

1 Existing location plan

1 : 1250

Appendix 1

© CARROLL & PARTNERS 2004

This drawing and the copyrights and patents therein are the property of the Architect and may not be used or reproduced without consent.

Examine this drawing carefully & report immediately any content not in accordance with the requirements.

Do not scale dimensions from this drawing.

All dimensions and levels to be checked on site by contractor prior to preparation of shop drawings and commencement of works on site.

This drawing is to be read in conjunction with all relevant consultants and/or specialist's drawings/documents and any discrepancies or variations are to be notified to the architect before the affected work commences.

All works on site are to be carried out fully in accordance with current CDM regulations and recommendations.

REVISIONS:

REV.	DATE	DESCRIPTION	DWN.	CHK.
P1	09.08.17	Amendment to outline planning application	NE	MS

CARROLL

ARCHITECTS & SURVEYORS



28 St Martins Street, Wallingford,
Oxfordshire, OX10 0AL
Tel: 01491 826515
www.carrollandpartners.co.uk

PROJECT INFORMATION

CLIENT:

Ms Alison Morgans

CONTRACT:

Two detached dwellings

PROJECT ADDRESS:

9 Station Road, Cholsey, OX10 9PT

DRAWING INFORMATION

DRAWING TITLE:

Existing Location Plan

DATE:

May 2017

SCALE:

1 : 1250 @A4

DRAWING NUMBER:

BS348 - 001

ARCHITECTURAL ISSUE FOR:

Planning

DRAWN BY:

NE


CHECKED BY:

DJC

REVISION:

Page 55 P1

NOTES:

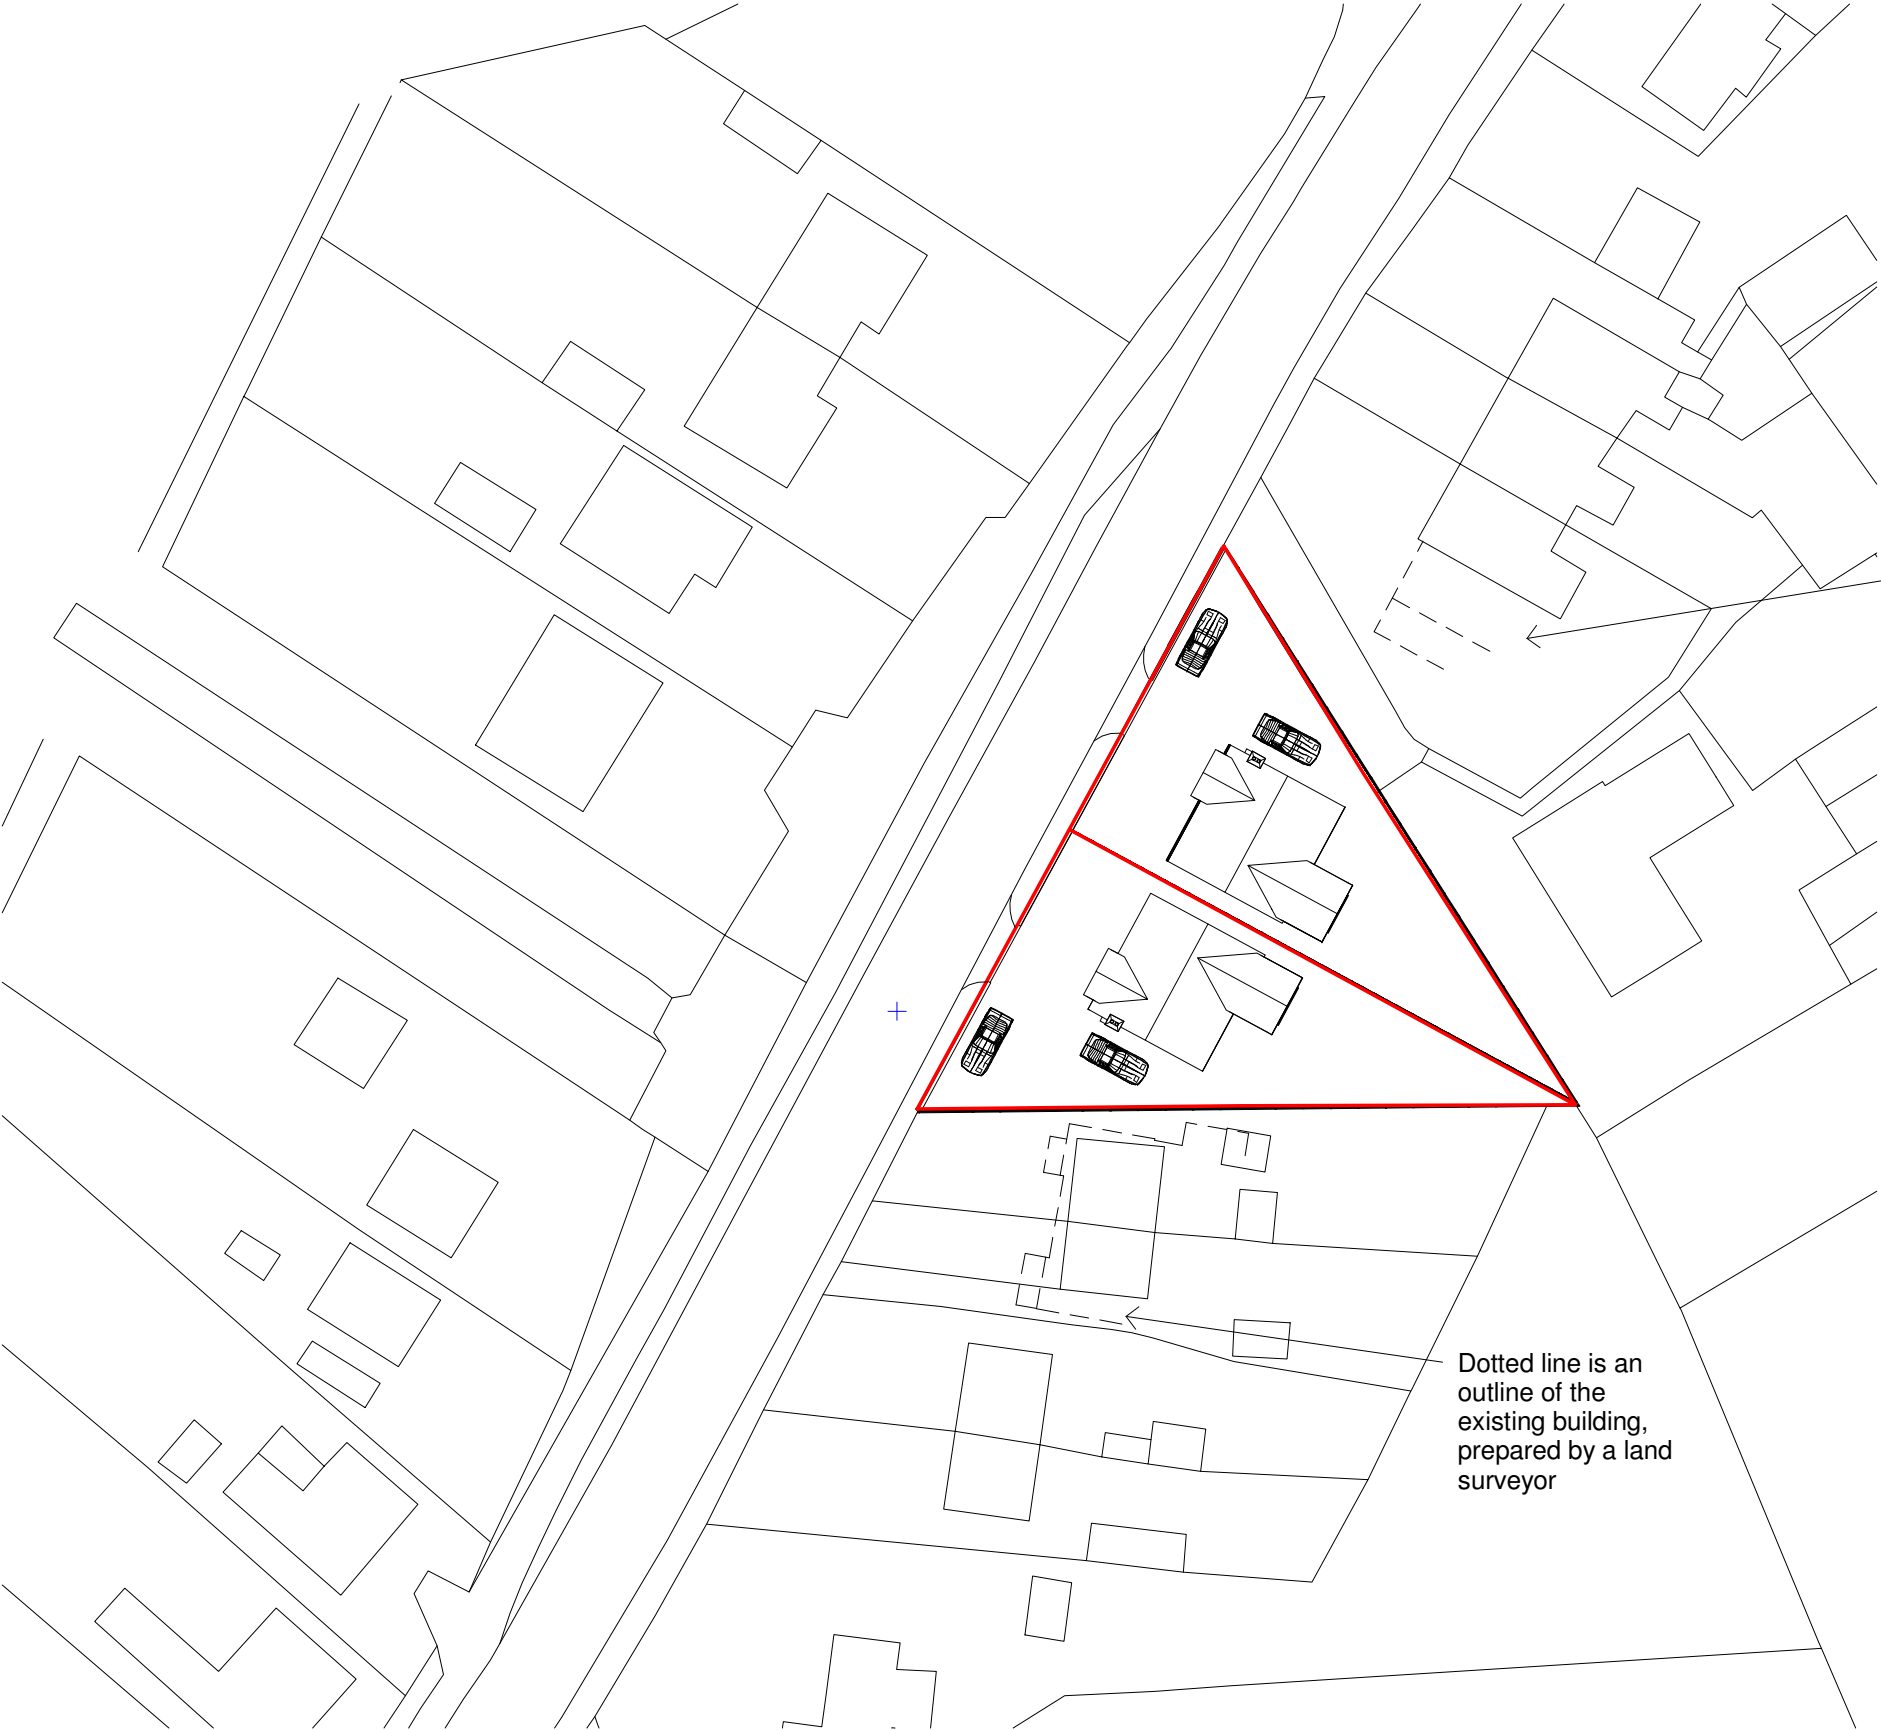


Ordnance Survey (c) Crown Copyright 2017. All rights reserved. Licence number 100022432

Appendix 2

1

Proposed Site Plan
1 : 500

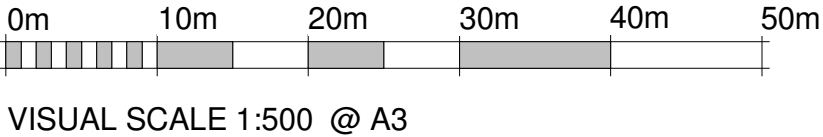

© CARROLL & PARTNERS 2004

This drawing and the copyrights and patents therein are the property of the Architect and may not be used or reproduced without consent.

Examine this drawing carefully & report immediately any content not in accordance with the requirements.

Do not scale dimensions from this drawing.


All dimensions and levels to be checked on site by contractor prior to preparation of shop drawings and commencement of works on site.

This drawing is to be read in conjunction with all relevant consultants and/or specialist's drawings/documents and any discrepancies or variations are to be notified to the architect before the affected work commences.

All works on site are to be carried out fully in accordance with current CDM regulations and recommendations.

If In Doubt - Ask

NOTES:

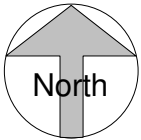

REVISIONS:

REV.	DATE	DESCRIPTION	DWN.	CHK.
P1	09.08.17	Amendment to outline planning application	NE	MS

CARROLL

ARCHITECTS & SURVEYORS



28 St Martins Street, Wallingford,
Oxfordshire, OX10 0AL
Tel: 01491 826515
www.carrollandpartners.co.uk

PROJECT INFORMATION

CLIENT:
Ms Alison Morgans

CONTRACT:
Two detached dwellings

PROJECT ADDRESS:
9 Station Road, Cholsey, OX10 9PT

DRAWING INFORMATION

DRAWING TITLE:

Proposed Site Plan

DATE:
May 2017

SCALE:
1 : 500 @A3

DRAWING NUMBER:
BS348 003

ARCHITECTURAL ISSUE FOR:
Planning

DRAWN BY:
NE

CHECKED BY:
DJC


REVISION:
P1



1 **West Elevation (front)**
1 : 100



2 **East Elevation**
1 : 100

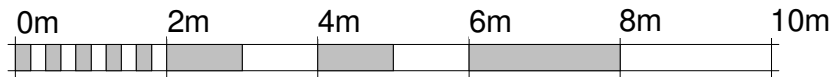

VISUAL SCALE 1:100 @ A3

© CARROLL & PARTNERS 2004

This drawing and the copyrights and patents therein are the property of the Architect and may not be used or reproduced without consent.

Examine this drawing carefully & report immediately any content not in accordance with the requirements.

Do not scale dimensions from this drawing.

All dimensions and levels to be checked on site by contractor prior to preparation of shop drawings and commencement of works on site.

This drawing is to be read in conjunction with all relevant consultants and/or specialist's drawings/documents and any discrepancies or variations are to be notified to the architect before the affected work commences.

All works on site are to be carried out fully in accordance with current CDM regulations and recommendations.

If In Doubt - Ask

NOTES:

REVISIONS:

REV.	DATE	DESCRIPTION	DWN.	CHK.
P1	09.08.17	Amendment to outline planning application	NE	MS

CARROLL

ARCHITECTS & SURVEYORS



28 St Martins Street, Wallingford,
Oxfordshire, OX10 0AL
Tel: 01491 826515
www.carrollandpartners.co.uk

PROJECT INFORMATION

CLIENT:
Ms Alison Morgans

CONTRACT:
Two detached dwellings

PROJECT ADDRESS:
9 Station Road, Cholsey, OX10 9PT

DRAWING INFORMATION

DRAWING TITLE:

Elevations

DATE:

May 2017

SCALE:

1 : 100 @A3

DRAWING NUMBER:

BS348 200

ARCHITECTURAL ISSUE FOR:

Planning

DRAWN BY:


NE

CHECKED BY:


DJC

REVISION:


P1

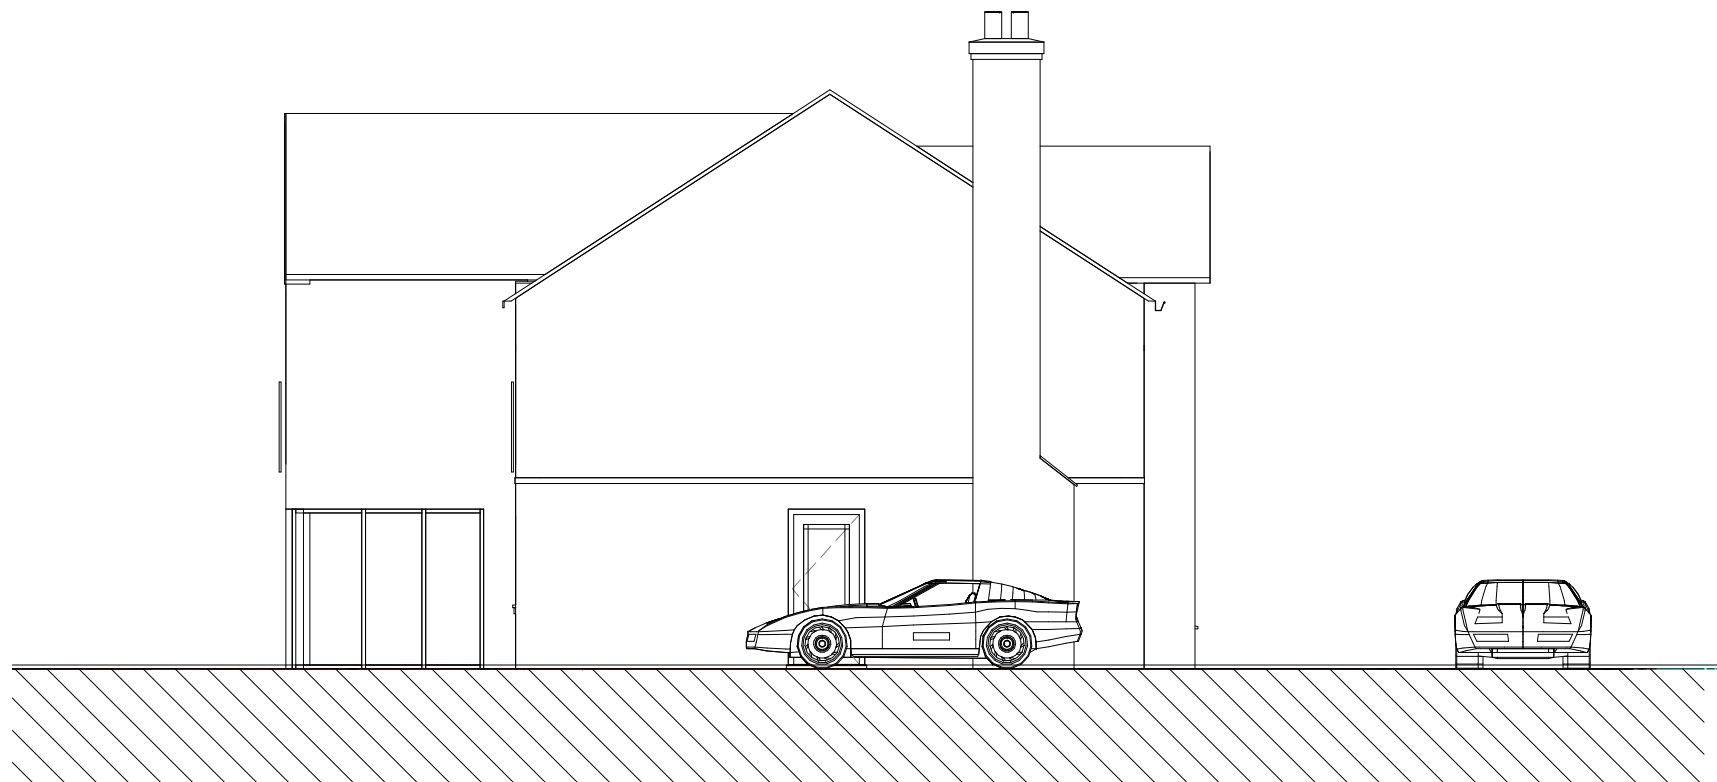

1 North Elevation Plot 1
1 : 100

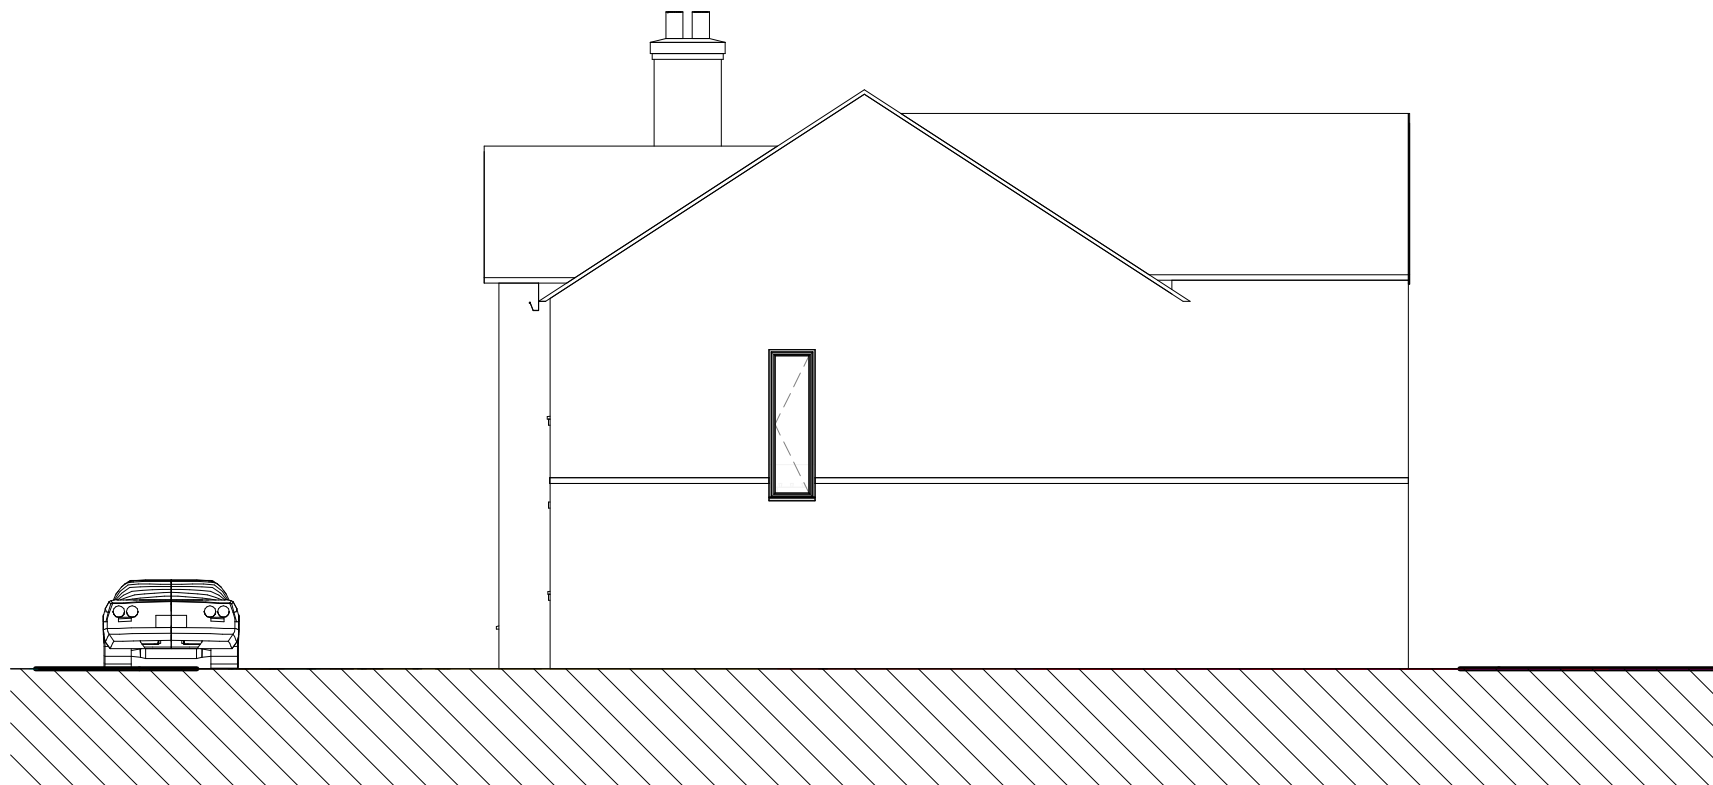

2 South Elevation Plot 1
1 : 100

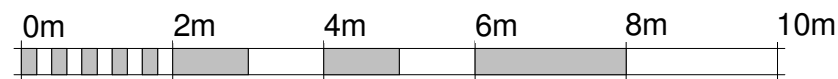

VISUAL SCALE 1:100 @ A3

© CARROLL & PARTNERS 2004

This drawing and the copyrights and patents therein are the property of the Architect and may not be used or reproduced without consent.

Examine this drawing carefully & report immediately any content not in accordance with the requirements.

Do not scale dimensions from this drawing.

All dimensions and levels to be checked on site by contractor prior to preparation of shop drawings and commencement of works on site.

This drawing is to be read in conjunction with all relevant consultants and/or specialist's drawings/documents and any discrepancies or variations are to be notified to the architect before the affected work commences.

All works on site are to be carried out fully in accordance with current CDM regulations and recommendations.

If In Doubt - Ask

NOTES:

REVISIONS:

REV.	DATE	DESCRIPTION	DWN.	CHK.
P1	09.08.17	Amendment to outline planning application	NE	MS

CARROLL

ARCHITECTS & SURVEYORS



28 St Martins Street, Wallingford,
Oxfordshire, OX10 0AL
Tel: 01491 826515
www.carrollandpartners.co.uk

PROJECT INFORMATION

CLIENT:
Ms Alison Morgans

CONTRACT:
Two detached dwellings

PROJECT ADDRESS:
9 Station Road, Cholsey, OX10 9PT

DRAWING INFORMATION

DRAWING TITLE:

Elevations

DATE:
May 2017

SCALE:
1 : 100 @A3

DRAWING NUMBER:
BS348 201

ARCHITECTURAL ISSUE FOR:
Planning

DRAWN BY:
NE

CHECKED BY:
DJC

REVISION:
P1

This drawing and the copyrights and patents therein are the property of the Architect and may not be used or reproduced without consent.

Examine this drawing carefully & report immediately any content not in accordance with the requirements.

Do not scale dimensions from this drawing.


All dimensions and levels to be checked on site by contractor prior to preparation of shop drawings and commencement of works on site.

This drawing is to be read in conjunction with all relevant consultants and/or specialist's drawings/documents and any discrepancies or variations are to be notified to the architect before the affected work commences.

All works on site are to be carried out fully in accordance with current CDM regulations and recommendations.

If In Doubt - Ask

NOTES:

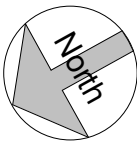

REVISIONS:

REV.	DATE	DESCRIPTION	DWN.	CHK.
P1	09.08.17	Amendment to outline planning application	NE	MS

CARROLL

ARCHITECTS & SURVEYORS



28 St Martins Street, Wallingford,
Oxfordshire, OX10 0AL
Tel: 01491 826515
www.carrollandpartners.co.uk

PROJECT INFORMATION

CLIENT:
Ms Alison Morgans

CONTRACT:
Two detached dwellings

PROJECT ADDRESS:
9 Station Road, Cholsey, OX10 9PT

DRAWING INFORMATION

DRAWING TITLE:

First Floor Plan

DATE:

May 2017

SCALE:

1 : 100 @A3

DRAWING NUMBER:

BS348 101

ARCHITECTURAL ISSUE FOR:

Planning

DRAWN BY:



NE

CHECKED BY:


DJC

REVISION:

P1

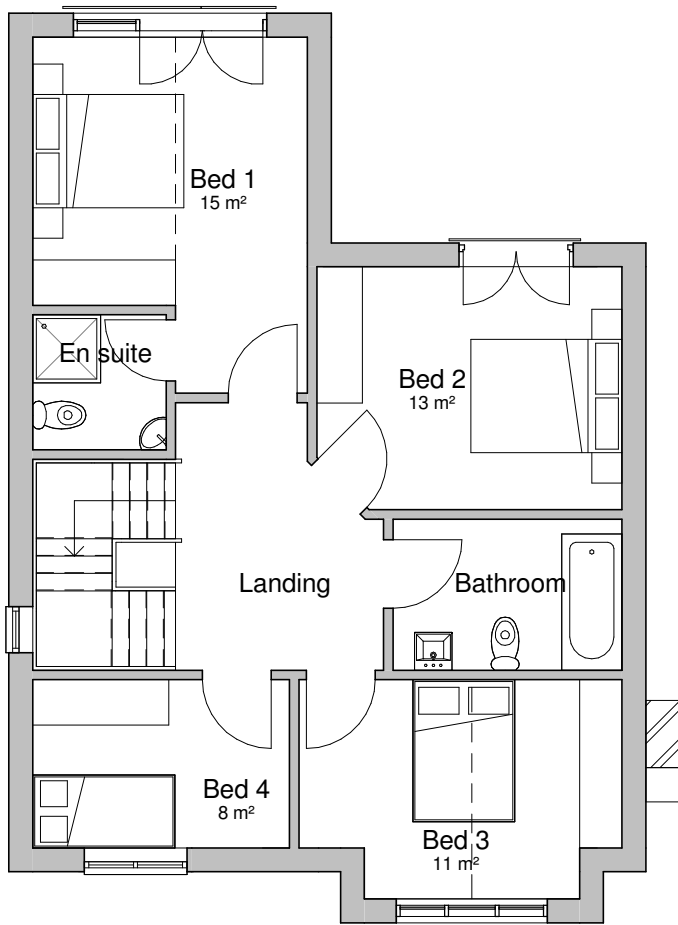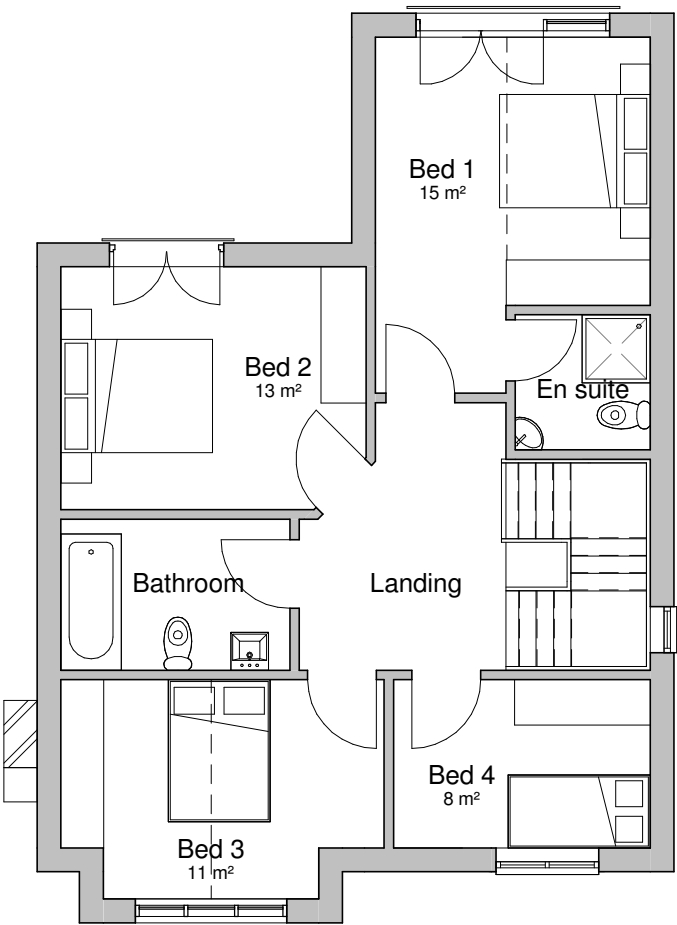

VISUAL SCALE 1:100 @ A3

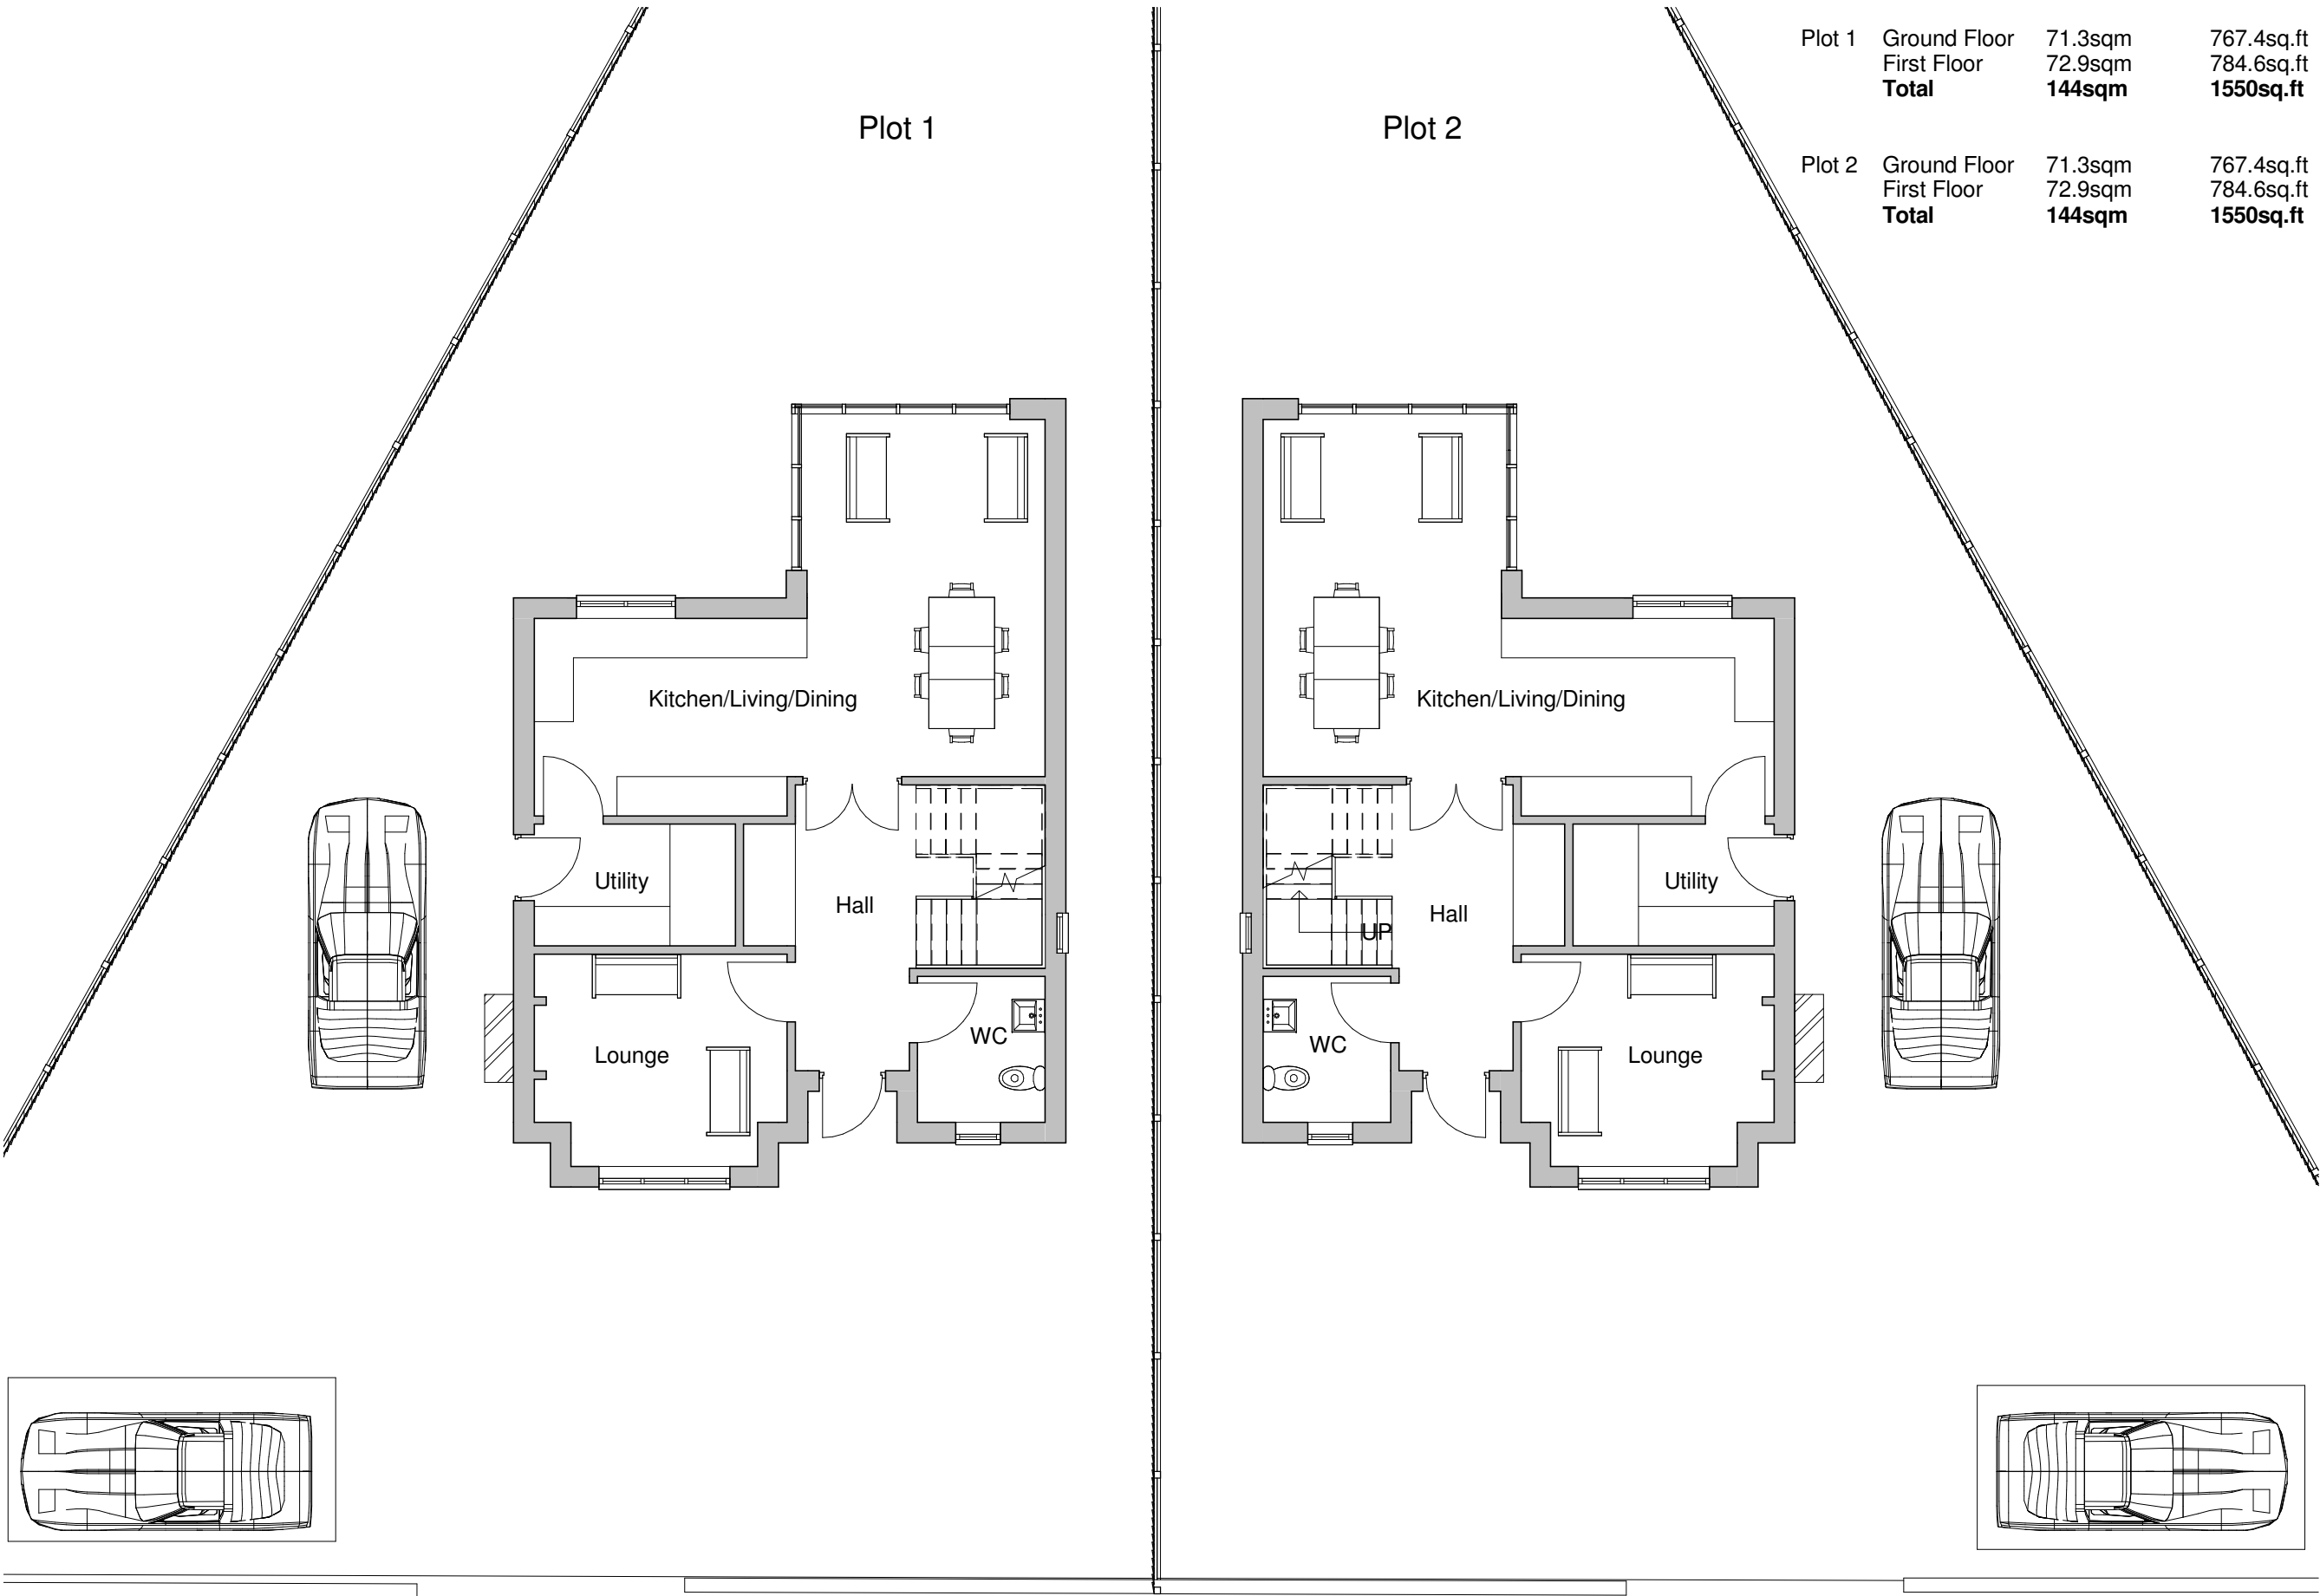

Gross Internal Area

Plot 1	Ground Floor	71.3sqm	767.4sq.ft
	First Floor	72.9sqm	784.6sq.ft
	Total	144sqm	1550sq.ft
Plot 2	Ground Floor	71.3sqm	767.4sq.ft
	First Floor	72.9sqm	784.6sq.ft
	Total	144sqm	1550sq.ft

© CARROLL & PARTNERS 2004

This drawing and the copyrights and patents therein are the property of the Architect and may not be used or reproduced without consent.

Examine this drawing carefully & report immediately any content not in accordance with the requirements.

Do not scale dimensions from this drawing.


All dimensions and levels to be checked on site by contractor prior to preparation of shop drawings and commencement of works on site.

This drawing is to be read in conjunction with all relevant consultants and/or specialist's drawings/documents and any discrepancies or variations are to be notified to the architect before the affected work commences.

All works on site are to be carried out fully in accordance with current CDM regulations and recommendations.

If In Doubt - Ask

NOTES:

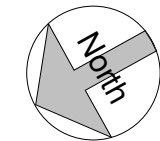

REVISIONS:				
REV.	DATE	DESCRIPTION	DWN.	CHK.
P1	09.08.17	Amendment to outline planning application	NE	MS

CARROLL

ARCHITECTS & SURVEYORS

28 St Martins Street, Wallingford,
Oxfordshire, OX10 0AL
Tel: 01491 826515
www.carrollandpartners.co.uk

PROJECT INFORMATION

CLIENT:
Ms Alison Morgans

CONTRACT:
Two detached dwellings

PROJECT ADDRESS:
9 Station Road, Cholsey, OX10 9PT

DRAWING INFORMATION

DRAWING TITLE:
Ground Floor Plan

DATE:
May 2017

SCALE:
1 : 100 @A3



DRAWING NUMBER:
BS348 100

ARCHITECTURAL ISSUE FOR:
Planning

DRAWN BY:
NE

CHECKED BY:
DJC


REVISION:
P1

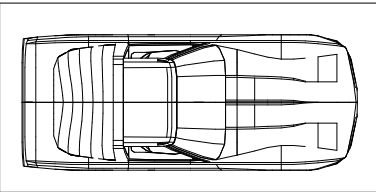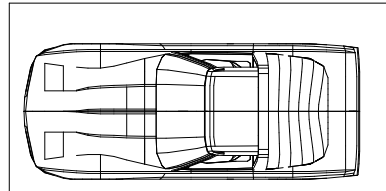

1

Ground Floor


1 : 100

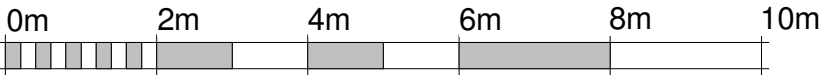

VISUAL SCALE 1:100 @ A3



1 Front 3D view

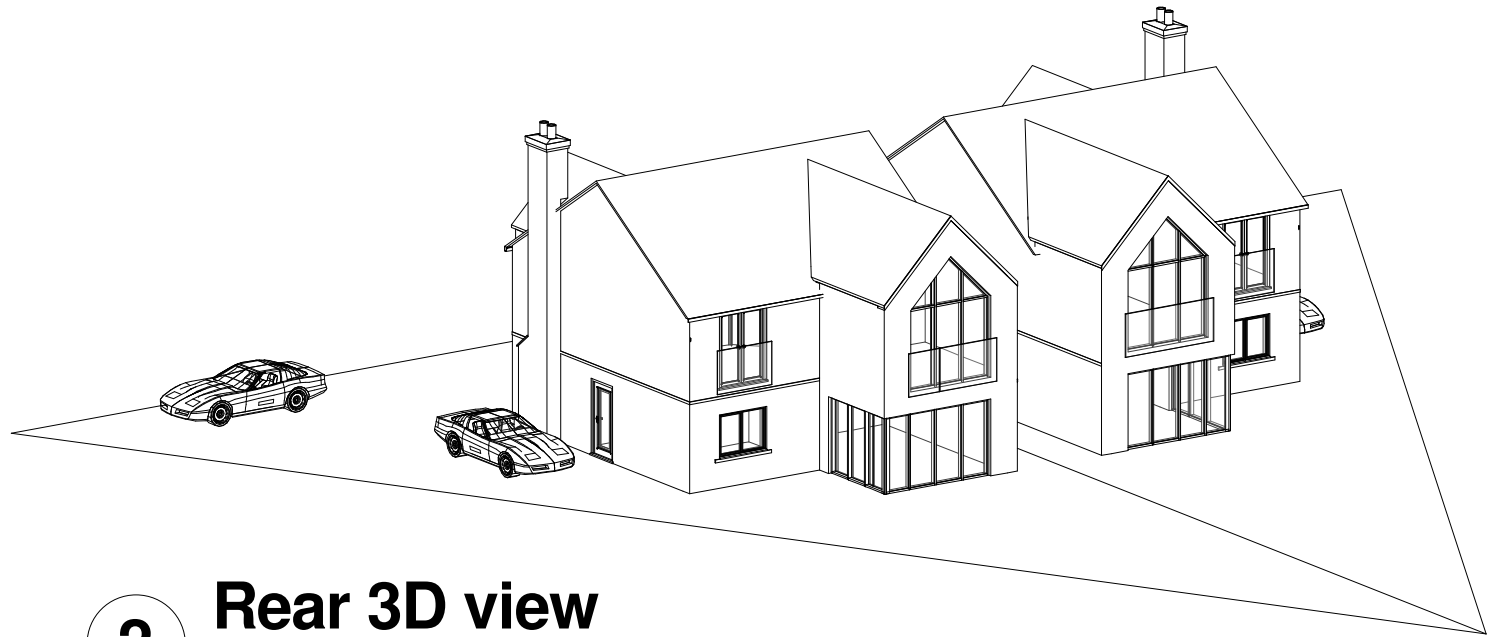

2 Rear 3D view



3 Street view
1 : 300

© CARROLL & PARTNERS 2004

This drawing and the copyrights and patents therein are the property of the Architect and may not be used or reproduced without consent.

Examine this drawing carefully & report immediately any content not in accordance with the requirements.

Do not scale dimensions from this drawing.

All dimensions and levels to be checked on site by contractor prior to preparation of shop drawings and commencement of works on site.

This drawing is to be read in conjunction with all relevant consultants and/or specialist's drawings/documents and any discrepancies or variations are to be notified to the architect before the affected work commences.

All works on site are to be carried out fully in accordance with current CDM regulations and recommendations.

If In Doubt - Ask

NOTES:

REVISIONS:

REV.	DATE	DESCRIPTION	DWN.	CHK.
P1	09.08.17	Amendment to outline planning application	NE	MS

CARROLL
ARCHITECTS & SURVEYORS

28 St Martins Street, Wallingford,
Oxfordshire, OX10 0AL
Tel: 01491 826515
www.carrollandpartners.co.uk

PROJECT INFORMATION

CLIENT:
Ms Alison Morgans

CONTRACT:
Two detached dwellings

PROJECT ADDRESS:
9 Station Road, Cholsey, OX10 9PT

DRAWING INFORMATION

DRAWING TITLE:

3D and Street view

DATE:
July 2017

SCALE:
1 : 300 @A3

DRAWING NUMBER:
BS348 203

ARCHITECTURAL ISSUE FOR:
Planning

DRAWN BY:
NE

CHECKED BY:
DJC

REVISION:
P1

This page is intentionally left blank