




© Crown copyright and database rights 2017 Ordnance Survey 100018668

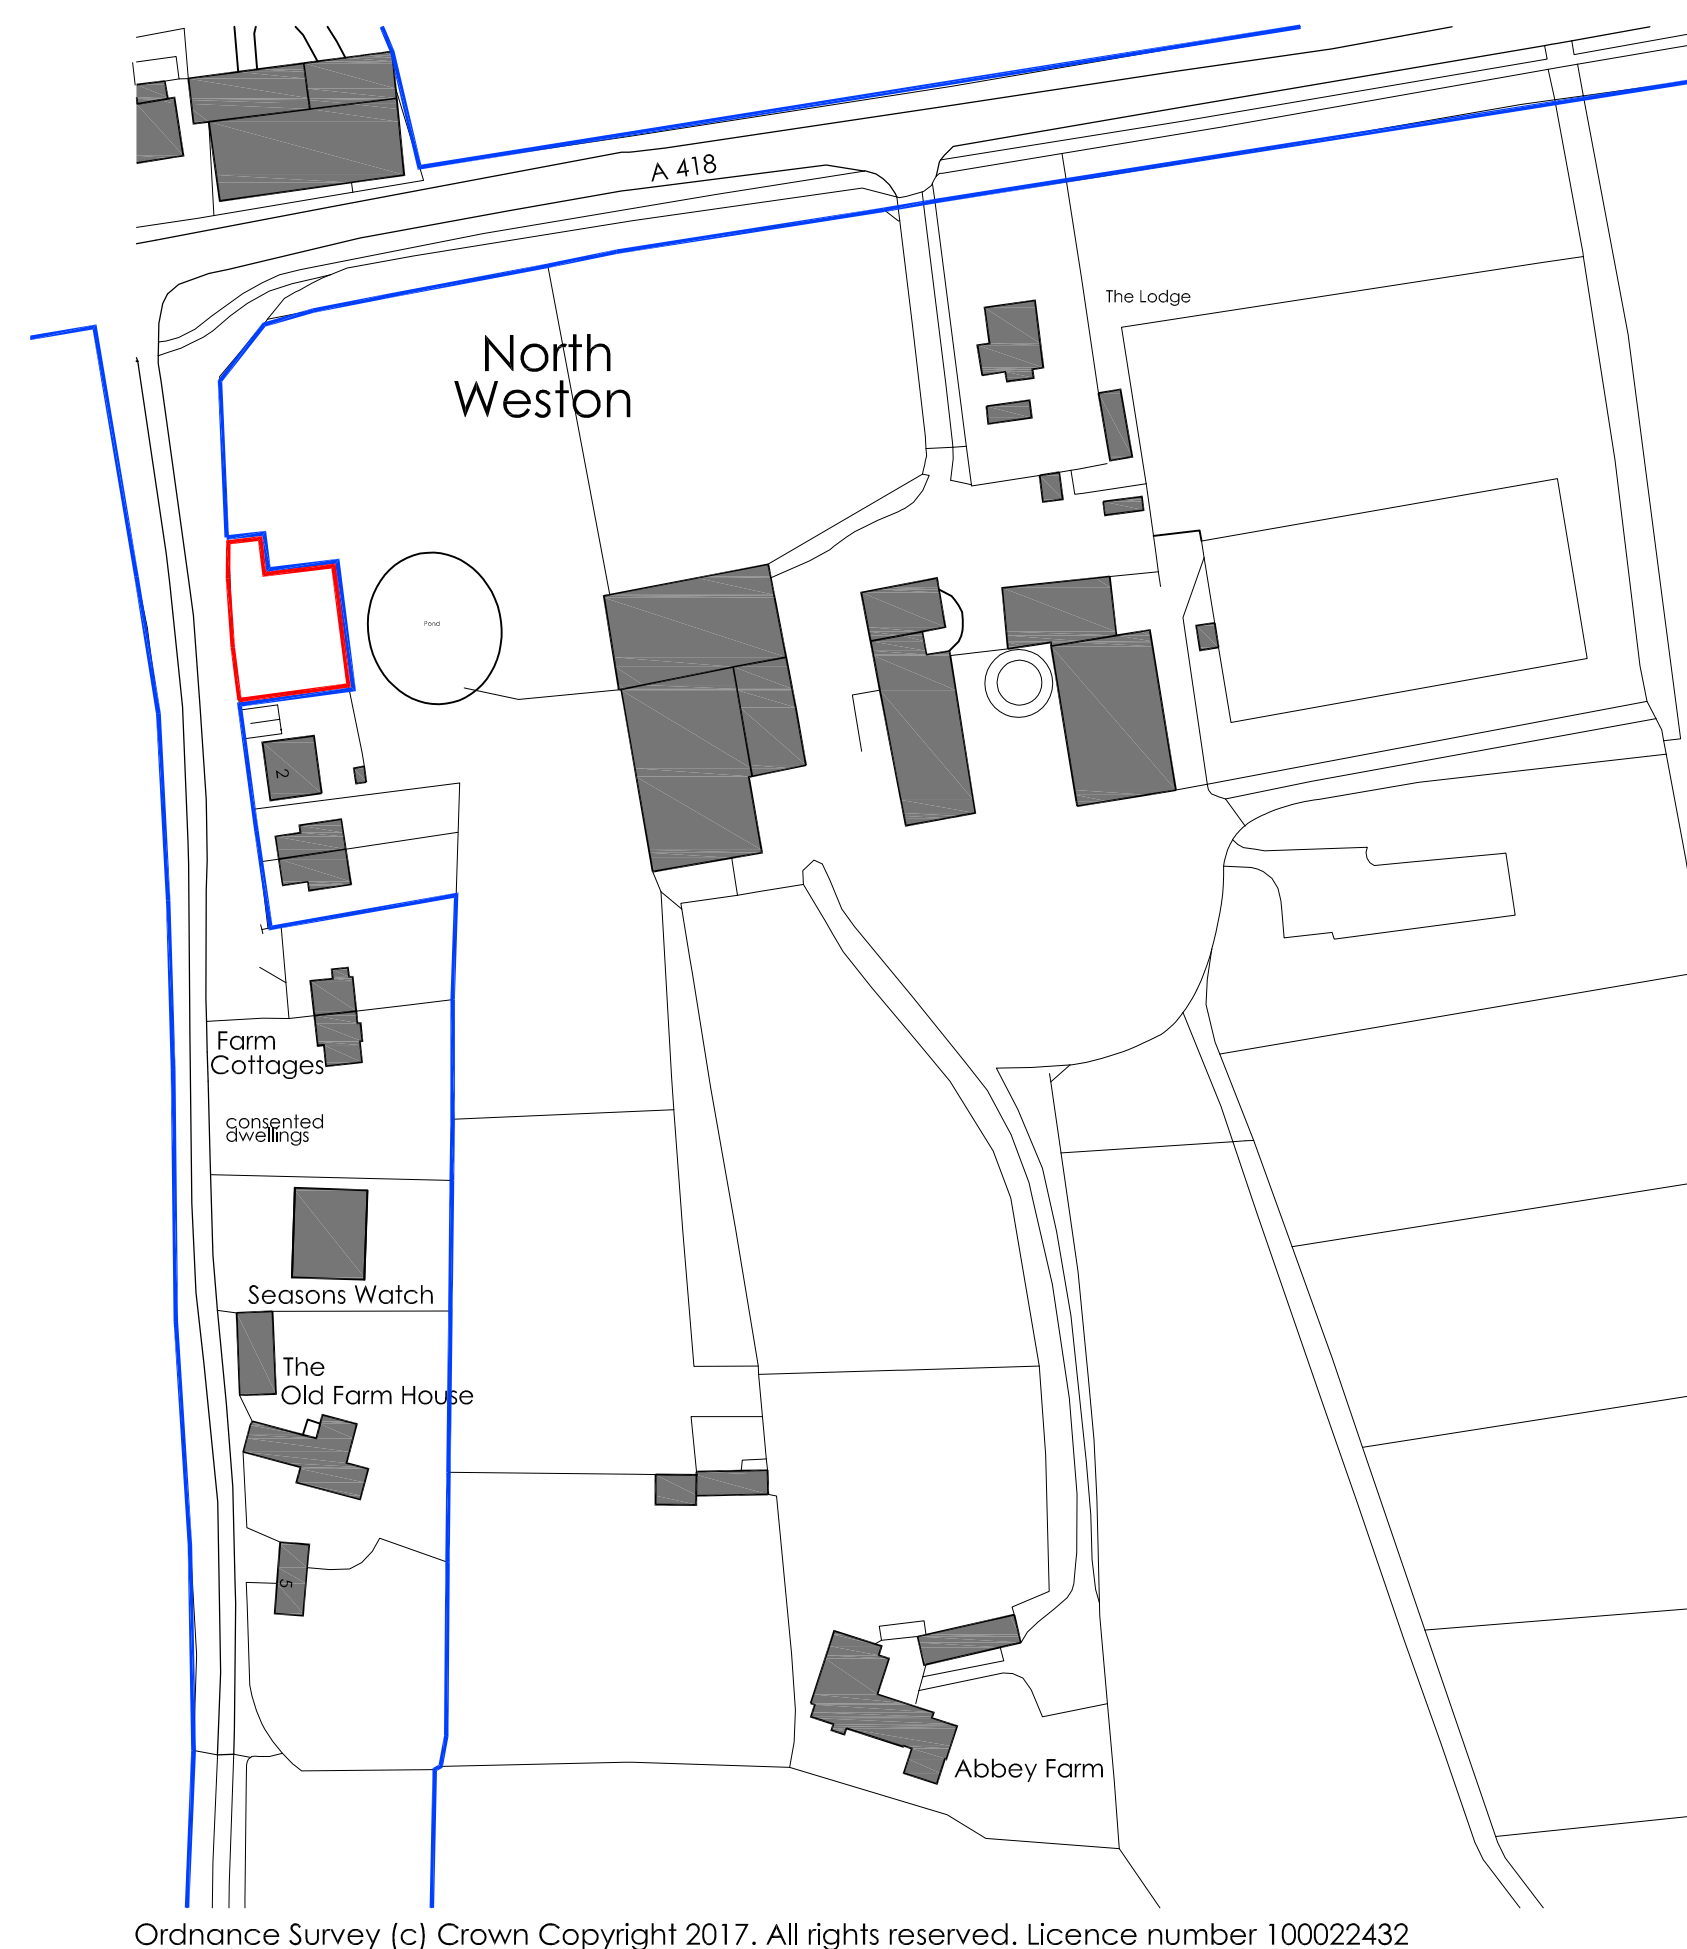

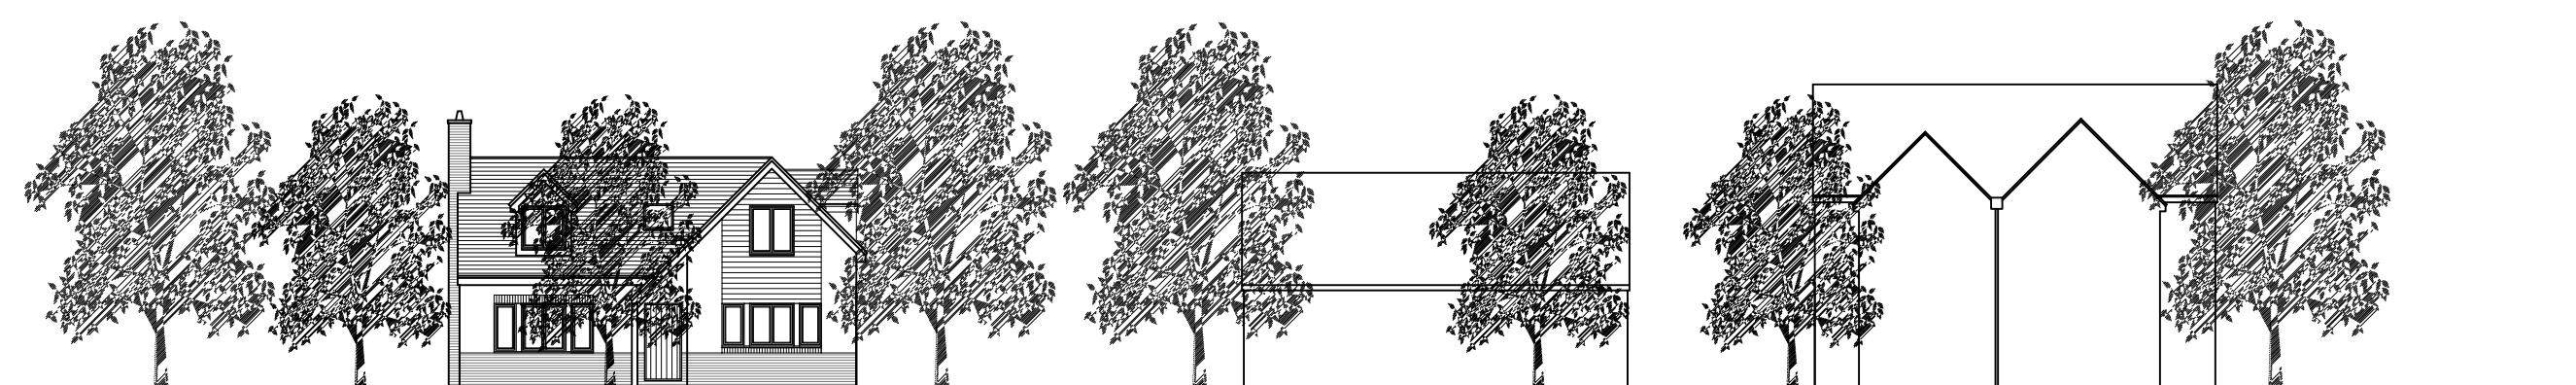


Ordnance Survey (c) Crown Copyright 2017. All rights reserved. Licence number 100022432

EXISTING LOCATION PLAN 1:1250

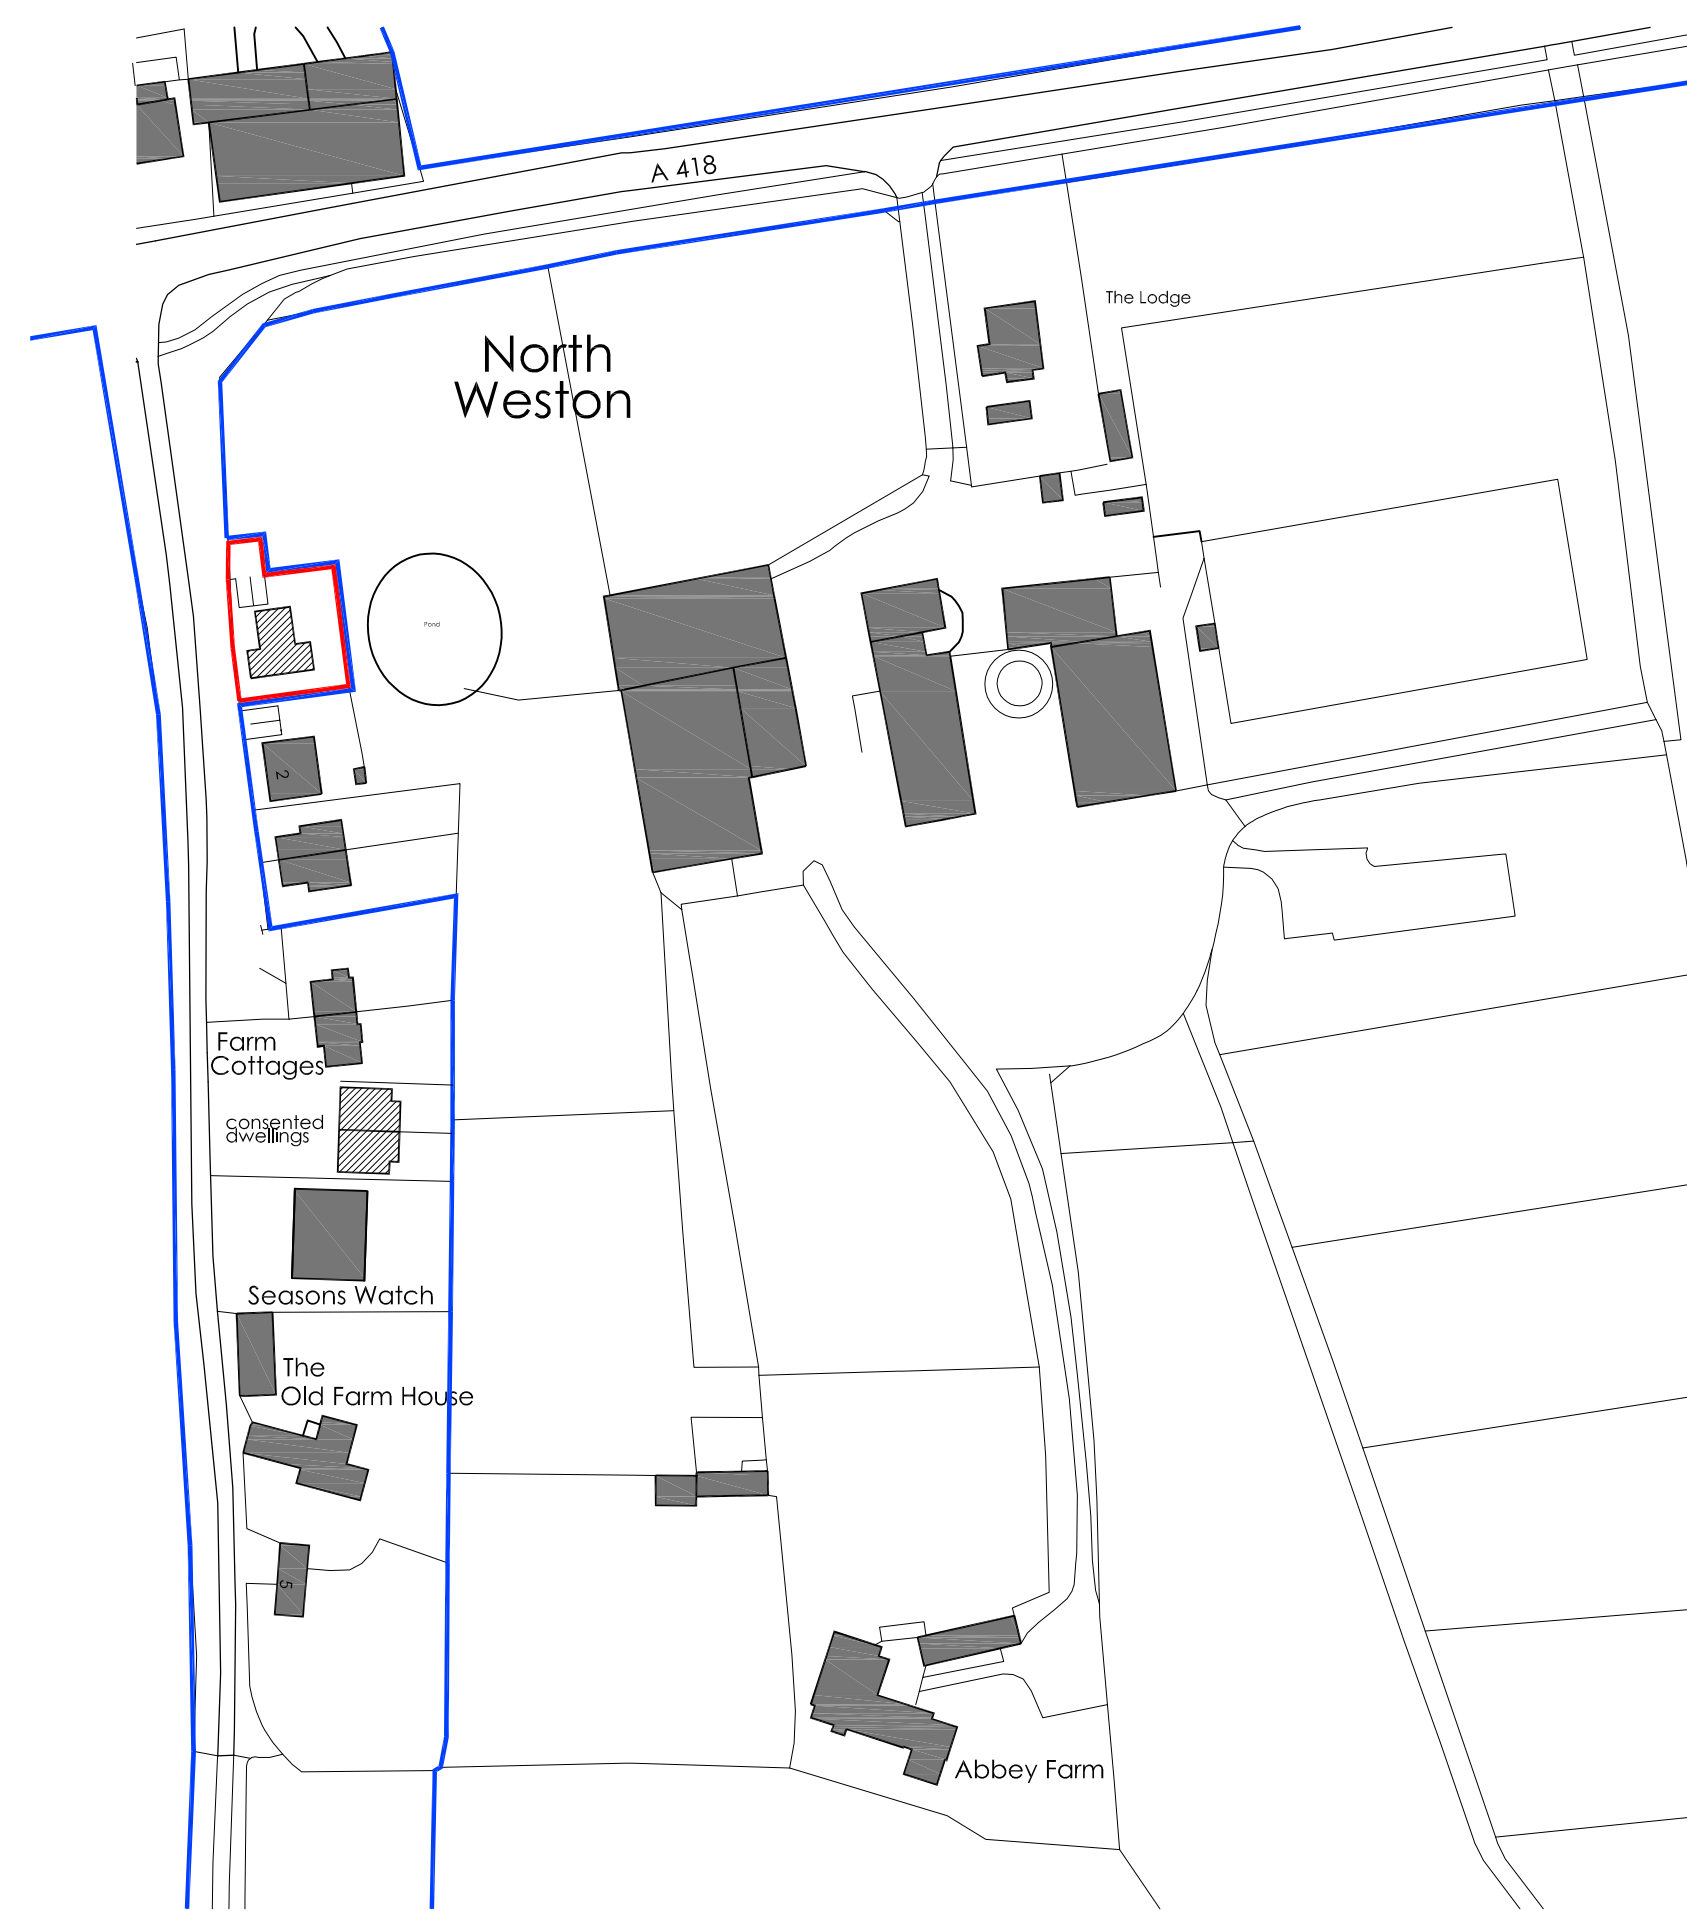

Ordnance Survey (c) Crown Copyright 2017. All rights reserved. Licence number 100022432

LOCATION PLAN IN CONTEXT 1:1250

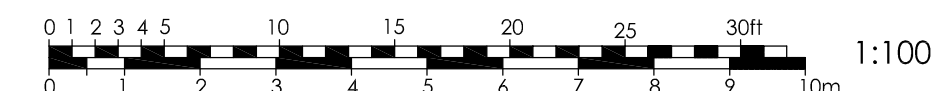

CLIENT
Mr & Mrs Meadows

JOB NO.
W1369

JOB TITLE
Weston Lane
Thame

DRAWING TITLE
Site Plans

DATE
Aug 2017

SCALE
As shown @ A1

DRAWING NO.
21 C



REVISION

A	Aug 2017	Location Plan updated
B	Aug 2017	Location Plans updated
C	Sept 2017	Updated following comment from Highways


WOLSTENHOLME

2 The Rise, Kingston Blount
Oxfordshire, OX39 4RY
01844 354639, enquiries@wolstenholme-ltd.com


Drawing remains copyright of the Architect.
Dimensional discrepancies to be referred to the Architect.

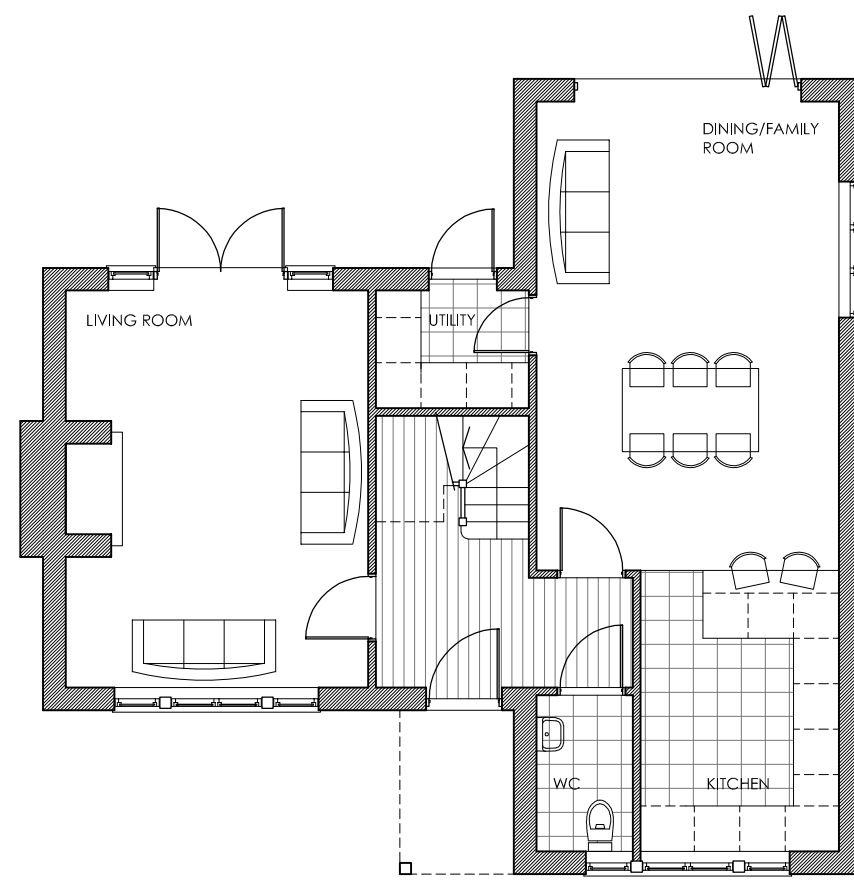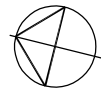

GROUND FLOOR PLAN

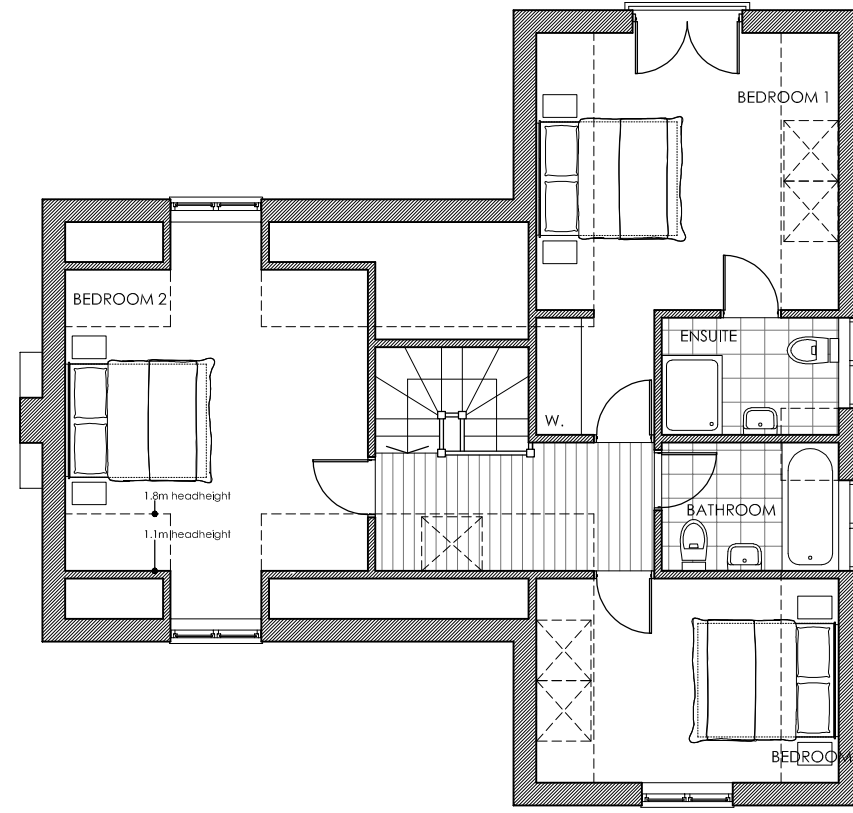

FIRST FLOOR PLAN

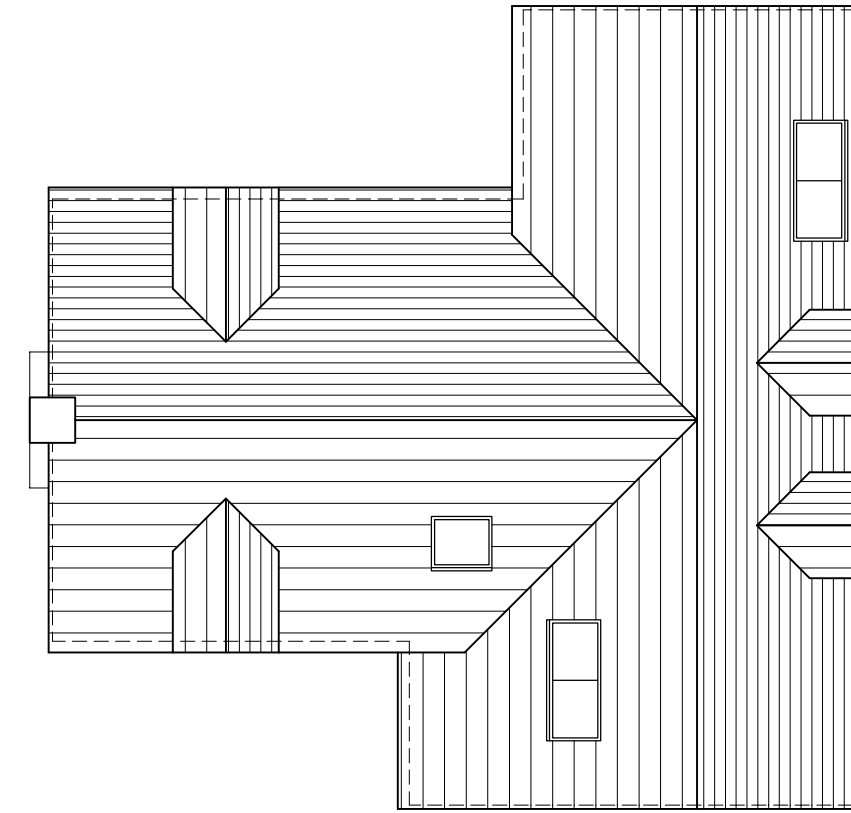

ROOF PLAN




FRONT (SW) ELEVATION




SIDE (SE) ELEVATION



REAR (NE) ELEVATION

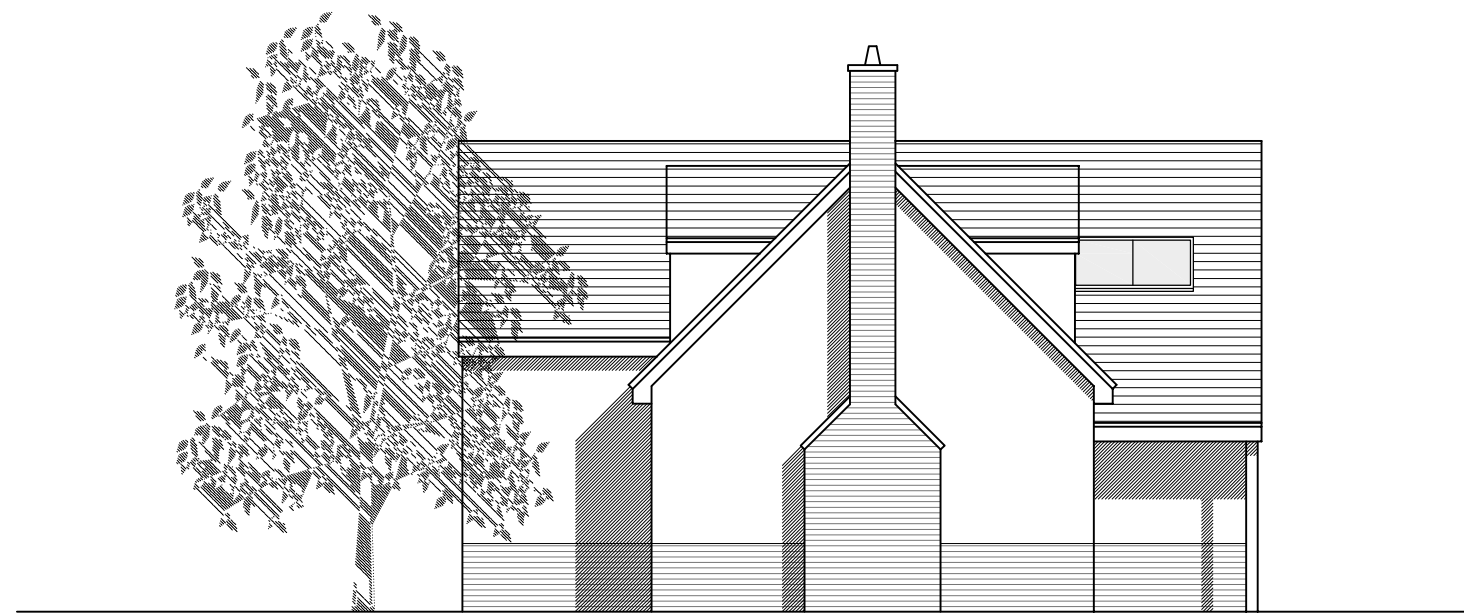

SIDE (NW) ELEVATION

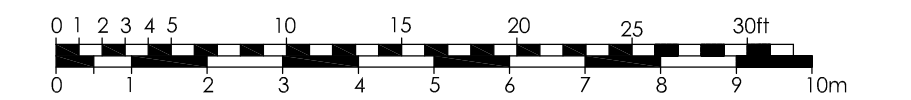

CLIENT
Mr & Mrs Meadows

JOB NO.
W1369

JOB TITLE
Weston Lane
Thame

DRAWING TITLE
Floor Plans & Elevations

DATE
Aug 2017

SCALE
1:100 @ A1

DRAWING NO.
20

REVISION
-



WOLSTENHOLME

2 The Rise, Kingston Blount
Oxfordshire, OX39 4RY
01844 354639, enquiries@wolstenholme-ltd.com

Drawing remains copyright of the Architect.
Dimensional discrepancies to be referred to the Architect.

This page is intentionally left blank