




Application No. P18/S0197/FUL

1:1,250 scale



South Oxfordshire District Council is licensed to use Ordnance Survey mapping for its own business use as a member of the Public Sector Mapping Agreement.

Persons viewing this mapping should contact Ordnance Survey copyright for advice where they wish to use Ordnance Survey mapping for their own use.

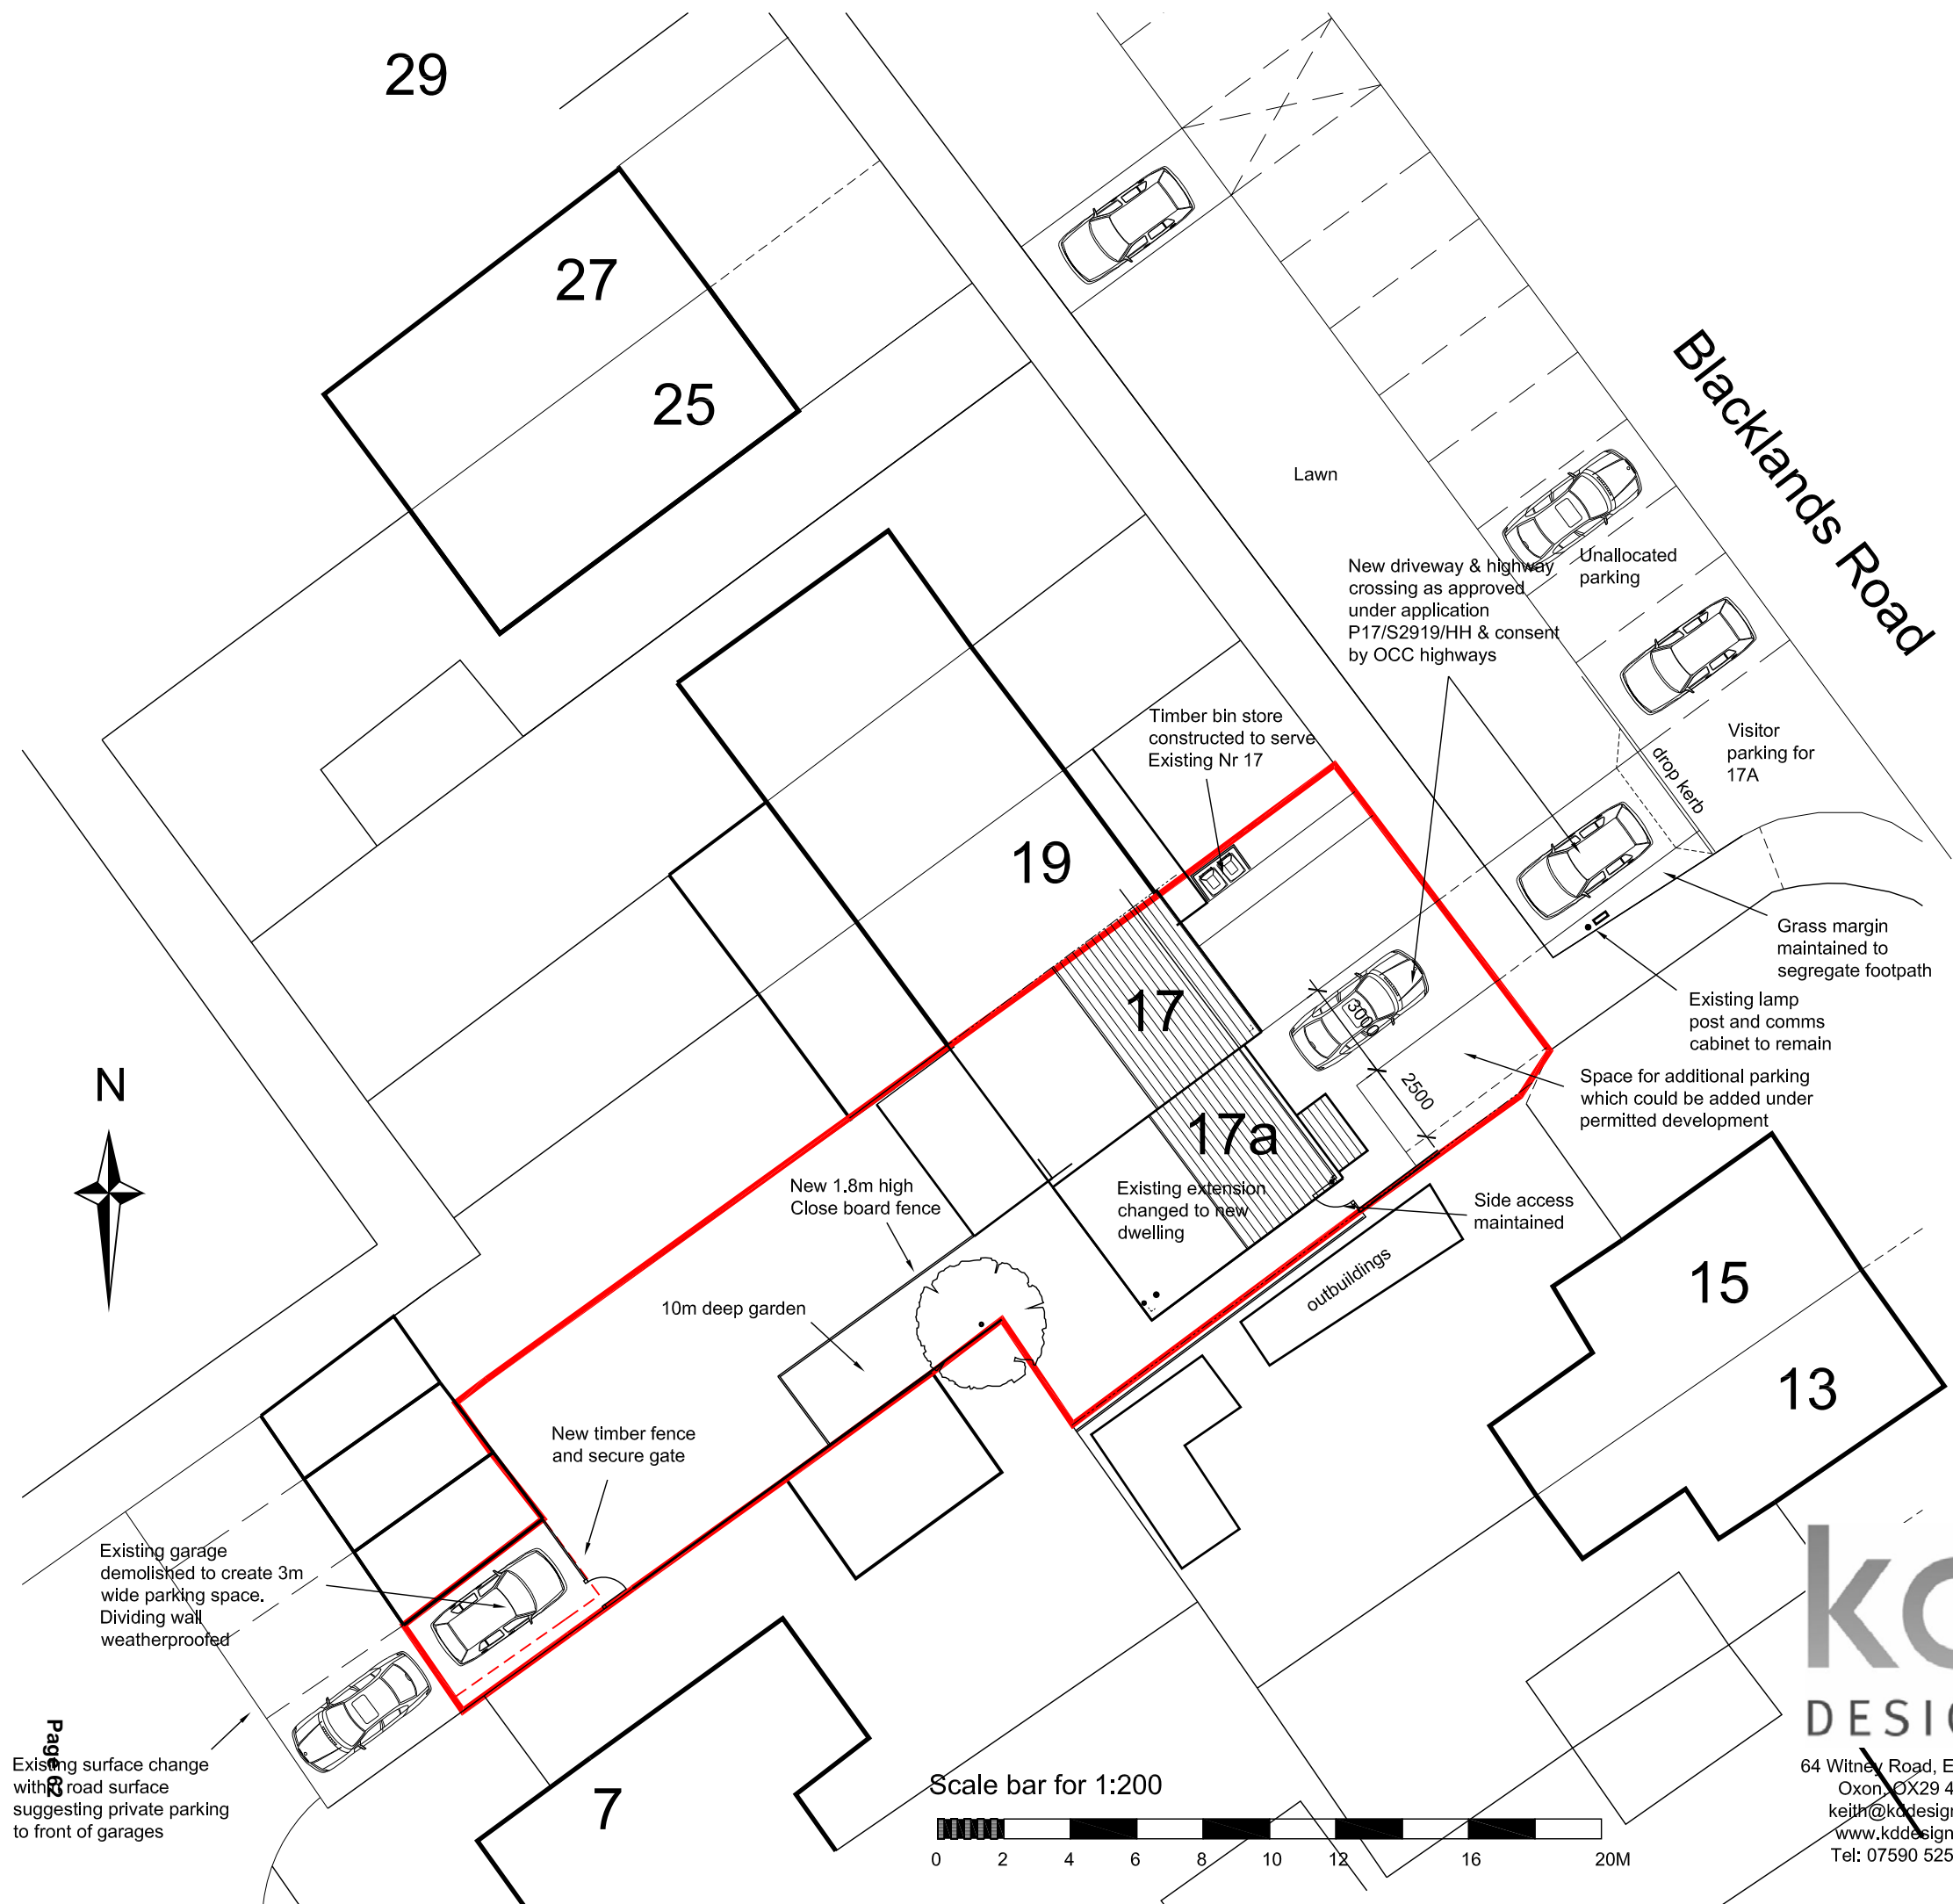

Location plan  
Scale 1:1250

# Appendix 2



**kd**  
DESIGN


64 Witney Road, Eynsham  
Oxon, OX29 4PQ  
keith@kdesign.me  
www.kdesign.me  
Tel: 07590 525 700

Project		Mr A Warmington 17 Blacklands Road Benson, Oxon, OX10 6NW	
Description		Proposed Site plan	
Date	January 18	Drg No.	P12 B
Scale	1:200 @ A3		




Rear Elevation (South West)

Scale 1:100

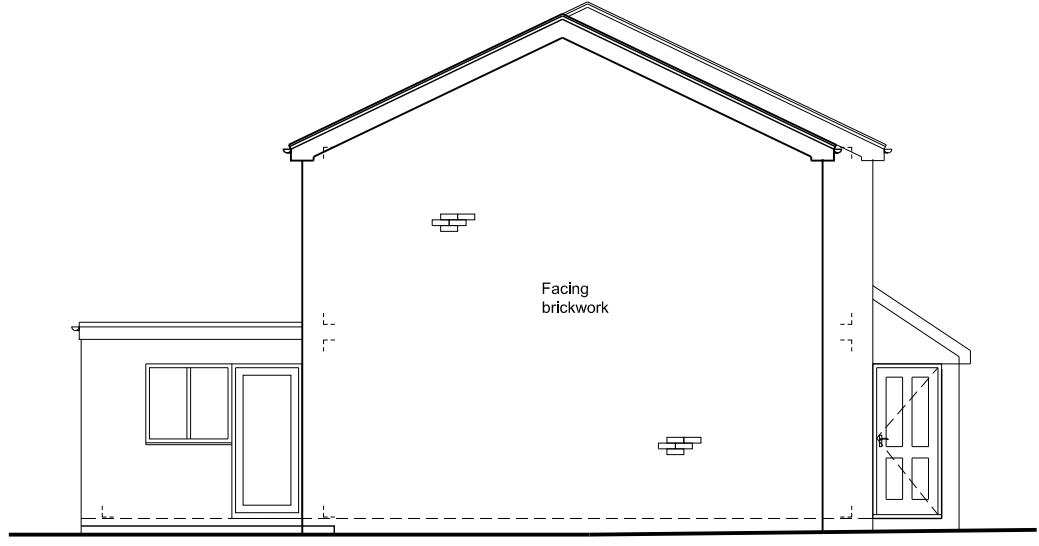


Side Elevation (South East)

Scale 1:100

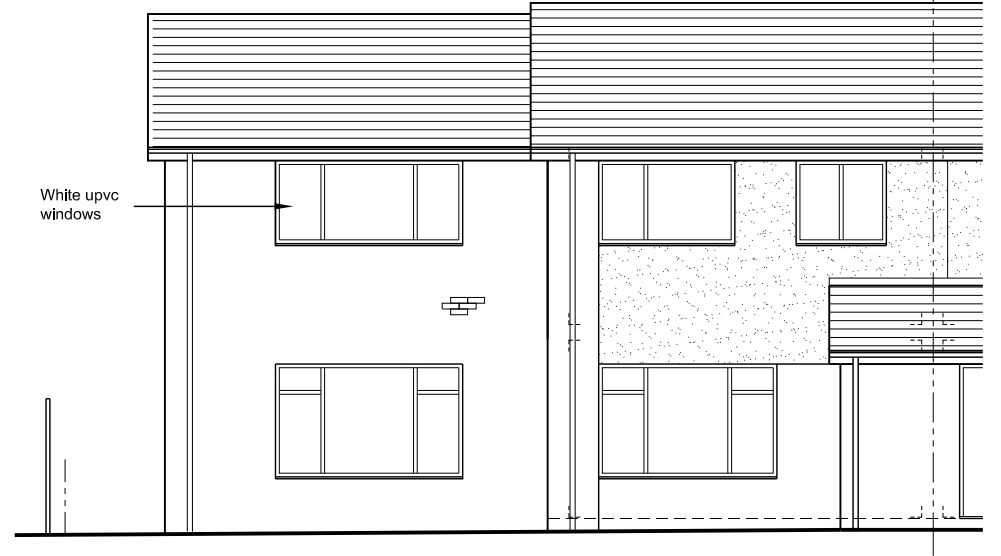


Front Elevation (North East)

Scale 1:100

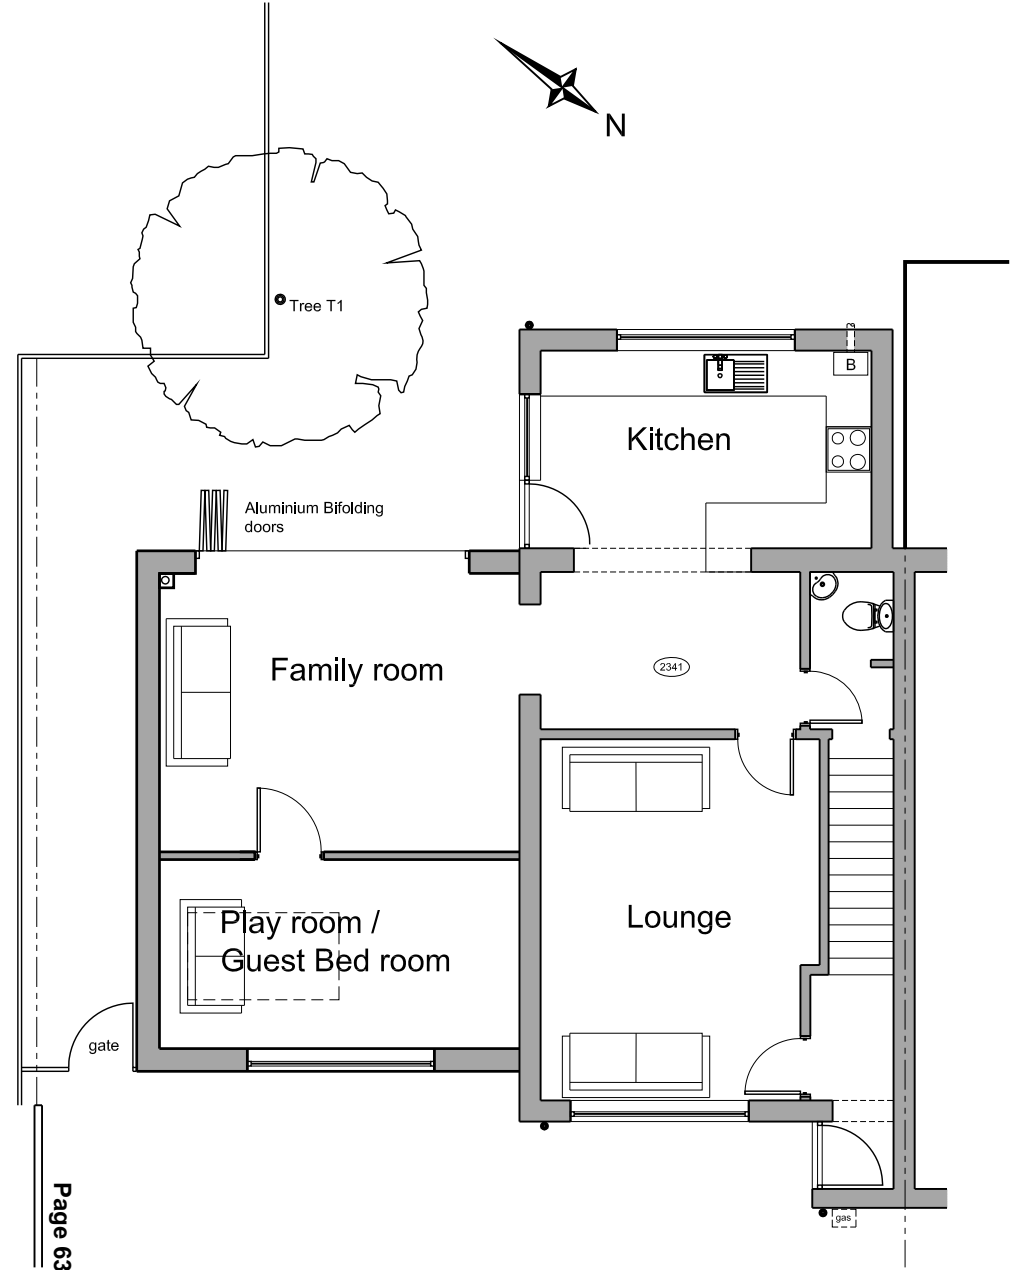

Ground floor / site

Scale 1:100

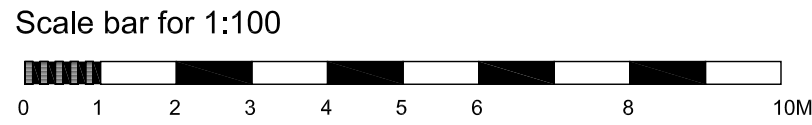

First floor plan

Scale 1:100



Location plan


Scale 1:1250




64 Witney Road, Eynsham  
Oxon, OX29 4PQ  
keith@kddesign.me  
www.kddesign.me  
Tel: 07590 525 700

Project		Mr A Warmington 17 Blacklands Road Benson, Oxon, OX10 6NW	
Description		Existing	
Date	January 18	Drg No.	P001
Scale	1:100 @ A3		



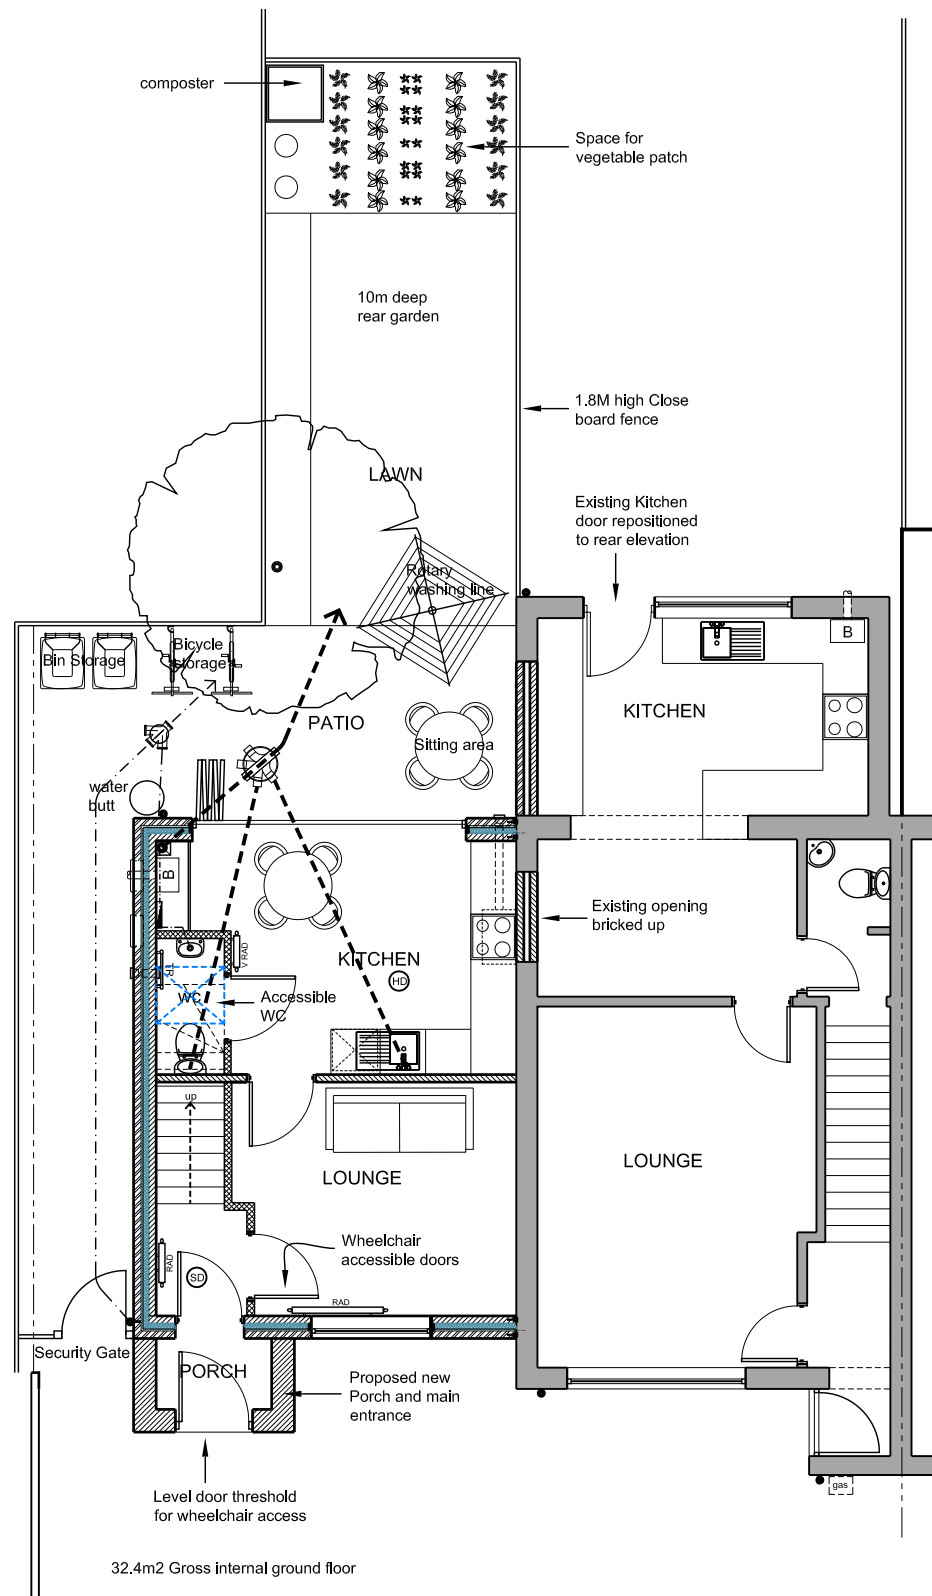

**Ground floor**  
Scale 1:100

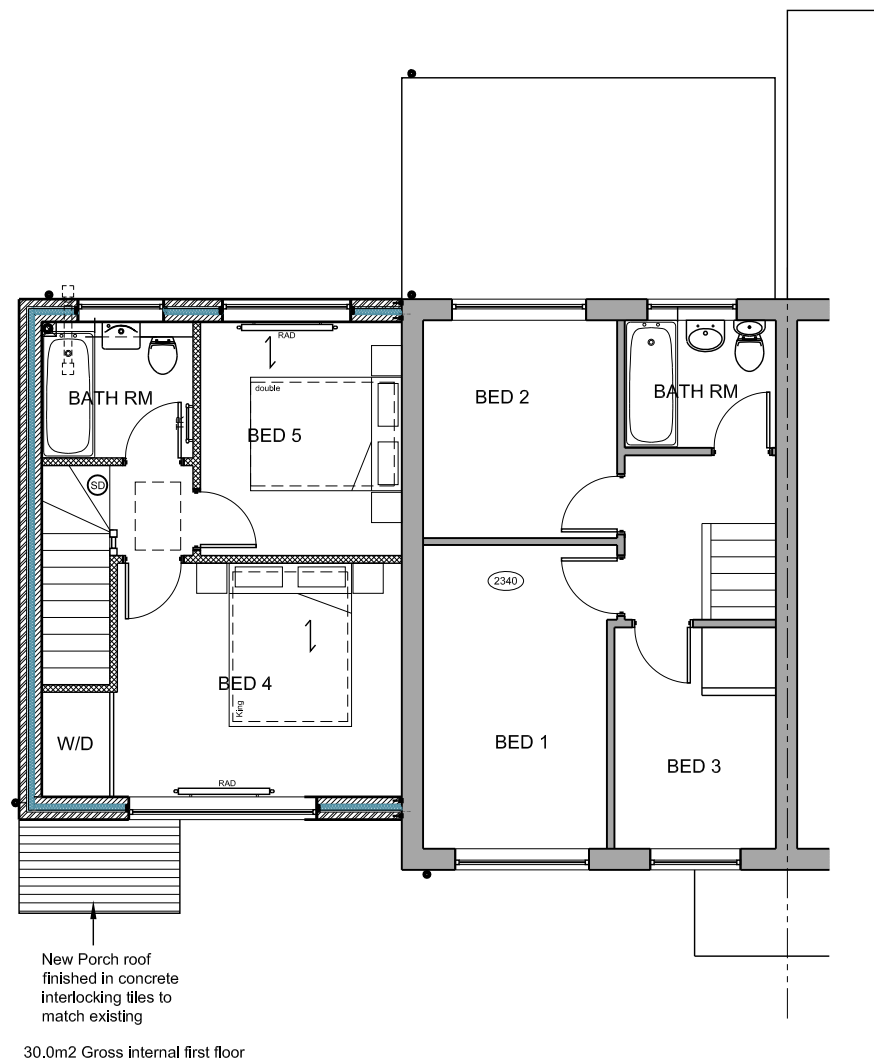

**First floor plan**  
Scale 1:100

Page 8  
Scale bar for 1:100



**kd**  
DESIGN


64 Witney Road, Eynsham  
Oxon, OX29 4PQ  
keith@kddesign.me  
www.kddesign.me  
Tel: 07590 525 700

Project		Mr A Warmington 17 Blacklands Road Benson, Oxon, OX10 6NW	
Description		Proposed plans	
Date	January 18	Drg No.	P10
Scale	1:100 @ A3		




Front Elevation (North East)

Scale 1:100

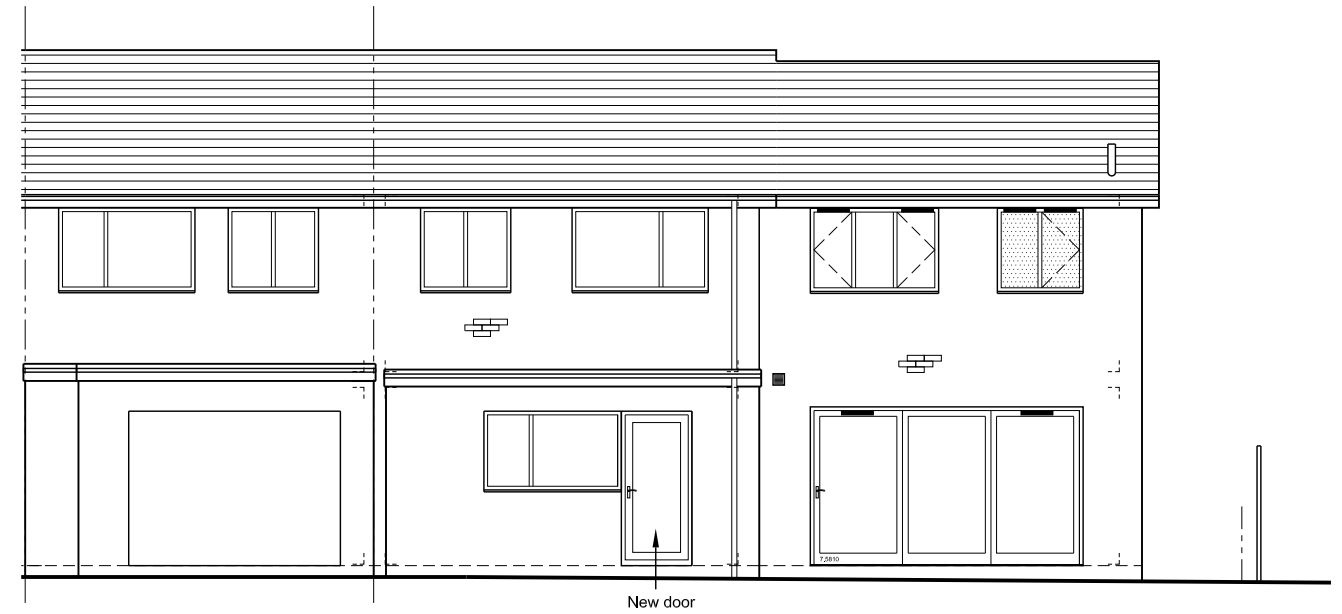


Rear Elevation (South West)

Scale 1:100

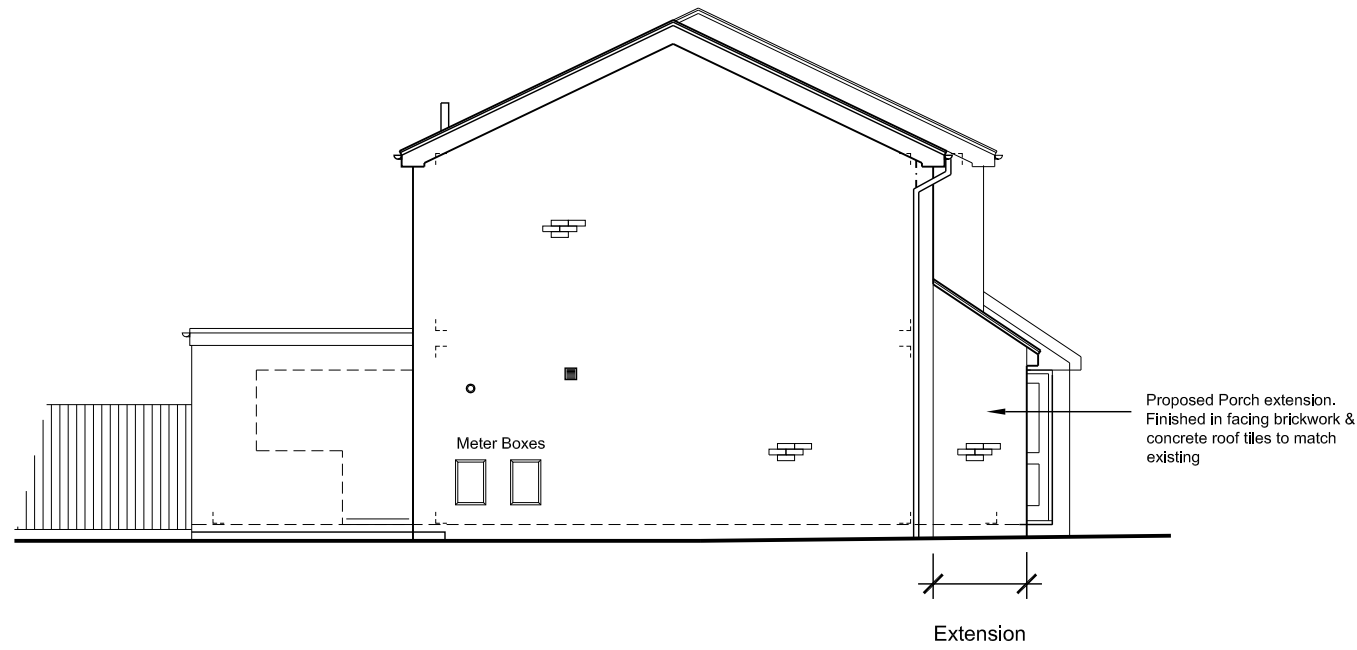

Side Elevation (South East)

Scale 1:100

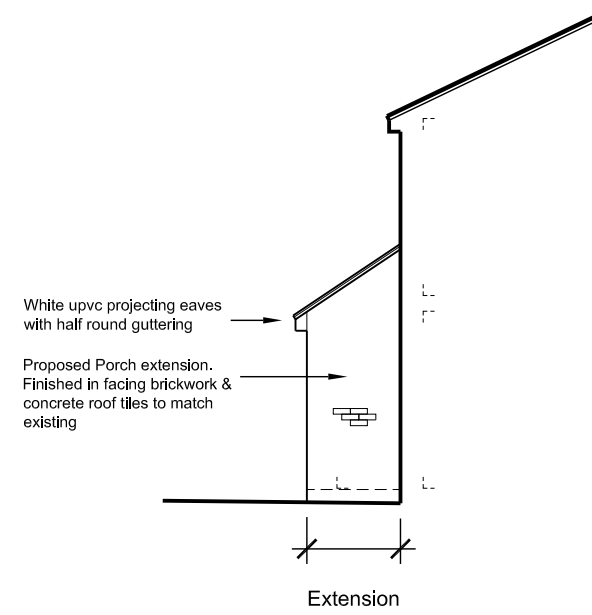


Sectional Side Elevation (North West)

Scale 1:100

Legend	
	Indicates openable window. Arrow points towards hinge
	Indicates floor / wall within room
	= Flush trickle vent. Each vent to provide 4000mm <sup>2</sup> equivalent free area

Scale bar for 1:100

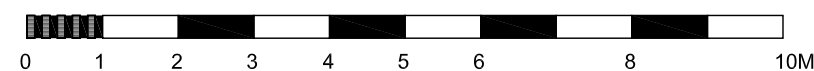

**kd**  
DESIGN

64 Witney Road, Eynsham  
Oxon, OX29 4PQ  
keith@kddesign.me  
www.kddesign.me  
Tel: 07590 525 700

Rev A - Door shown to existing Kitchen

Project	Mr A Warmington 17 Blacklands Road Benson, Oxon, OX10 6NW	
Description	Proposed Elevations	
Date	January 18	Drg No.
Scale	1:100 @ A3	P11 A

This page is intentionally left blank