

© Crown copyright and database rights 2018 Ordnance Survey 100018668




South and Vale GIS
Printed on 3 May 2018
at a scale of 1:2,339



South Oxfordshire District Council is licensed to use Ordnance Survey mapping for its own business use as a member of the Public Sector Mapping Agreement.
Persons viewing this mapping should contact Ordnance Survey copyright for advice where they wish to use Ordnance Survey mapping for their own use.


Notes:

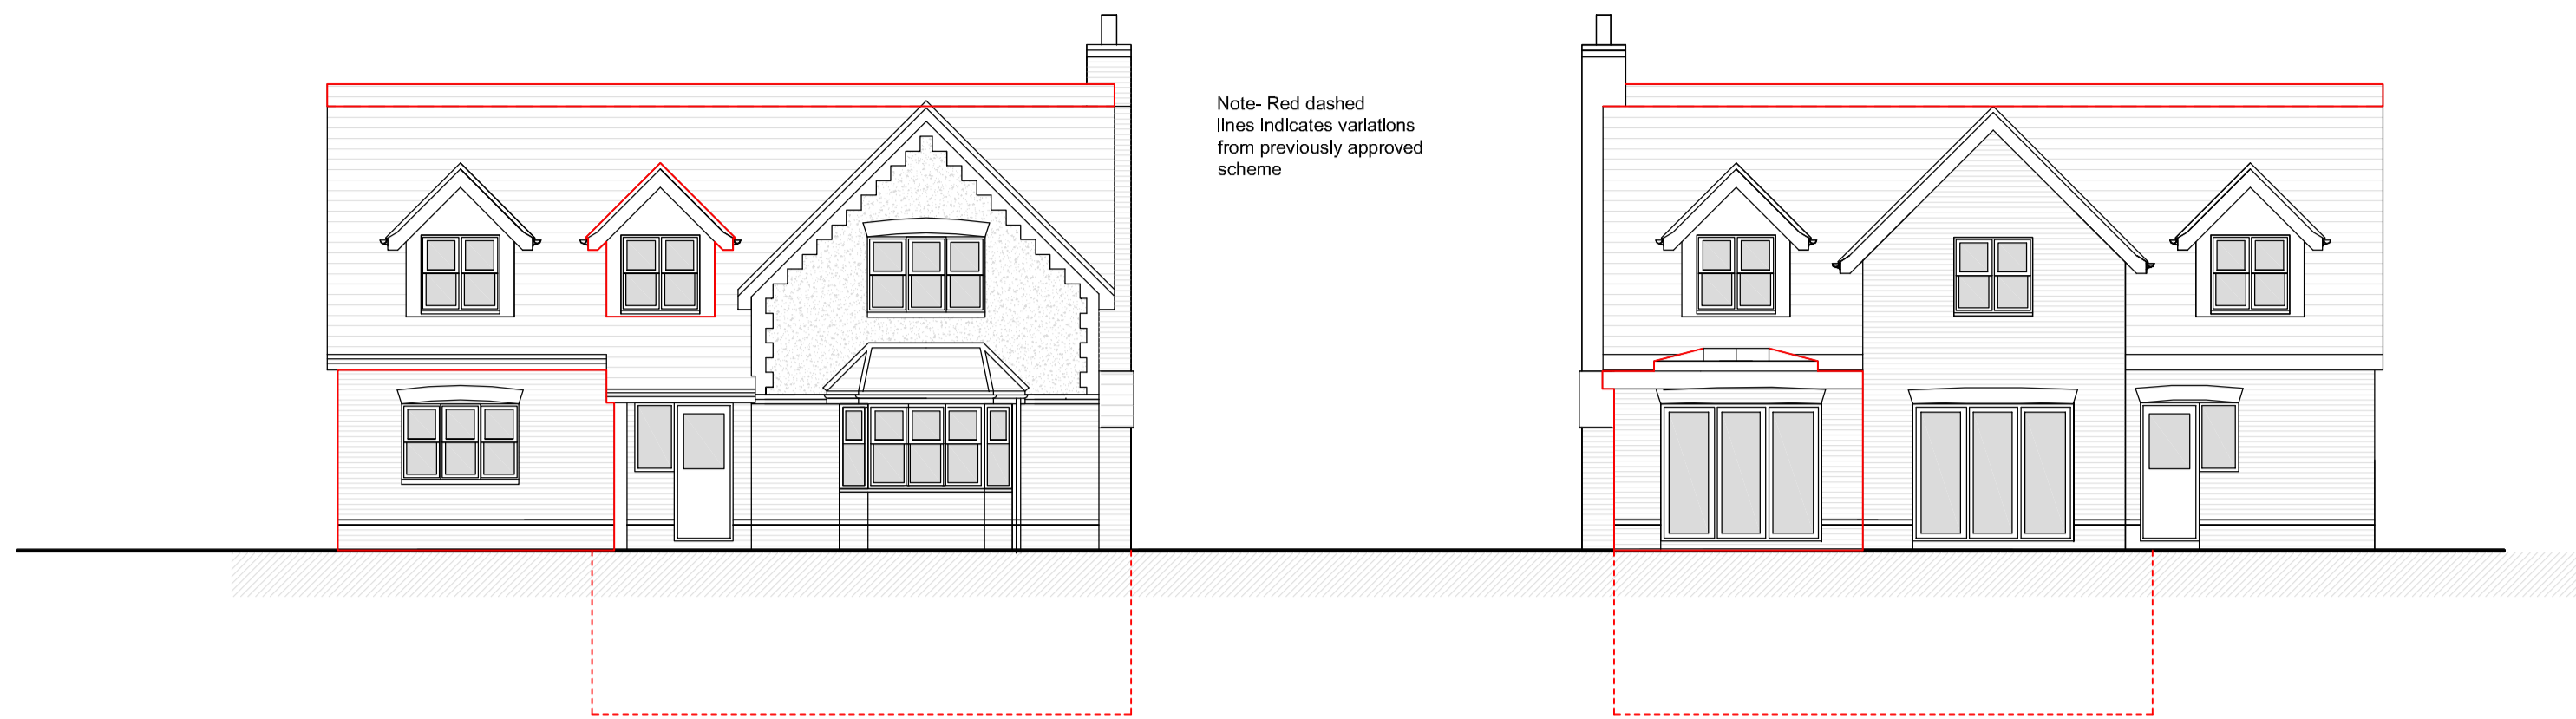

Note- Red dashed lines indicates variations from previously approved scheme


PLOT 1 FRONT ELEVATION 1-100

PLOT 1 REAR ELEVATION 1-100

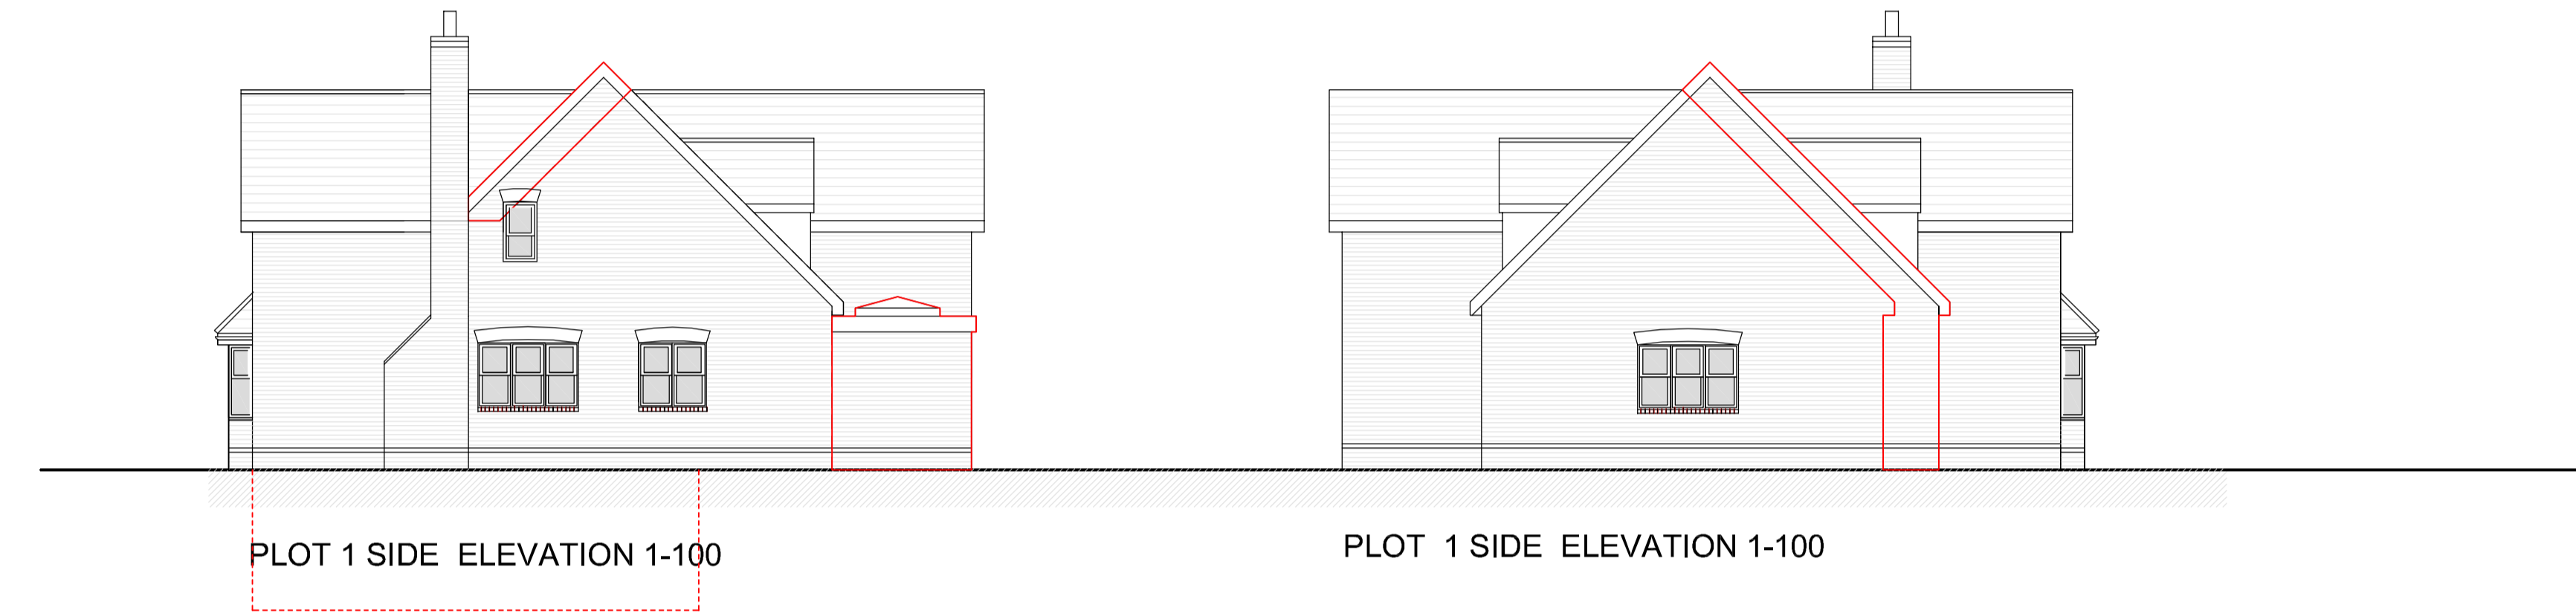


PLOT 1 SIDE ELEVATION 1-100

PLOT 1 SIDE ELEVATION 1-100

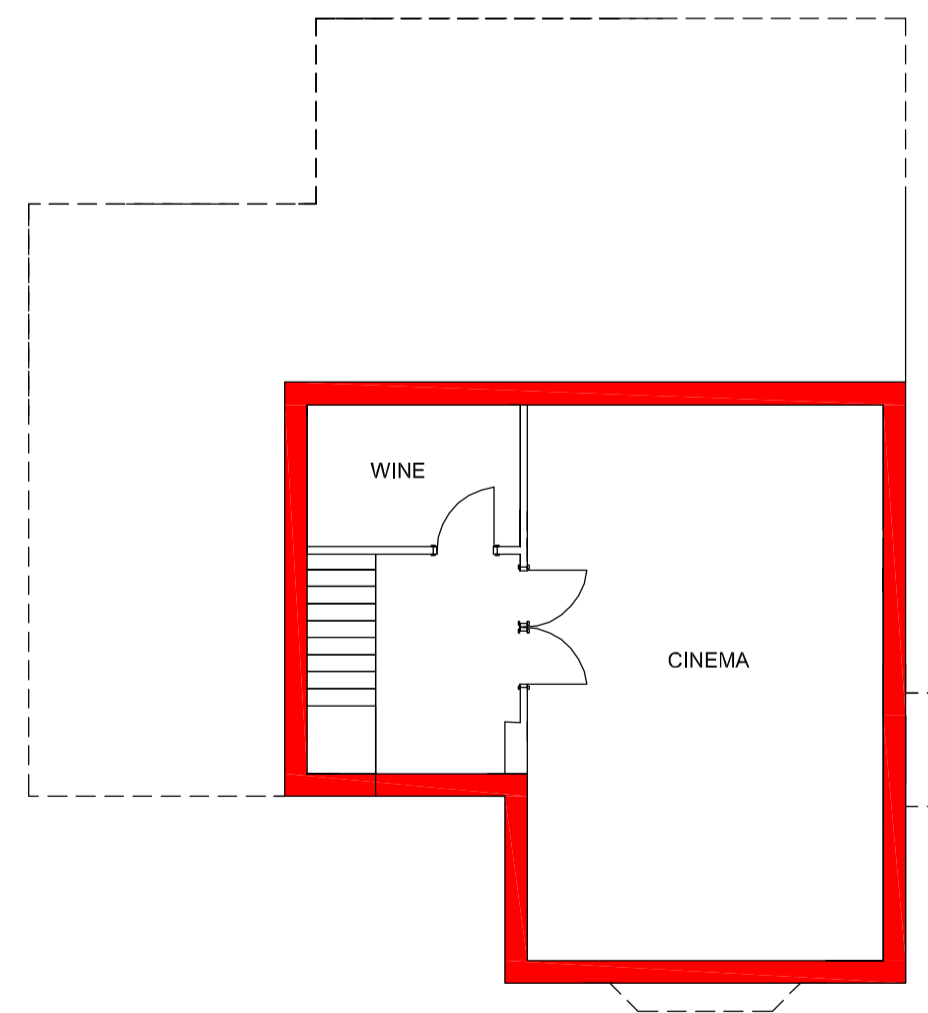


Note- Red hatched areas indicates variations from previously approved scheme

PLOT 1 BASEMENT PLAN 1-100
48.7 sqm

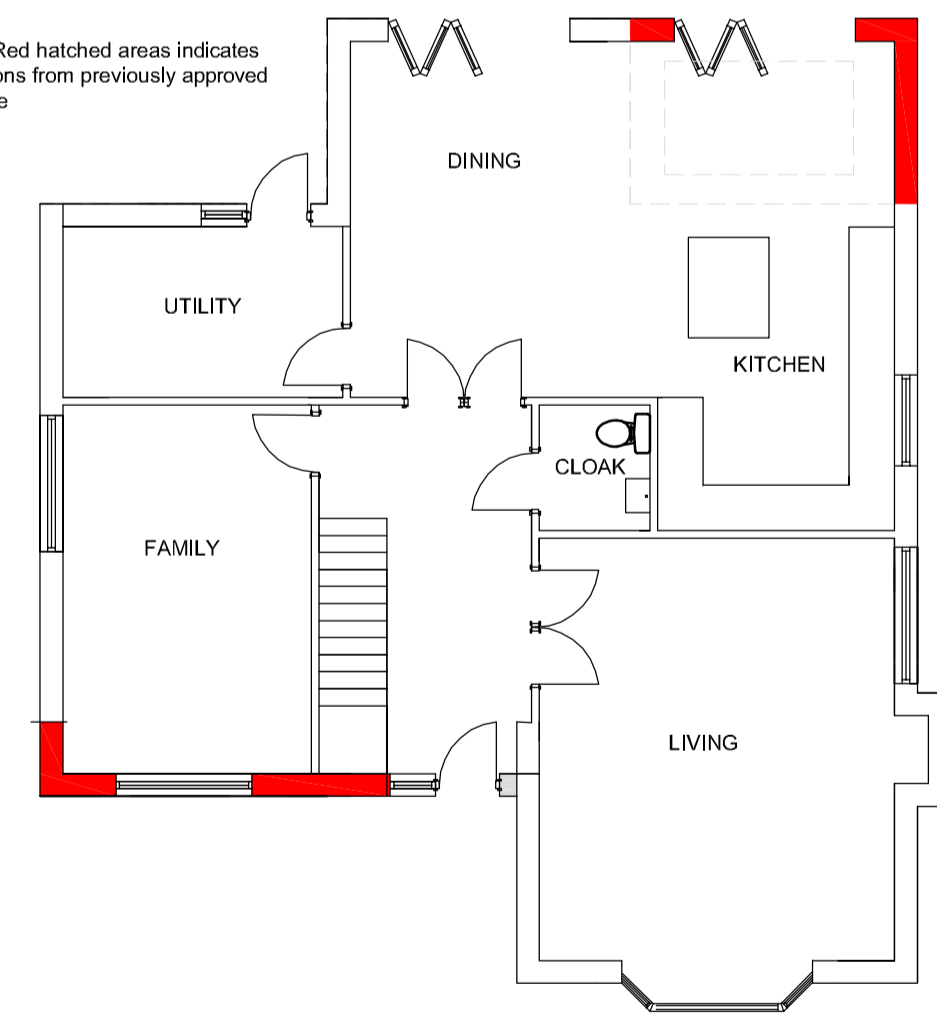


PLOT 1 GROUND FLOOR PLAN 1-100
110sqm

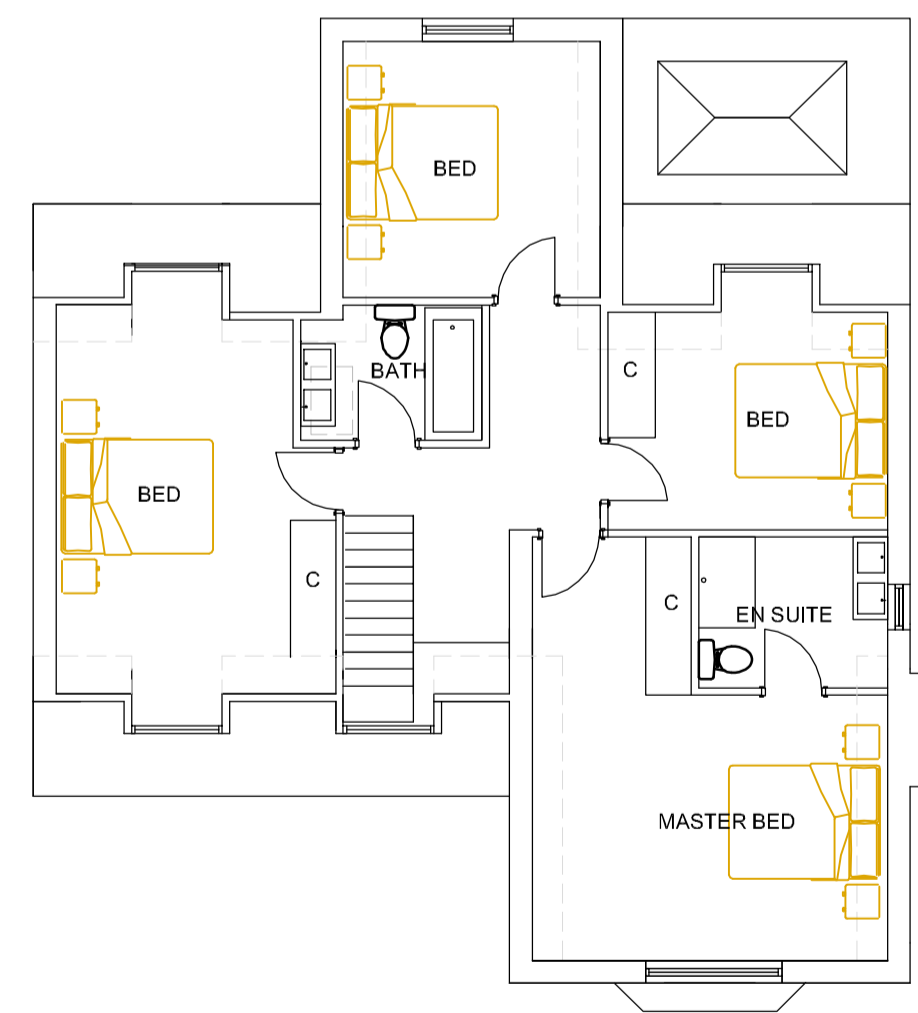

PLOT 1 FIRST FLOOR PLAN 1-100
86.6sqm

Total -2640 SQFT

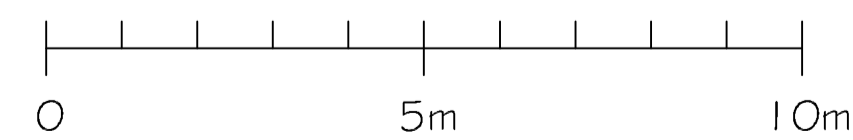

Rev	Comment	By	Date



GROOM DESIGN LTD
5 Autumn Close
Emmer Green, Reading
RG4 8UL
Tel: 0118 946 3445
Fax: 0118 946 3445
Email: mhg@groomdesign.co.uk


Client:
R Stow

Job Title:
Land adjacent to
The Green
Stoke Row

Drawing Title:
Plot 1 Plans
and Elevations

Status:


Date Drawn: Feb 2018	Drawn By: MG	Scale: 1-100
Job No: 5055/ REV	Drw No: 2	Rev: A

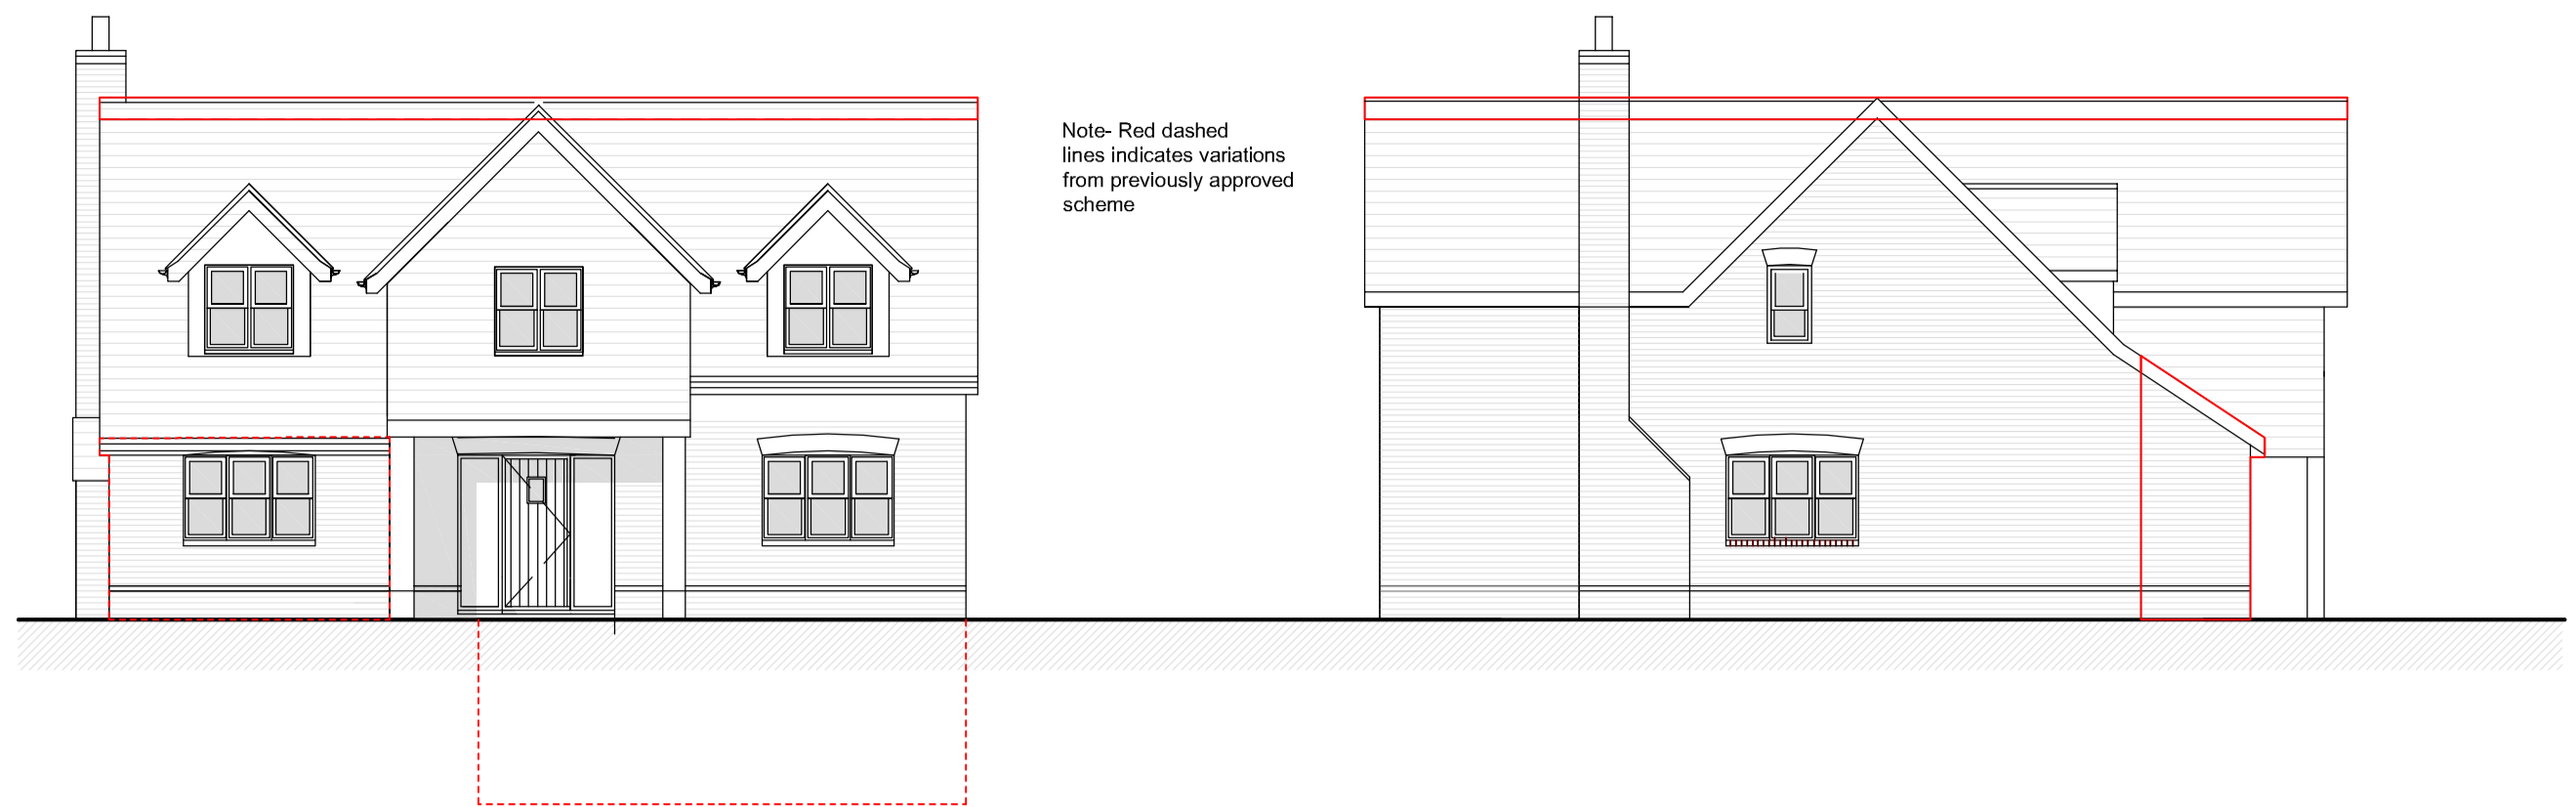

Note- Red dashed lines indicates variations from previously approved scheme


PLOT 2 FRONT ELEVATION 1-100

PLOT 2 SIDE ELEVATION 1-100

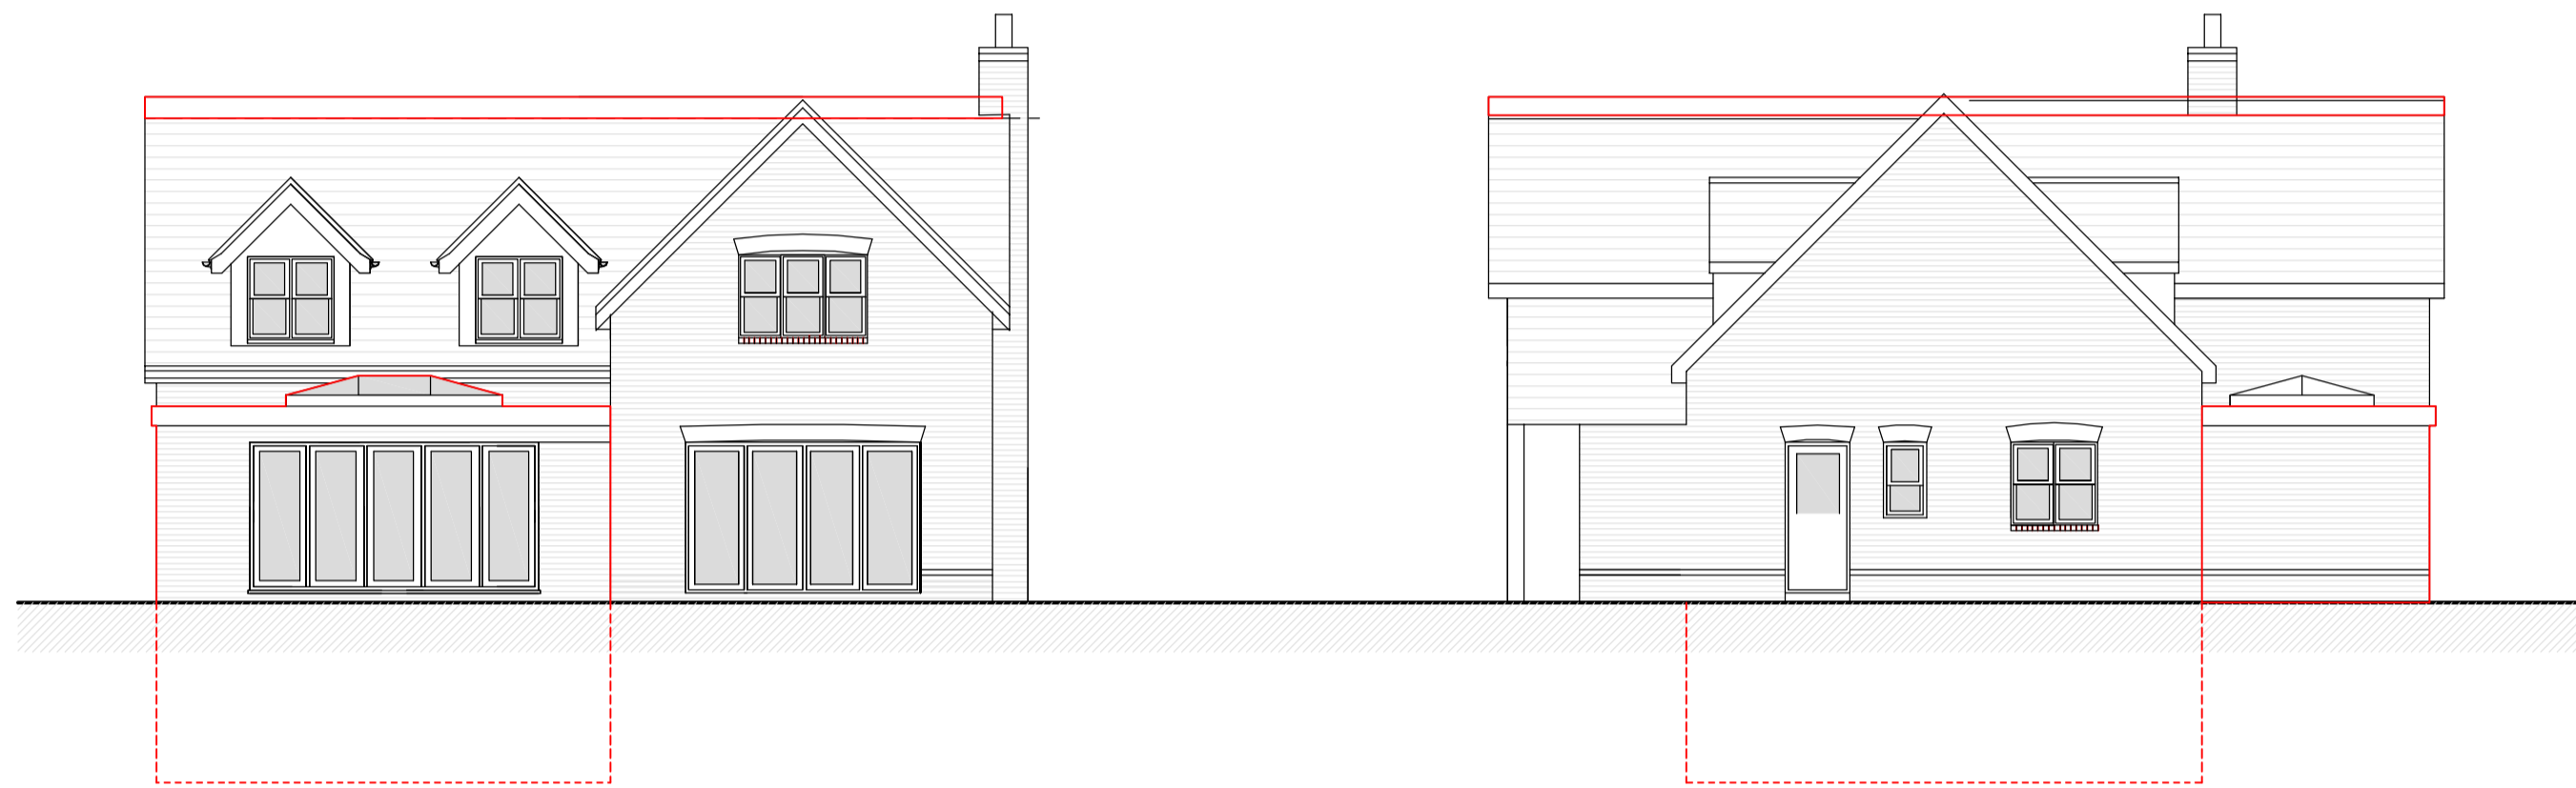

PLOT 2 REAR ELEVATION 1-100

PLOT 2 SIDE ELEVATION 1-100

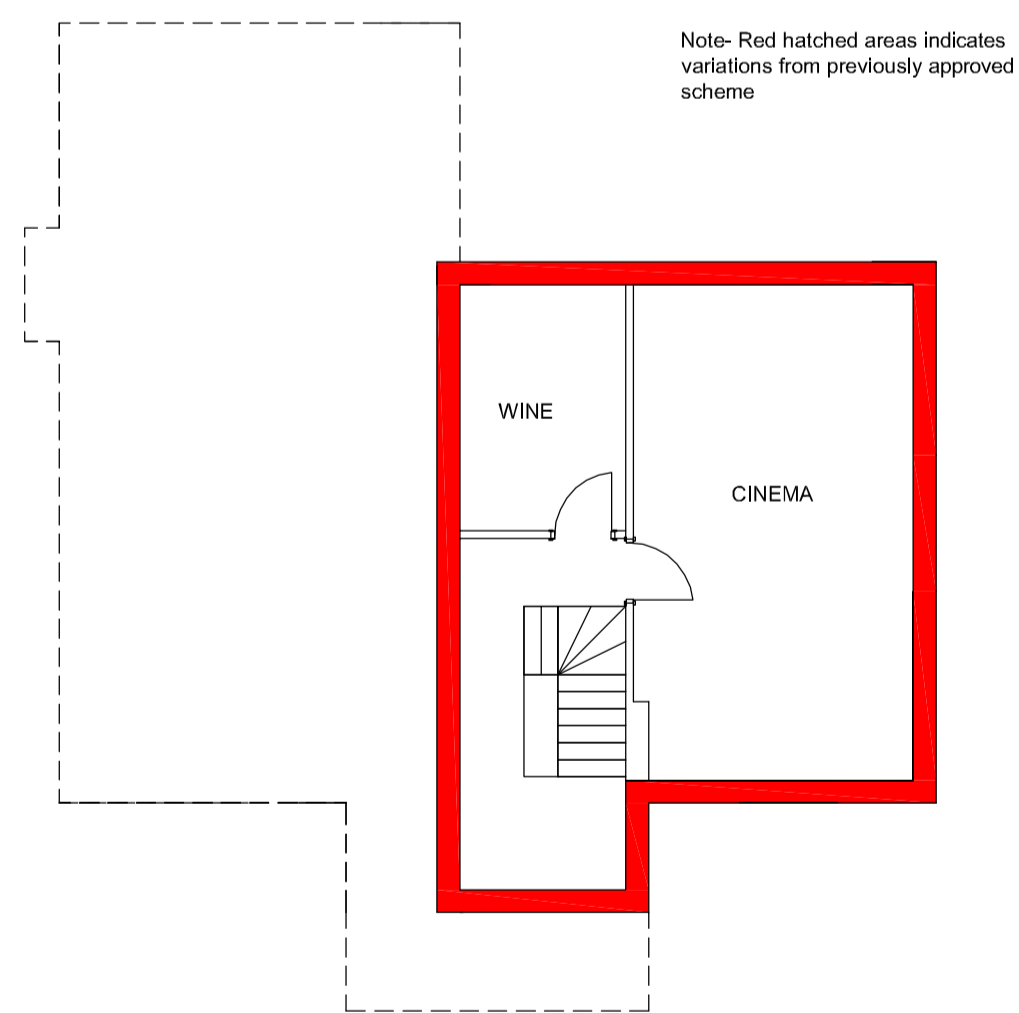

Note- Red hatched areas indicates variations from previously approved scheme

PLOT 2 BASEMENT PLAN 1-100


42 sqm

Total 246 sqm - 2647 sqft




PLOT 2 GROUND FLOOR PLAN 1-100

117 sqm

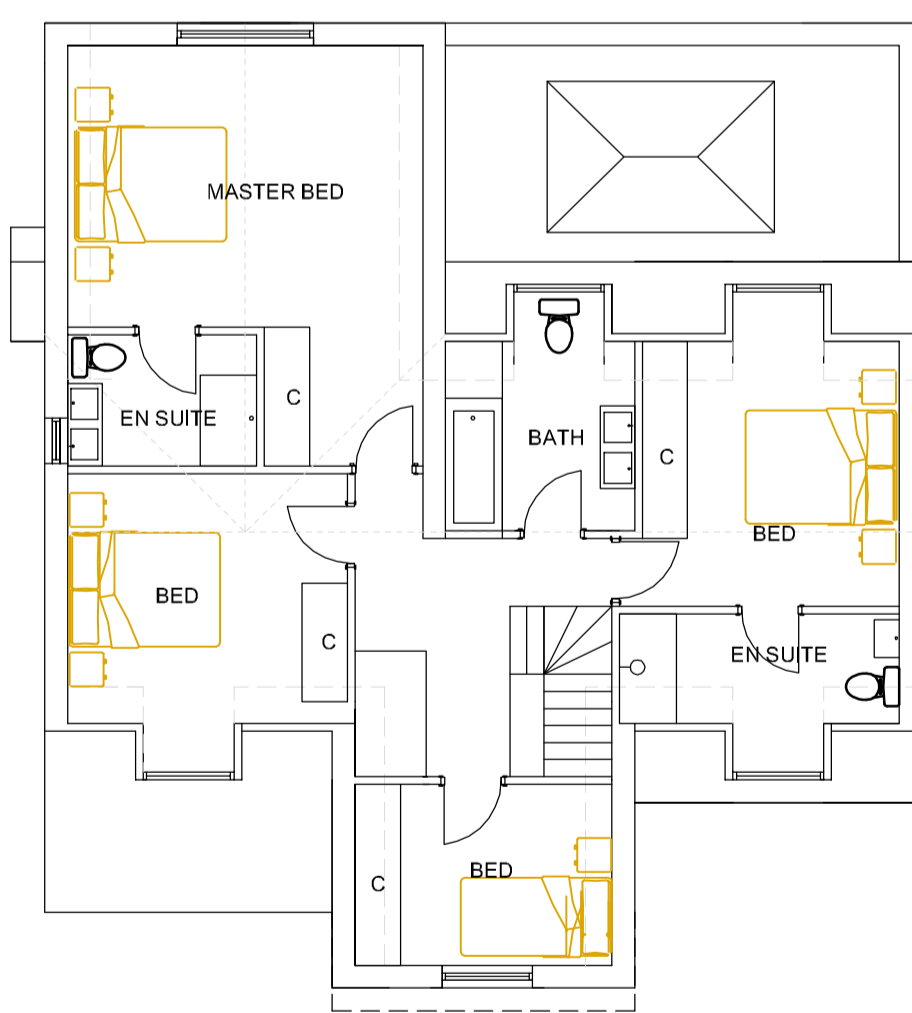

PLOT 2 FIRST FLOOR PLAN 1-100

87 sqm

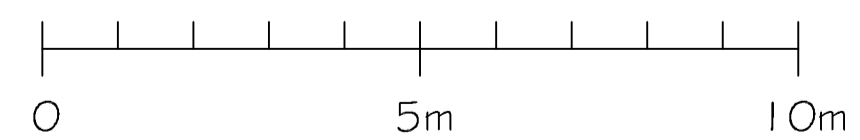

© This drawing remains the property of Groom Design Ltd and shall not be copied without prior written consent.

All dimensions to be checked on site and any discrepancies to be reported before work commences.

Notes:

Rev	Comment	By	Date



GROOM DESIGN LTD
 5 Autumn Close
 Emmer Green, Reading
 RG4 8UL
 Tel: 0118 946 3445
 Fax: 0118 946 3445
 Email: mbg@groomdesign.co.uk

Client:

R Stow

Job Title:

Land adjacent to
 The Green
 Stoke Row

Drawing Title:

Plot 2 Plans
 and Elevations

Status:

Date Drawn: Feb 2018	Drawn By: MG	Scale: 1-100
Job No: 5055/ REV	Drg No: 3	Rev: A



PROPOSED SITE PLAN 1-200

LOCATION PLAN 1-1250

Appendix C

Rev	Comment	By	Date



GROOM DESIGN LTD
 5 Autumn Close
 Emmer Green, Reading
 RG4 8UL
 Tel: 0118 946 3445
 Fax: 0118 946 3445
 Email: mhg@groomdesign.co.uk

Client:
 R Stow

Job Title:
 Land adjacent to
 The Green
 Stoke Row

Drawing Title:
 Site Plan and Location Plan

Status:


Date Drawn: July 2017	Drawn By: MG	Scale:
Job No: 5055	Drg No: 1	Rev: A

Notes:




PLOT 2 FRONT ELEVATION 1-100

PLOT 2 SIDE ELEVATION 1-100

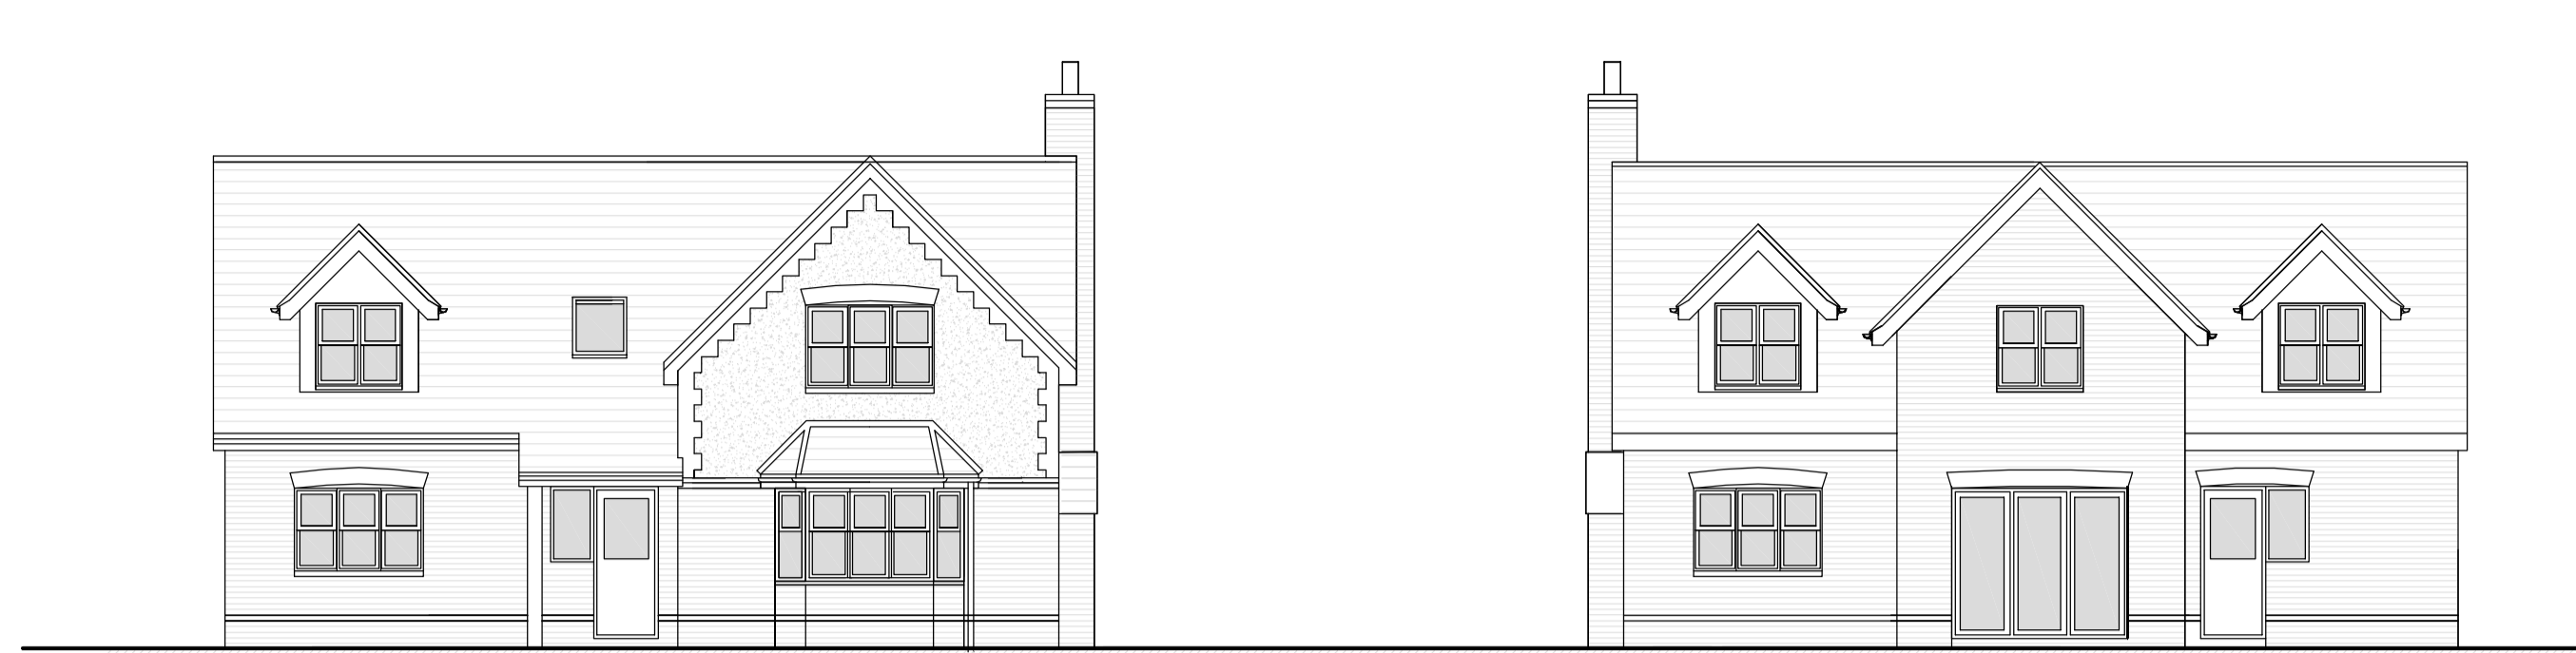

PLOT 1 FRONT ELEVATION 1-100

PLOT 1 REAR ELEVATION 1-100

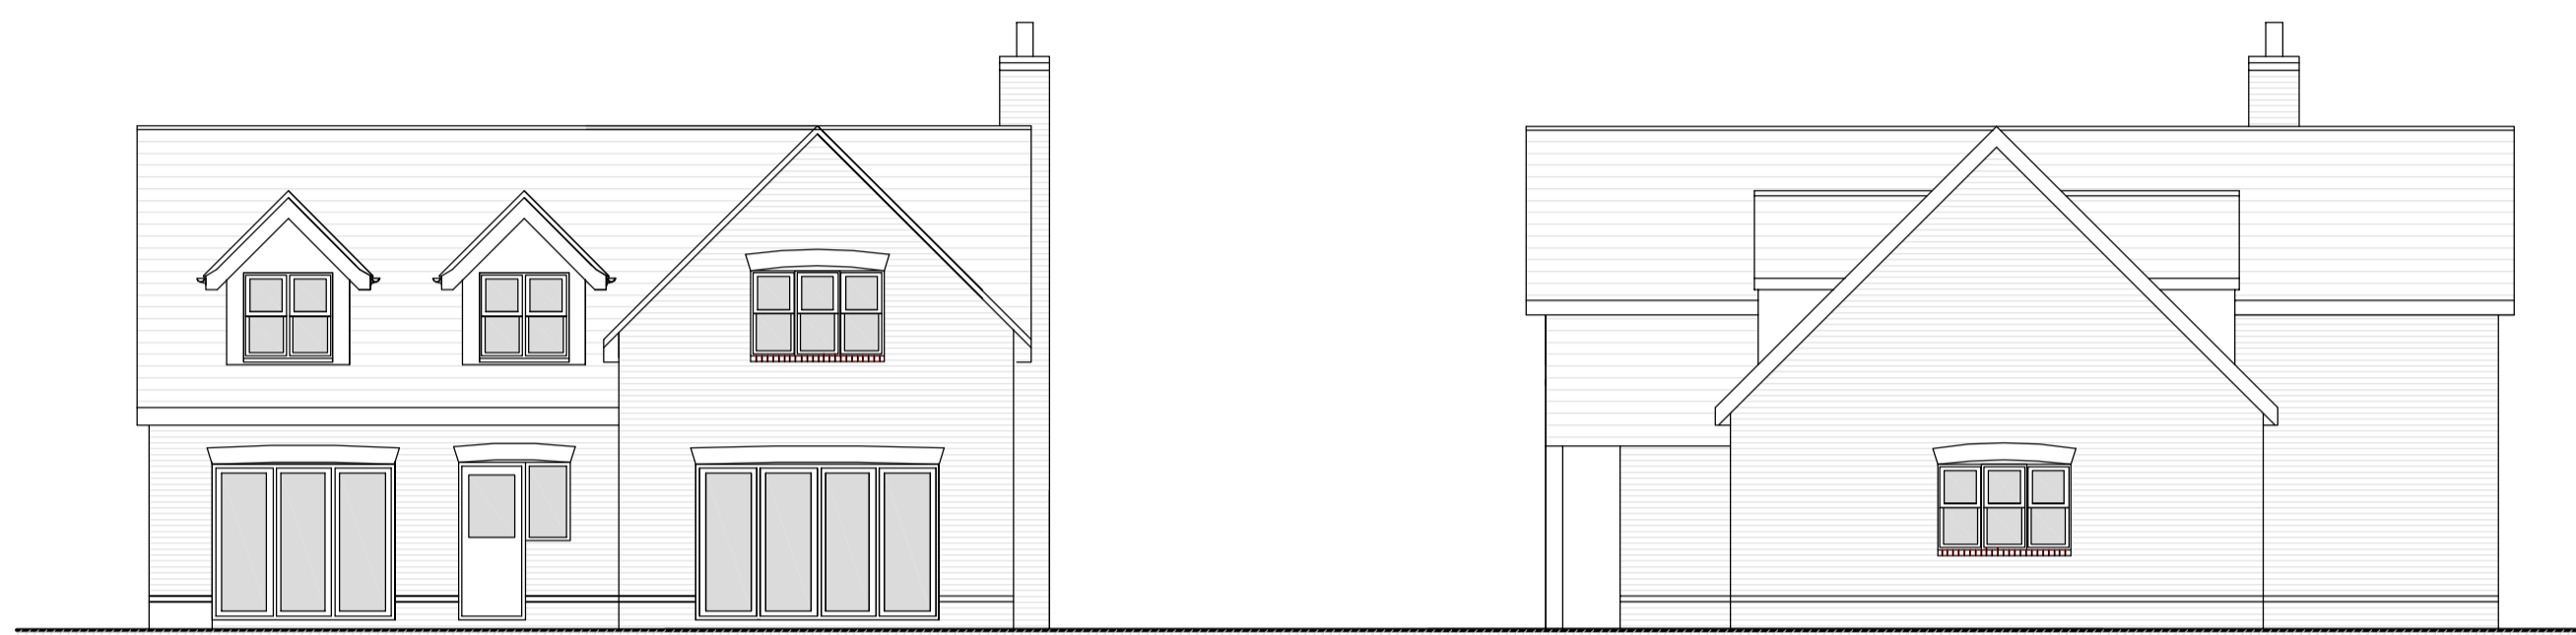


PLOT 2 REAR ELEVATION 1-100

PLOT 2 SIDE ELEVATION 1-100




PLOT 1 SIDE ELEVATION 1-100


PLOT 1 SIDE ELEVATION 1-100

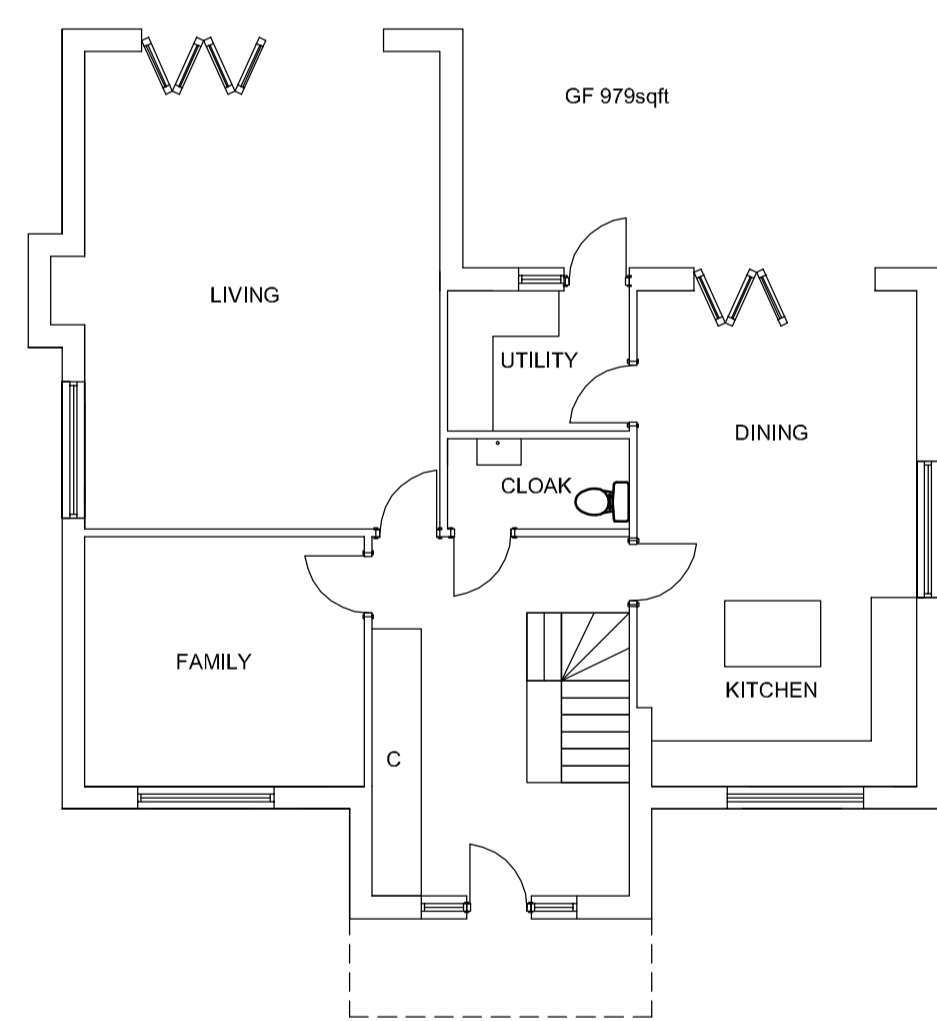


PLOT 2 GROUND FLOOR PLAN 1-100

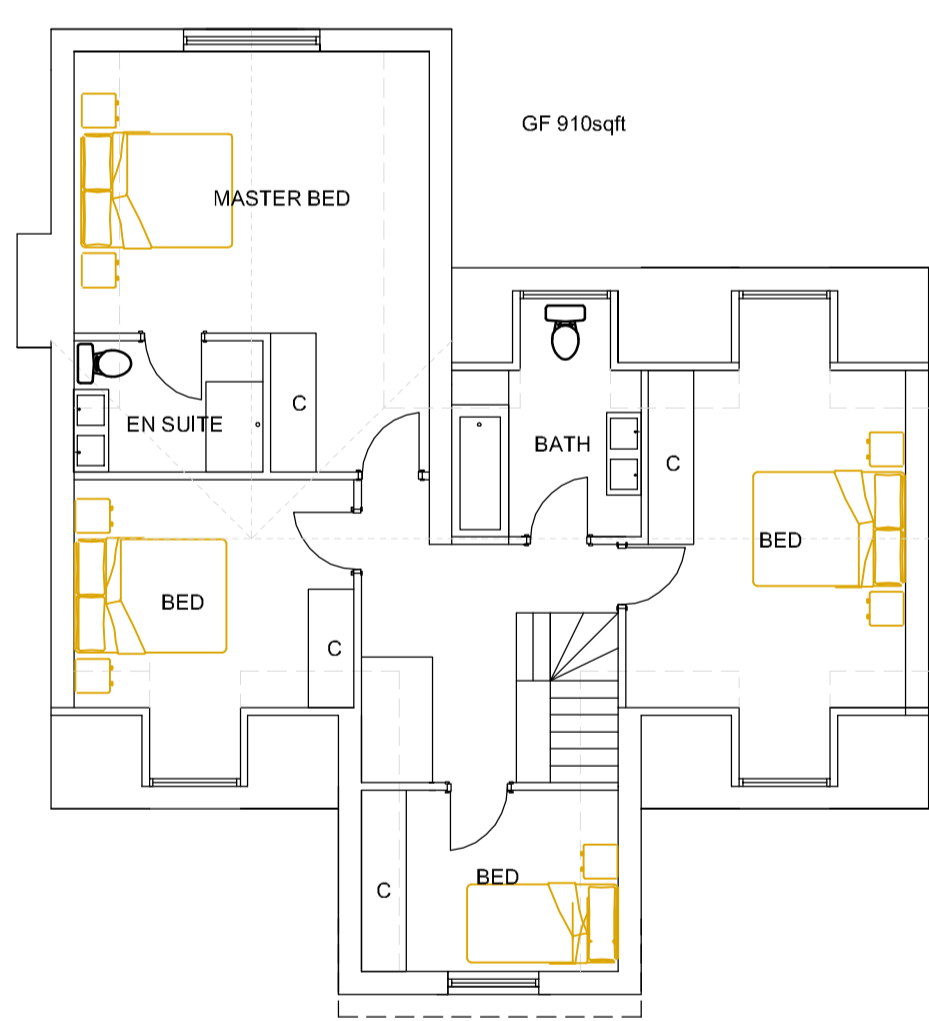



PLOT 2 FIRST FLOOR PLAN 1-100

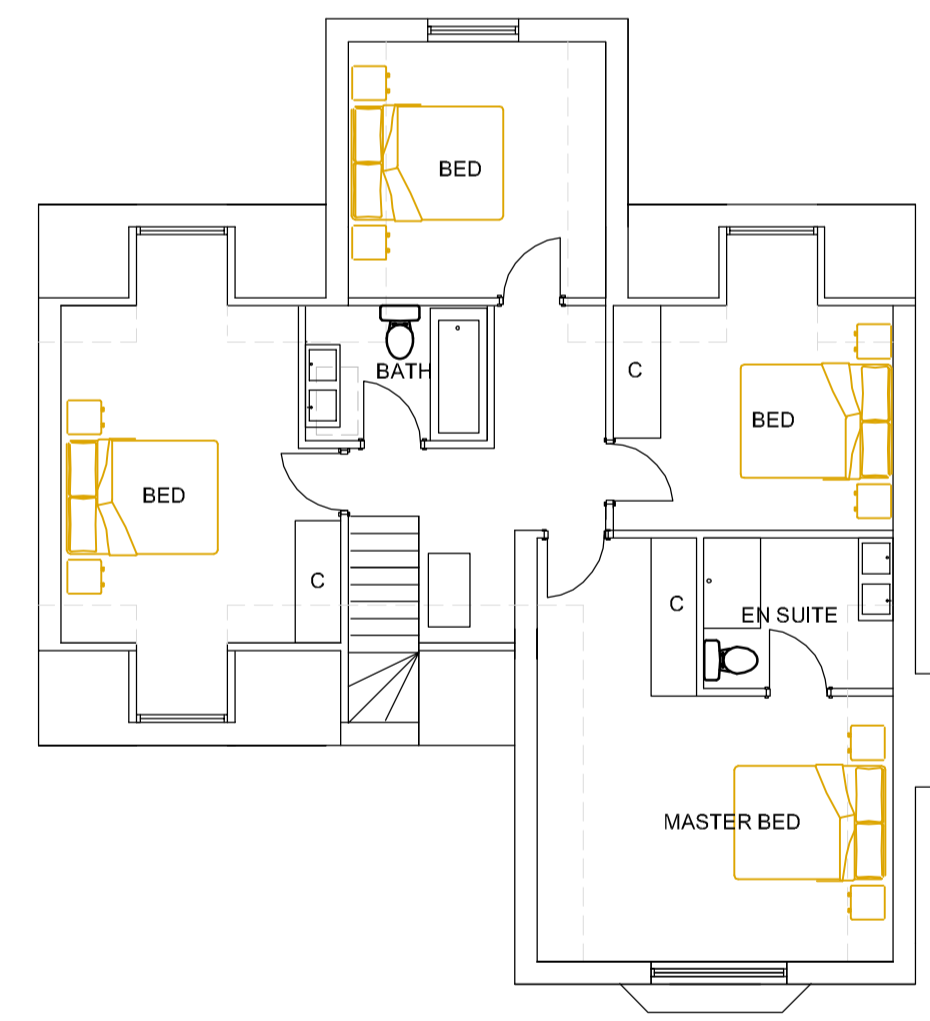

PLOT 1 FIRST FLOOR PLAN 1-100

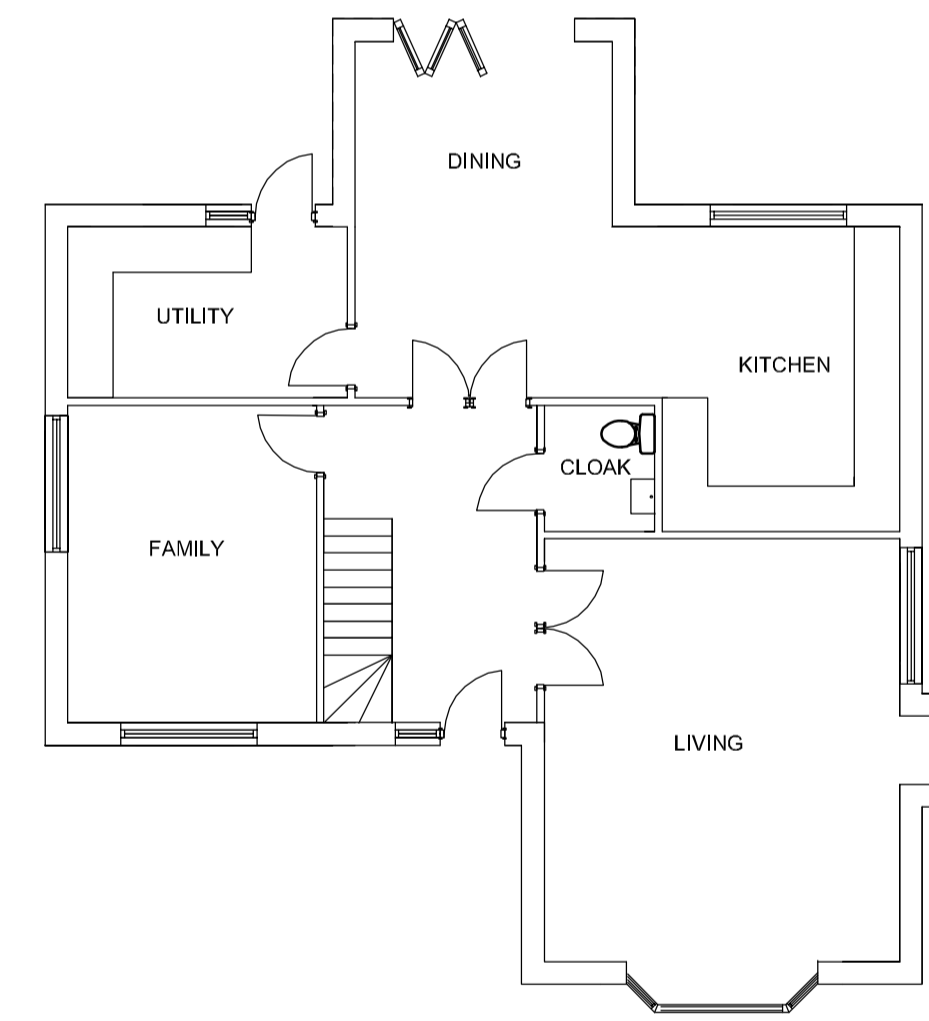

PLOT 1 GROUND FLOOR PLAN 1-100

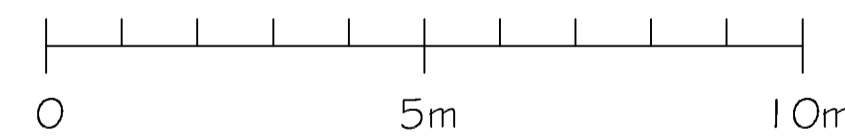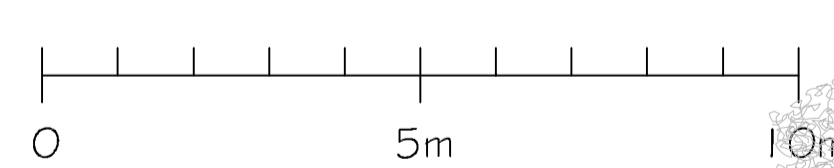

VIEW FROM NEWLANDS LANE

Rev	Comment	By	Date



GROOM DESIGN LTD
 5 Autumn Close
 Emmer Green, Reading
 RG4 8UL
 Tel: 0118 946 3445
 Fax: 0118 946 3445
 Email: mhg@groomdesign.co.uk

Client:

R Stow

Job Title:

Land adjacent to
 The Green
 Stoke Row

Drawing Title:

Plans and Elevations

Status:

Date Drawn: July 2017	Drawn By: MG	Scale: 1-100
Job No: 5055	Drg No: 2	Rev: