


Appendix 1

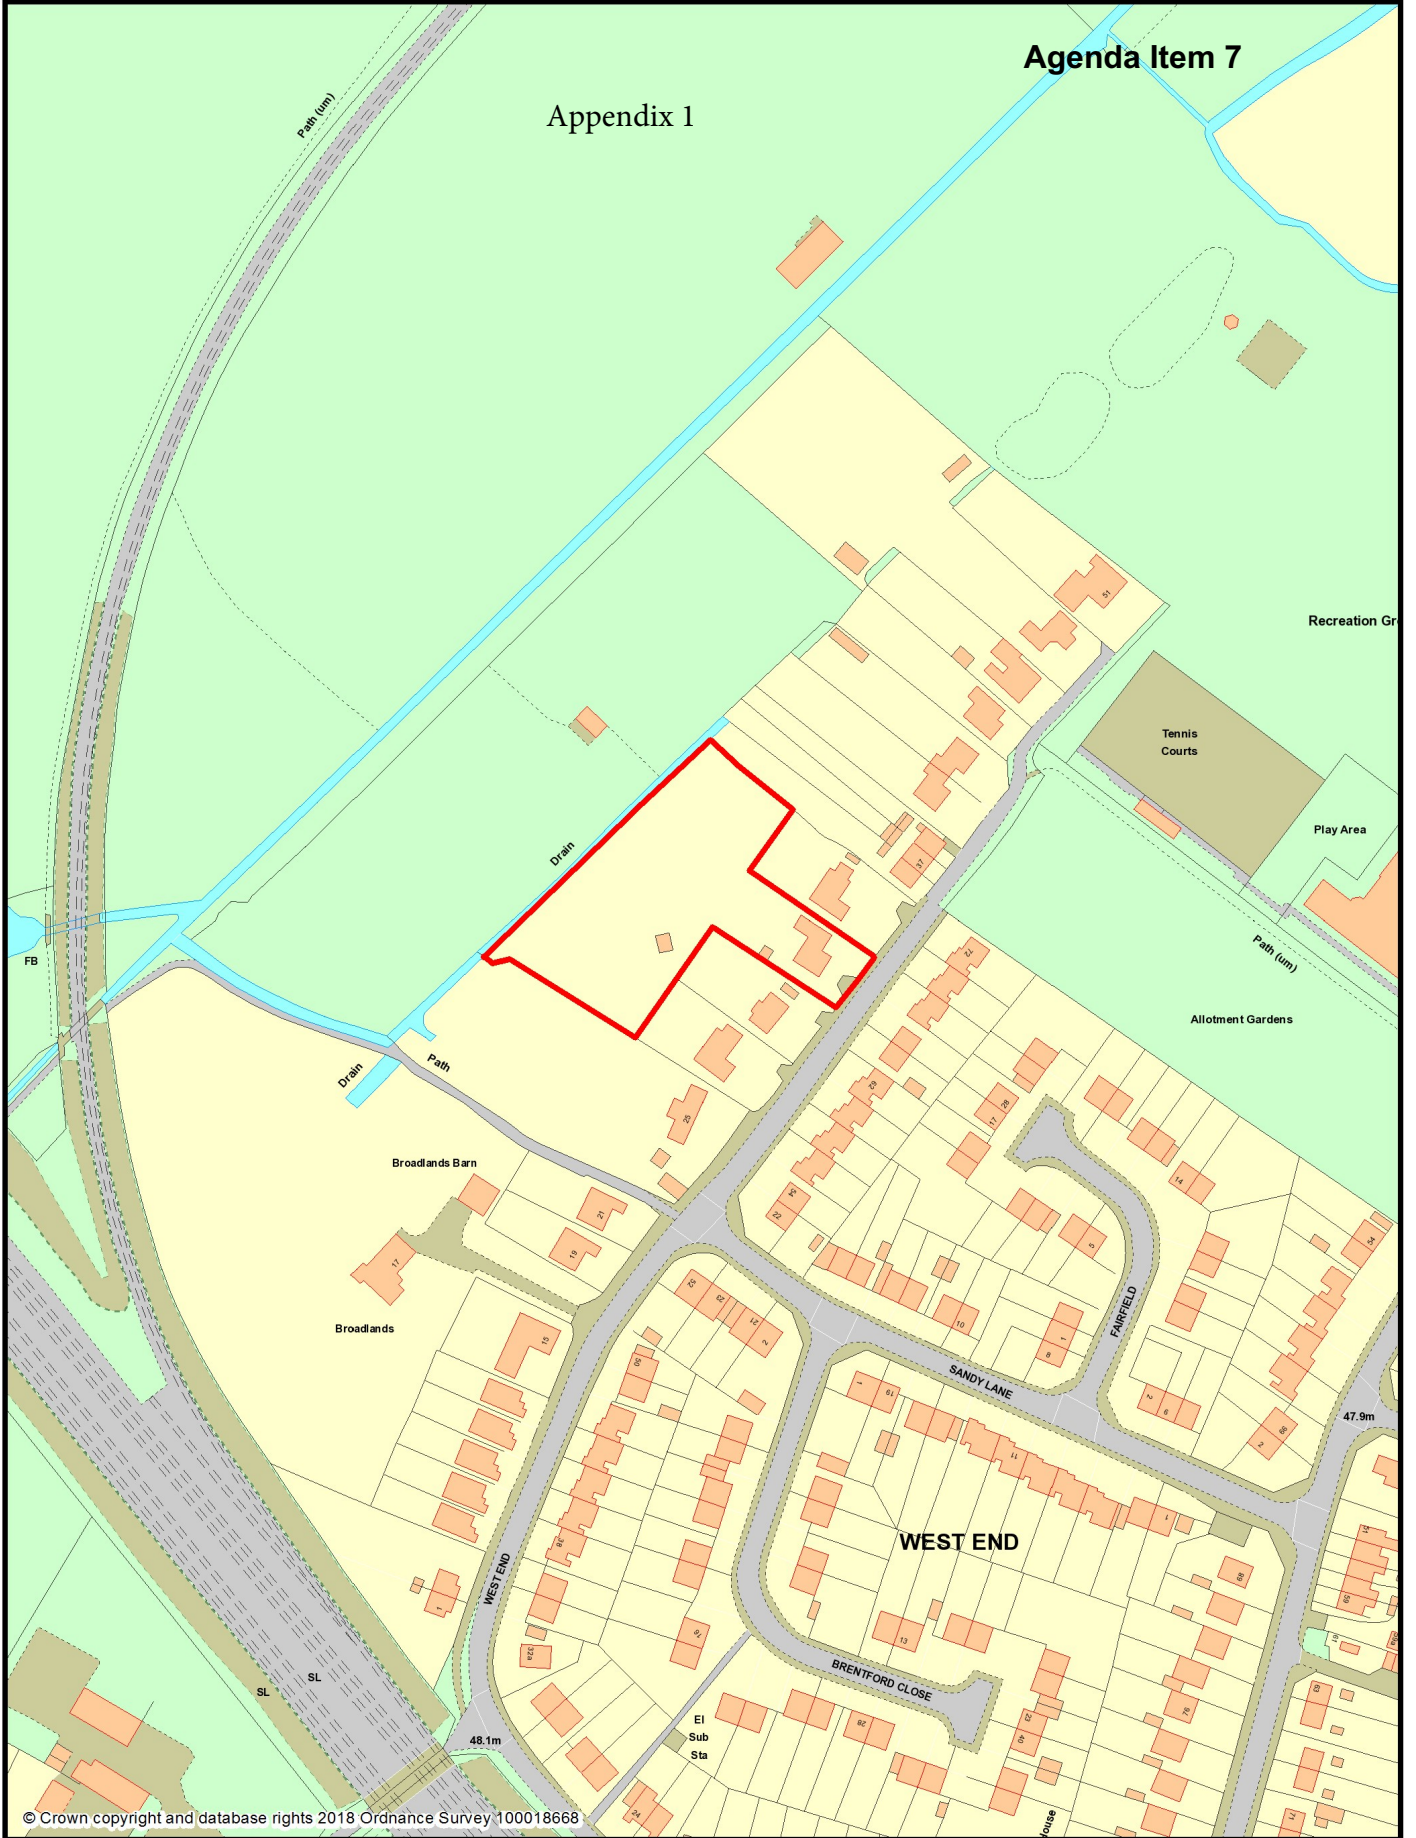

© Crown copyright and database rights 2018 Ordnance Survey 100018668



South and Vale GIS
 Printed on 28 June 2018
 at a scale of 1:2,241



South Oxfordshire District Council is licensed to use Ordnance Survey mapping for its own business use as a member of the Public Sector Mapping Agreement.

Persons viewing this mapping should be aware of Ordnance Survey copyright for advice where they wish to use Ordnance Survey mapping for their own use.

Revisions

- J: 26.06.18: Dormer window removed from plot 3.
- H: 02.05.18: Amendments following planner's comments: Site entrance amended. Dormer window removed from plot 3. Dormers added to plots 1 & 2. Existing hedge to south eastern hedge indicated.
- G: 15.02.18: Parking spaces annotated.
- F: 12.12.17: Layout annotated.
- E: 23.11.17: Layout updated to suit detailed site survey.
- D: 27.06.17: Plot 3 extended by 1m.
- C: 23.06.17: Layout changes & highways comments incorporated.
- B: 20.04.17: Elevations added.
- A: 29.03.17: Plot changed to chalet style layout.



Appendix 2

Project


**Residential
development at 31
West End, Cholsey**

Drawing title

**Proposed Site Layout
& Street Elevation**

Scale: 1:250, 1:100	Revision
Date: March 2017	J
Drawn: DW	

Drawing No. **WST.P02**

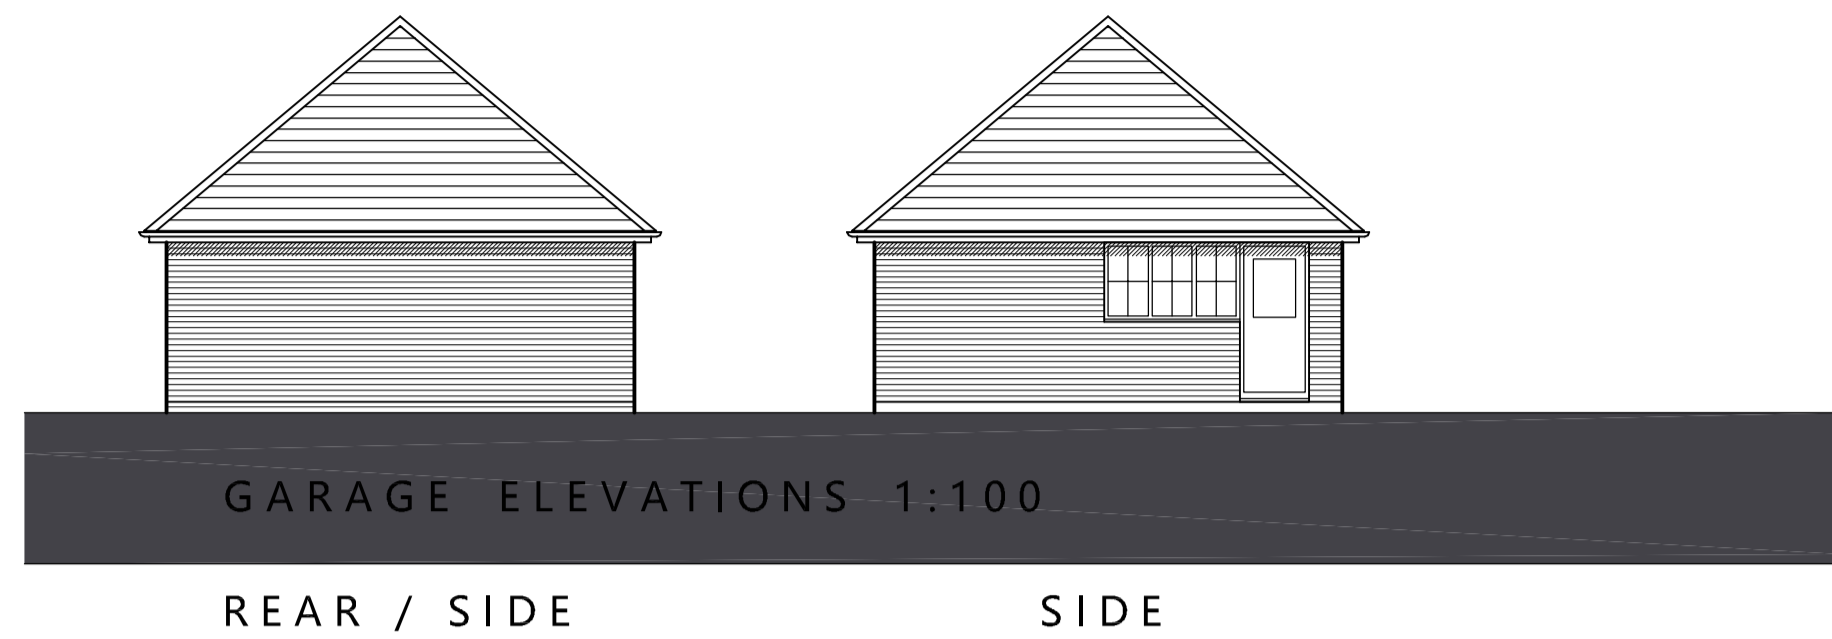

GARAGE ELEVATIONS 1:100

REAR / SIDE

SIDE



PLOT ONE

PROPOSED FRONT ELEVATION



PLOT ONE


PLOT ONE

PROPOSED SIDE ELEVATIONS 1:100




PLOT ONE

PROPOSED REAR ELEVATION

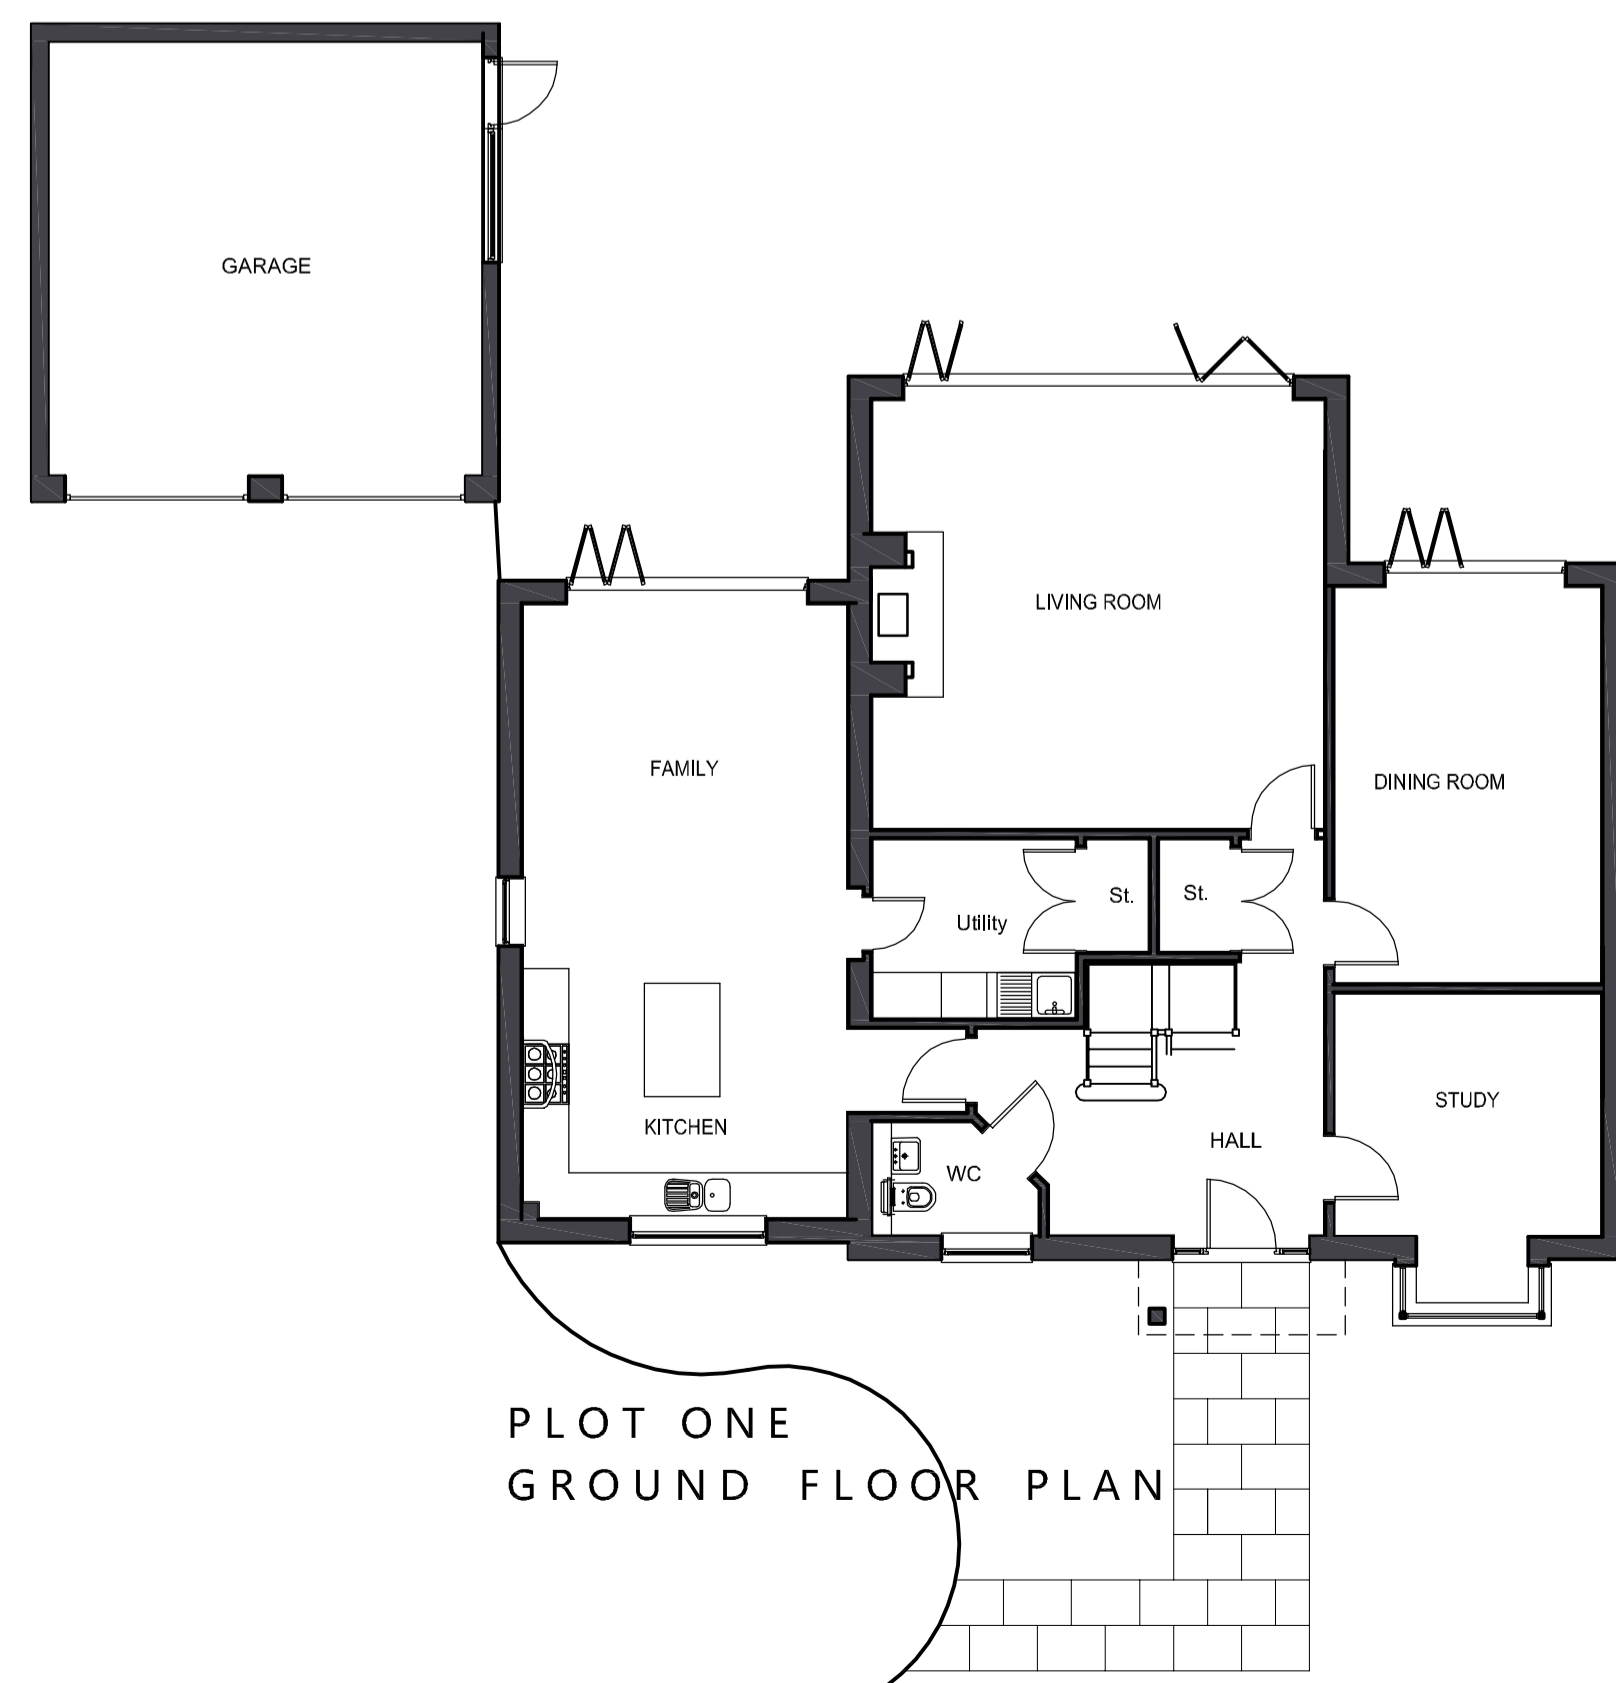

PLOT ONE
GROUND FLOOR PLAN

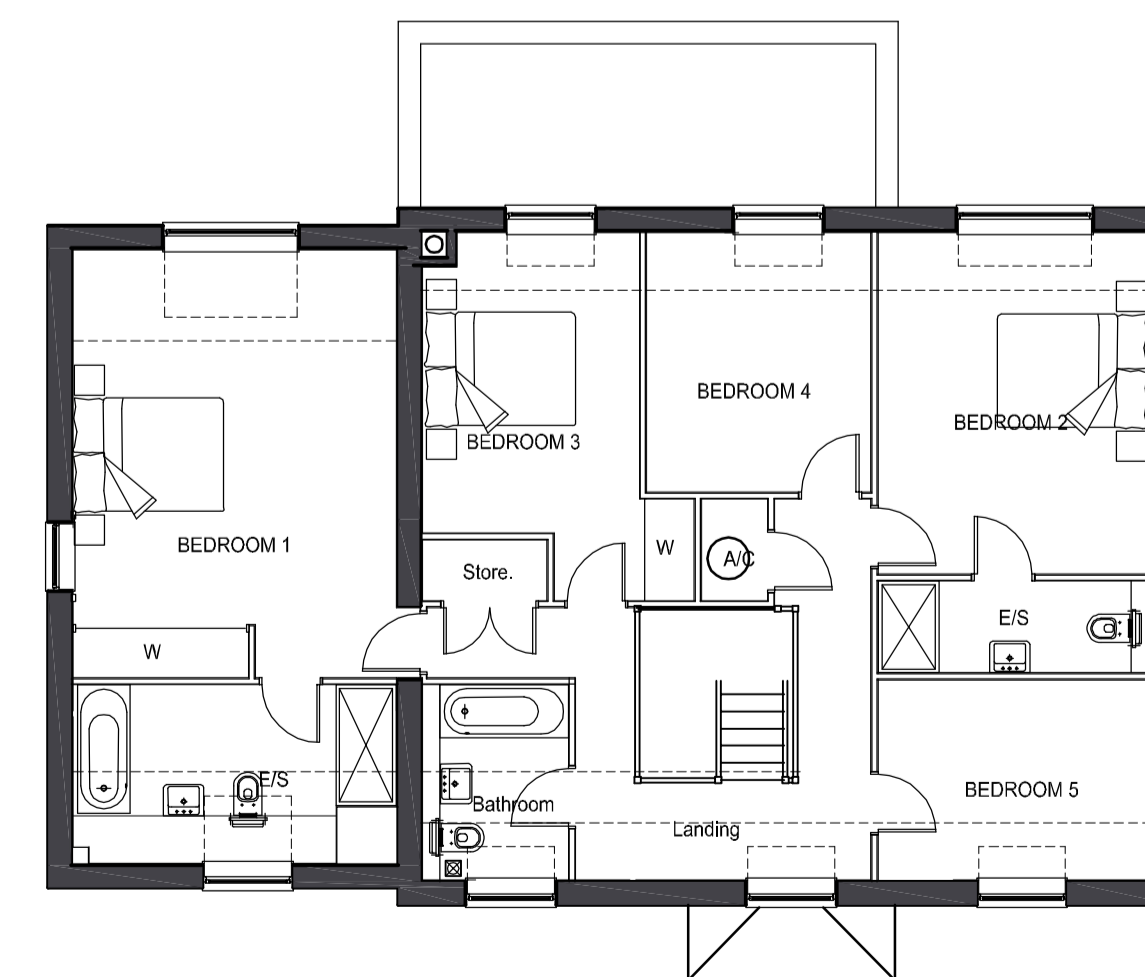

FIRST FLOOR PLAN

Revisions

A: 02.05.18: Roof lowered resulting in dormer windows to first floor windows.

Project.

Residential
development at 31
West End, Cholsey

Drawing title.

Plot 1
Proposed Floor Plans &
Elevations

Scale: 1:100

Date: Dec 2017

Drawn: DW

Drawing No.

Revision

A

WST.P11



PROPOSED FRONT ELEVATION




PROPOSED REAR ELEVATION




PROPOSED SIDE ELEVATIONS 1:100



PROPOSED SIDE ELEVATIONS 1:100

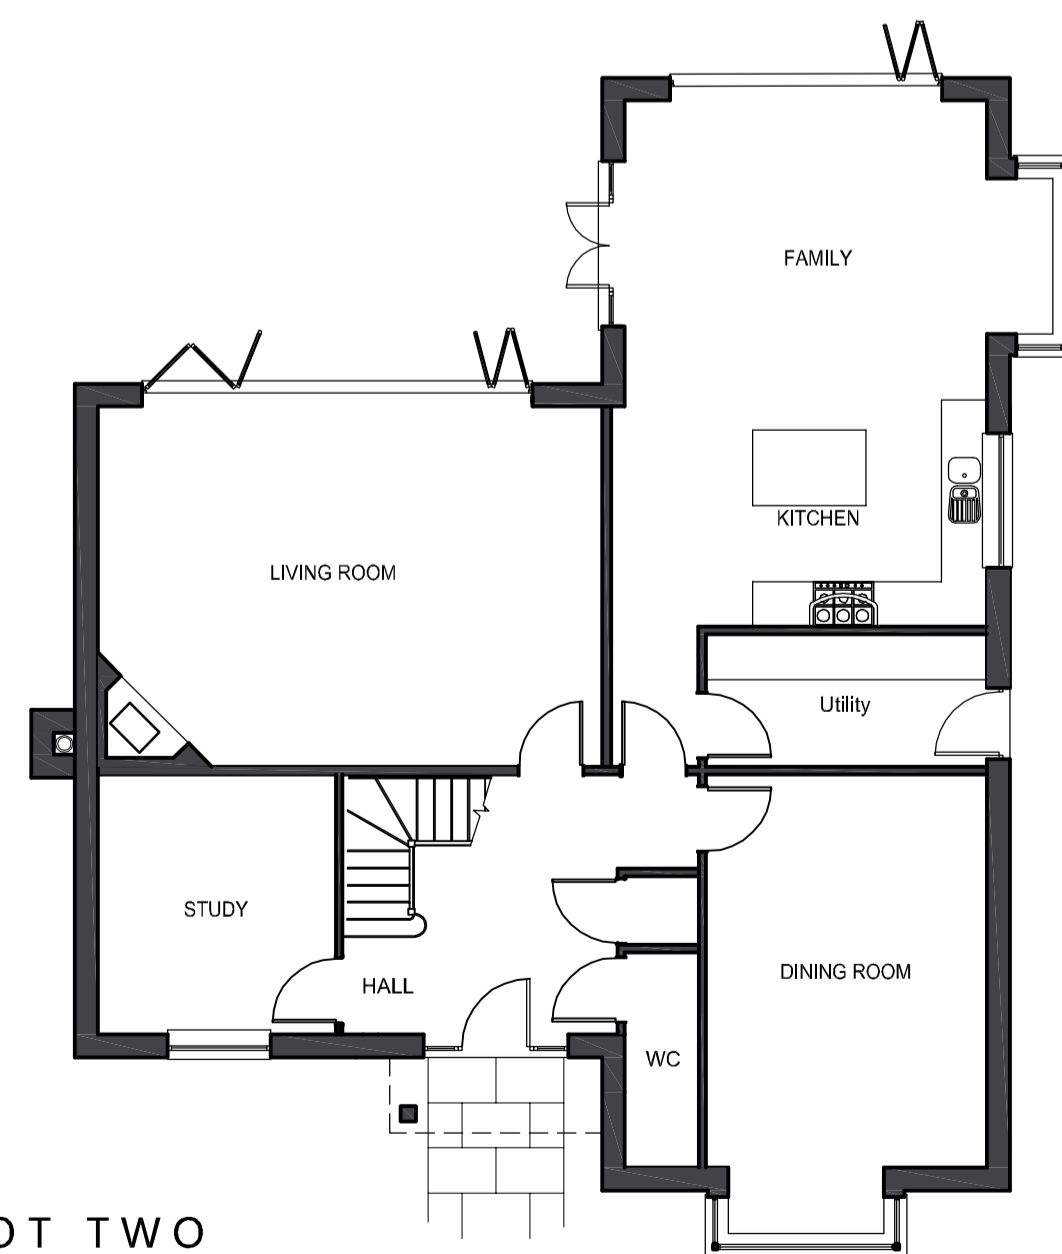

PLOT TWO
GROUND FLOOR PLAN

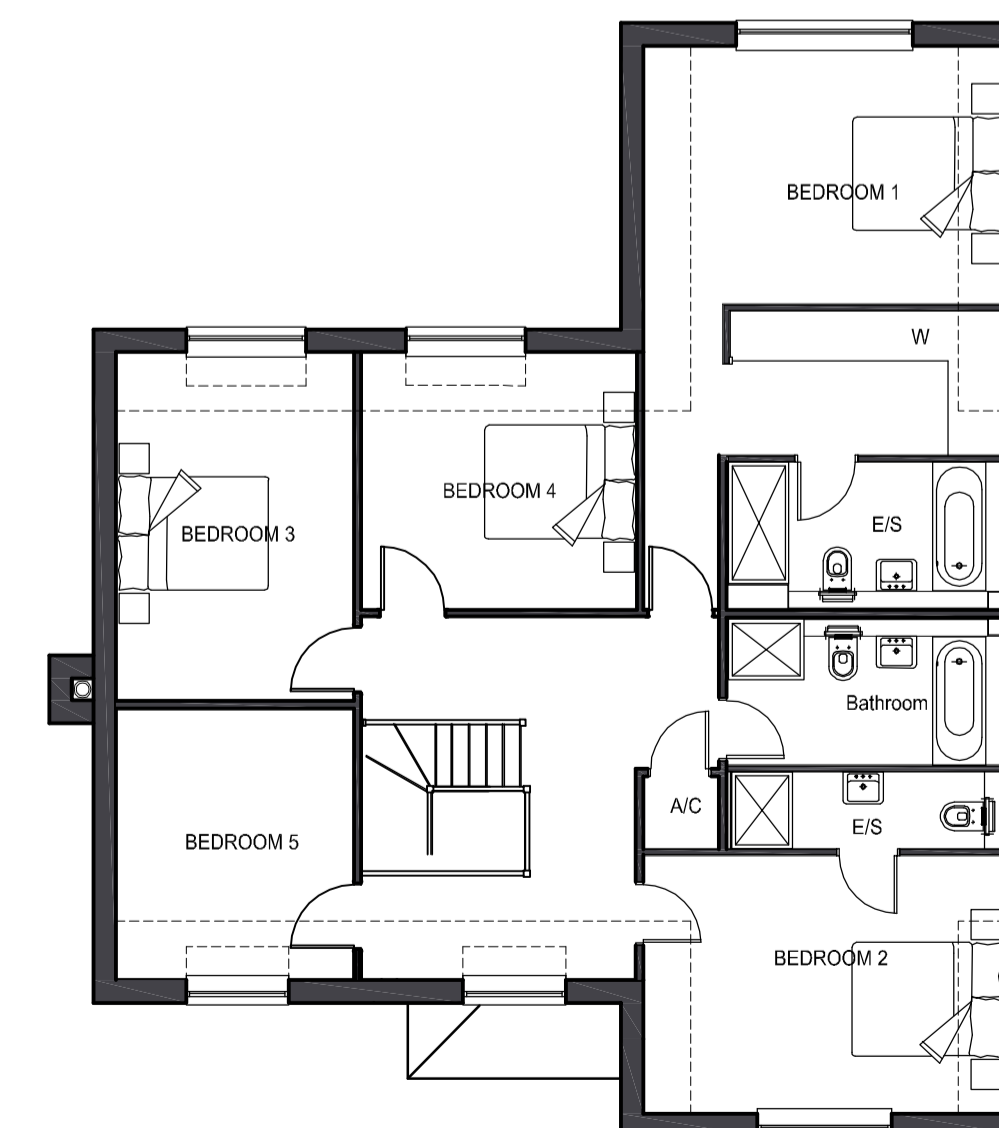

FIRST FLOOR PLAN

Revisions

A: 02.05.18: Roof lowered resulting in dormer windows to first floor windows.

Project.

Residential
development at 31
West End, Cholsey

Drawing title.

Plot 2
Proposed Floor Plans &
Elevations

Scale: 1:100

Date: Dec 2017


Drawn: DW

Drawing No.

Revision

A

WST.P12

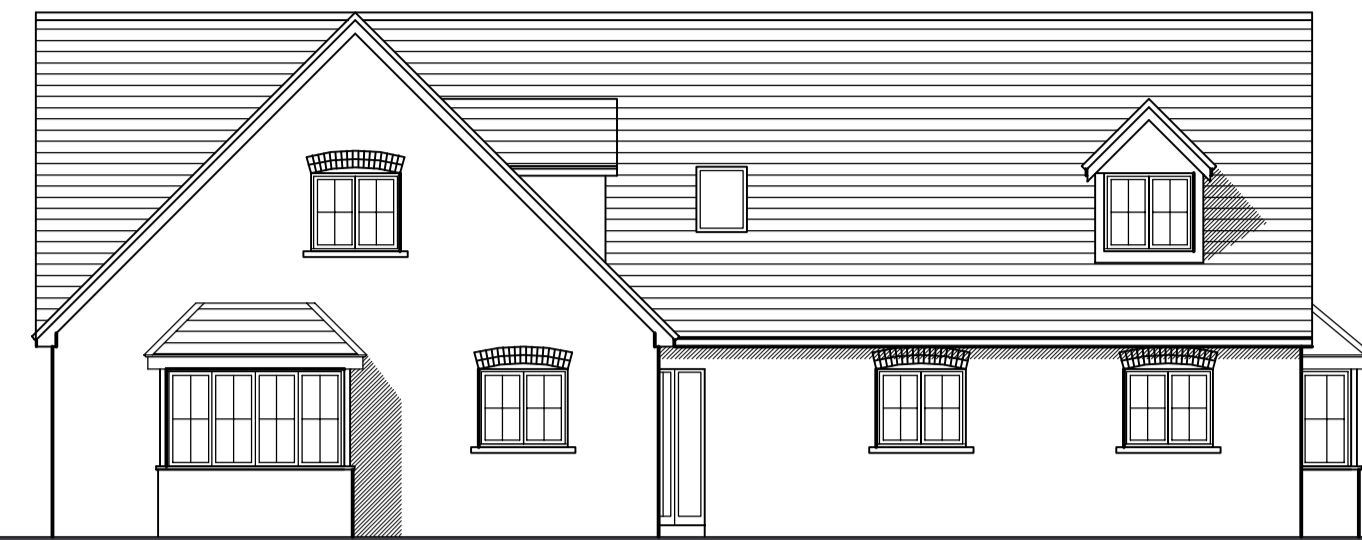

PLOT THREE

PROPOSED FRONT ELEVATION 1:100



PLOT THREE

PROPOSED REAR ELEVATION 1:100




PLOT THREE


PROPOSED SIDE ELEVATIONS 1:100



PLOT THREE

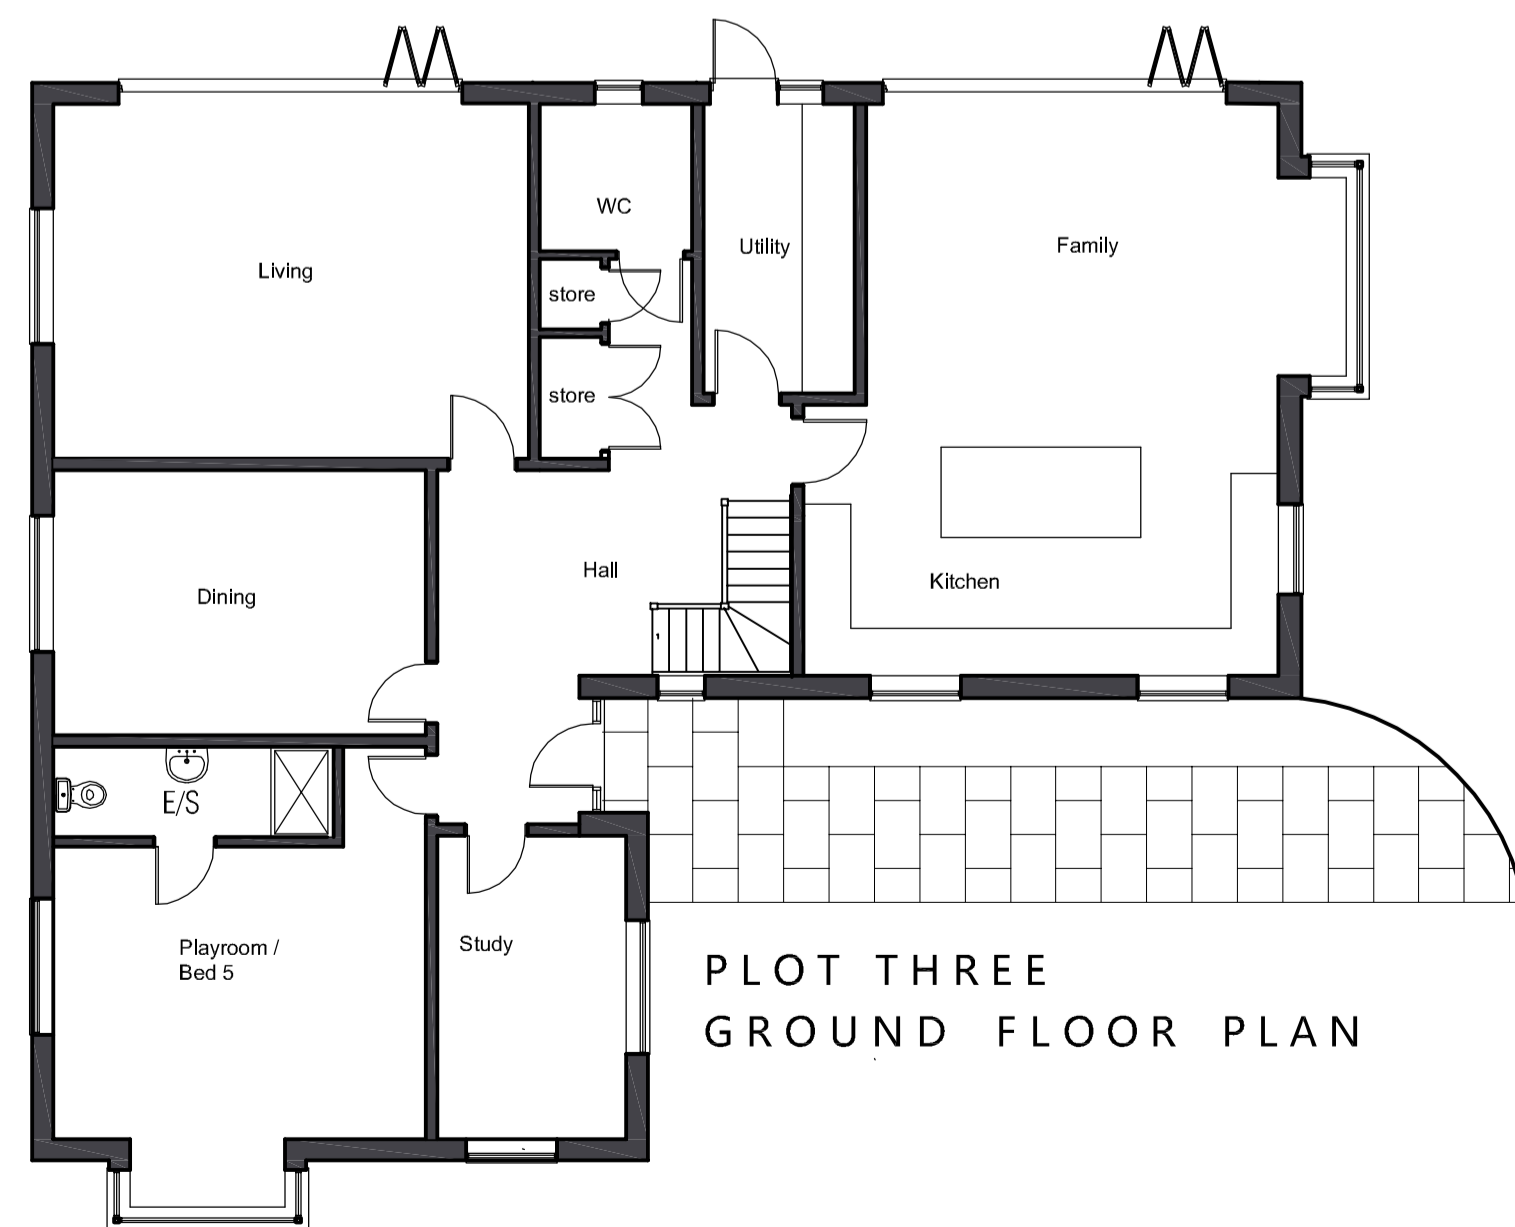

PLOT THREE
GROUND FLOOR PLAN

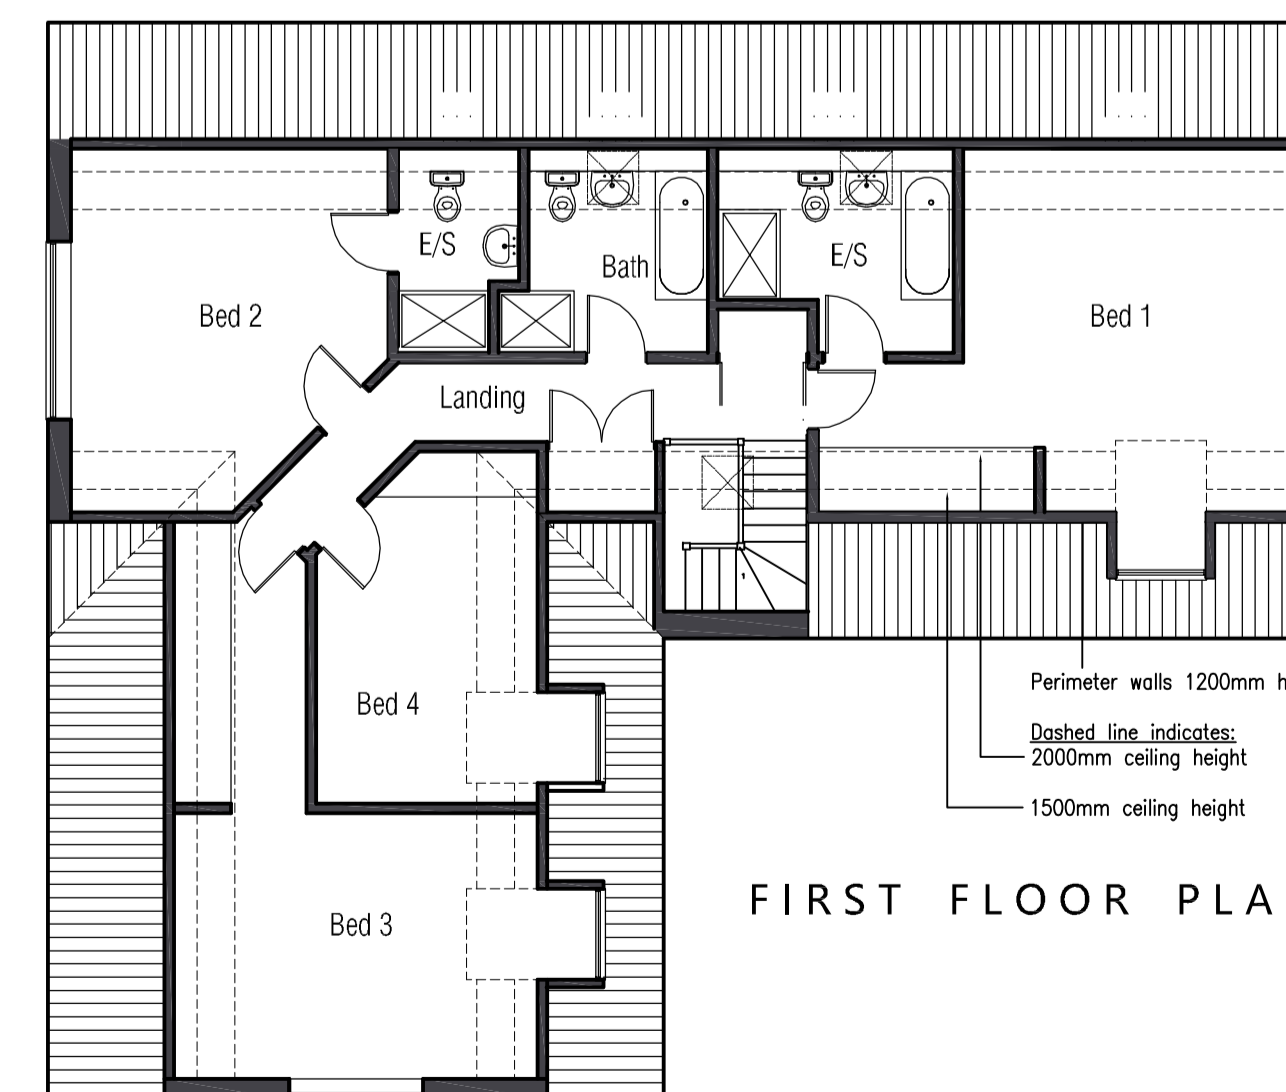

FIRST FLOOR PLAN

K. L. SKALKA
ARCHITECTS Ltd

Unit C7, Didcot Enterprise Centre
Southmead Park
Didcot, Oxon OX11 7PH
Tel: 01235-510813

Revisions

B: 02.05.18: Dormer to bed 2 removed.
A: 14.02.18: 1500mm ceiling height & Window to bed 2 added

Project:

Residential
development at 31
West End, Cholsey

Drawing title:

Plot 3
Proposed Floor Plans &
Elevations

Scale: 1:100

Date: Dec 2017

Drawn: DW

Drawing No.

Revision

B

WST.P13

This page is intentionally left blank