



//// conservation area


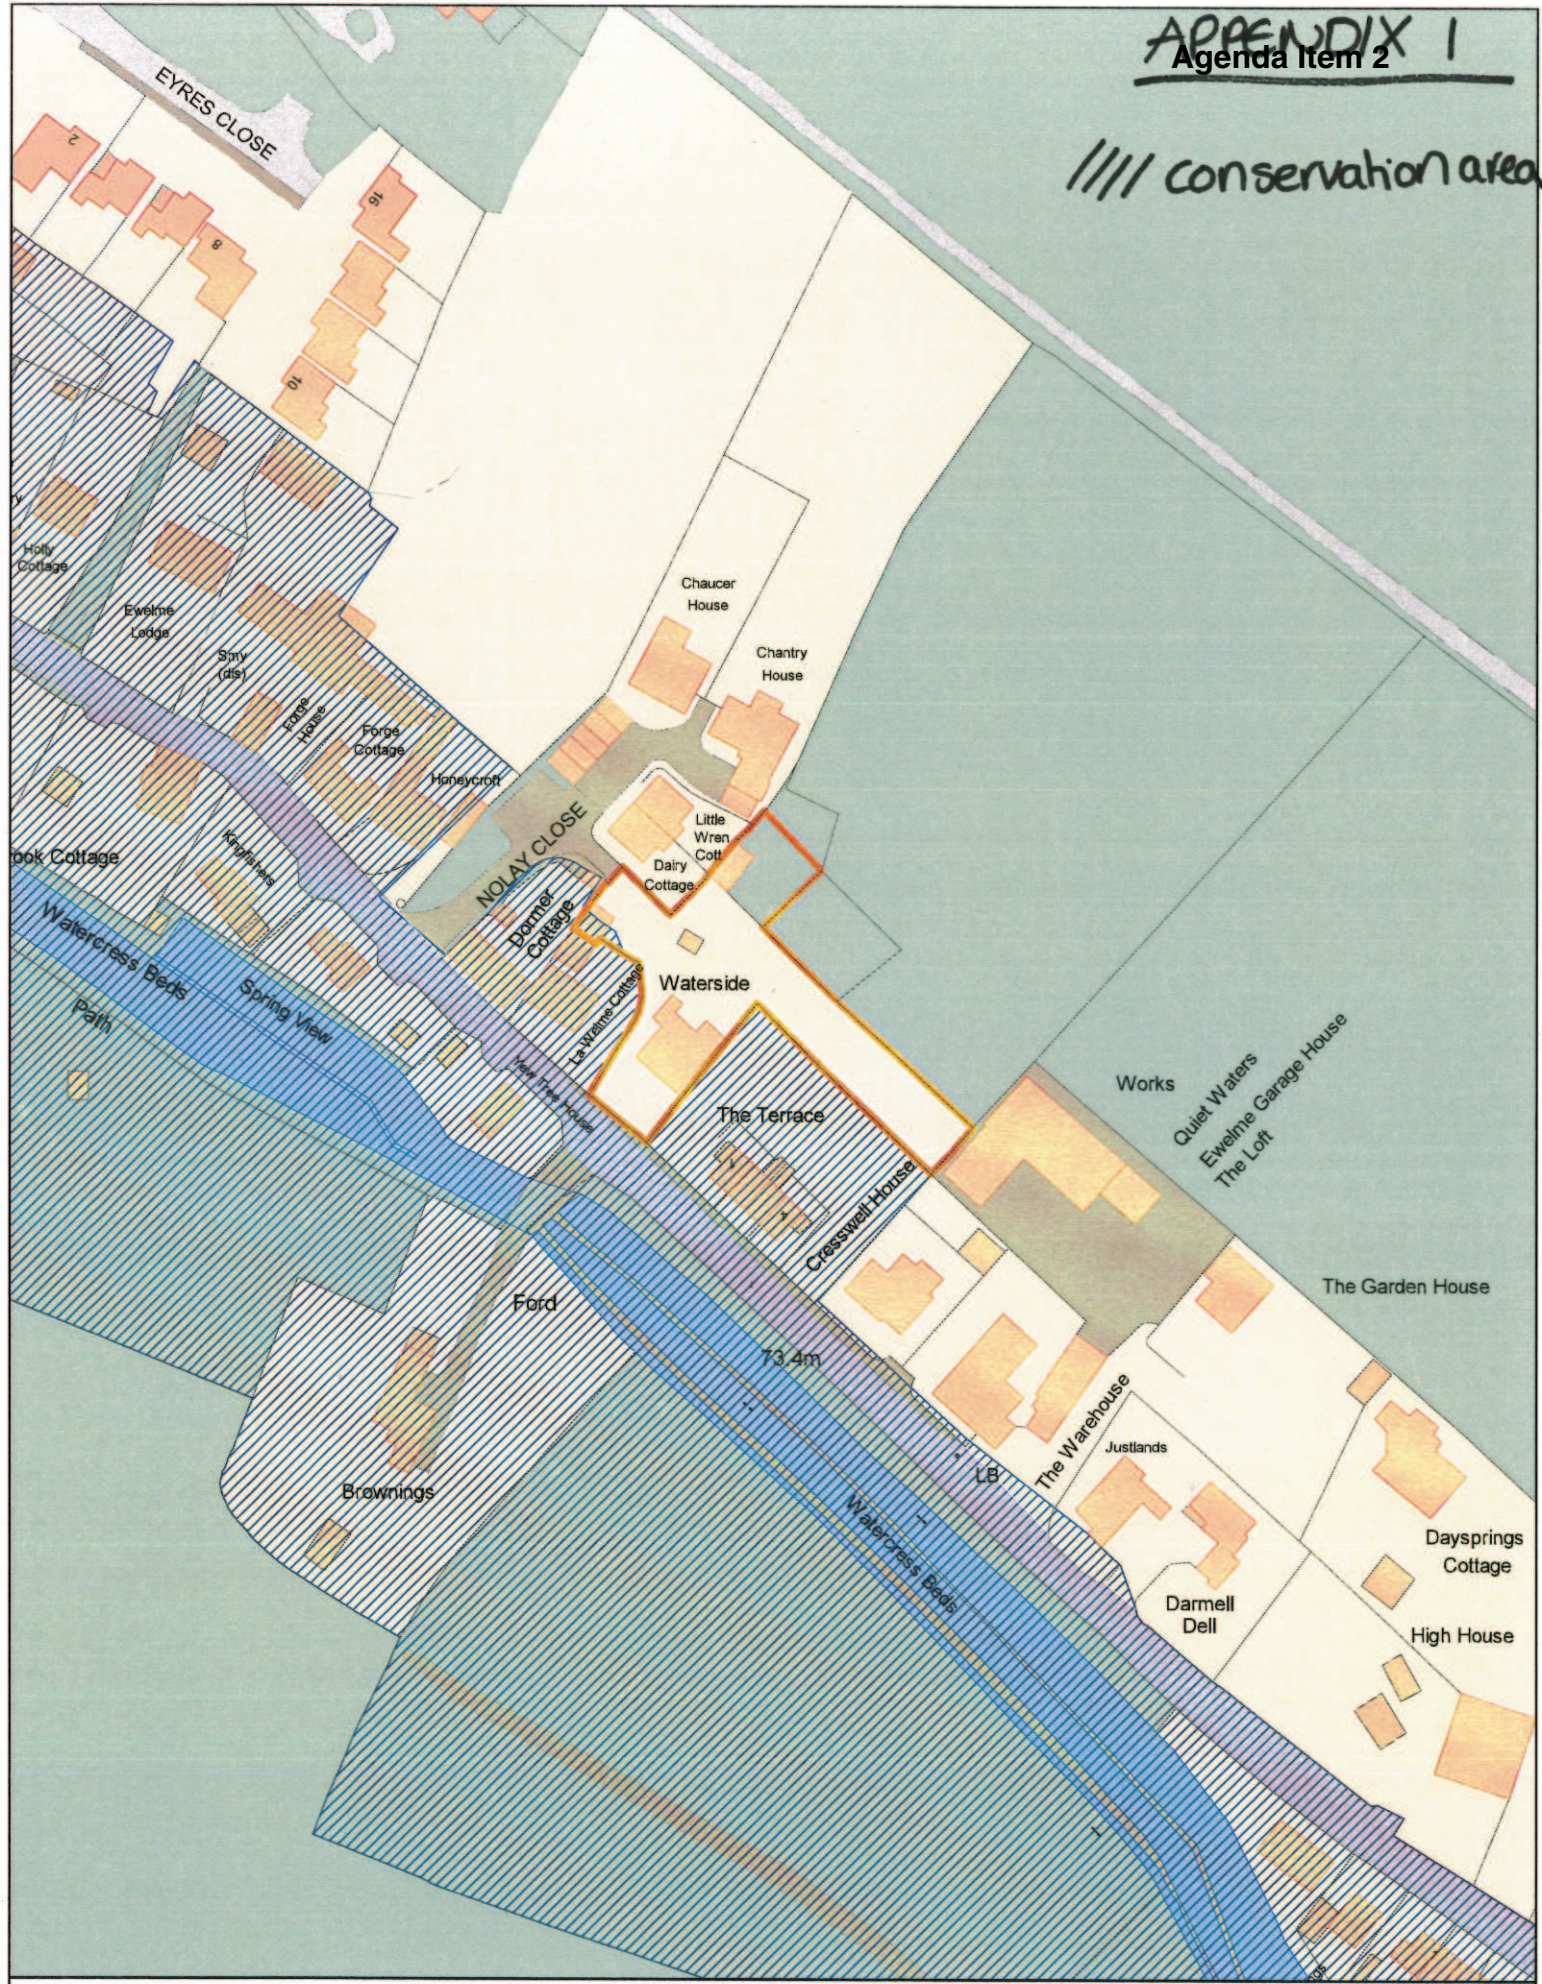


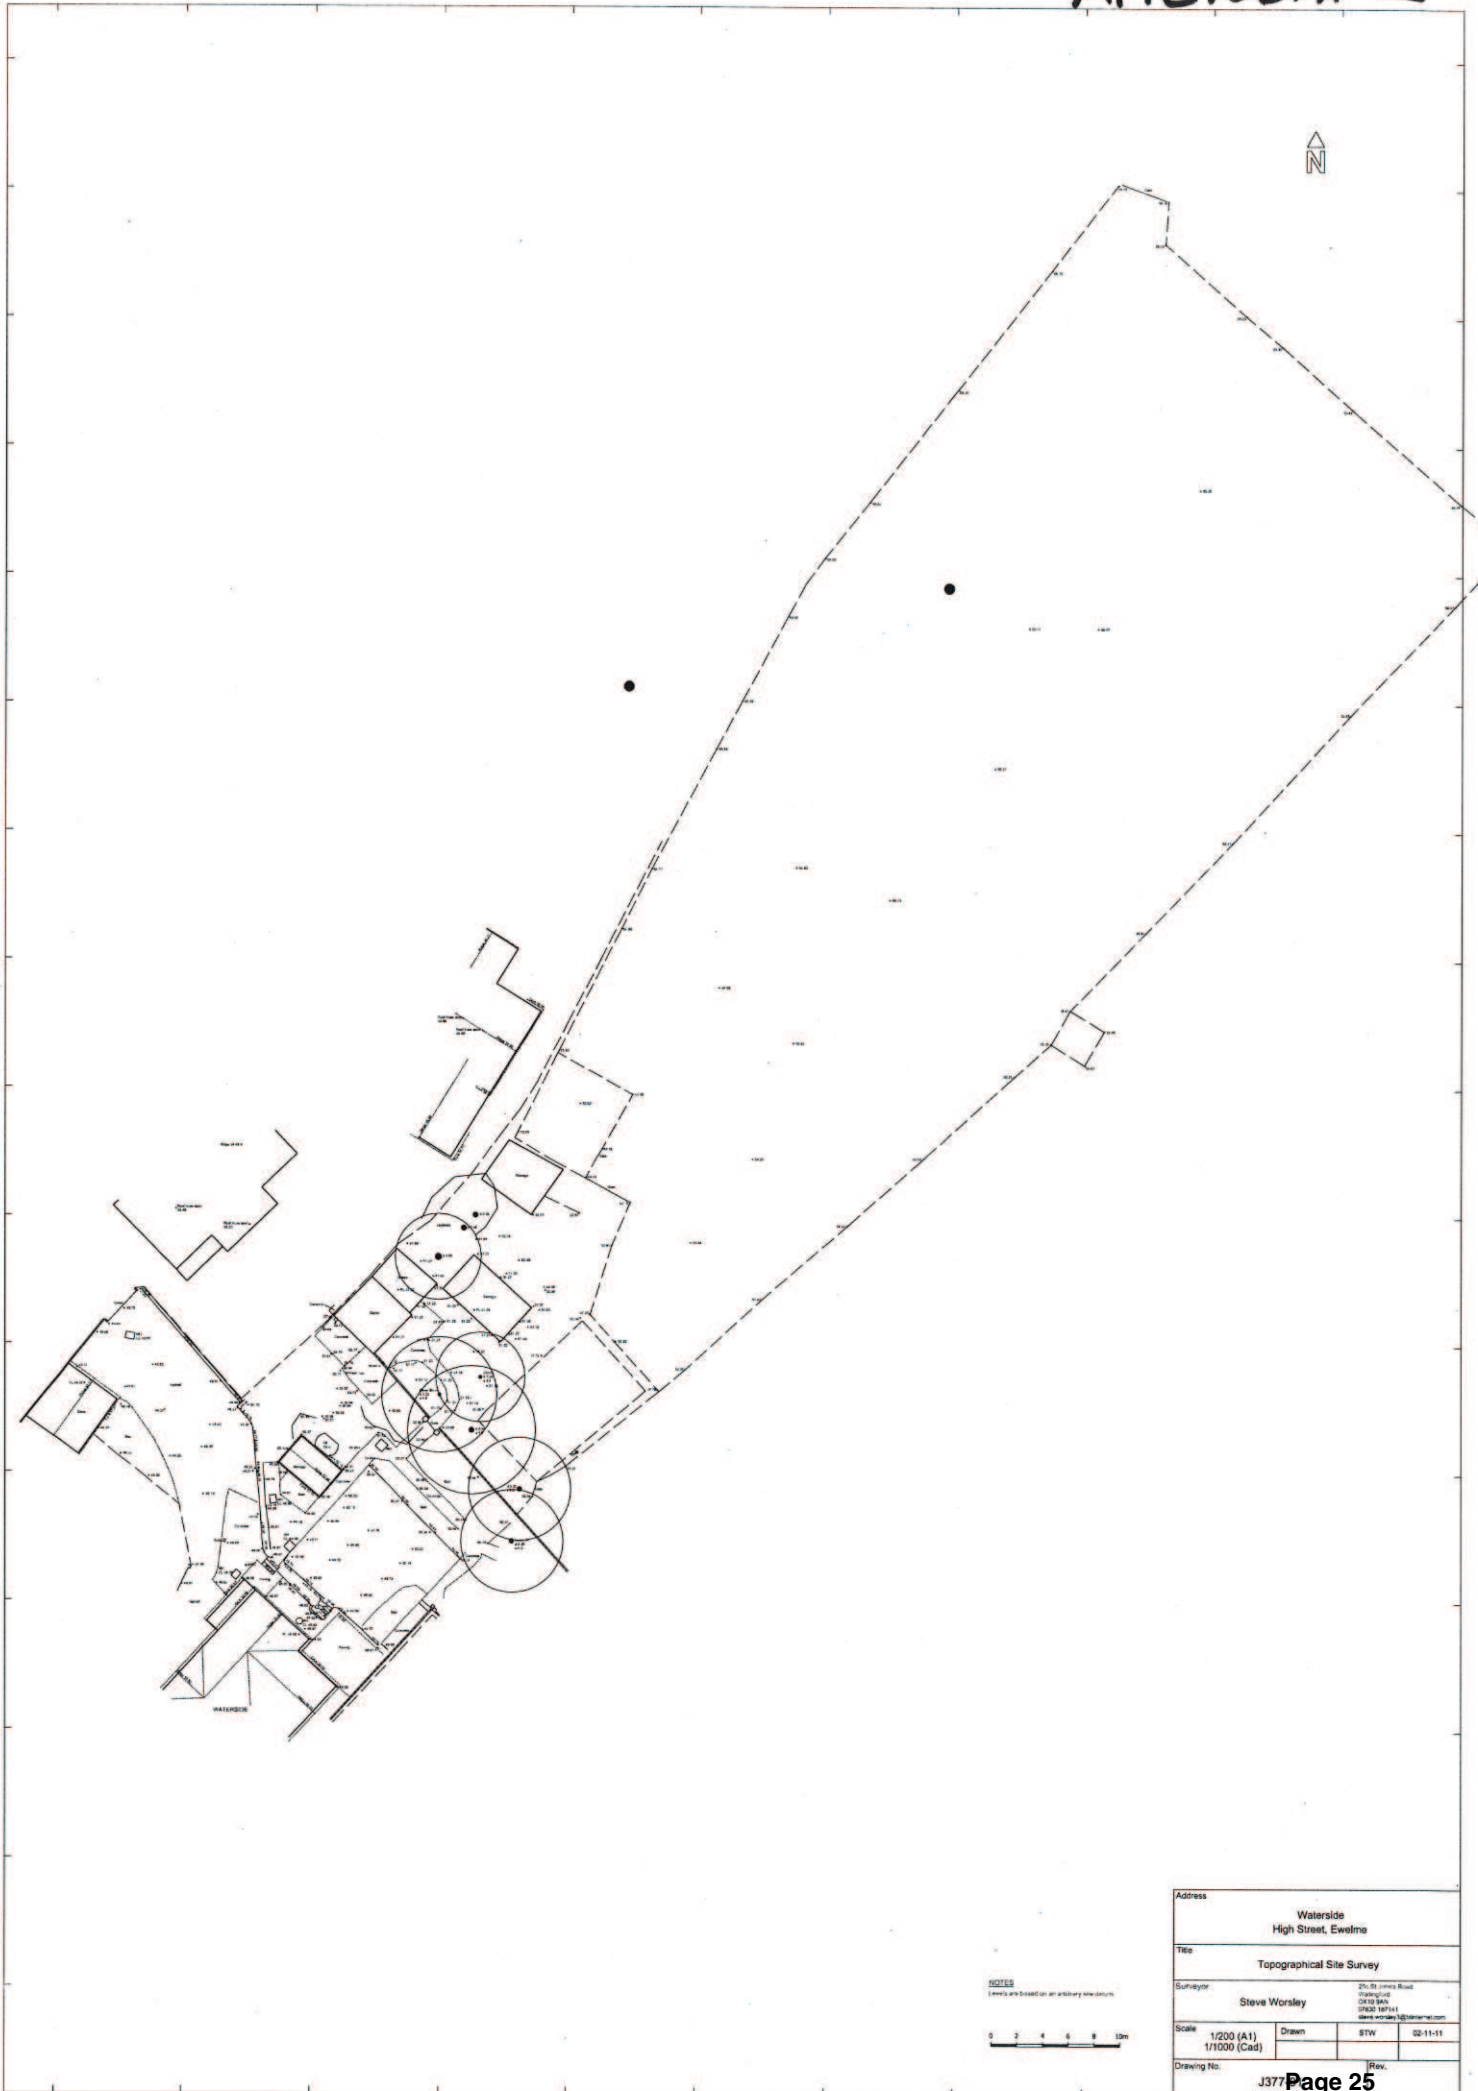

Address			
Waterside High Street, Ewlinge			
Title			
Topographical Site Survey			
Surveyor		27a St James Road Chipping Oxford OX3 5AN 01235 381114 www.steveworsley.co.uk	
Steve Worsley			
Scale	1/200 (A1)	Drawn	STW
	1/1000 (Cad)		02-11-11
Drawing No.		J377	

NOTES:
 - THIS DRAWING TO BE READ IN CONNECTION WITH DRAWING NOS EOWE/11C - SCHEME DESIGN GROUND FLOOR PLAN
 EOWE/2D - SCHEME DESIGN S.E. + S.W. ELEVATIONS
 EOWE/3B - SCHEME DESIGN N.E. + N.W. ELEVATIONS, SECTION
 EOWE/5 - SCHEME DESIGN LEFT + ROOF PLANS

AND PHOTOGRAPHIC SITE SURVEY PLAN PREPARED BY SIEVE WORSLEY - SHEVEYER REF: J377-01.

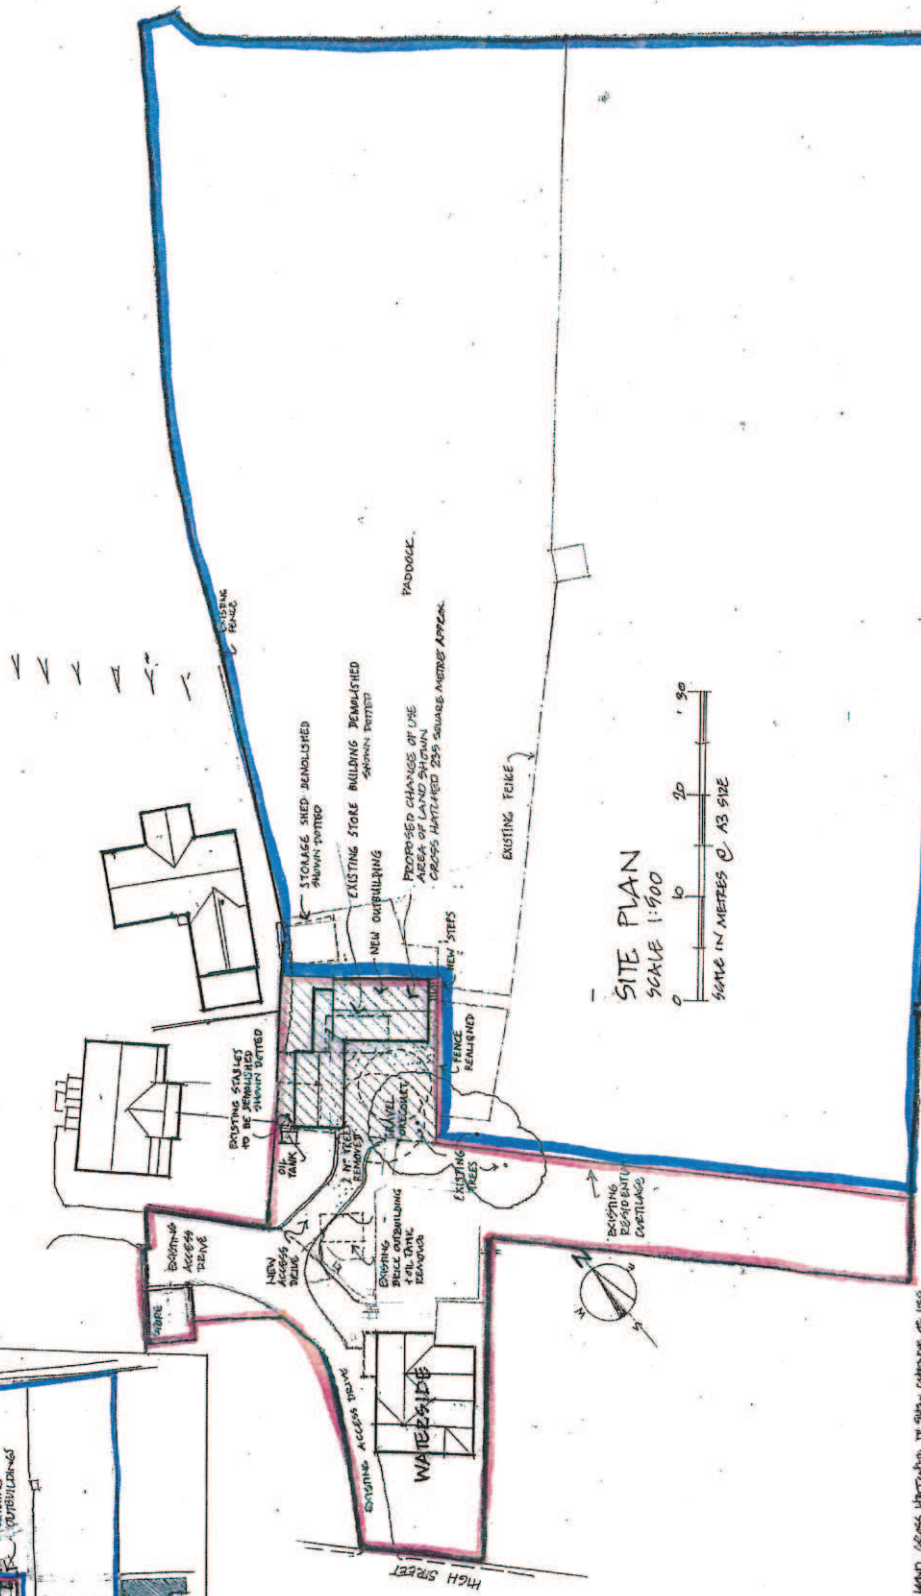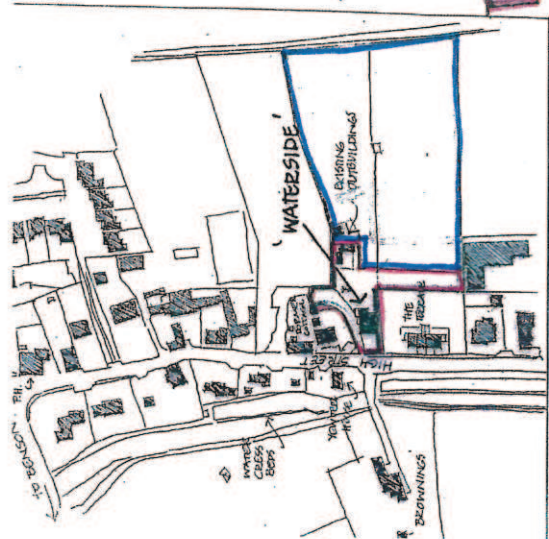

LOCATION PLAN
 SCALE 1:2500 @ A3 SIZE


SITE PLAN
 SCALE 1:900
 STATE IN METRES @ A3 SIZE

Matthew T. Young
 Chartered Architect
 25, Hunts Mill, Goldsmiths Lane,
 Wellingford, OX10 0DN
 Telephone: 01491 825244
 www.mattheyoung-architect.co.uk
 Dimensions should not be scaled. Refer questions to Architect.

SITE & LOCATION PLANS

PROPOSED STABLES, GARAGING + HOME GYM STORE ROOM
 'WATERSIDE', HIGH ST., EWELENE, N^o. WALKINGFORD OX10 6HQ
 for Sarah A Emmett
 JOB REF: EOWE DRG.N^o: 4 B
 SCALE 1:900 @ A3 SIZE
 + 1:2500 " "
 MARCH 2012

REV 'A' - 16.12.12 - AREA OF LAND, ACCESS, HATCHING IN GREEN CHANGE OF USE
 REV 'B' - 31.7.12 - SITE PLAN MODIFIED IN ACCORDANCE WITH PLANNERS COMMENTS

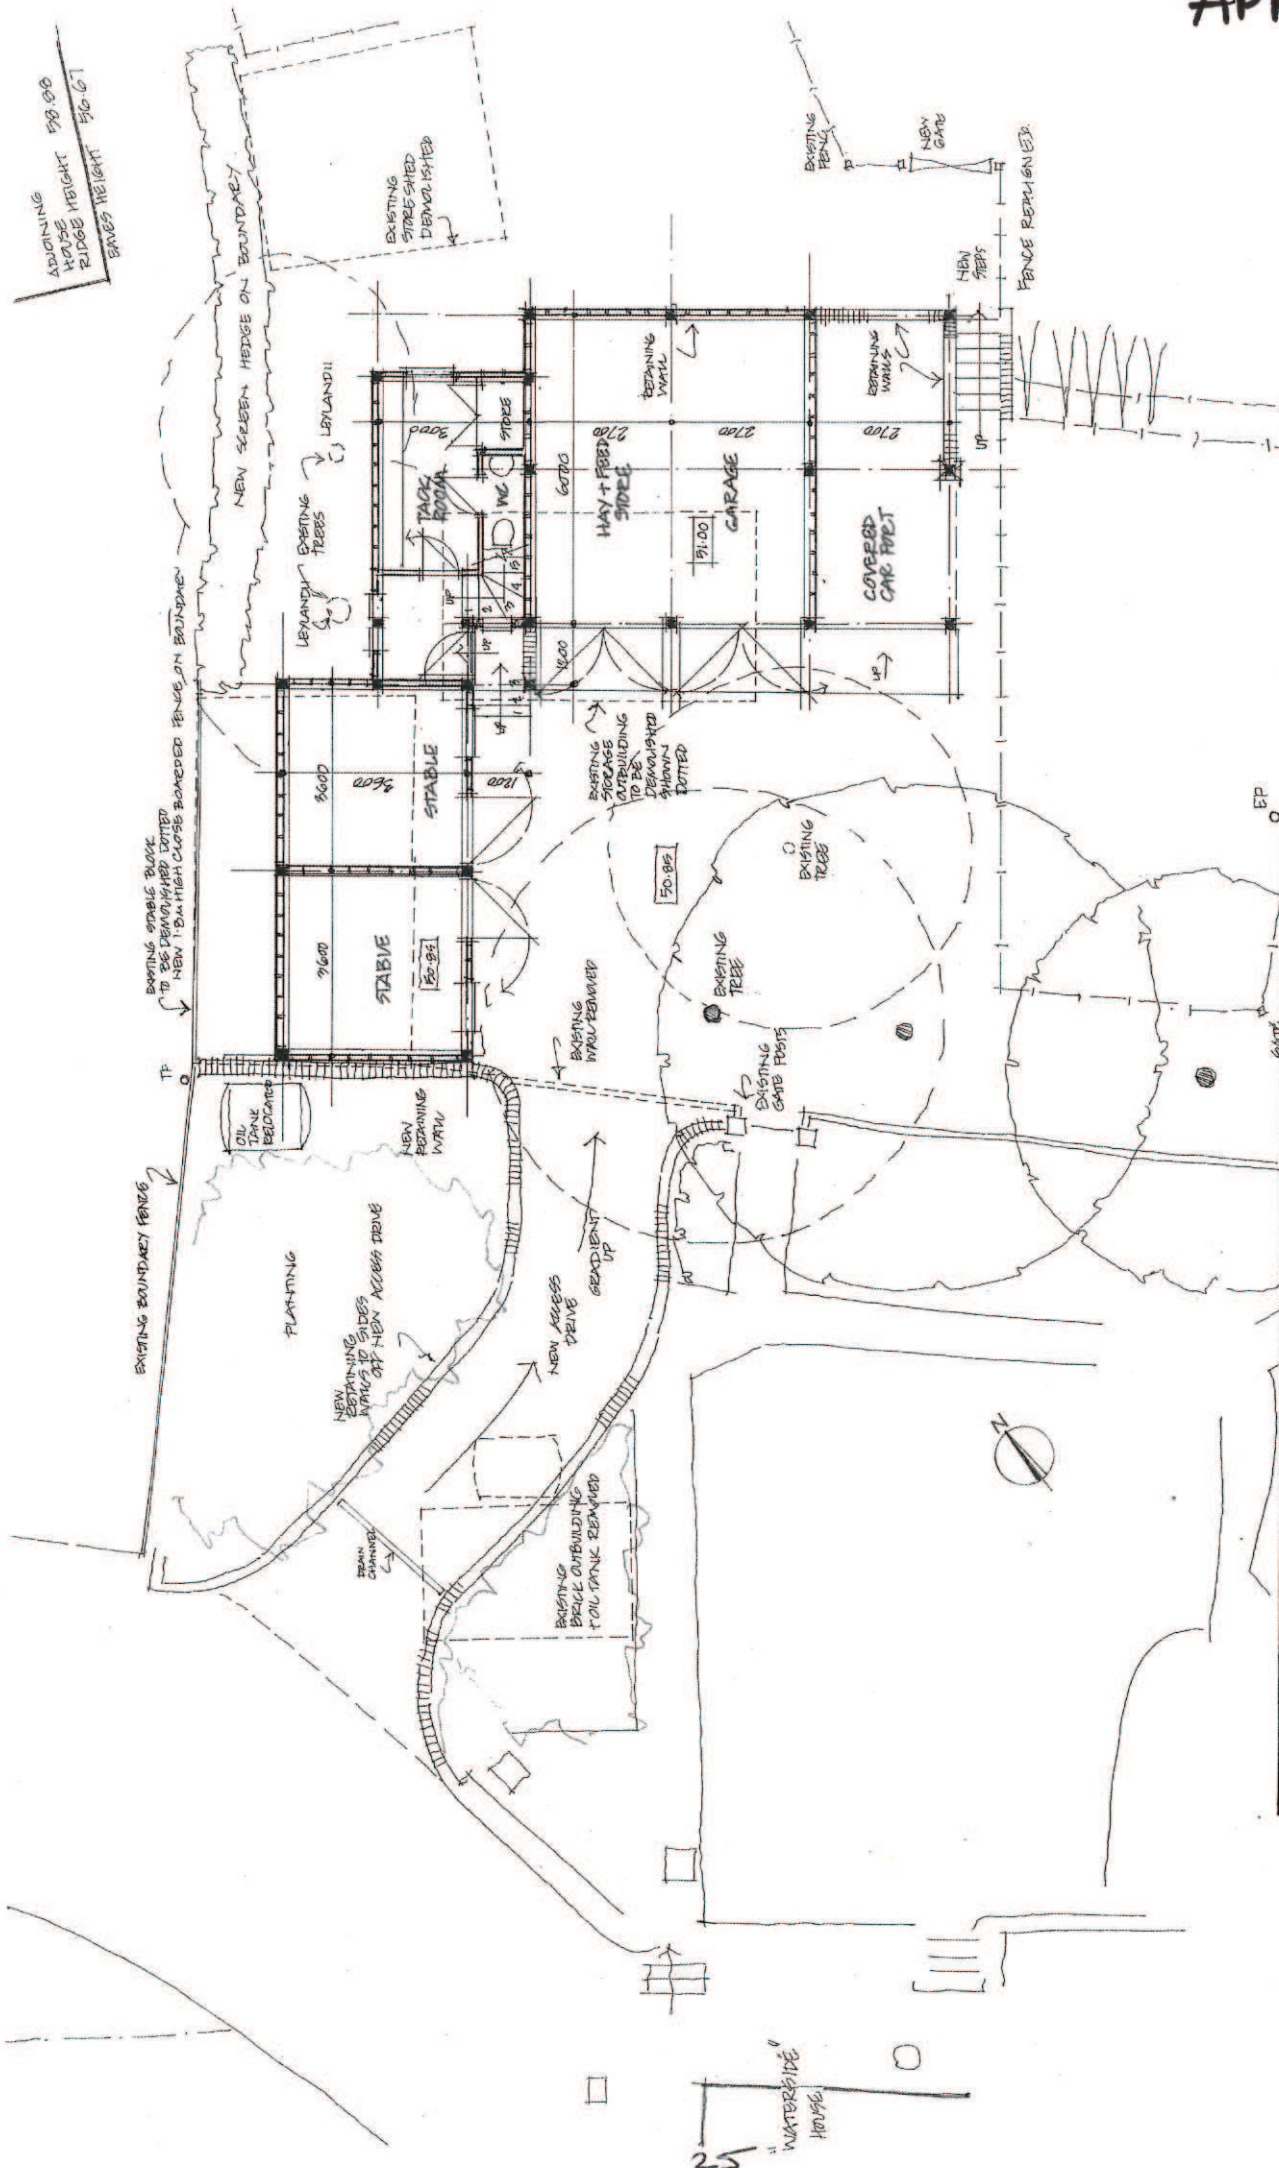

ADJOINING
HOUSE
RIDGE HEIGHT
530.00
SAVES THE LIGHT FIG. 1.61

SCHEME DESIGN
PROPOSED GROUND FLOOR PLAN




Matthew T. Young
Chartered Architect

B.A. (Hons), Dip. Arch. RIBA
25, Hunts Mill, Goldsmiths Lane,
Wallingford, OX10 0DN
Telephone: 01491 825244
www.matthewyoung-architect.co.uk
Dimensions should not be scaled. Refer questions to Architect.


PROPOSED STABLES, GARAGING + HOME GYM / STORE ROOM
'WATERSIDE', EWELENE, N^W WALLINGFORD, OX10 6HQ
for Sarah A Emmett

JOB REF: EWME DRG. No 1 'C'
DATE: JULY 2012
SCALE 1:100 @ A3 SIZE

MODIFICATIONS + REVISIONS BUILDING FOLLOWING CLIENT COMMENT
REV. 'A' - 11/01/12
REV. 'B' - 20/03/12
REV. 'C' - 12/07/12

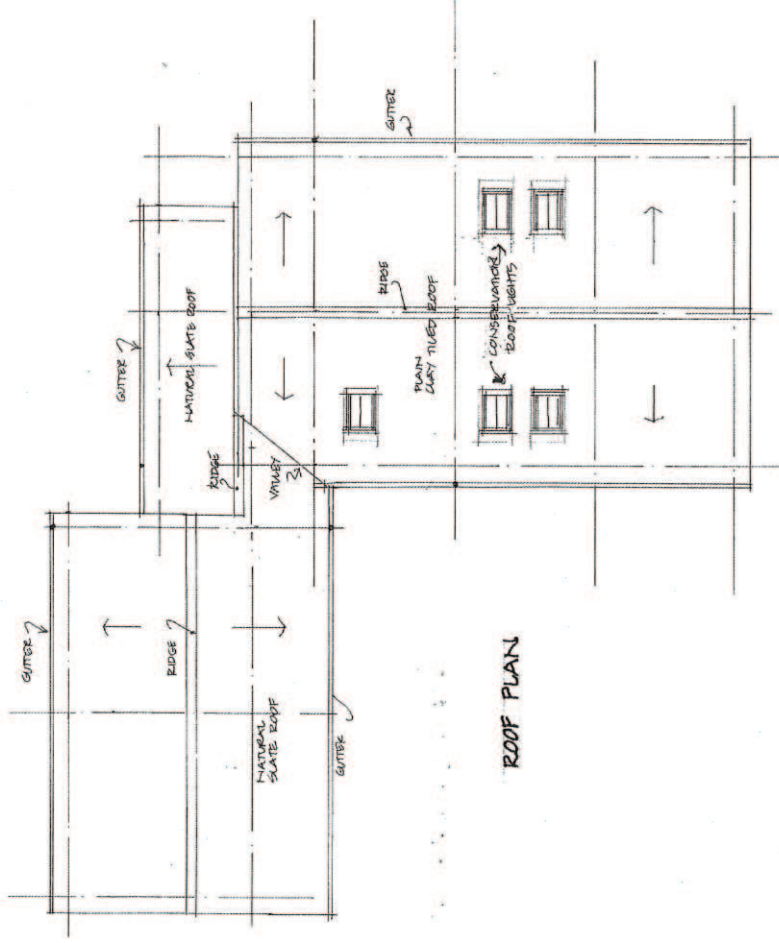

ROOF PLAN

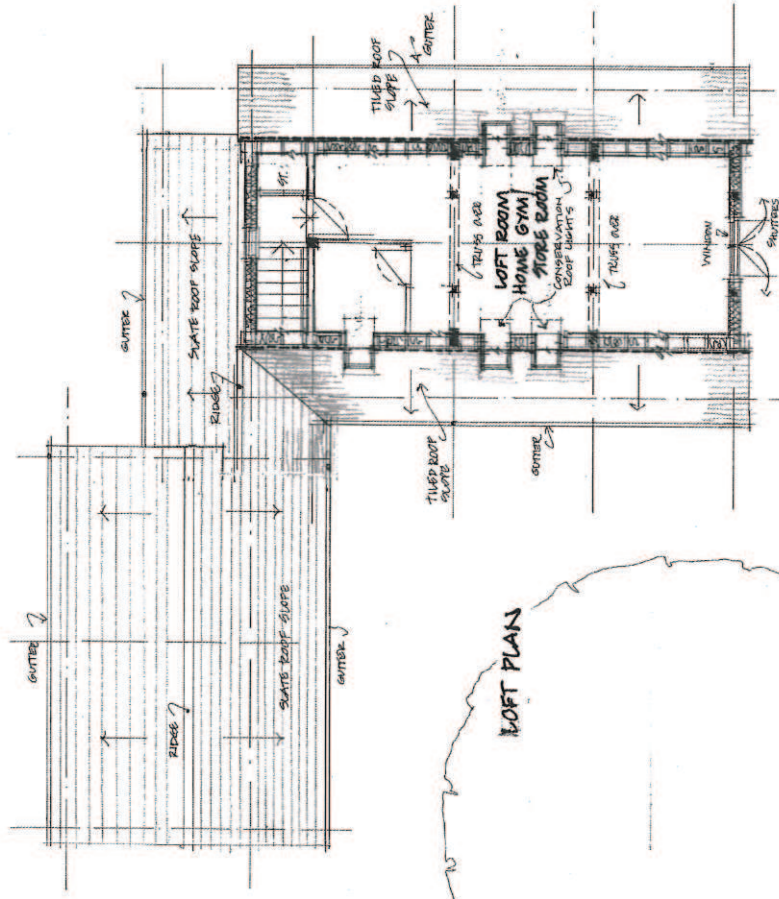

LOFT PLAN






PROPOSED STABLES, GARAGING + HOME GYM / STORE ROOM
 'WATERSIDE', EWELME, N^o. WALLINGFORD, OX10 6HQ.
 for Sarah A Emmett

SCHEME DESIGN:
 PROPOSED LOFT + ROOF PLANS

Matthew T. Young
 Chartered Architect
 25, Hunts Mill, Goldsmiths Lane,
 Wallingford, OX10 0DN
 Telephone: 01491 825244
 www.matthewyoung-architect.co.uk
 Dimensions should not be scaled. Refer questions to Architect.

SCALE 1:100 @ A3 SIZE.
 AUGUST 2012

JOB REF: EOWE DRG N^o. 5

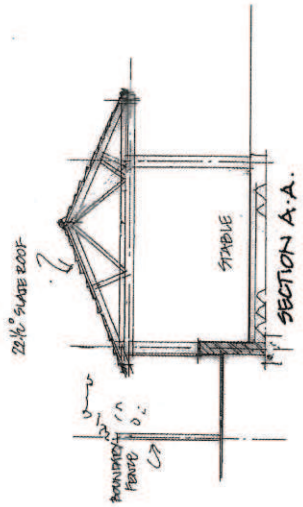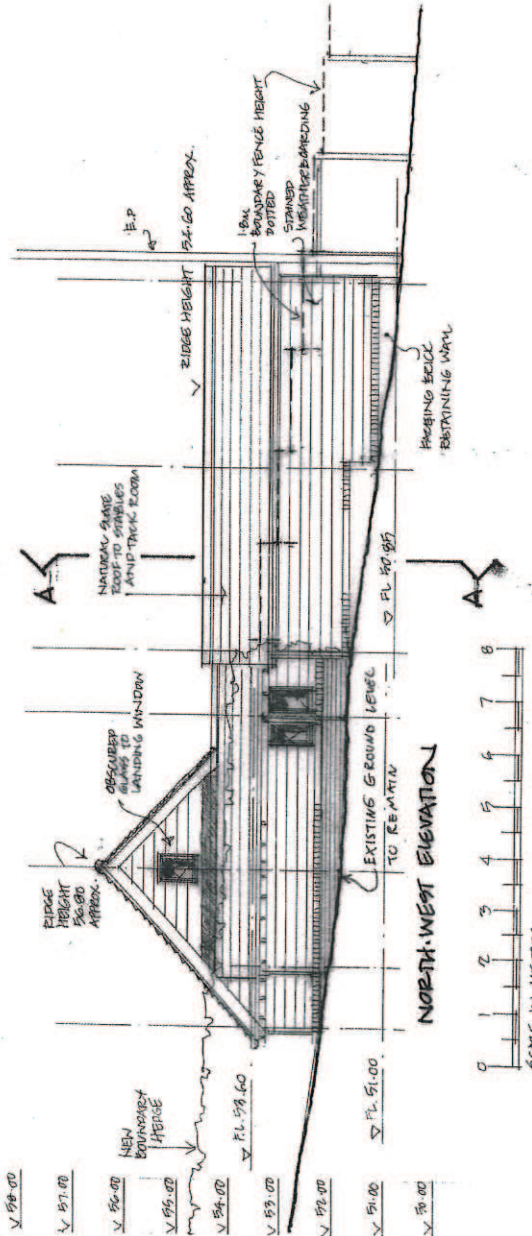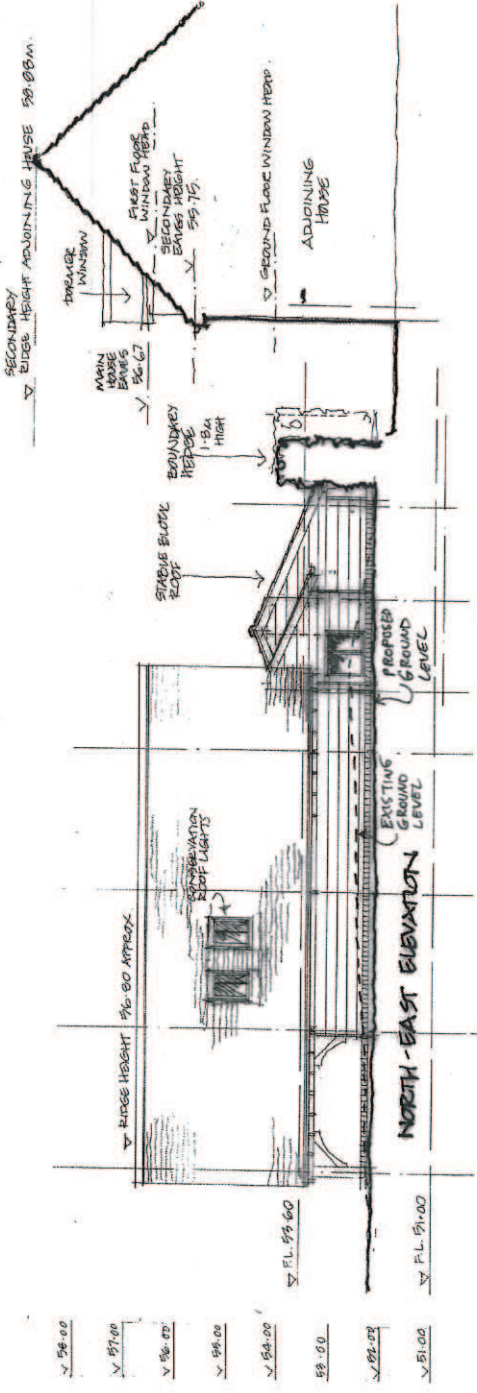


SCHEME DESIGN:
 PROPOSED NORTH-EAST & NORTH WEST ELEVATIONS
 AND SECTION STABLE BLOCK.

PROPOSED STABLES, GARAGING + HOME GYM/SIDE ROOM
 'WATERSIDE', EWELEME, N'WALLINGFORD, OX10 6HQ.
 FOR Sarah A Emmett
 JOB REF: EOWE DEG NO. 3 B
 REV 'A' - 10/1/12 - BEDRAWN WITH UNBERED FLOOR + FENCE LEVELS + WOPS FOUNDING L.A. COMMENTS
 REV 'B' - 23/5/12 - EXISTING GROUND LEVEL INDICATED
 SCALE 1:100 @ A3 SIZE
 JULY 2011

Matthew T. Young B.A. (Hons), Dip. Arch. RIBA
 Chartered Architect
 25, Hunts Mill, Goldsmiths Lane,
 Wallingford, OX10 0DN
 Telephone: 01491 825244
 www.matthewyoung-architect.co.uk
 Dimensions should not be scaled. Refer questions to Architect.

27

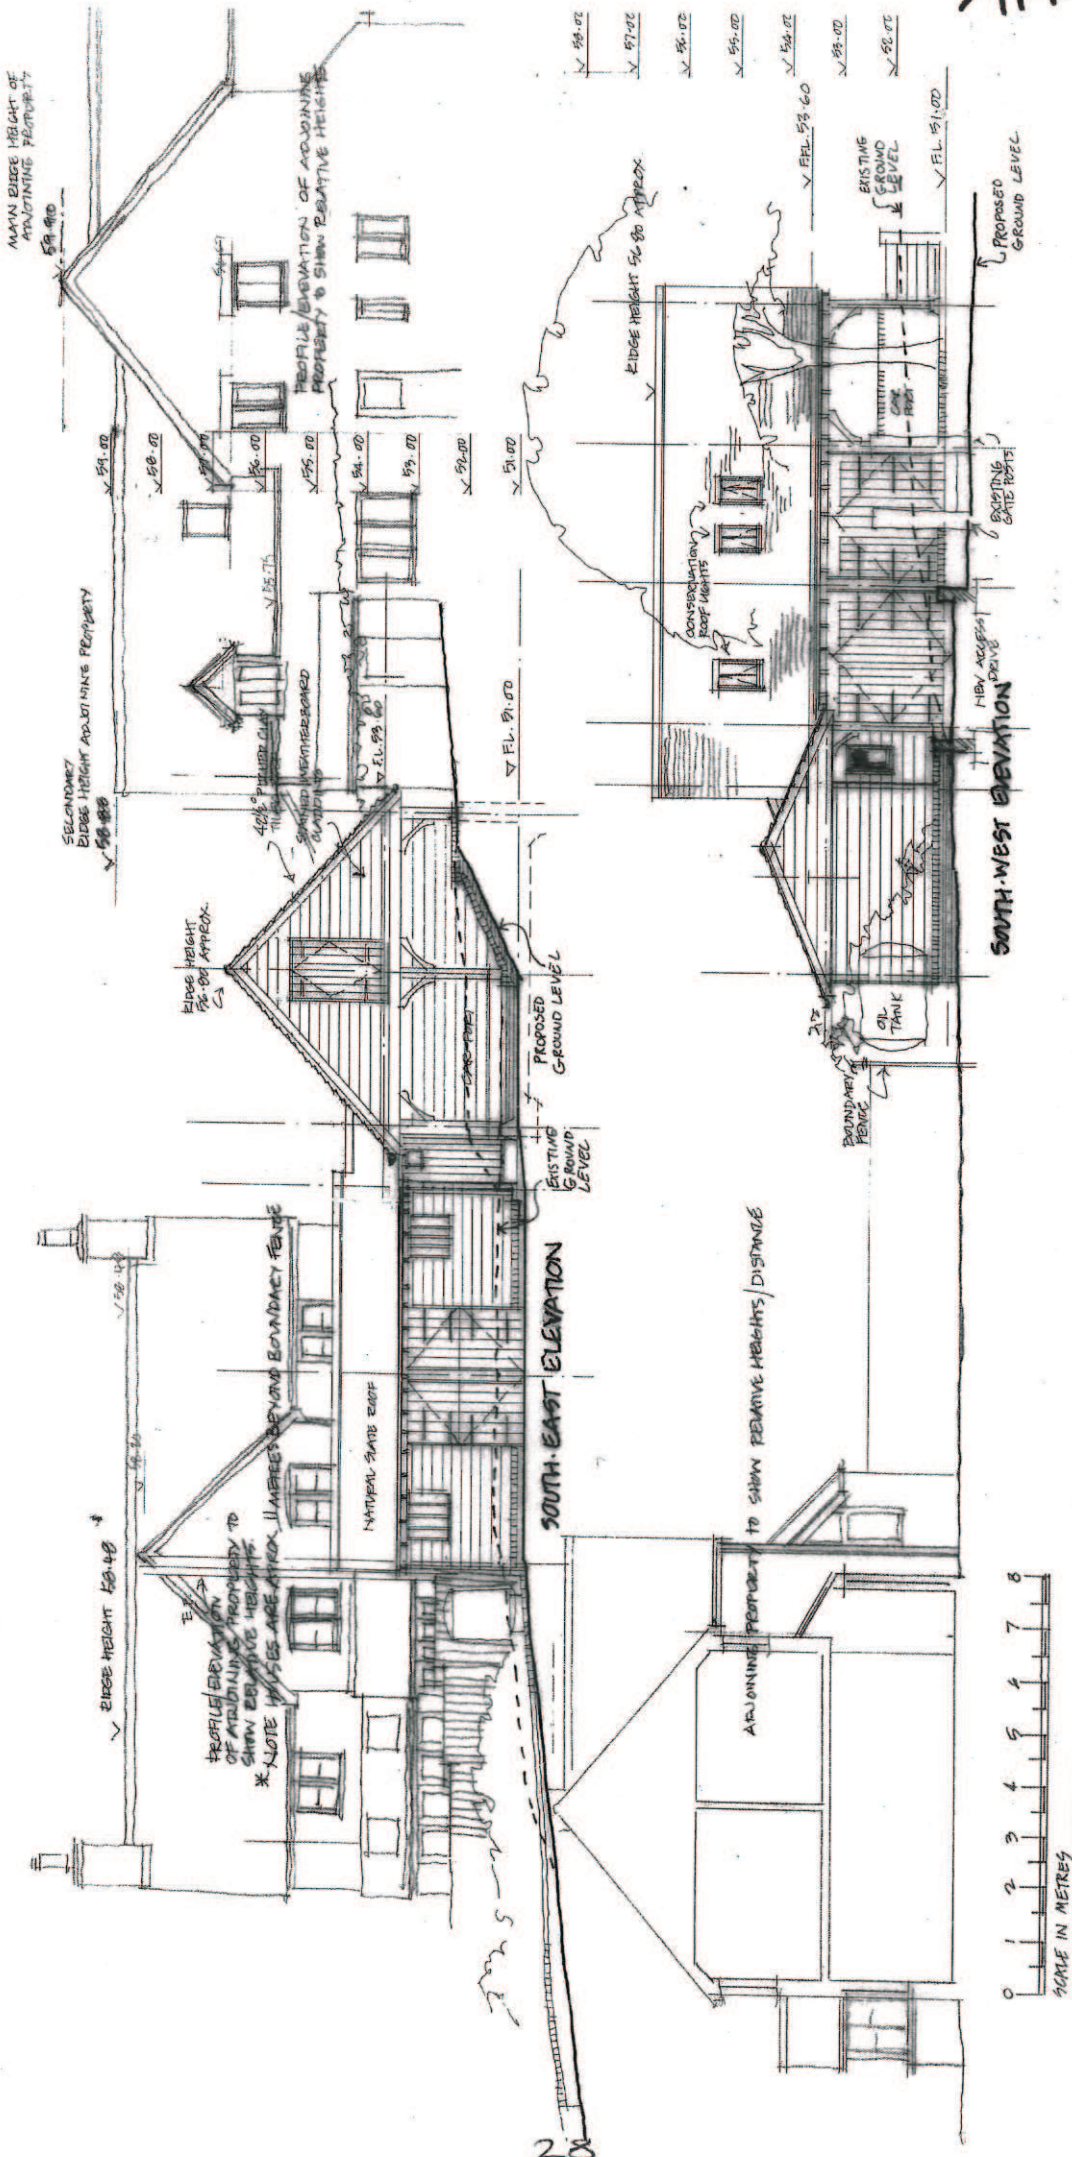

SCHEME DESIGN:
 PROPOSED SOUTH-EAST & SOUTH WEST ELEVATIONS

PROPOSED STABLES, GARAGING + HOME GYM/STORAGE ROOM
 'WATERSIDE', ENBLEME, NR WAINWRIGHT OX10 6HQ.
 for Sarah A Emmett

JOB REF: EOWE DRG NO. 2 'D'
 SCALE 1:100 @ A3 SIZE
 JULY 2012

1.3.12 - REV 'A' - MAPS FOLLOWING CLIENT COMMENT
 20.5.12 - REV 'B' - RE-DRAWN WITH ADJOINING PROPERTY & BOUNDARY FENCE
 16.7.12 - REV 'C' - RE-DRAWN WITH ADJOINING PROPERTY & BOUNDARY FENCE
 23.8.12 - REV 'D' - EXISTING GROUND LEVEL INDICATED

Matthew T. Young
 Chartered Architect
 R.A. (Inst.) Dip. Arch. R.I.B.A.
 25, Hunts Mill, Goldsmiths Lane,
 Wellingford, OX10 0DN
 Telephone: 01491 825244
 www.matthewyoung-architect.co.uk
 Dimensions should not be scaled. Refer questions to Architect.