


Example 2.4mx35m visibility splay added.




# Appendix 1



Buchanan Richardson Partnership  
5a Cornmarket  
Thame  
Oxon OX9 3DX  
01844 213827  
info@buchanansurveys.co.uk

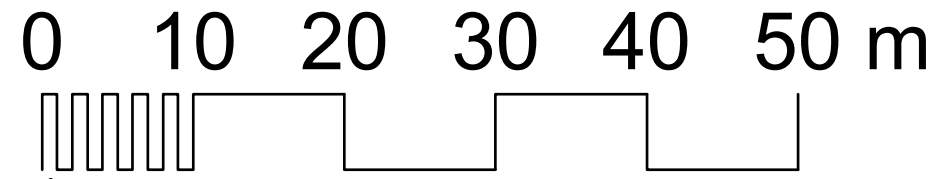

2 Site Plan  
Scale: 1:500

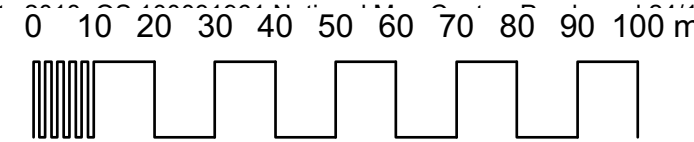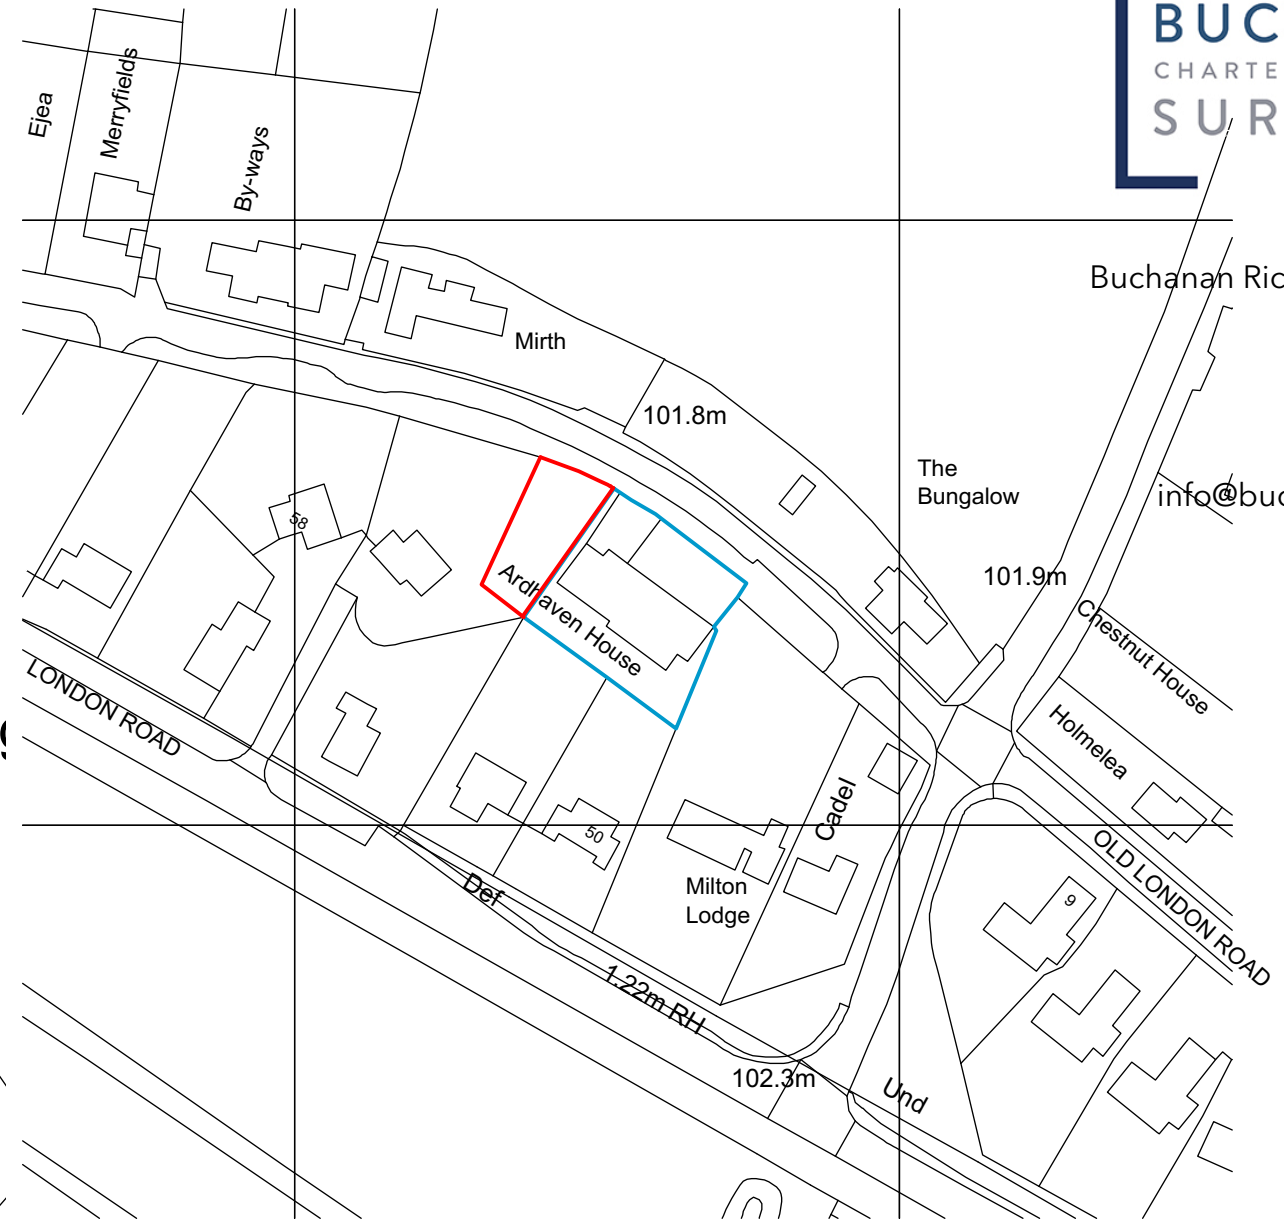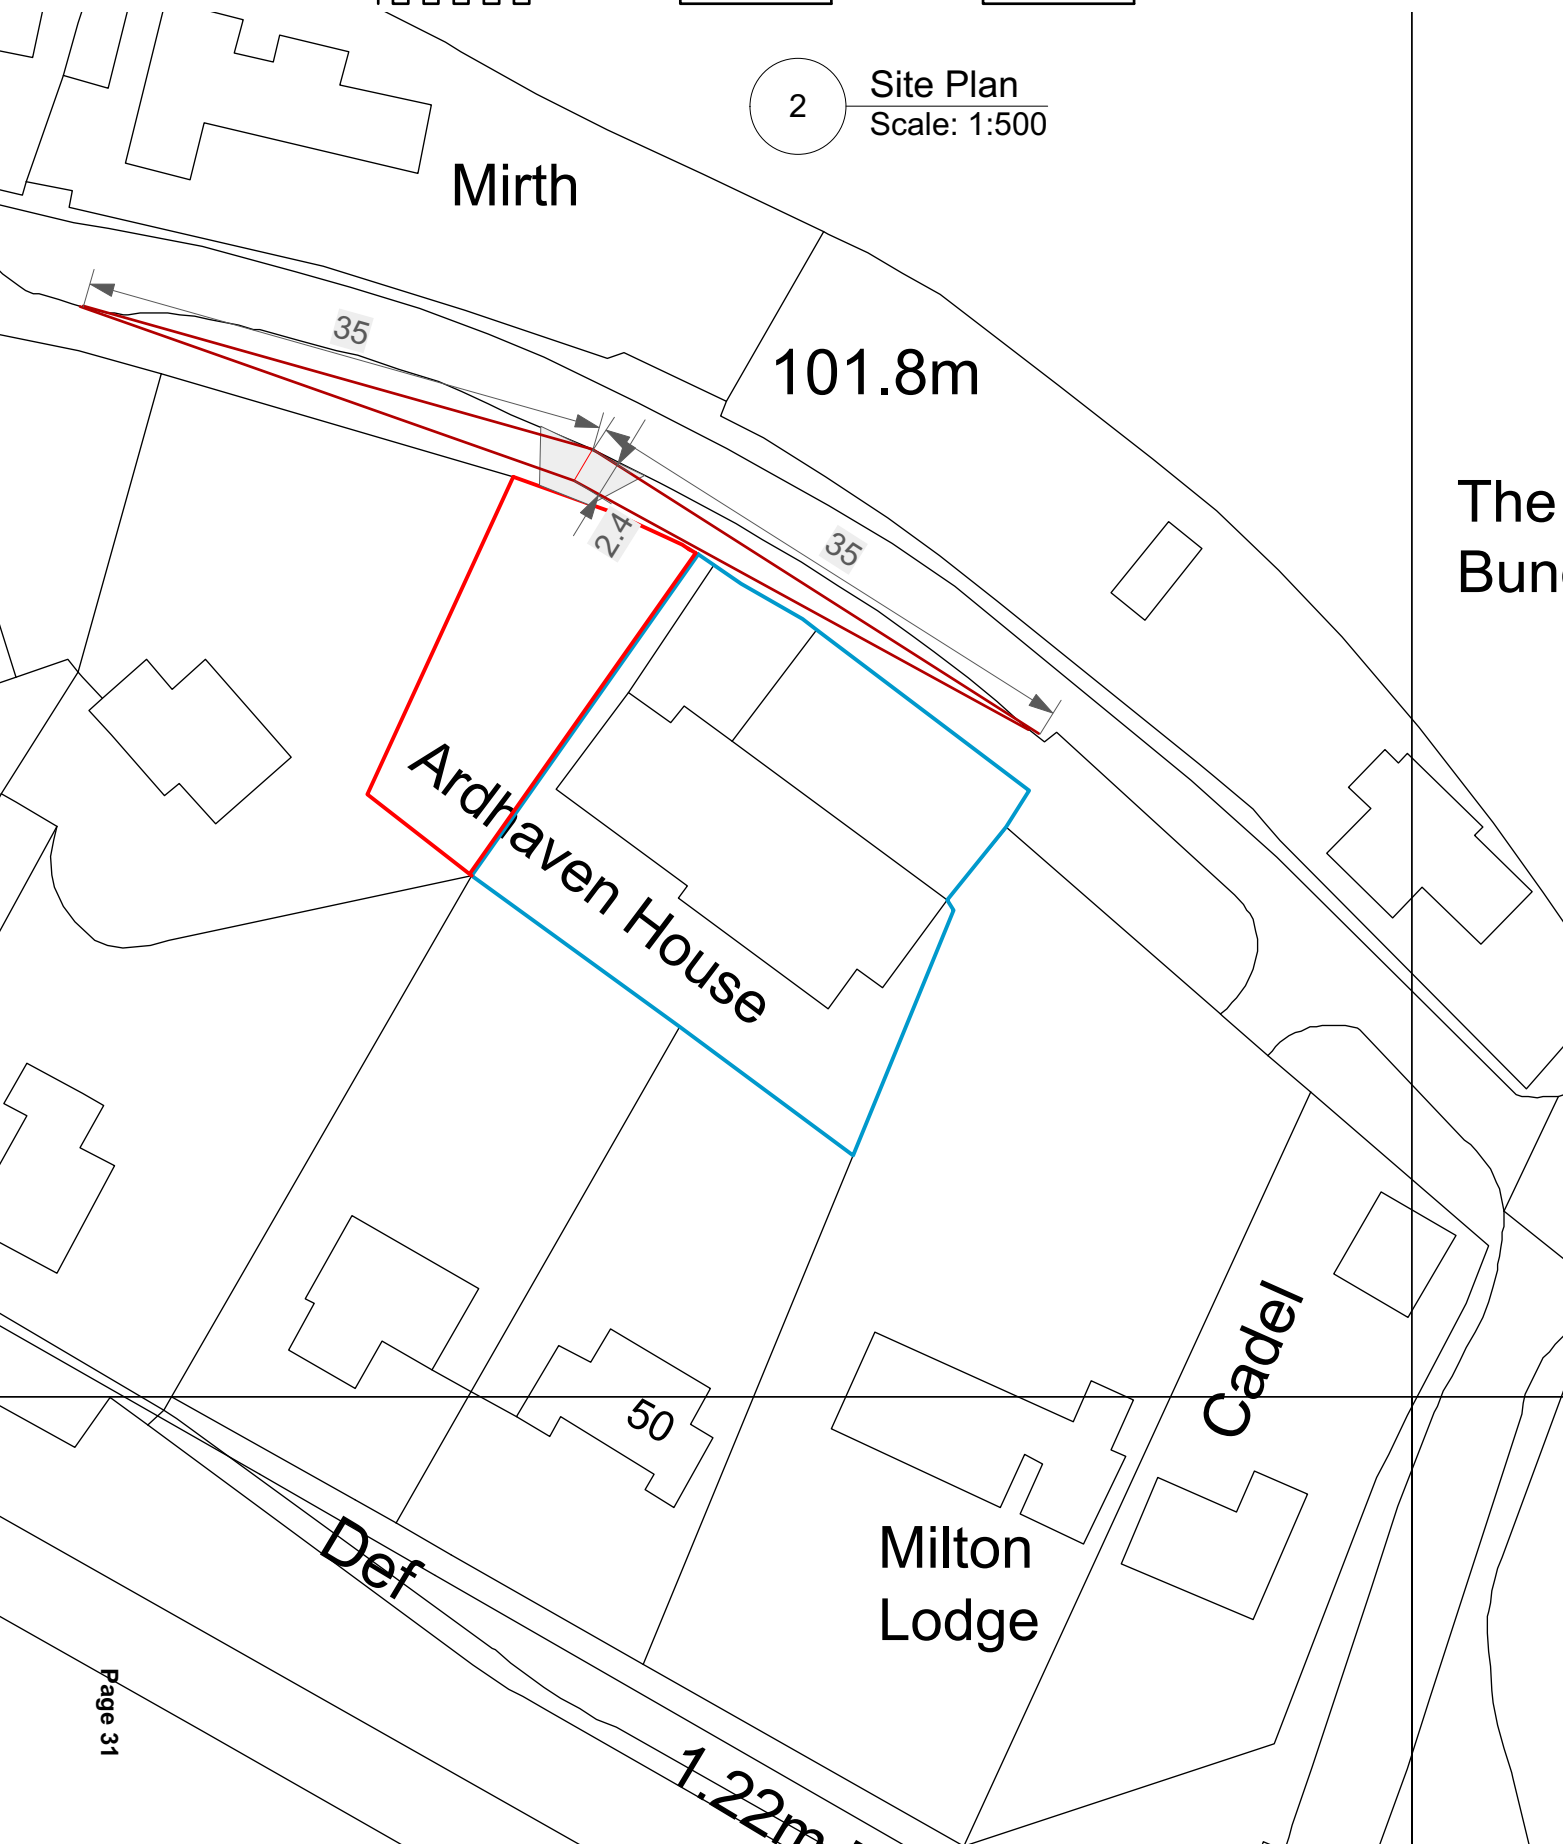

1 Location Plan  
Scale: 1:1250

**Client:** Jan Fowler  
**Job title:** New Dwelling

**Site address:**  
Ardhaven House  
London Road  
Milton Common  
OX9 2JR


**Date:** October 2018  
**Scale (at A3):** 1:500 & 1:1250

**Job Number:** B1546  
**Drawing Number:** 100  
Site and Location Plan  
**Revision: A**  
**example visibility splay added.**

Agenda Item 9



Buchanan Richardson Partnership  
5a Cornmarket  
Thame  
Oxon OX9 3DX  
01844 213827  
info@buchanansurveys.co.uk

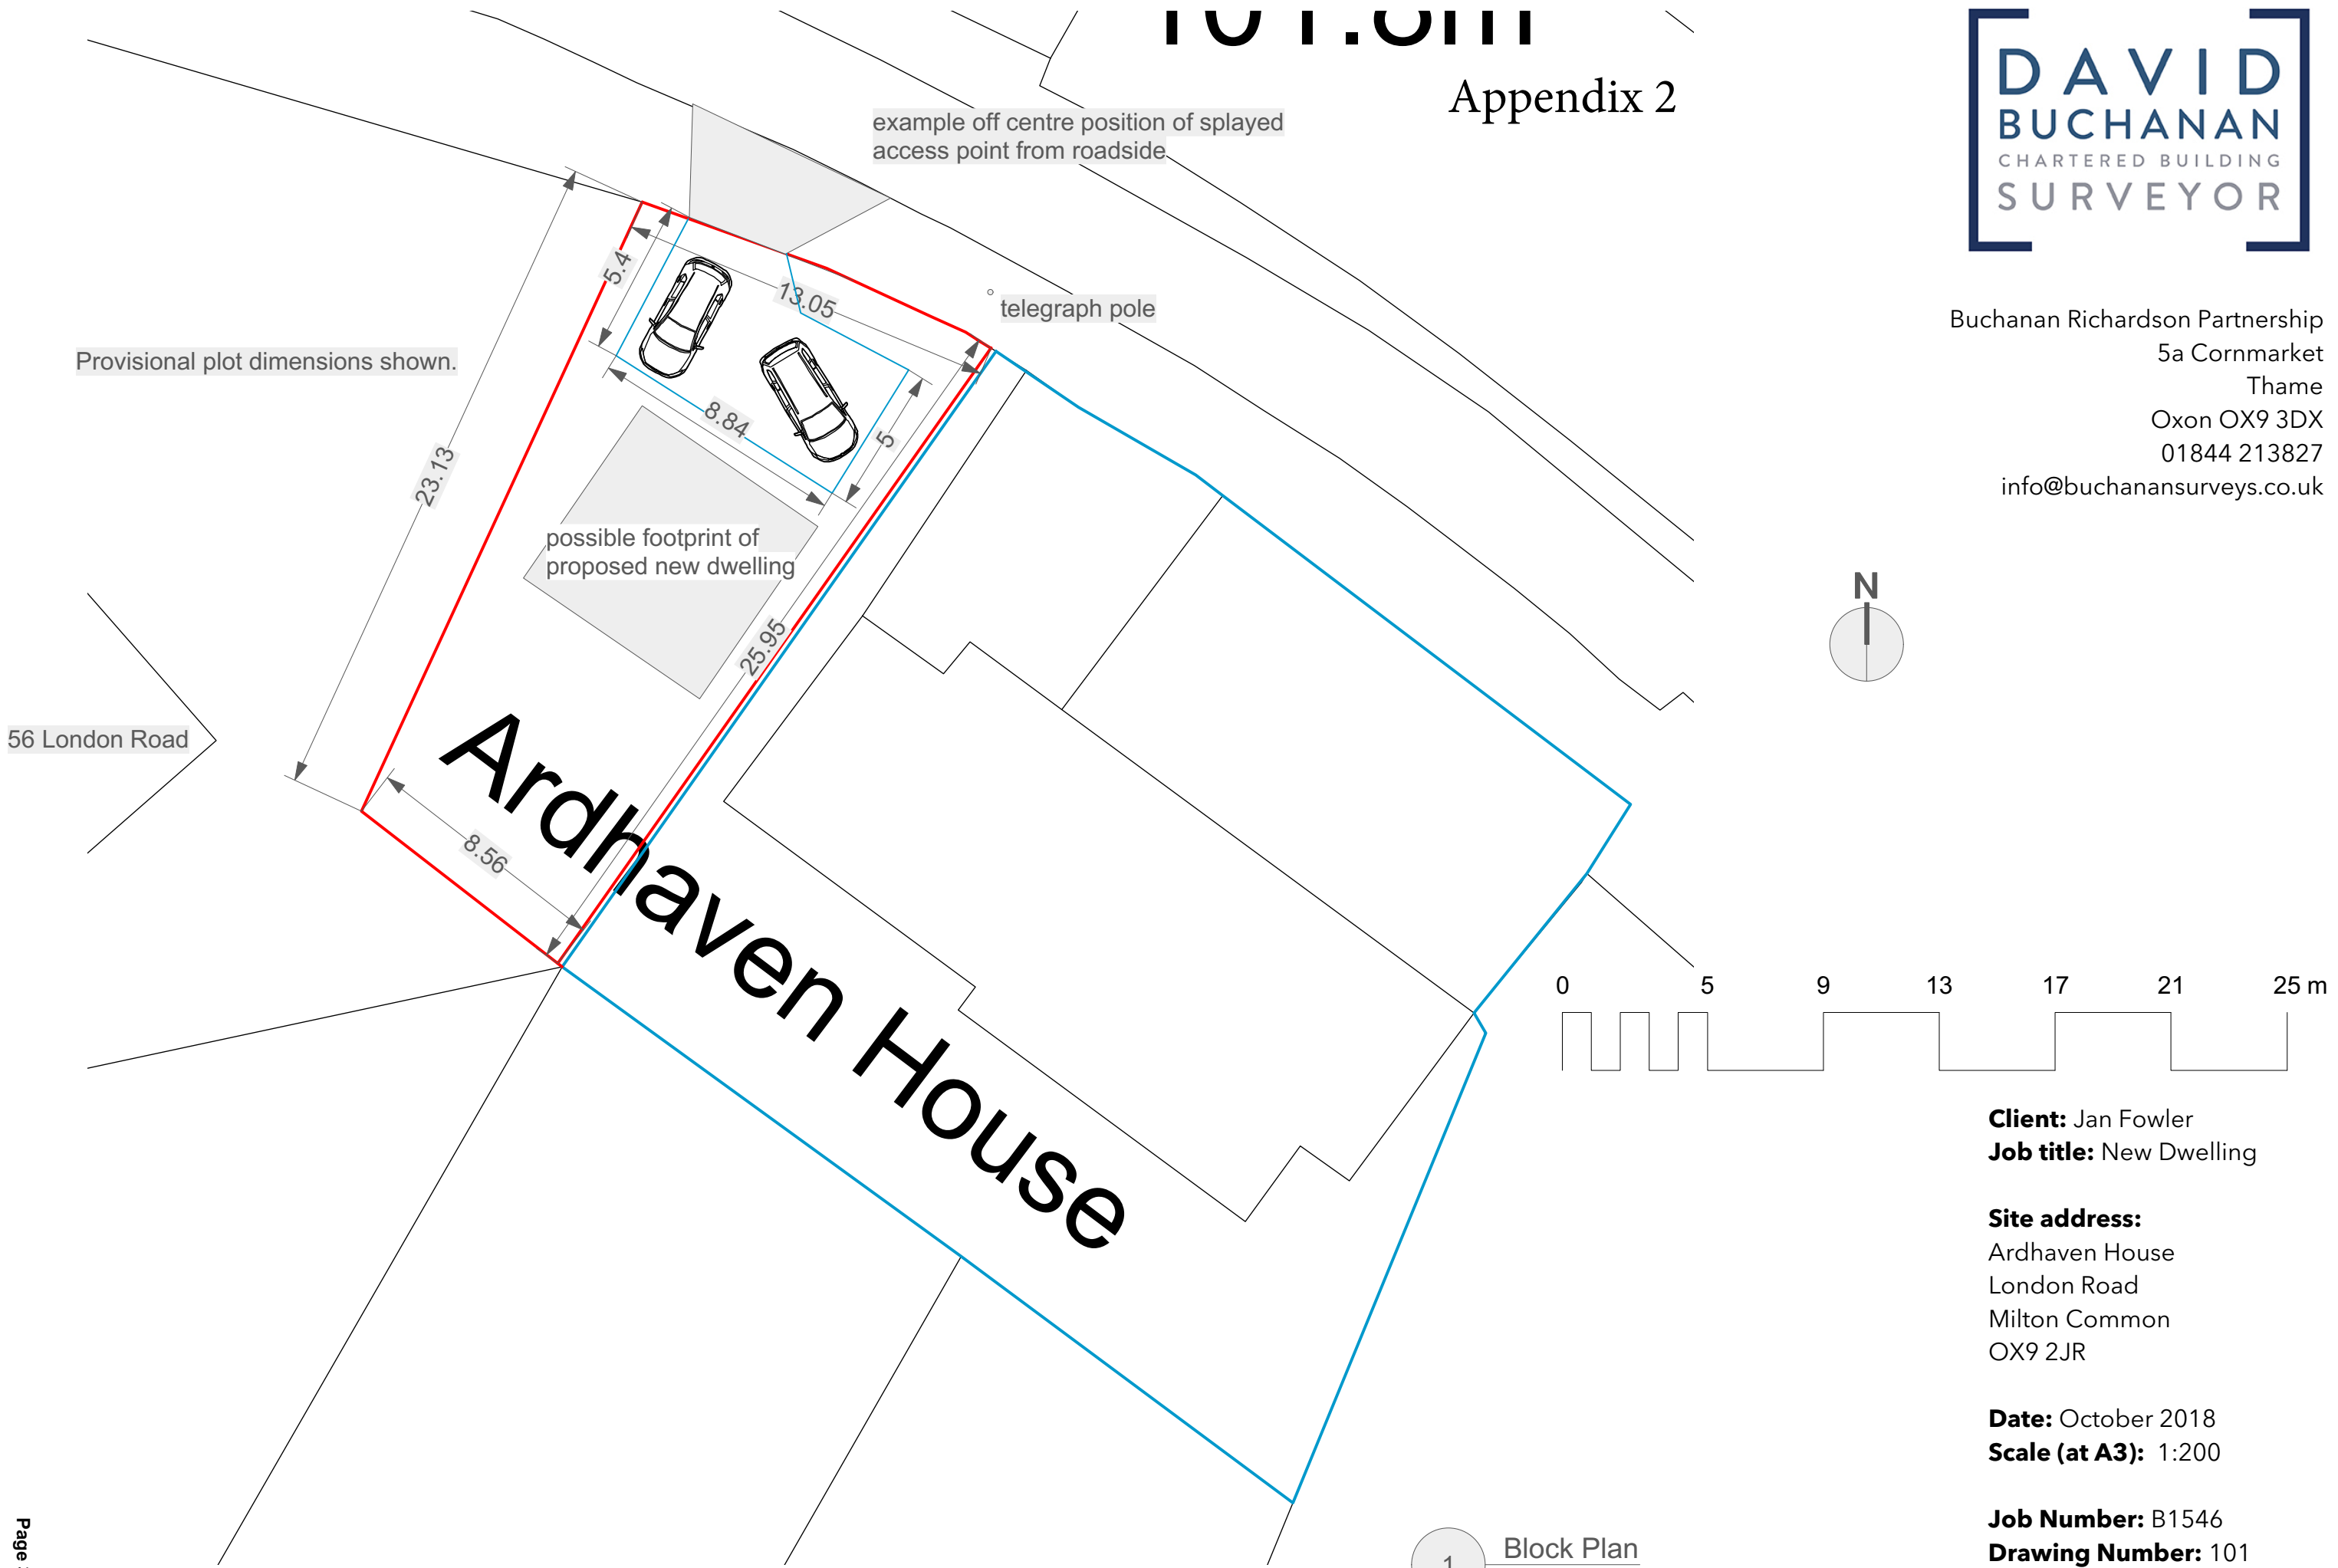

Provisional plot dimensions shown.



example off centre position of splayed access point from roadside

telegraph pole

possible footprint of proposed new dwelling

Ardhaven House

56 London Road

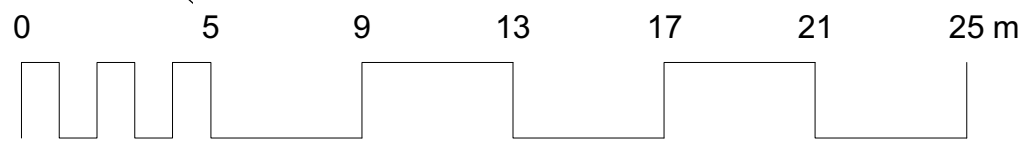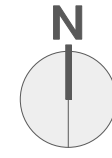

**Client:** Jan Fowler  
**Job title:** New Dwelling

**Site address:**  
Ardhaven House  
London Road  
Milton Common  
OX9 2JR

**Date:** October 2018  
**Scale (at A3):** 1:200

**Job Number:** B1546  
**Drawing Number:** 101  
Block Plan  
**Revision:** A

1 Block Plan  
Scale: 1:200

ANNOTATION OF THE PROPOSED SITE FOR ILLUSTRATION PURPOSES ONLY