



Enquiry System


Printed on 07/10/2013
for PAULUC



© Crown copyright and database rights 2013 Ordnance Survey
The Ordnance Survey mapping included within this publication is
South Oxfordshire District Council under licence from the Ordnance
Survey in order to fulfil its public function to act as a planning authority.
Viewing this mapping should not contact Ordnance Survey nor visit




Matthew T. Young B.A. (Hons), Dip. Arch. RIBA
 Chartered Architect
 25, Huns Mill, Goldsmiths Lane,
 Wellingford, OX10 0DN
 Telephone: 01491 825244
 www.matthewyoung-architect.co.uk
 Dimensions should not be scaled. Refer questions to Architect.

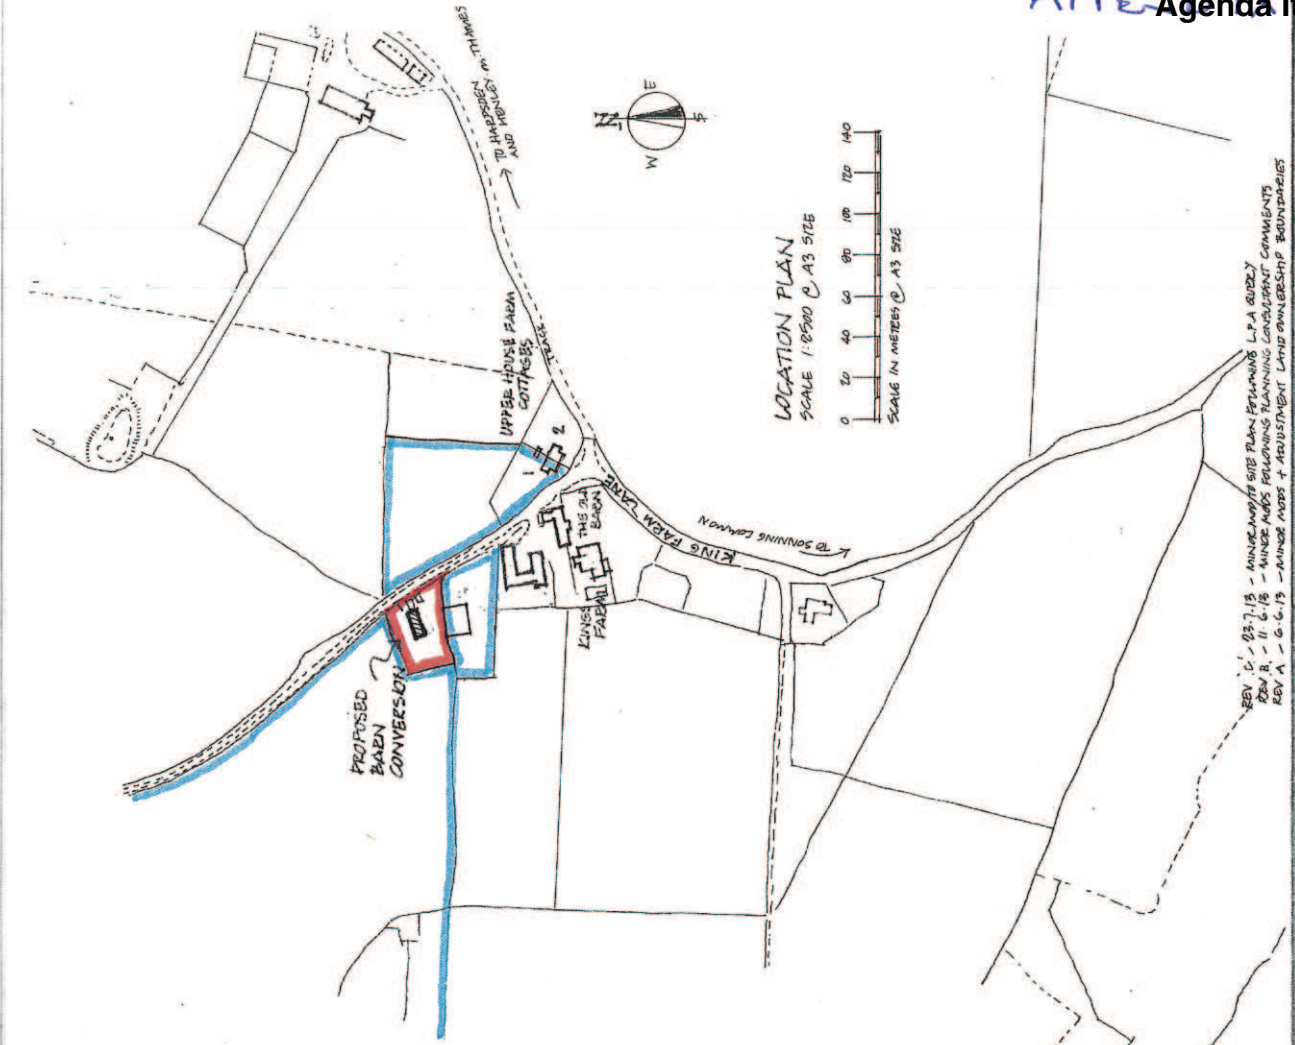

LOCATION PLAN
 SCALE 1:8500 @ A3 SIZE
 SCALE IN METRES @ A3 SIZE

REV. 1 - 05.7.15 - MINOR AMENDMENTS TO PLAN PERMITS L.P.A. SUBJ.
 REV. 2 - 05.7.15 - MINOR AMENDMENTS PERMITS L.P.A. SUBJ.
 REV. 3 - 06.6.15 - MINOR AMENDMENTS PERMITS L.P.A. SUBJ.


for MERTHES OLD
 SCALES: 1:500 + 1:8500 @ A3 SIZE
 MAY 2015
 DRG. NO: 01UH/F/3.0

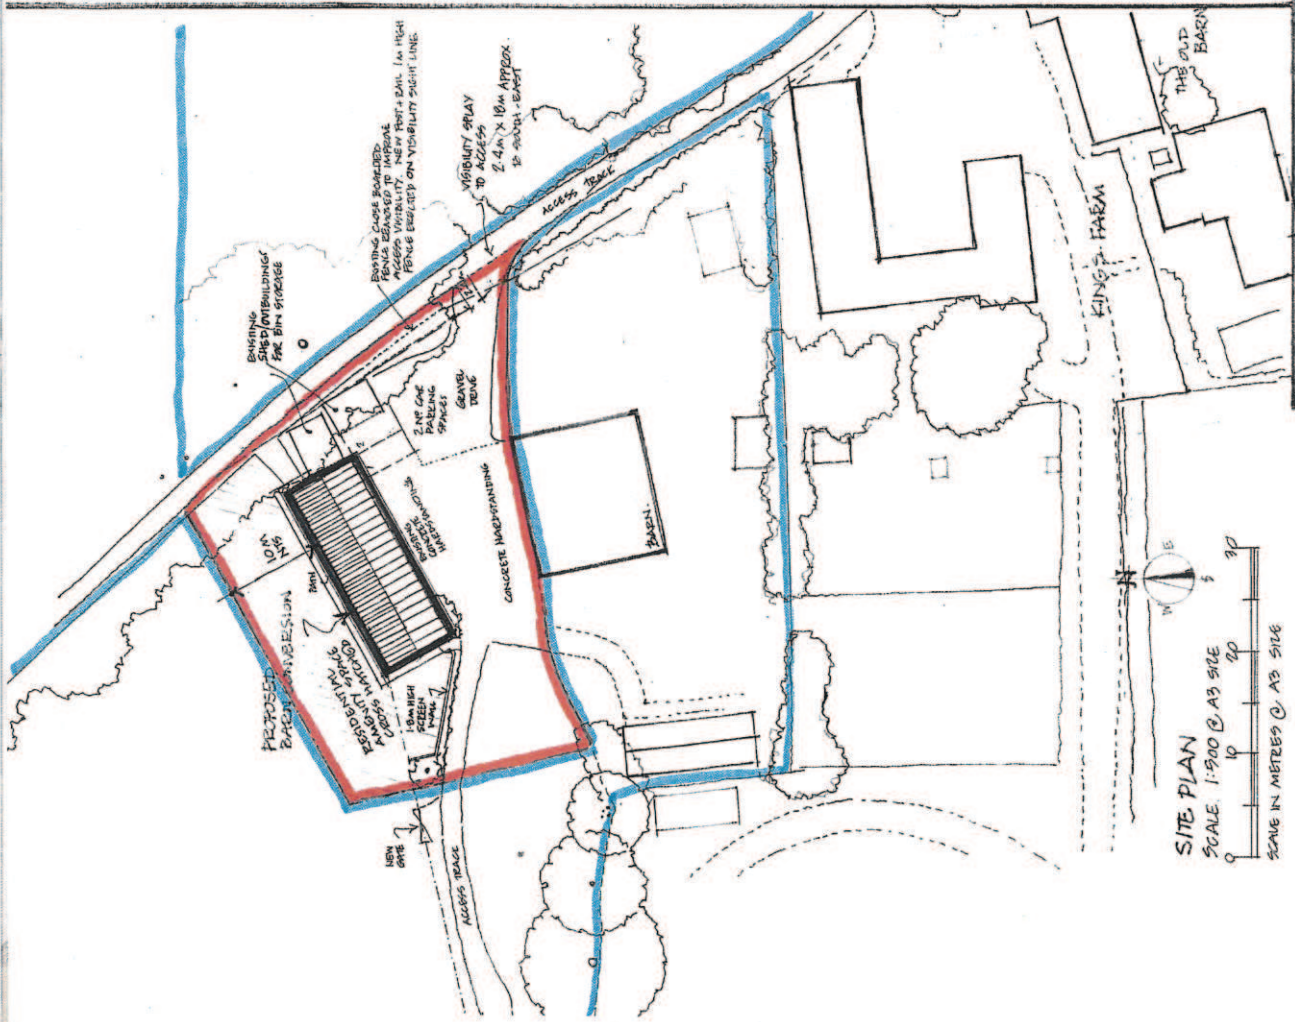

SITE PLAN
 SCALE 1:500 @ A3 SIZE
 SCALE IN METRES @ A3 SIZE

NOTES:
 - THIS DRAWING TO BE READ IN CONJUNCTION WITH REG. NOS: 01UH/F/1 - SURVEY PLAN + ELEVATIONS
 01UH/F/2 - PROPOSED PLAN + ELEVATIONS


1 UPPER HOUSE FARM COTTAGES
 KING'S FARM LANE
 HARPSDEN
 HENLEY-ON-THAMES RG9 4JF
 PROPOSED BARN CONVERSION
 SITE + LOCATION PLANS

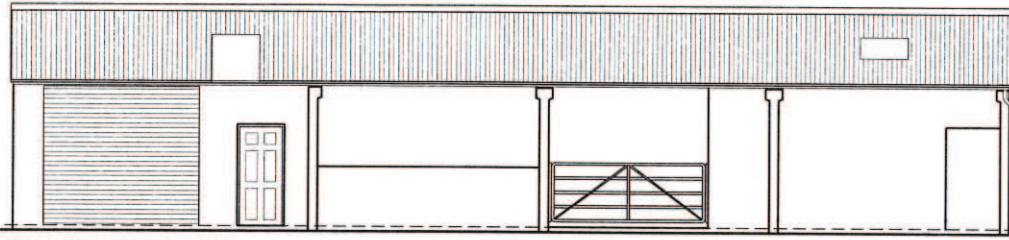


SOUTH ELEVATION




EAST ELEVATION

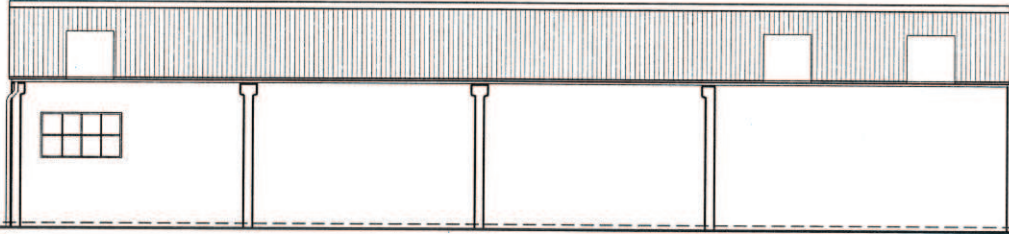


NORTH ELEVATION

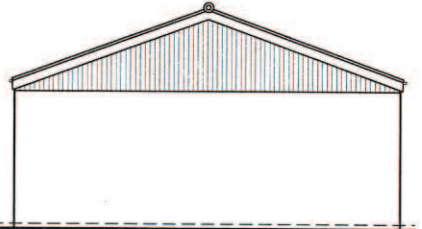


WEST ELEVATION

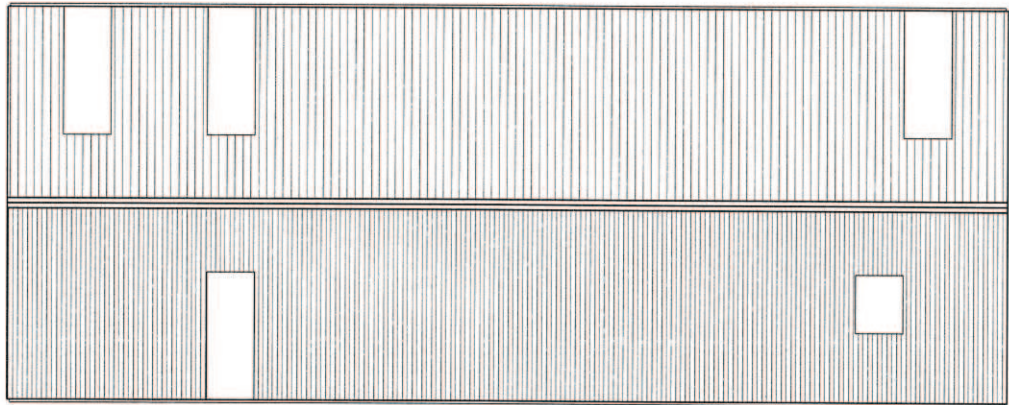


ROOF PLAN

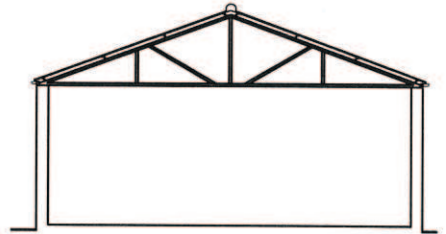


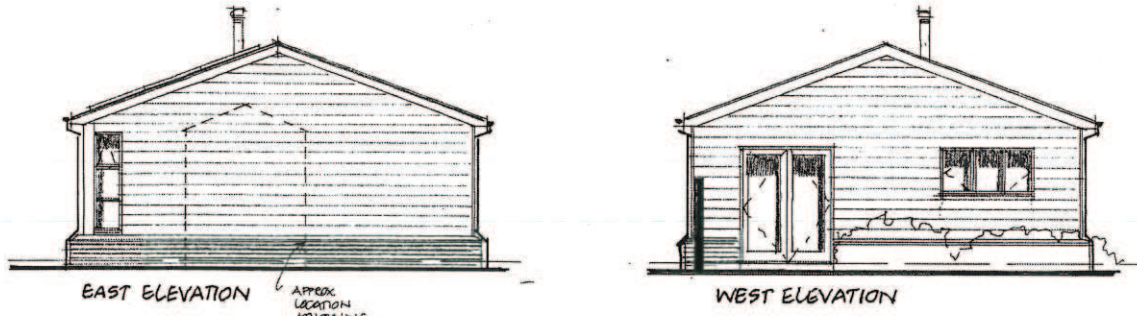
TYPICAL SECTION

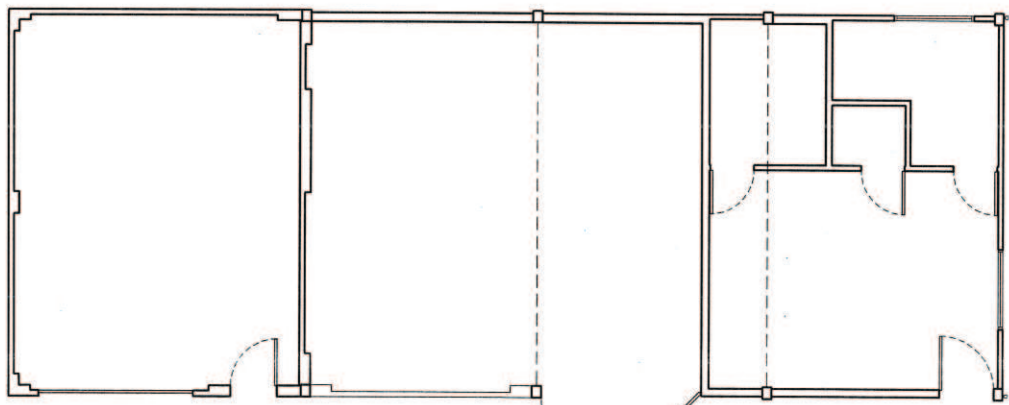

GROUND FLOOR PLAN

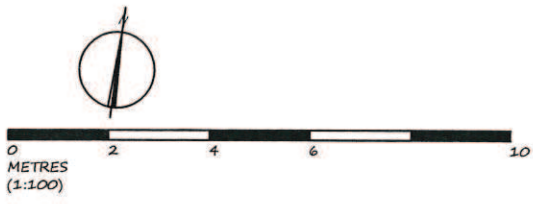


<p>1 UPPER HOUSE FARM COTTAGES KINGS FARM LANE HARPSDEN HENLEY-ON-THAMES, RG9 4JF MR & MRS OLD</p>	<p>1:100 @ A1 OCT. '12</p>	<p>OUHF - 01</p>
<p>SURVEY EXISTING PLANS, ELEVATIONS AND SECTION</p>	<p>Matthew T. Young <small>B.A. (Hons), Dip Arch, R.I.B.A.</small> Chartered Architect 25, Hunts Mill, Goldsmiths Lane, Wallingford, OX10 0DN Telephone: 01491 825244 www.matthewyoung-architect.co.uk Dimensions should not be scaled. Refer to the Architect.</p> 	




EAST ELEVATION


WEST ELEVATION

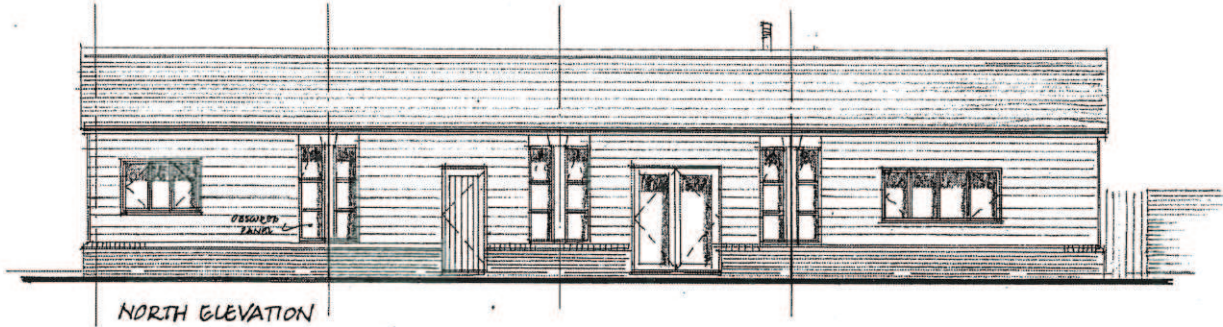

NORTH ELEVATION

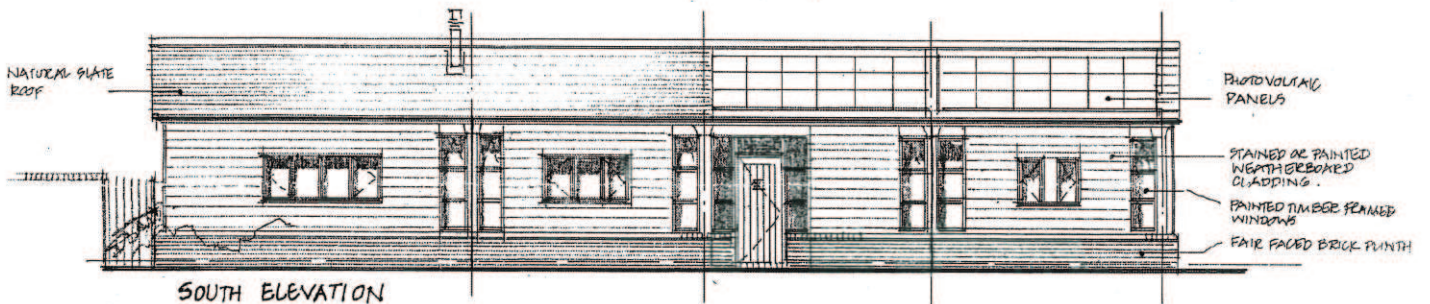

SOUTH ELEVATION

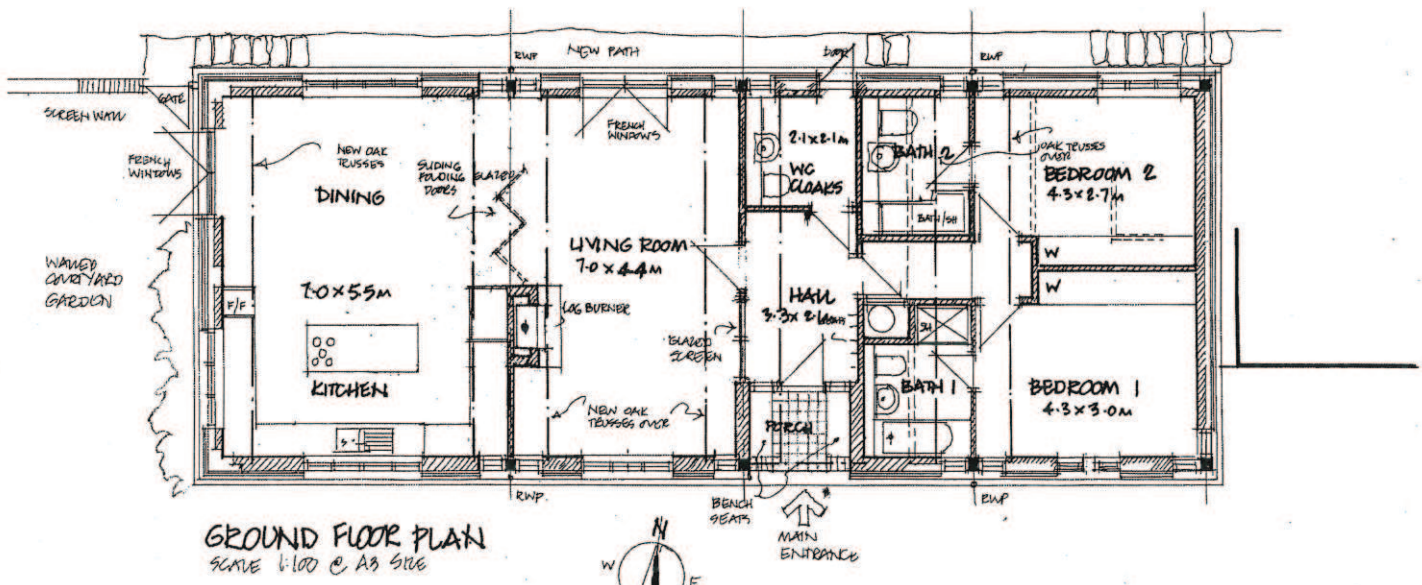

GROUND FLOOR PLAN
SCALE 1:100 @ A3 SIZE

- REV 'D' - 16.9.13 - LOG BURNER REPOSITIONED FOLLOWING CLIENT COMMENT
- REV 'C' - 8.9.13 - FURTHER MINOR MOD FOLLOWING CLIENT COMMENT
- REV 'B' - 9.4.13 - FURTHER REVISED FLOOR PLAN LAYOUT FOLLOWING CLIENT COMMENTS
- REV 'A' - 27.3.13 - REVISED FLOOR PLAN LAYOUT

1 UPPER HOUSE FARM COTTAGES
KINGS FARM LANE
HARPSDEN
HENLEY-ON-THAMES RG9 4JF
SCHEME DESIGN PROPOSAL - BARN CONVERSION

MR + MRS OLD
SCALE: 1:100 @ A3 SIZE
APRIL 2013

DRG. NO: 0UHF/2'D

Matthew T. Young B.A. (Hons), Dip Arch, R.I.B.A.
Chartered Architect
25, Hunts Mill, Goldsmiths Lane,
Wallingford, OX10 0DN
Telephone: 01491 825244
www.matthewyoung-architect.co.uk
Dimensions should not be scaled. Refer questions to Architect.