


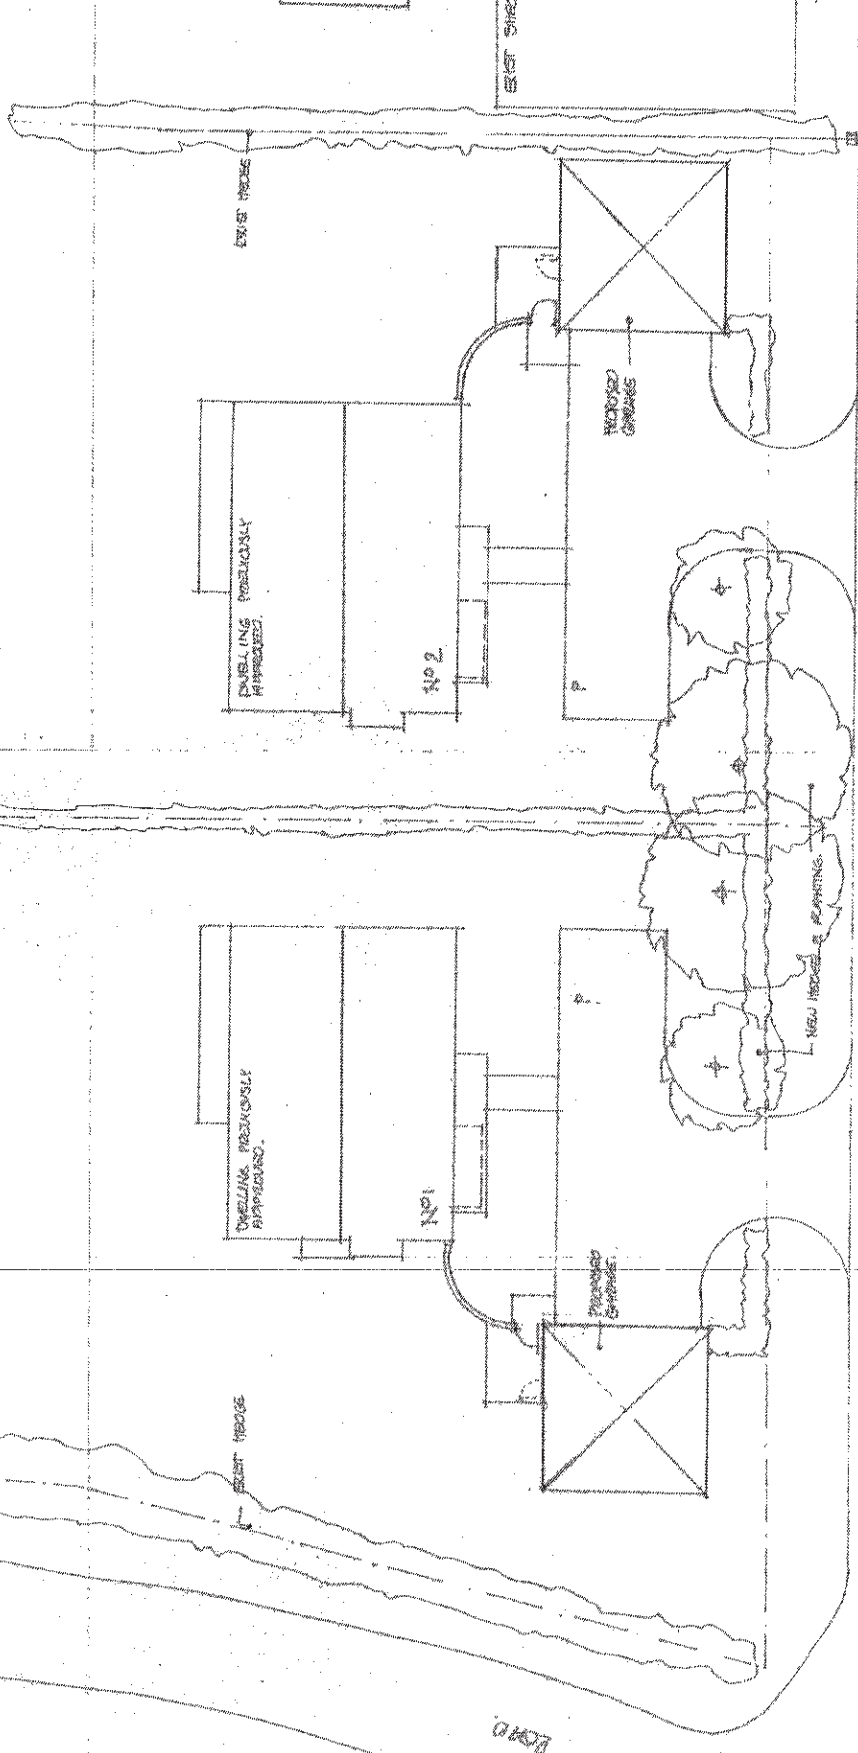
The drawings are the copyright of the Architects.
Do not scale, use figured dimensions only.
For precise details or boundaries and alignments
refer to Land Registry or Deed plans.

S.O.D.C.
24 SEP 2013
PLANNING




MICHAEL WARREN ASSOCIATES LTD.
CHARTERED ARCHITECTS
4 Priory Green, Colson Court
Winchester, Hampshire SO21 1TU
Phone: 01963 841224
Email: michael@mwassociates.co.uk

project	ROKE FARM COTT.
client	ROKE N ^o BENSON
title	SITE PLAN WITH GARAGES
date	24.7.13
scale	1:200
rev.	A
drawn by	D1302
checked by	5




EXISTING CONCRETE ACCESS HWY.

This drawing is the copyright of the Architects.
Do not scale. Use figured dimensions only.
For precise details of boundaries and alignments
refer to Land Registry or Deed plans.

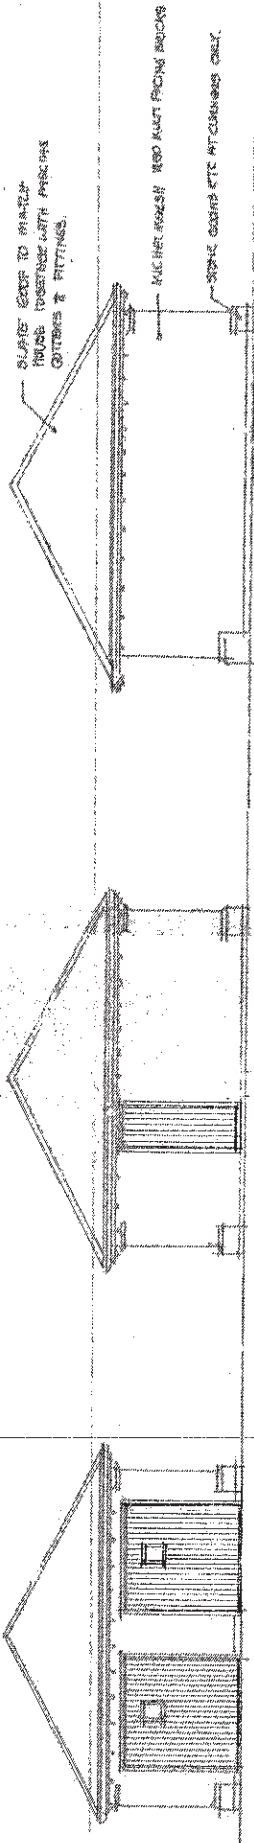

320 4 25/11/15 RYANT HOOK SCREENLOCK 10
CANNESSE CHEN 1722

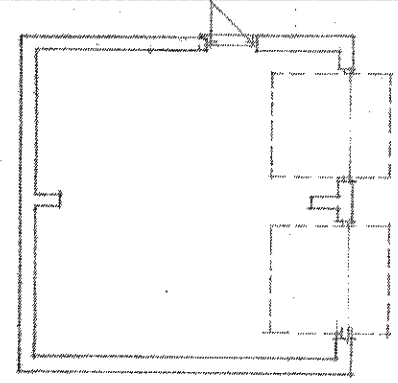

PLAN

S.O.D.C.
24 SEP 2015
PLANNING

<p>MICHAEL WARREN ASSOCIATES LTD. CHARTERED ARCHITECTS 4 Piping Court, Colston Common Winchester, Hampshire SO21 1JU Phone: 01962 841324 Email: mwa@architecturalgroup.com</p>	Project	ROKE FARM COIT.
	Client	ROKE N BENSON
Title		
PROPOSED GARAGES PLAN AND ELEVATIONS		
Date	Scale	Rev.
24/7/13	1:100	A
Ref. No.	DT302 4	

This page is intentionally left blank