



Site key plan scale 1:2500

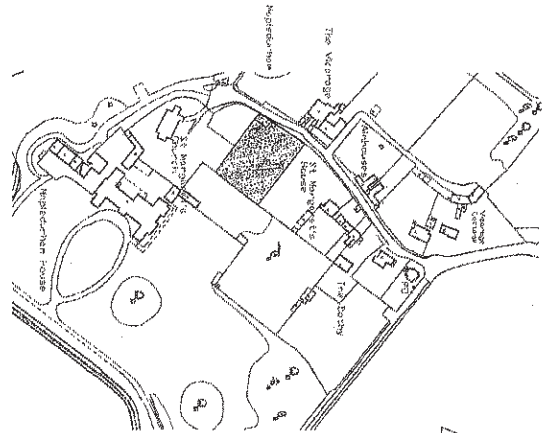


Site block plan scale 1:500

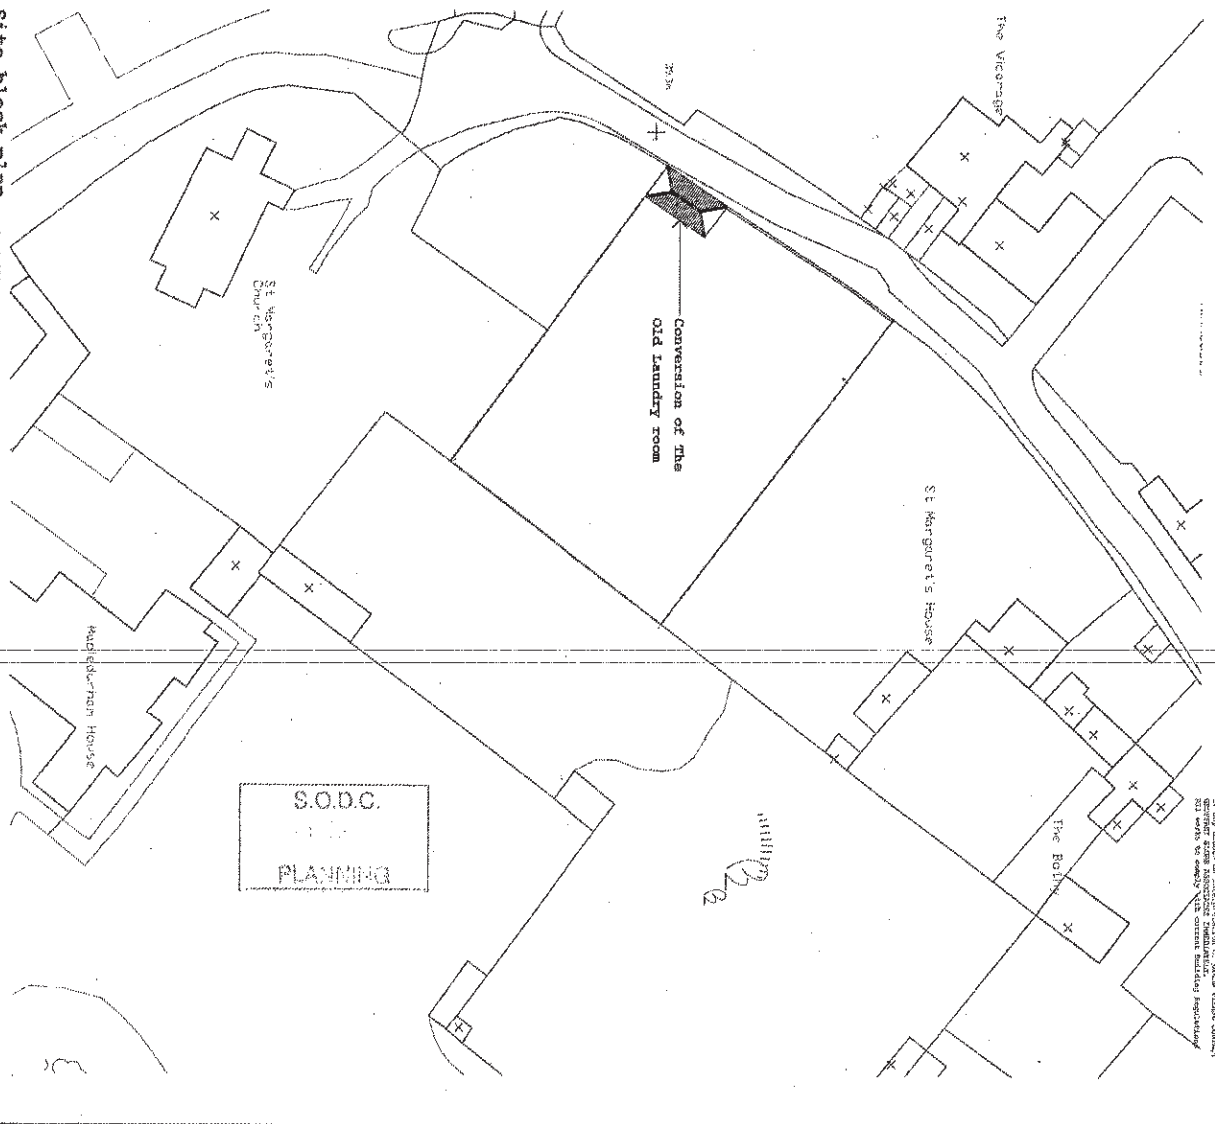

Revision 1 St. Margaret's Cottages, Mopledinham.		Drawn by M. Lewis esq		GEORGE SIMON ASSOCIATES 100, 102, 104, 1000		Date 29/07/09	
---	--	--------------------------	--	---	--	------------------	--

Shown dimension to W. side, in preference to north dimension to be shown on site plan in accordance of any drawing being submitted for planning. All walls to comply with current building regulations.

Figure dimension to be taken in preference to scale
 Dimensions to be checked on site prior to commencement of work.
 If any doubts on interpretation of plans PLEASE CONTACT
 GEOFFREY SIOAN ASSOCIATES IMMEDIATELY.
 All works to comply with current Building Regulations

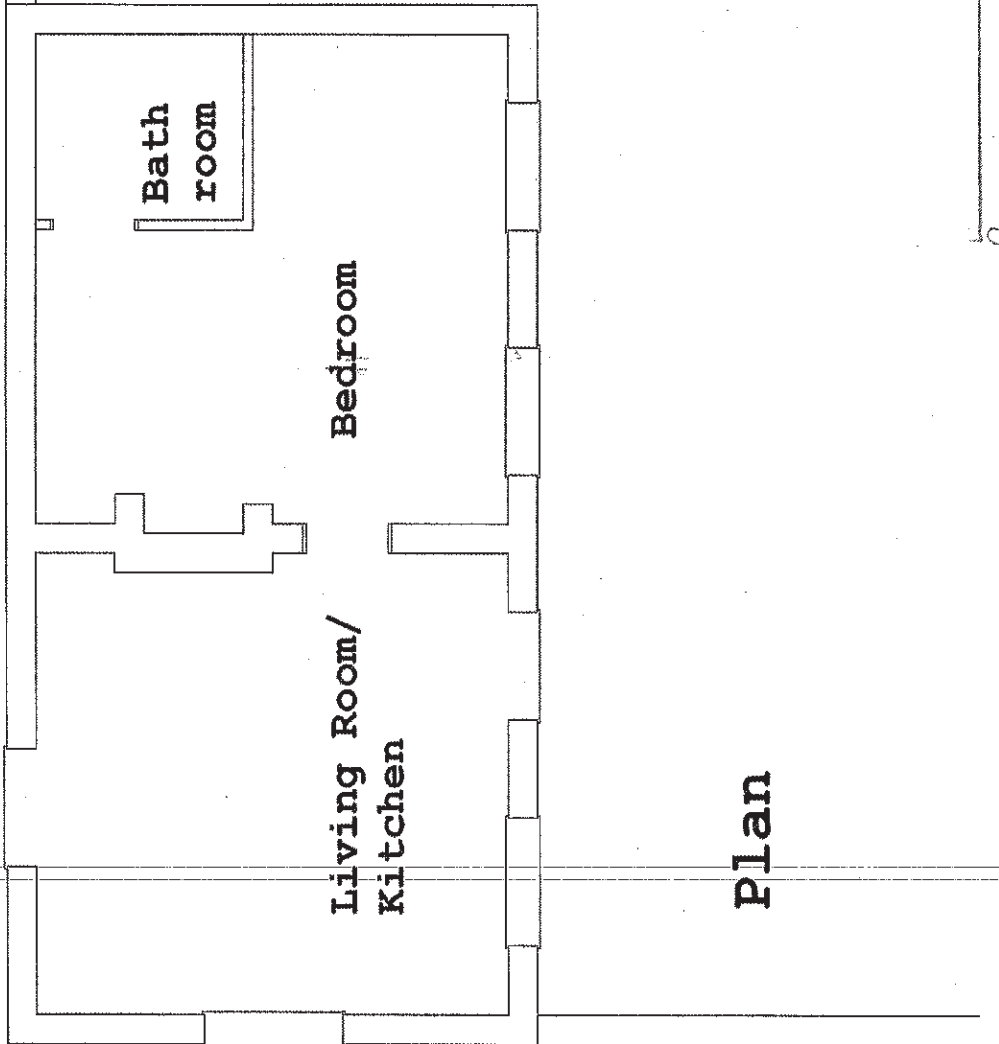

S.O.D.C.
 PLANNING

Revisions	Scale 1:50	Drawn by JMS	Checked by	Client	W. Lewis esq
Job	PROPOSED	St. Margaret's Cottage, Mapledurham.			
GEOFFREY SIOAN ASSOCIATES			Drawing No M/09/169		
BUILDING SURVEYORS & BUILDING ENGINEERS			28/07/09		
THE OLD POST OFFICE, HEDDLETON ROAD,					
BIRCH CROFT, BIRCHING, SURREY. GU8 4QR					