



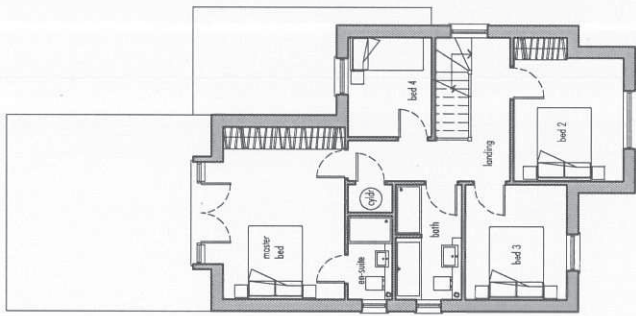

<p>The ANDERSON ORR Partnership The Studio, 70. Church Road, Wheatley, OXON, OX33 1LZ t: 01865 873936</p>	<p>scale 1:1000</p>	<p>client MR AND MRS SWANBOROUGH</p>	
	<p>date JUNE '13</p>	<p>drawing LOCATION PLAN</p>	
<p>PROJECT PROPOSED RESIDENTIAL DEVELOPMENT, 31 CHURCH STREET, DIDCOT, OXON</p>	<p>drawn JMO</p>		
	<p>job 13052</p>	<p>no. 13052-L01</p>	<p>rev</p>

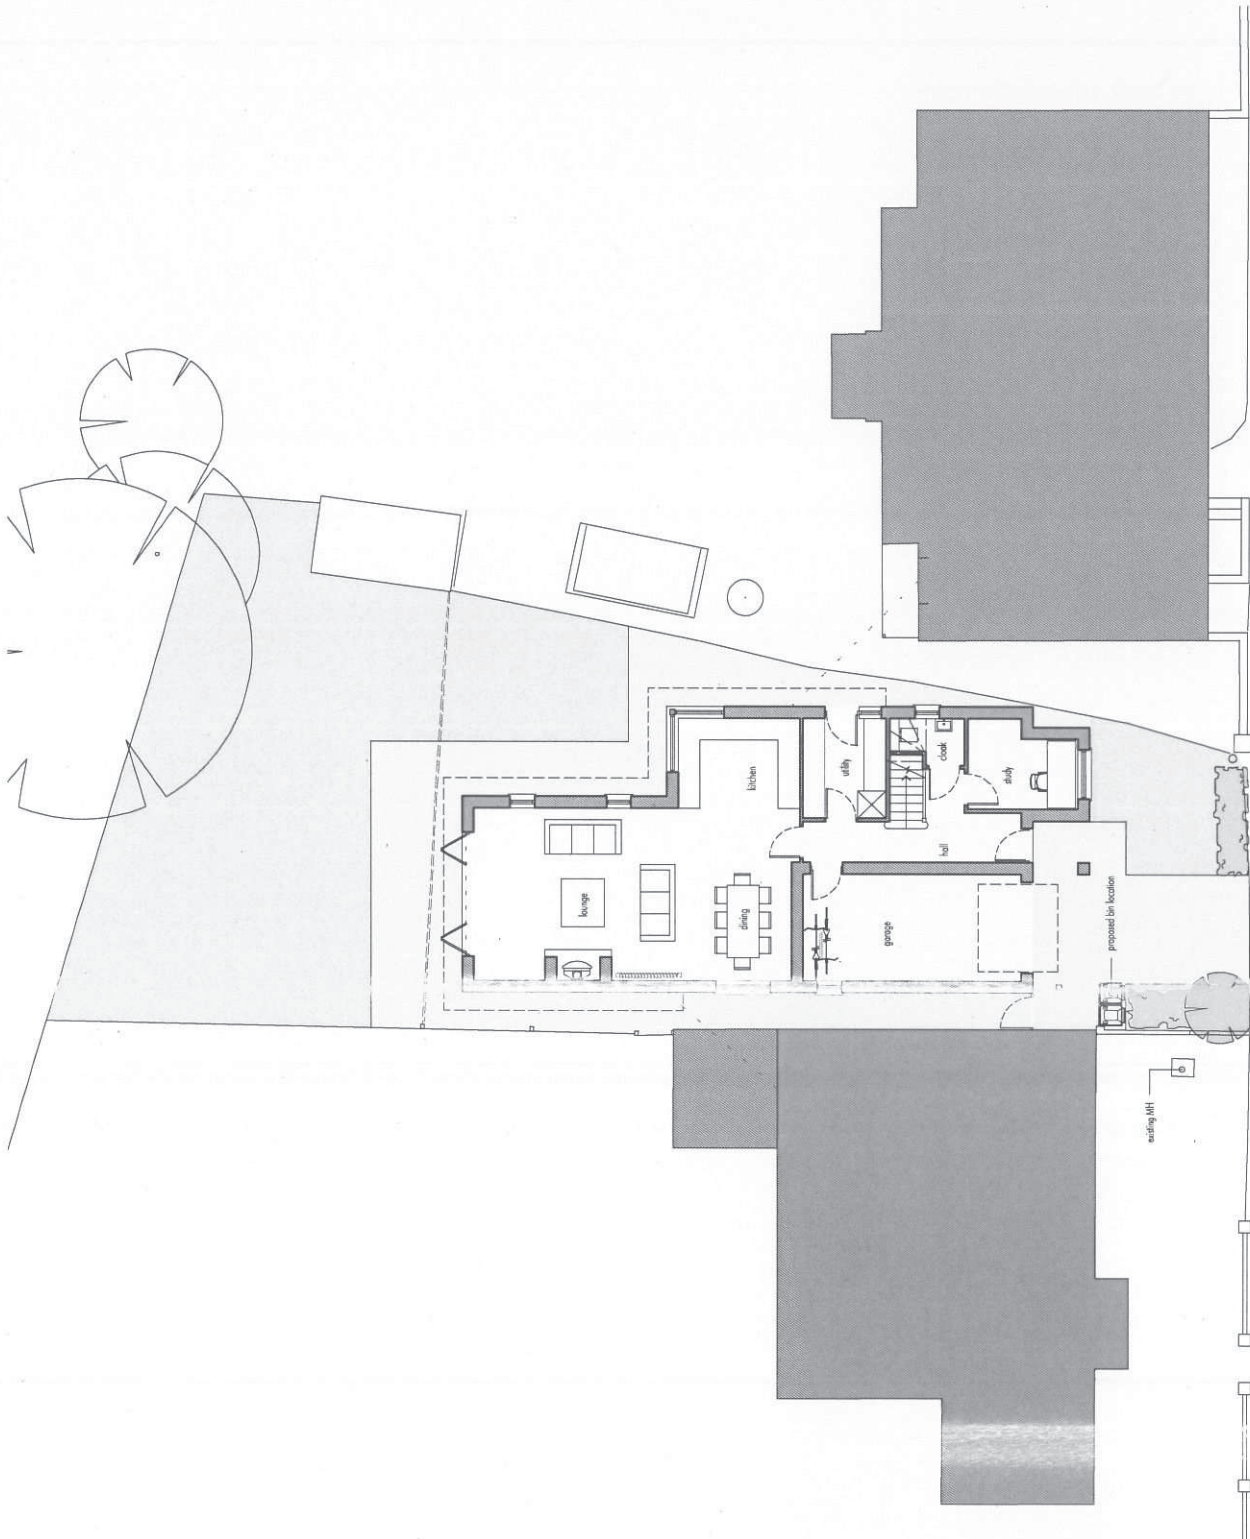


FIRST FLOOR PLAN



The ANDERSON ORR Partnership The Studio, 70, Church Road, Wheatley, OXON, OX33 1LZ. T: 01865 879336		client MR & MRS SWANBOROUGH
scale 1:100 @ A2	date FEB '14	drawing PROPOSED PLANS
PROJECT PROPOSED DWELLING, 31 CHURCH STREET, DIDCOT, OXON	drawn IG	no. 13052
Drawing 13052-001-01 was published on 23 April 2014 at 11:38:15		rev /

CHURCH STREET


SITE PLAN / GROUND FLOOR PLAN

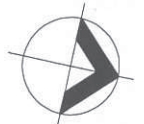

All dimensions must be checked on site and not scaled from this drawing.
 Prior to implementation the proposals shown should be examined by a Structural Engineer and checked for compliance with the Building Regulations.
 For use in precise named location only.
 Copyright reserved.

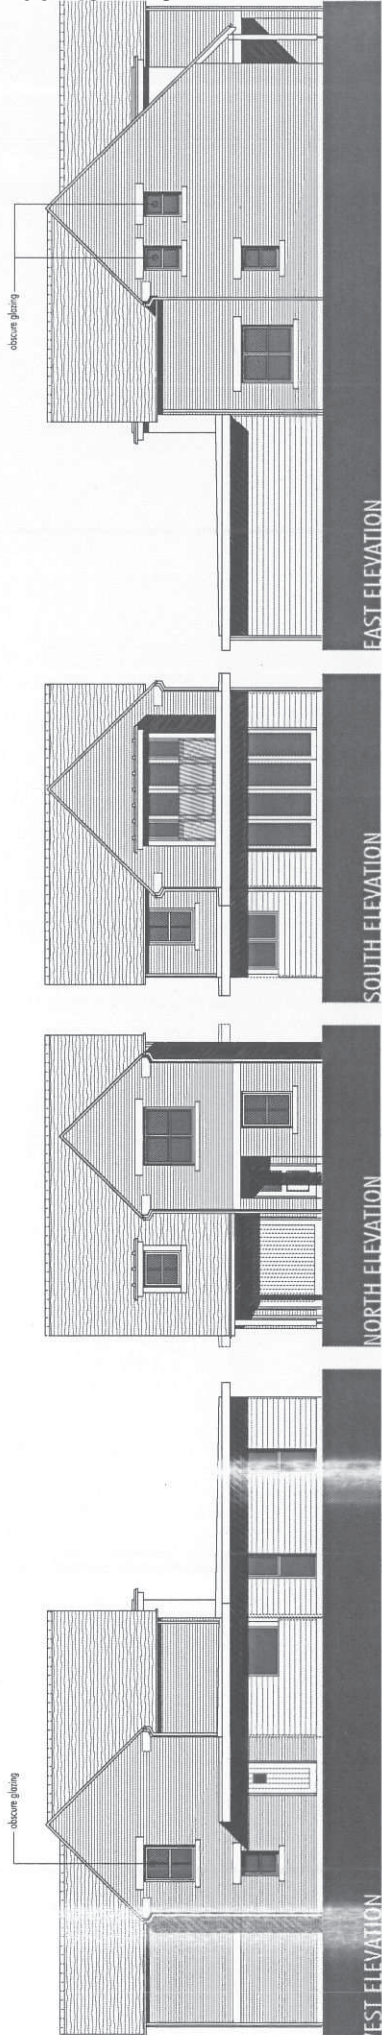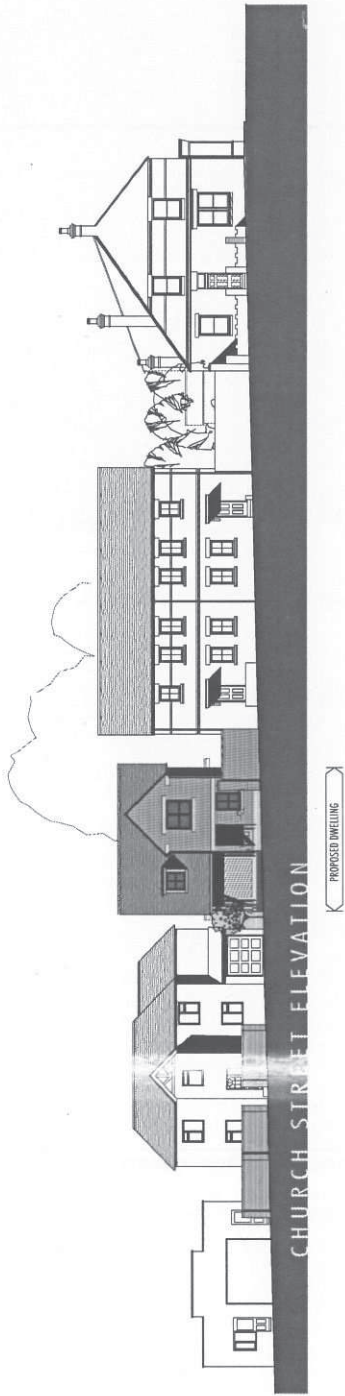

All dimensions must be checked on site and not scaled from the drawing. Prior to implementation the proposals shown should be assessed by a Structural Engineer and checked for compliance with the Building Regulations. For use in precise named location only. Copyright reserved.

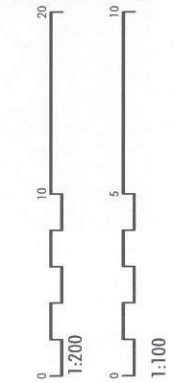

The ANDERSON ORR Partnership The Studio, 70, Church Road, Wheatley, OXON, OX33 1LZ t: 01865 879926		Client MR & MRS SWANBOROUGH
Date of issue 1/28/2014	Date FEB 14	Drawing PROPOSED ELEVATIONS
Scale 1:200	Drawn IG	No. 13052-SK03
PROJECT PROPOSED DWELLING, 31 CHURCH STREET, DIDCOT, OXON		Rev 13052-SK03

Drawing 13052-SK03.dwg was plotted on 26 February 2014 at 09:57:54

Agenda Item 10

Appendix 2



<p>The ANDERSON ORR Partnership</p> <p>The Studio, 70. Church Road, Wheatley, OXON, OX33 1LZ t: 01865 873936</p>	<p>scale 1:500 @A4</p>	<p>client MR AND MRS SWANBOROUGH</p>		
	<p>date APRIL '14</p>	<p>drawing BLOCK PLAN</p>		
<p>PROJECT PROPOSED RESIDENTIAL DEVELOPMENT, 31 CHURCH STREET, DIDCOT, OXON</p>	<p>drawn JMO</p>	<p>job 13052</p>	<p>no. 13052-P01</p>	<p>rev</p>

Drawing 13052-p01.drw was plotted on 22 April 2014 at 16:00:45