

# Agenda Item 11







## Enquiry System

Printed on 03/02/2014  
for PAULUC  
at scale of 1:1,250




# Agenda Item 11

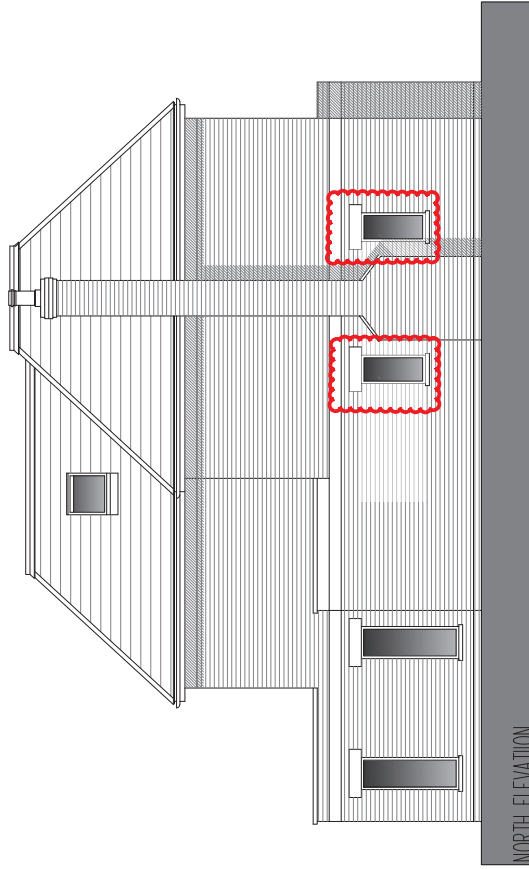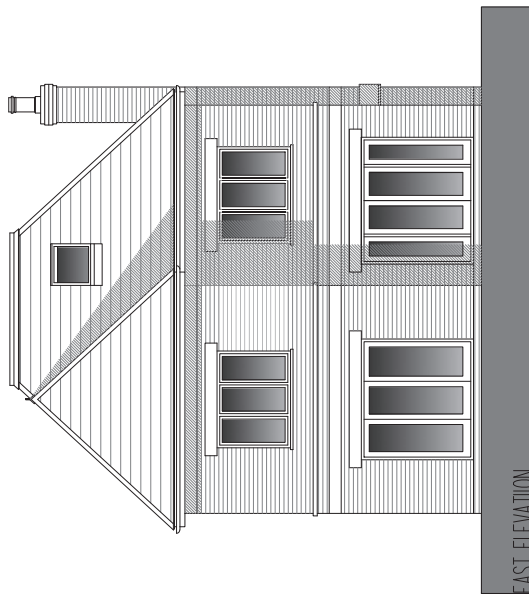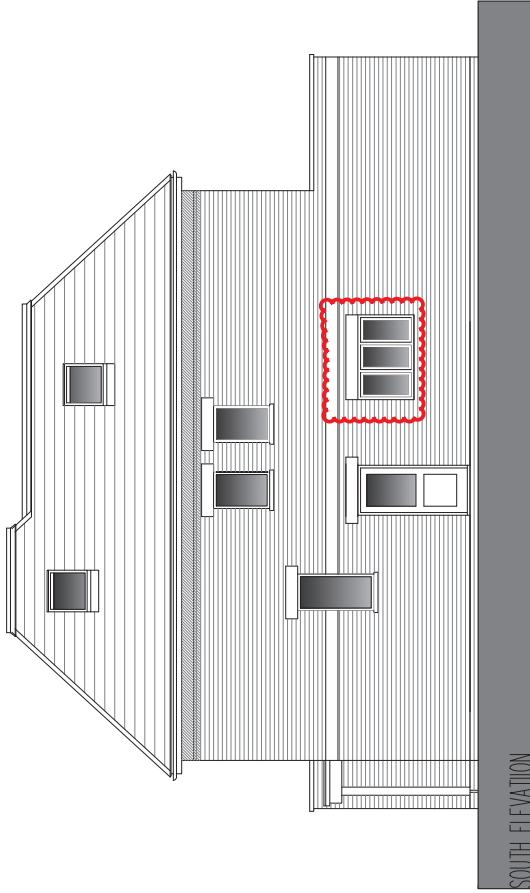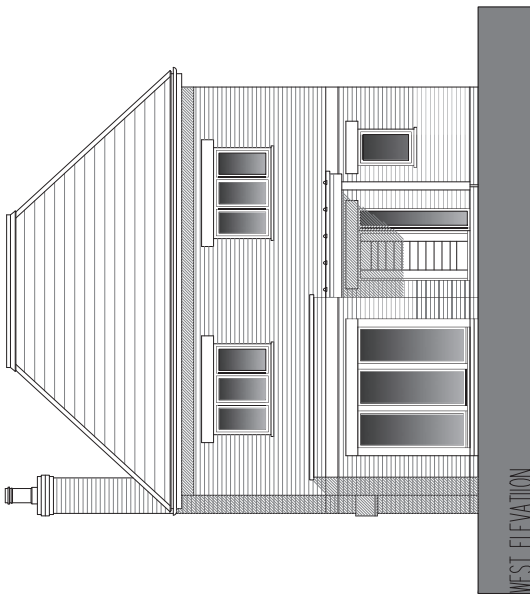


All dimensions must be checked on site and not scaled from this drawing  
 Prior to implementation the proposals shown should be assessed by a Structural Engineer and checked for compliance with the Building Regulations  
 For use in precise named location only  
 Copyright reserved

**rectory**  
 RECTORY LTD RECTORY HOUSE THAME ROAD  
 HADDENHAM, AYLESBURY, Buckinghamshire, HP17 8DA  
 T: 01844 295100 F: 01844 295350 www.rectory.co.uk

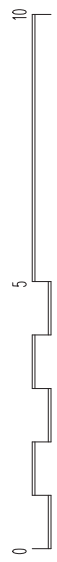


PROJECT: PROPOSED RESIDENTIAL DEVELOPMENT 32 AYLESBURY ROAD, THAME, OXON	DEPARTMENT:	CHECKED BY:	REV:
	DRAWING NO: P169-03	SCALE: 1:100	PAPER: A3
DRAWING:	STATUS: UNIT 1 - ELEVATIONS	DATE: JUN '12	F


# Agenda Item 11

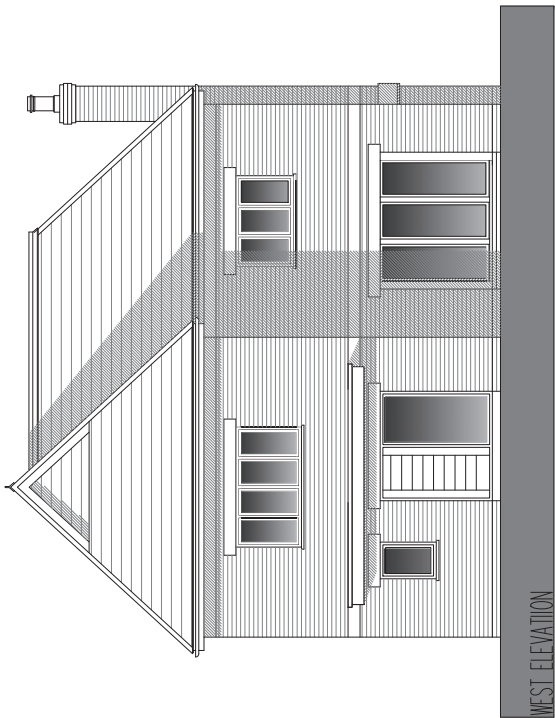


WEST ELEVATION

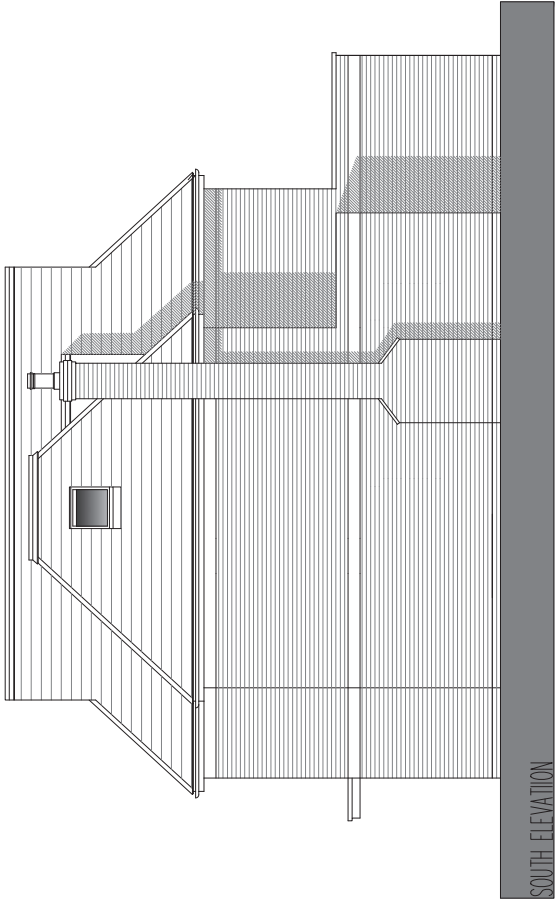

SOUTH ELEVATION

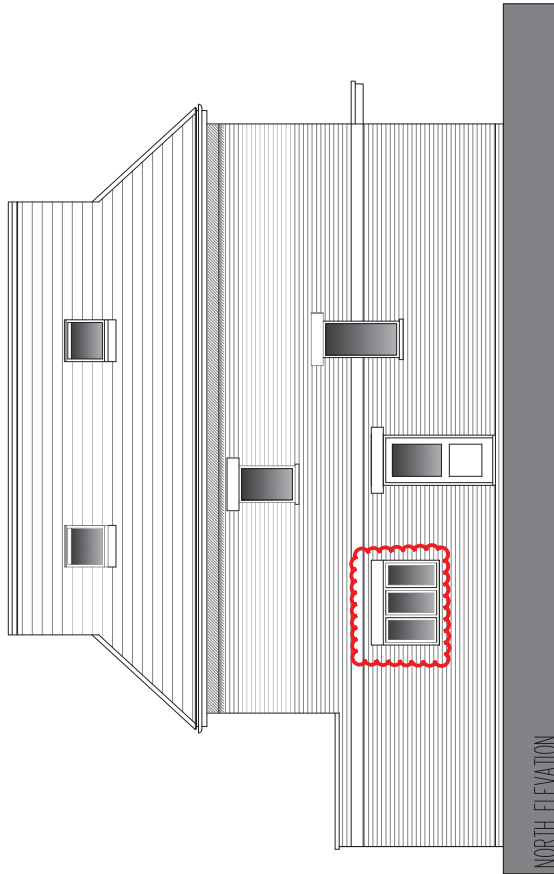

NORTH ELEVATION

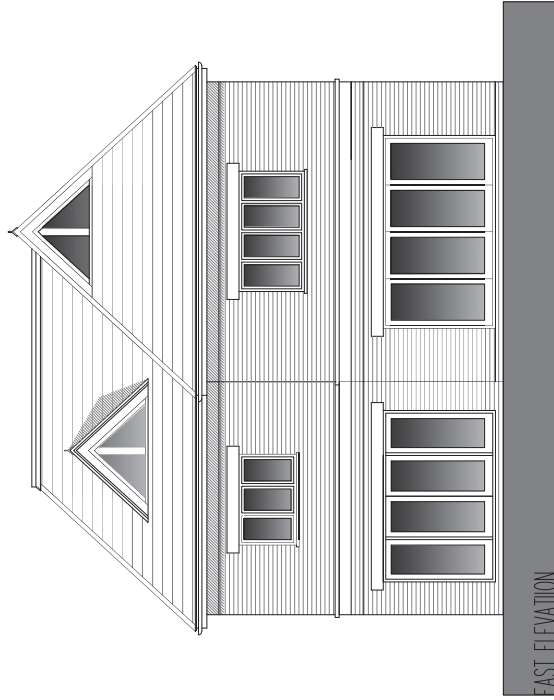

EAST ELEVATION


All dimensions must be checked on site and not scaled from this drawing  
 Prior to implementation the proposals shown should be assessed by a Structural Engineer and checked for compliance with the Building Regulations  
 For use in precise named location only  
 Copyright reserved








RECTORY LTD RECTORY HOUSE THAME ROAD  
 HADDENHAM, AYLESBURY, Buckinghamshire, HP17 8DA  
 T: 01844 295100 F: 01844 295350 www.rectory.co.uk

PROJECT: PROPOSED RESIDENTIAL DEVELOPMENT  
 32 AYLESBURY ROAD, THAME, OXON  
 DRAWING: UNIT 2 - ELEVATIONS

DEPARTMENT:	CHECKED BY:	DATE:
DRAWING NO: P169-05	SCALE: 1:100	DATE: JUN '12
STATUS:	PAPER: A3	REV: F

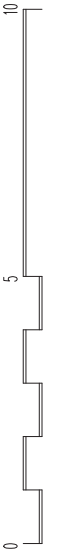

# Agenda Item 11

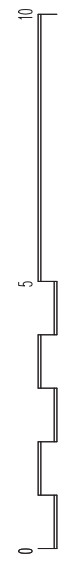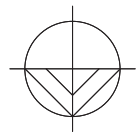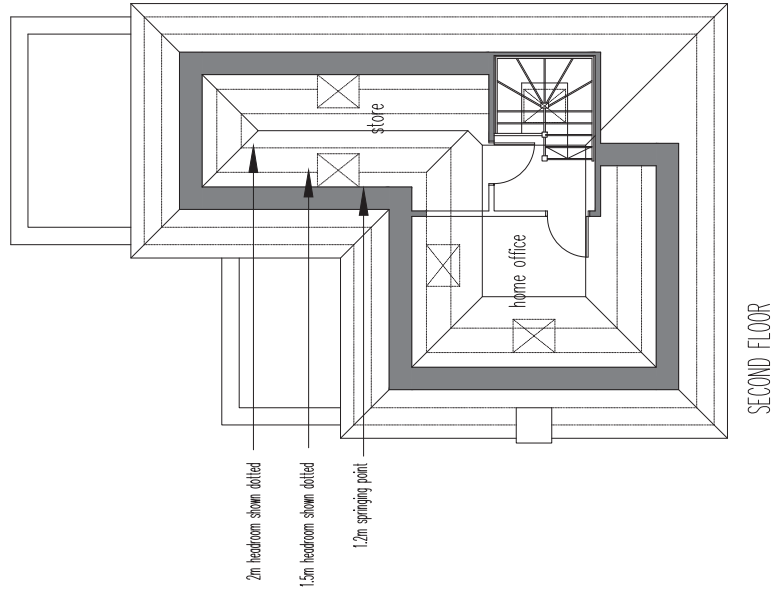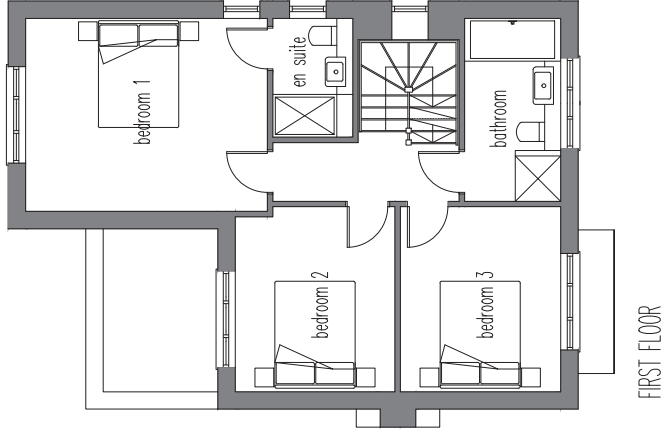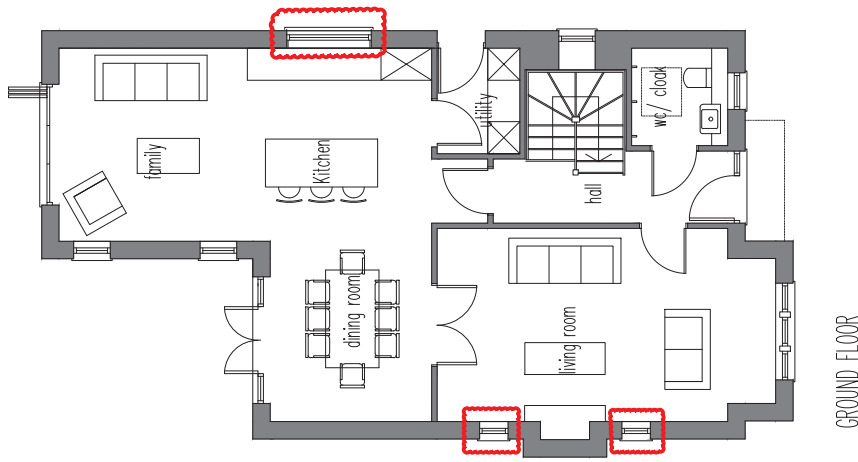

All dimensions must be checked on site and not scaled from this drawing  
 Prior to implementation the proposals shown should be assessed by a Structural Engineer and checked for compliance with the Building Regulations  
 For use in precise named location only  
 Copyright reserved


**Page 74**





RECTORY LTD RECTORY HOUSE THAME ROAD  
 HADDENHAM, AYLESBURY, BUCKINGHAMSHIRE, HP17 8DA  
 T: 01844 295100 F: 01844 295350 www.rectory.co.uk

PROJECT:	DEPARTMENT:	DRAWN BY:	CHECKED BY:
PROPOSED RESIDENTIAL DEVELOPMENT 32 AYLESBURY ROAD, THAME, OXON			
DRAWING:	DRAWING NO:	SCALE:	PAPER:
PROPOSED PLANS- UNITS 1	P169-02	1:100	A3
	STATUS:	DATE:	REV:
		JUN '12	1


# Agenda Item 11

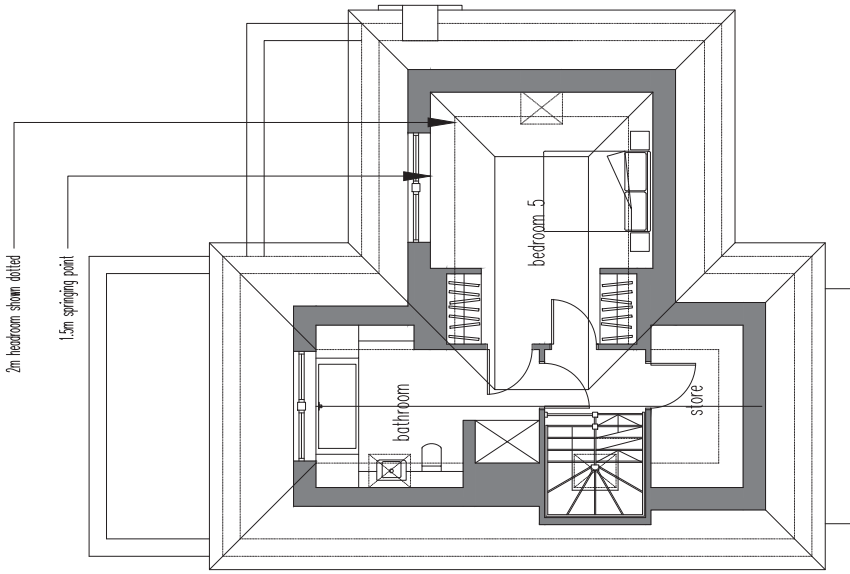

SECOND FLOOR

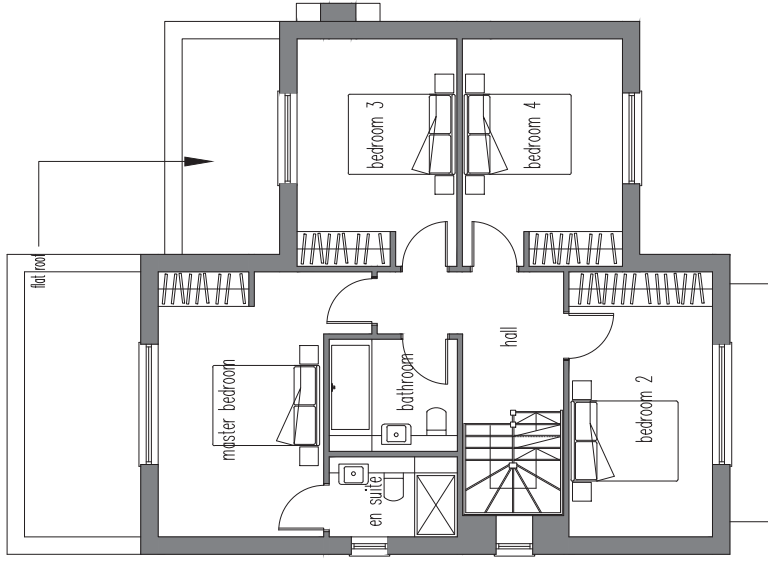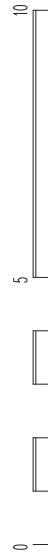

FIRST FLOOR

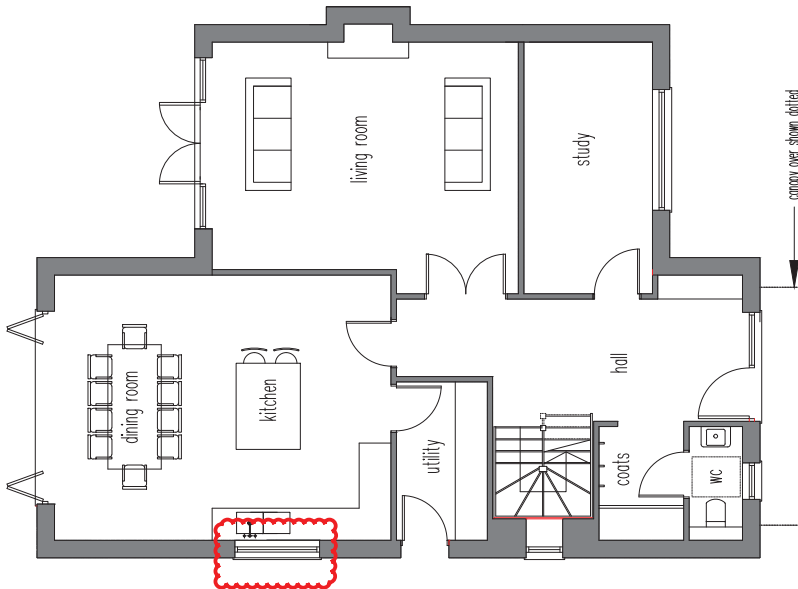


GROUND FLOOR

PROJECT: PROPOSED RESIDENTIAL DEVELOPMENT 32 AYLESBURY ROAD, THAME, OXON	DEPARTMENT:	CHECKED BY:
	DRAWING NO: PI69-04	SCALE: 1:100
DRAWING:	STATUS: UNIT 2 - PLANS	REV: F
		DATE: JUN '12

**rectory**

RECTORY LTD RECTORY HOUSE THAME ROAD  
 HADDENHAM, AYLESBURY, Buckinghamshire, HP17 8DA  
 T: 01644 296100 F: 01644 296350 www.rectory.co.uk

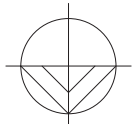

All dimensions must be checked on site and not scaled from this drawing  
 Prior to implementation the proposals shown should be assessed by a Structural Engineer and checked for compliance with the Building Regulations  
 For use in precise named location only  
 Copyright reserved

**Page 75**

