



Agenda Item 10

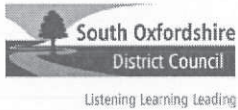

Application No. P14/S2562/FUL

1:743 scale

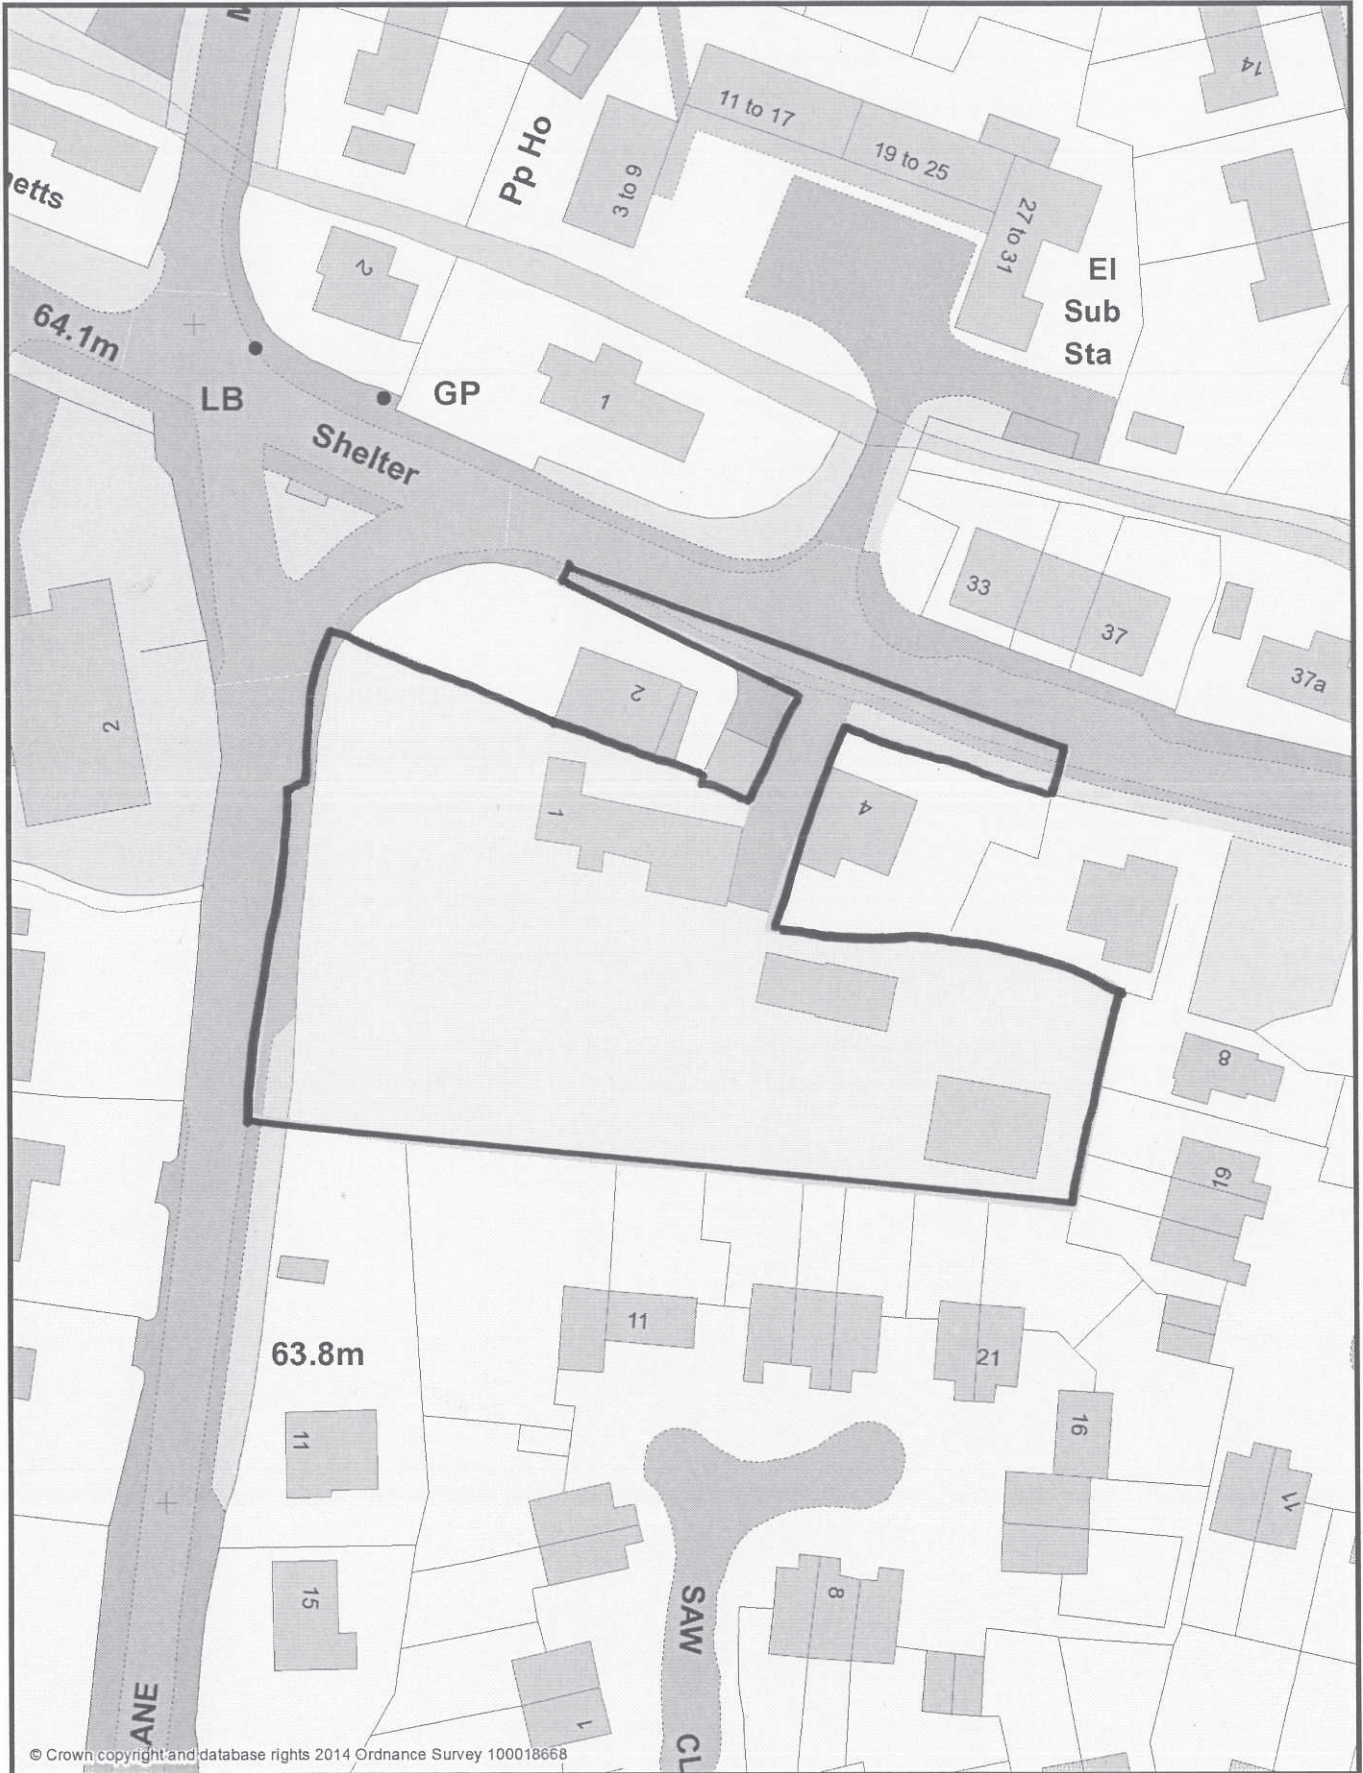


South Oxfordshire District Council is licensed to use Ordnance Survey mapping for its own business use as a member of the Public Sector Mapping Agreement.

Persons viewing this mapping should contact Ordnance Survey copyright for advice where they wish to use Ordnance Survey mapping for their own use.


Agenda Item 10

All dimensions must be checked on site and not scaled from this drawing
 Prior to implementation the proposals shown should be checked by a Structural Engineer and approved for compliance with the Building Regulations
 For use in precise named location only
 Copyright reserved

ground floor plan





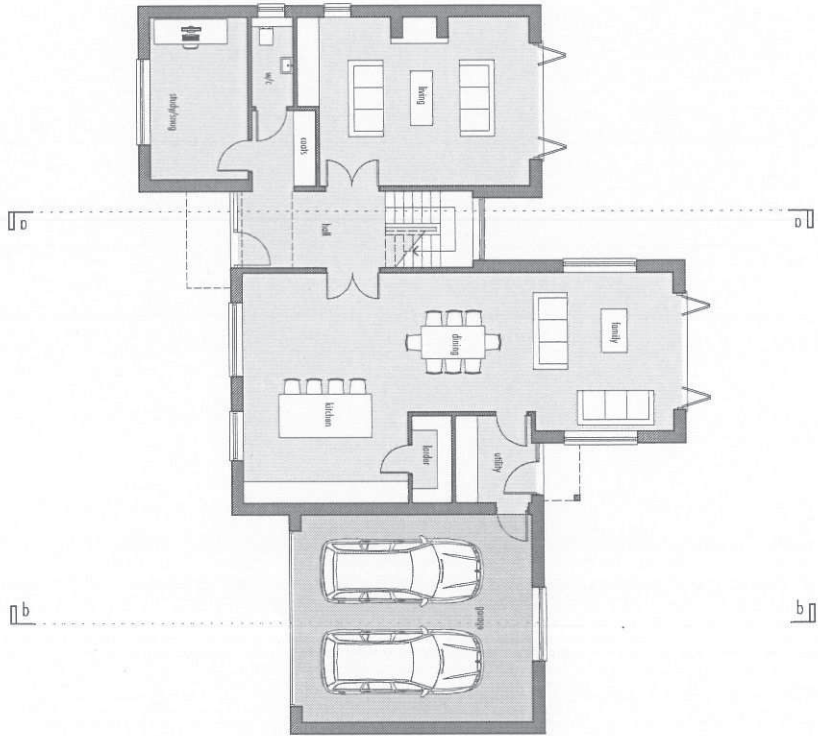


first floor plan

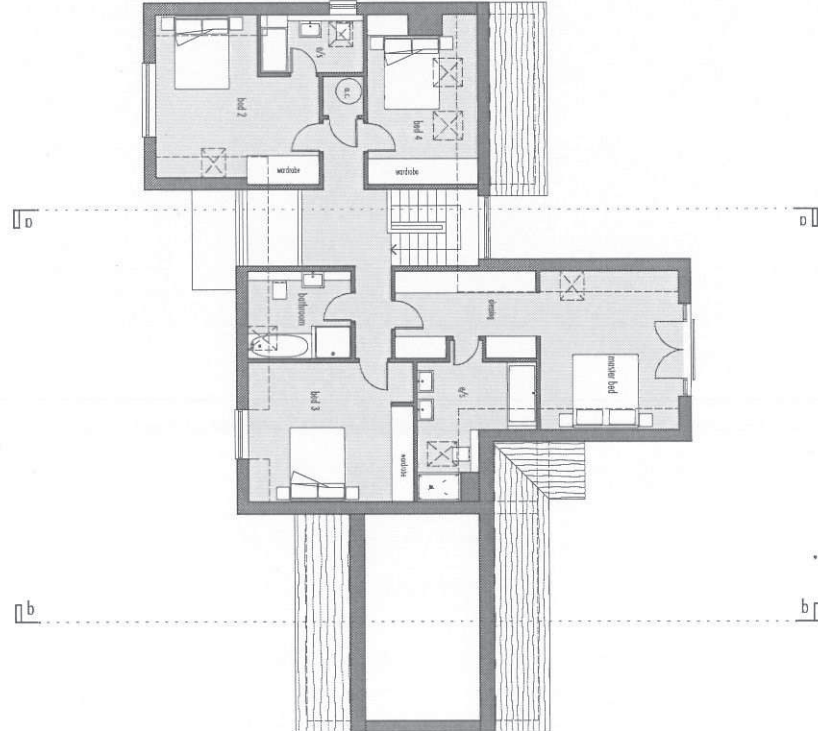

<p>The ANDERSON ORR Partnership The Studio, 70 Church Road, Wyckley, OXON, OX33 1TZ. t: 01865 673936</p>		<p>scale 1:100@A2</p>	<p>client MR M & MR J HORNSBY</p>
<p>PROJECT PROPOSED RESIDENTIAL DEVELOPMENT, 1 MILL LANE, CHALGROVE, OXON</p>	<p>date AUG 14</p>	<p>drawing PROPOSED PLANS</p>	<p>drawn CH</p>
<p>14004</p>	<p>14004</p>	<p>14004-P02</p>	<p>rev -</p>

Agenda Item 10

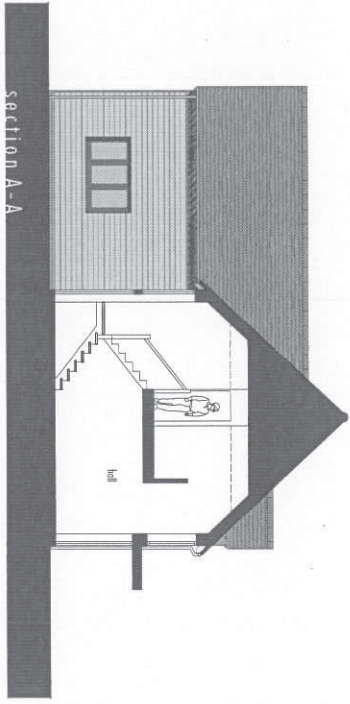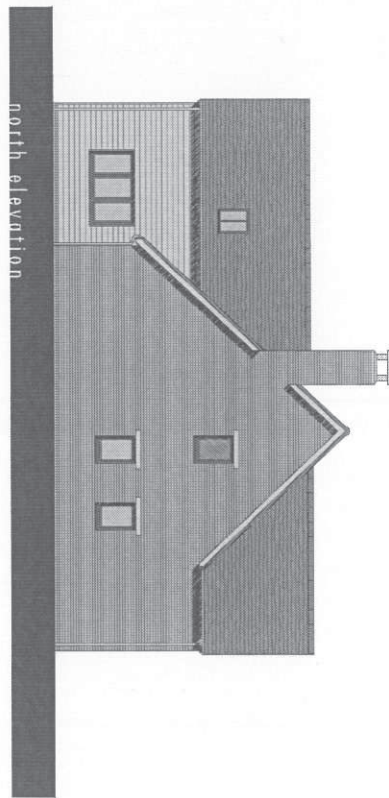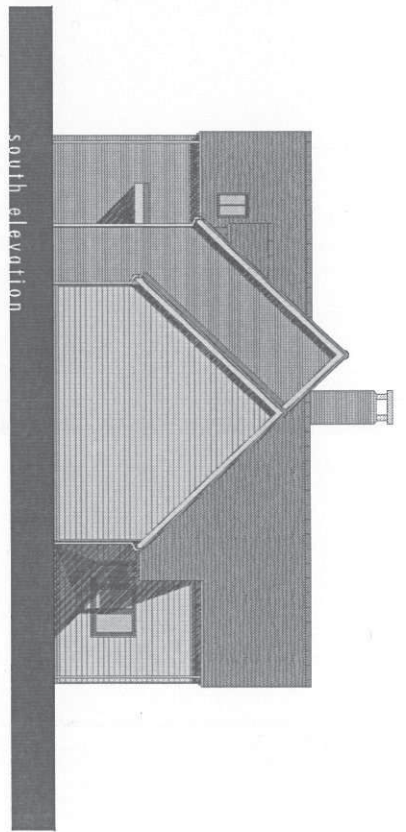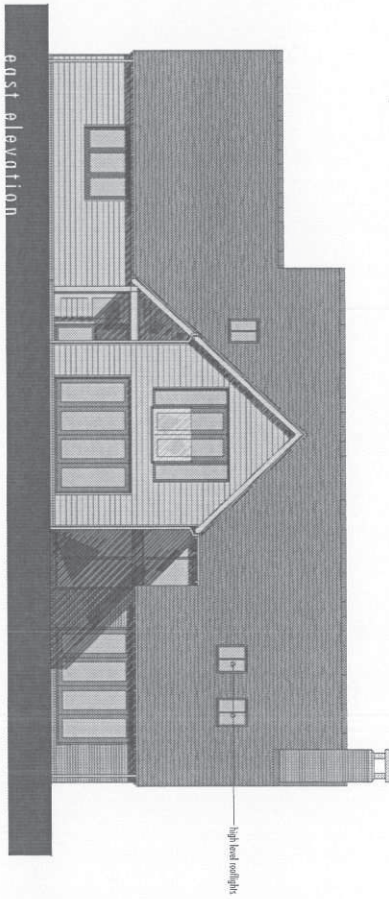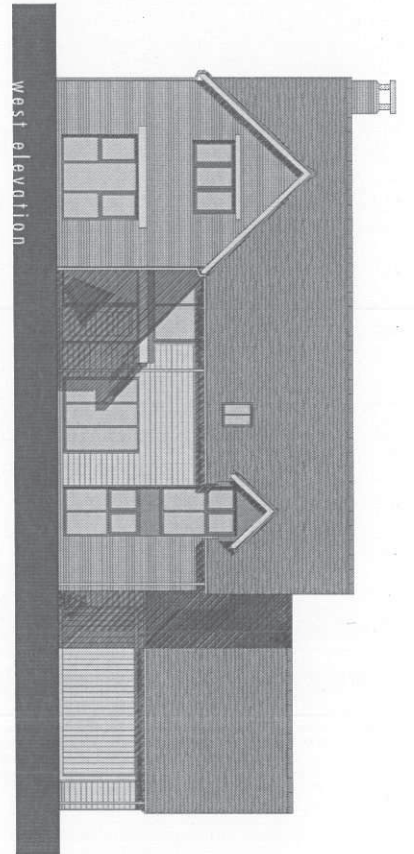

All dimensions must be checked on site and not relied upon. Prior to implementation the proposals shown should be assessed by a Structural Engineer and checked for compliance with the Building Regulations. For use in precise named location only. Copyright reserved




<p>The ANDERSON ORR Partnership The Studio, 70, Church Road, Wythely, OXON, OX63 1JZ + 01865 873936</p>		<p>scale 1:100@A2</p>	<p>client MR M & MR J HORNSBY</p>
<p>PROJECT PROPOSED RESIDENTIAL DEVELOPMENT, 1 MILL LANE, CHALGROVE, OXON</p>	<p>date AUG 14</p>	<p>drawing PROPOSED ELEVATIONS</p>	<p>no 14004-003</p>
	<p>drawn CH</p>	<p>plot PLOT 1</p>	<p>rev -</p>
	<p>file 14004</p>		

LEGEND:

- dashed line indicates trees to be removed
- solid line indicates trees to be retained

All dimensions must be checked on site and confirmed with the ground. Prior to implementation the proposals shown should be checked by a Structural Engineer and checked for compliance with the Building Regulations. For use in pre-arranged location only. Copyright reserved.






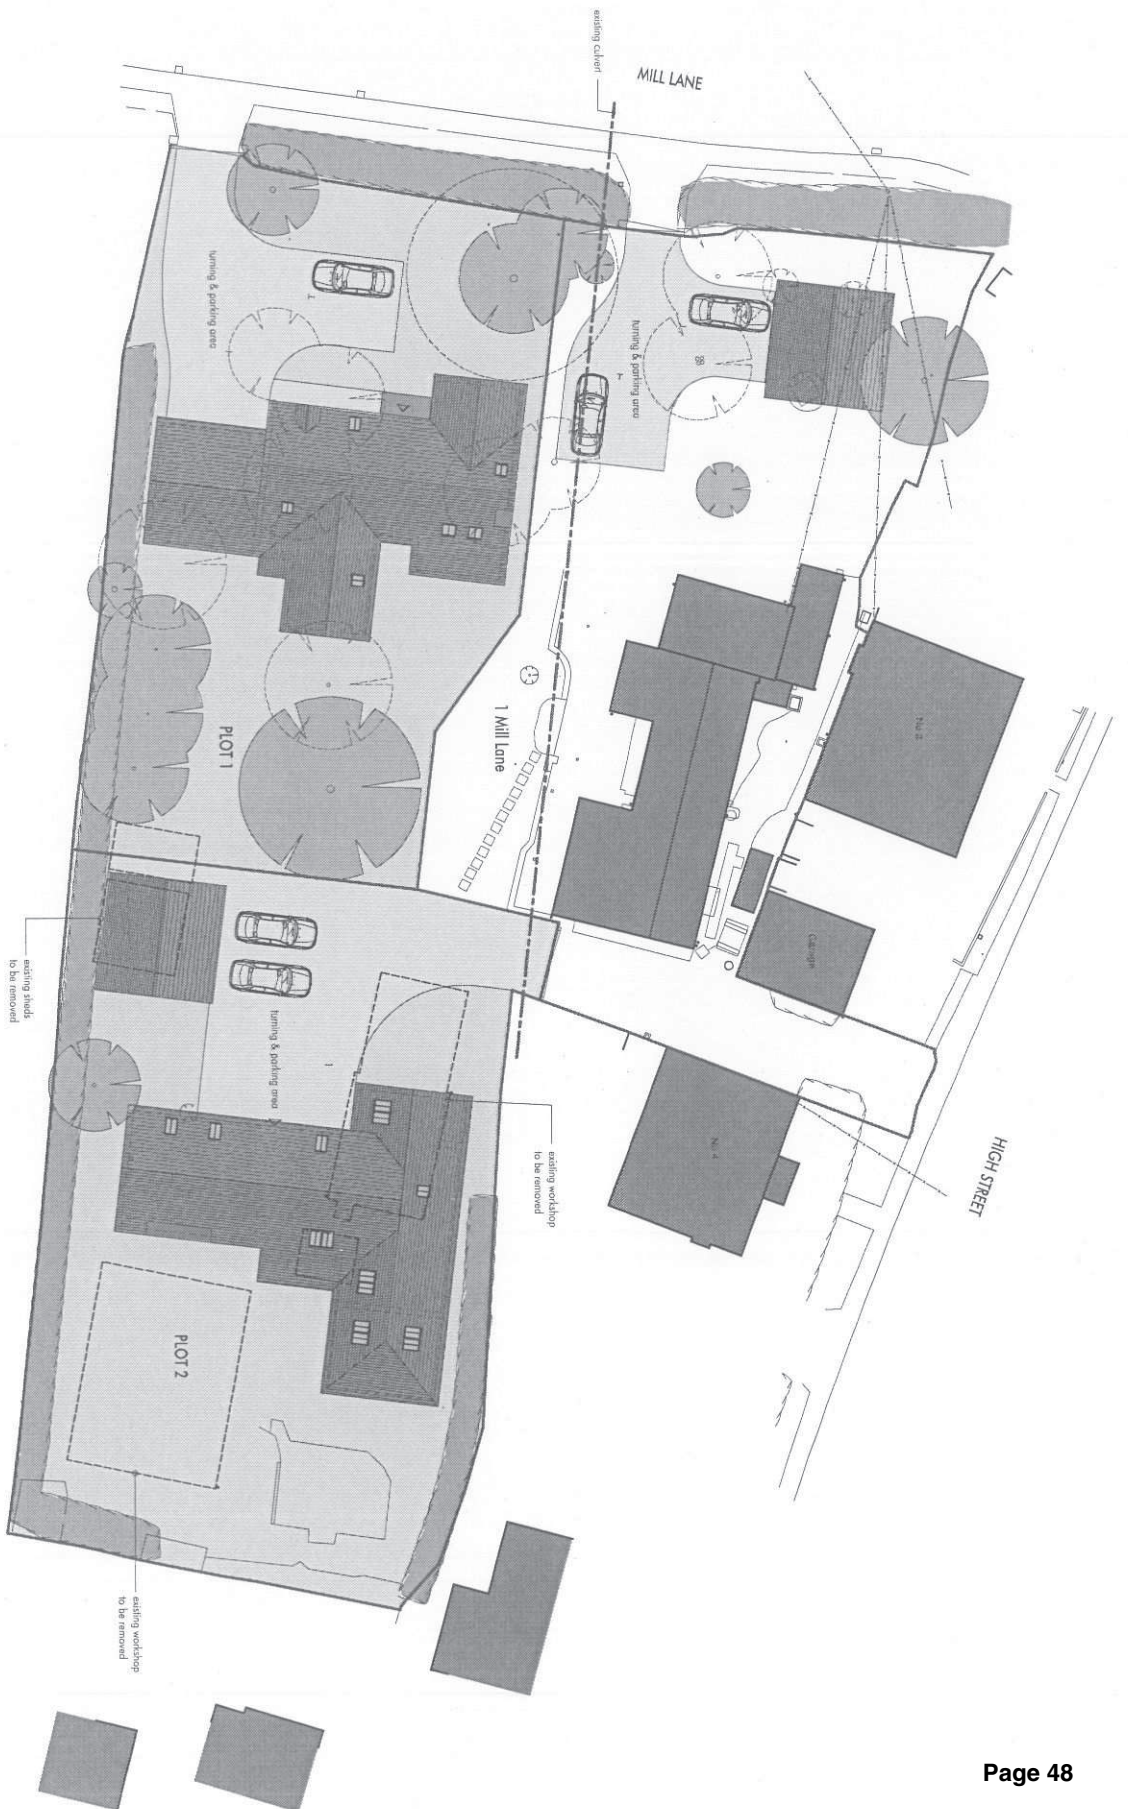


The ANDERSON ORR Partnership
 The Studio, 20, Church Road, Wharfedale, OXON, OX53 1JZ. t: 01865 873936

PROJECT
 PROPOSED RESIDENTIAL DEVELOPMENT,
 1 MILL LANE, CHALGROVE, OXON

scale	client
1:200 @ A2	MR M & MR J HORNSBY
date	drawing
AUG 14	PROPOSED SITE PLAN
CH	
job	no.
14004	14004-001
	rev
	8



Agenda Item 10

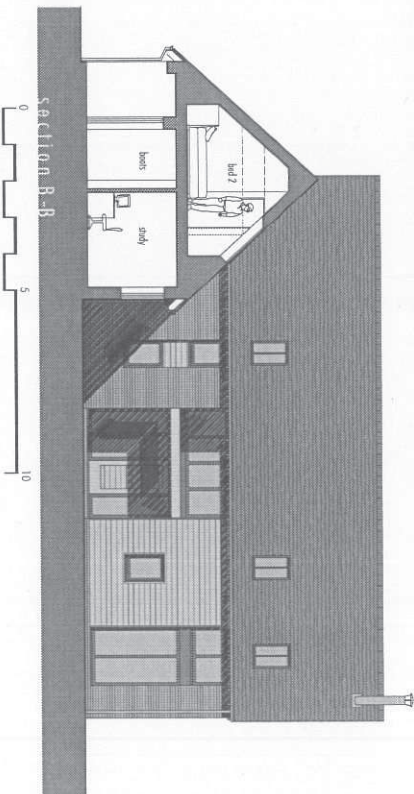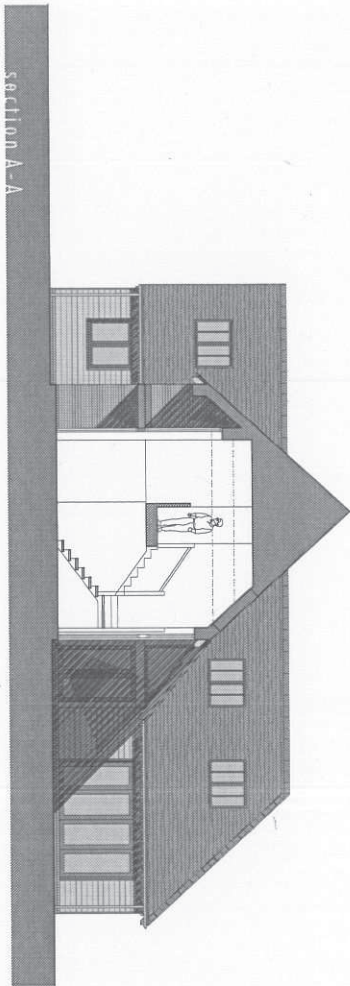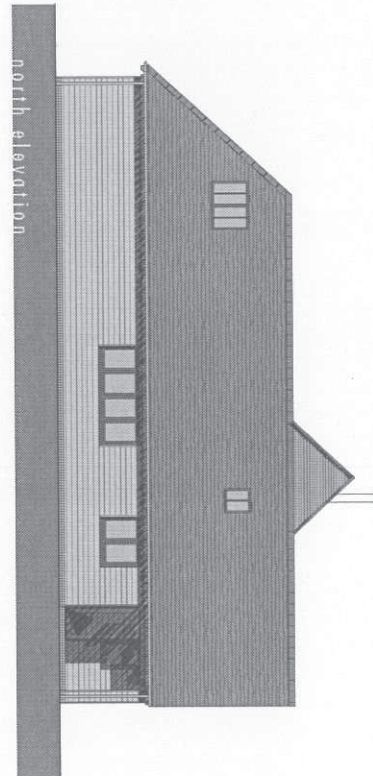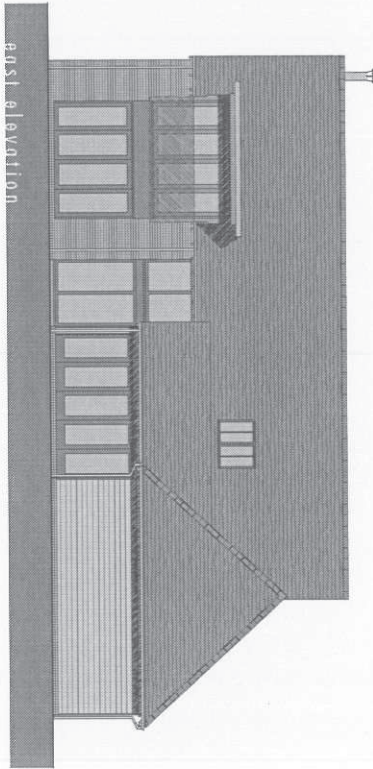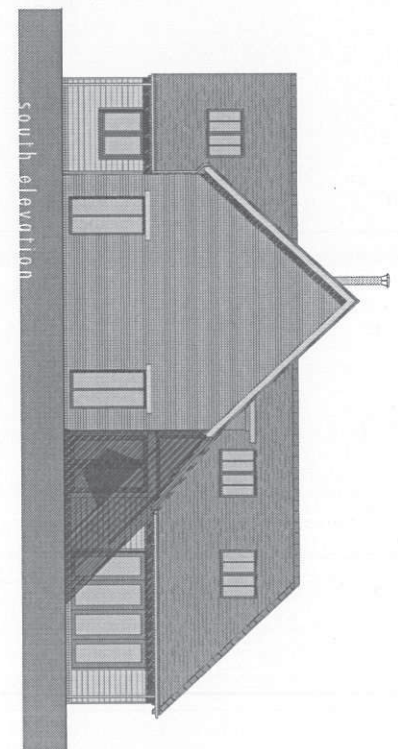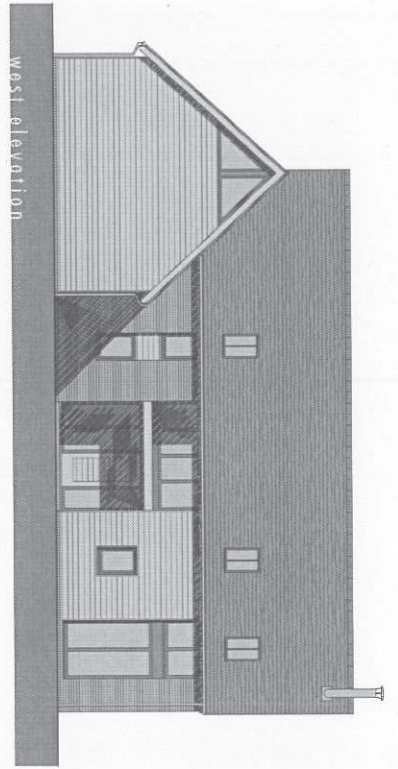

All dimensions must be checked on site and not scaled from this drawing. Prior to implementation the proposals shown should be assessed by a Structural Engineer and checked for compliance with the Building Regulations. For use in precise named location only. Copyright reserved.

<p>The ANDERSON ORR Partnership The Studio, 7/11 Church Road, Wharfedale, OXON, OX3 1JZ t: 01865 873936</p>		<p>scale 1:100@A2</p>	<p>client MR M & MR J HORNSBY</p>
<p>PROJECT PROPOSED RESIDENTIAL DEVELOPMENT, 1 MILL LANE, CHALGROVE, OXON</p>	<p>date AUG 14</p>	<p>drawing PROPOSED ELEVATIONS PLOT 2</p>	<p>rev B</p>
<p>drawn CH</p>	<p>date 14004</p>	<p>no 14004-905</p>	<p>rev B</p>

Agenda Item 10

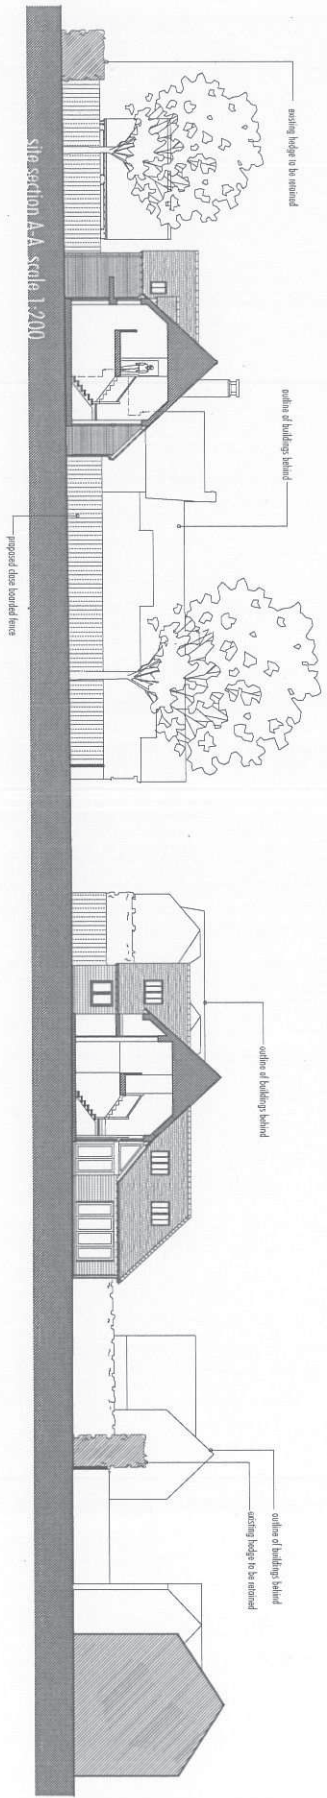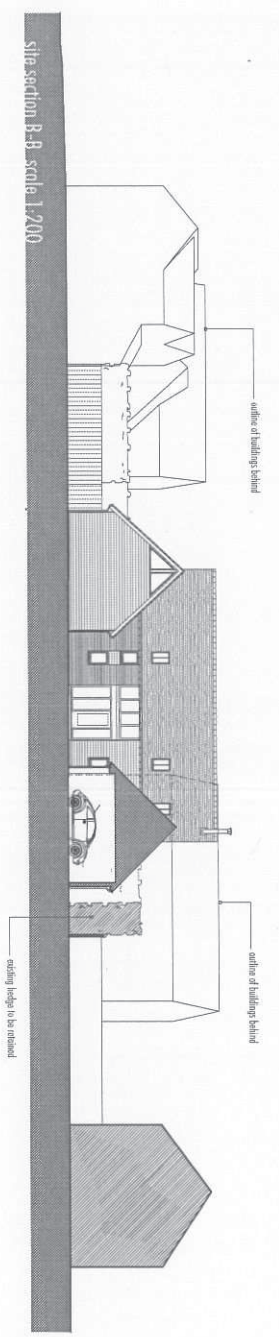

All dimensions are to be taken as indicated unless otherwise stated. The drawings are for information only and are not to be used for construction purposes. The drawings are the property of the Architect and shall remain the property of the Architect. No part of these drawings may be reproduced without the written permission of the Architect. Copyright reserved.



new B drawings indicated and 2 new A keys added to plan. 2/2/2014 site sections added

The ANDERSON ORR Partnership		scale	client
The Studio, 70, Church Road, Witley, OXON, OX13 1TZ t: 01865 873936		1:500 @ A3	MR M & MR J HORNSBY
PROPOSED RESIDENTIAL DEVELOPMENT, 1 MILL LANE, CHALGROVE, OXON		date	drawing
		AUG 14	PROPOSED BLOCK PLAN
PROJECT		drawn	rev
		CH	B
		JOB NO	TITLE
		14004	14004-007