

© Crown copyright and database rights 2015 Ordnance Survey 100018668



Application No. P14/S3419/FUL

1:1,250 scale





South Oxfordshire District Council is licensed to use Ordnance Survey mapping for its own business use as a member of the Public Sector Mapping Agreement.

Persons viewing this mapping should contact Ordnance Survey copyright for advice where they wish to use Ordnance Survey mapping for their own use.

Coventry Design Associates
 25A Creel Road, Hampton Court
 Surrey KT8 9BE
 +44 (0) 20 8941 1406
 info@coventrydesign.com
 www.coventrydesign.com

31 Woodlands Road, Sonning Common - RG4 9TD

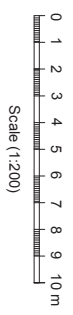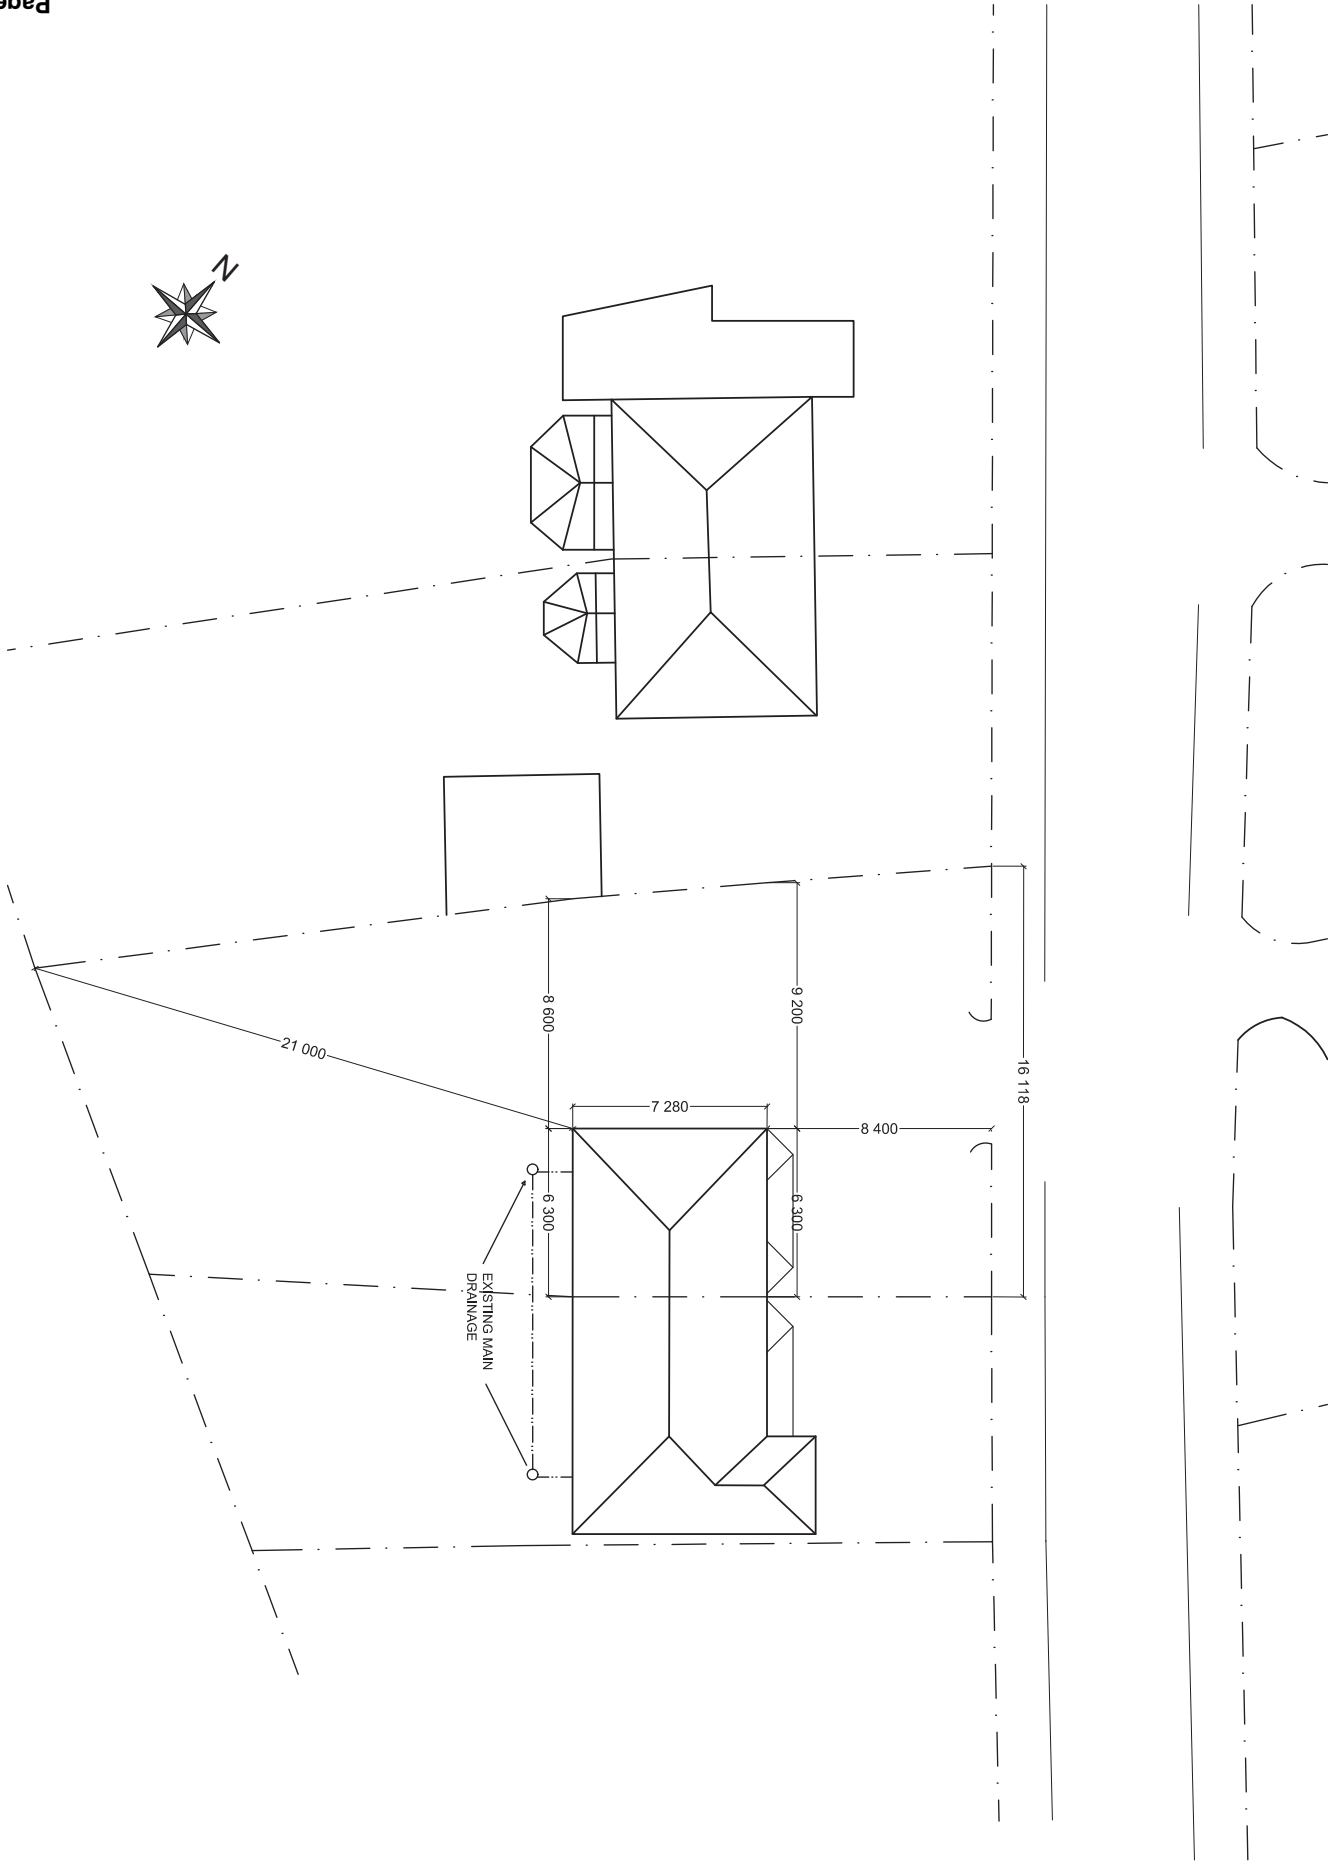



DRG No: 013309
01a

SCALE: 1:200 @ A3
 DATE: DEC 2014

PROJECT: 31 Woodlands Rd, Reading - RG4 9TD
 TITLE: Existing site plan

© Coventry Design Associates 2006
 THIS DRAWING IS COPYRIGHT AND IT IS A BREACH OF THAT COPYRIGHT FOR THEM TO BE USED IN WHOLE OR PARTIALLY WITHOUT WRITTEN PERMISSION FROM US IN ADVANCE. DO NOT SCALE. IF IN DOUBT ASK.

31 Woodlands Road, Sonning Common - RG4 9TD

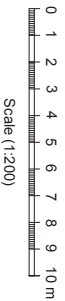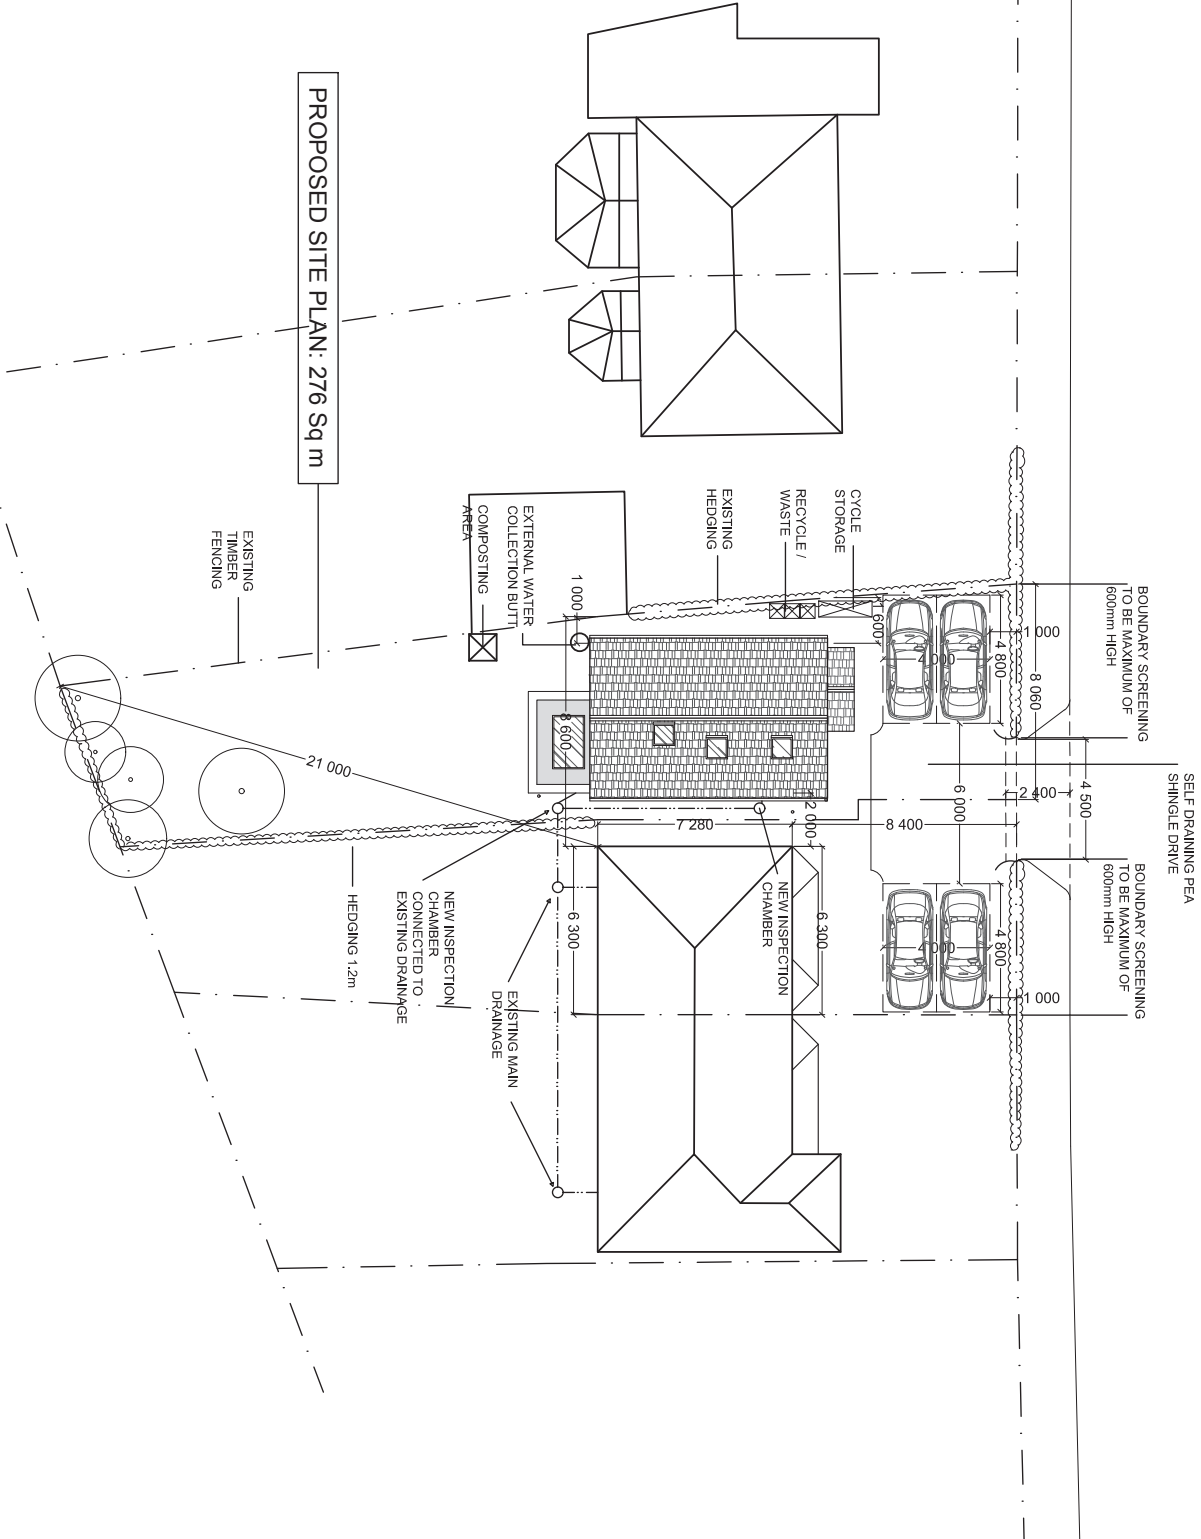

DRG No: 013309
02a


SCALE: 1:200 @ A3
 DATE: DEC 2014

PROJECT: 31 Woodlands Rd, Reading - RG4 9TD
 TITLE: Proposed site plan


© Coventry Design Associates 2006
 THIS DRAWING IS COPYRIGHT AND IT IS A BREACH OF THAT COPYRIGHT FOR THEM TO BE USED IN WHOLE OR PARTIALLY WITHOUT WRITTEN PERMISSION FROM US IN ADVANCE. DO NOT SCALE. IF IN DOUBT ASK.



PROPOSED SECOND FLOOR PLAN

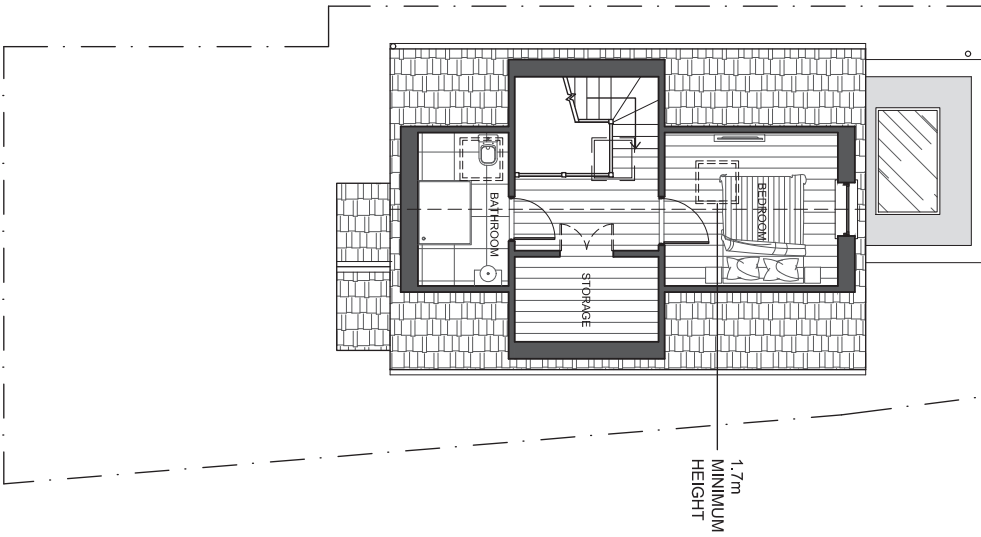

PROPOSED ROOF PLAN

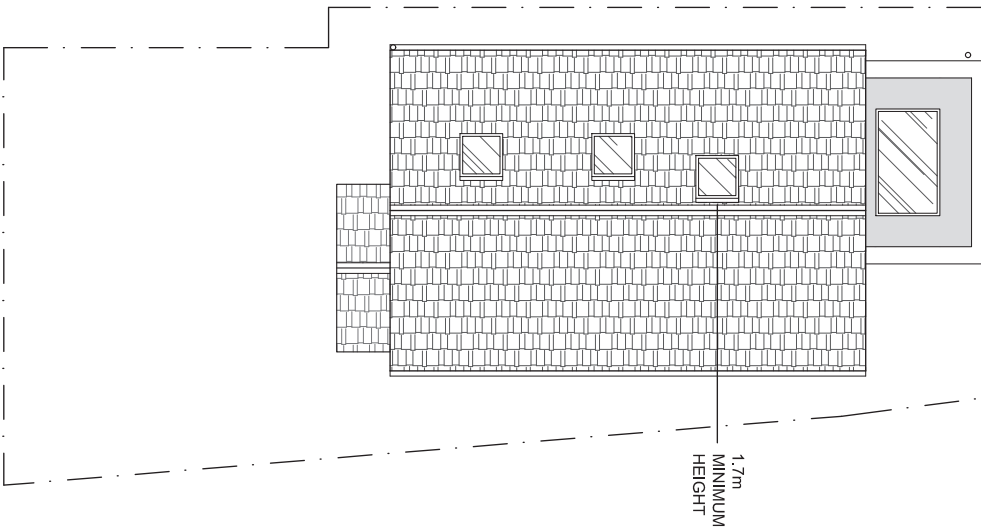

04a



DRG No: 013309

SCALE: 1:100 @ A3
 DATE: DEC 2014

PROJECT: 31 Woodlands Rd, Reading - RG4 9TD
 TITLE: Proposed second floor and roof plan

© Coventry Design Associates 2006
 THIS DRAWING IS COPYRIGHT AND IT IS A BREACH OF
 THAT COPYRIGHT FOR THEM TO BE USED IN WHOLE
 OR PARTIALLY WITHOUT WRITTEN PERMISSION FROM
 US IN ADVANCE. DO NOT SCALE. IF IN DOUBT ASK.

31 Woodlands Road, Sonning Common - RG4 9TD

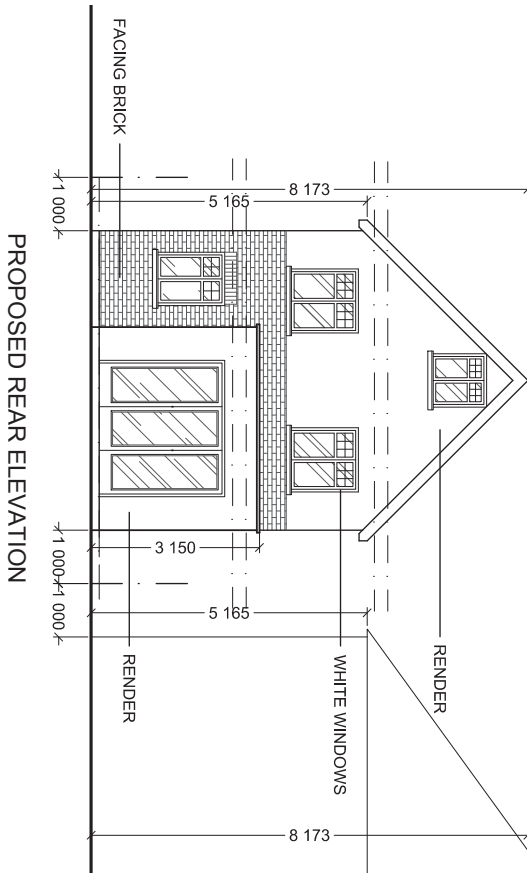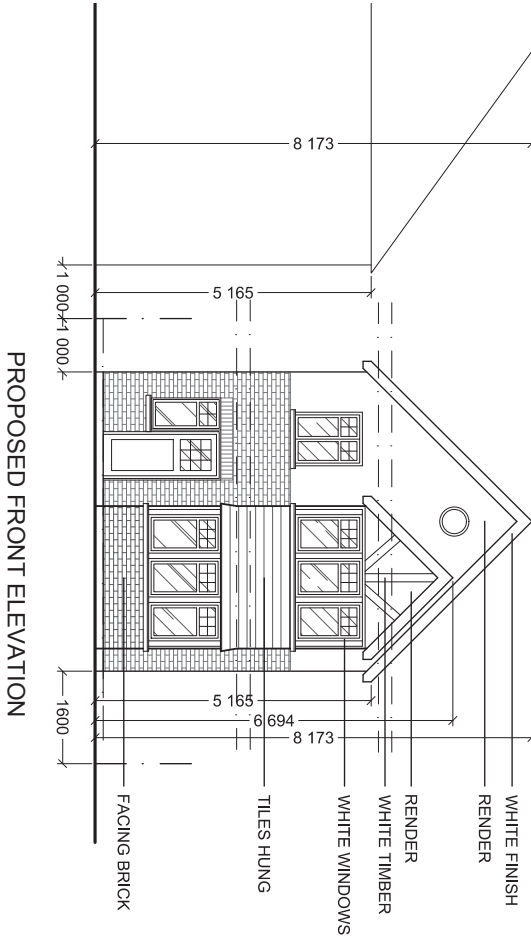

DRG No: 013309

05a


SCALE: 1:100 @ A3
 DATE: DEC 2014

PROJECT: 31 Woodlands Rd, Reading - RG4 9TD
 TITLE: Proposed front and rear elevations


© Coventry Design Associates 2006
 THIS DRAWING IS COPYRIGHT AND IT IS A BREACH OF
 THAT COPYRIGHT FOR THEM TO BE USED IN WHOLE
 OR PARTIALLY WITHOUT WRITTEN PERMISSION FROM
 US IN ADVANCE. DO NOT SCALE. IF IN DOUBT ASK.

31 Woodlands Road, Sonning Common - RG4 9TD

PROPOSED RIGHT ELEVATION

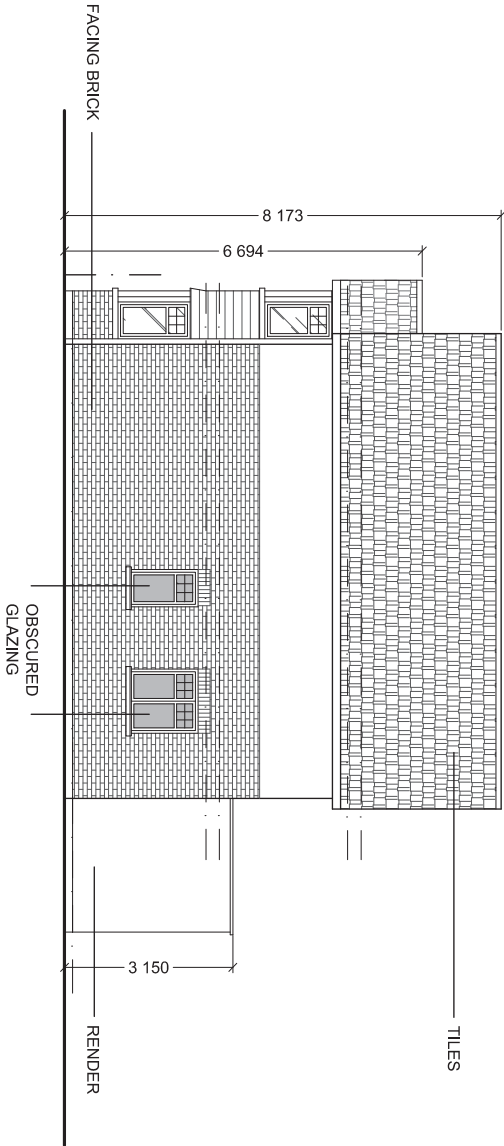

PROPOSED LEFT ELEVATION

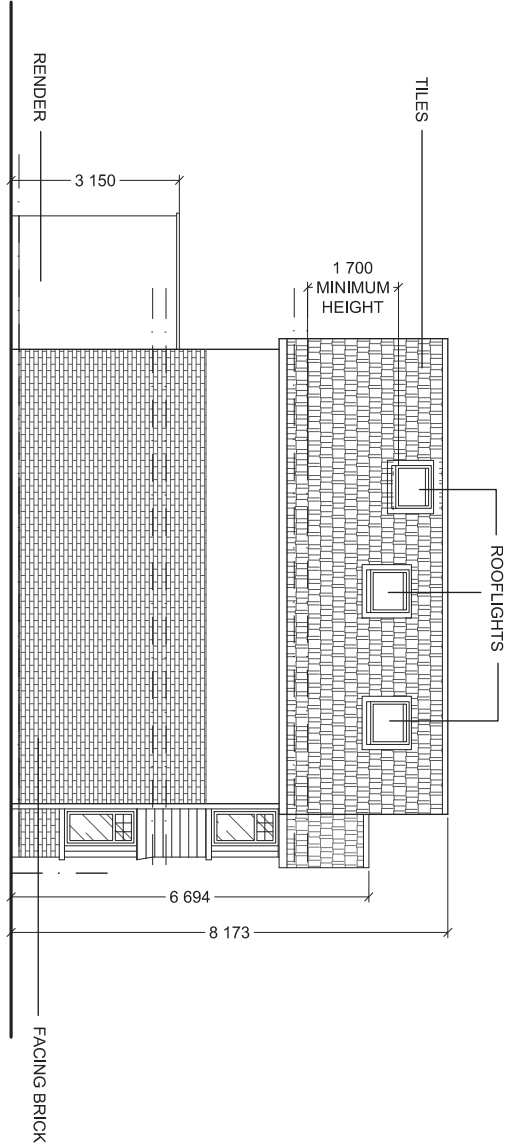

06a
 DRG No: 013309

SCALE: 1:100 @ A3
 DATE: DEC 2014

PROJECT: 31 Woodlands Rd, Reading - RG4 9TD
 TITLE: Proposed left and right elevations

© Coventry Design Associates 2006
 THIS DRAWING IS COPYRIGHT AND IT IS A BREACH OF THAT COPYRIGHT FOR THEM TO BE USED IN WHOLE OR PARTIALLY WITHOUT WRITTEN PERMISSION FROM US IN ADVANCE. DO NOT SCALE. IF IN DOUBT ASK.



No. 29

No. 31

EXISTING STREET VIEW

No. 33

No. 29

No. 31

PROPOSED STREET VIEW

No. 31a

No. 33

Coventry Design Associates
 25A Creed Road, Hampton Court
 Surrey KT8 9BE
 +44 (0) 20 8941 1406
 info@coventrydesign.com
 www.coventrydesign.com

31 Woodlands Road, Sonning Common - RG4 9TD




DRG No: 013309

07a

SCALE: 1:100 @ A3
 DATE: DEC 2014


PROJECT: 31 Woodlands Rd, Reading - RG4 9TD
 TITLE: Existing and proposed street elevation

© Coventry Design Associates 2006
 THIS DRAWING IS COPYRIGHT AND IT IS A BREACH OF
 THAT COPYRIGHT FOR THEM TO BE USED IN WHOLE
 OR PARTIALLY WITHOUT WRITTEN PERMISSION FROM
 US IN ADVANCE. DO NOT SCALE. IF IN DOUBT ASK.

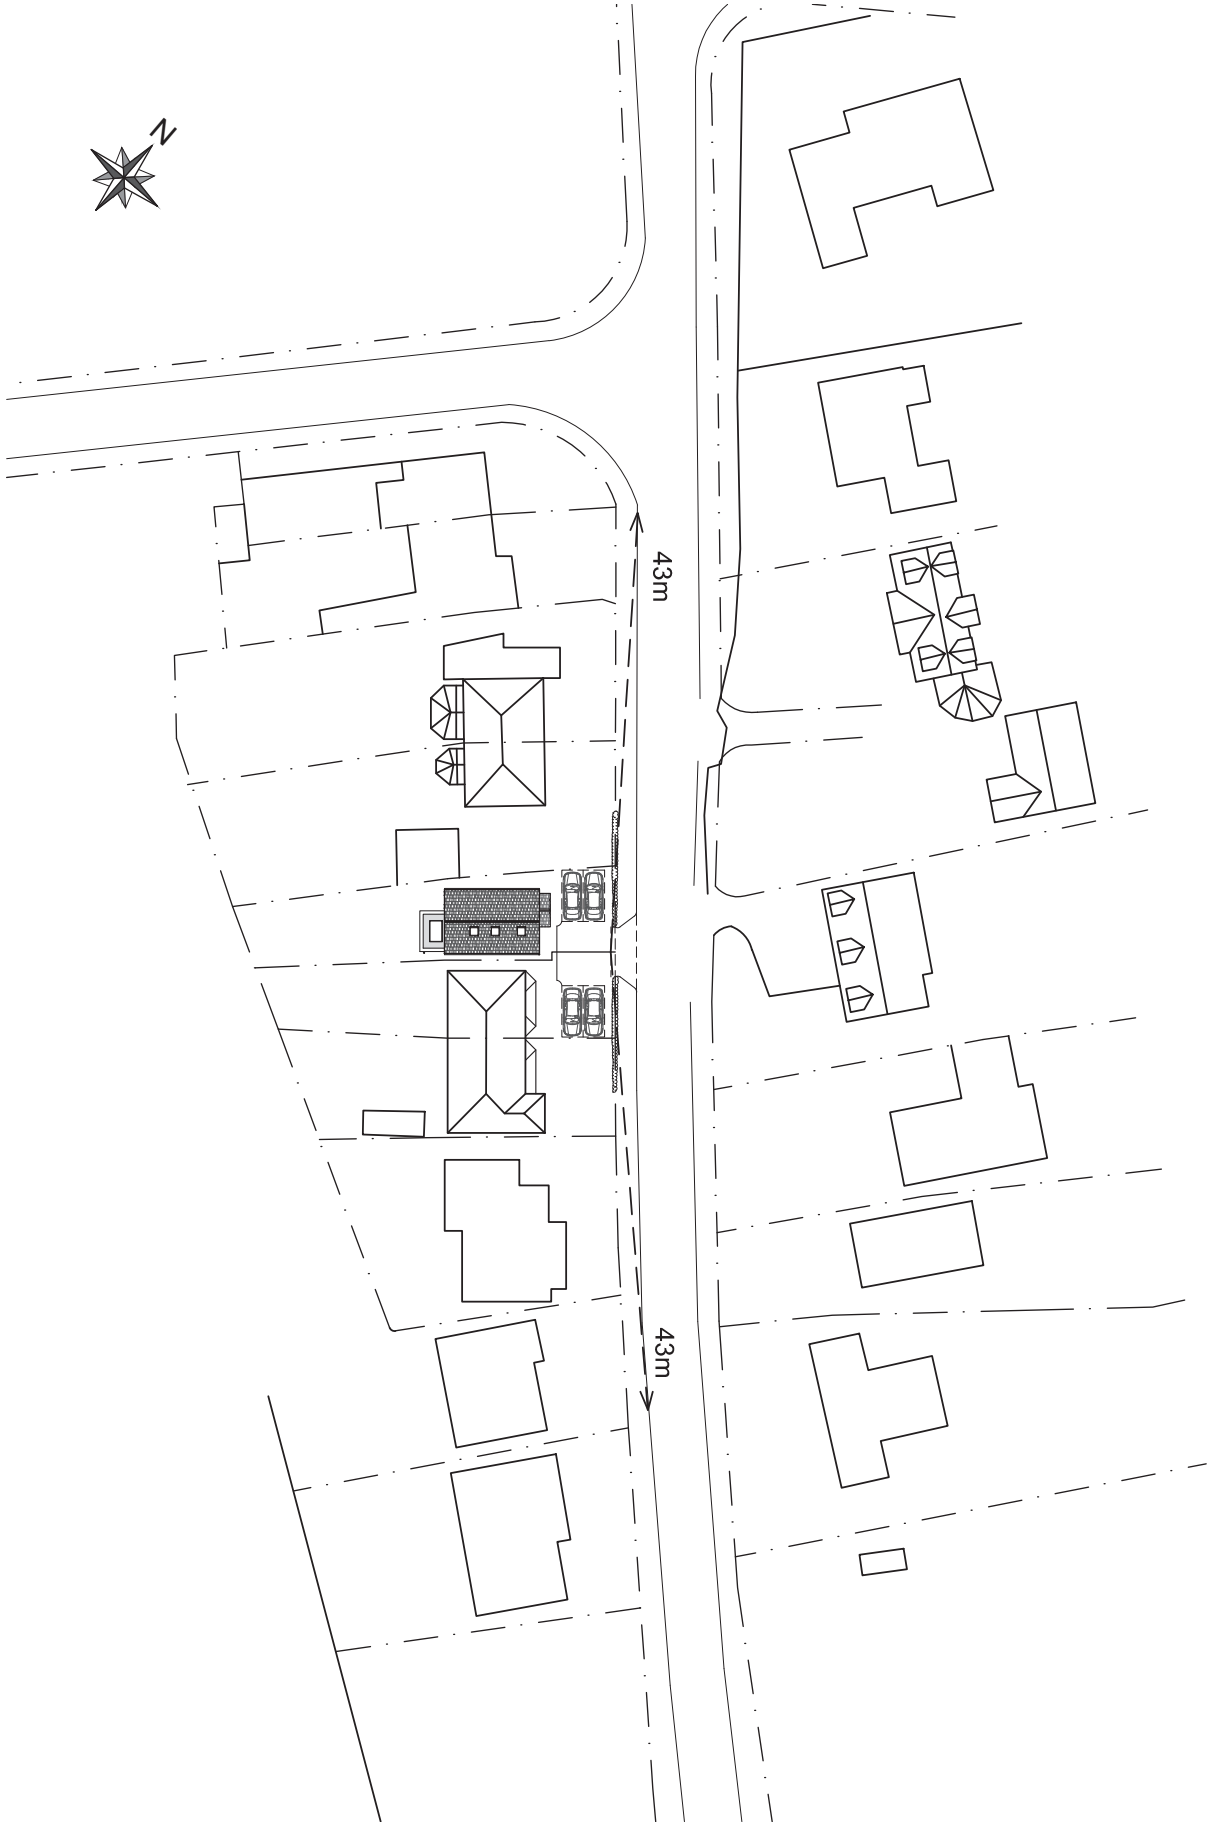

PROPOSED SPLAY ANALYSIS

31 Woodlands Road, Sonning Common - RG4 9TD

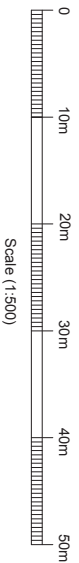

DRG No: 013309
08a

SCALE: 1:500 @ A3
 DATE: DEC 2014

PROJECT: 31 Woodlands Rd, Reading - RG4 9TD
 TITLE: Proposed splay analysis

© Coventry Design Associates 2006
 THIS DRAWING IS COPYRIGHT AND IT IS A BREACH OF THAT COPYRIGHT FOR THEM TO BE USED IN WHOLE OR PARTIALLY WITHOUT WRITTEN PERMISSION FROM US IN ADVANCE. DO NOT SCALE. IF IN DOUBT ASK.



© Coventry Design Associates 2006
 THIS DRAWING IS COPYRIGHT AND IT IS A BREACH OF
 THAT COPYRIGHT FOR THEM TO BE USED IN WHOLE
 OR PARTIALLY WITHOUT WRITTEN PERMISSION FROM
 US IN ADVANCE. DO NOT SCALE. IF IN DOUBT ASK.

PROJECT: 31 Woodlands Rd, Reading - RG4 9TD
 TITLE: Existing road photographs

DATE: DEC 2014

DRG No: 013309
09

31 Woodlands Road, Sonning Common - RG4 9TD





© Coventry Design Associates 2006
 THIS DRAWING IS COPYRIGHT AND IT IS A BREACH OF
 THAT COPYRIGHT FOR THEM TO BE USED IN WHOLE
 OR PARTIALLY WITHOUT WRITTEN PERMISSION FROM
 US IN ADVANCE. DO NOT SCALE. IF IN DOUBT ASK.

PROJECT: 31 Woodlands Rd, Reading - RG4 9TD
 TITLE: Existing road photographs


DATE: DEC 2014

DRG No: 013309
10

31 Woodlands Road, Sonning Common - RG4 9TD

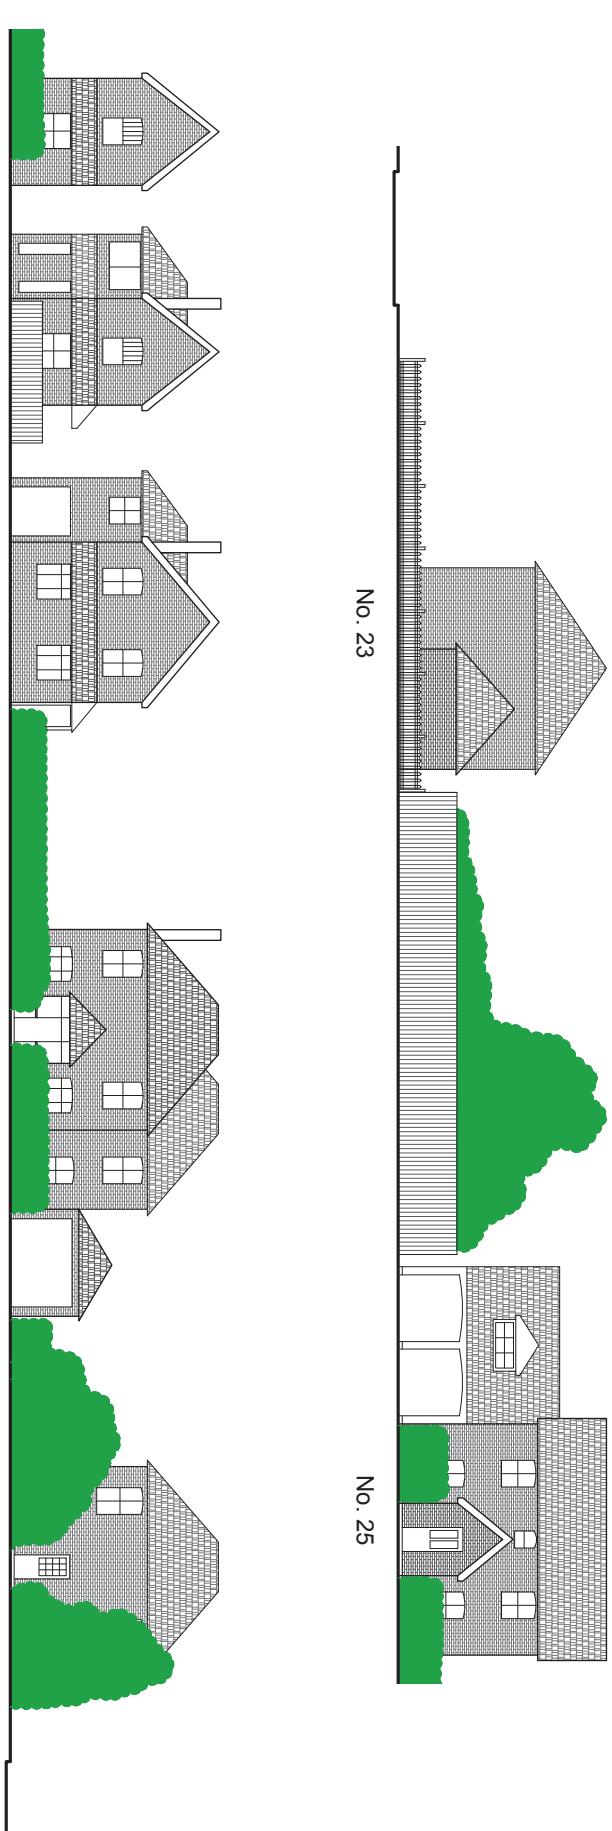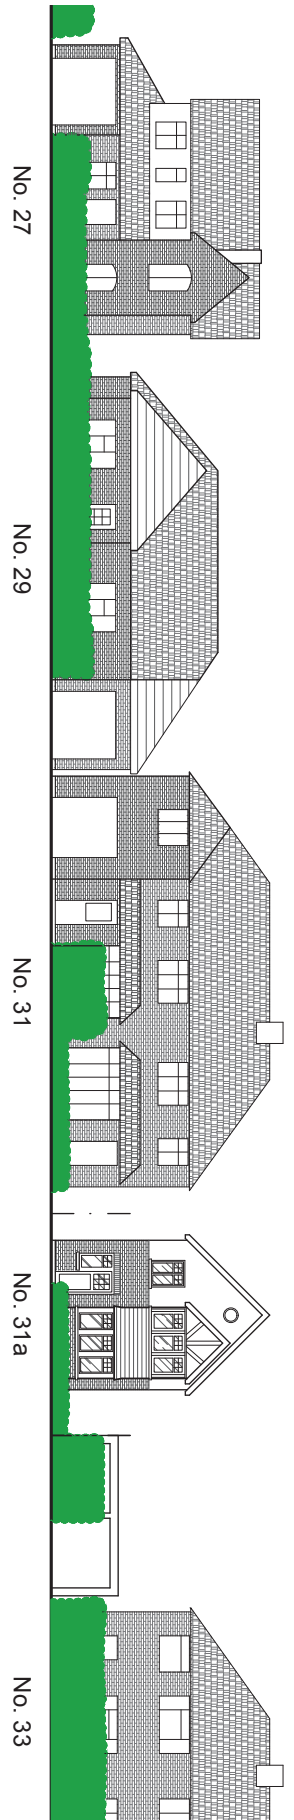

PROPOSED STREET VIEW

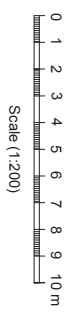

© Coventry Design Associates 2006
 THIS DRAWING IS COPYRIGHT AND IT IS A BREACH OF THAT COPYRIGHT FOR THEM TO BE USED IN WHOLE OR PARTIALLY WITHOUT WRITTEN PERMISSION FROM US IN ADVANCE. DO NOT SCALE. IF IN DOUBT ASK.

PROJECT: 31 Woodlands Rd, Reading - RG4 9TD
 TITLE: Proposed street view

SCALE: 1:200 @ A3
 DATE: DEC 2014

DRG No: 013309
11a