



<b>The ANDERSON ORR Partnership</b> The Studio, 70. Church Road, Wheatley, OXON, OX33 1LZ t: 01865 873936	scale <b>1:1000</b>	client <b>MR M AND MR J HORNSBY</b>	
	date <b>JAN '14</b>	drawing <b>LOCATION PLAN</b>	
PROJECT <b>PROPOSED RESIDENTIAL DEVELOPMENT, 1 MILL LANE,                  CHALGROVE, OXON, OX44 7SL</b>	drawn <b>JMO</b>	no. <b>14004-L01</b>	rev
	job <b>14004</b>	<b>Page 57</b>	




WEST ELEVATION

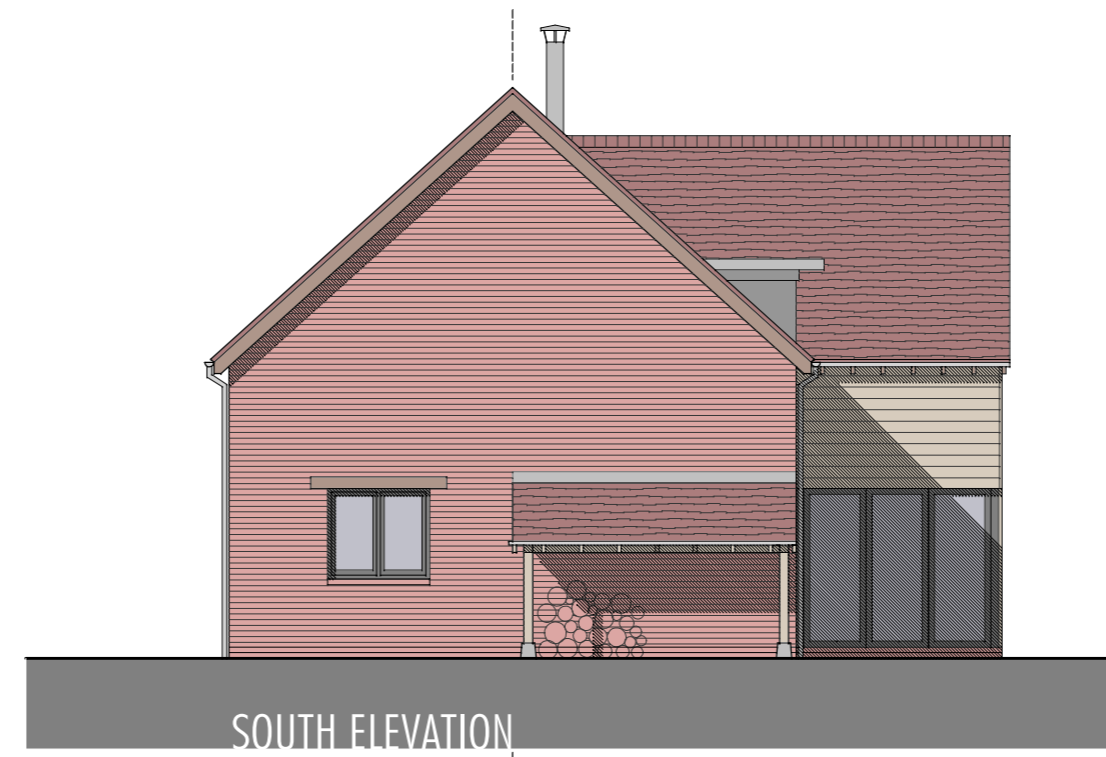


SOUTH ELEVATION

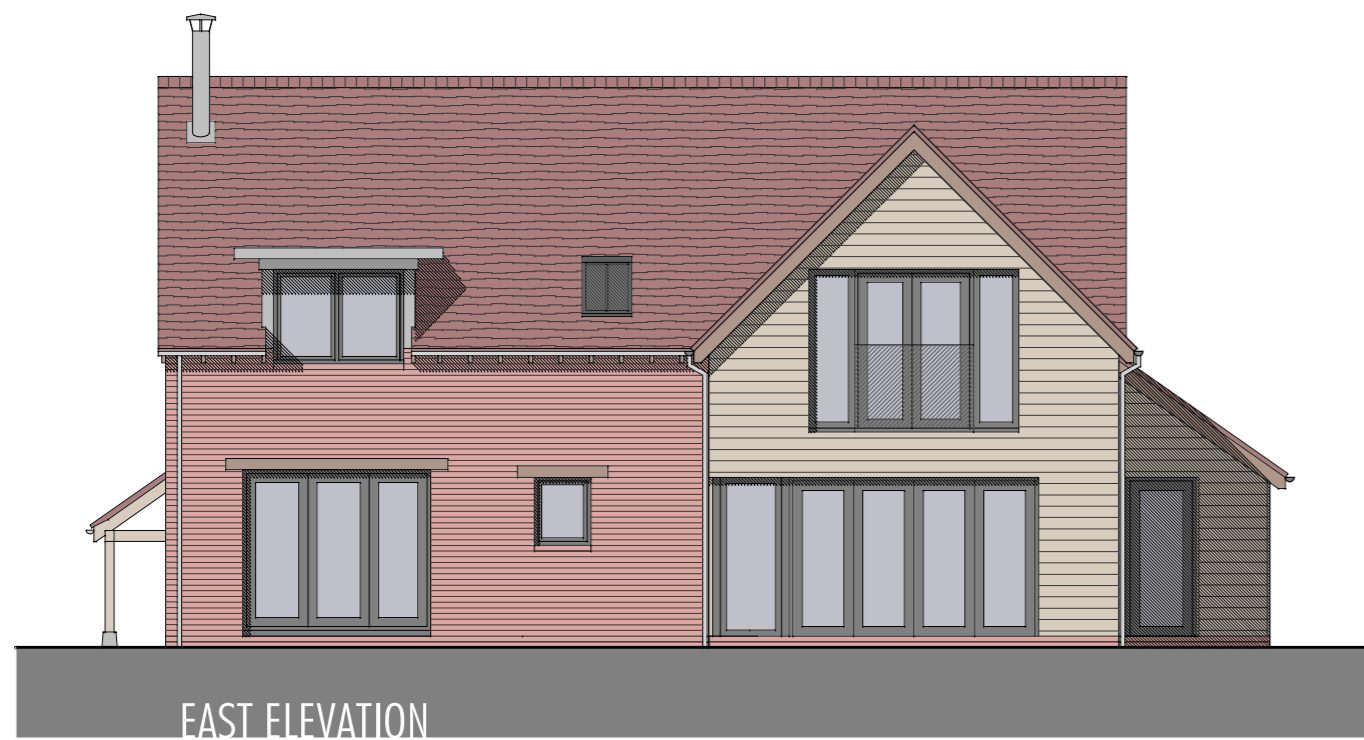


EAST ELEVATION

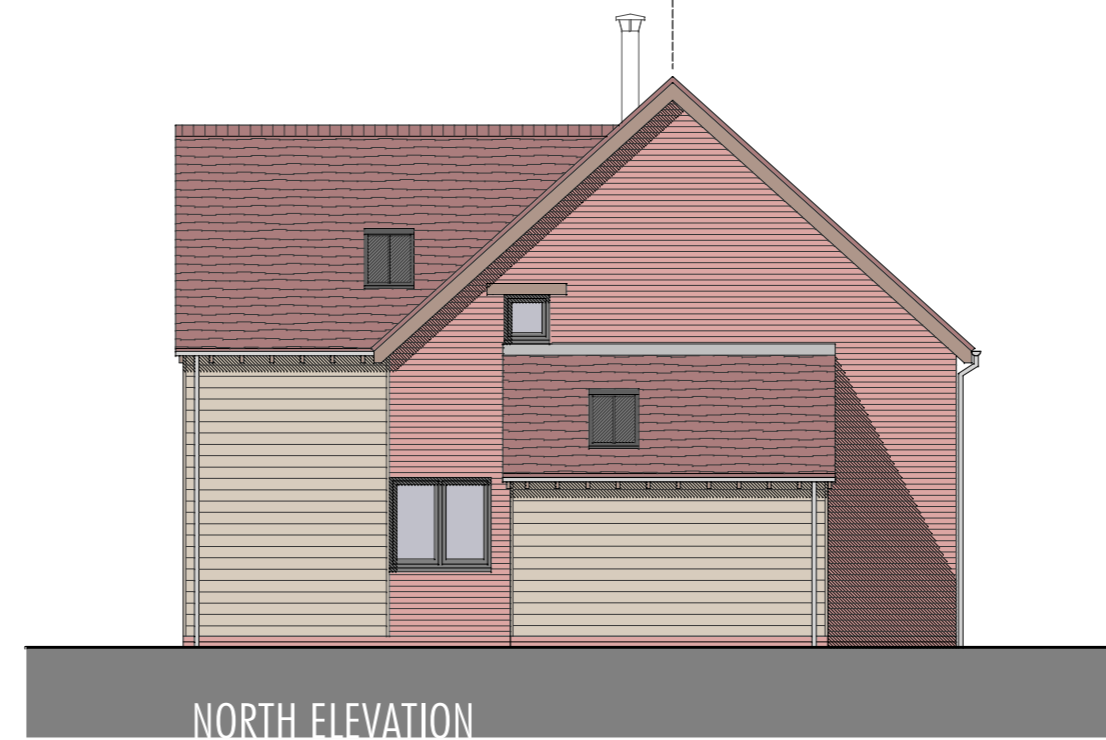

NORTH ELEVATION

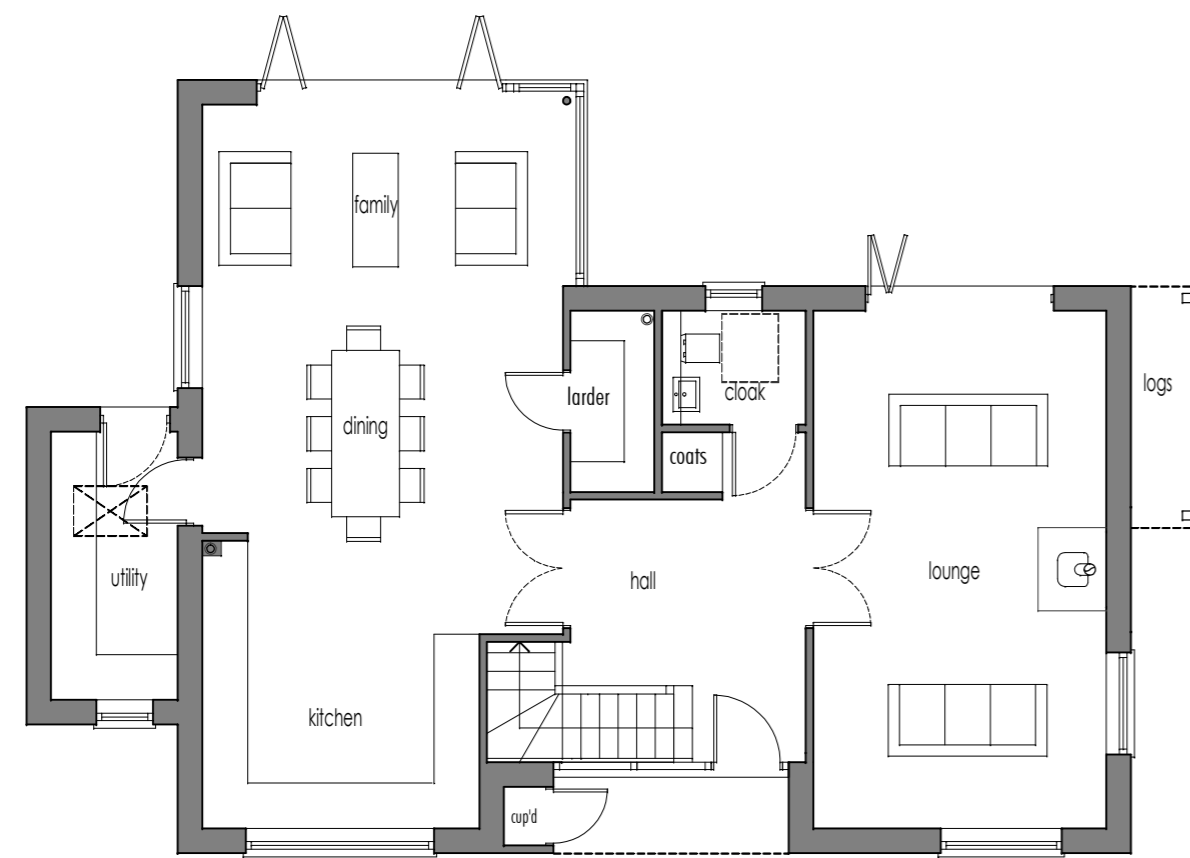


GROUND FLOOR

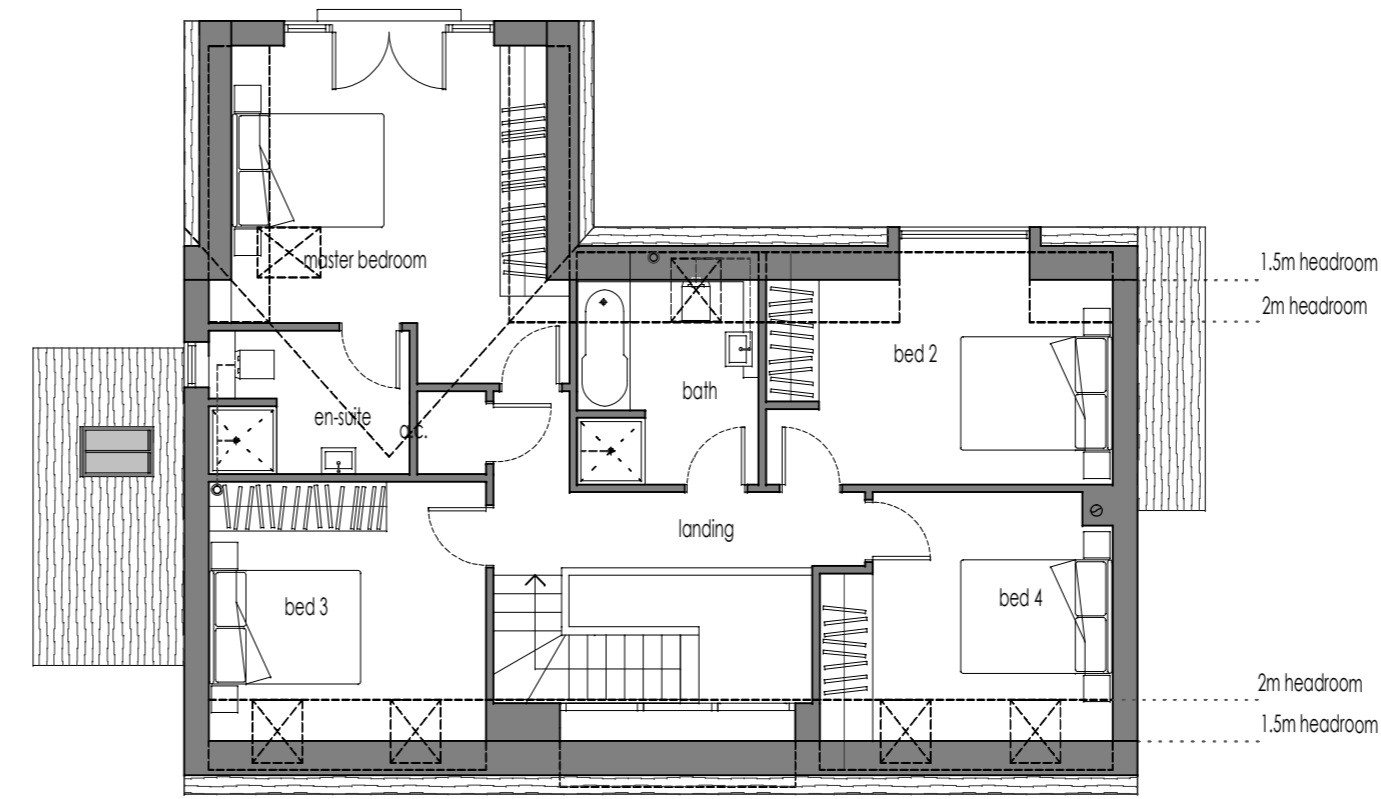

FIRST FLOOR


revision	date	description
status		
<b>PLANNING</b>		
project title	1 MILL LANE, CHALGROVE, OXON	
drawing title	PROPOSED PLANS & ELEVATIONS	
client name	MR M & MR J HORNSBY	
first issued	drawn	scale
MAY '15	CH	1:100 @ A2
job/drawing no./revision	14004- P11	
The Studio, 70 Church Road, Wheatley, Oxford, OX33 1LZ 01865 873936   info@andersonorr.com   www.andersonorr.com		

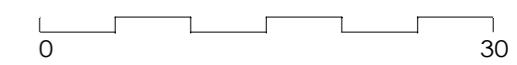

NOTE:  
ALL DIMENSIONS MUST BE CHECKED ON SITE AND NOT SCALED FROM THIS  
DRAWING.  
FOR USE IN PRECISE NAMED LOCATION ONLY. COPYRIGHT RESERVED.



site section B-B scale 1:200

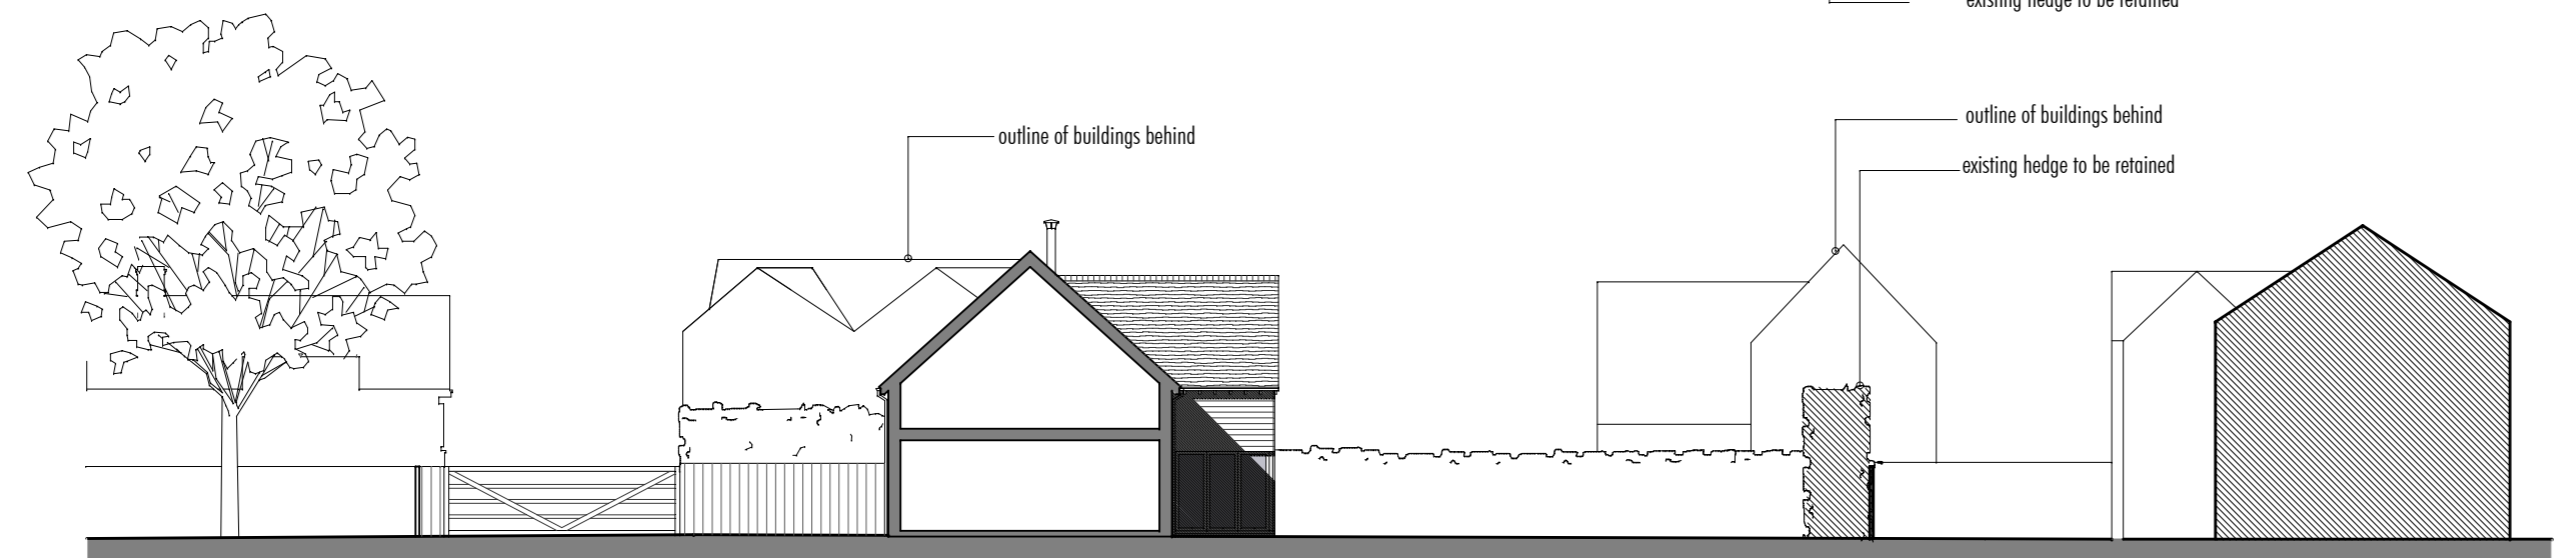

site section A-A scale 1:200




block plan

revision	date	description
status		
<b>PLANNING</b>		
project title	1 MILL LANE, CHALGROVE, OXON	
drawing title	PROPOSED BLOCK PLAN	
client name	MR M & MR J HORNSBY	
first issued	drawn	scale
MAY '15	CH	1:500 @ A2
job/drawing no/revision	14004- P13	
The Studio, 70 Church Road, Wheatley, Oxford, OX33 1LZ 01865 873936   info@andersonorr.com   www.andersonorr.com		


**Anderson Orr**  
Architects




north elevation

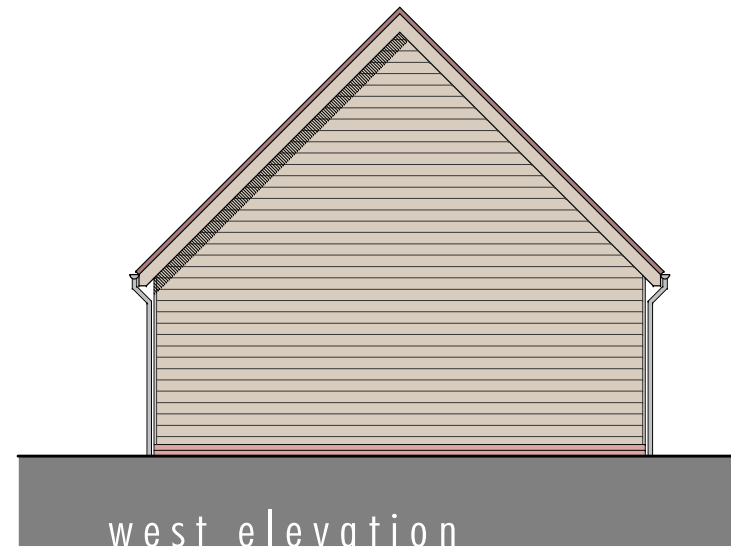


west elevation

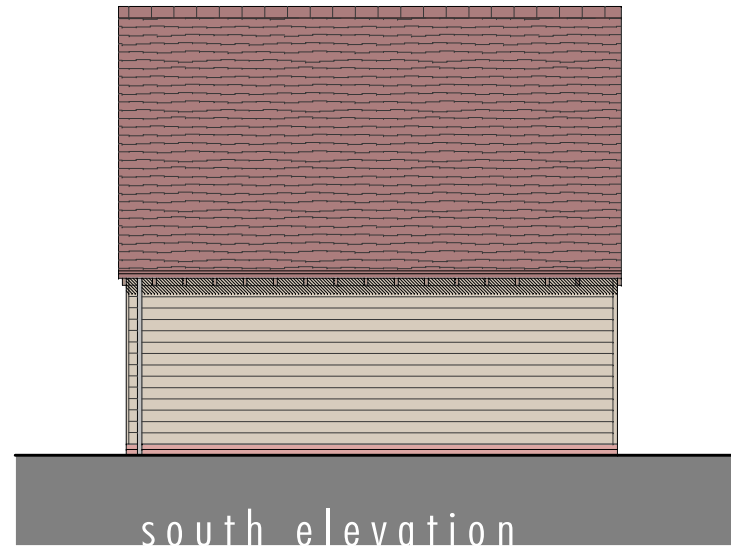


south elevation

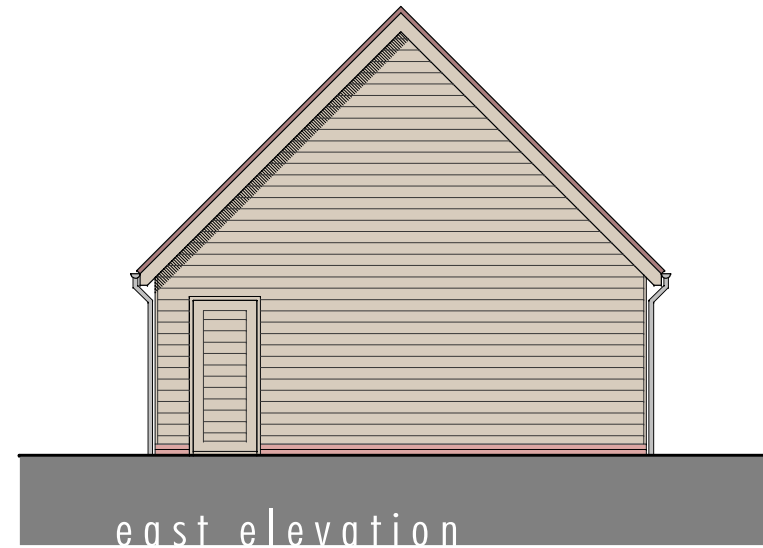

east elevation

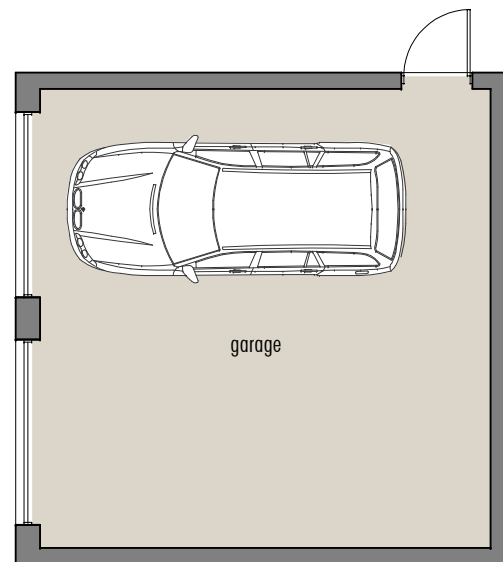

plan

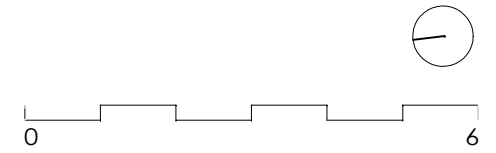

NOTE:  
ALL DIMENSIONS MUST BE CHECKED ON SITE AND NOT SCALED FROM THIS  
DRAWING.  
FOR USE IN PRECISE NAMED LOCATION ONLY. COPYRIGHT RESERVED.

revision	date	description
status		
<b>PLANNING</b>		
project title		
1 MILL LANE, CHALGROVE, OXON		
drawing title		
GARAGE PLANS & ELEVATIONS		
client name		
MR M & MR J HORNSBY		
first issued	drawn	scale
MAY '15	CH	1:200 @ A3
job/drawing no/revision		
<b>14004- P12</b>		
The Studio, 70 Church Road, Wheatley, Oxford, OX33 1LZ 01865 873936   info@andersonorr.com   www.andersonorr.com		

Anderson Orr  
Architects