



© Crown copyright and database rights 2015 Ordnance Survey 100018668


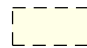




South and Vale GIS  
Printed on 3 September 2015  
at a scale of 1:1,030

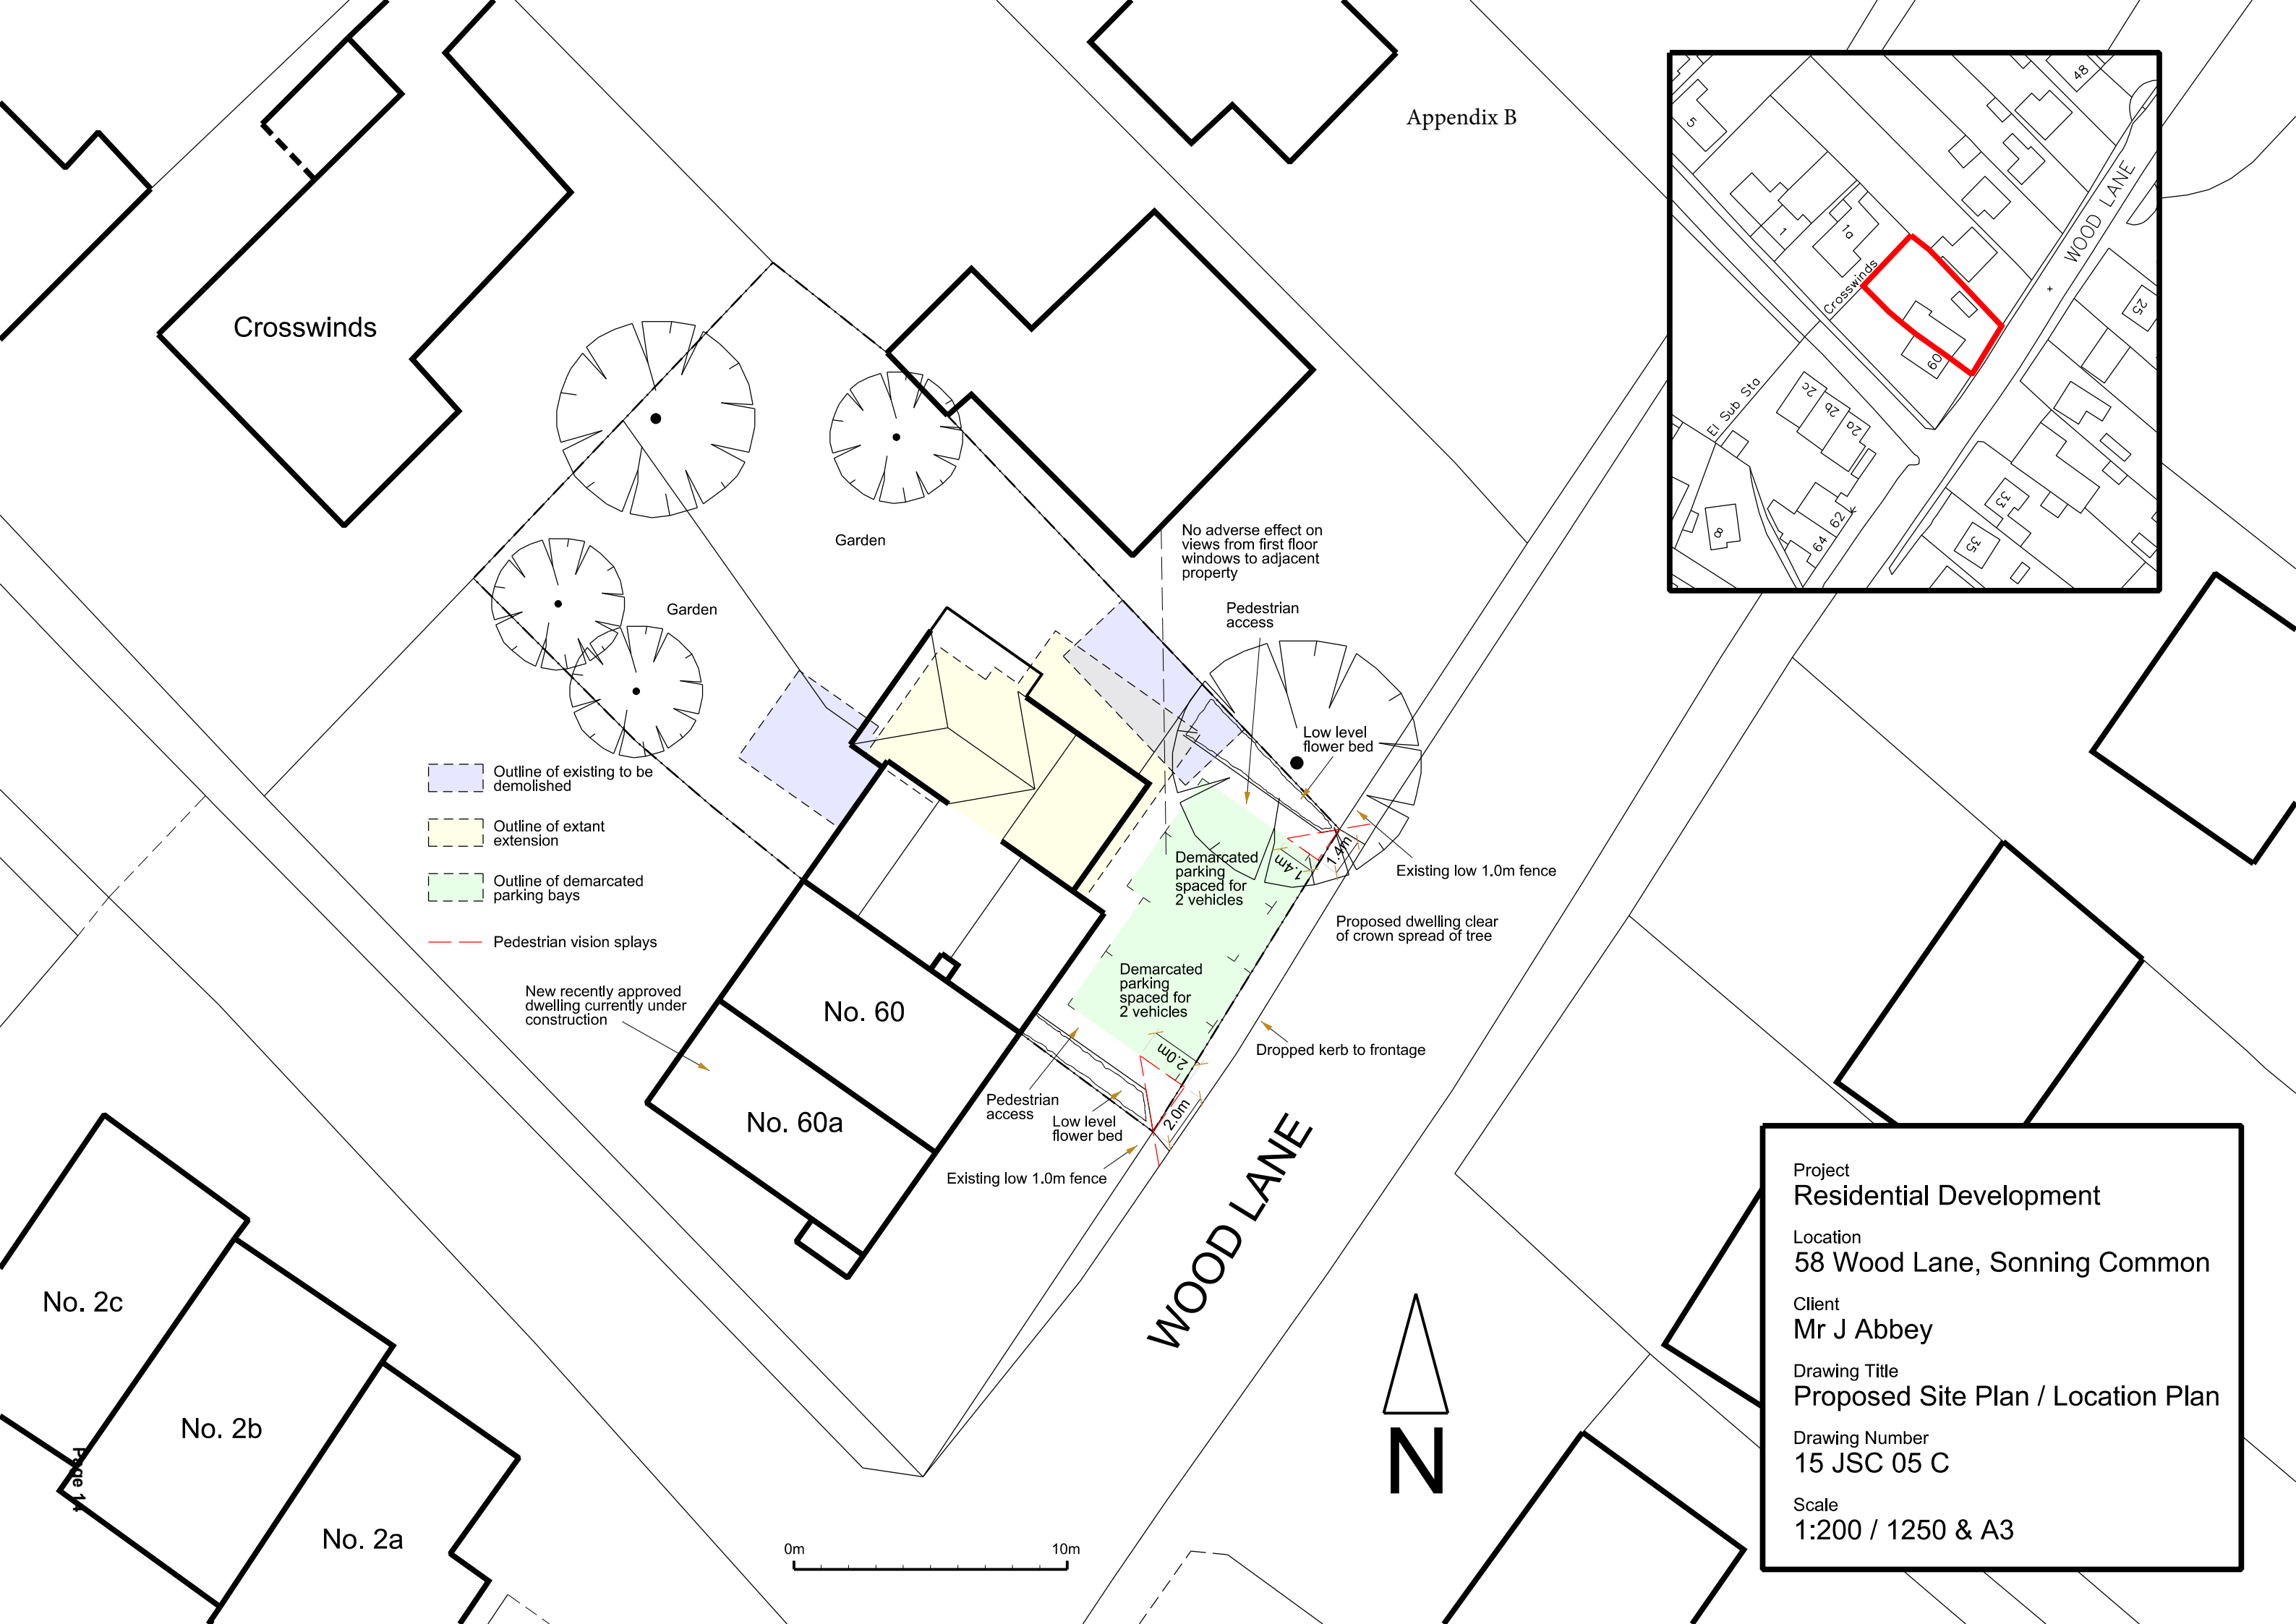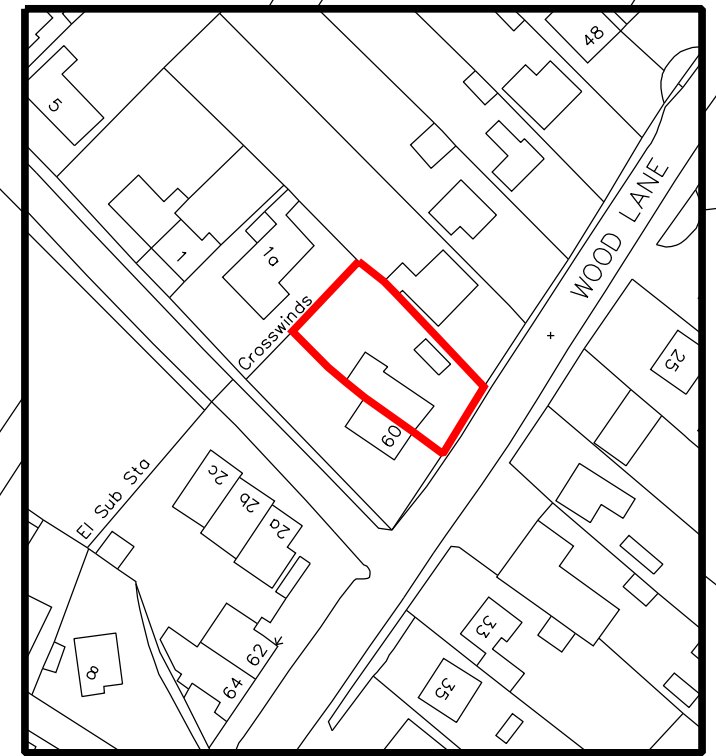

South Oxfordshire District Council is licensed to use Ordnance Survey mapping for its own business use as a member of the Public Sector Mapping Agreement.  
Persons viewing this mapping should contact Ordnance Survey copyright for advice where they wish to use Ordnance Survey mapping for their own use.



-  Outline of existing to be demolished
-  Outline of extant extension
-  Outline of demarcated parking bays
-  Pedestrian vision splays

New recently approved dwelling currently under construction

No. 60

No. 60a


No. 2c

No. 2b

No. 2a

0m 10m

WOOD LANE

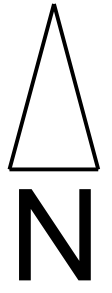

Project  
**Residential Development**



Location  
**58 Wood Lane, Sonning Common**

Client  
**Mr J Abbey**

Drawing Title  
**Proposed Site Plan / Location Plan**

Drawing Number  
**15 JSC 05 C**

Scale  
**1:200 / 1250 & A3**

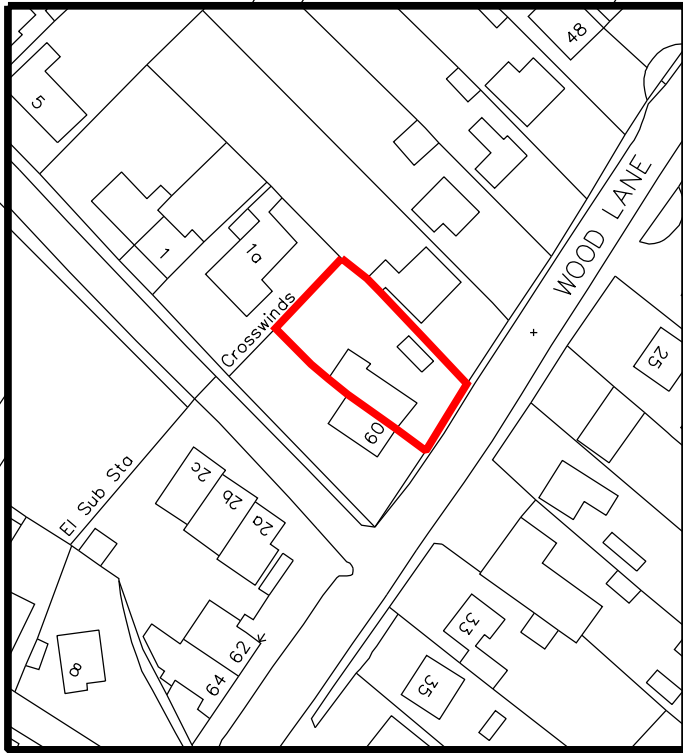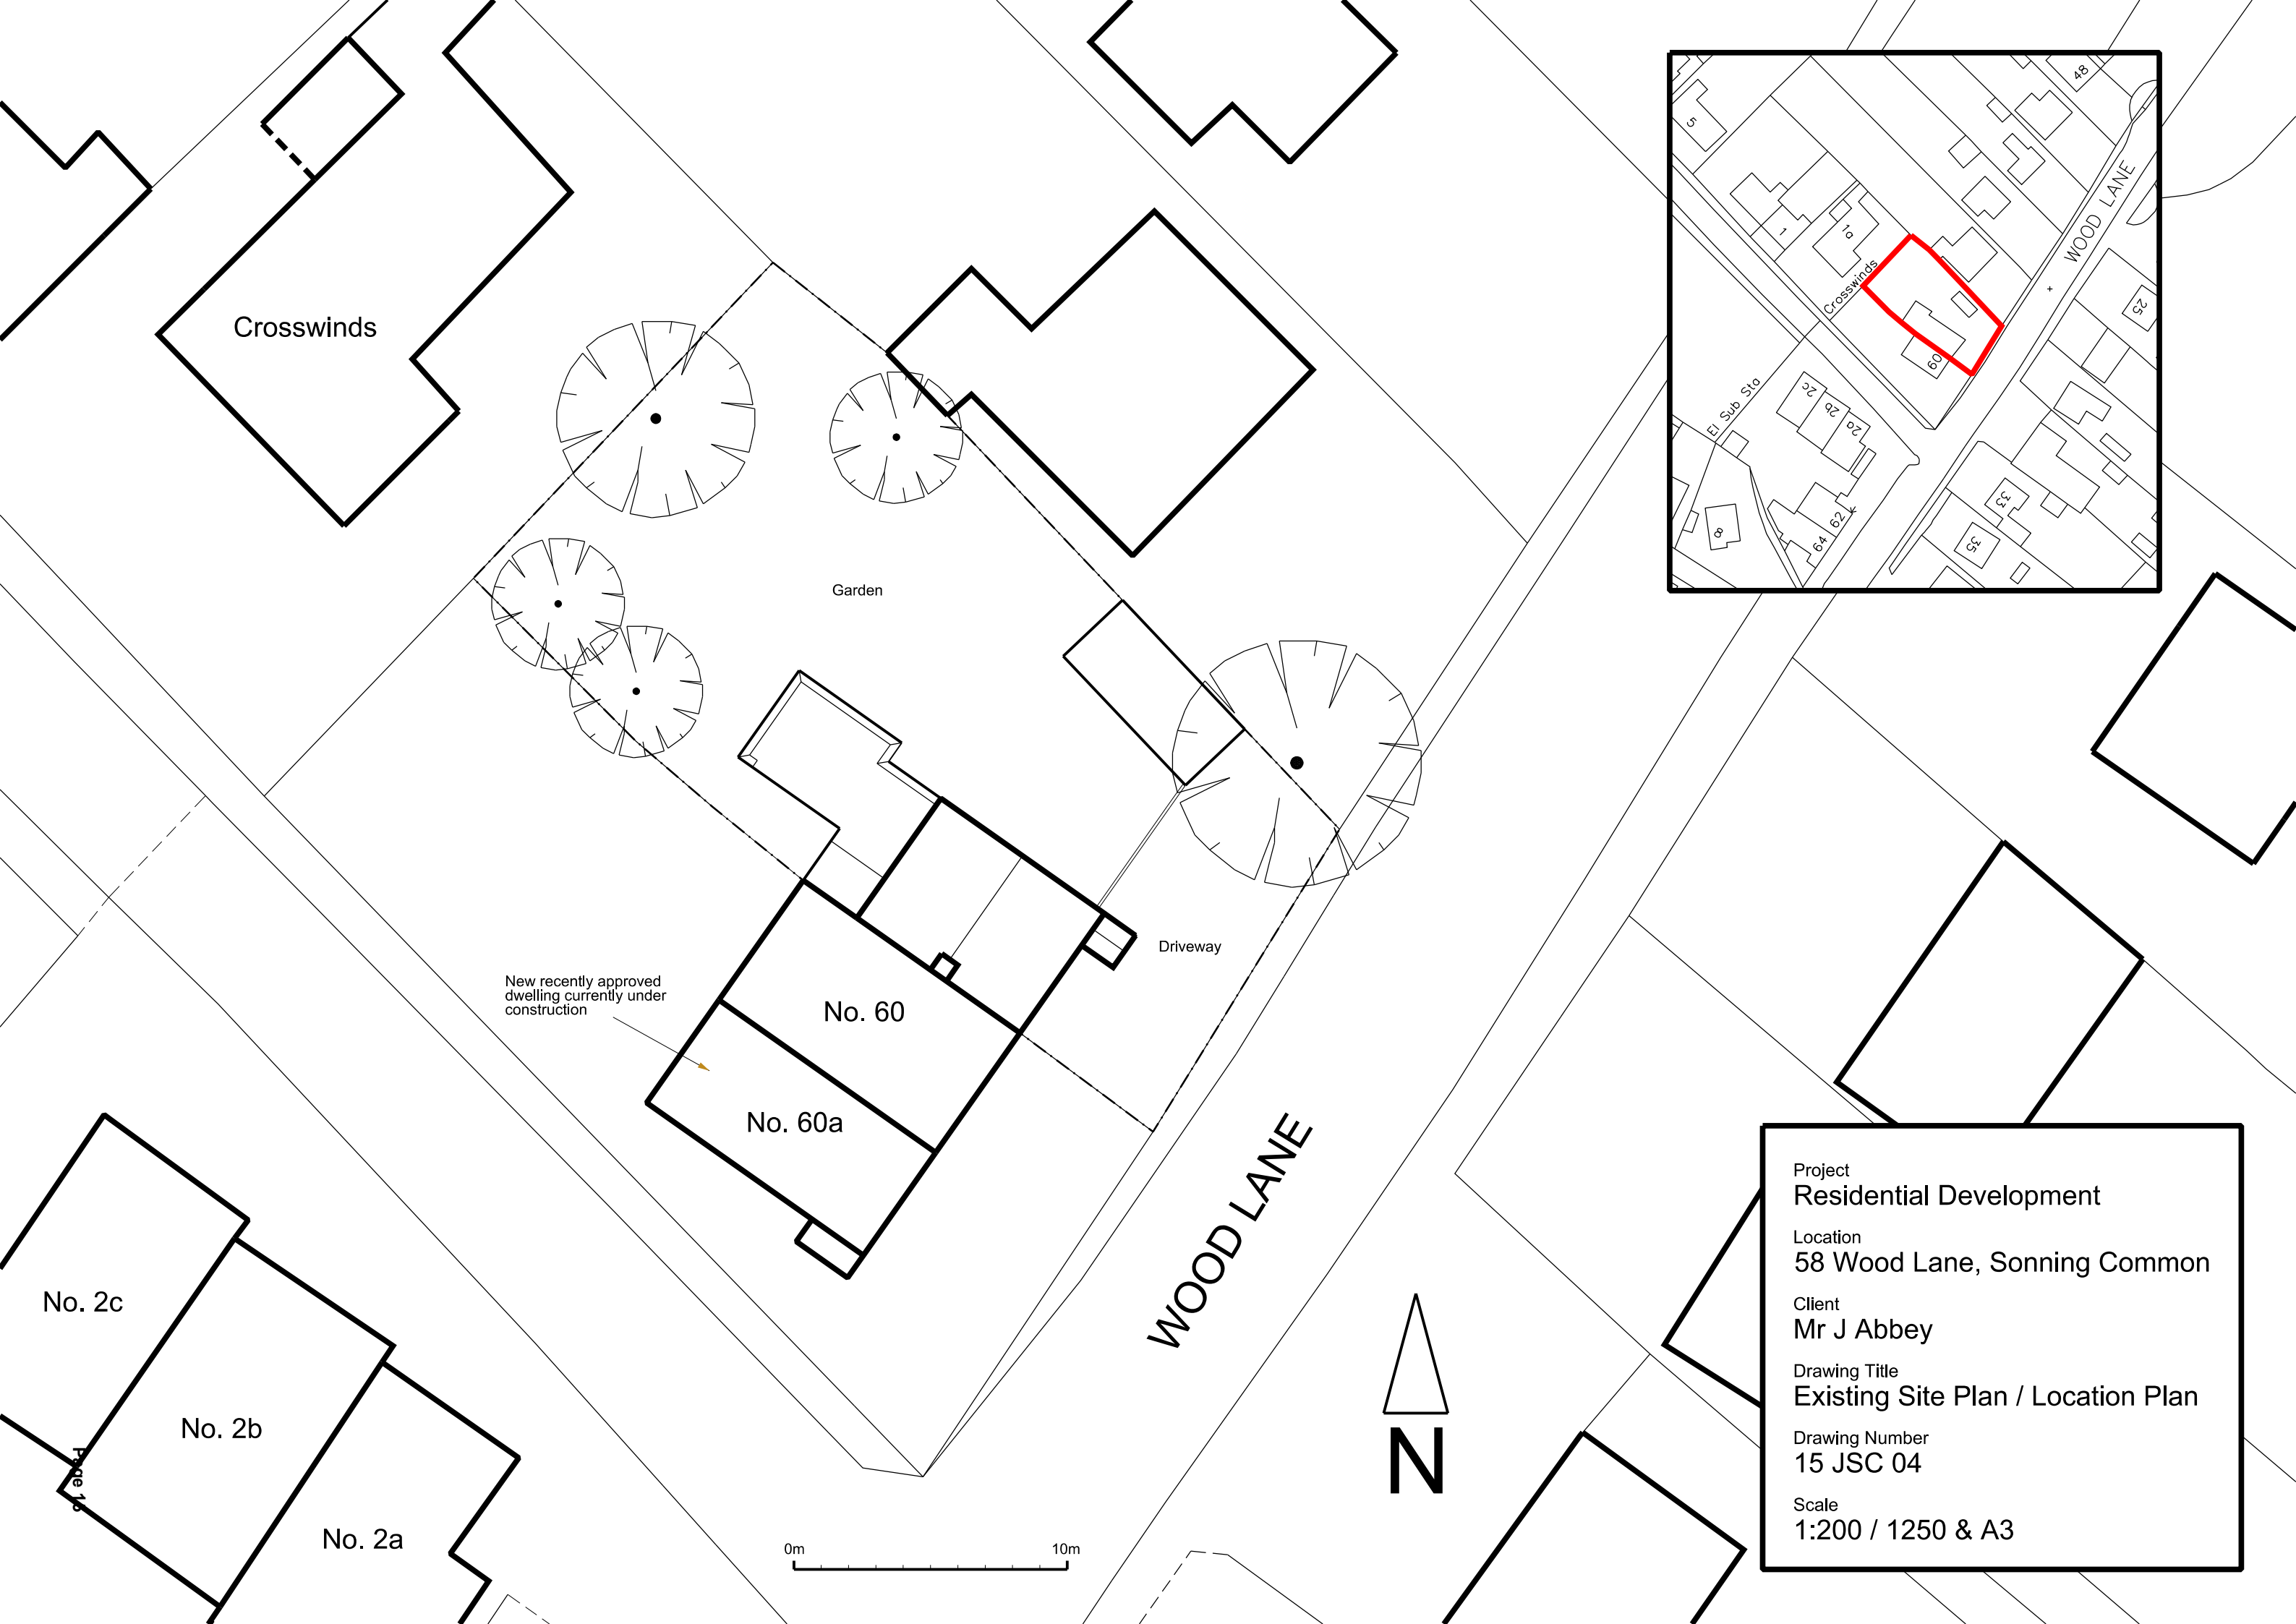

Crosswinds

Garden

Driveway

WOOD LANE

No. 60

No. 60a

New recently approved dwelling currently under construction

No. 2c

No. 2b

No. 2a

Page 15

0m 10m



Project  
**Residential Development**


Location  
 58 Wood Lane, Sonning Common

Client  
 Mr J Abbey


Drawing Title  
 Existing Site Plan / Location Plan

Drawing Number  
 15 JSC 04


Scale  
 1:200 / 1250 & A3

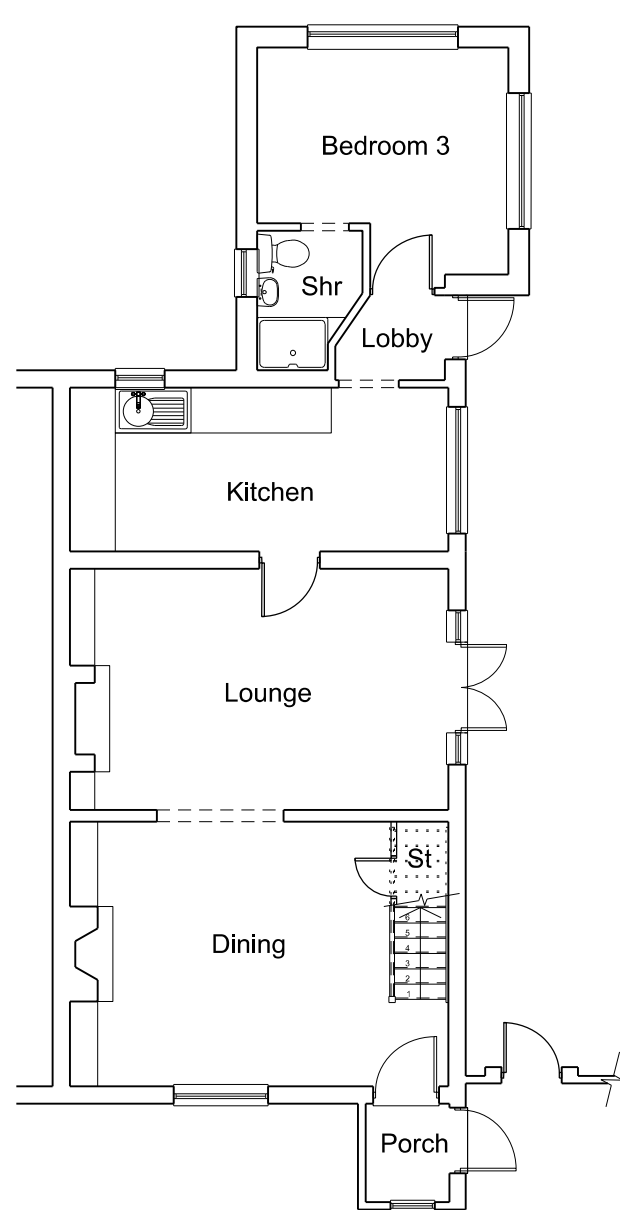

GROUND FLOOR

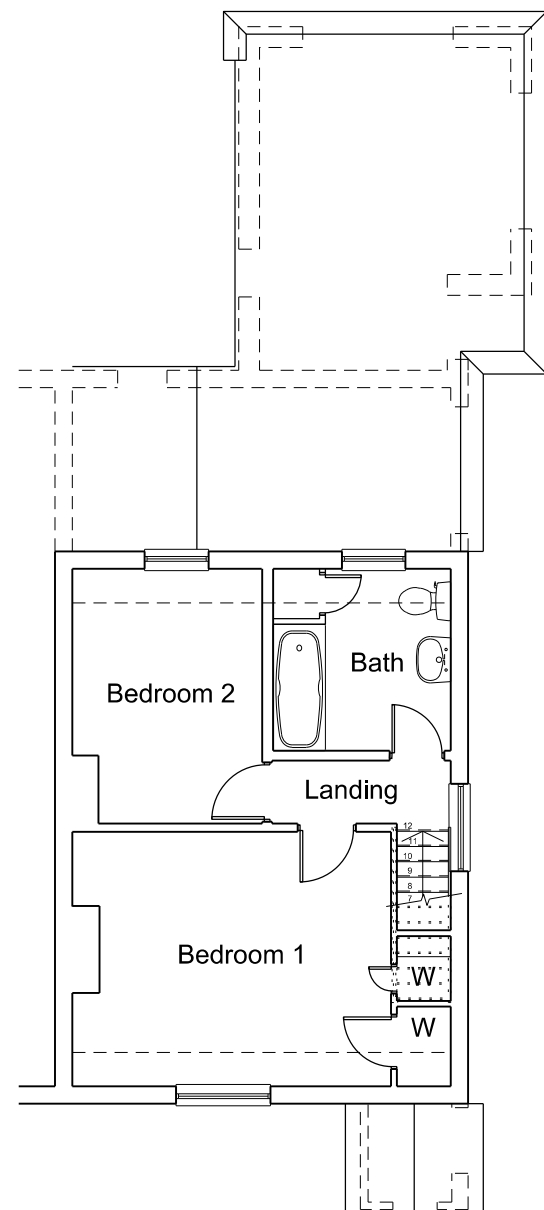

FIRST FLOOR

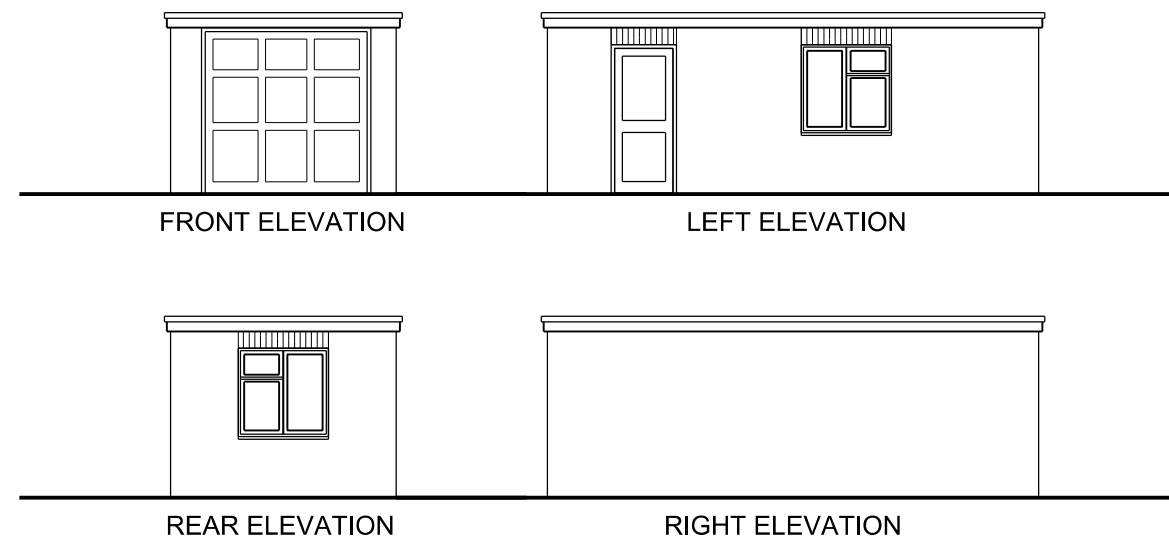

REAR ELEVATION

RIGHT ELEVATION

GARAGE (Not in true relation)



Project  
**Residential Development**

Location  
**58 Wood Lane, Sonning Common**

Client  
**Mr J Abbey**

Drawing Title  
**Existing Plans & Elevations**

Drawing Number  
**15 JSC 01**

Scale  
**1:100 & A3**



FRONT ELEVATION



RIGHT ELEVATION



REAR ELEVATION



Project  
**Residential Development**


Location  
**58 Wood Lane, Sonning Common**

Client  
**Mr J Abbey**


Drawing Title  
**Proposed Elevations**

Drawing Number  
**15 JSC 03 B**

Scale  
**1:100 & A3**

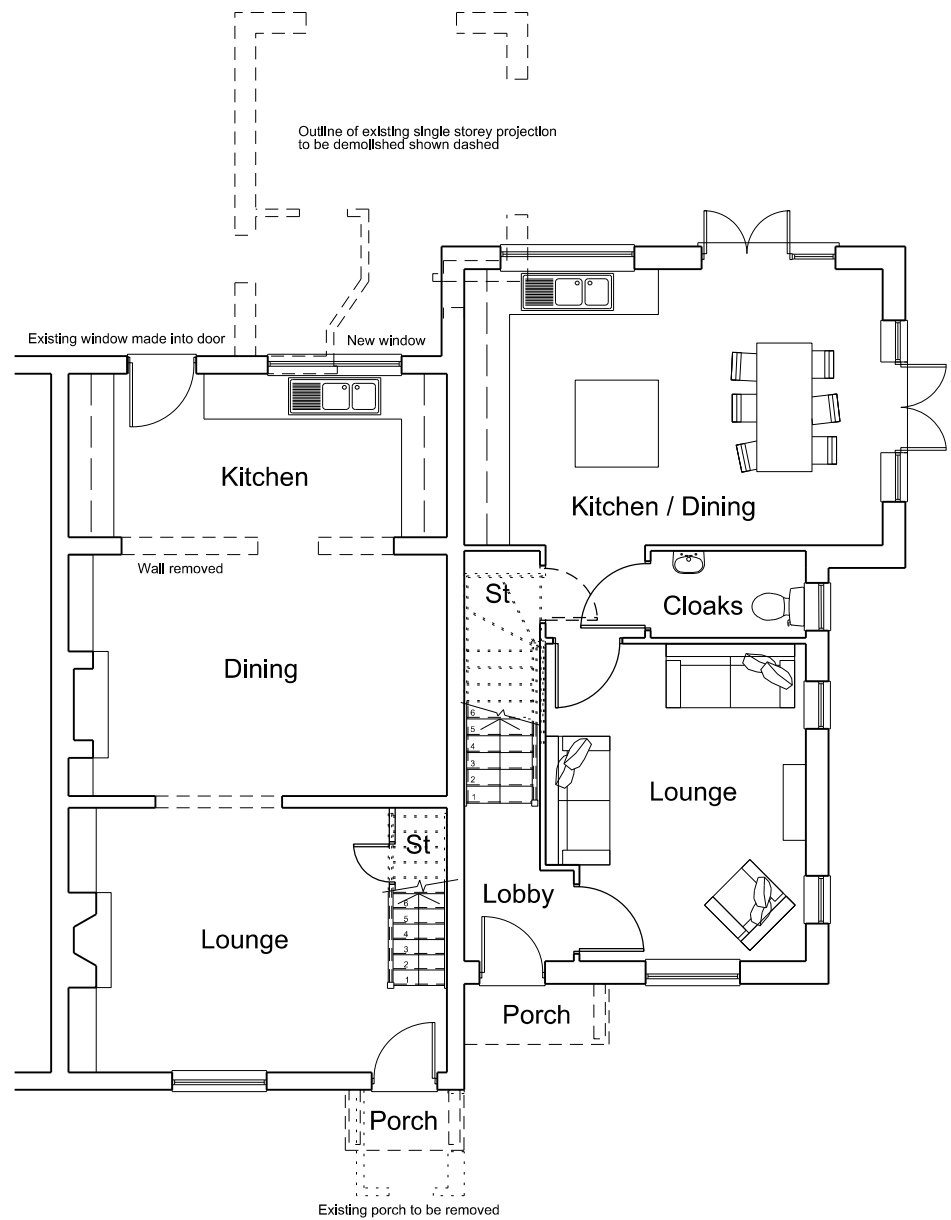

GROUND FLOOR

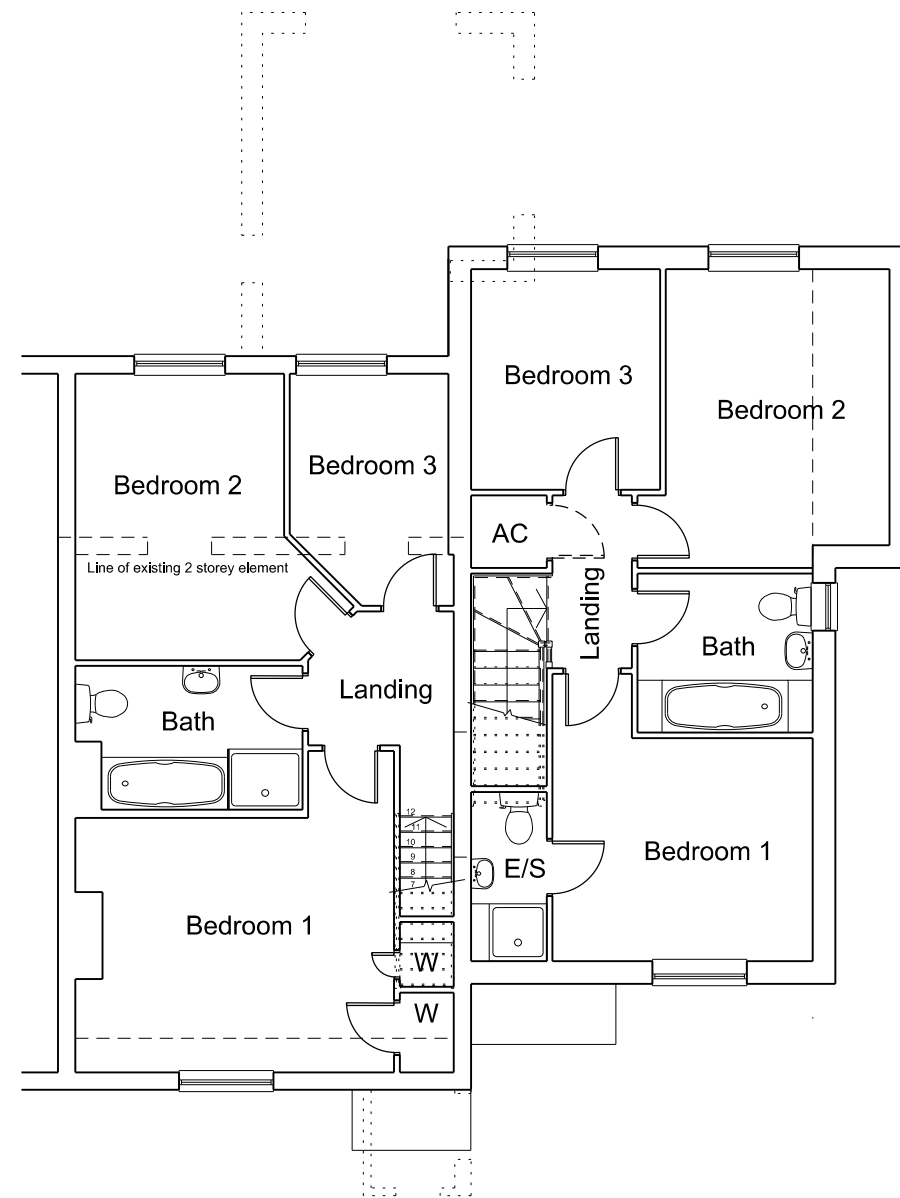

FIRST FLOOR

Project  
**Residential Development**

Location  
**58 Wood Lane, Sonning Common**


Client  
**Mr J Abbey**

Drawing Title  
**Proposed Plans**

Drawing Number  
**15 JSC 02 A**

Scale  
**1:100 & A3**



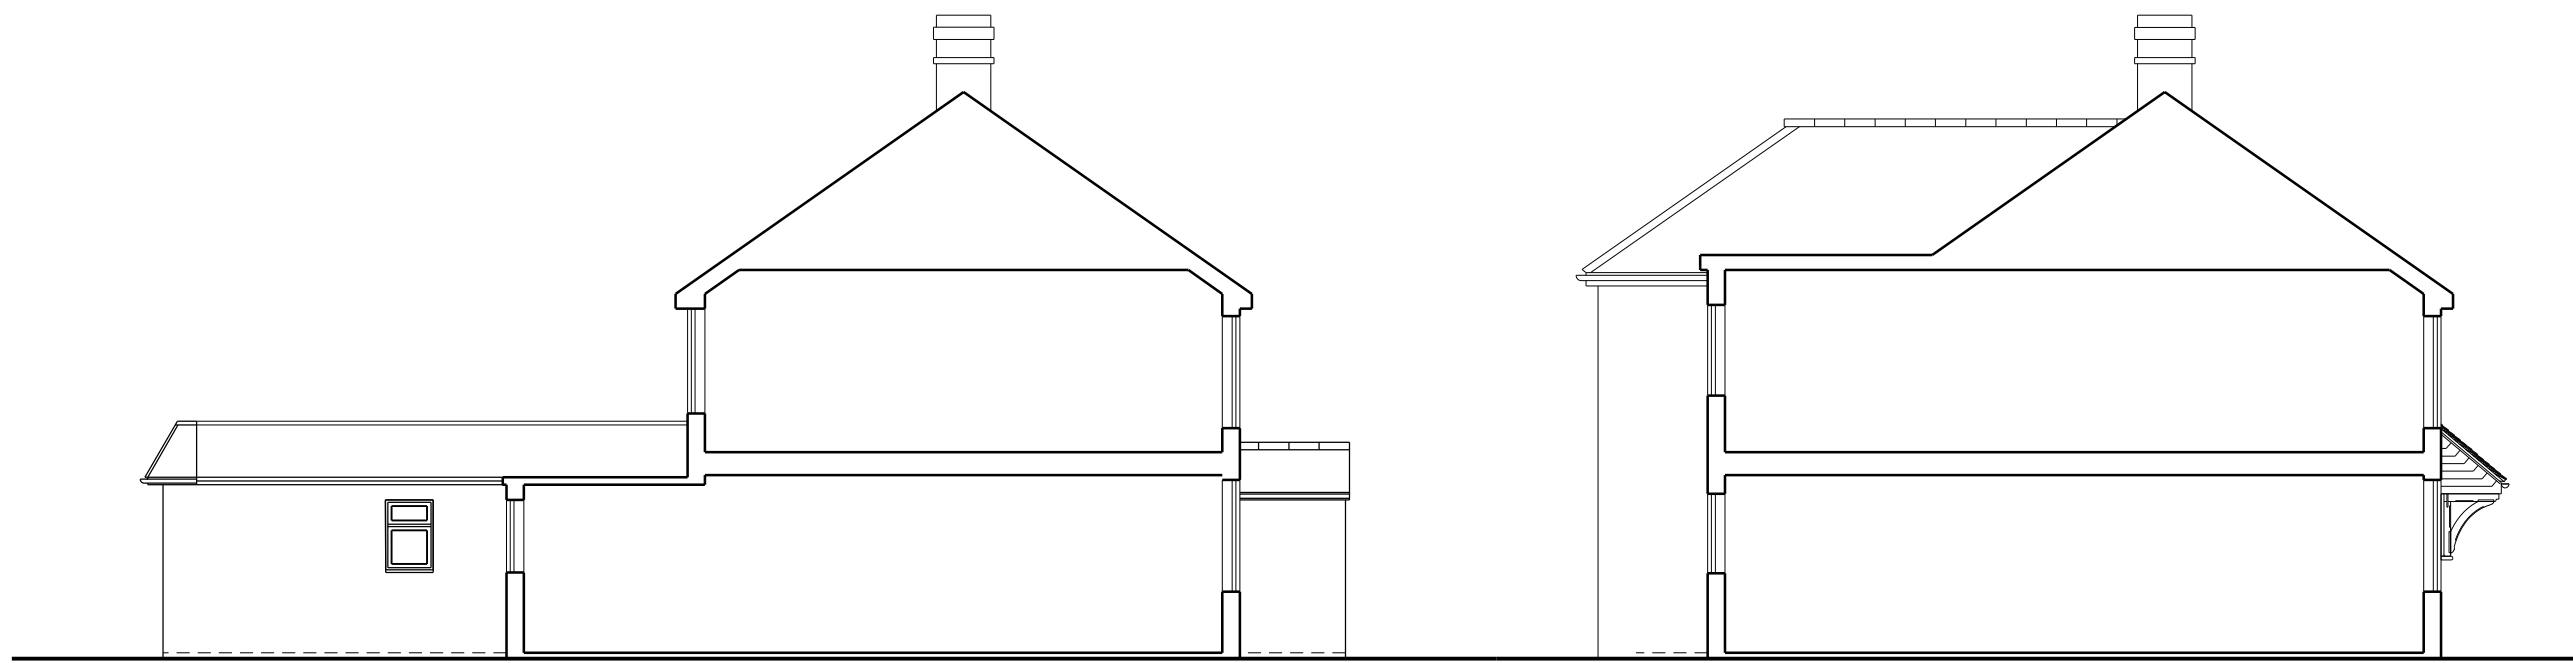

EXISTING LEFT ELEVATION / SECTION

PROPOSED LEFT ELEVATION / SECTION

Project  
**Residential Development**


Location  
**58 Wood Lane, Sonning Common**

Client  
**Mr J Abbey**

Drawing Title  
**Left Elevations / Sections**


Drawing Number  
**15 JSC 06 A**

Scale  
**1:100 & A3**

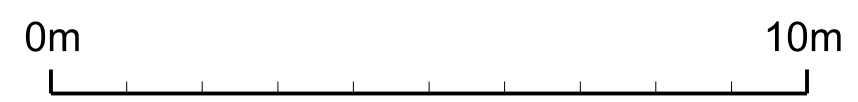



# P14/S2304/HH

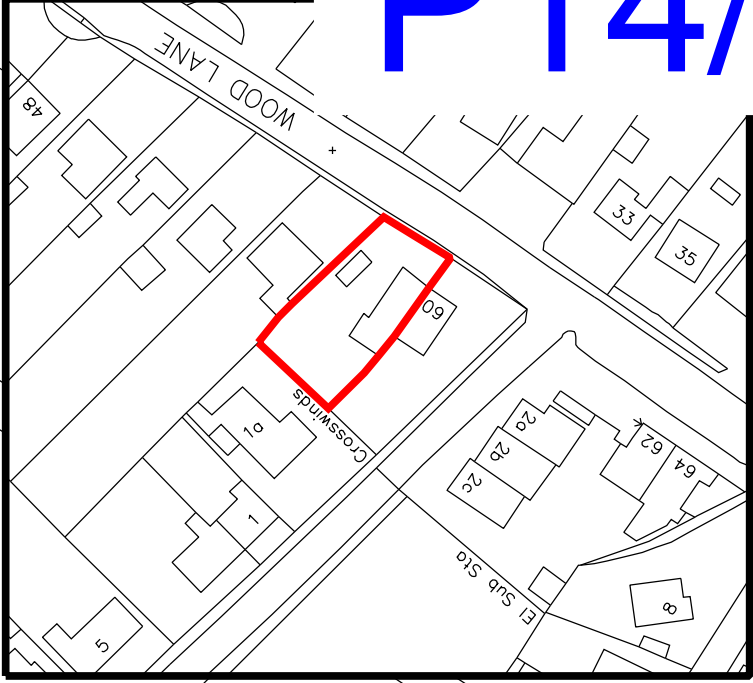

**Project**  
Residential Extension

**Location**  
58 Wood Lane, Sonning Common



**Client**  
Mr J Abbey

**Drawing Title**  
Proposed Site Plan / Location Plan

**Drawing Number**  
14 JSC 05 A

**Scale**  
1:200 / 1250 & A3

Appendix c

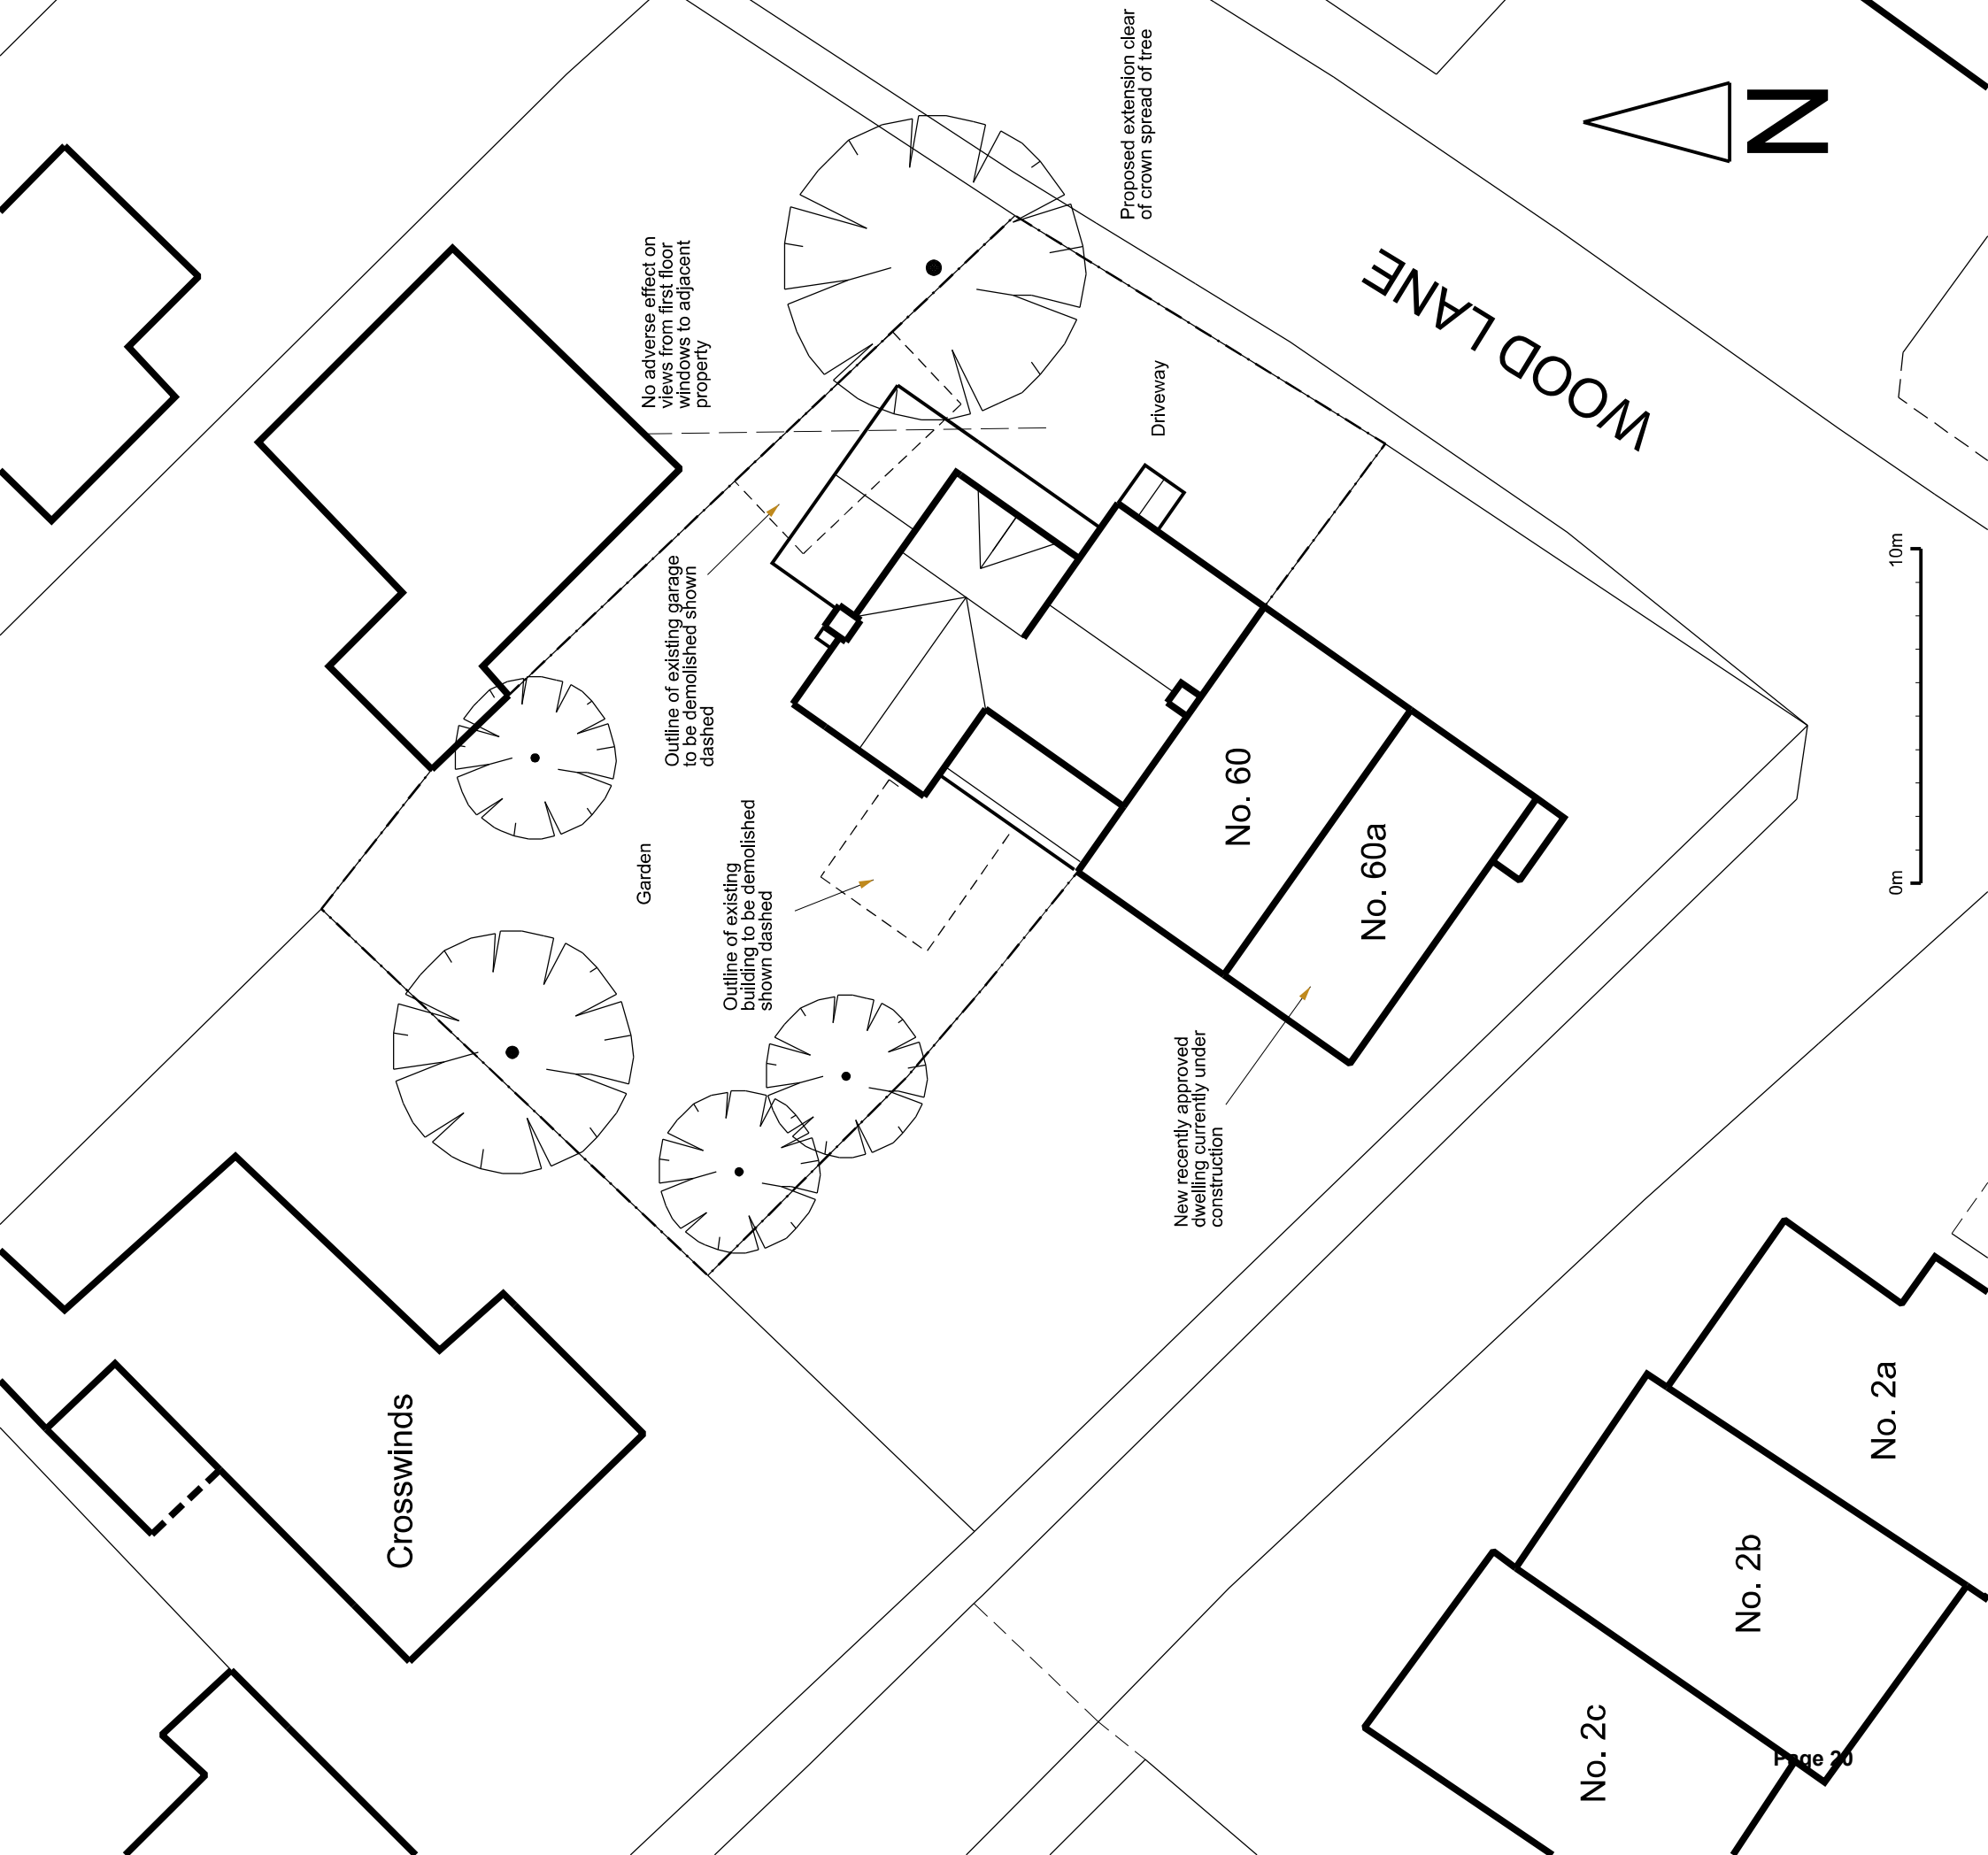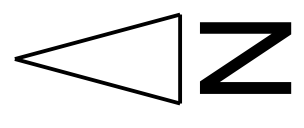

Crosswinds

WOOD LANE

Driveway

No. 60

No. 60a



No. 2a

No. 2b

No. 2c



# P14/S2304/HH

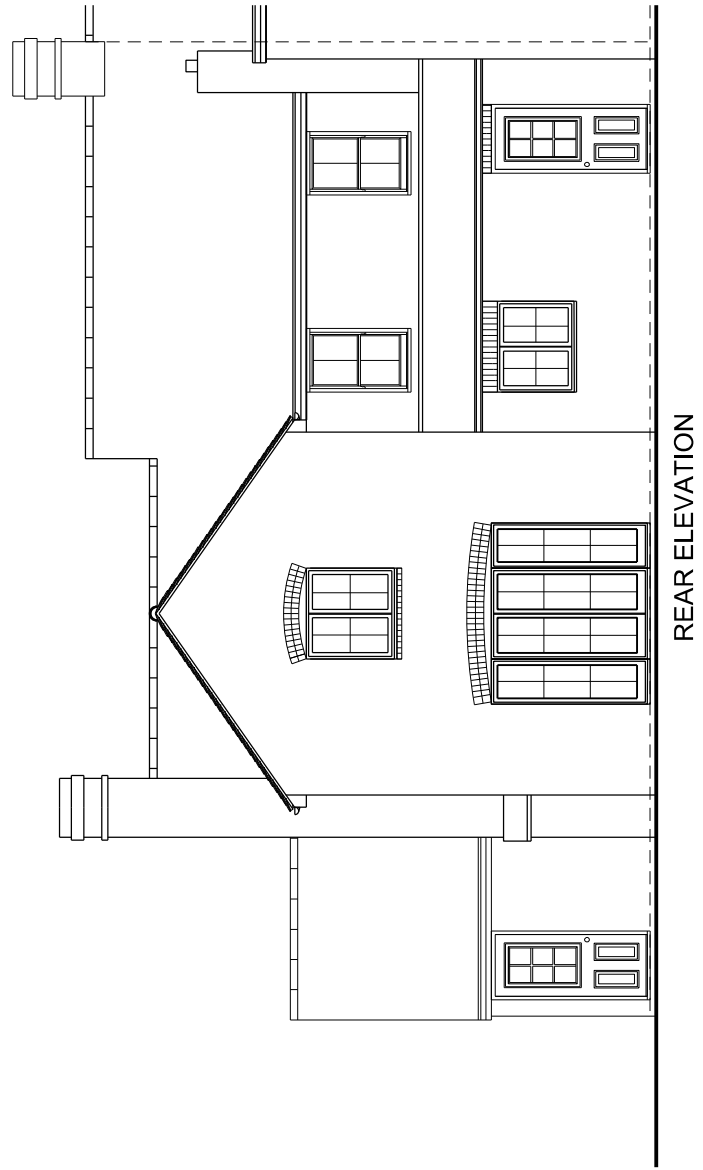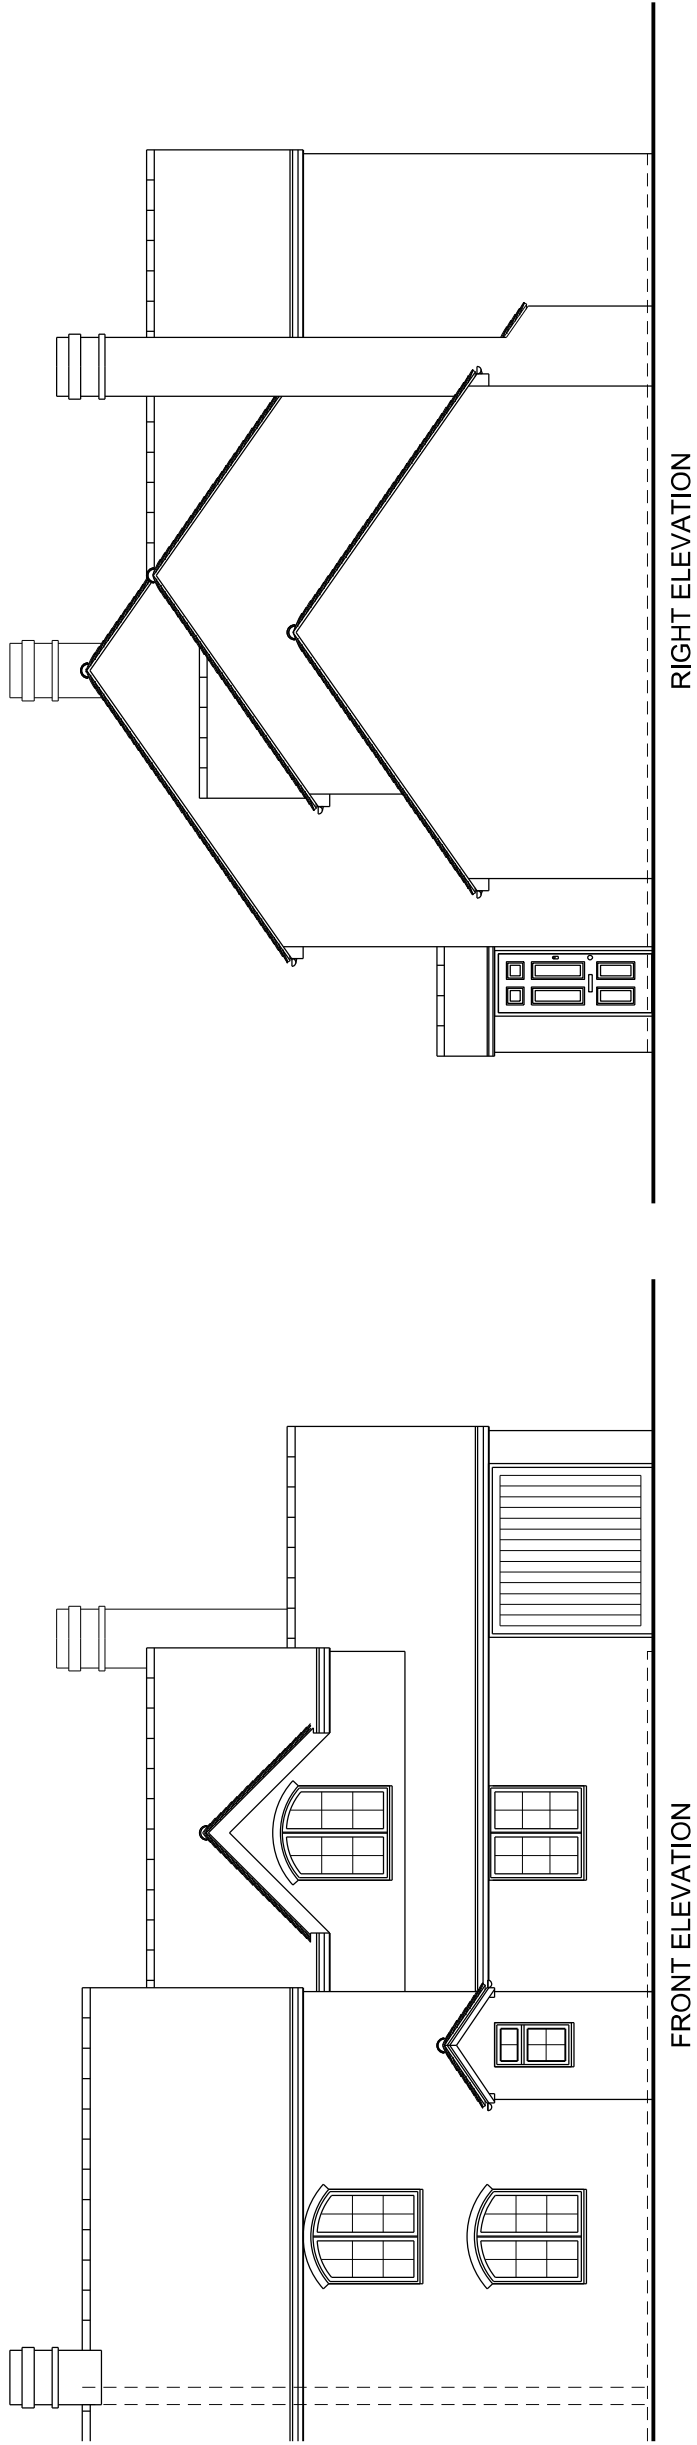

Project  
**Residential Extension**

Location  
**58 Wood Lane, Sonning Common**

Client  
**Mr J Abbey**

Drawing Title  
**Proposed Elevations**

Drawing Number  
**14 JSC 03**

Scale  
**1:100 & A3**



This page is intentionally left blank