


scale 1:1253




(c) Crown copyright. All rights reserved. 100018668 2015

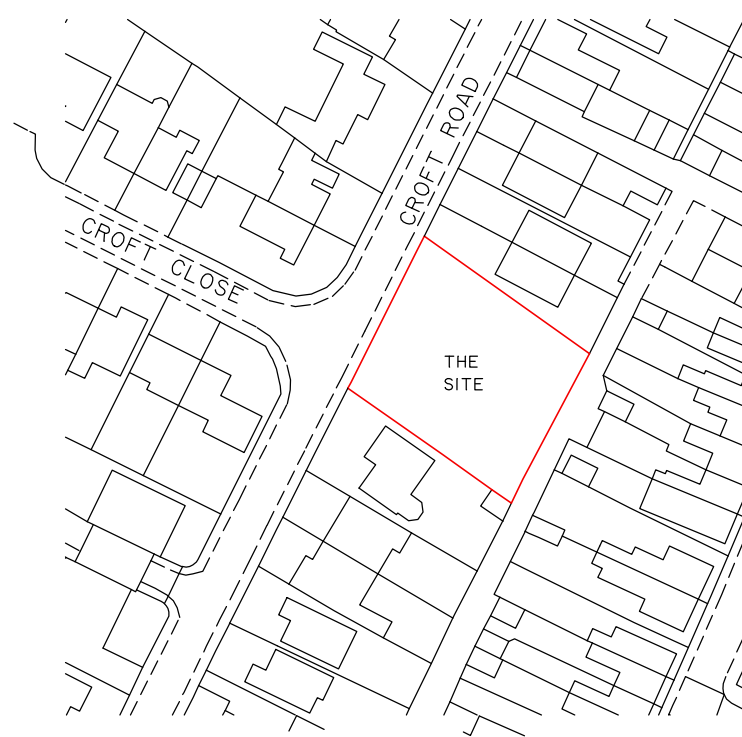

Appendix 2

LOCATION PLAN
1:1250



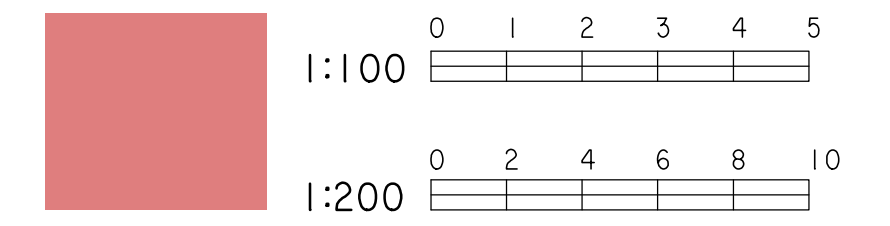


SCALE DRAWINGS FOR PLANNING PURPOSES ONLY

ALL DIMENSIONS TO BE CHECKED ON SITE PRIOR TO COMMENCEMENT AND ANY DISCREPANCY REPORTED TO RCCA

THIS DRAWING IS COPYRIGHT AND CANNOT BE REPRODUCED IN PART OR WHOLE WITHOUT WRITTEN CONSENT OF RCCA



STREET ELEVATION
1:200

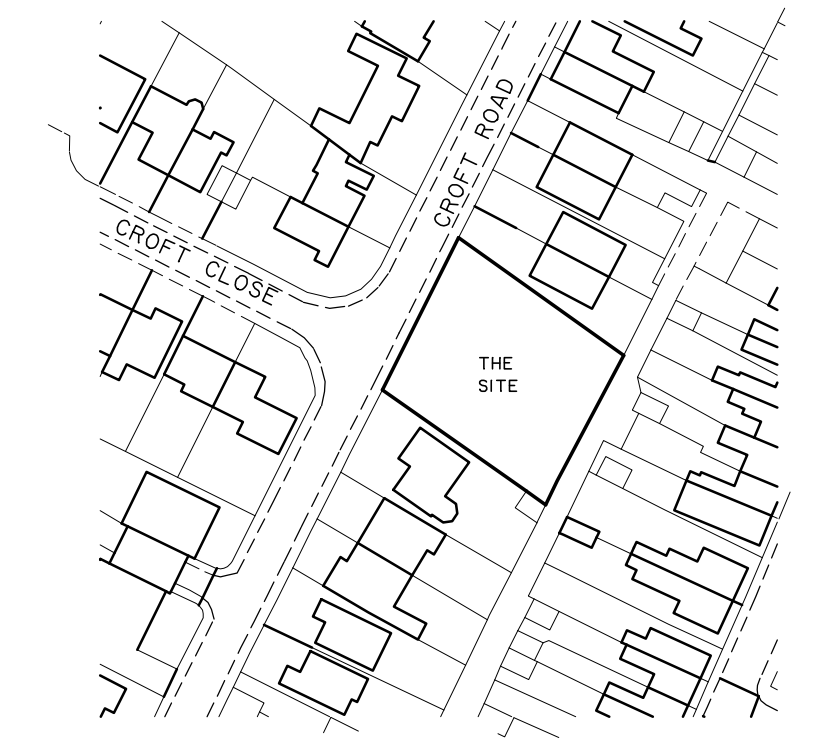


LOCATION PLAN
1:1250



REVISIONS

- A SITE PLAN AND NORTH BOUNDARY ADJUSTED JULY 15
- B REAR WING REMOVED ON PLOTS 1 AND 2 20/8/15

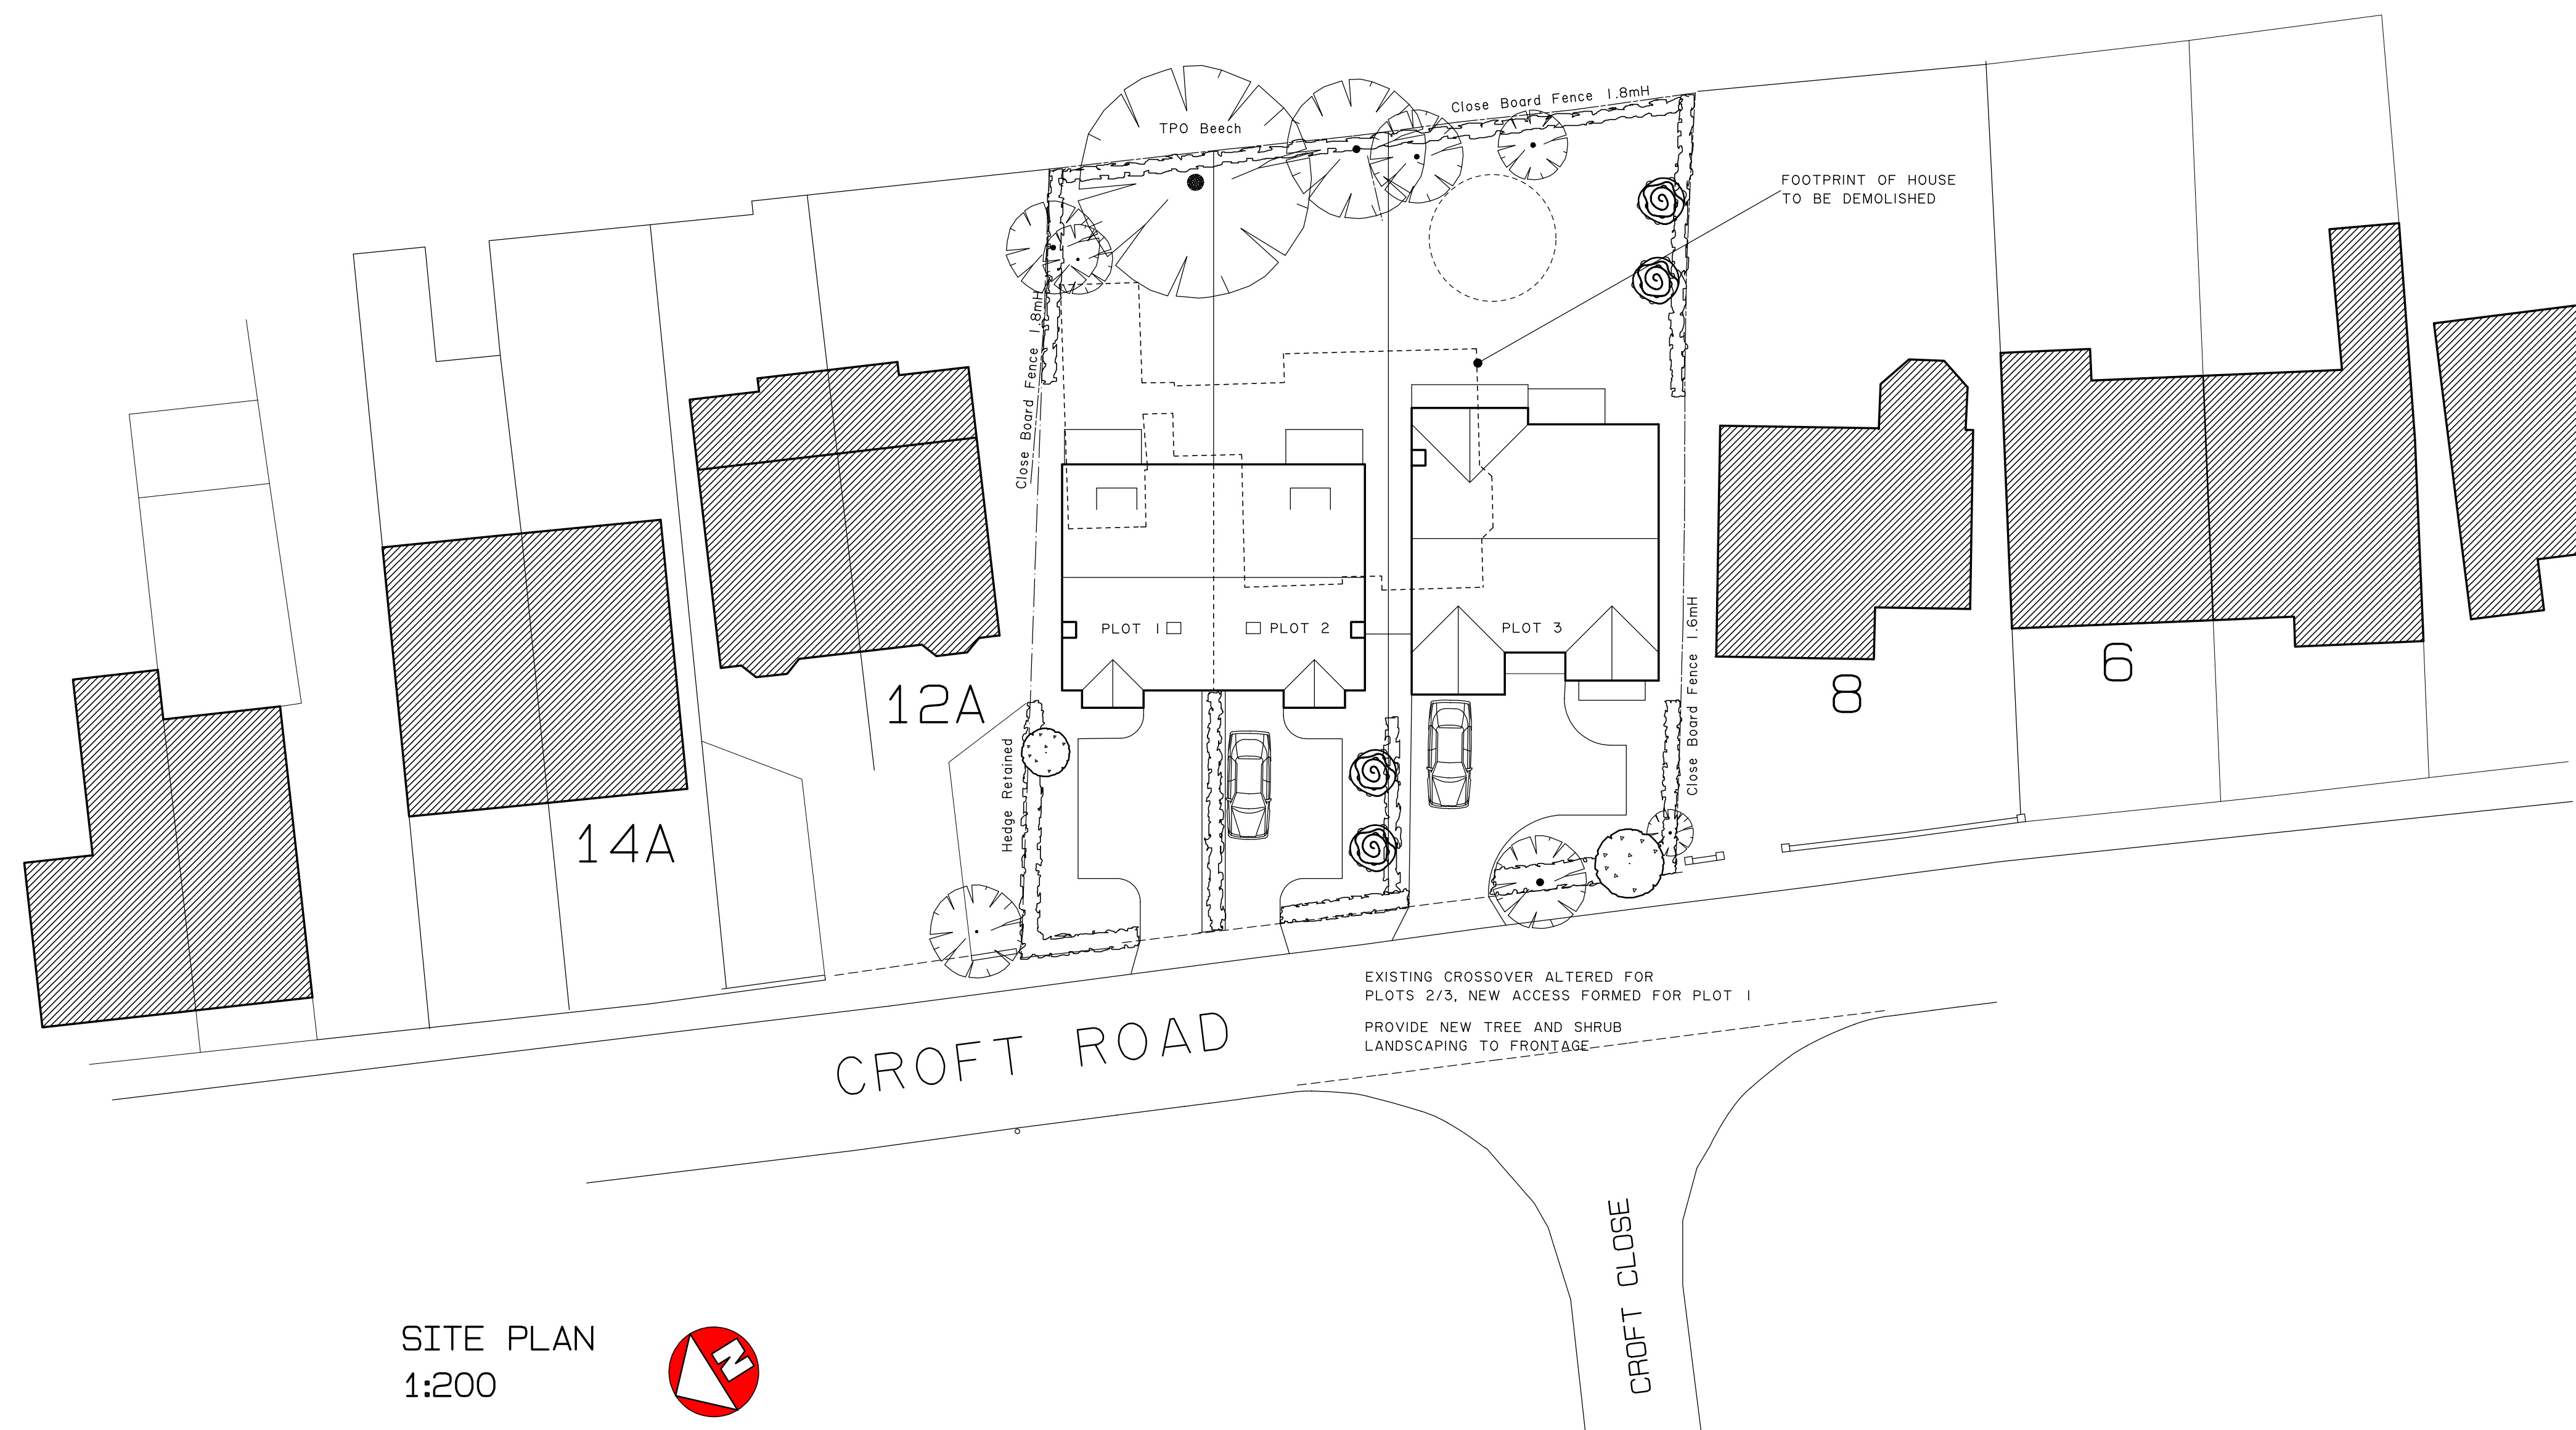

SITE PLAN
1:200



Clarks Barn, Bassetsbury Lane, High Wycombe, Bucks HP11 1QX
T 01494 888000 F 01494 888008 E RICClark@richardclarkarchitects.co.uk

CONTRACT
10 CROFT ROAD
THAME
OXON OX9 3JF

CLIENT
NATIONCREST PLC



DRAWING
SITE / LOCATION PLAN
STREET ELEVATION

DRAWN DATE
RIC JUNE 15
SCALE JOB / DRWG No
1:200 1406/SP1B



COPYRIGHT
©




LH SIDE ELEVATION

REAR ELEVATION




FRONT ELEVATION


RH SIDE ELEVATION

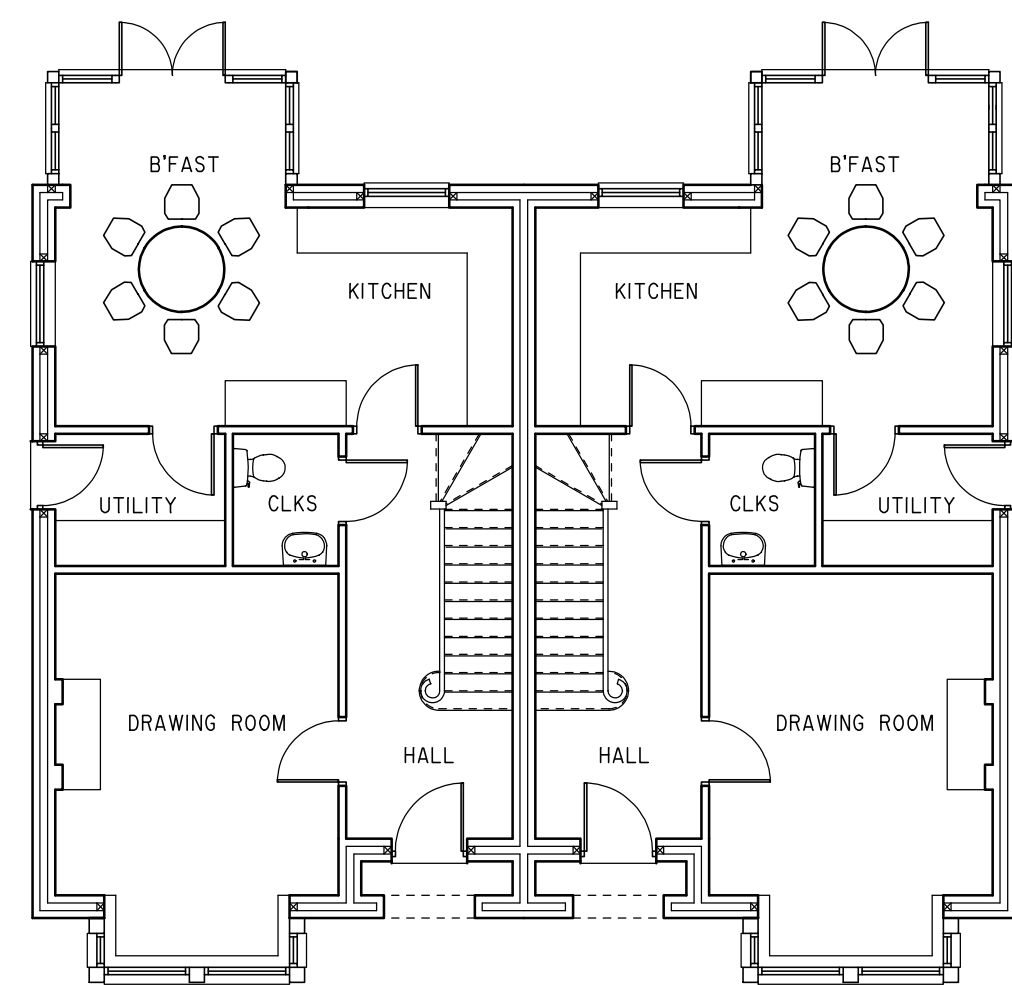


GROUND FLOOR PLAN

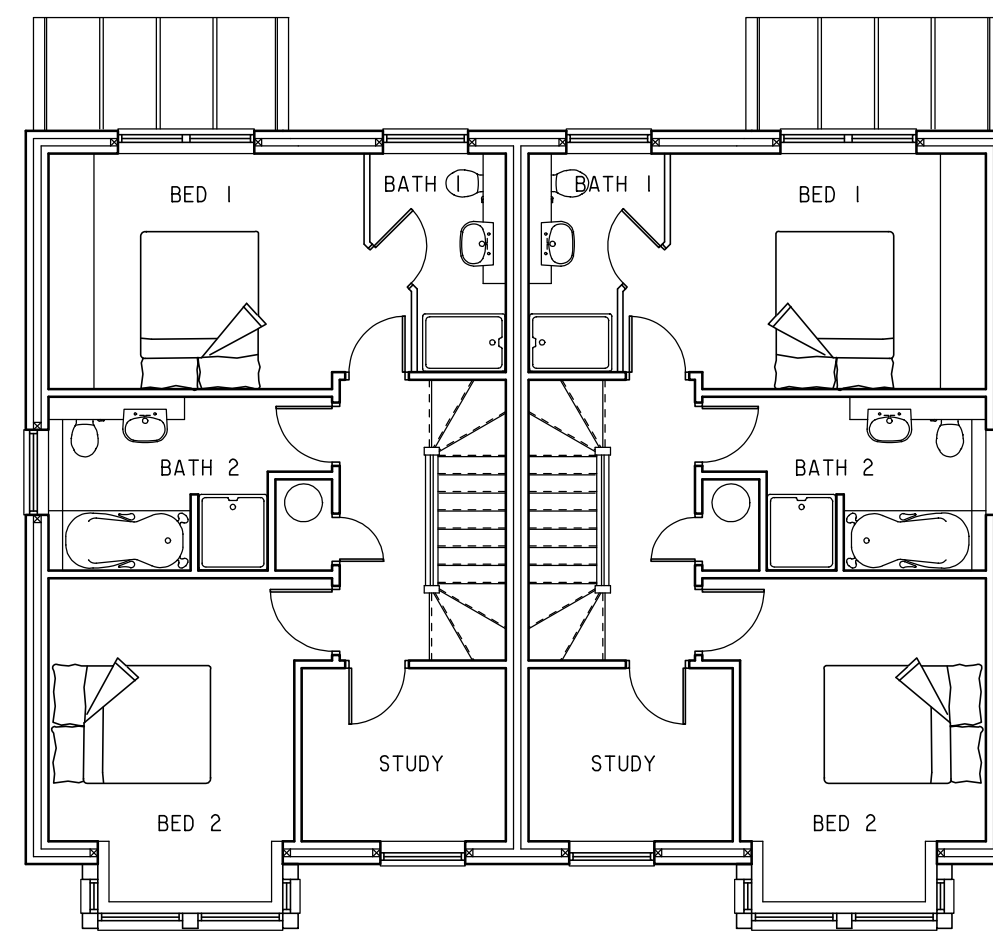

FIRST FLOOR PLAN

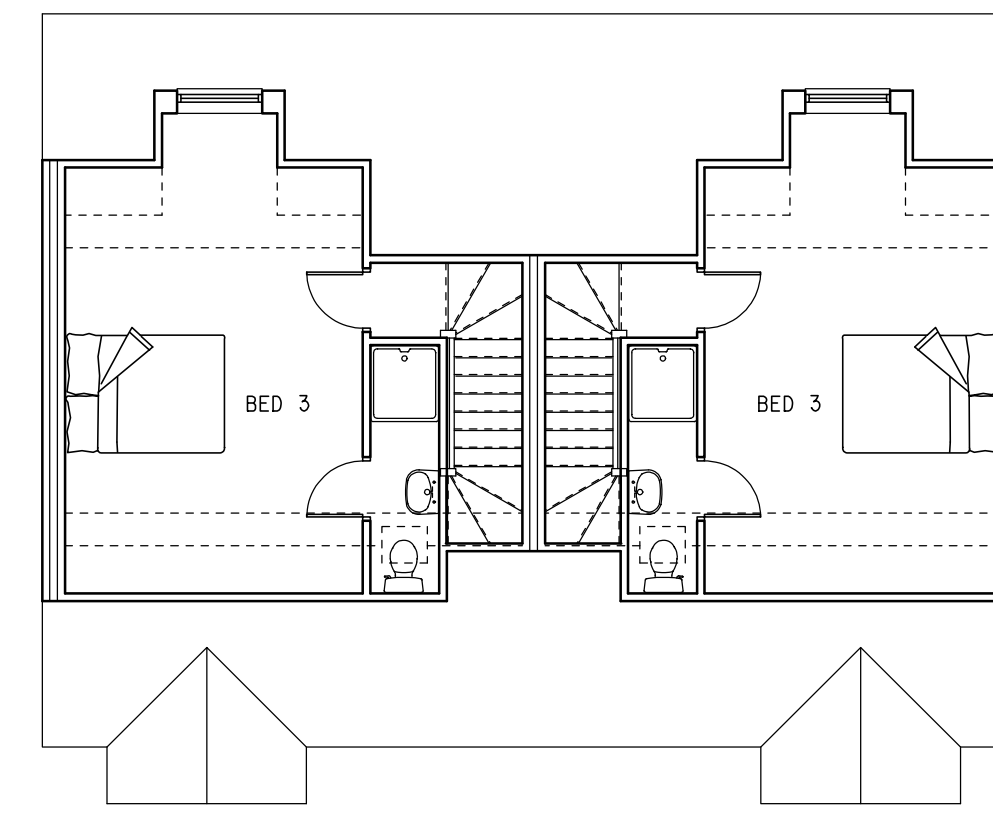

SECOND FLOOR PLAN

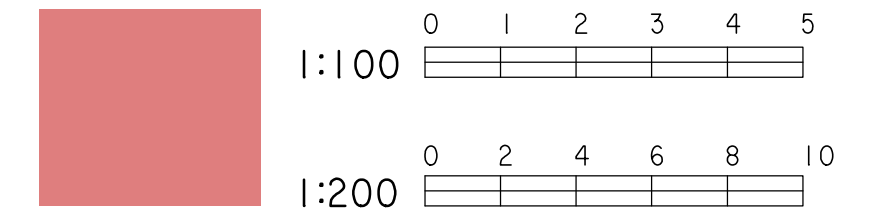

SCALE DRAWINGS FOR PLANNING PURPOSES ONLY

ALL DIMENSIONS TO BE CHECKED ON SITE PRIOR TO COMMENCEMENT AND ANY DISCREPANCY REPORTED TO RCCA

THIS DRAWING IS COPYRIGHT AND CANNOT BE REPRODUCED IN PART OR WHOLE WITHOUT WRITTEN CONSENT OF RCCA

PLANNING NOTES

REFER TO SPI FOR DETAILS OF SITING

MATERIALS

Walls : Facing and feature stock brickwork to be selected
Reconstituted stone where indicated
Feature brick over window/door heads to side/rear

Verge : Plain struck tile verges and brick dentil to detail

Eave : Closed eave with gutterboard and painted as schedule

Fenestration : UPVC windows as indicated

Roof : Plain clay tiles at pitch indicated.

REVISIONS

A REAR WING REMOVED, LAYOUT REVISED 20/8/15



Clarks Barn, Bassetsbury Lane, High Wycombe, Bucks HP11 1QX
T 01494 888000 F 01494 888008 E RICClark@richardclarkarchitects.co.uk


CONTRACT
10 CROFT ROAD
THAME
OXON OX9 3JF


CLIENT
NATIONCREST PLC



DRAWING
PLOT 1 and 2
PLANS AND ELEVATIONS


DRAWN DATE
RIC JUNE 15
SCALE JOB / DRWG No
1:100 1406/P 1A

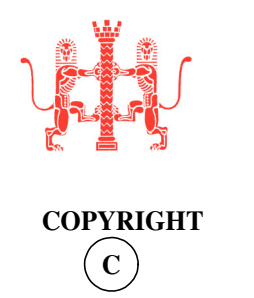

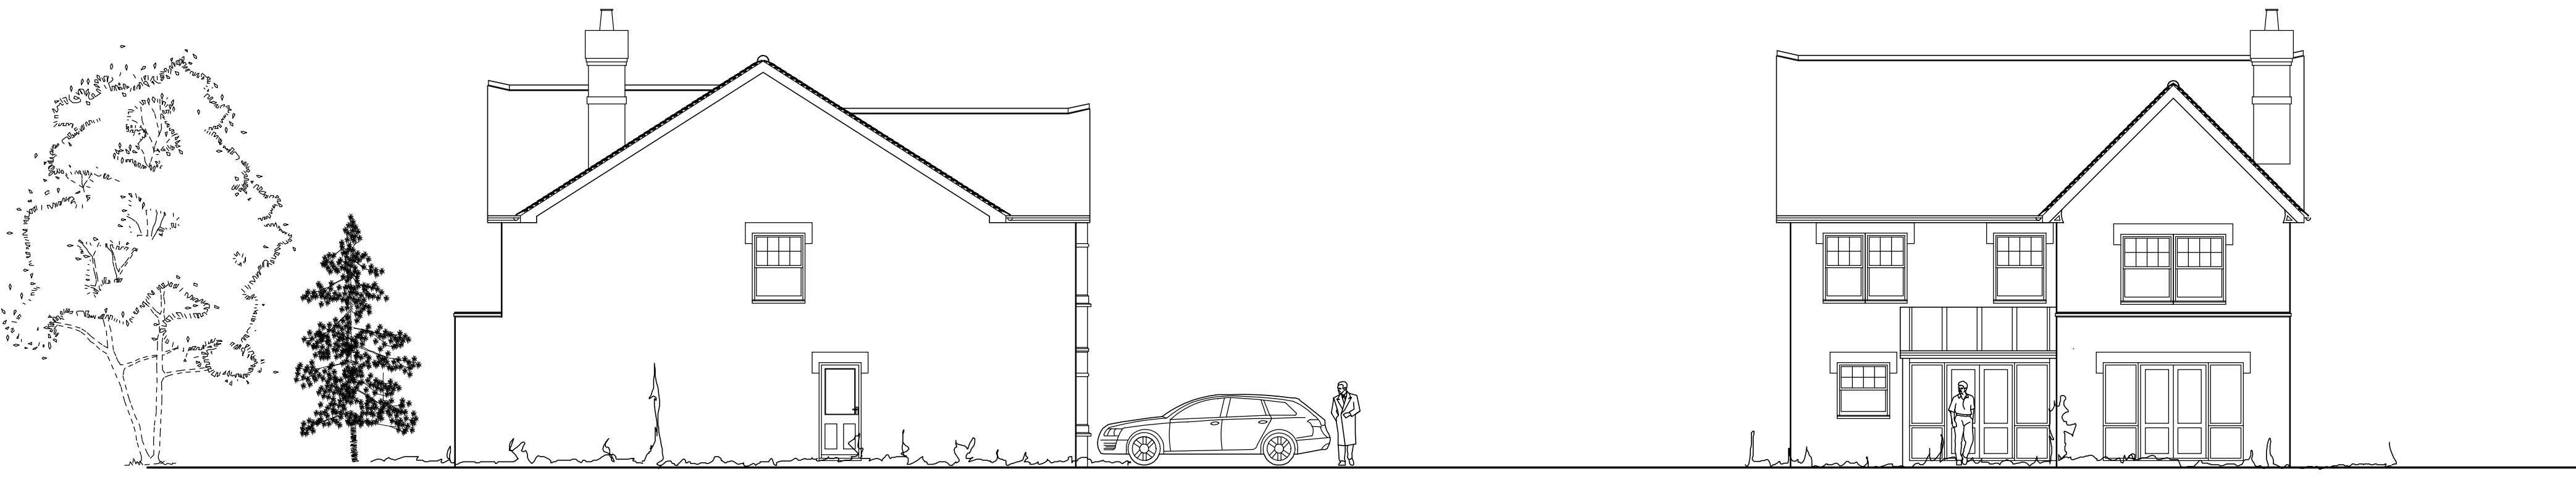


LH SIDE ELEVATION

REAR ELEVATION

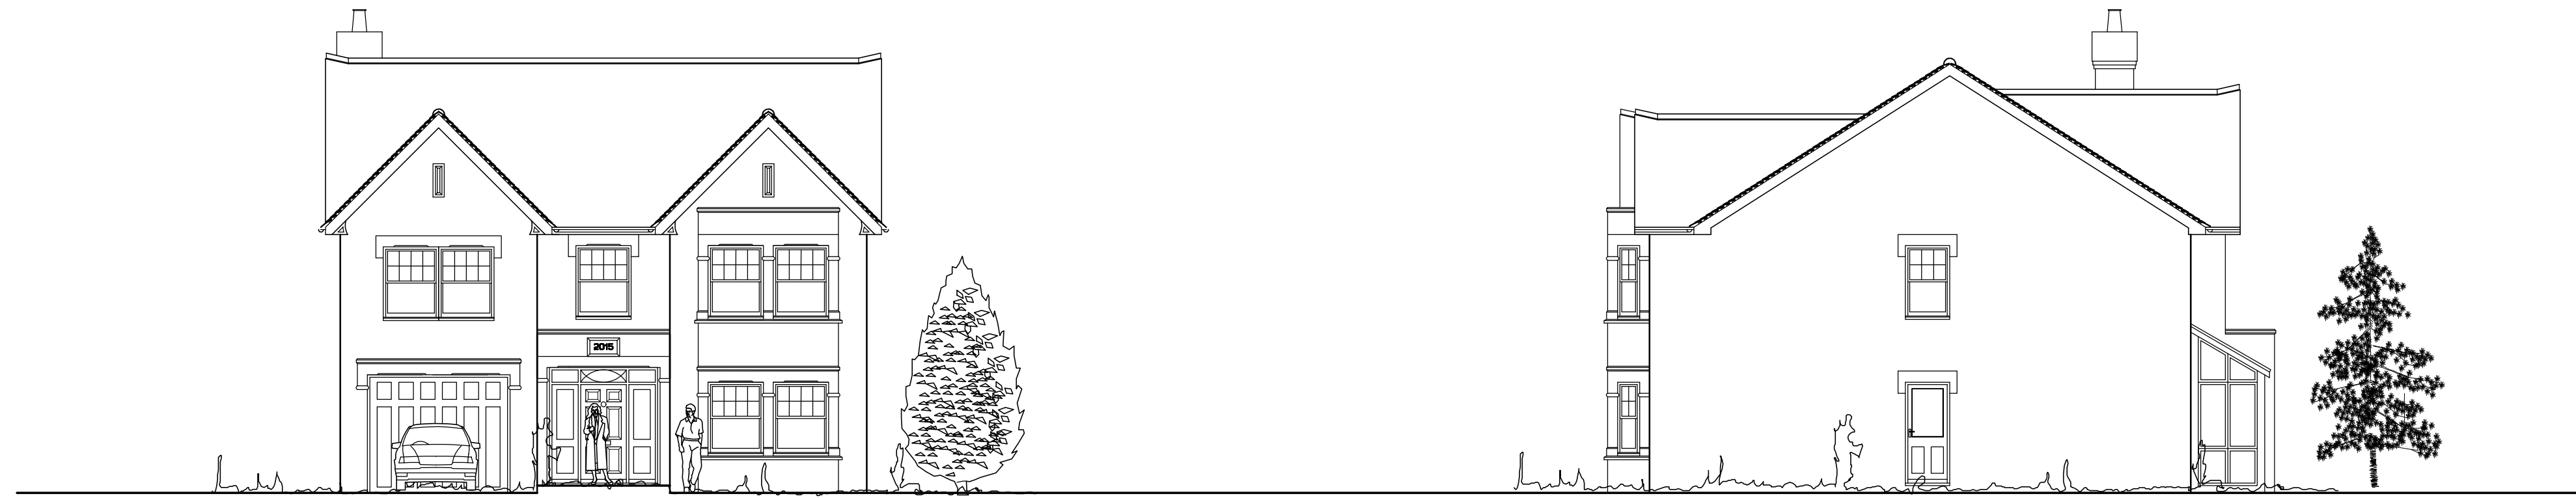


FRONT ELEVATION


RH SIDE ELEVATION

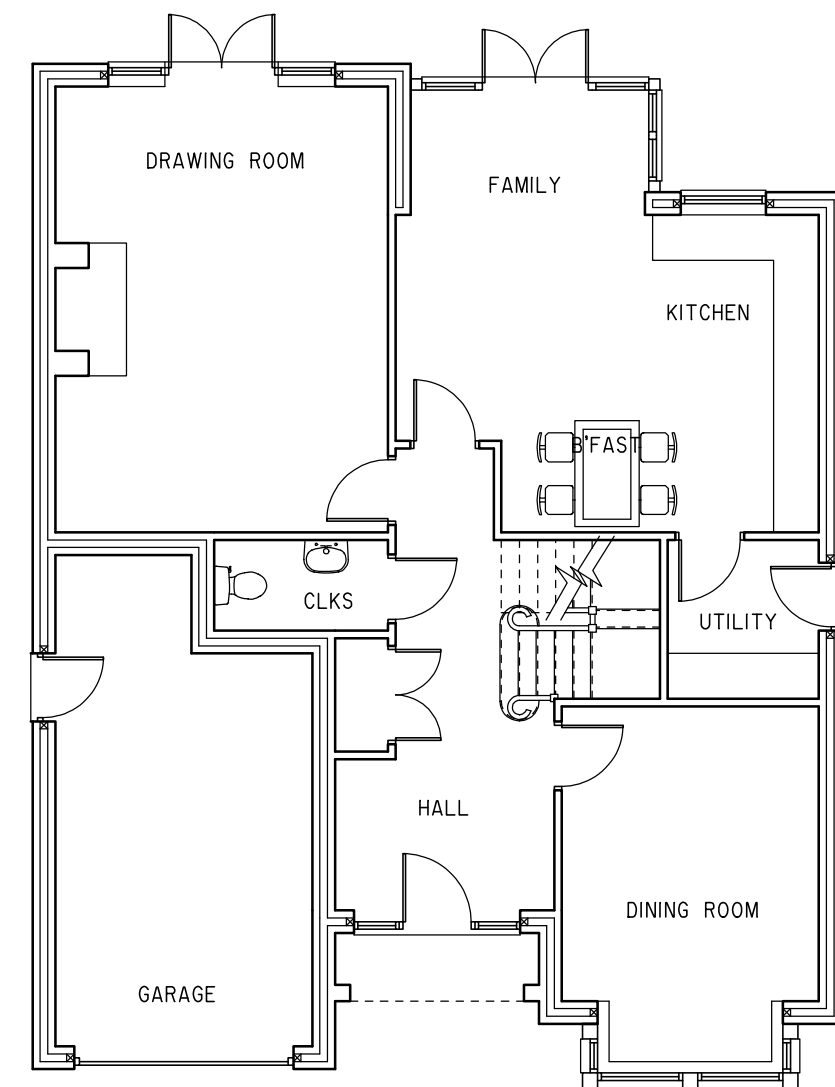

GROUND FLOOR PLAN

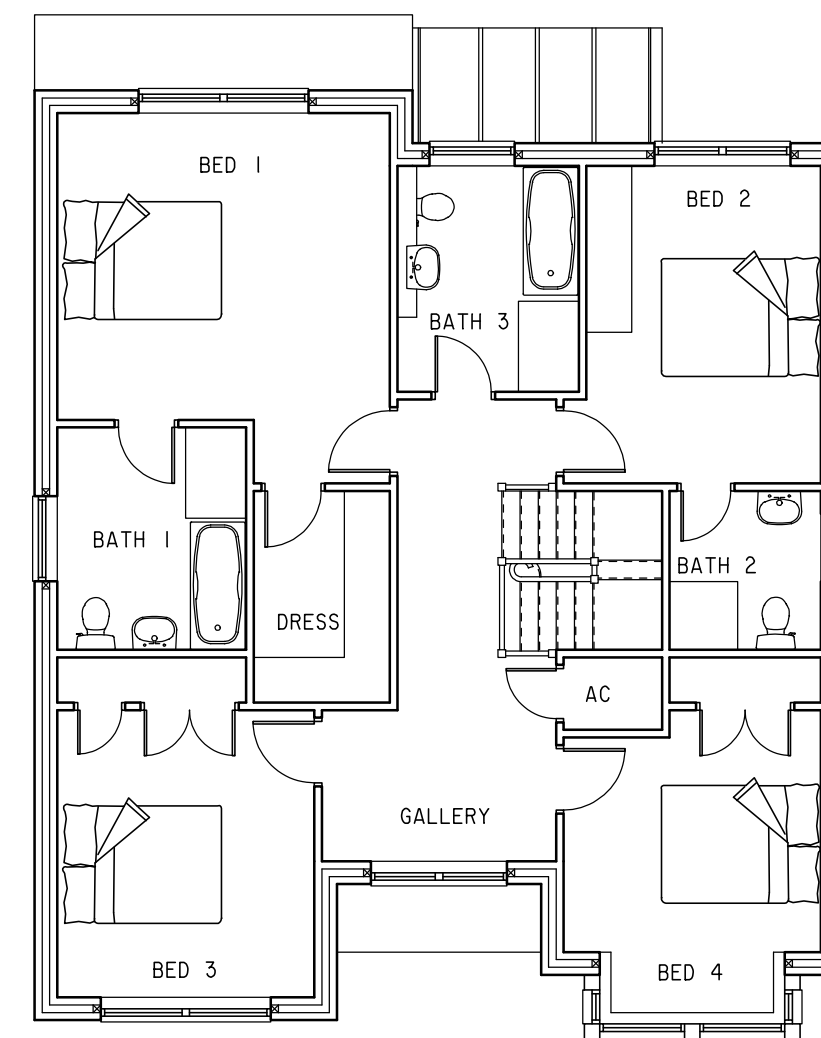

FIRST FLOOR PLAN

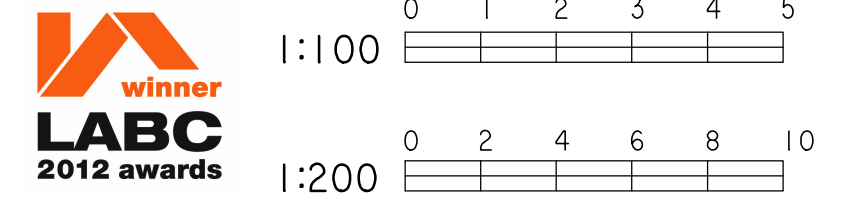

SCALE DRAWINGS FOR PLANNING PURPOSES ONLY

ALL DIMENSIONS TO BE CHECKED ON SITE PRIOR TO COMMENCEMENT AND ANY DISCREPANCY REPORTED TO RCCA

THIS DRAWING IS COPYRIGHT AND CANNOT BE REPRODUCED IN PART OR WHOLE WITHOUT WRITTEN CONSENT OF RCCA

PLANNING NOTES

REFER TO SPI FOR DETAILS OF SITING

MATERIALS

Walls : Facing and feature stock brickwork to be selected
Reconstituted stone where indicated
Feature brick over window/door heads to side/rear

Verge : Plain struck tile verges and brick dentil to detail

Eave : Closed eave with gutterboard and painted as schedule

Fenestration : UPVC windows as indicated

Roof : Natural slate at pitch indicated.



Clarks Barn, Bassetsbury Lane, High Wycombe, Bucks HP11 1QX
T 01494 888000 F 01494 888008 E RICClark@richardclarkarchitects.co.uk


CONTRACT
10 CROFT ROAD
THAME
OXON OX9 3JF

CLIENT
NATIONCREST PLC



DRAWING
PLOT 3
PLANS AND ELEVATIONS

DRAWN DATE
RIC JUNE 15
SCALE JOB / DRWG No
1:100 1406/P2

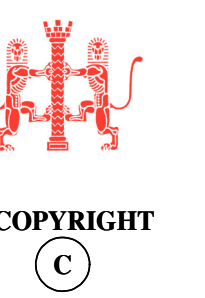

This page is intentionally left blank