


scale 1:1373




(c) Crown copyright. All rights reserved. 100018668 2015

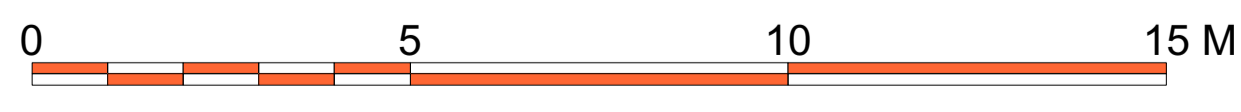

Scale bar @ 1:100

Appendix 2

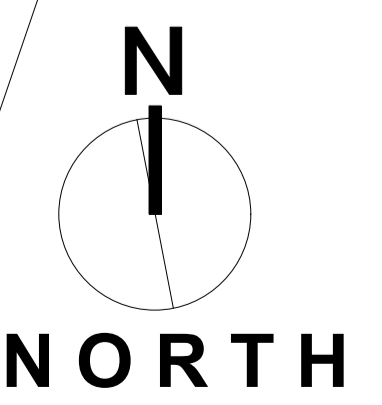

No	Date	Revision Notes
A	2/12/15	Minor amendments as per planning officers comments

dp architects
design | planning | architecture

RIBA #
Chartered Practice

DP Architects Ltd
The Old Brewery Tap, 3 Shirburn Street, Watlington Oxfordshire, OX49 5BU
01491 613066 mail@dparchitects.co.uk

Client
TIM SISSON


Project
**LAND TO REAR OF 27
COTMORE GARDENS
THAME**

Drawing
DETAILED SITE PROPOSAL


Scale	Dwg No	Rev
1:100@A1	15 COG SP5	A
Drawn	CH	
Date	Status	
13/08/15	PLANNING	




FRONT ELEVATION

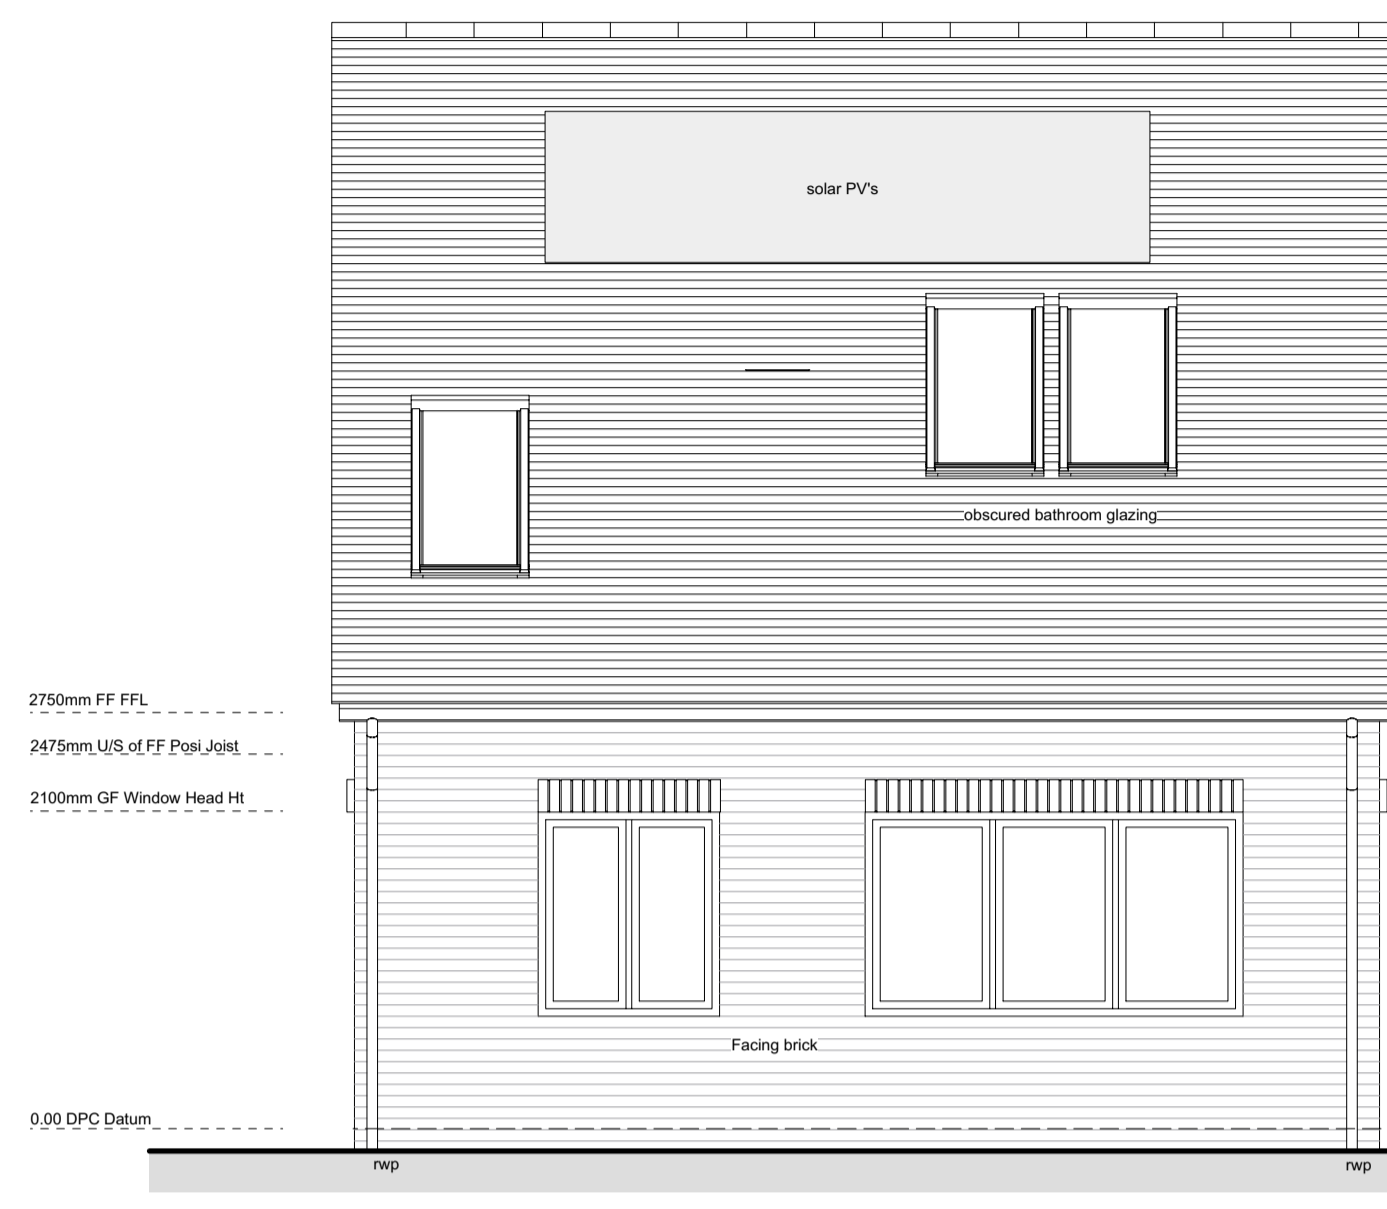


REAR ELEVATION

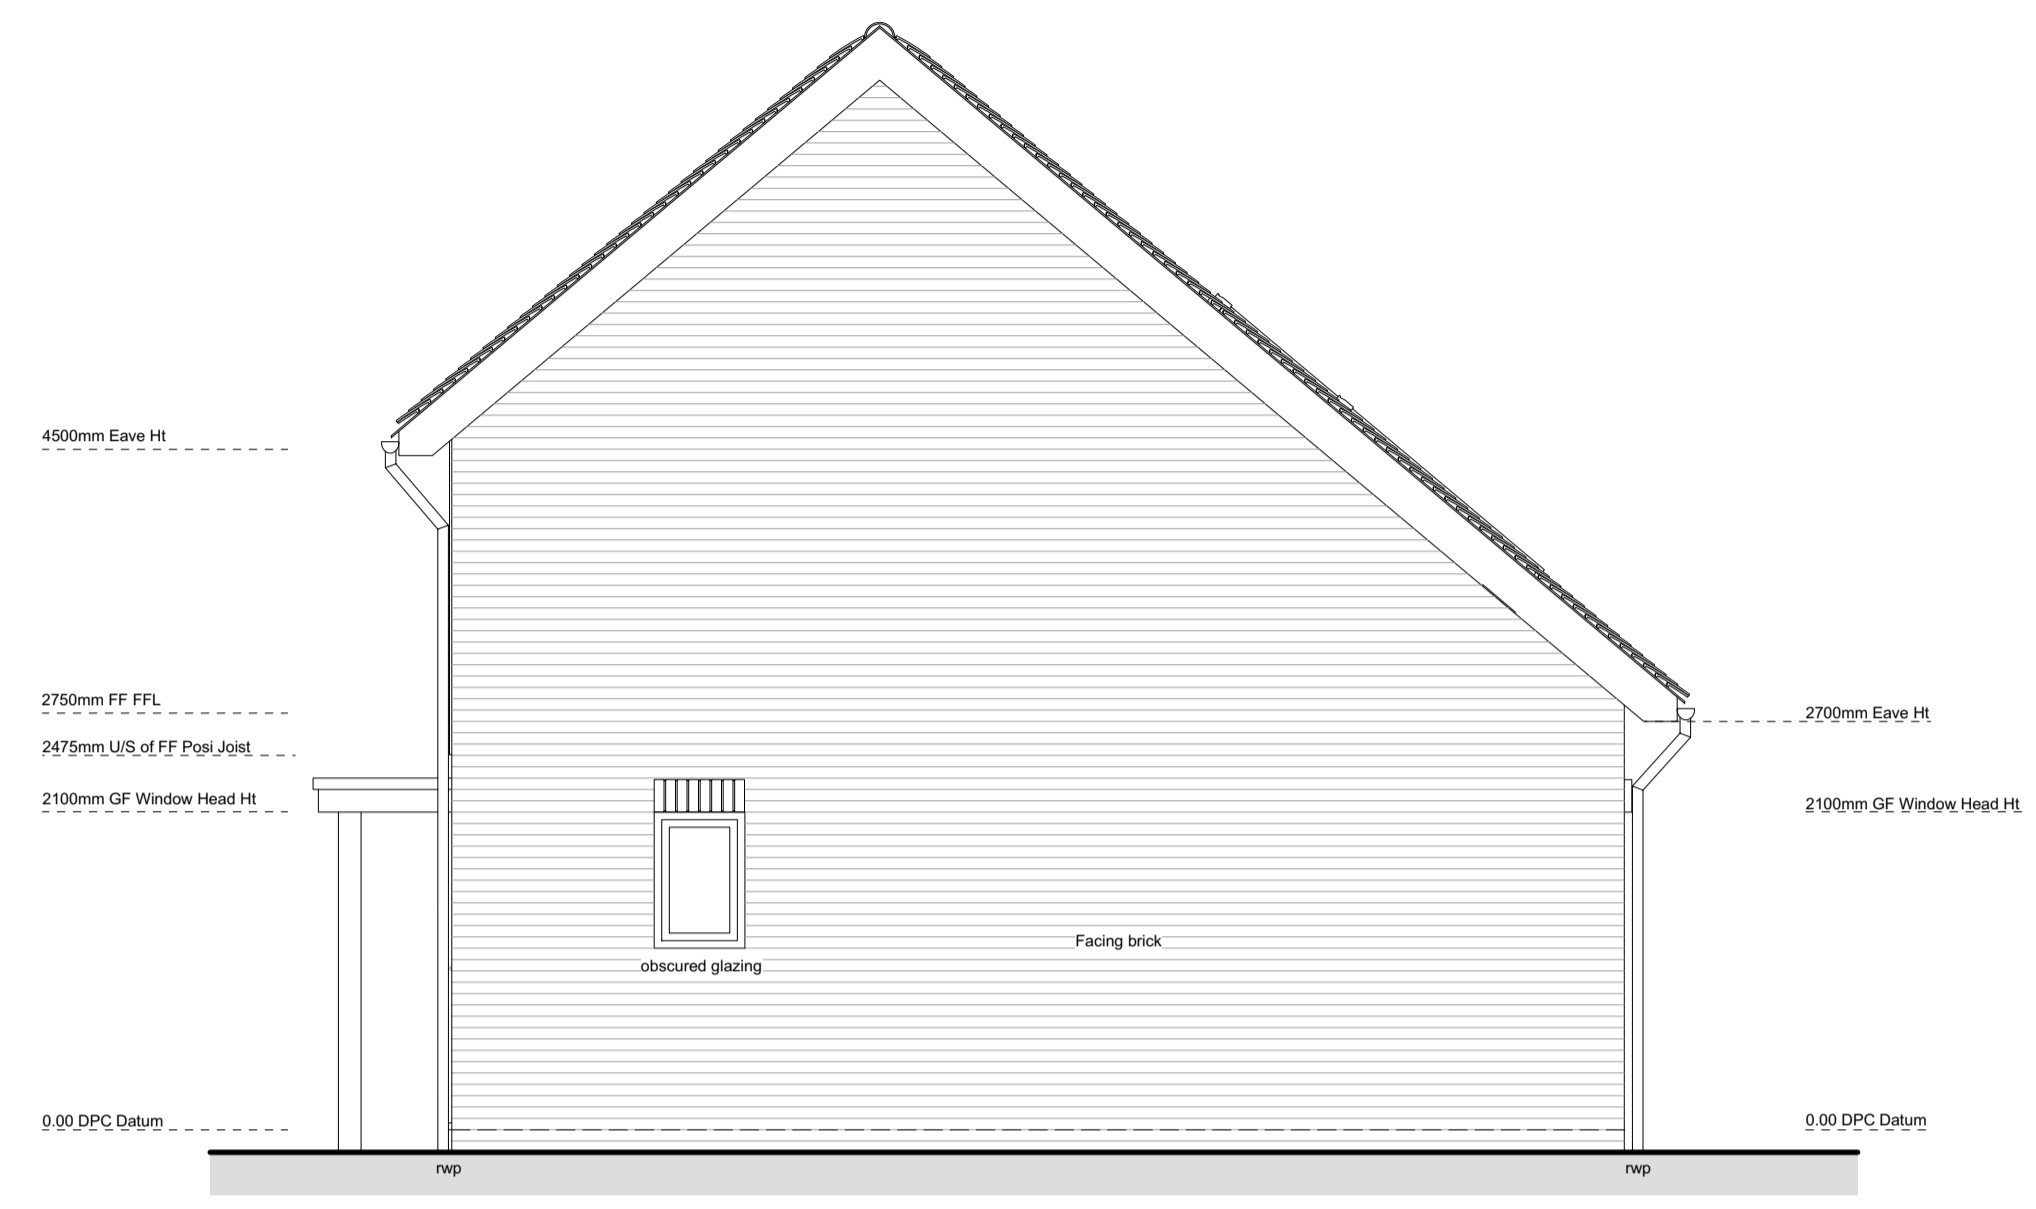


RHS ELEVATION

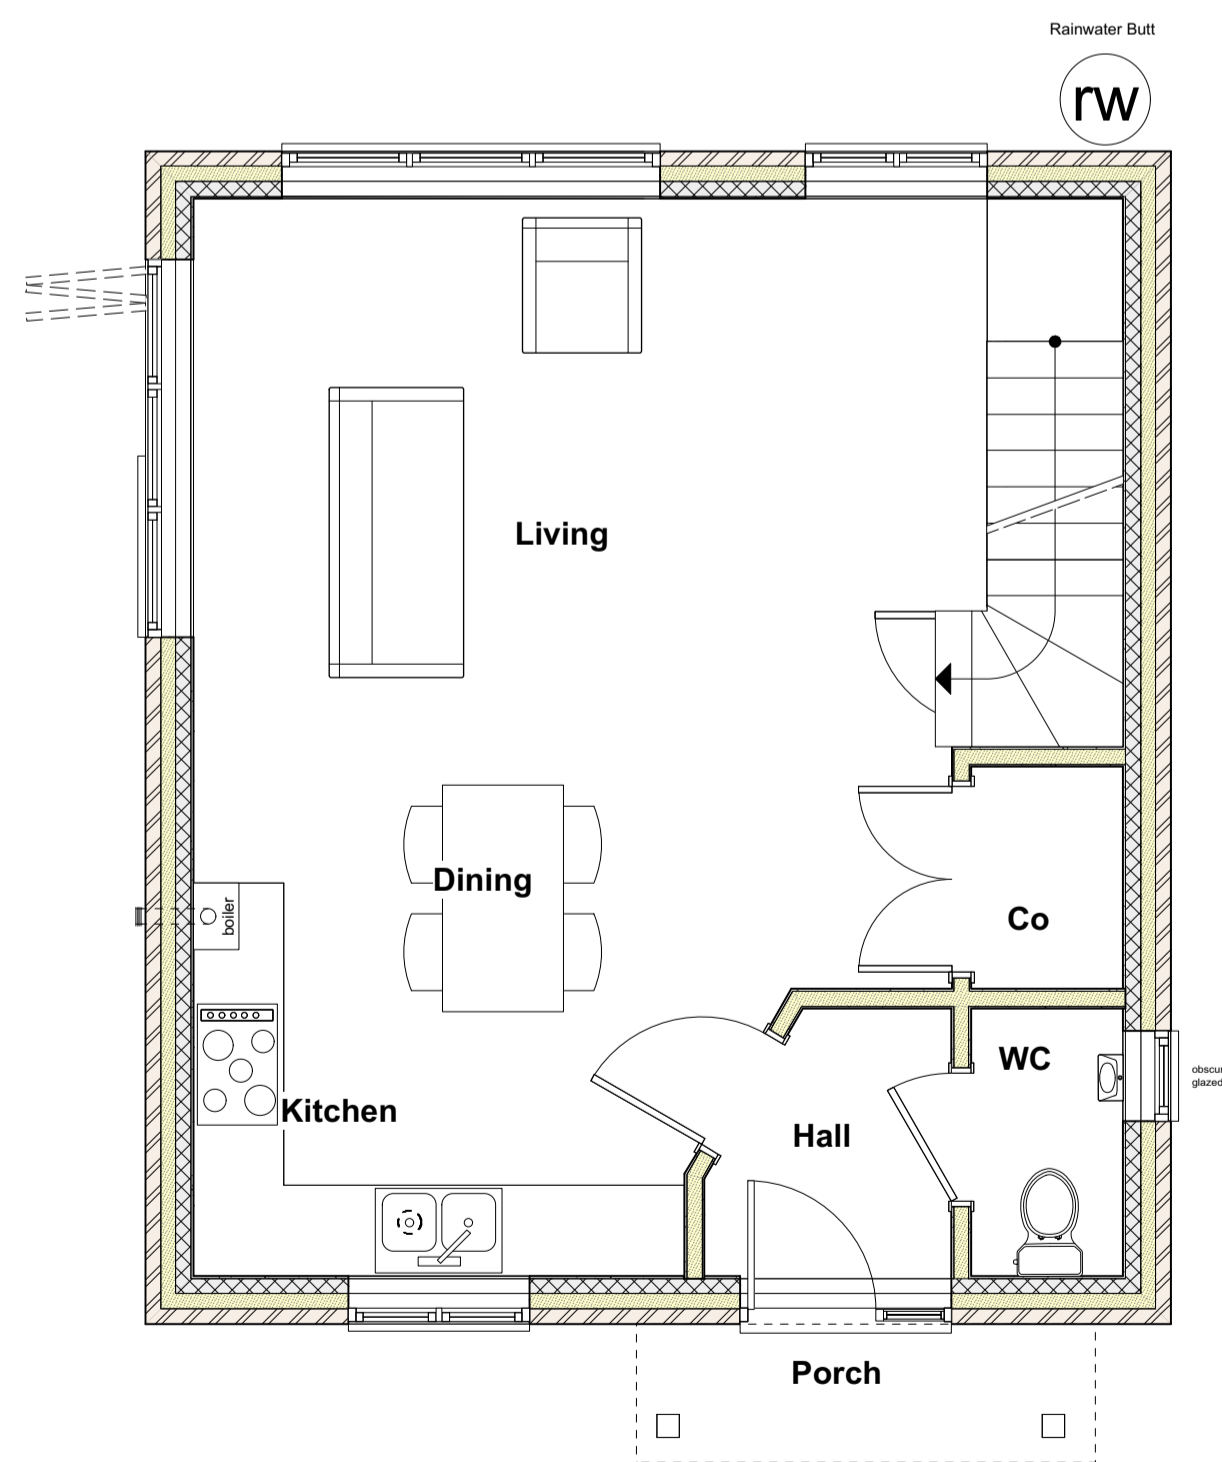


GROUND FLOOR PLAN

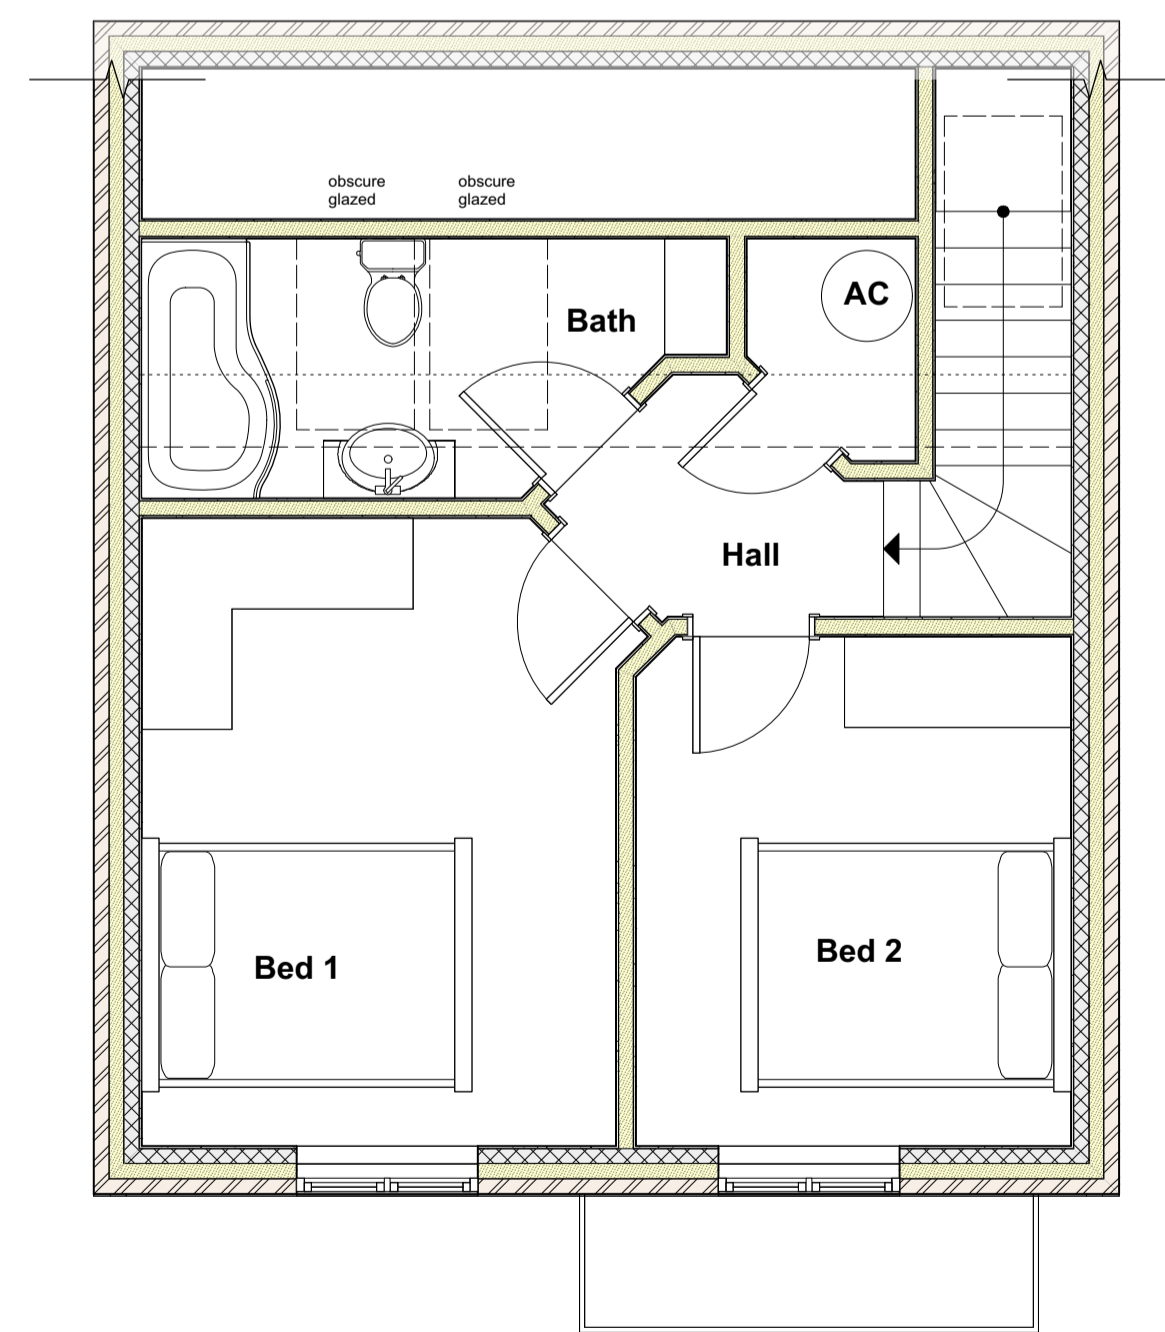


FIRST FLOOR PLAN

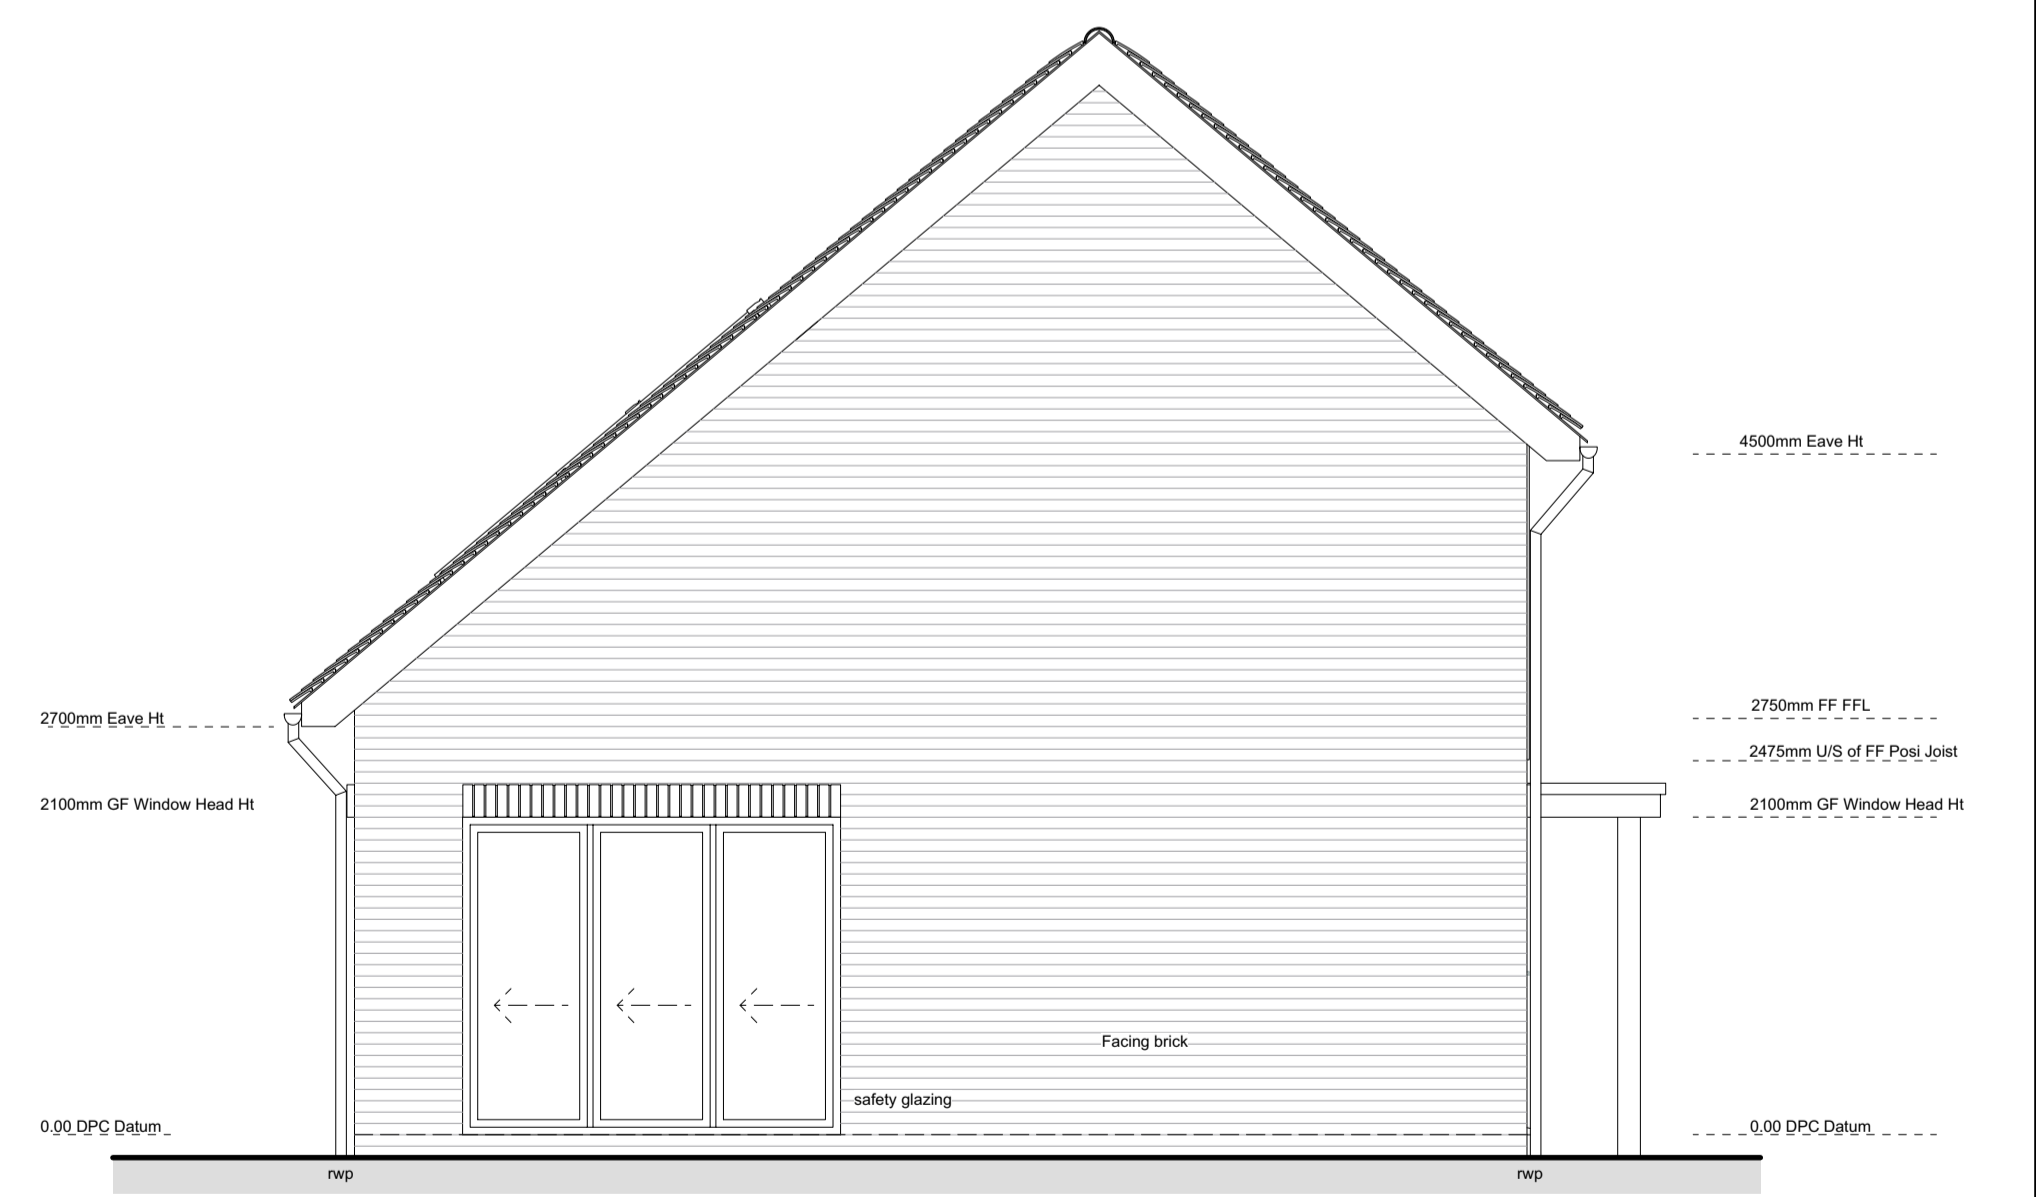

LHS ELEVATION

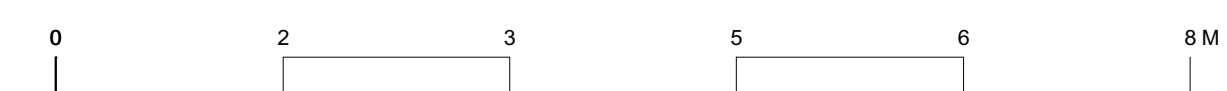

No	Date	Revision Notes
2	4/12/15	Amendments to elevations as per planning officers comments
1	21/08/15	Amendments as per clients comments
 design planning architecture RIBA # DP Architects Ltd Chartered Practice The Old Brewery Tap, 3 Shirburn Street, Watlington Oxfordshire, OX49 5BU 01491 613066 mail@dparchitects.co.uk		
Client	TIM SISSON	
Project	LAND REAR OF 27 COTMORE GARDENS THAME	
Drawing	PLANS AND ELEVATIONS	
Scale	Dwg No	Rev
1:50@A1	15 COG PE01	B
Drawn CH	Date	Status
14.08.2015		PLANNING

This page is intentionally left blank