


scale 1:2111




(c) Crown copyright. All rights reserved. 100018668 2015

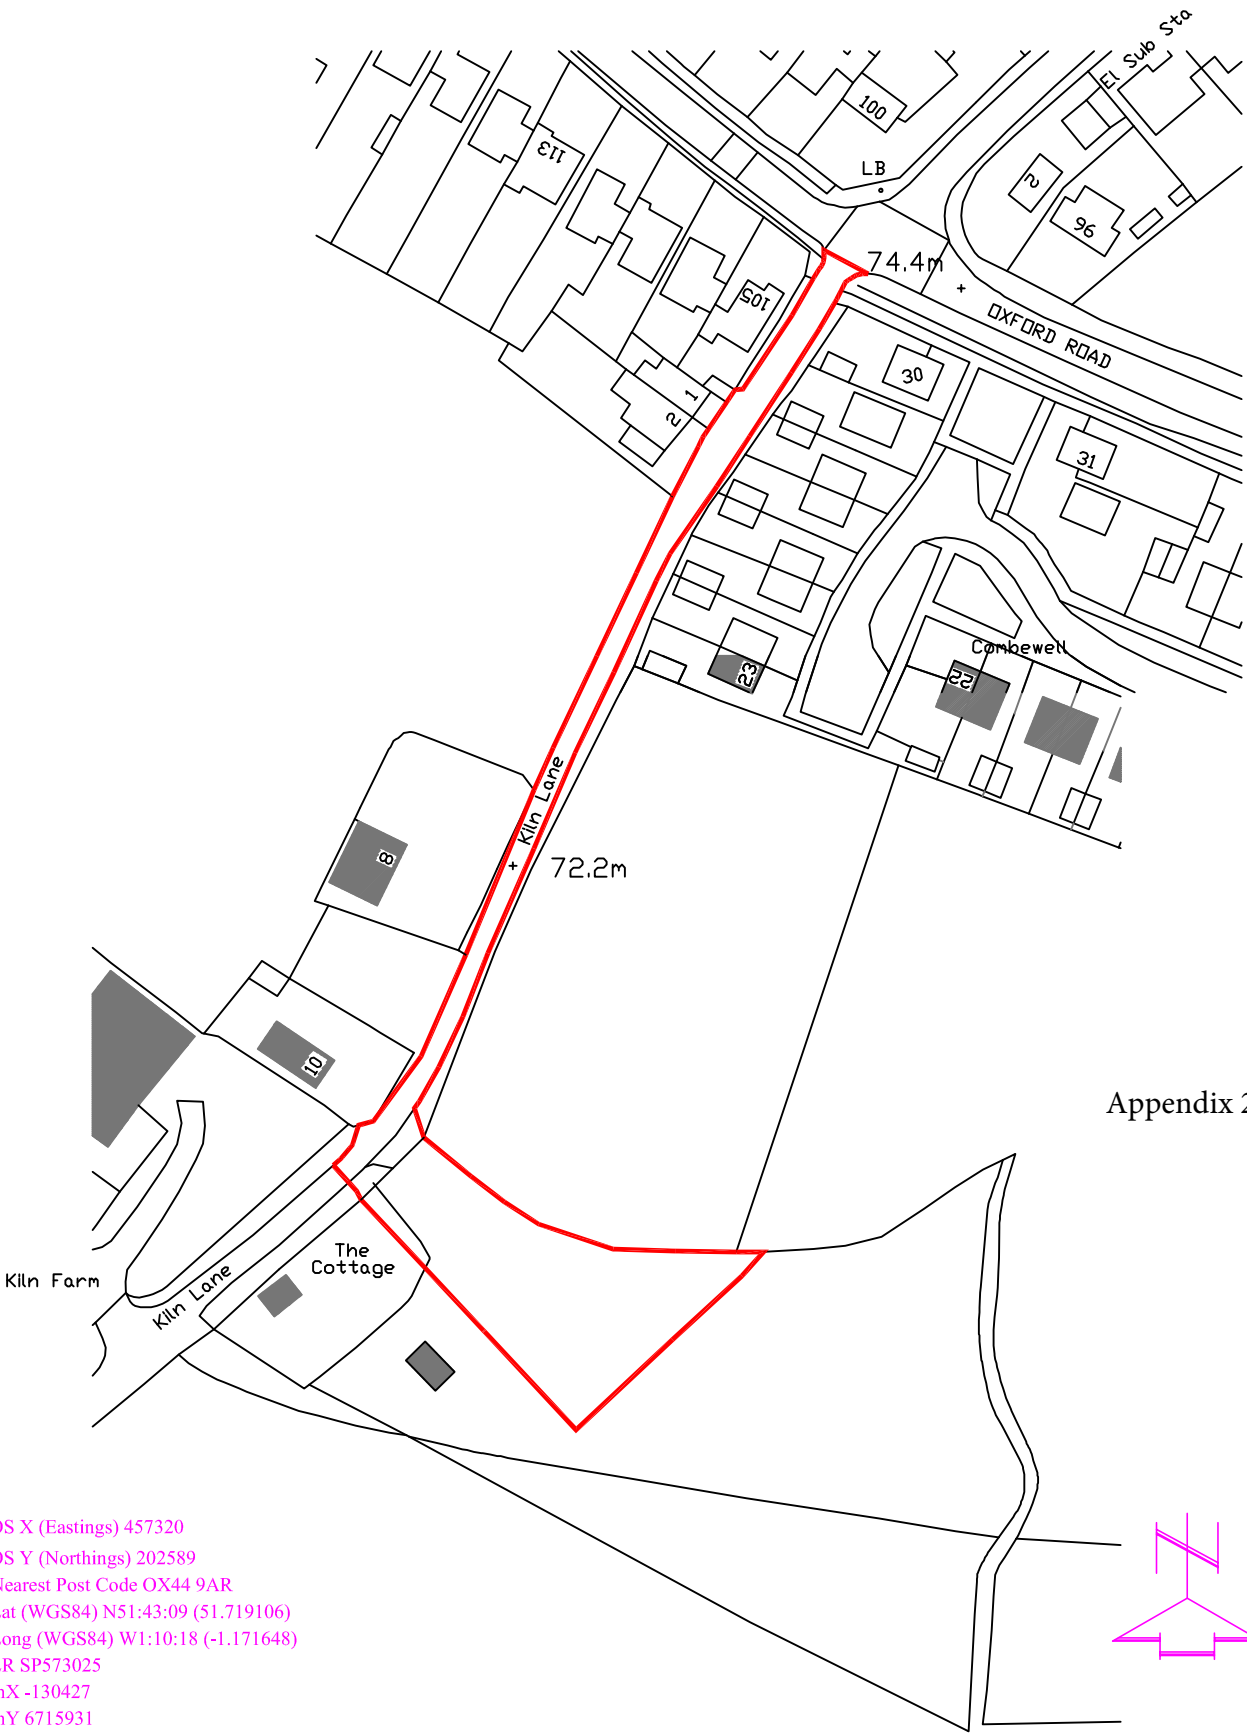


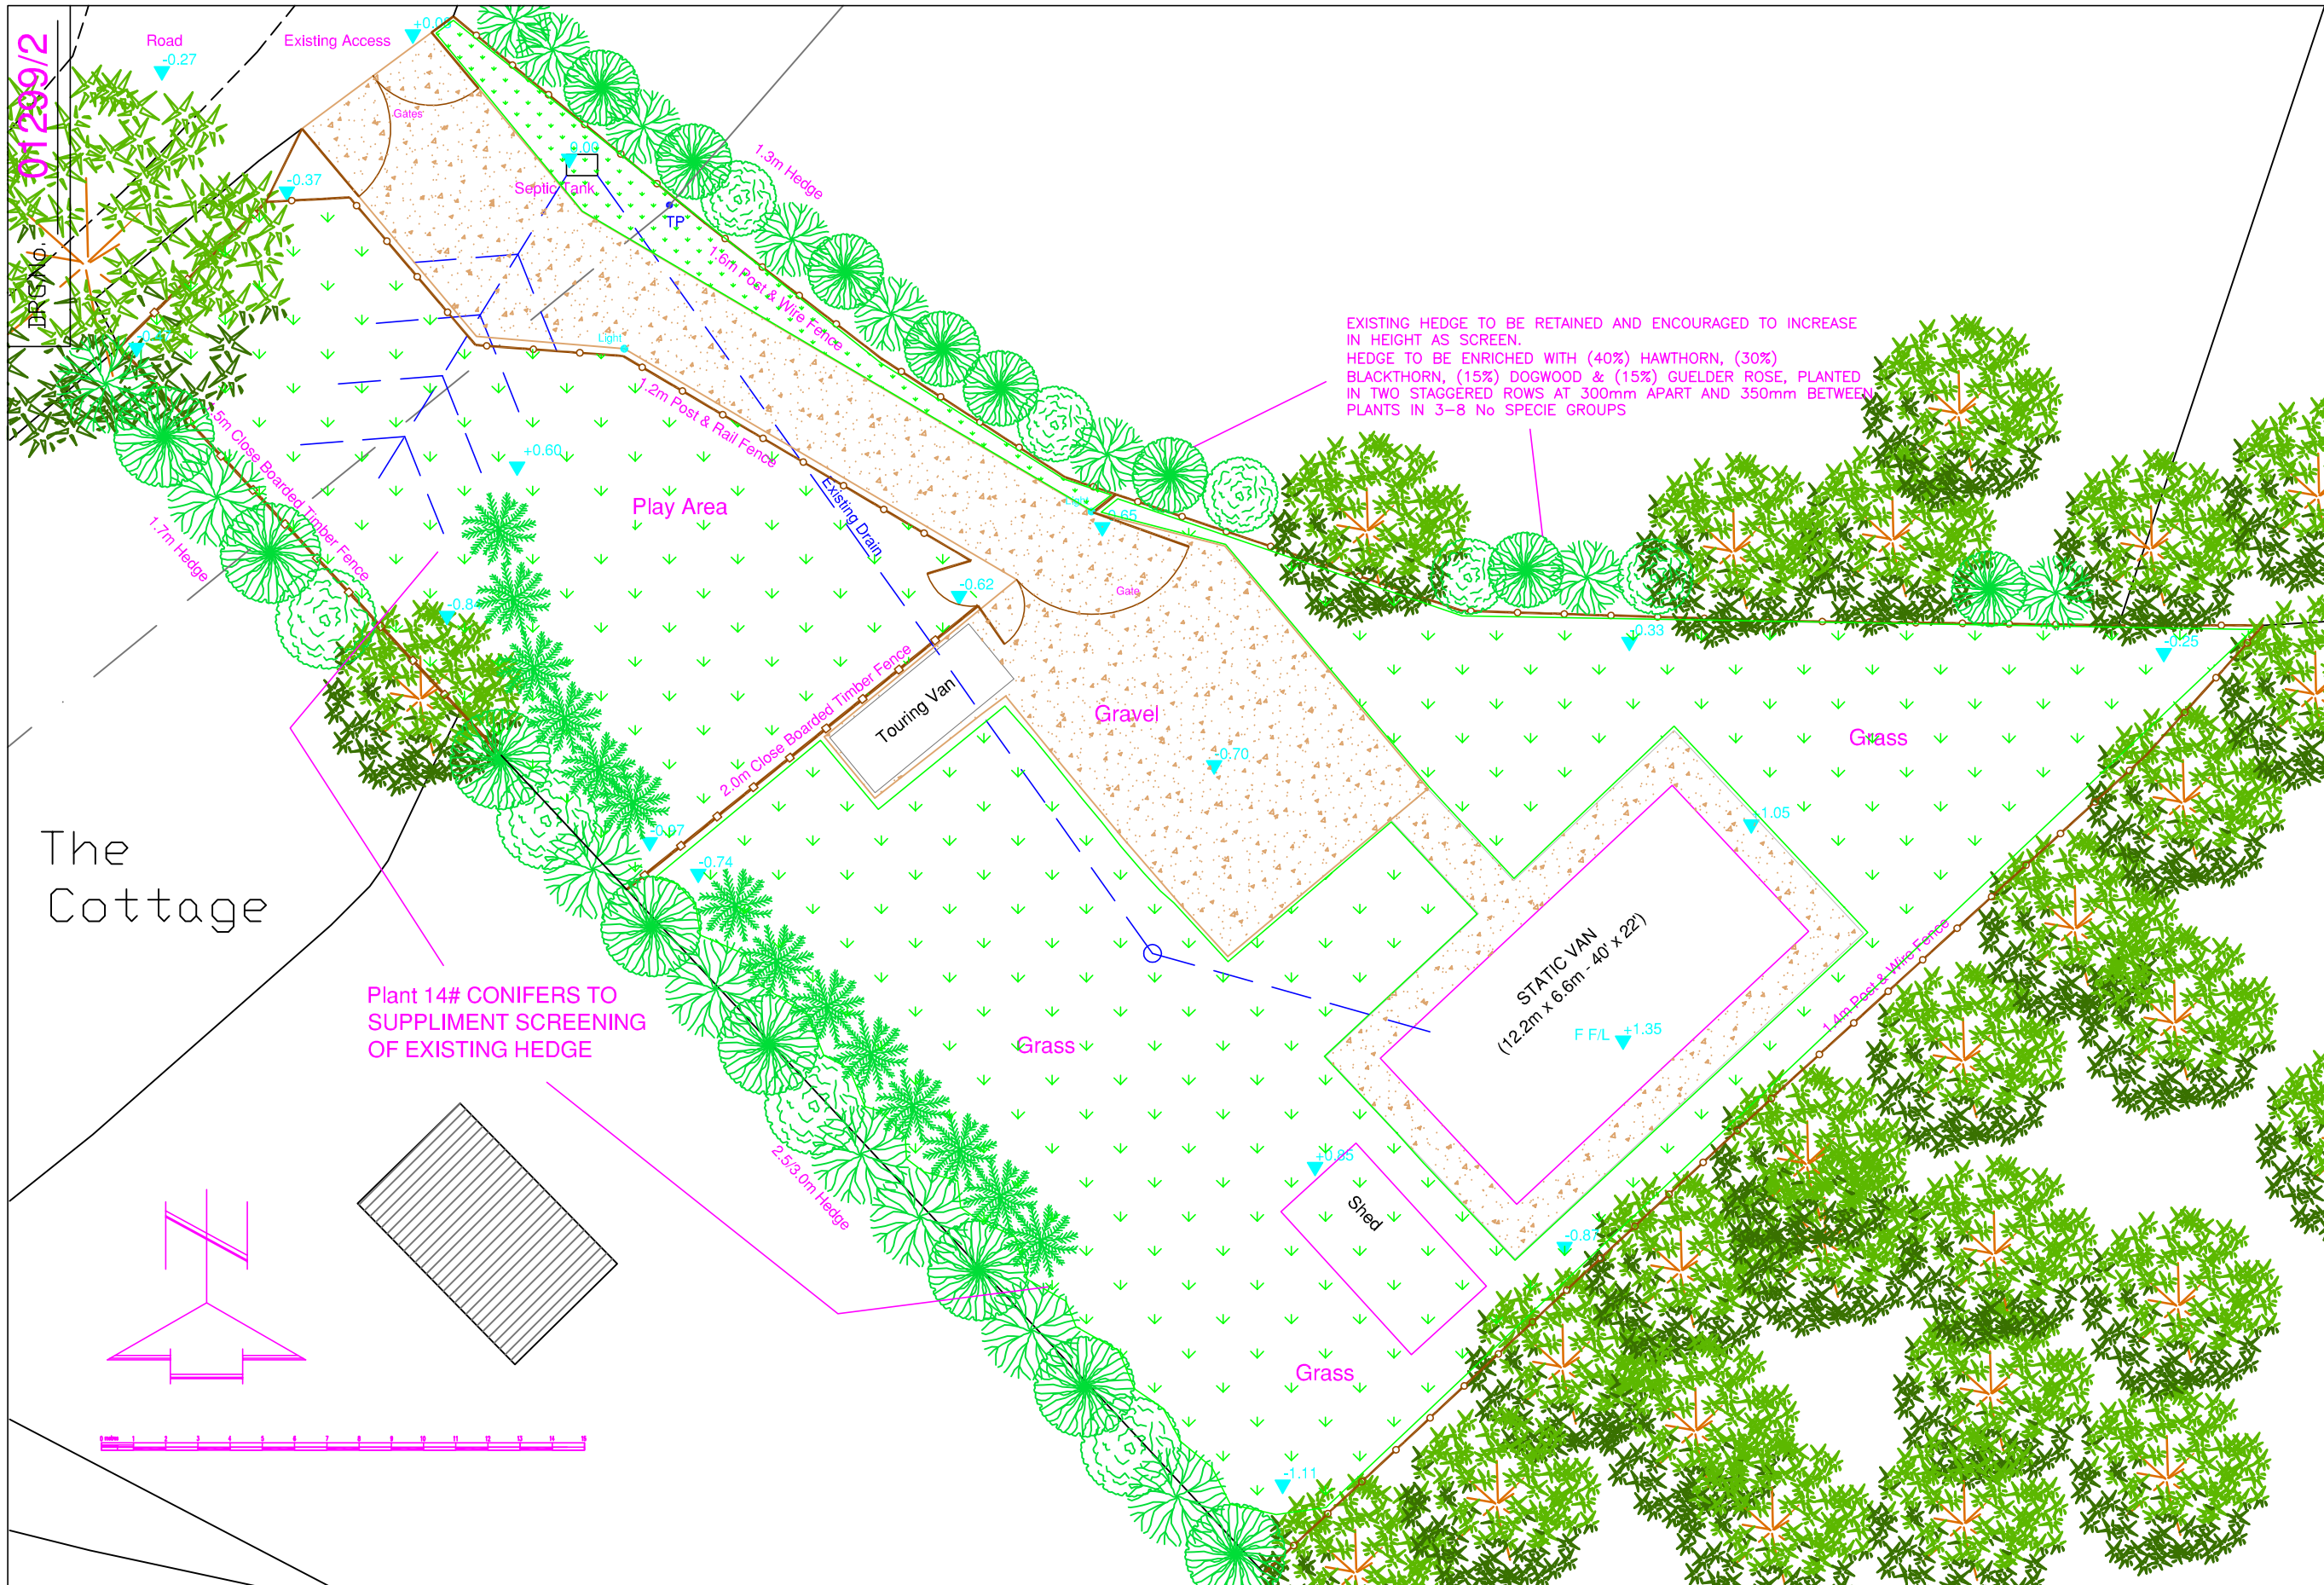
Appendix 2

OS X (Eastings) 457320
 OS Y (Northings) 202589
 Nearest Post Code OX44 9AR
 Lat (WGS84) N51:43:09 (51.719106)
 Long (WGS84) W1:10:18 (-1.171648)
 LR SP573025
 mX -130427
 mY 6715931
 Mapcode GBR 8ZM.4LJ

Ordnance Survey (c) Crown Copyright 2015. All rights reserved. Licence number 100022432
 Ordnance Survey (c) Crown Copyright 2014. All rights reserved. Licence number 100022432

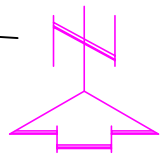

 S.A.B. DRAWING & DESIGN 26 MARGUERITE ROAD TIVERTON DEVON UNITED KINGDOM EX16 6TD TEL: +44 (0) 1884 254004 FAX: 0870 131 9176 E-MAIL: steve@sabdrawings.com	TITLE PROVISION OF SINGLE PITCHES ON LAND AT 12 KILN LANE, GARSINGTON, OXFORD, OX44 9AR. SITE LOCATION PLAN	CLIENT Mr McDONAGH	DRN. SAB	DRG. No. 01299/10 Rev: 4 (10.09.15)
			DATE 05.11.14	
			SCALE A4 1:1250	



S.A.B.DRAWING & DESIGN
 26 MARGUERITE ROAD TIVERTON
 DEVON UNITED KINGDOM EX16 6TD
 TEL: +44 (0) 1884 254004
 FAX: 0870 131 9176
 E-MAIL: steve@sabdrawings.com

THIS DRAWING IS SUBJECT TO COPYRIGHT AND MUST NOT BE COPIED OR REPRODUCED WITHOUT THE PERMISSION OF SAB DRAWING & DESIGN. THIS DRAWING HAS BEEN PRODUCED FOR PLANNING/BUILDING REGULATION APPROVAL ONLY AND DOES NOT GUARANTEE THAT ALL WORKS HAVE BEEN DESIGNED OR INCLUDED. ALL DIMENSIONS MUST BE CHECKED BY THE CONTRACTOR BEFORE COMMENCEMENT OF CONSTRUCTION. NO RESPONSIBILITY OR LIABILITY FOR NONCOMPLIANCE OR LACK OF INFORMATION WILL BE ACCEPTED. NO RESPONSIBILITY OR LIABILITY FOR CHANGES MADE BY THE CLIENT OR CONTRACTOR EITHER PRIOR OR DURING CONSTRUCTION WILL BE ACCEPTED.


Rev	Date	Revision

TITLE
 PROVISION OF SINGLE PLACES FOR TOURING VAN AT 12 KILN LANE, GARSINGTON, OXFORD, OX44 9AR.
 SITE DEVELOPMENT SCHEME


CLIENT
 Mr McDONAGH
 Page 21

DRW. SAB
 DATE 05.11.14
 SCALE A3 1:200


DRG. No.
 01299/2
 Rev: 3 (09.07.15)

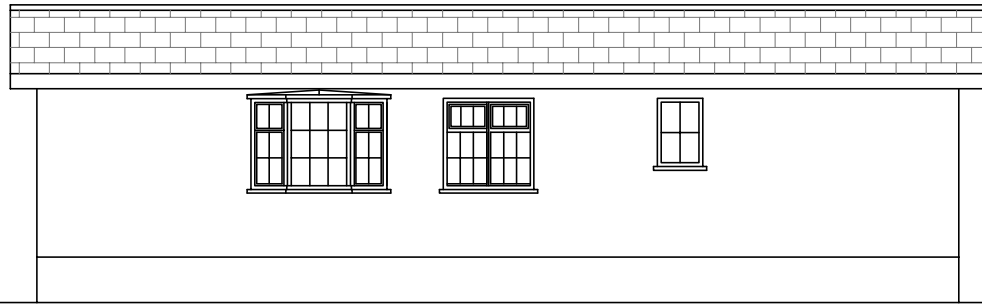


PROPOSED EAST ELEVATION

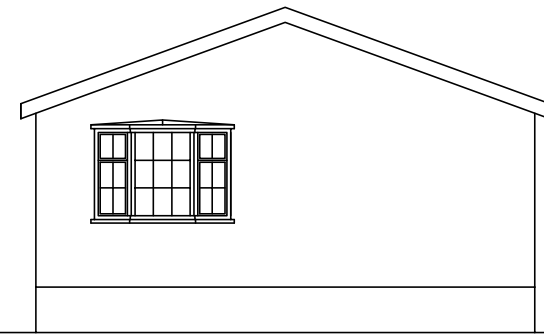


PROPOSED NORTH ELEVATION

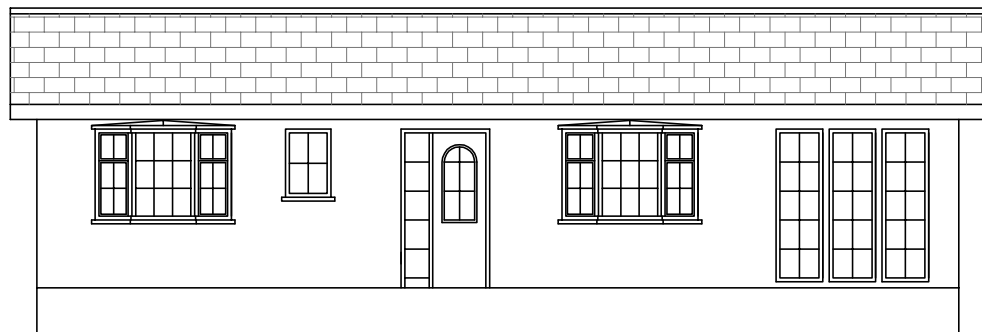


PROPOSED WEST ELEVATION

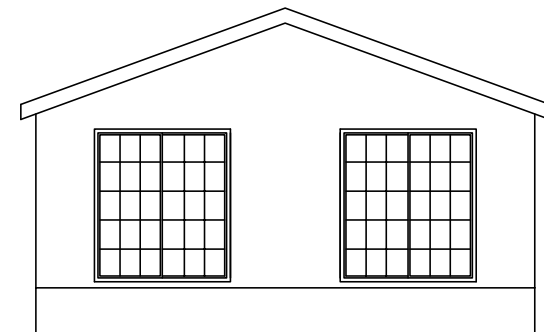


PROPOSED SOUTH ELEVATION

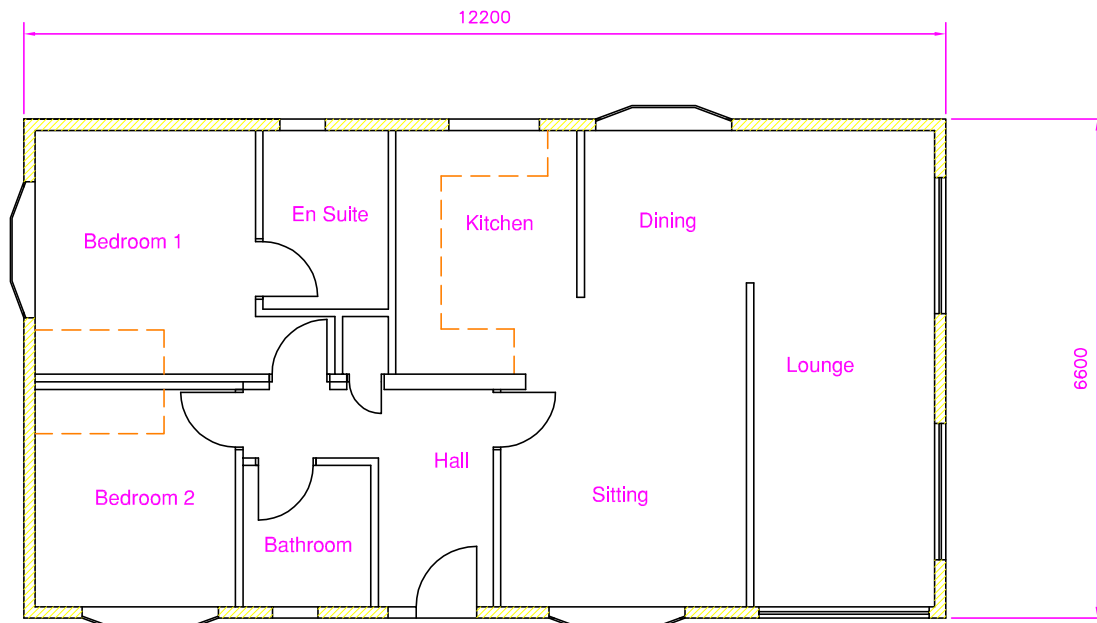

PROPOSED FLOOR PLAN

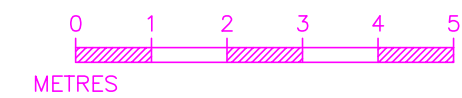



<p>S.A.B.DRAWING & DESIGN 26 MARGUERITE ROAD TIVERTON DEVON UNITED KINGDOM EX16 6TD TEL: +44 (0) 1884 254004 FAX: 0870 131 9176 E-MAIL: steve@sabdrawings.com</p>	<p>THIS DRAWING IS SUBJECT TO COPYRIGHT AND MUST NOT BE COPIED OR REPRODUCED WITHOUT THE PERMISSION OF SAB DRAWING & DESIGN. THIS DRAWING HAS BEEN PRODUCED FOR PLANNING/BUILDING REGULATION APPROVAL ONLY AND DOES NOT GUARANTEE THAT ALL WORKS HAVE BEEN DESIGNED OR INCLUDED. ALL DIMENSIONS MUST BE CHECKED BY THE CONTRACTOR BEFORE COMMENCEMENT OF CONSTRUCTION. NO RESPONSIBILITY OR LIABILITY FOR NONCOMPLIANCE OR LACK OF INFORMATION WILL BE ACCEPTED. NO RESPONSIBILITY OR LIABILITY FOR CHANGES MADE BY THE CLIENT OR CONTRACTOR EITHER PRIOR OR DURING CONSTRUCTION WILL BE ACCEPTED. SCALE AS SHOWN IS SUBJECT TO CORRECT PRINTING.</p>	<table border="1"> <thead> <tr> <th>Rev</th> <th>Date</th> <th>Revision</th> </tr> </thead> <tbody> <tr> <td> </td> <td> </td> <td> </td> </tr> <tr> <td> </td> <td> </td> <td> </td> </tr> <tr> <td> </td> <td> </td> <td> </td> </tr> </tbody> </table>	Rev	Date	Revision										<p>TITLE</p> <p>PROVISION OF SINGLE PITCHED ON LAND AT 12 KILN LANE, GARSINGTON, OXFORD, OX44 9AR.</p> <p>PROPOSED MOBILE HOME</p>	<p>CLIENT</p> <p>Mr McDONAGH</p>	<p>DRN. SAB</p> <p>DATE 09.07.15</p> <p>SCALE A3 1:100</p>	<p>DRG. No.</p> <p>01299/5</p> <p>Rev: 1 (09.07.15)</p>
			Rev	Date	Revision													
<p>Page 22</p>																		

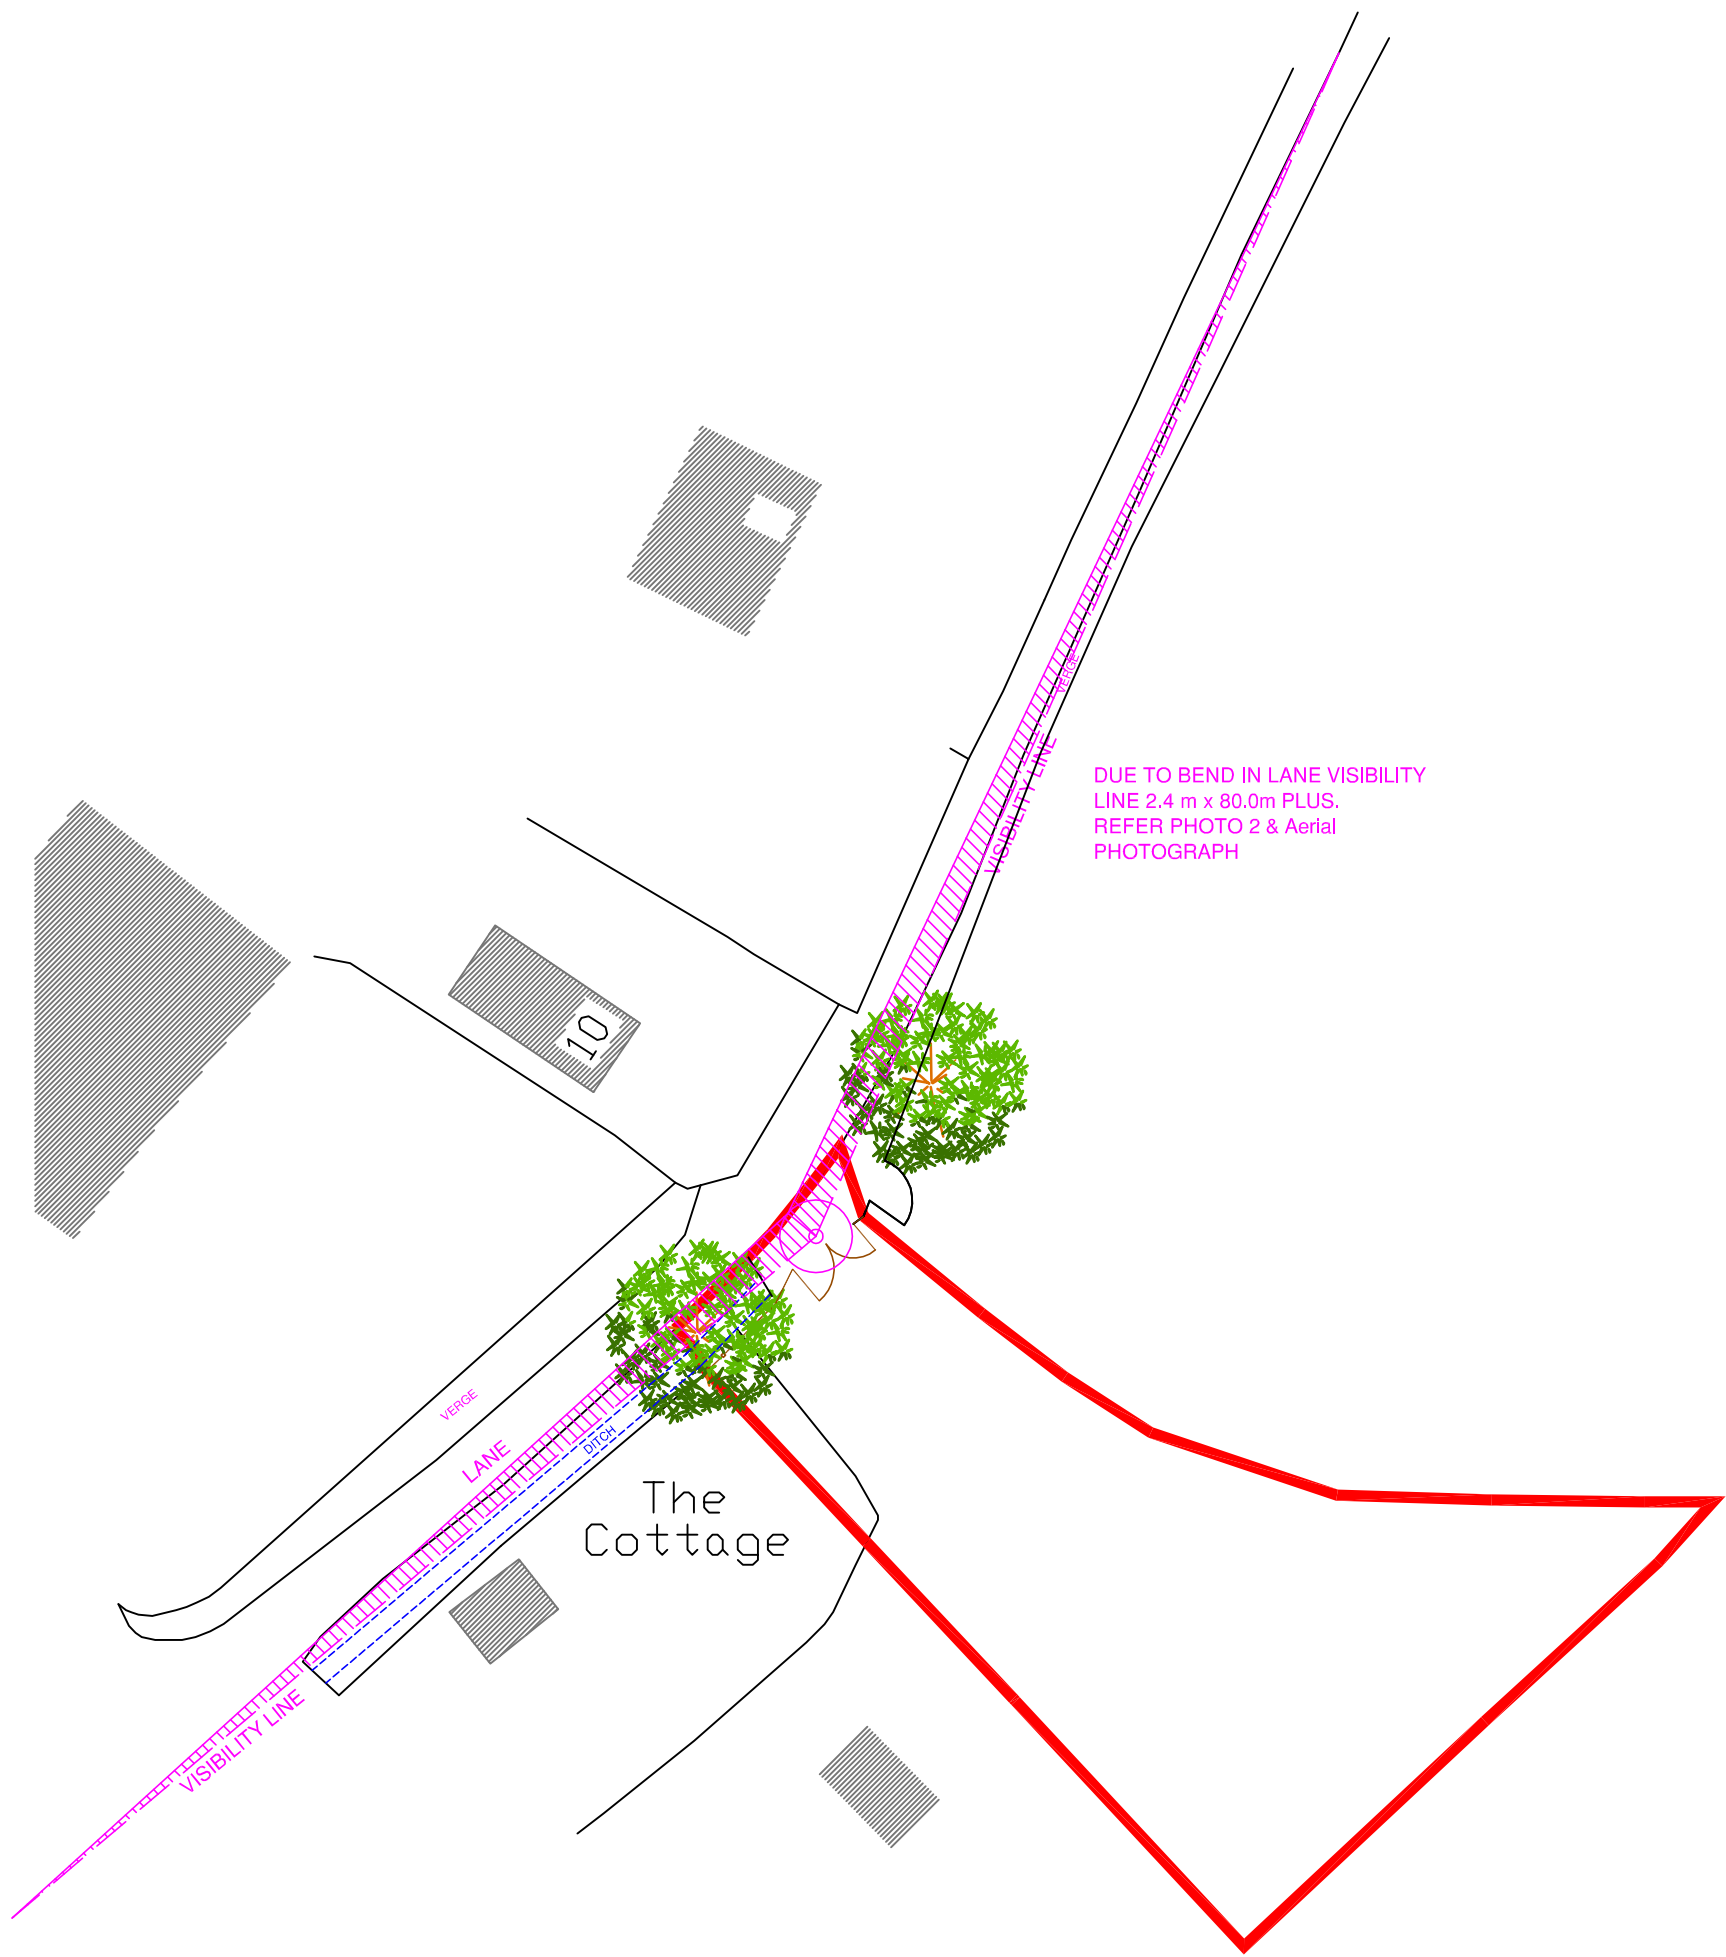

DUE TO BEND IN LANE VISIBILITY LINE 2.4 m x 80.0m PLUS. REFER PHOTO 2 & Aerial PHOTOGRAPH

WITH TREE TRIMMED VISIBILITY LINE EXTENDS THE END OF THE LANE. REFER PHOTO 1 & Aerial PHOTOGRAPH

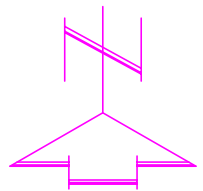

 <p>S.A.B.DRAWING & DESIGN 26 MARGUERITE ROAD TIVERTON DEVON UNITED KINGDOM EX16 6TD TEL: +44 (0) 1884 254004 FAX: 0870 131 9176 E-MAIL: steve@sabdrawings.com</p>	TITLE	CLIENT	DRN. <u>SAB</u>	DRG. No.
	PROVISION OF SINGLE PITCHES ON LAND AT 12 KILN LANE, GARSINGTON, OXFORD, OX44 9AR.	Mr McDONAGH	DATE <u>08.09.15</u>	01299/6
	PROPOSED ACCESS		SCALE <u>A3 1:500</u>	Rev: <u>2</u> (10.09.15)

This page is intentionally left blank