



Appendix 1

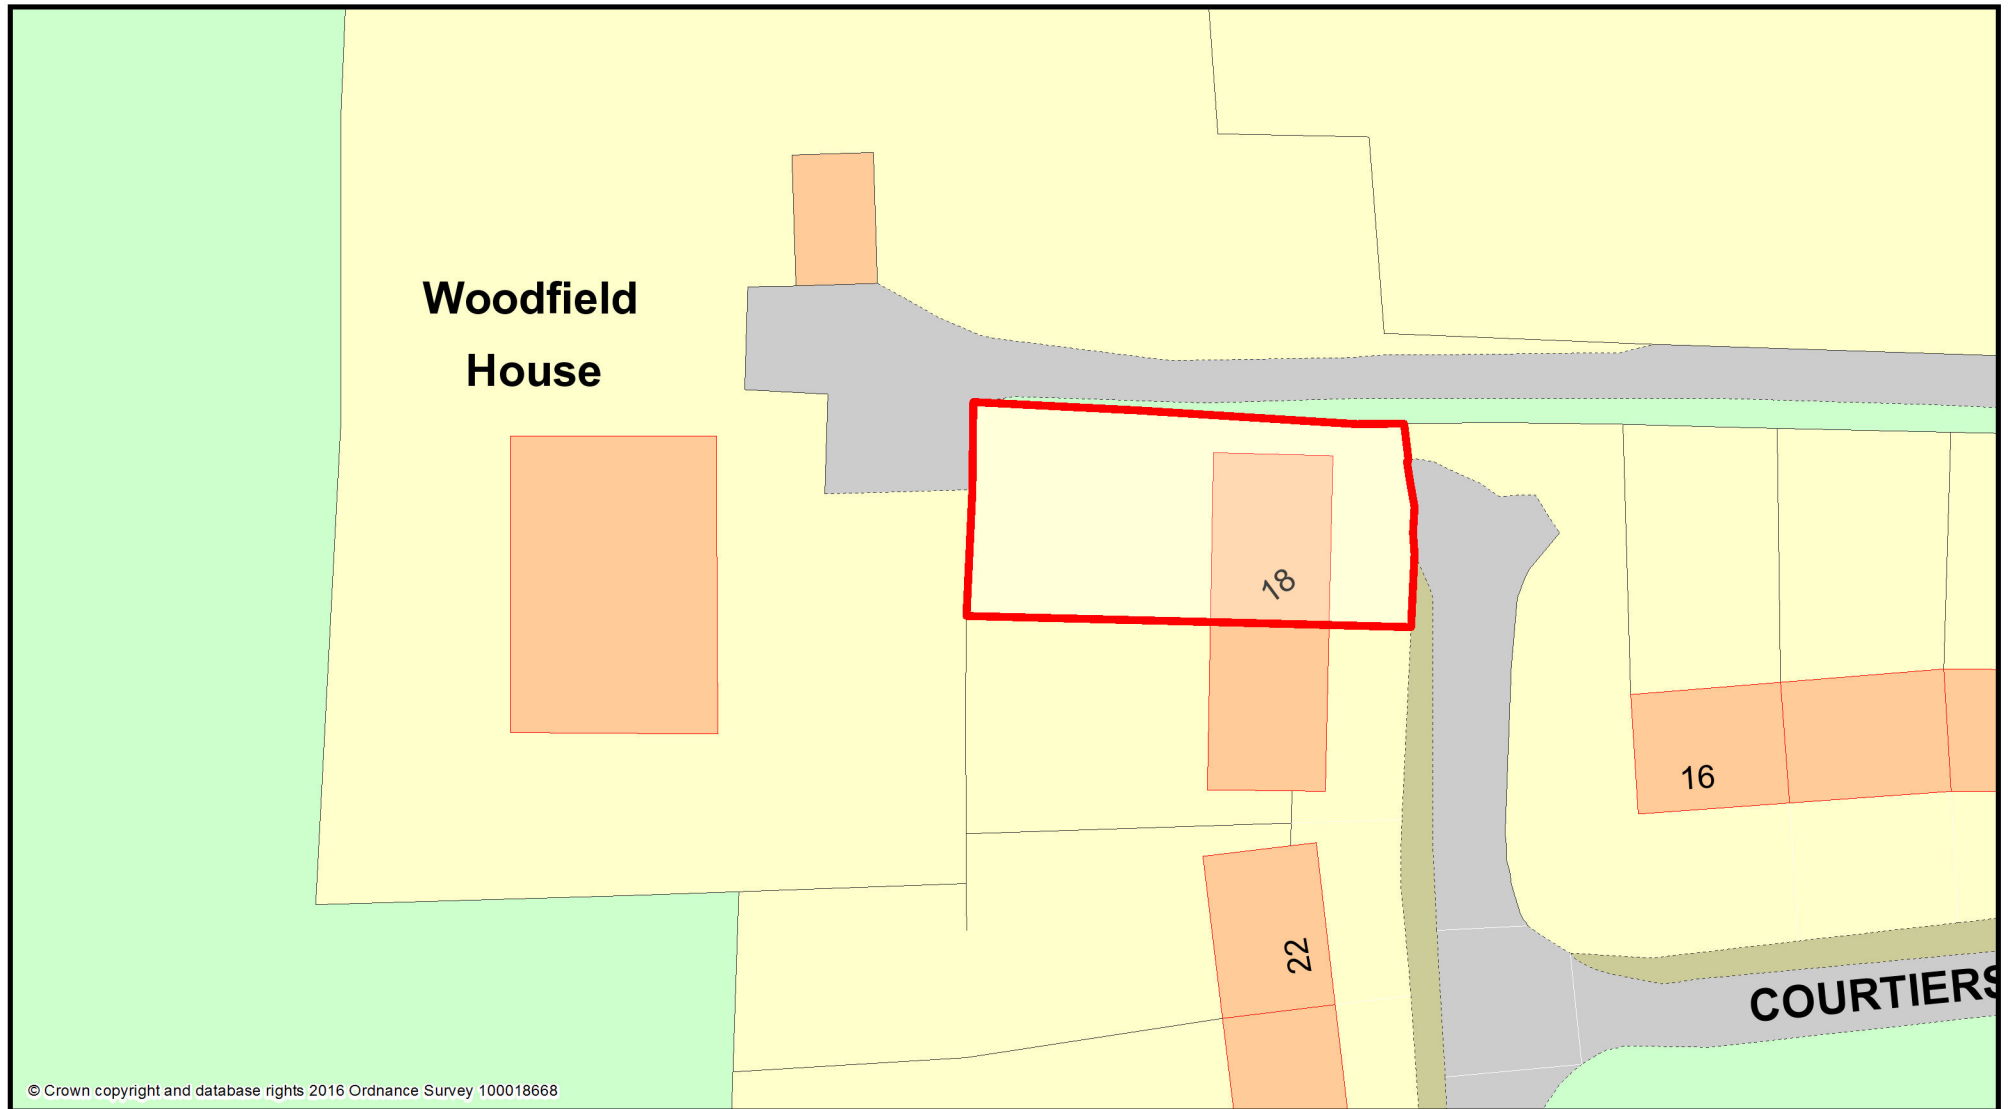

© Crown copyright and database rights 2016 Ordnance Survey 100018668



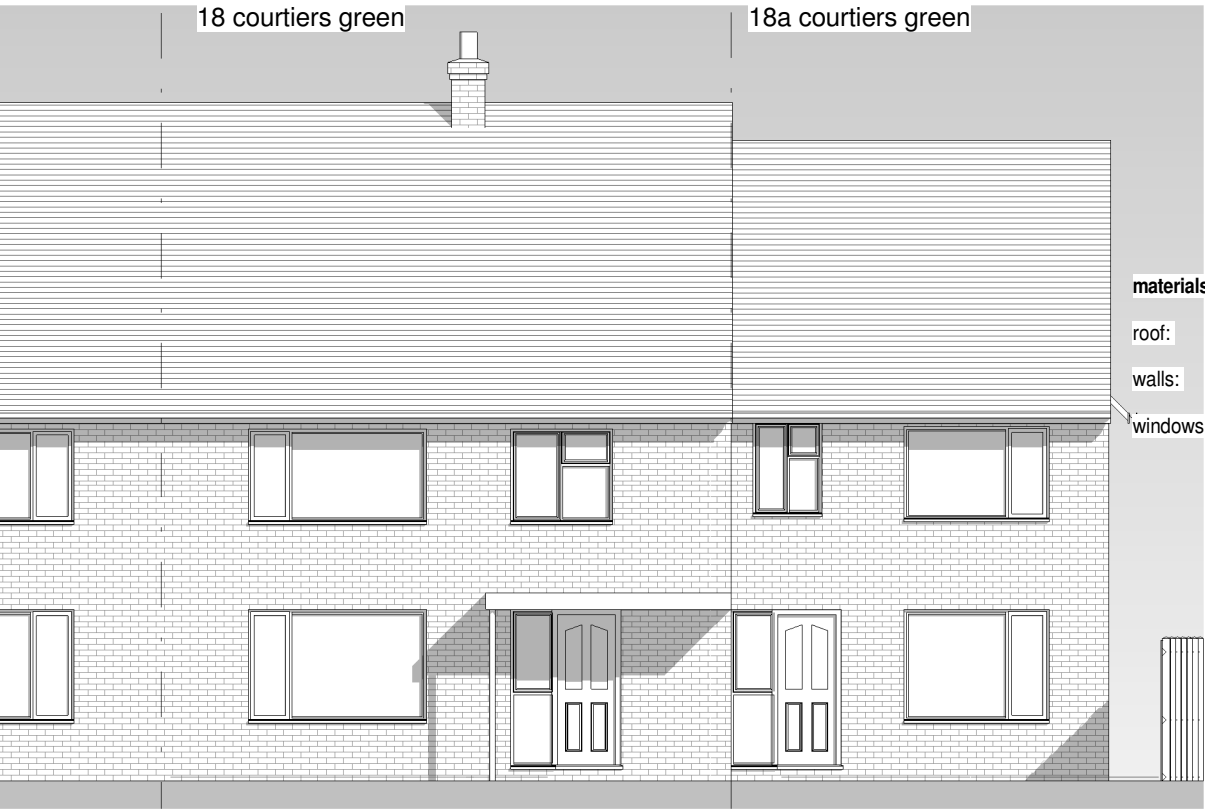


1 06.3 East elevation - as existing and proposed
P123 1 : 100



2 07.3 North elevation - as existing and proposed
P123 1 : 100



3 08.3 West elevation - as existing and proposed
P123 1 : 100

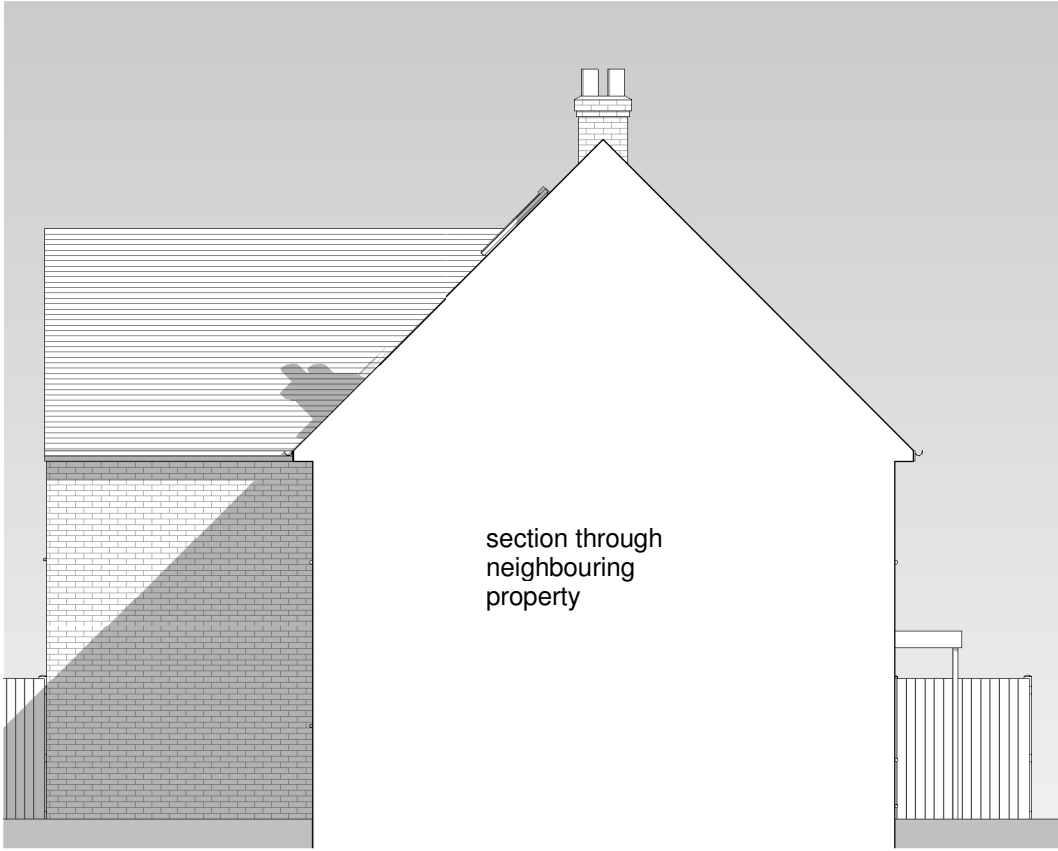

4 09.3 South elevation - as existing and proposed
P123 1 : 100

scale: 1: 100 @ a3



- Notes
1. No deviation may be made from the details shown on this drawing without prior permission of the architects. Any discrepancy found between this drawing and any other document should be referred immediately to the architects.
IF IN DOUBT ASK.
 2. No dimensions should be scaled from this drawing.
 3. This drawing is to be removed from currency immediately a revised version is issued.
 4. The contractor must check the existing construction on the site prior to commencement of the works.
 5. All rights described in chapter 1V of the Copyright, Designs and Patents Act of 1988 have been generally asserted.

Rev	Date	Description


Ifor Rhys Ltd
architects
environmental designers
landscape & interior designers

lower barn, 4 blenheim road,
horspath, oxford, ox33 1ry

t **01865 874112**
e iforrhys@iforrhys.com

client:	Mr G. Bertram	
job:	Proposed development at 18 Courtiers Green, Clifton Hampden, OX14 3EN	
title:	Elevations - as existing and proposed	
status	planning issue	
scale:	1 : 100	
date:	june 2016	
no:	1546	P123

Appendix 2

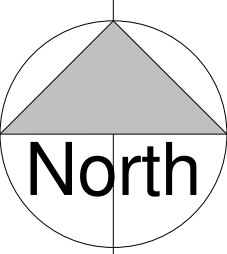

- Notes
1. No deviation may be made from the details shown on this drawing without prior permission of the architects. Any discrepancy found between this drawing and any other document should be referred immediately to the architects.
IF IN DOUBT ASK.
 2. No dimensions should be scaled from this drawing.
 3. This drawing is to be removed from currency immediately a revised version is issued.
 4. The contractor must check the existing construction on the site prior to commencement of the works.
 5. All rights described in chapter 1V of the Copyright, Designs and Patents Act of 1988 have been generally asserted.


Rev	Date	Description

Ifor Rhys Ltd
architects
environmental designers
landscape & interior designers

lower barn, 4 blenheim road,
horspath, oxford, ox33 1ry


t **01865 874112**
e iforrhys@iforrhys.com


client:	Mr G. Bertram	
job:	Proposed development at 18 Courtiers Green, Clifton Hampden, OX14 3EN	
title:	Ground and First Floor Plans - as existing	
status	planning issue	
scale:	1 : 100	
date:	june 2016	
no:	1546	P101

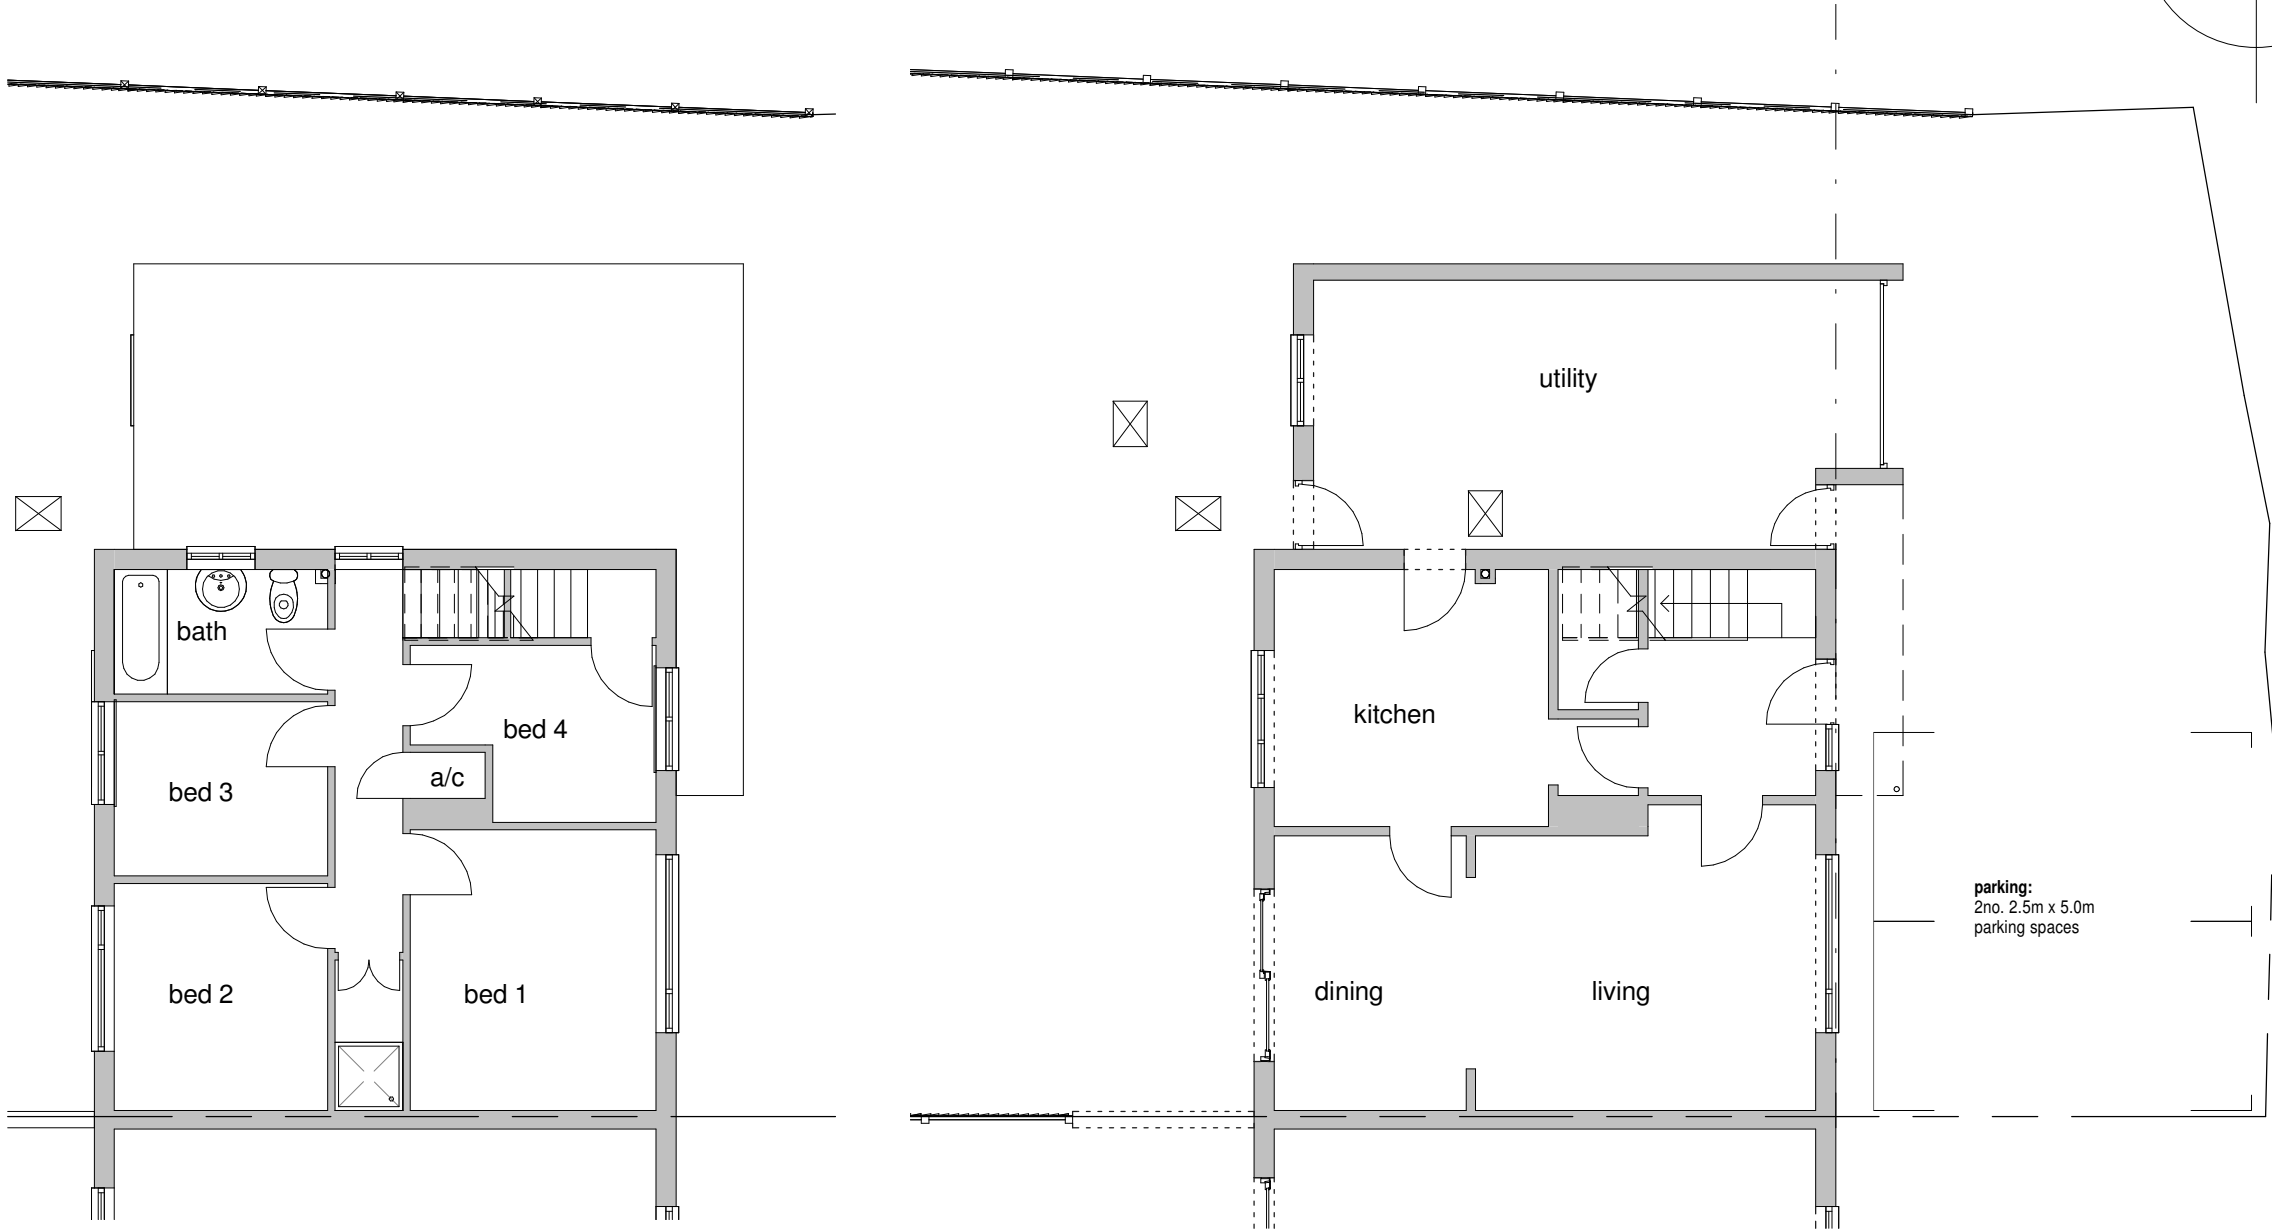

2 03.0 First Floor Plan - as existing
P101 1 : 100

1 02.0 Ground Floor Plan - as existing
P101 1 : 100

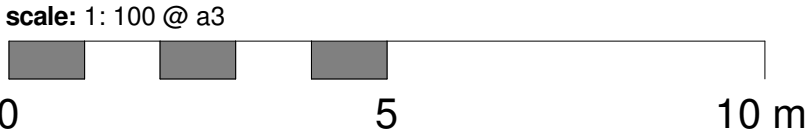

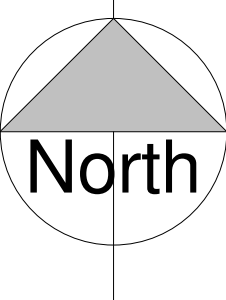

- Notes
1. No deviation may be made from the details shown on this drawing without prior permission of the architects. Any discrepancy found between this drawing and any other document should be referred immediately to the architects.
IF IN DOUBT ASK.
 2. No dimensions should be scaled from this drawing.
 3. This drawing is to be removed from currency immediately a revised version is issued.
 4. The contractor must check the existing construction on the site prior to commencement of the works.
 5. All rights described in chapter 1V of the Copyright, Designs and Patents Act of 1988 have been generally asserted.

Rev	Date	Description

Ifor Rhys Ltd
architects
environmental designers
landscape & interior designers


lower barn, 4 blenheim road,
horspath, oxford, ox33 1ry

t **01865 874112**
e iforrhys@iforrhys.com


client:	Mr G. Bertram	
job:	Proposed development at 18 Courtiers Green, Clifton Hampden, OX14 3EN	
title:	Ground and First Floor Plans - as proposed	
status	planning issue	
scale:	1 : 100	
date:	june 2016	
no:	1546	P124




2 03.3 First Floor - as proposed
P124 1 : 100

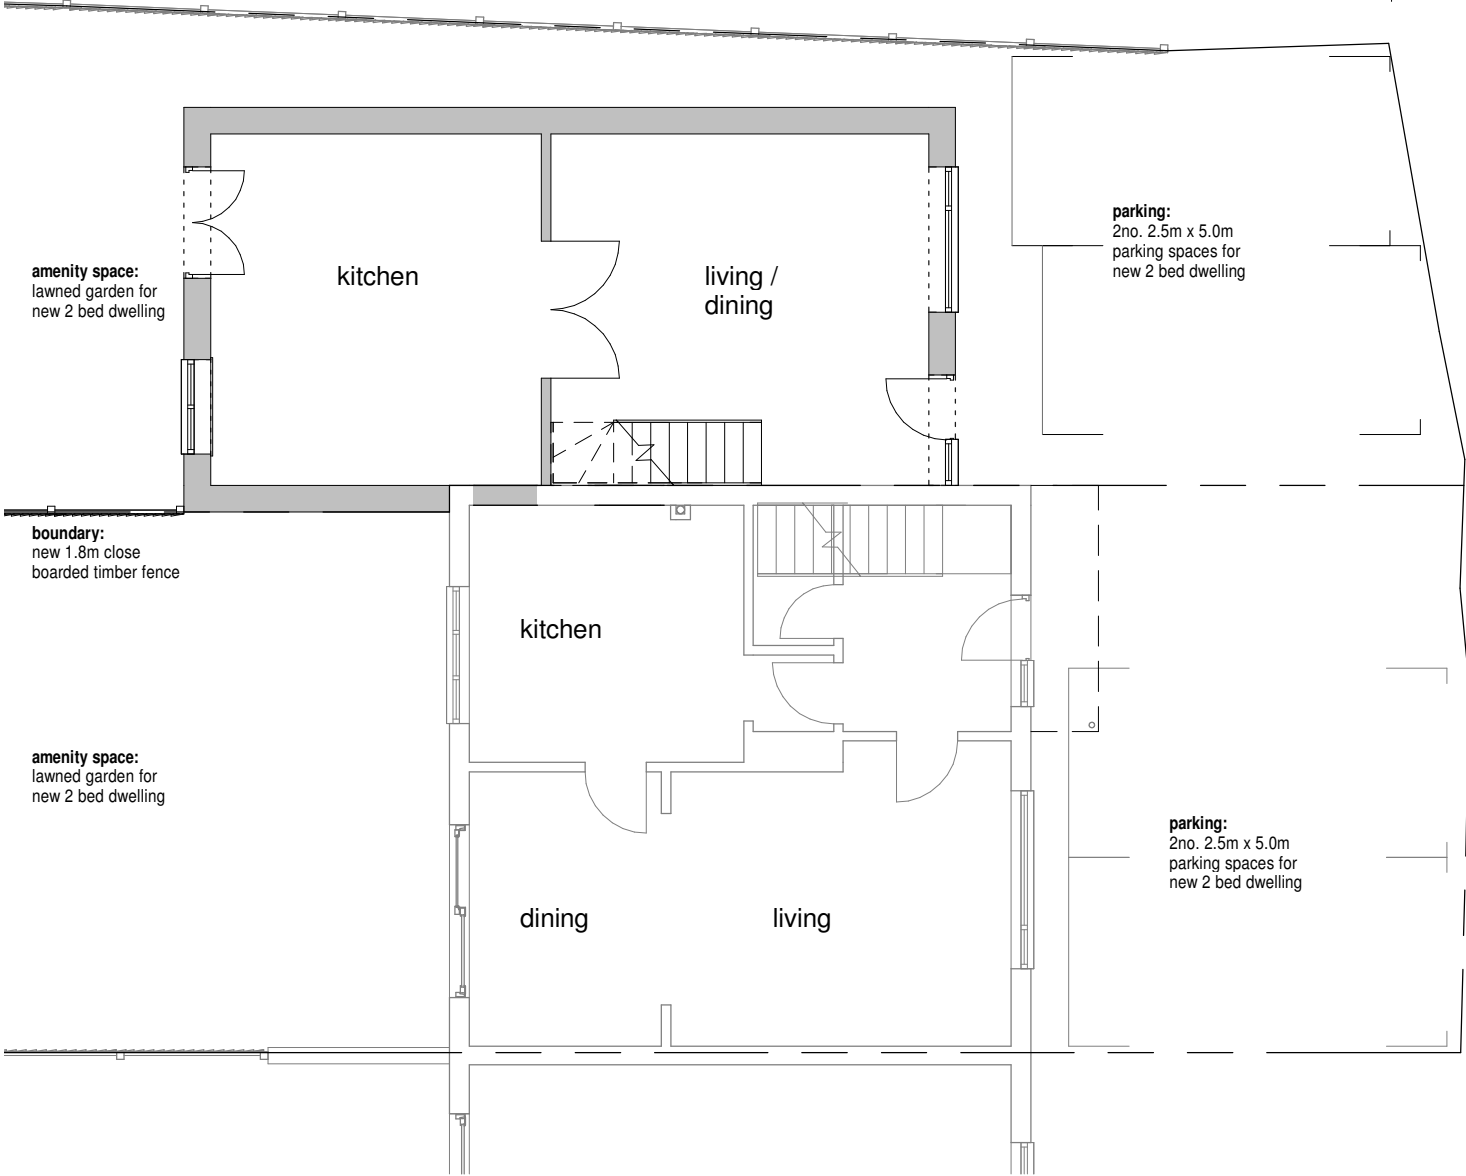

1 02.3 Ground Floor - as proposed
P124 1 : 100

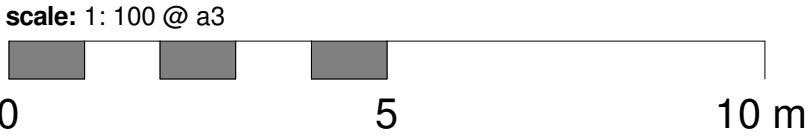

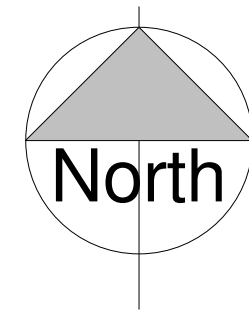

- Notes
1. No deviation may be made from the details shown on this drawing without prior permission of the architects. Any discrepancy found between this drawing and any other document should be referred immediately to the architects.
IF IN DOUBT ASK.
 2. No dimensions should be scaled from this drawing.
 3. This drawing is to be removed from currency immediately a revised version is issued.
 4. The contractor must check the existing construction on the site prior to commencement of the works.
 5. All rights described in chapter 1V of the Copyright, Designs and Patents Act of 1988 have been generally asserted.

Rev	Date	Description


Ifor Rhys Ltd

architects
environmental designers
landscape & interior designers


lower barn, 4 blenheim road,
horspath, oxford, ox33 1ry

t **01865 874112**
e iforrhys@iforrhys.com

client:	Mr G. Bertram	
job:	Proposed development at 18 Courtiers Green, Clifton Hampden, OX14 3EN	
title:	Second Floor and Roof Plan - as proposed	
status	planning issue	
scale:	1 : 100	
date:	june 2016	
no:	1546	P125

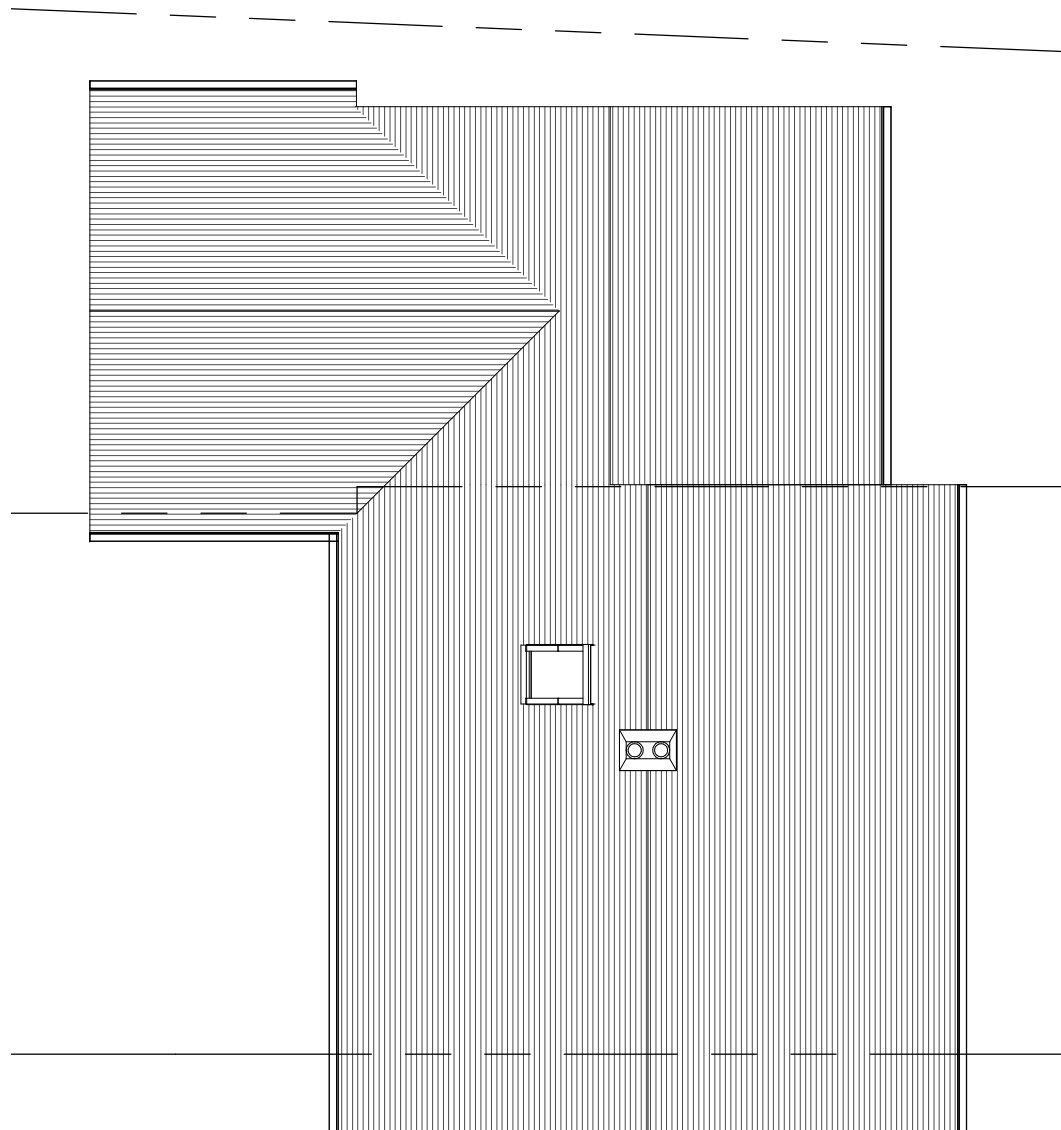

2 05.3 Roof Plan - as proposed
P125 1 : 100

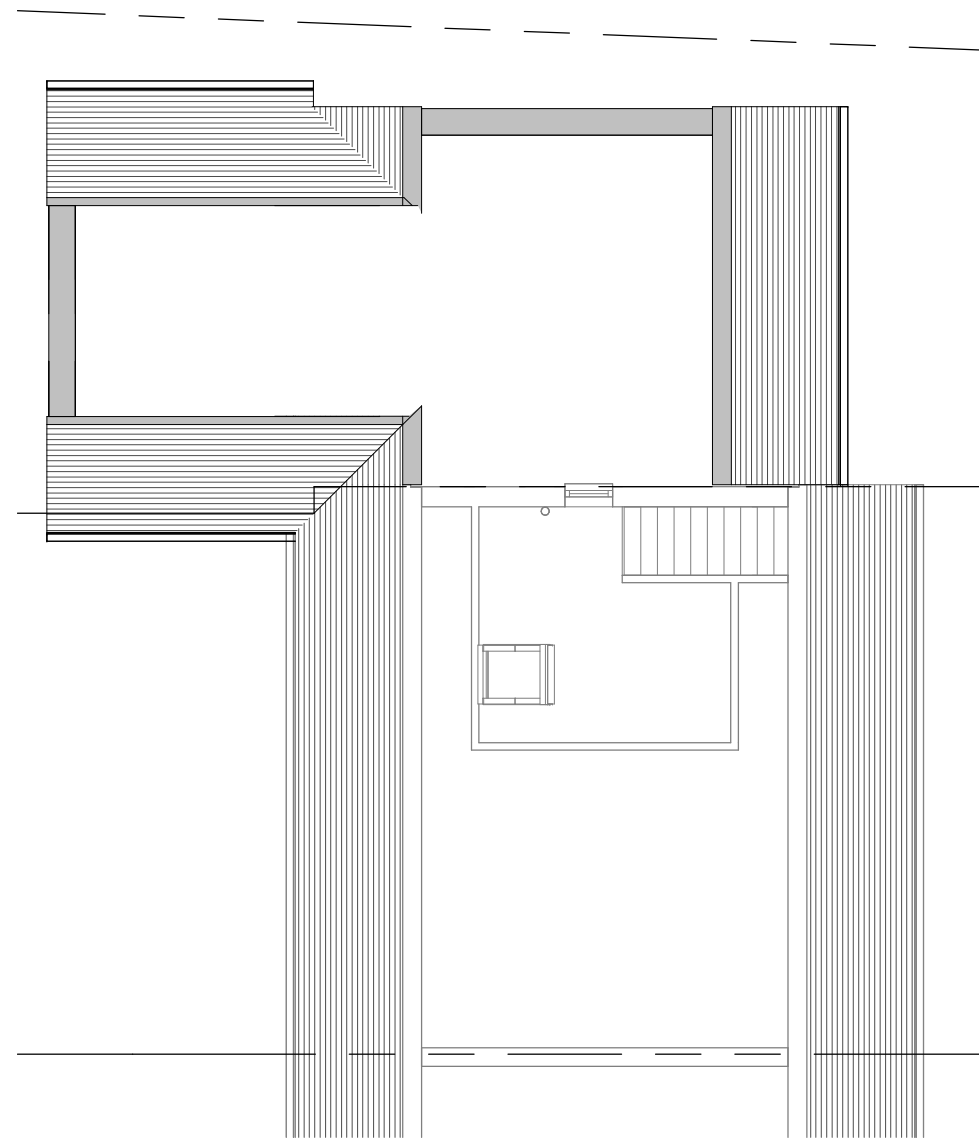

1 04.3 Second Floor Plan - as proposed
P125 1 : 100

scale: 1: 100 @ a3



This page is intentionally left blank