

Application No. P16/S0806/FUL

1:1,250 scale




South Oxfordshire District Council is licensed to use Ordnance Survey mapping for its own business use as a member of the Public Sector Mapping Agreement.

Persons viewing this mapping should contact Ordnance Survey copyright for advice where they wish to use Ordnance Survey mapping for their own use.




DRG. REMAINS COPYRIGHT OF THE ARCHITECT.  
DIMENSIONAL DISCREPANCIES TO BE REFERRED TO  
THE ARCHITECT  
DO NOT SCALE

DATE REVISION

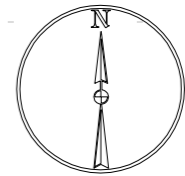

Ordnance Survey (c) Crown Copyright 2015. All rights reserved. Licence number 100022432

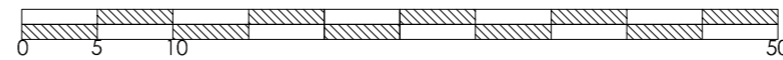

DRAWING STATUS :  PRELIMINARY  FOR APPROVAL  CONSTRUCTION

A3 Drawing

CLIENT  
Mr & Mrs Pedley

JOB TITLE  
New House  
70 Queens Road  
Thame

DATE SCALE  
March 2016 1:500

JOB No. DWG No. REV.  
1080 15 B

DRG. REMAINS COPYRIGHT OF THE ARCHITECT.  
DIMENSIONAL DISCREPANCIES TO BE REFERRED TO  
THE ARCHITECT  
~~DO NOT SCALE~~

DATE REVISION



FRONT ELEVATION - North West



REAR ELEVATION - South East

0 10

DRAWING STATUS :

- PRELIMINARY
- FOR APPROVAL
- CONSTRUCTION

A3 Drawing

CLIENT  
Mr & Mrs Pedley


JOB TITLE  
New House  
70 Queens Road  
Thame

DATE Nov 2015 SCALE 1:100


JOB No. 1080 DWG No. 13 REV. D

DRG. REMAINS COPYRIGHT OF THE ARCHITECT.  
DIMENSIONAL DISCREPANCIES TO BE REFERRED TO  
THE ARCHITECT  
~~DO NOT SCALE~~


DATE	REVISION
-	-

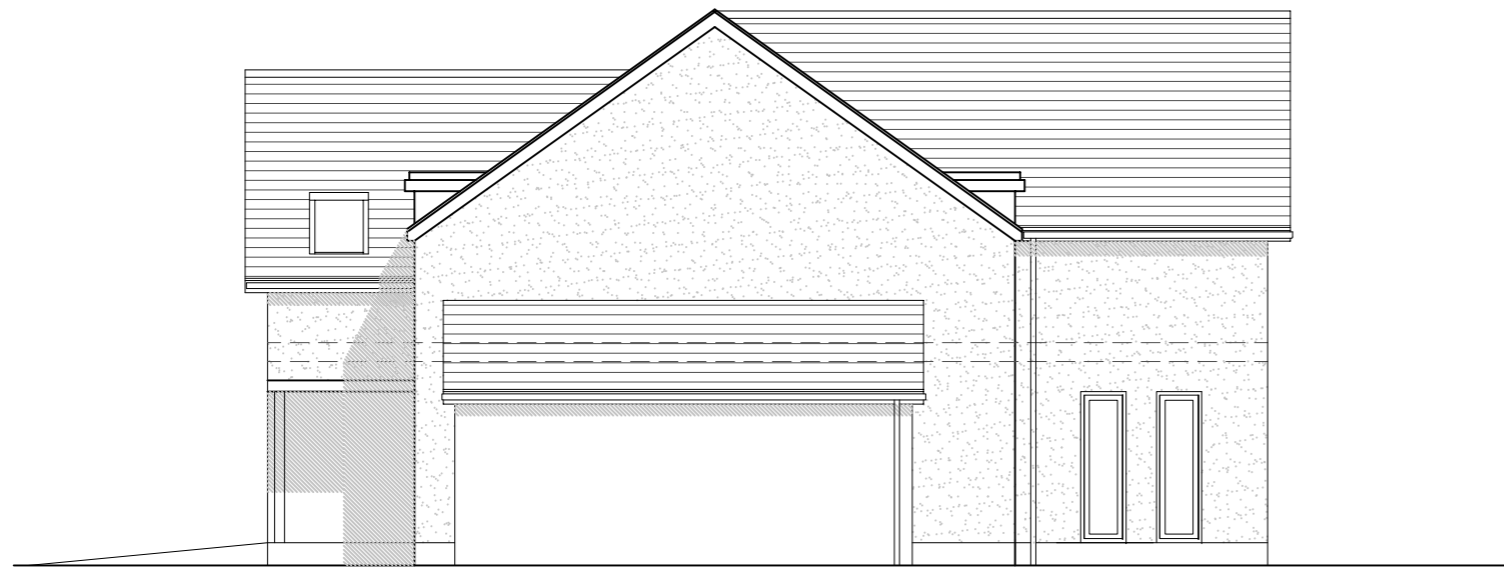

SIDE ELEVATION - SOUTH WEST

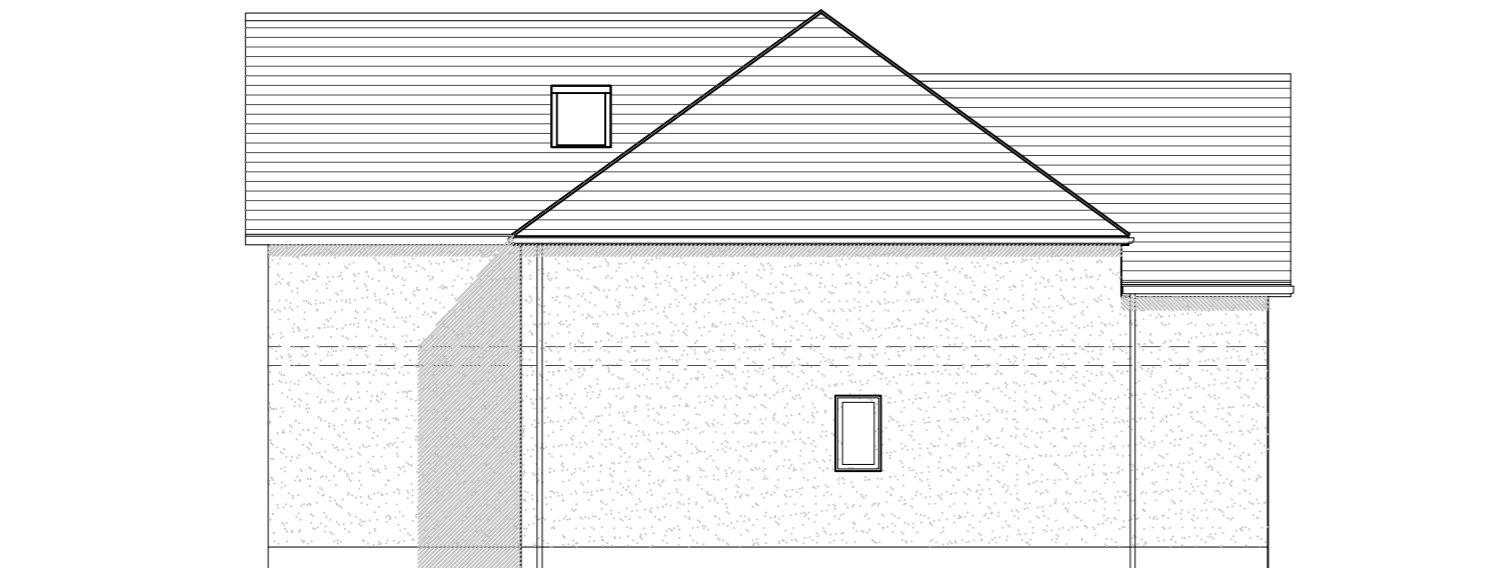

SIDE ELEVATION - North East

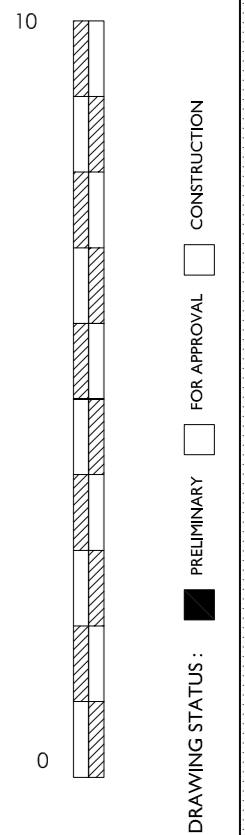

A3 Drawing

CLIENT  
Mr & Mrs Pedley

JOB TITLE  
New House  
70 Queens Road  
Thame

DATE	SCALE
Nov 2015	1:100

JOB No.	DWG No.	REV.
1080	14	C

DRG TITLE

This page is intentionally left blank