


scale 1:3363

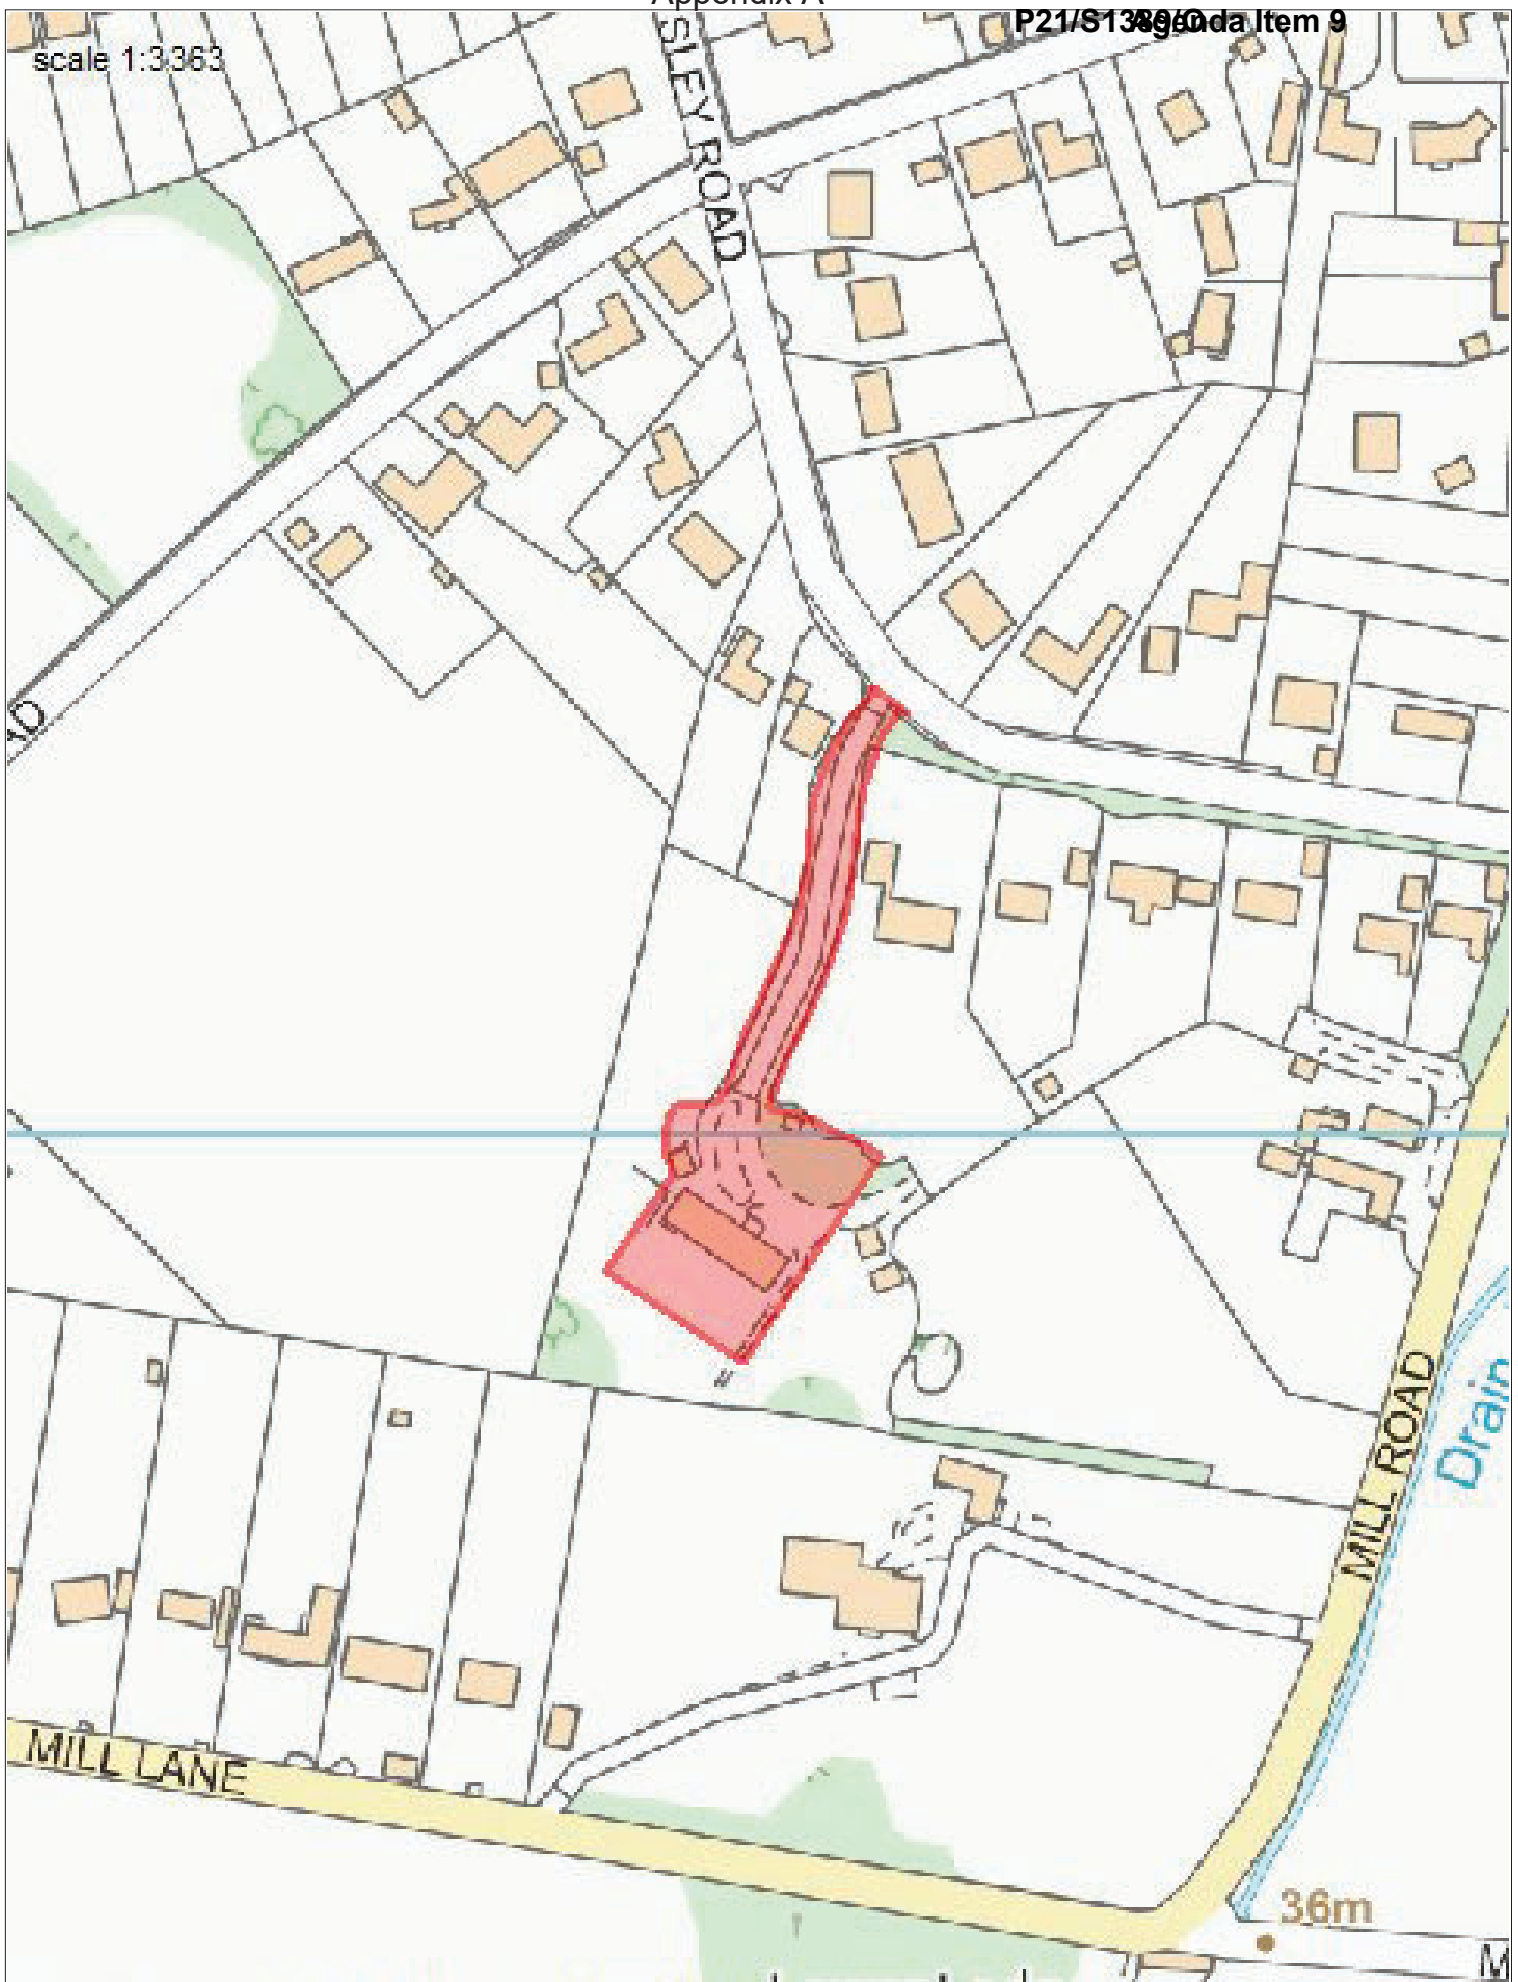

© Crown copyright and database rights 2021 Ordnance Survey 100018668



Listening Learning Leading

Reference: P21/S1389/O

Printed on 07/04/2021 09:15:57
for BCP

This map is reproduced from Ordnance Survey material with the permission of Ordnance Survey on behalf of the Controller of Her Majesty's Stationery Office Crown copyright. Unauthorised reproduction infringes Crown copyright and may lead to prosecution or civil proceedings.
South Oxfordshire District Council / 100018668 / 2021

Appendix B



C	06.01.22	Updated Location Plan
B	22.06.21	Updated Location Plan
A	15.03.21	Outline Planning Application Submission

rev	date	note
-----	------	------

dwg

11.02.21

Client
Mr & Mrs Stewart

PA-01

Project Title
Kingsley House
Crowsley Road
Shiplake
RG9 3LU

Drawing Title
Location Plan

PAULSOUTHHOUSEARCHITECTS

1:1250 @ A4

The Hangar
Stanton St.John
Oxford OX33 1AG

Telephone: 01865 686108
Mobile: 07939 005458
studio@paulsouthhouse.co.uk

Page 60






Existing Site Plan
1:500

Proposed Site Plan
1:500

LEGEND

- BOUNDARY LINE
- EXISTING TREE
- NEW TREE
- EXISTING HEDGE

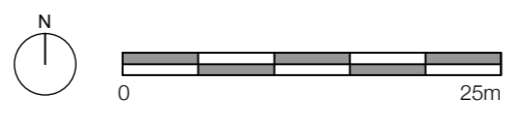

rev	date	note
E	24.06.21	Amended site plan to remove further layout information
D	22.06.21	Layout Information Omitted
C	07.06.21	Amended Car EV Charging Point Position
B	17.05.21	Passing Place 2 Amended
A	15.03.21	Outline Planning Application Submission

dwg 11.02.21 Client Mr & Mrs Stewart



PA-02

Project Title
Kingsley House
Crowsley Road
Shiplake
RG9 3LU

Drawing Title
Existing and Proposed Block Plans

PAULSOUTHHOUSEARCHITECTS 1:500 @ A2

The Hangar
Stanton St John
Oxford OX33 1AG Telephone: 01865 696108
Mobile: 07939 005458
studio@paulsouthhouse.co.uk

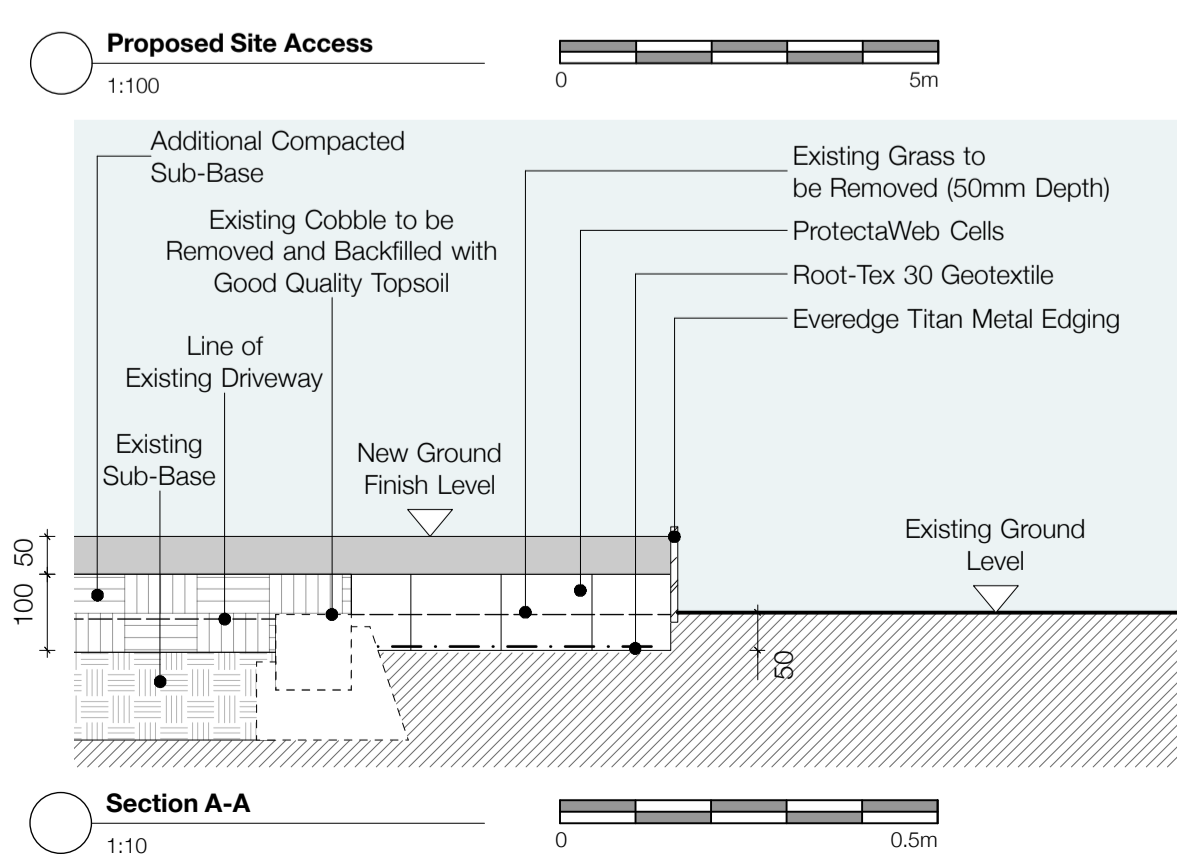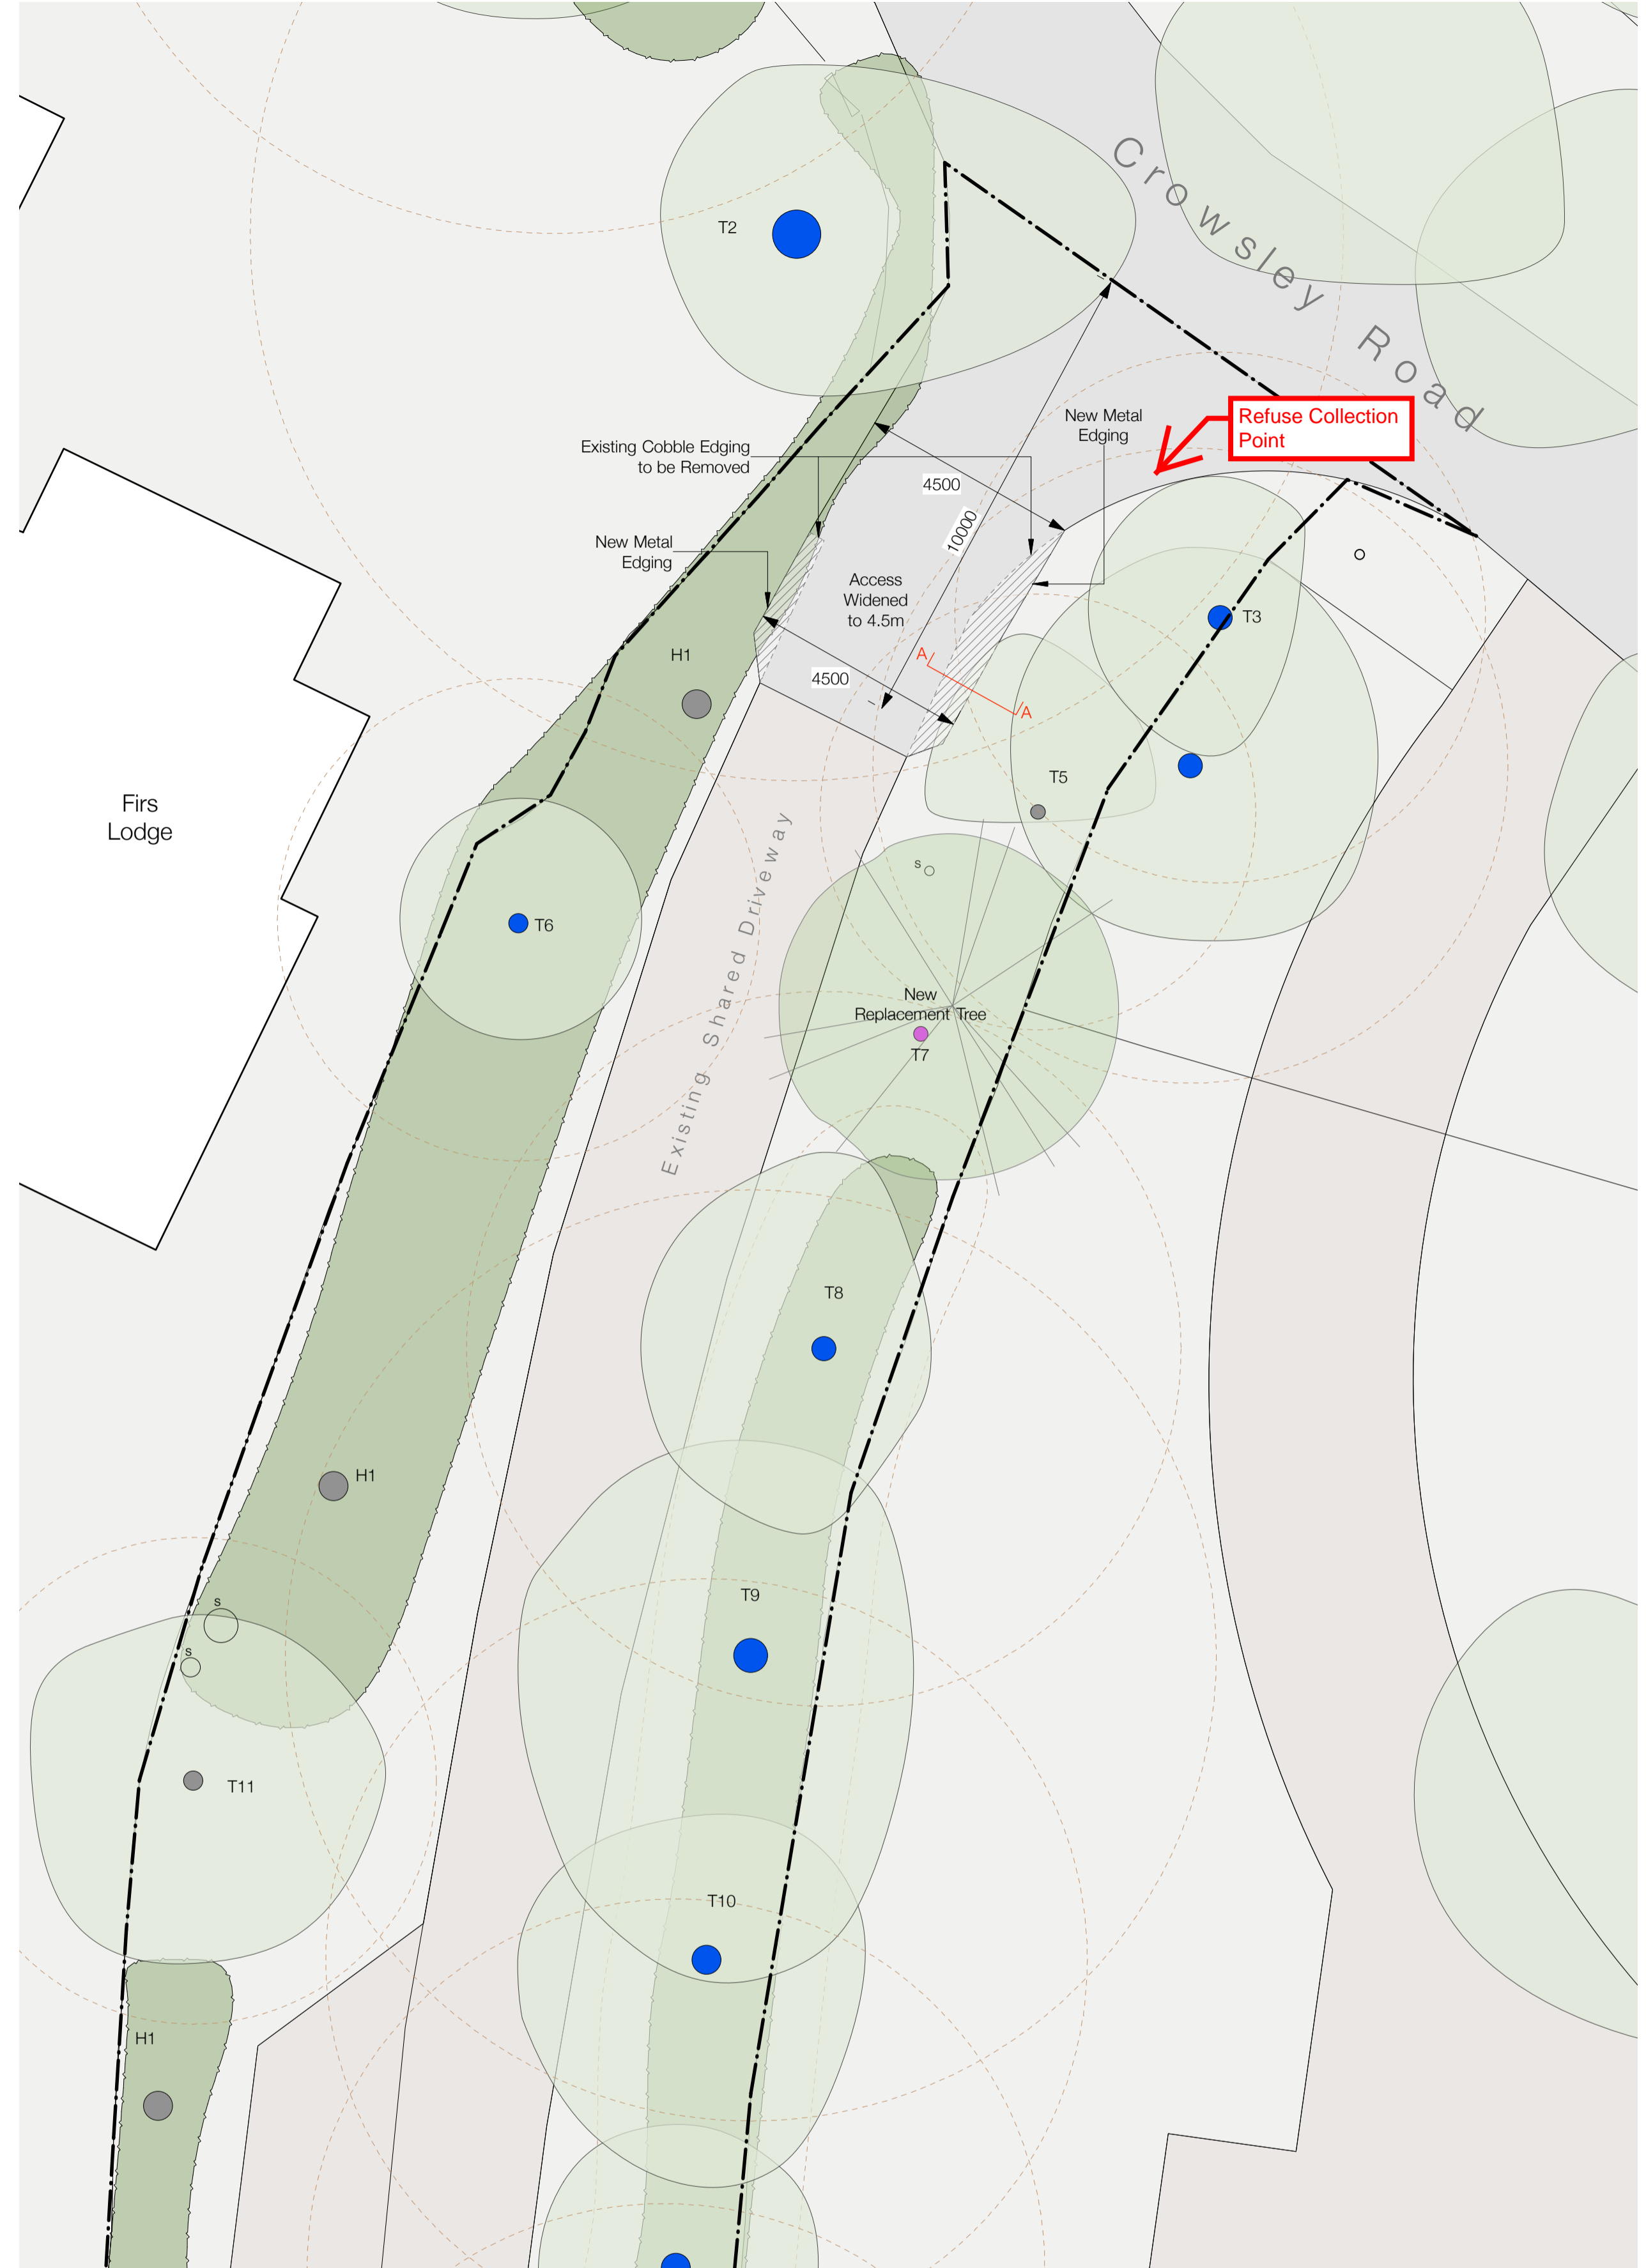

LEGEND

- BOUNDARY LINE
- ROOT PROTECTION AREA (ONLY T1 TO T28 INDICATED TO ACCORD WITH ARBORCULTURAL REPORT)
- EXISTING TREE
- NEW TREE
- EXISTING HEDGE
- CAR EV CHARGING POINT

rev	date	note
E	24.06.21	Amended site plan to remove further layout information
D	22.06.21	Layout Information Omitted
C	17.06.21	Amended Car EV Charging Point Position
B	17.06.21	Amended Site Entry and Section A-A added
A	15.03.21	Outline Planning Application Submission

Client: Mr & Mrs Stewart
 Project Title: Kingsley House
 Crowleys Road, Shipdike, RG9 3LU
 Drawing Title: Proposed Site Plan and Site Access
 Scale: 1:200 1:100 1:10 @ A1
 The Hangar, Stanton St John, Oxford, OX33 1AG
 Telephone: 01865 6961108
 Mobile: 07926 006469
 studio@paulsouthouse.co.uk