





Appendix 1

Notes


1. Copyright Jessop and Cook Architects Limited.
2. Do not scale from drawings, all dimensions to be checked on site.

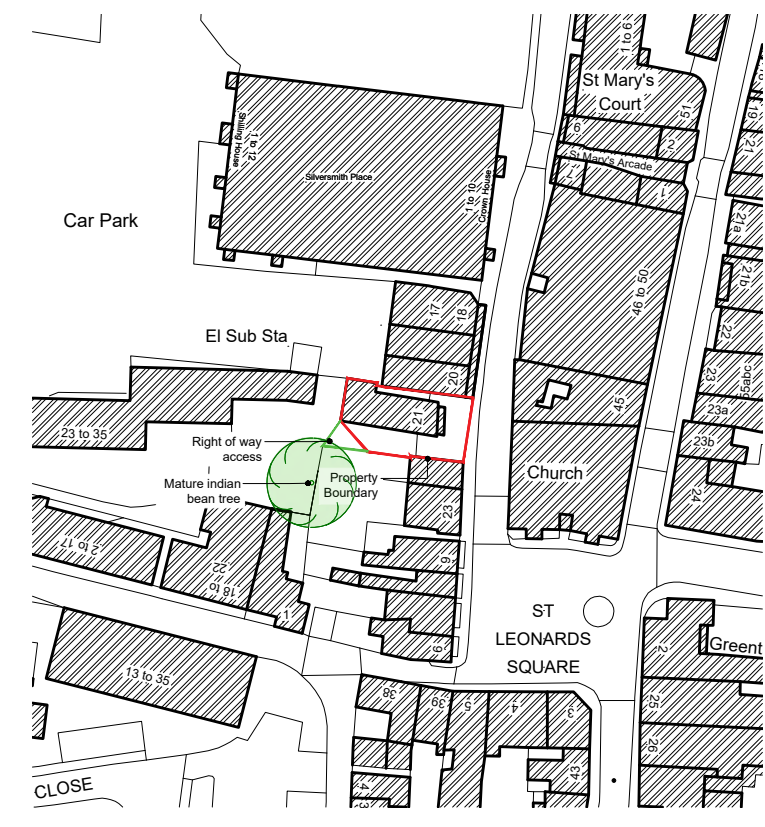

SITE LOCATION PLAN
Scale 1:1250

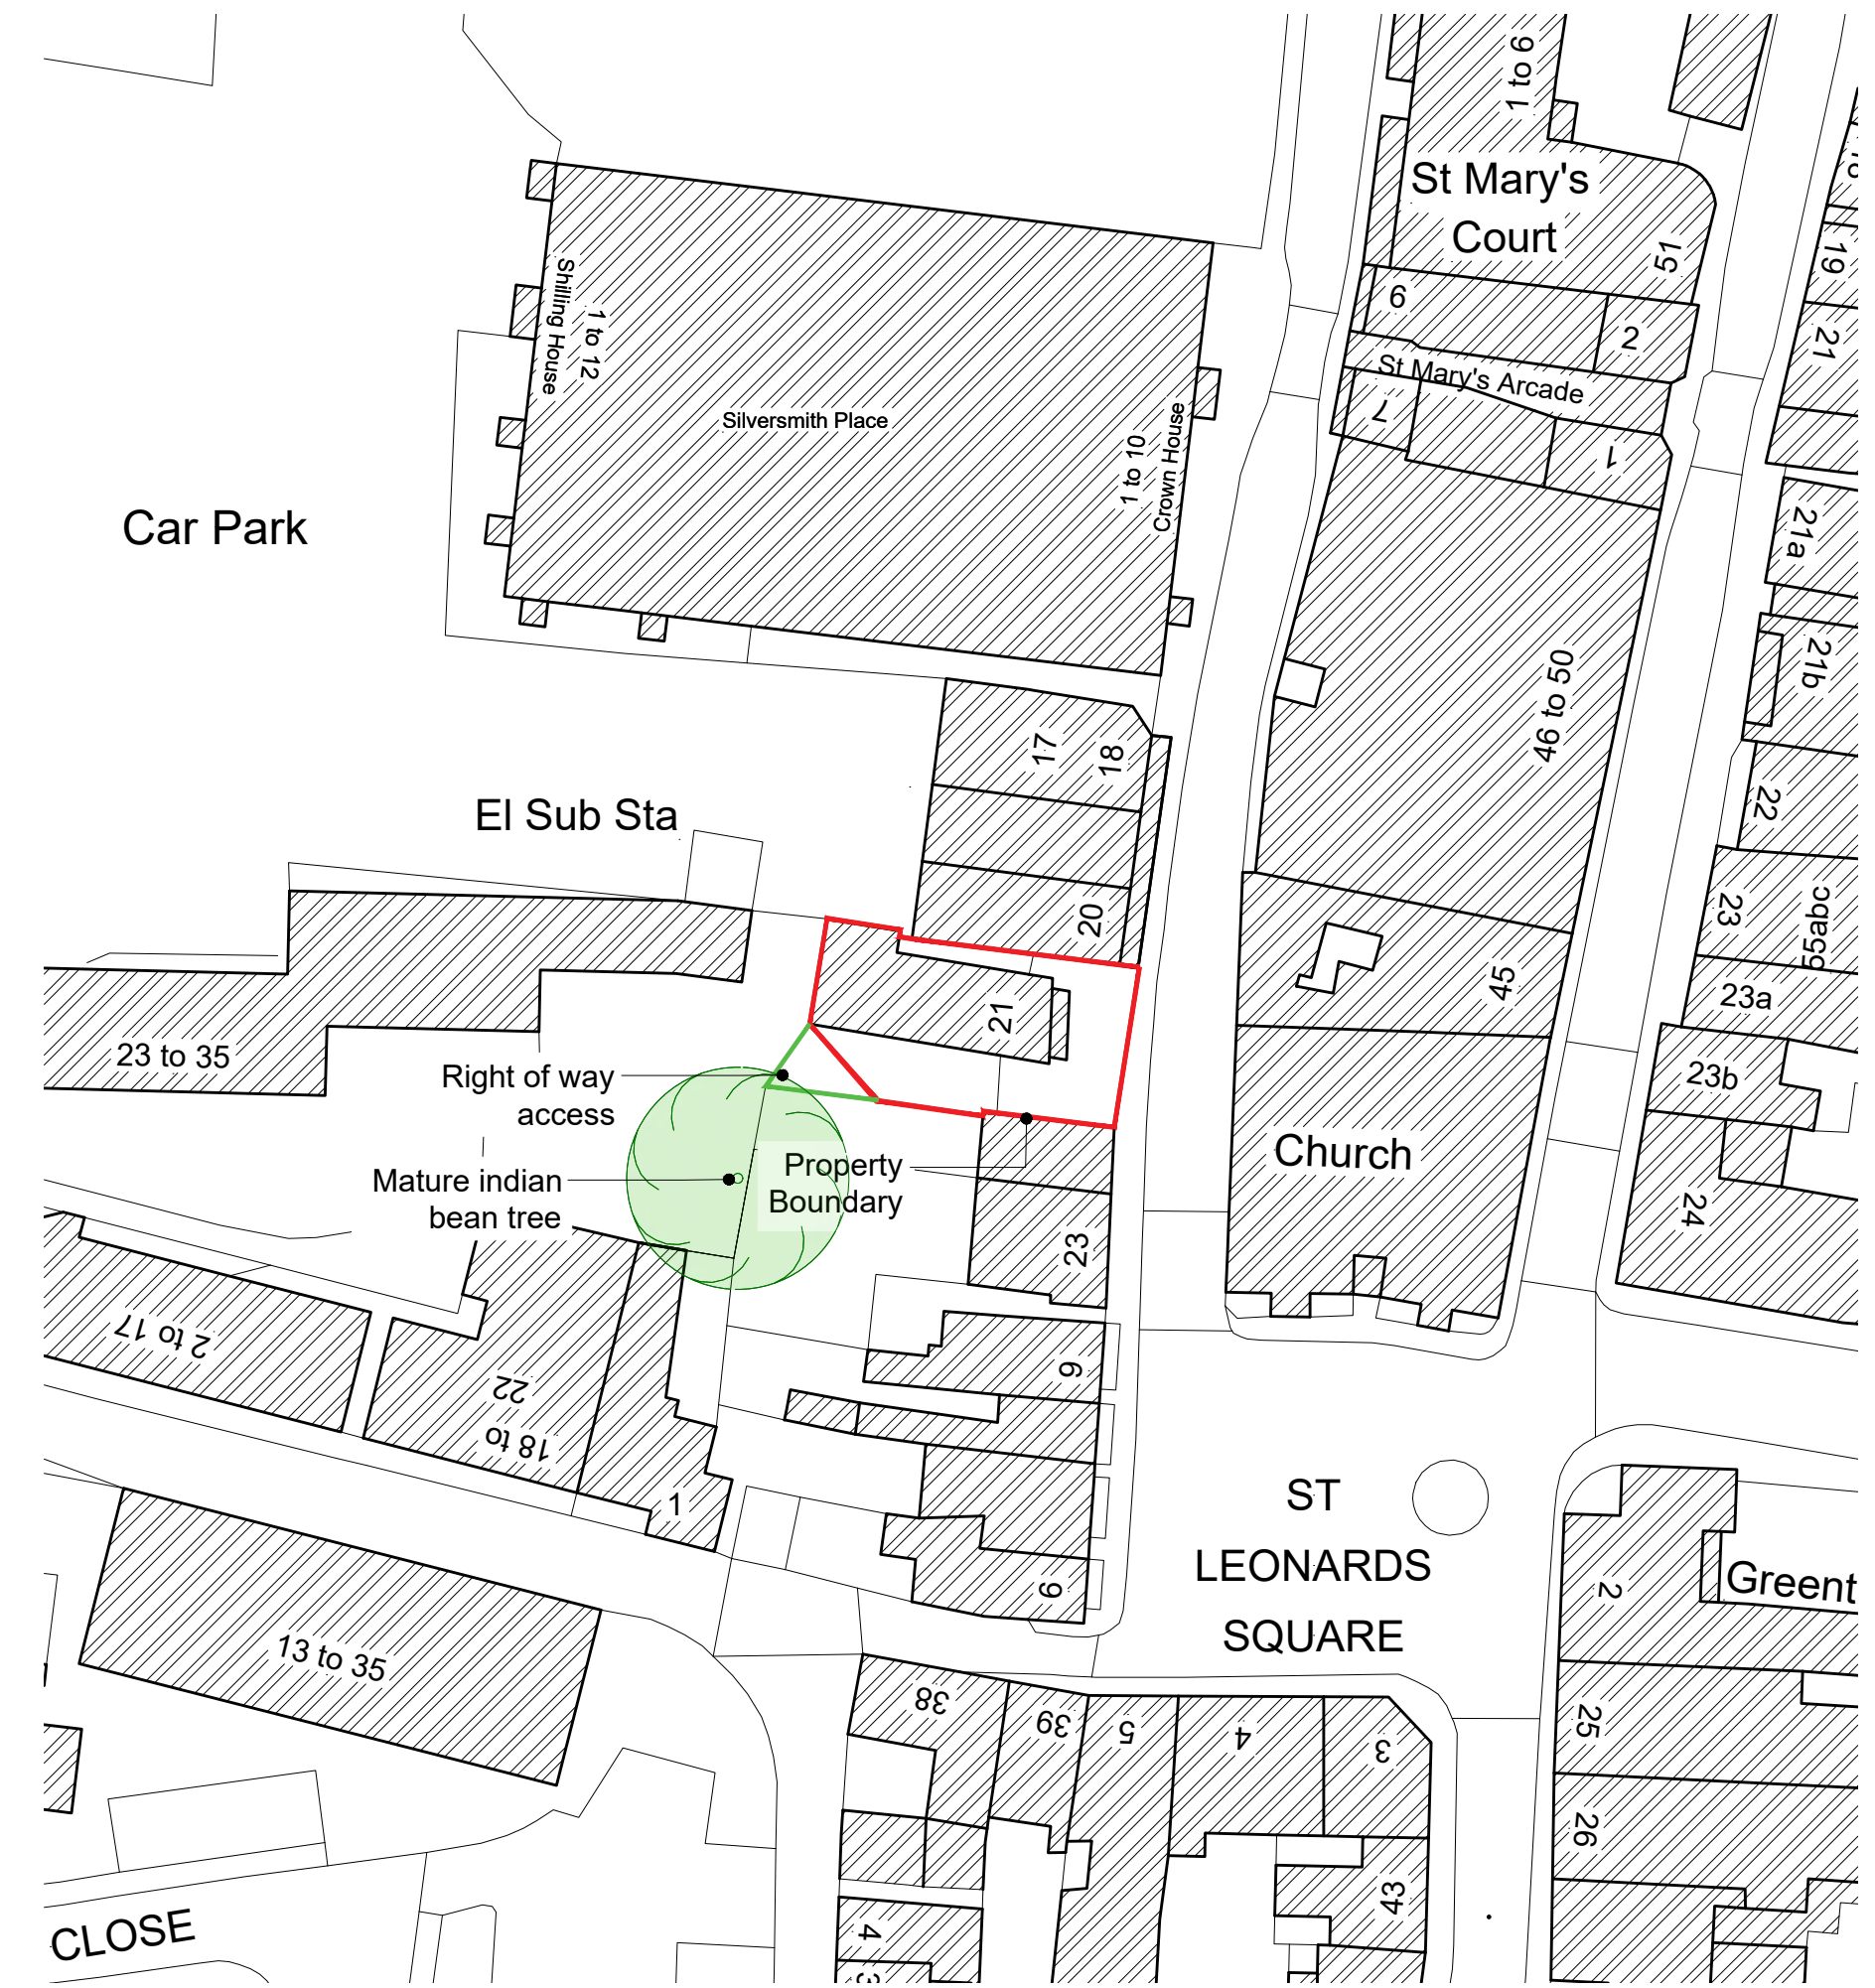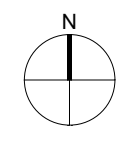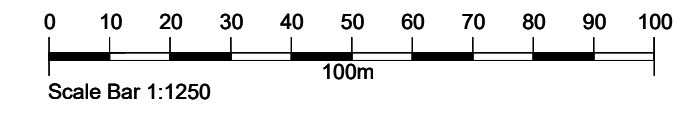

EXISTING BLOCK PLAN
Scale 1:500

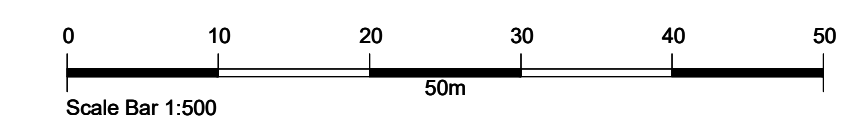

C	19.10.21	Planning Amendments	EOB
B	19.07.21	Scale Amendments	EOB
A	23.06.21	Planning Issue	EOB

PLANNING AMENDMENTS

Change of use to a dry cleaners and apartment including extensions and alterations at 21 St Martins Street, Wallingford, Oxon, OX10 0AL

for
Mr Umesh Patel

Drawing title
Site Location and Existing Block Plan

JESSOP & COOK
ARCHITECTS

WEST WING, SECOND FLOOR
9 PARK END STREET
OXFORD OX1 1HH

T: 01865 591212
E: info@jessopandcook.co.uk
www.jessopandcook.co.uk


Scale at A2	Date	Drawn by	Checked
1:1250, 1:500	July 21	EOB	
Drawing number	Revision		
P.1484_001	C		

P21/S3/Agenda Item 1



Appendix 2

Notes

1. Copyright Jessop and Cook Architects Limited.
2. Do not scale from drawings, all dimensions to be checked on site.

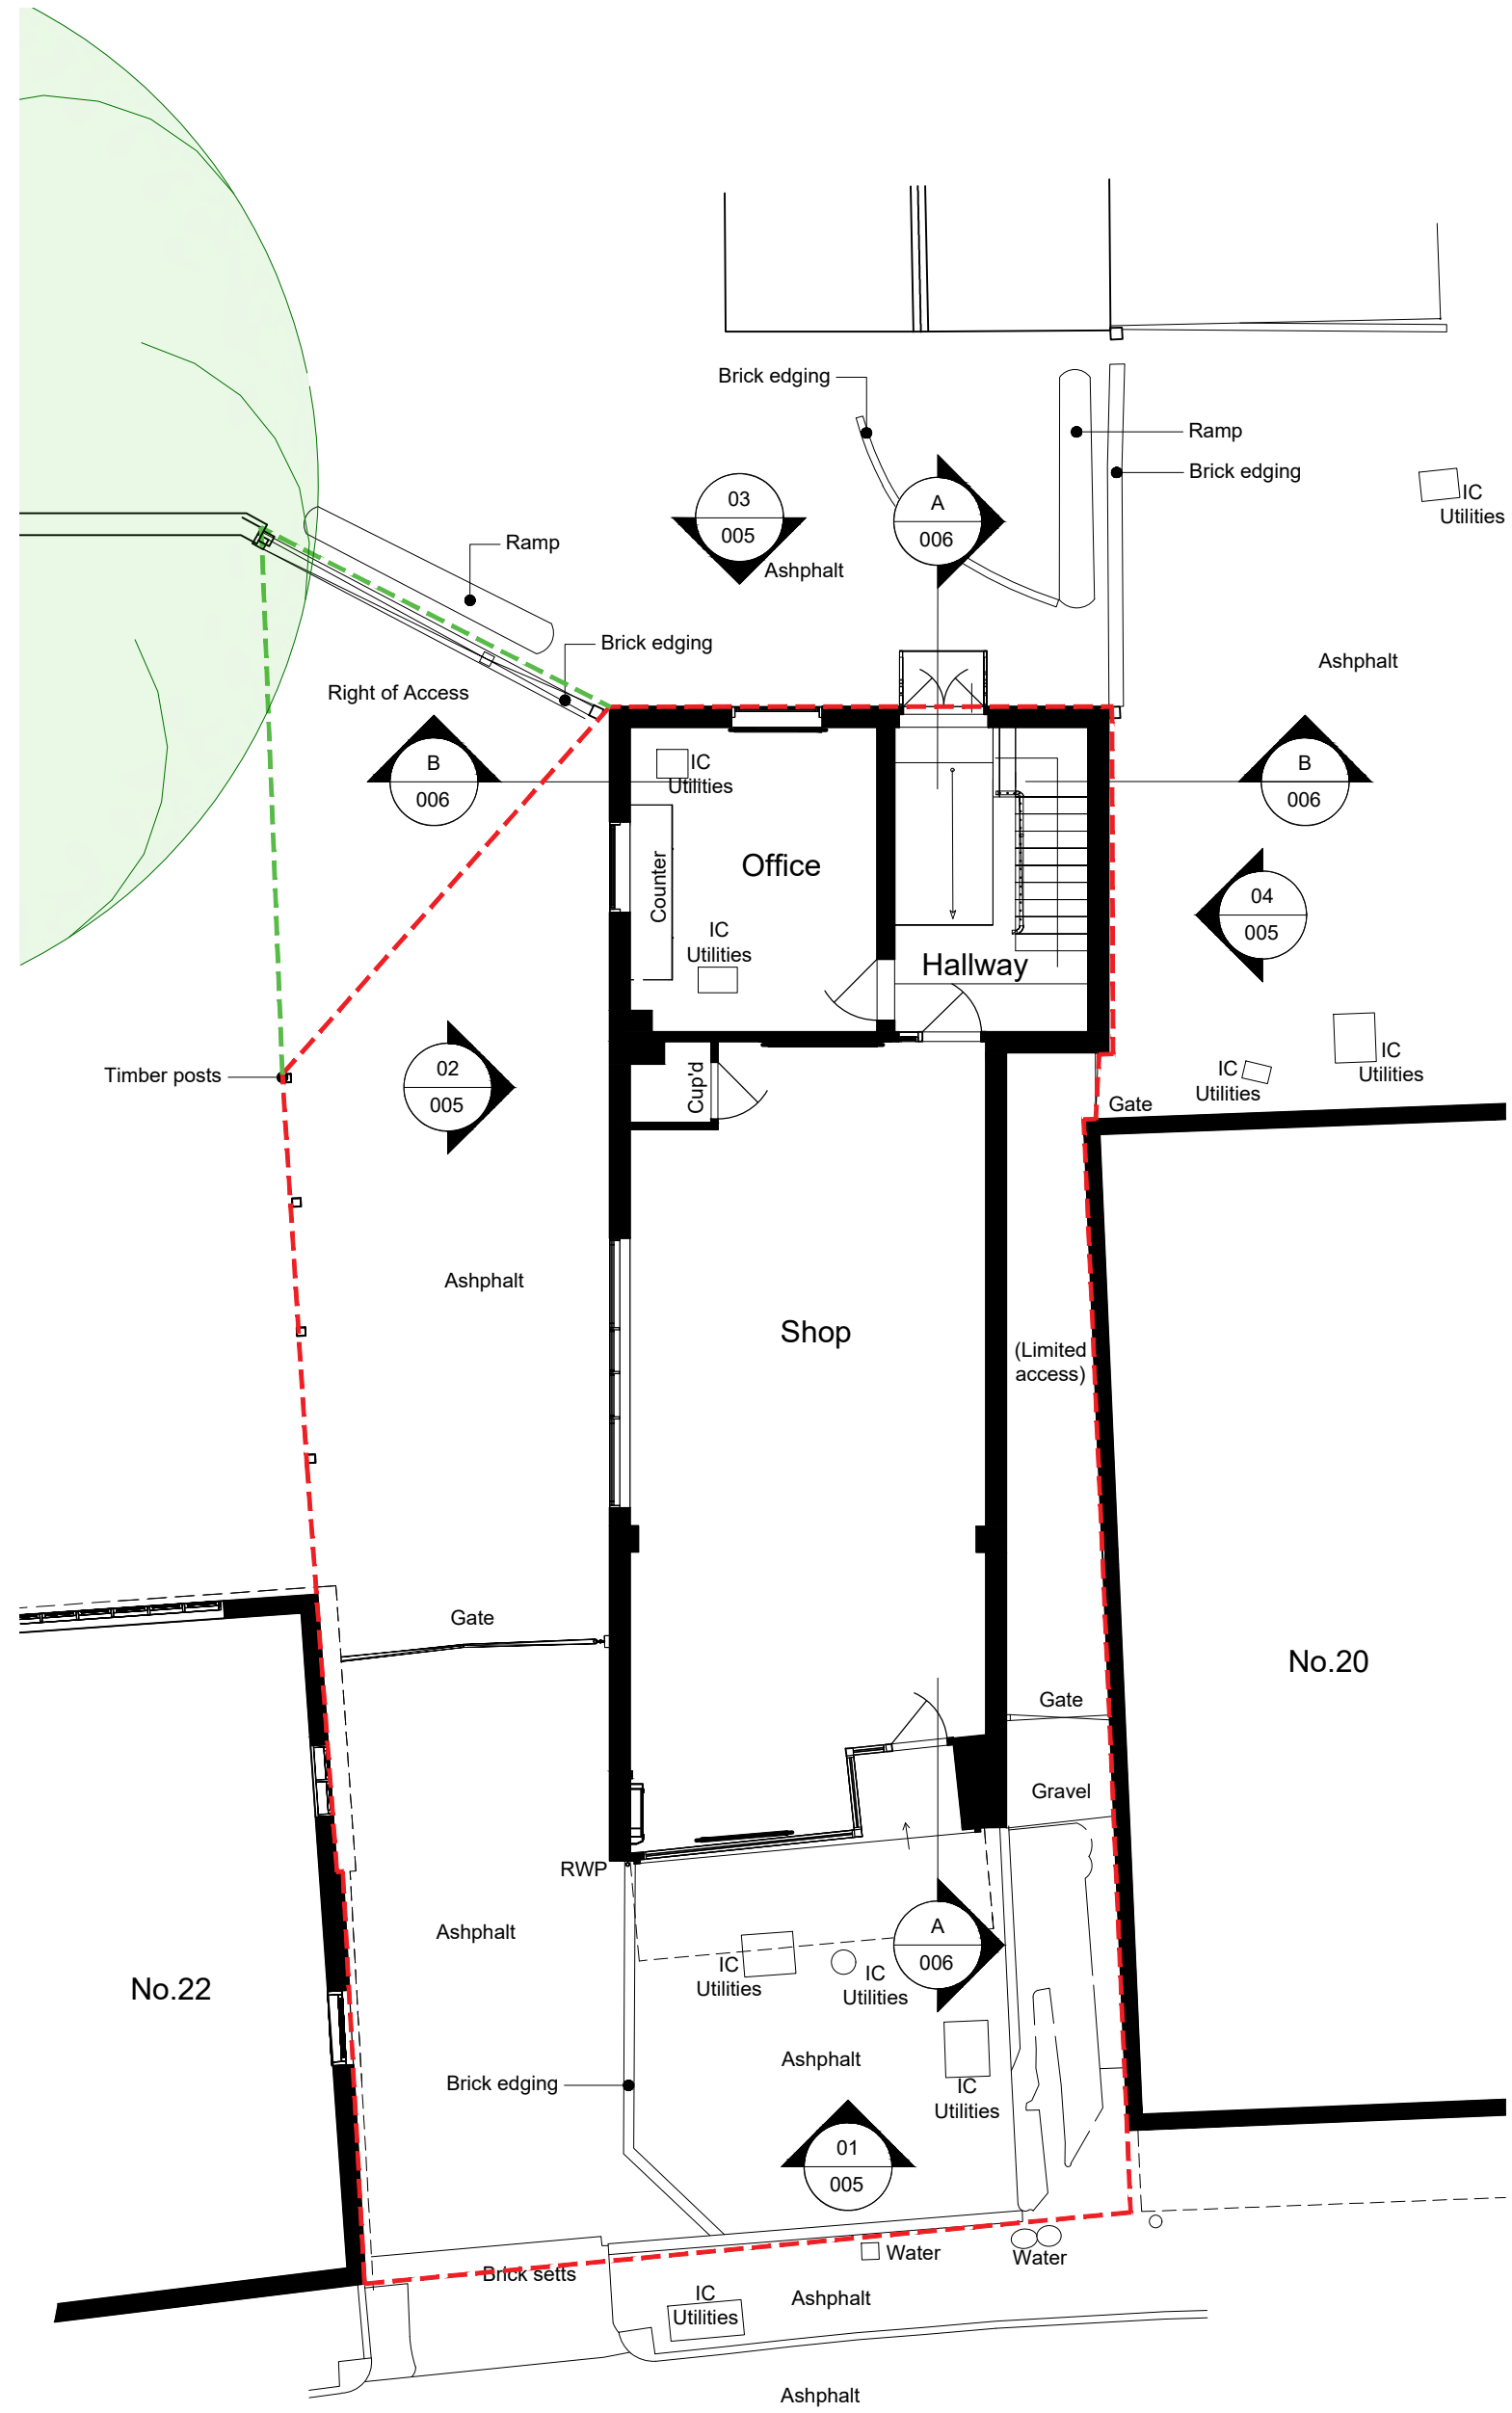

GROUND FLOOR

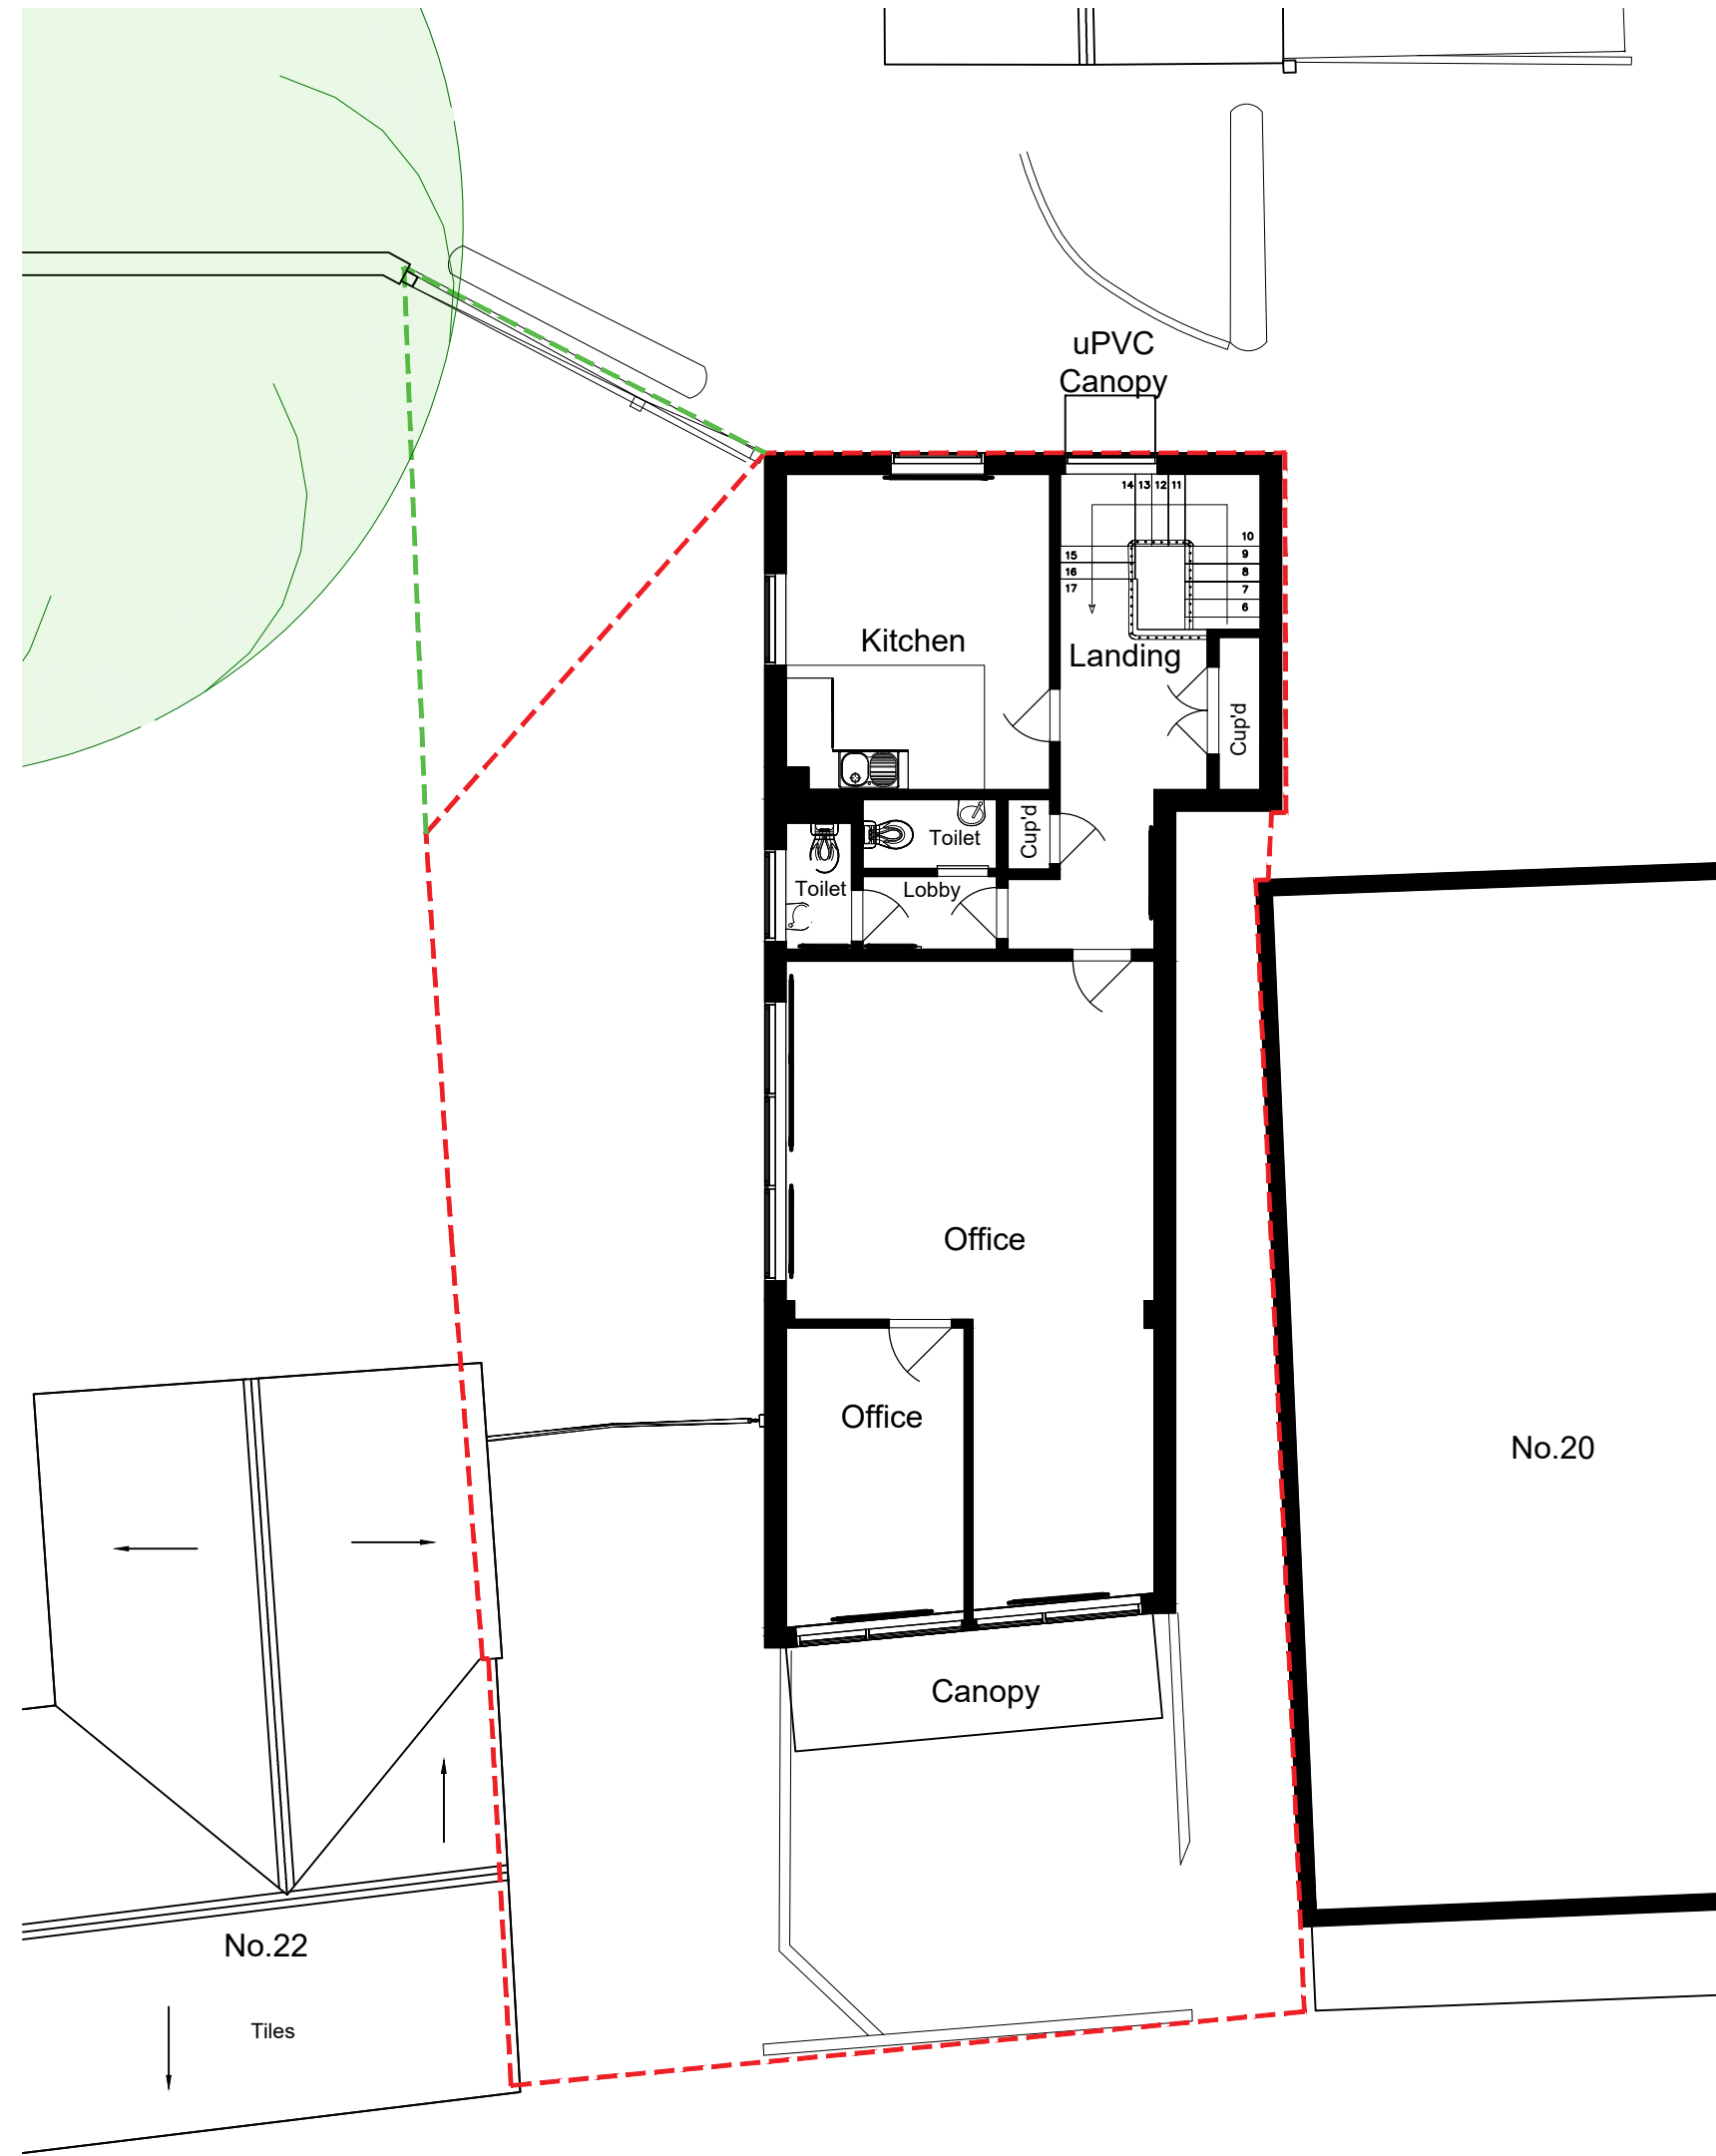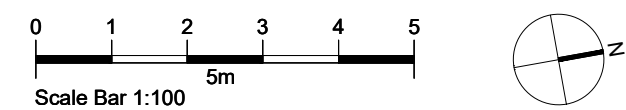

FIRST FLOOR

A 19.10.21 Planning Amendments EOB
Revisions

PLANNING AMENDMENTS

Change of use to a dry cleaners and apartment including extensions and alterations at 21 St Martins Street, Wallingford, Oxon, OX10 0AL

for
Mr Umesh Patel

Drawing title
Existing Ground Floor
and First Floor Plan

JESSOP & COOK ARCHITECTS


WEST WING, SECOND FLOOR
9 PARK END STREET
OXFORD OX1 1HH

T: 01865 591212
E: info@jessopandcook.co.uk
www.jessopandcook.co.uk


Scale at A2 1:100 Date Jun 21 Drawn by EOB Checked
Drawing number P.1484_010 Revision A

Notes


1. Copyright Jessop and Cook Architects Limited.
2. Do not scale from drawings, all dimensions to be checked on site.

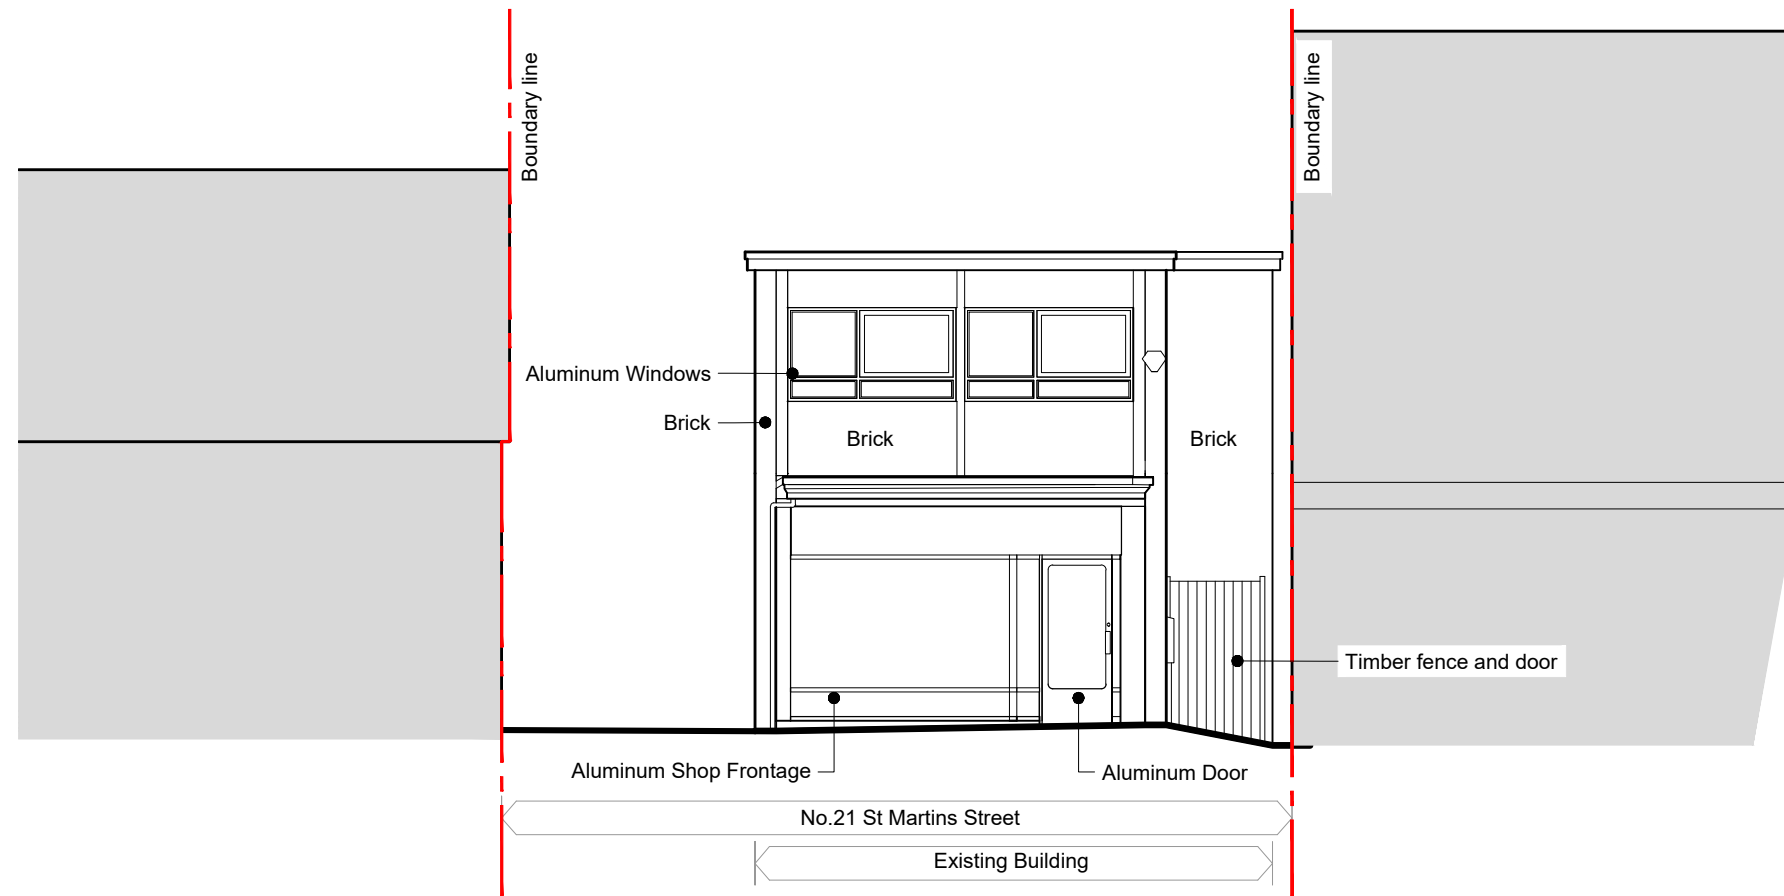


ELEVATION 1

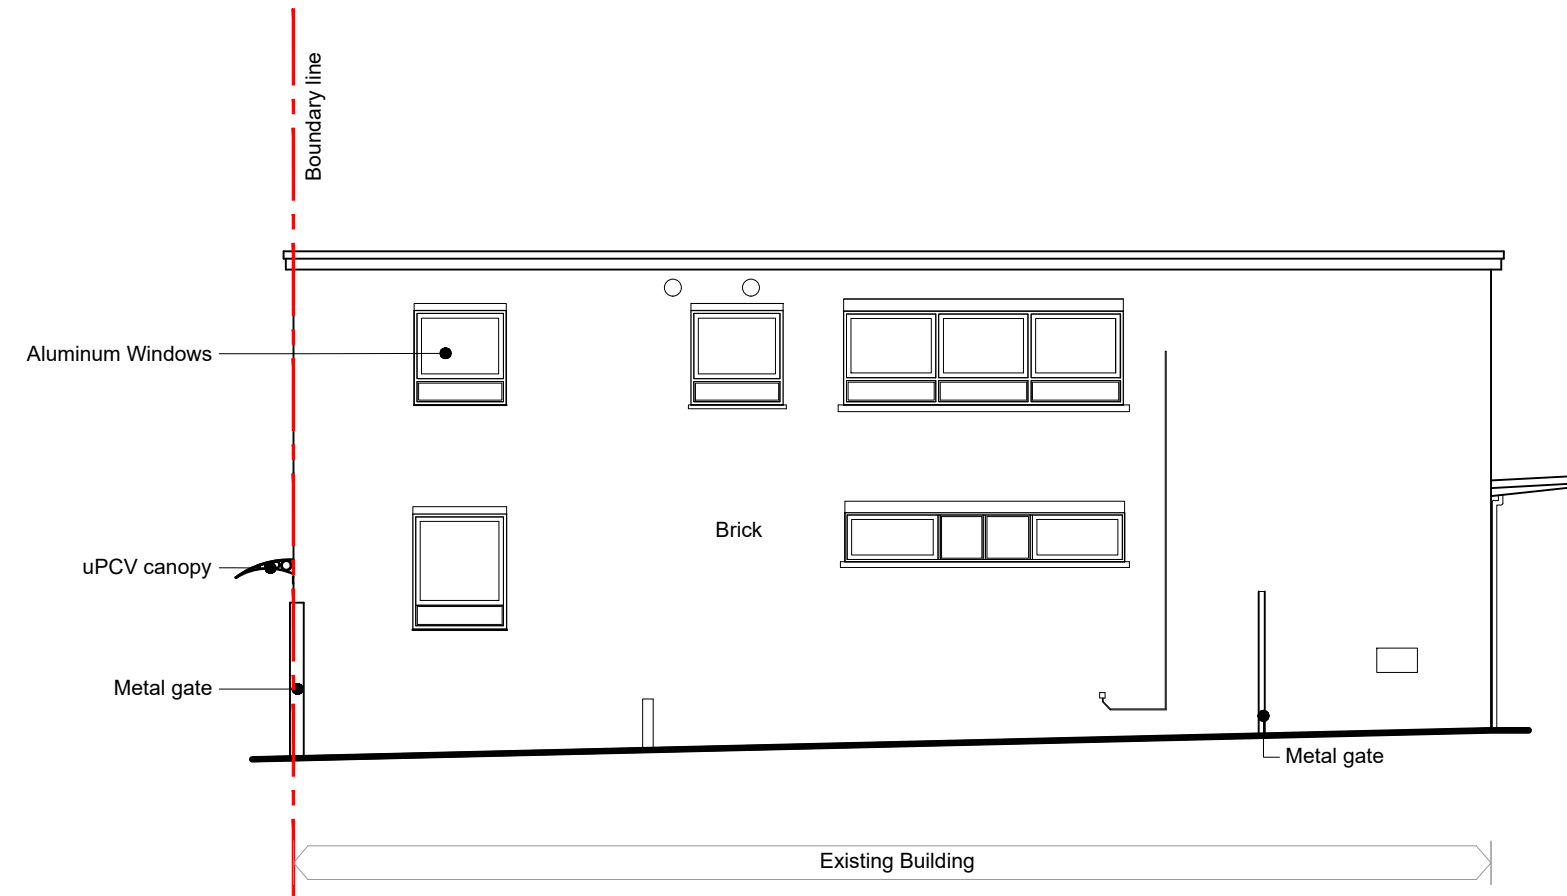


ELEVATION 2

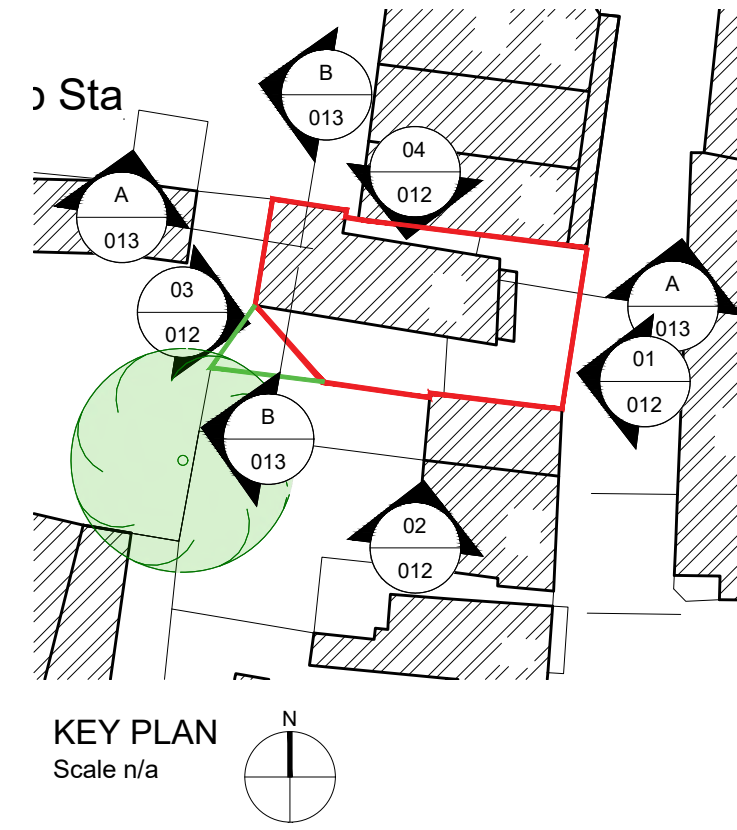

KEY PLAN
Scale n/a

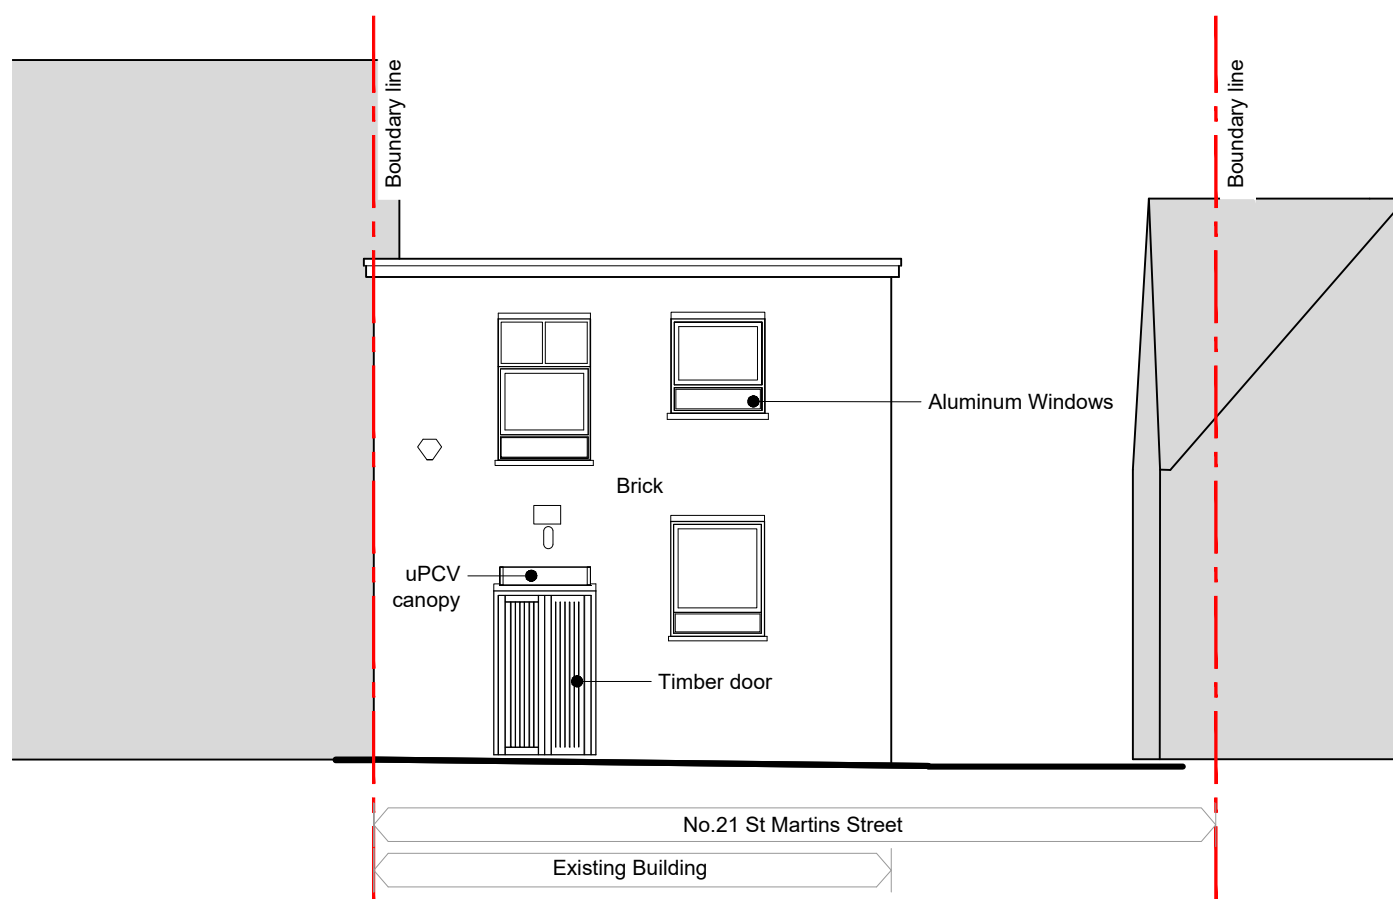

ELEVATION 3

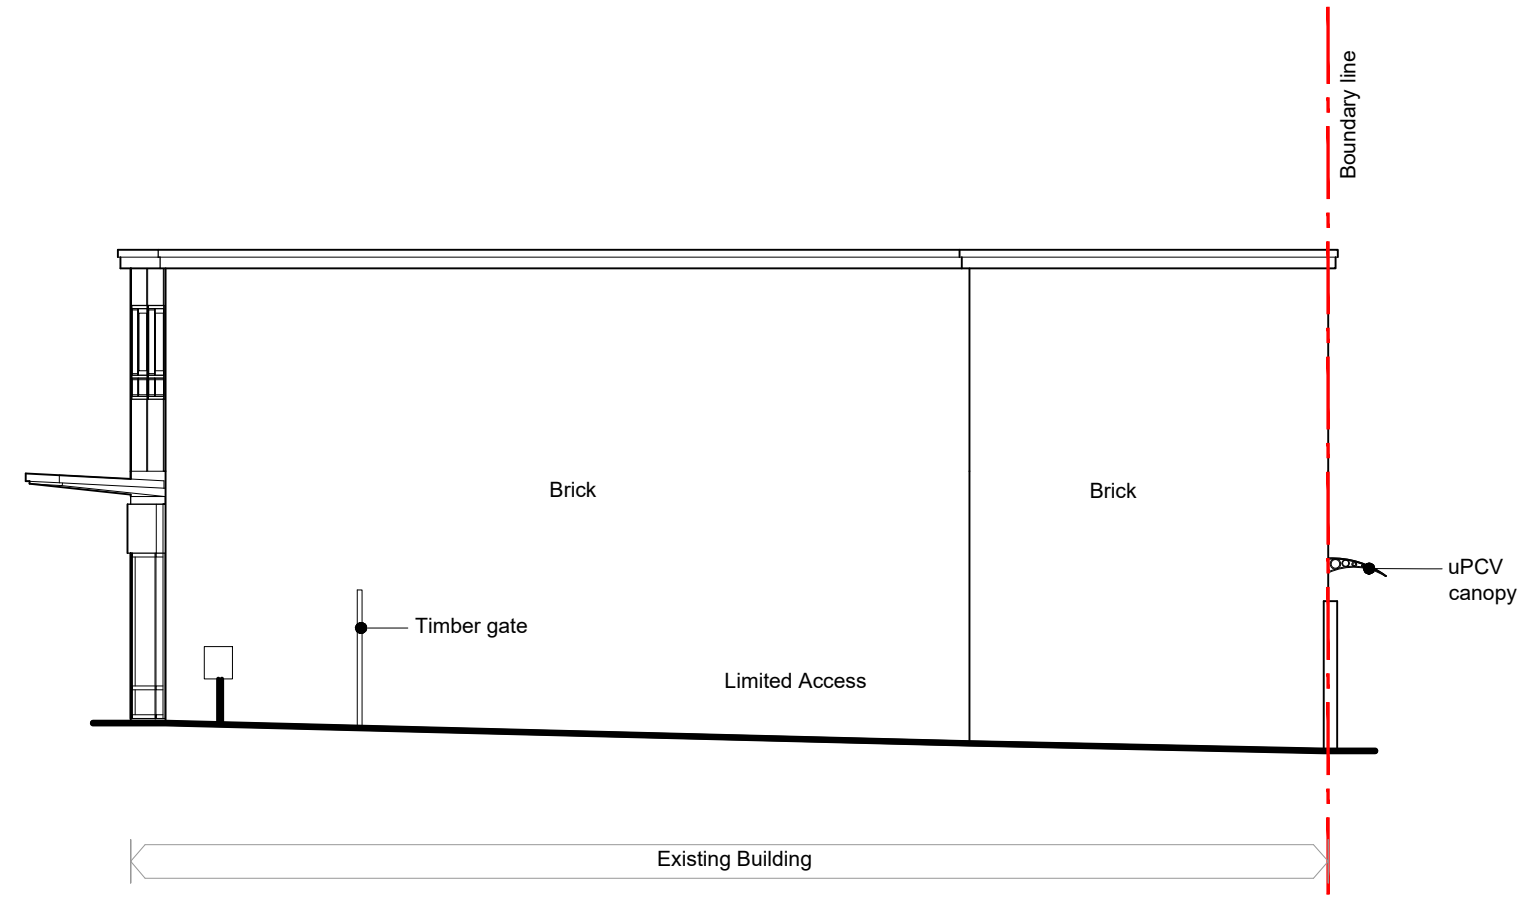

ELEVATION 4

A 19.10.21 Planning Amendments EOB
Revisions

PLANNING AMENDMENTS

Change of use to a dry cleaners and apartment including extensions and alterations at 21 St Martins Street, Wallingford, Oxon, OX10 0AL


for
Mr Umesh Patel


Drawing title
Existing Elevations

JESSOP & COOK ARCHITECTS
WEST WING, SECOND FLOOR
9 PARK END STREET
OXFORD OX1 1HH
T: 01865 591212
E: info@jessopandcook.co.uk
www.jessopandcook.co.uk



Scale at A2 1:100 Date Jun 21 Drawn by EOB Checked

Drawing number P.1484_012 Revision A

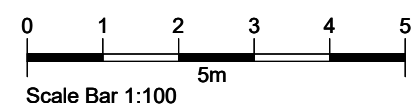

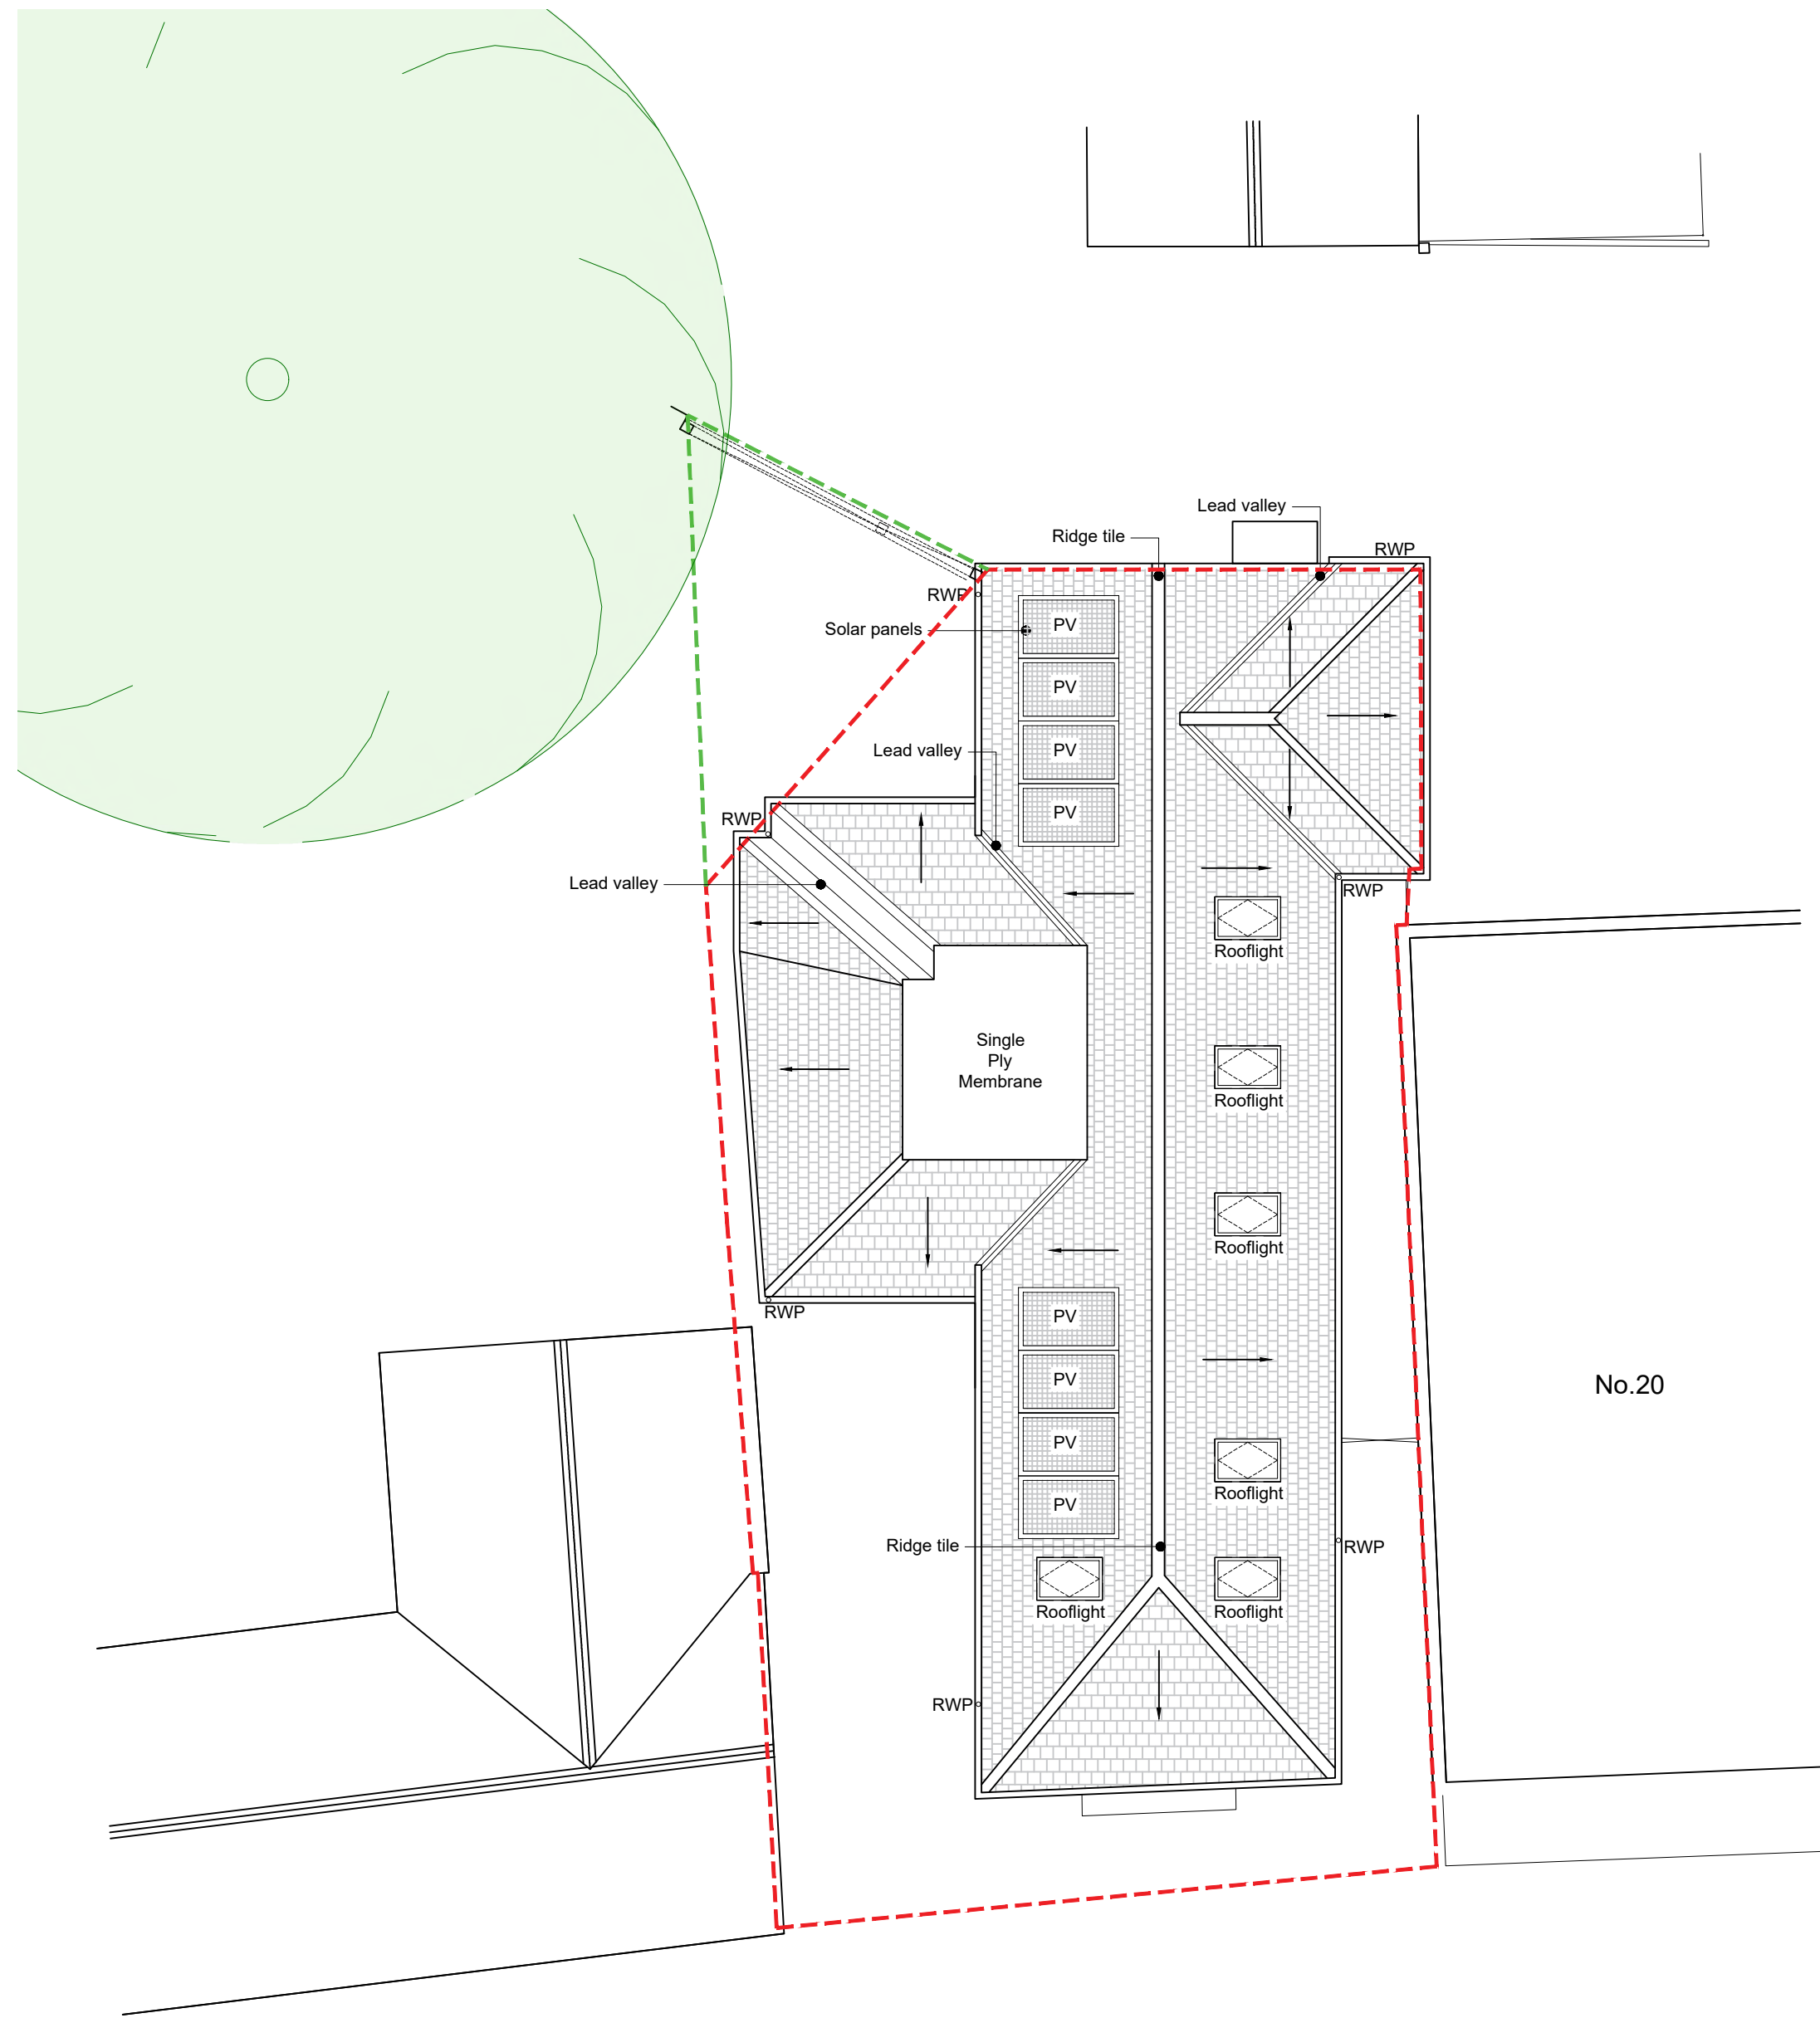

ROOF PLAN

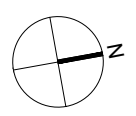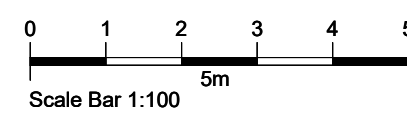

Notes

1. Copyright Jessop and Cook Architects Limited.
2. Do not scale from drawings, all dimensions to be checked on site.

B	19.10.21	Planning Amendments	EOB
A	28.06.21	Rear window and canopy alteration	EOB

Revisions

PLANNING AMENDMENTS

Change of use to a dry cleaners and apartment including extensions and alterations at 21 St Martins Street, Wallingford, Oxon, OX10 0AL

for
Mr Umesh Patel

Drawing title
Proposed Roof Plan


JESSOP & COOK ARCHITECTS

WEST WING, SECOND FLOOR
9 PARK END STREET
OXFORD OX1 1HH



T: 01865 591212
E: info@jessopandcook.co.uk
www.jessopandcook.co.uk

Scale at A2	Date	Drawn by	Checked
1:100	Jun 21	EOB	

Drawing number	Revision
P.1484_022	B

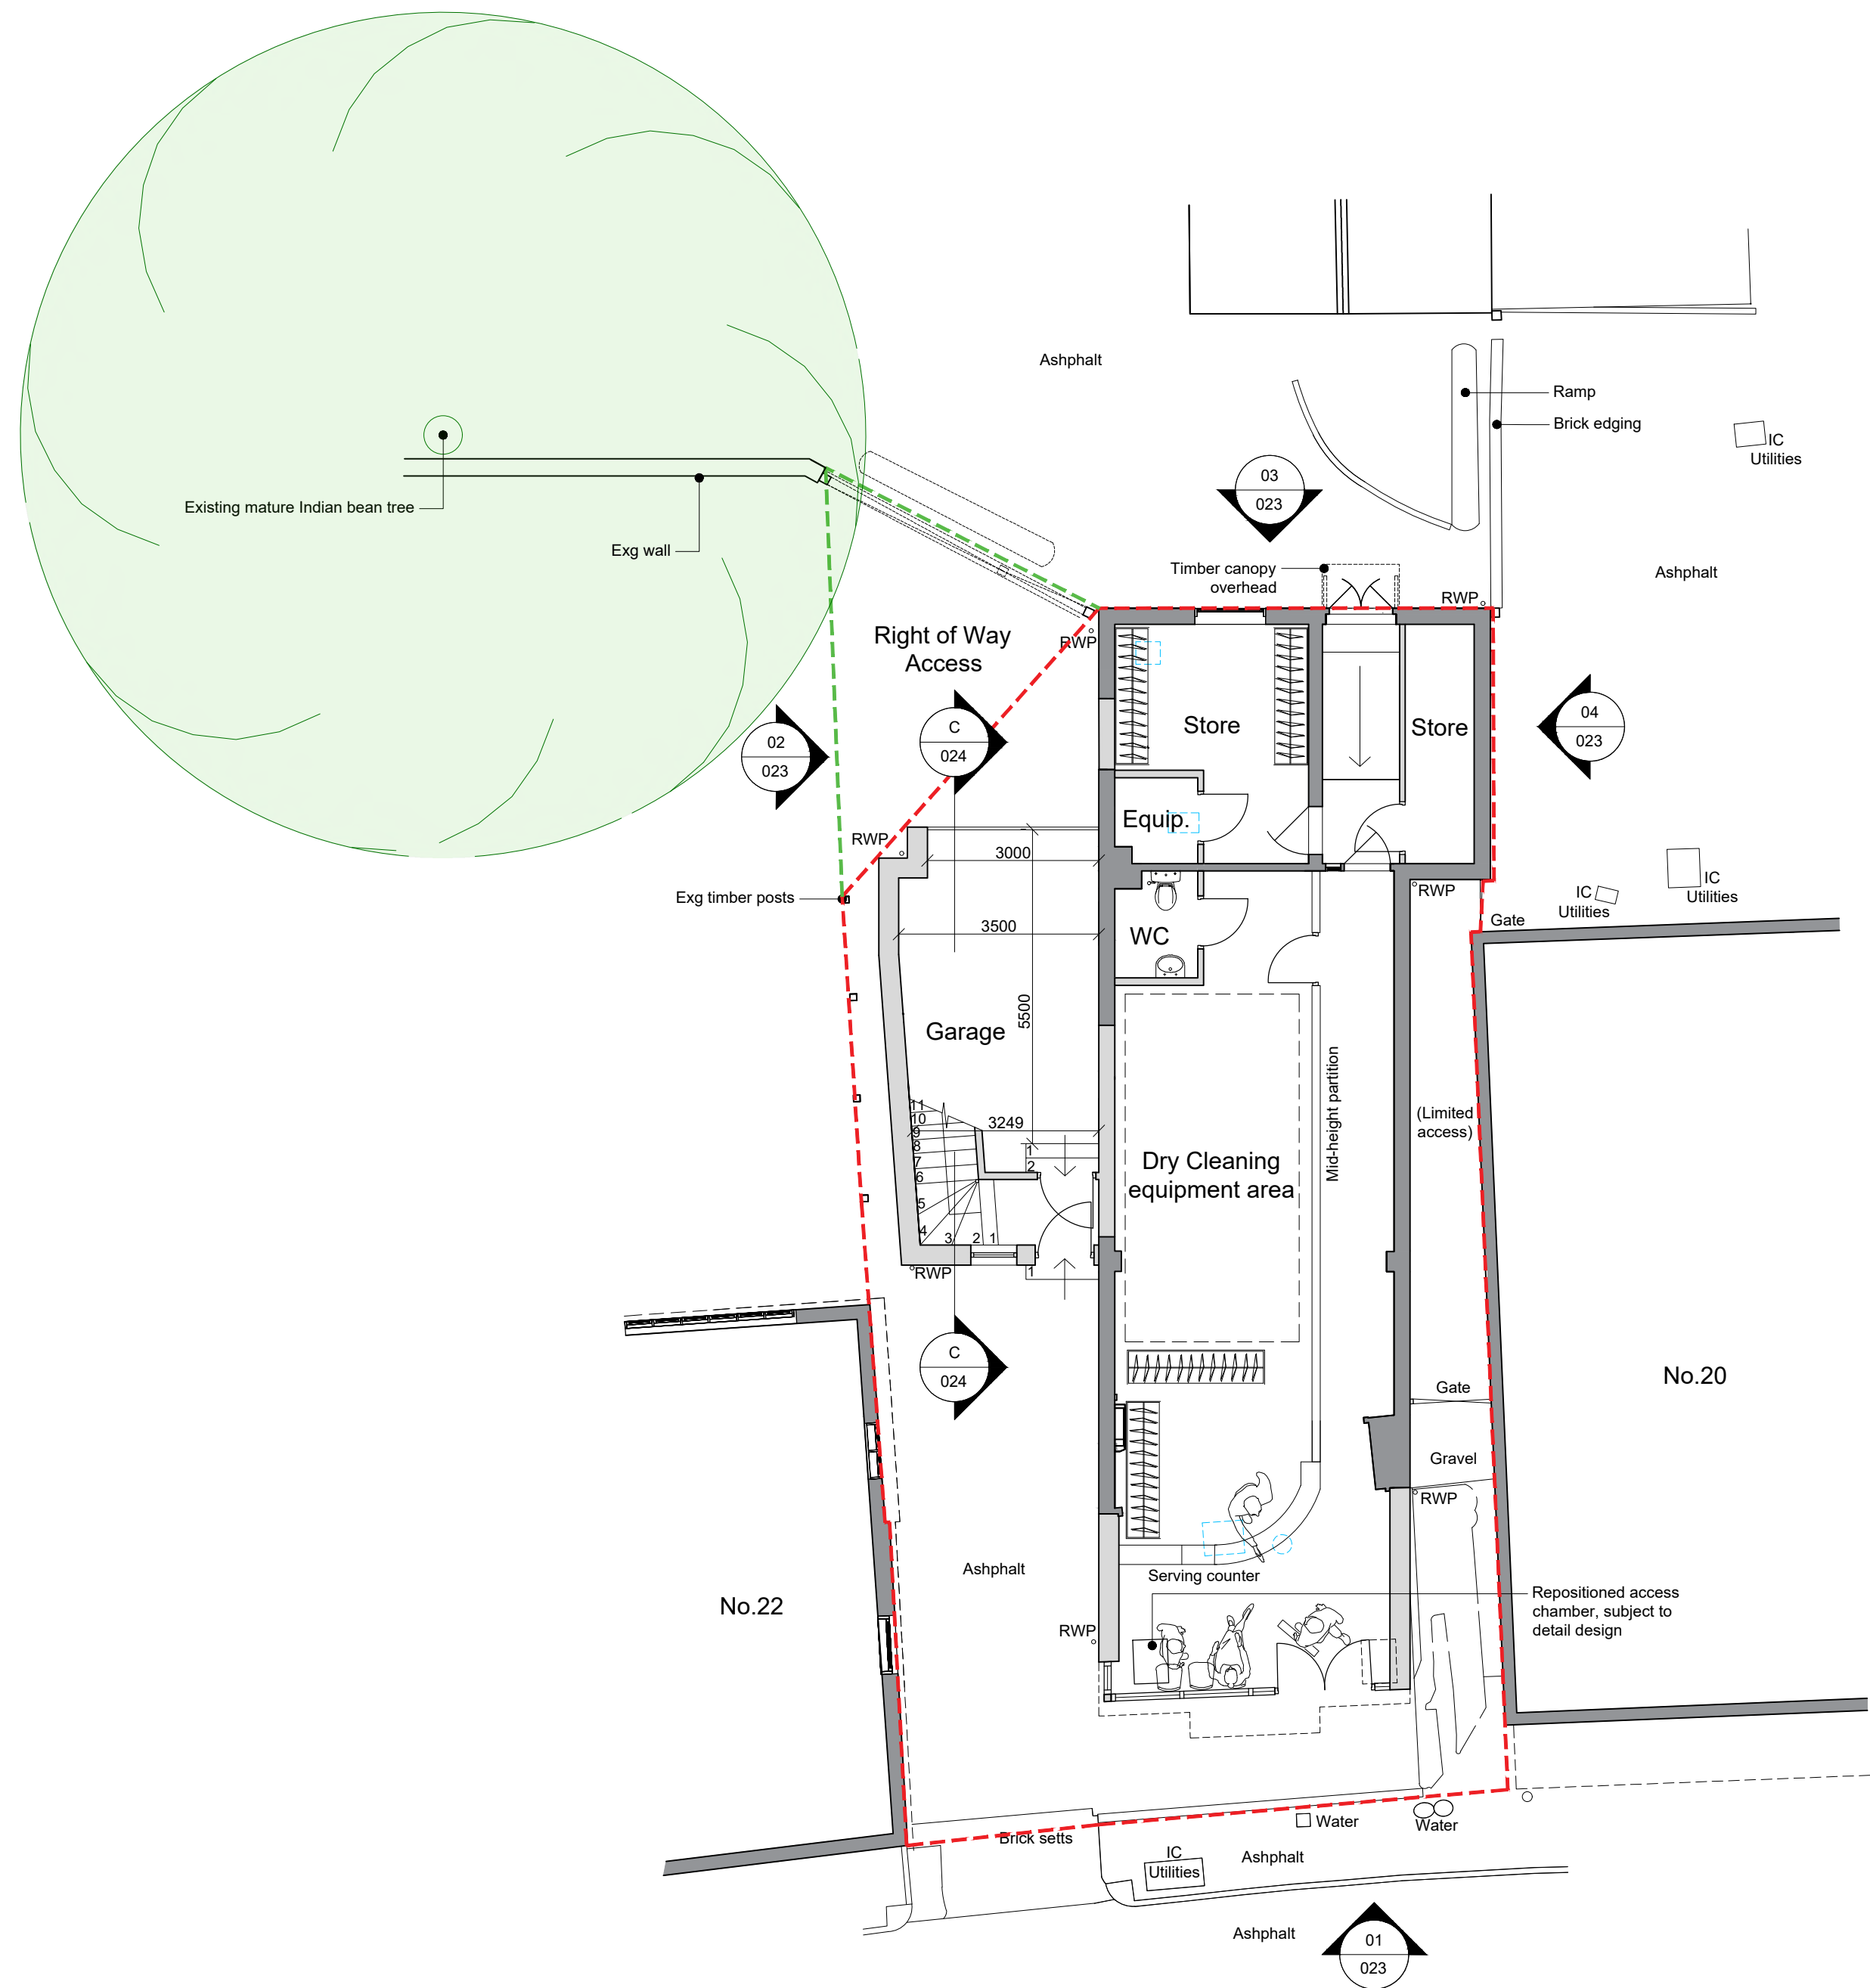

GROUND FLOOR

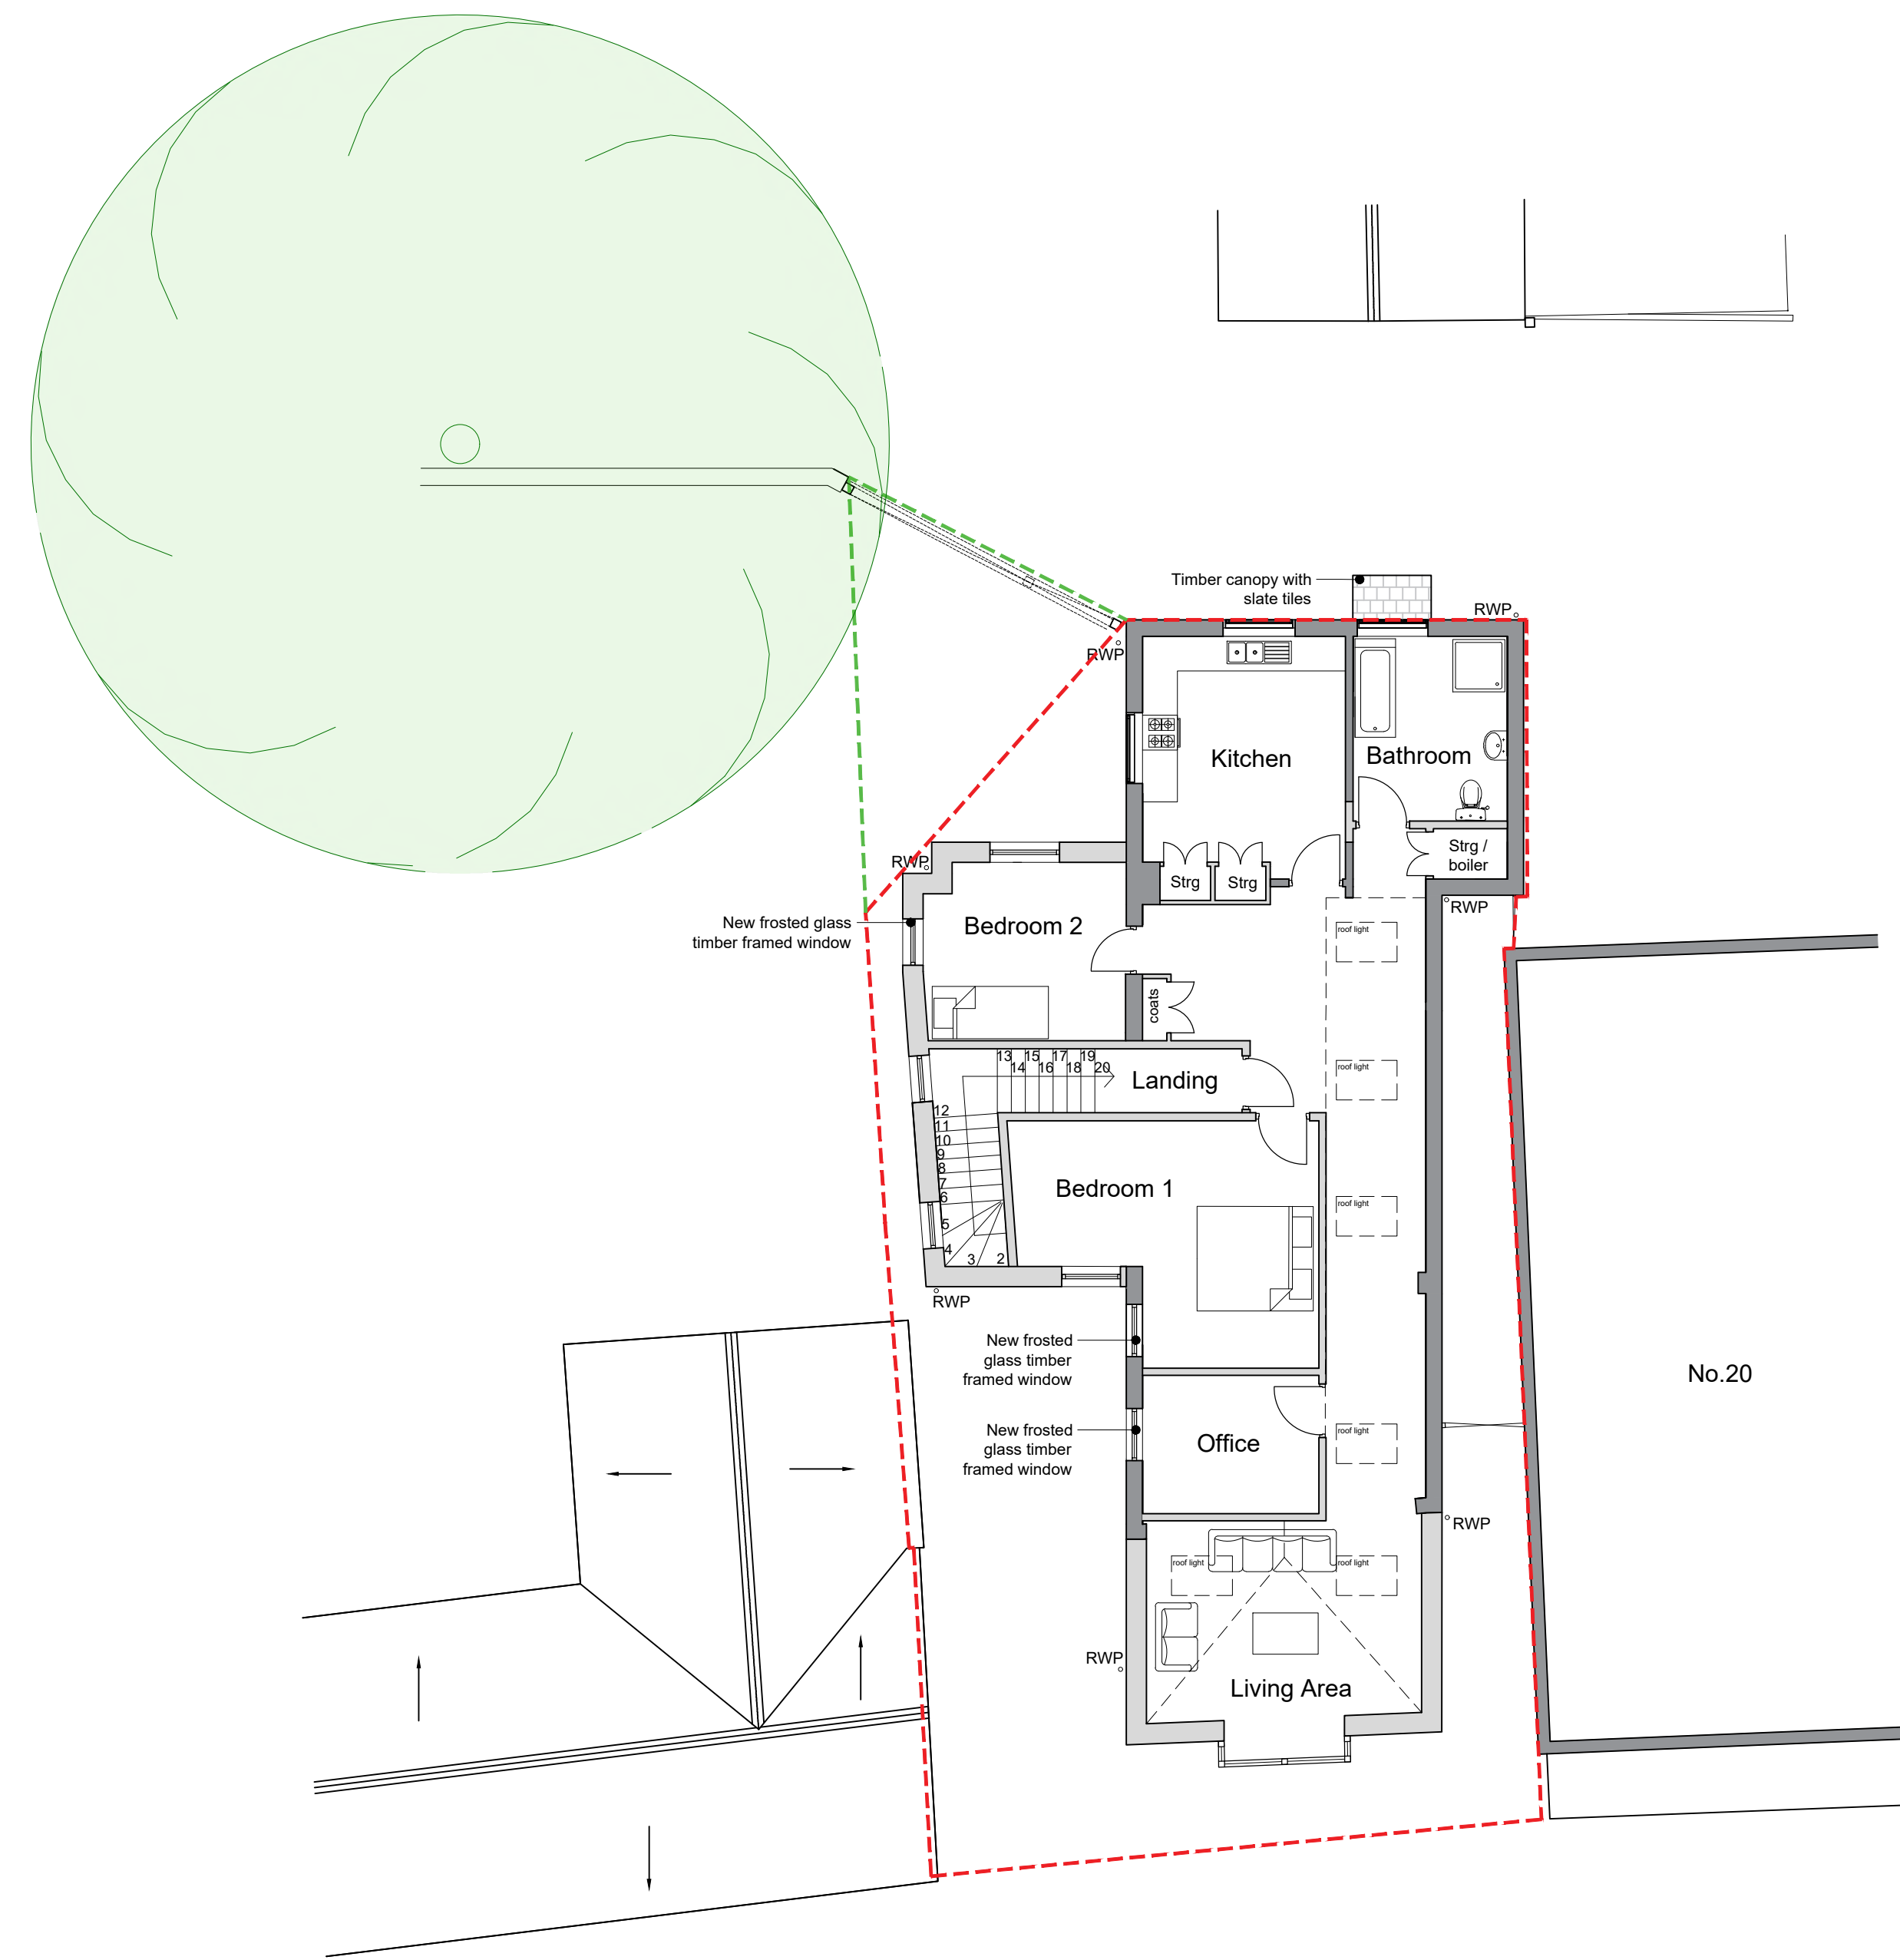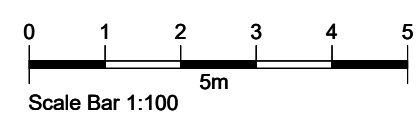

FIRST FLOOR

B	19.10.21	Planning Amendments	EOB
A	28.06.21	Rear window and canopy alteration	EOB

Revisions

PLANNING AMENDMENTS

Change of use to a dry cleaners and apartment including extensions and alterations at 21 St Martins Street, Wallingford, Oxon, OX10 0AL

for
Mr Umesh Patel

Drawing title
Revised floor plans




JESSOP & COOK ARCHITECTS
 WEST WING, SECOND FLOOR
 9 PARK END STREET
 OXFORD OX1 1HH
 T: 01865 591212
 E: info@jessopandcook.co.uk
 www.jessopandcook.co.uk

Scale at A1	Date	Drawn by	Checked
1:100	Oct 21	EOB	-

Drawing number	Revision
P.1484_021	B

Notes

1. Copyright Jessop and Cook Architects Limited.
2. Do not scale from drawings, all dimensions to be checked on site.

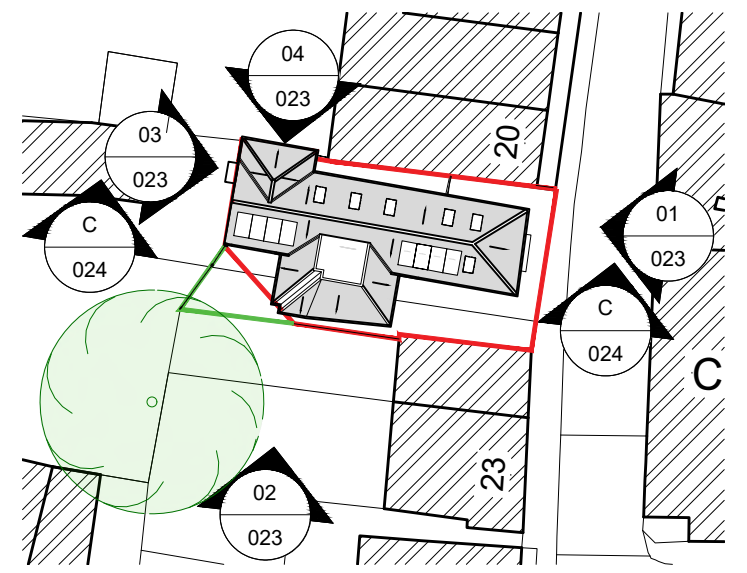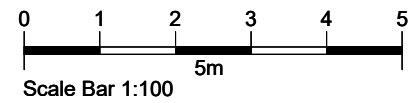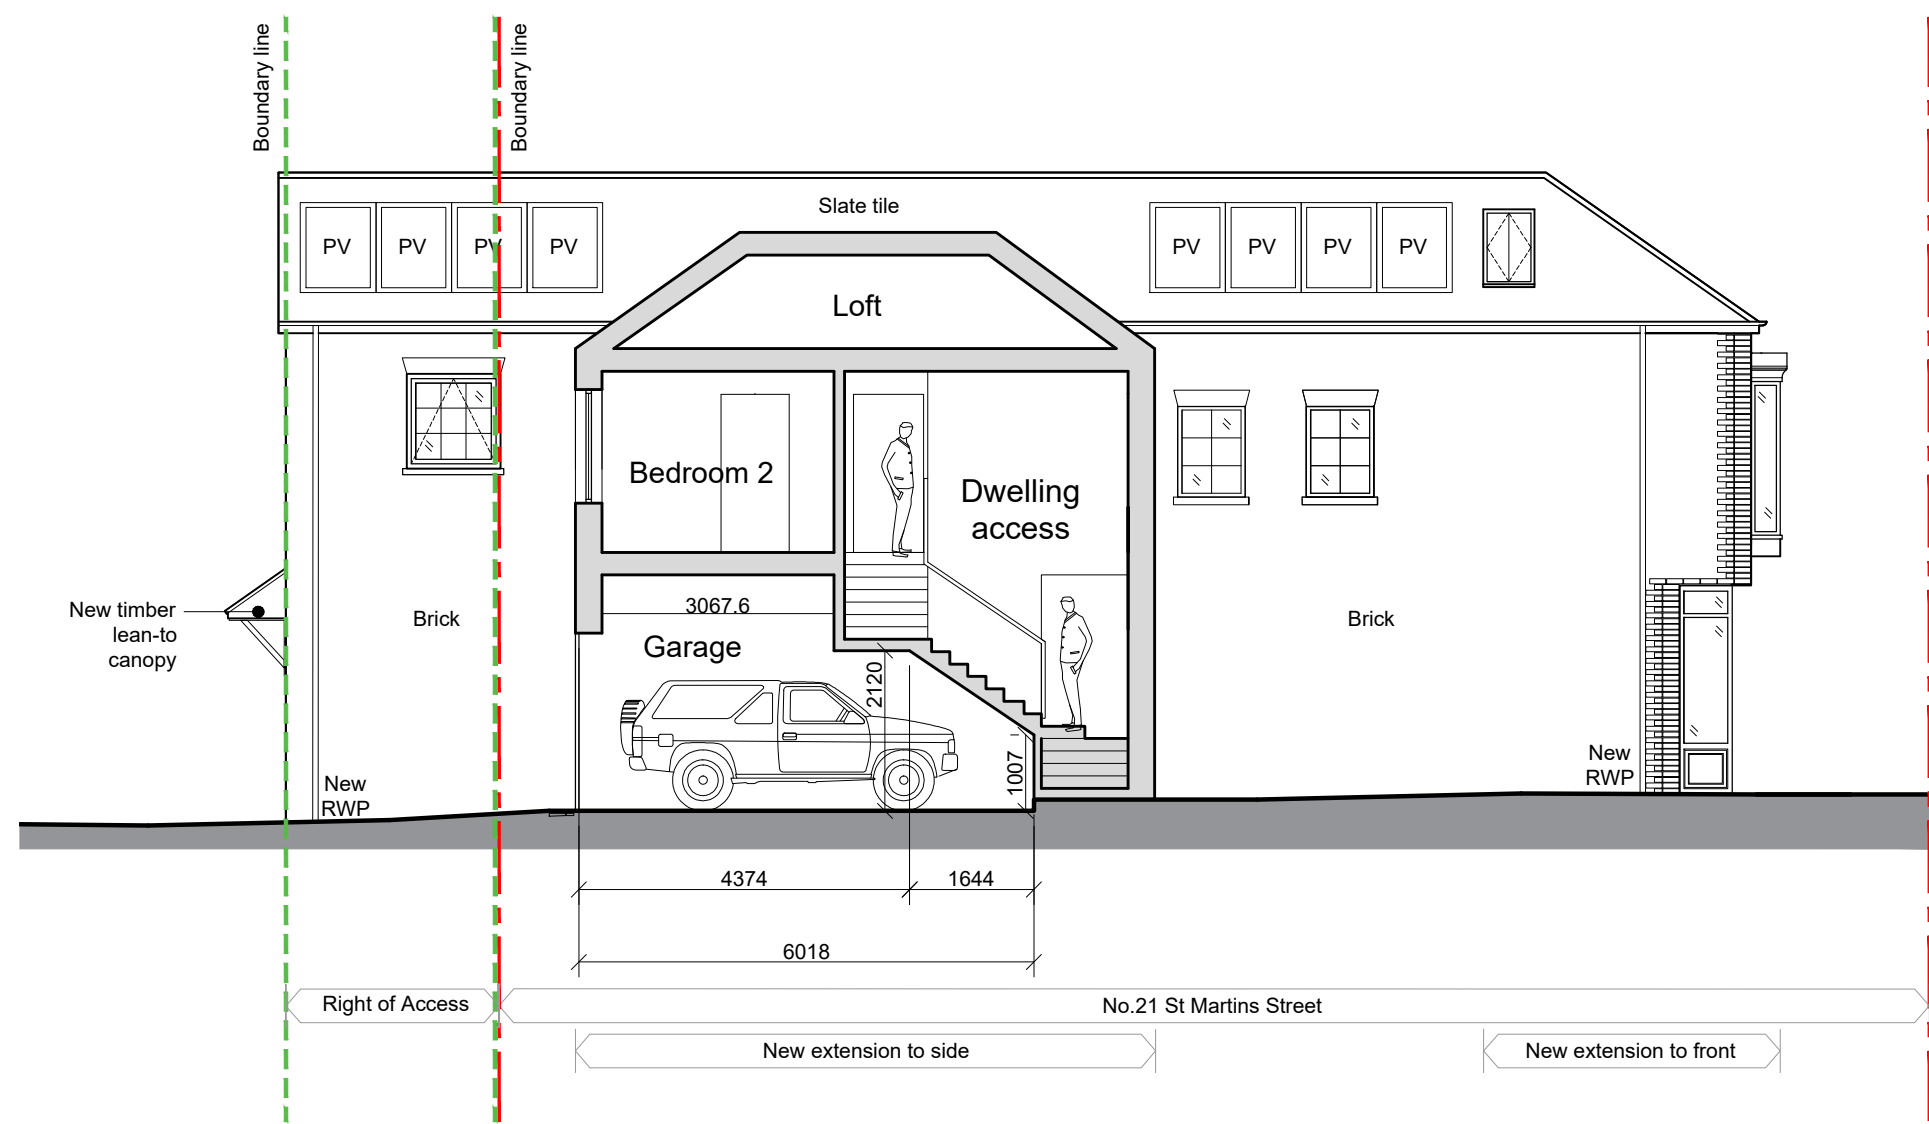

KEY PLAN
Scale n/a

B	19.10.21	Planning Amendments	EOB
A	28.06.21	Rear window and canopy alteration	EOB

Revisions

PLANNING AMENDMENTS

Change of use to a dry cleaners and apartment including extensions and alterations at 21 St Martins Street, Wallingford, Oxon, OX10 0AL

for
Mr Umesh Patel

Drawing title
Proposed Section CC

JESSOP & COOK
ARCHITECTS

WEST WING, SECOND FLOOR
9 PARK END STREET
OXFORD OX1 1HH


T: 01865 591212
E: info@jessopandcook.co.uk
www.jessopandcook.co.uk

Scale at A3	Date	Drawn by	Checked
1:100	Jun 21	EOB	


Drawing number	Revision
P.1484_024	B

Notes



1. Copyright Jessop and Cook Architects Limited.
2. Do not scale from drawings, all dimensions to be checked on site.

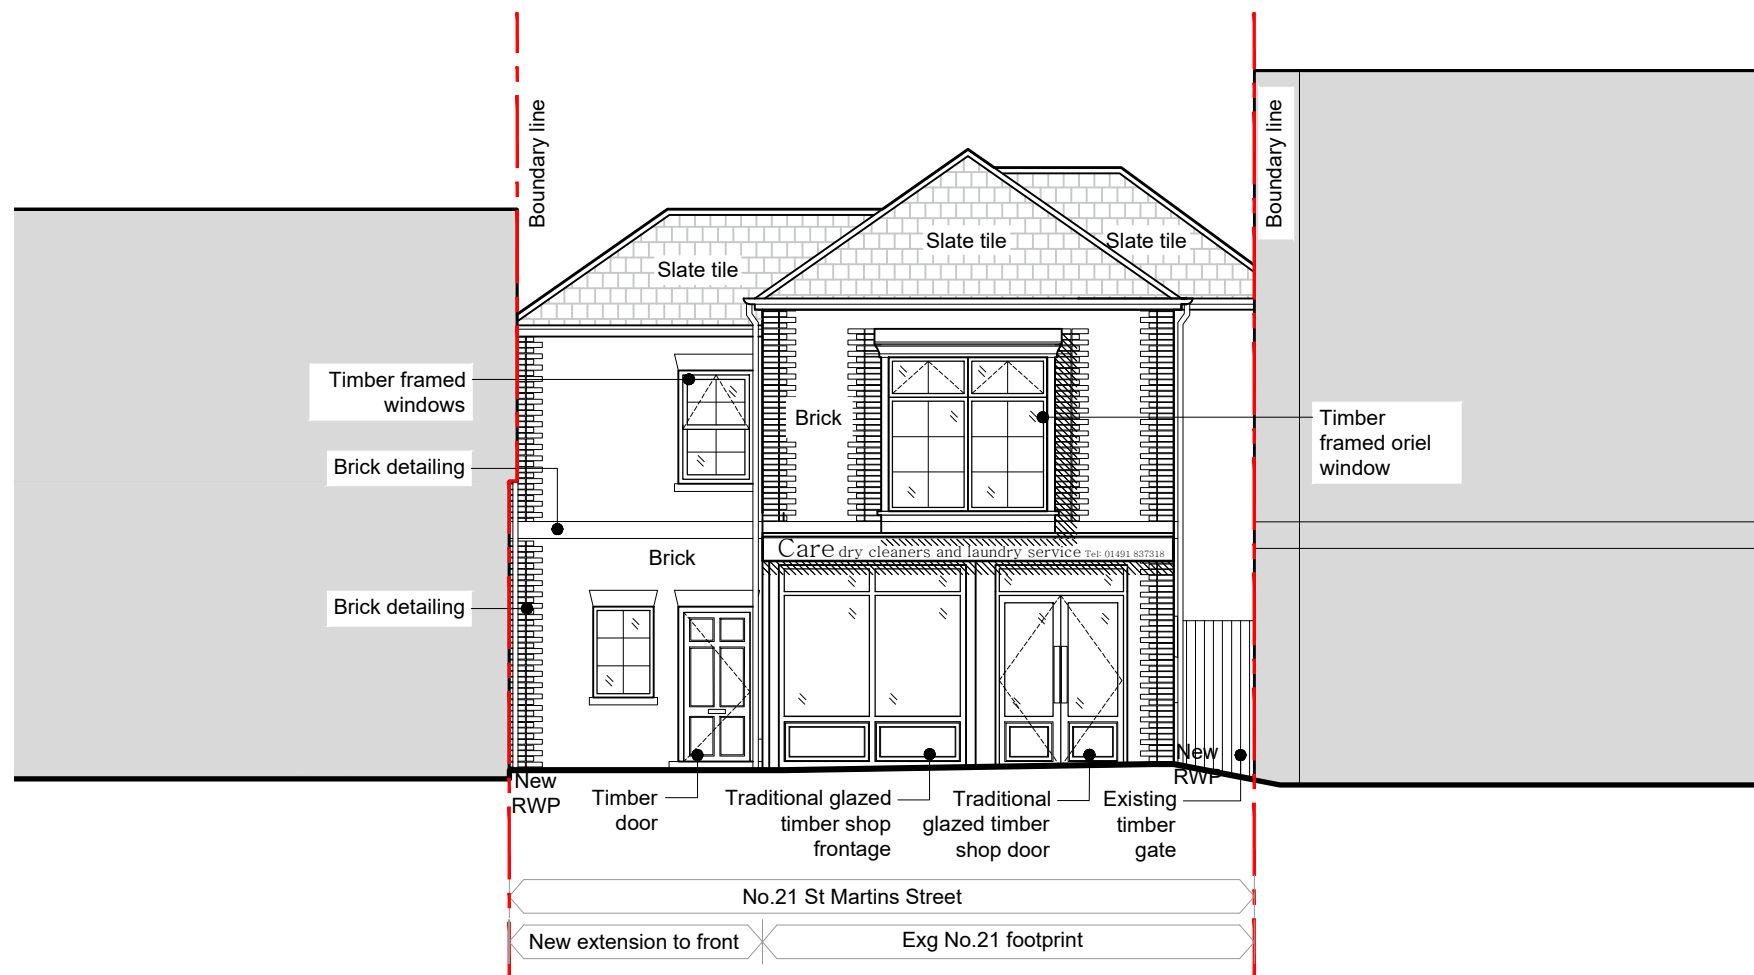



ELEVATION 1

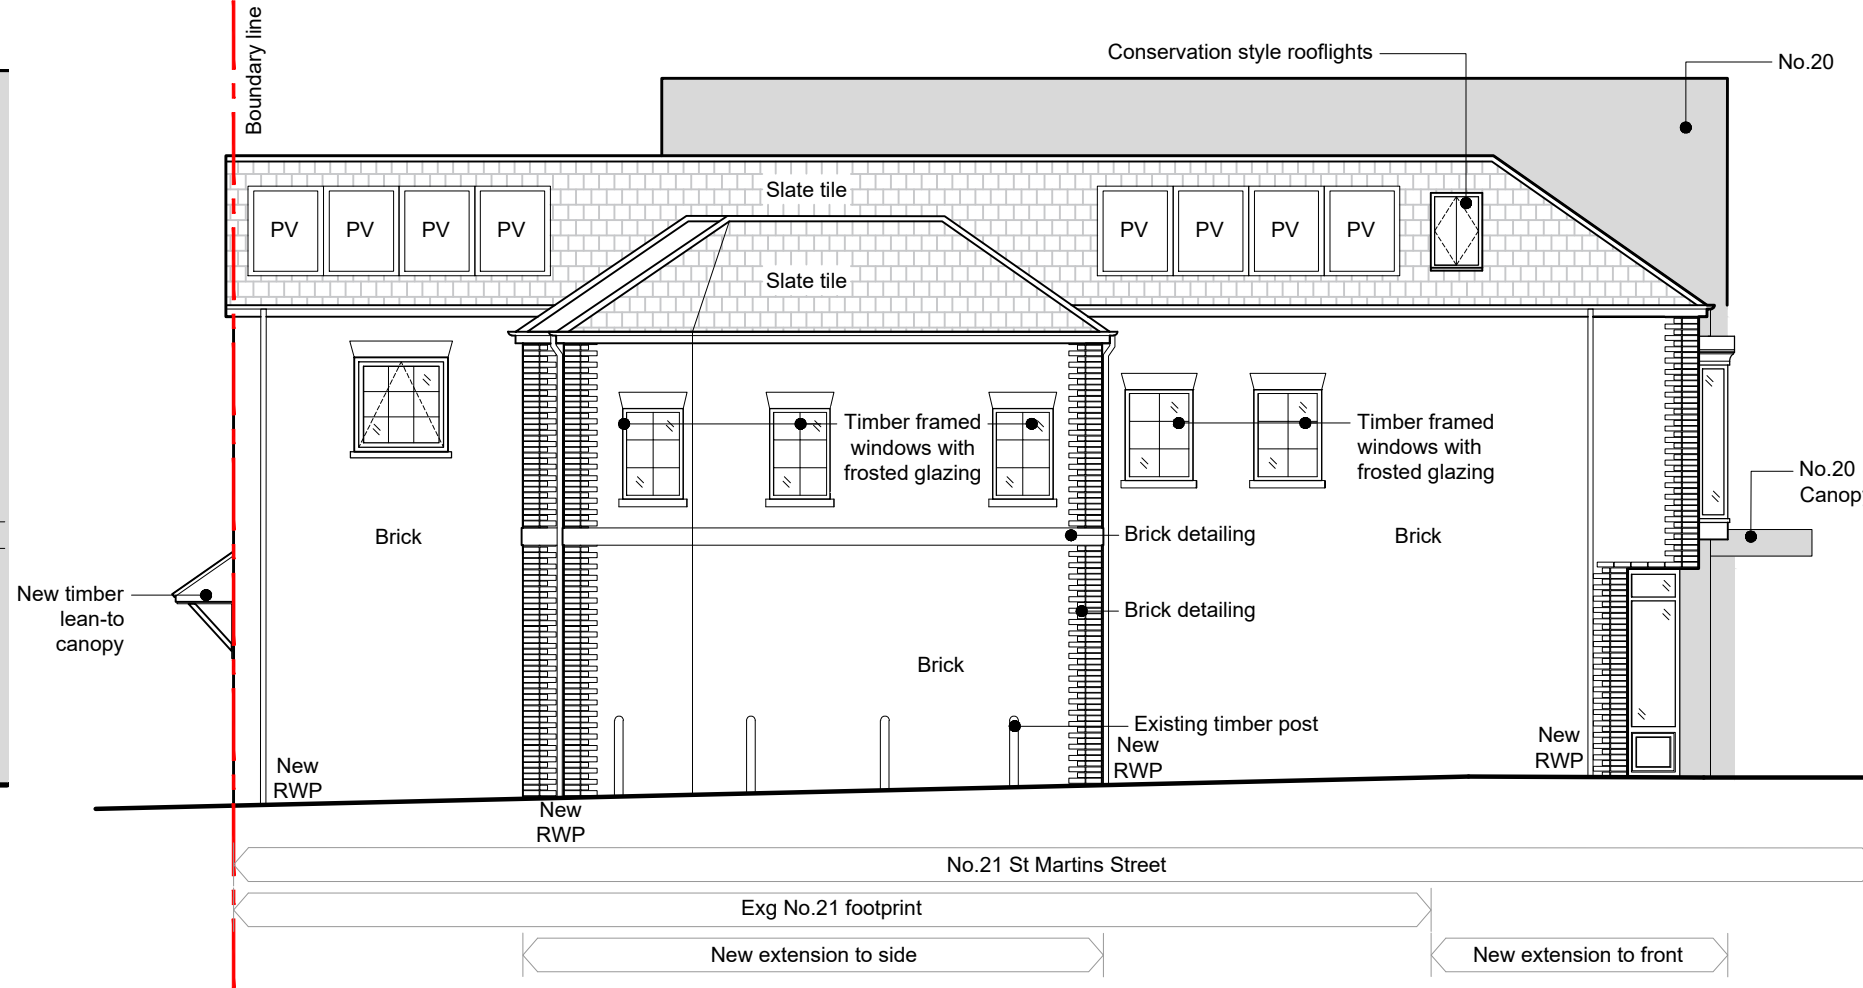

ELEVATION 2

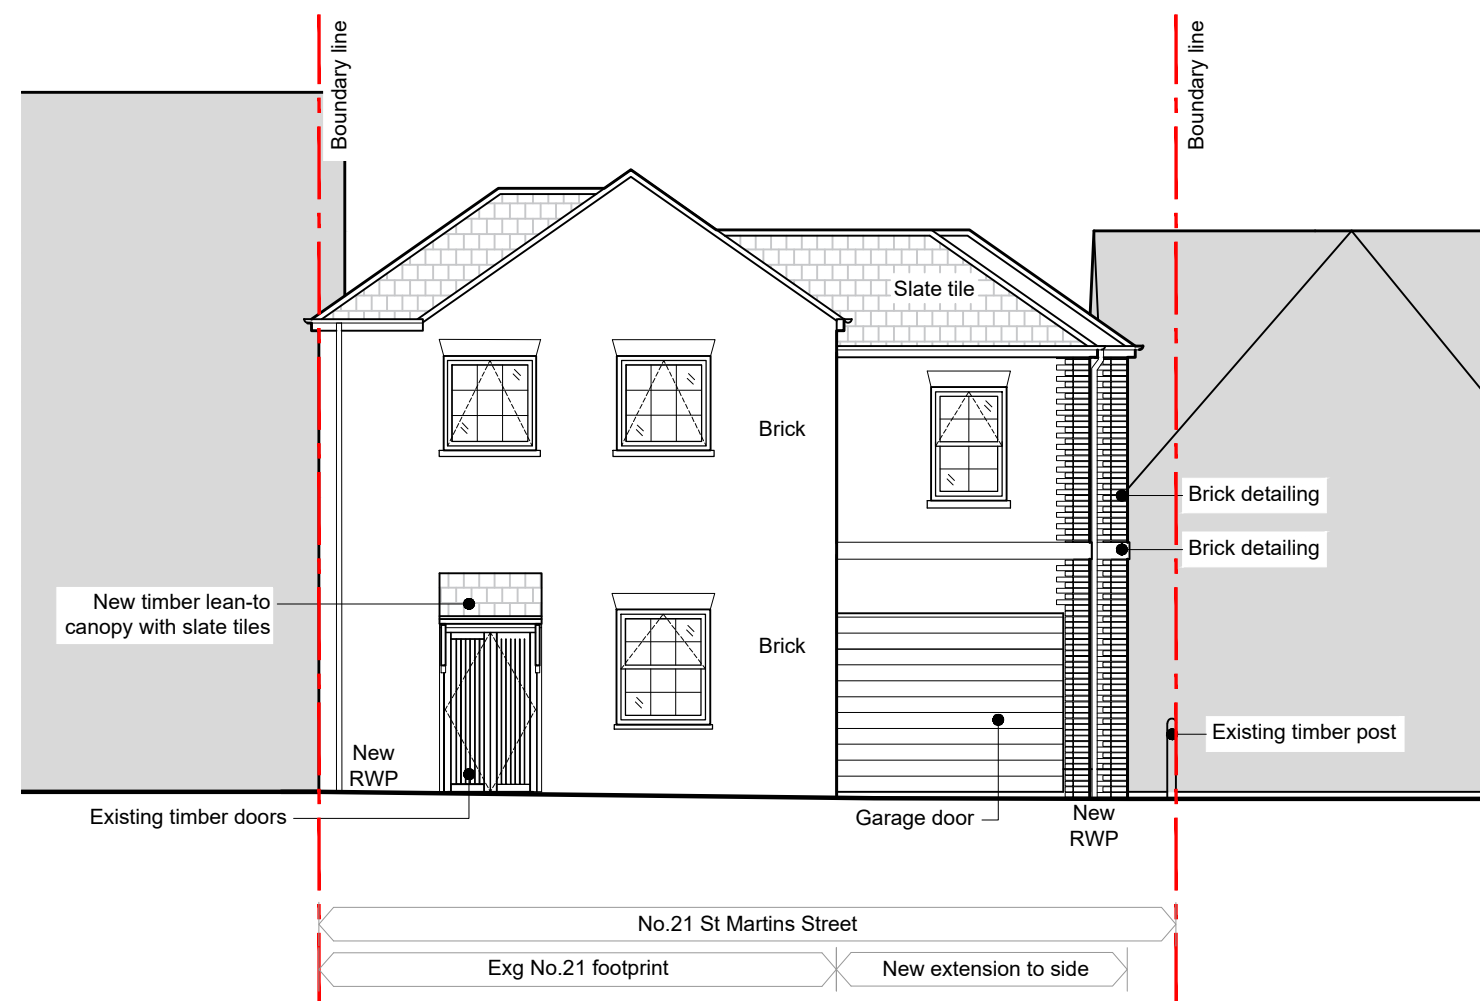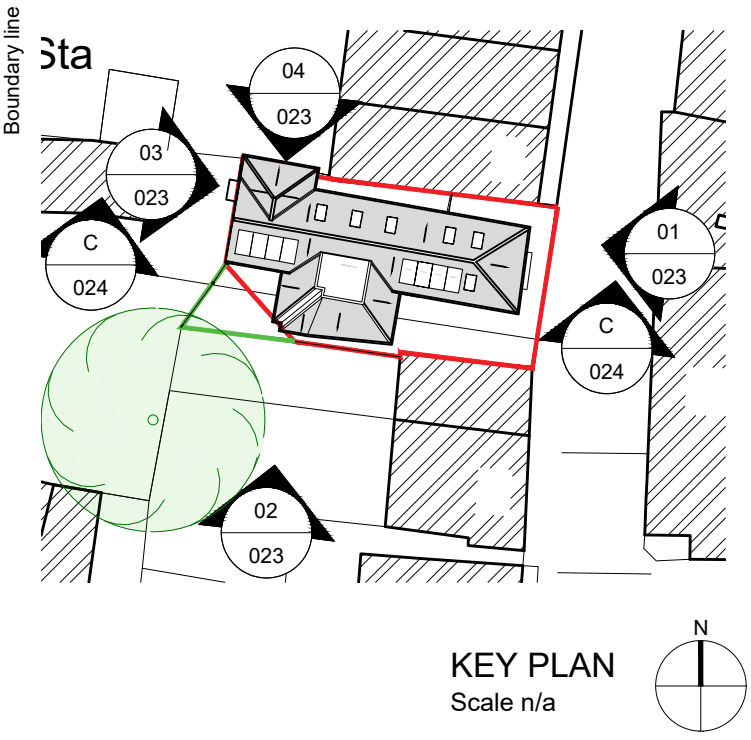

ELEVATION 3

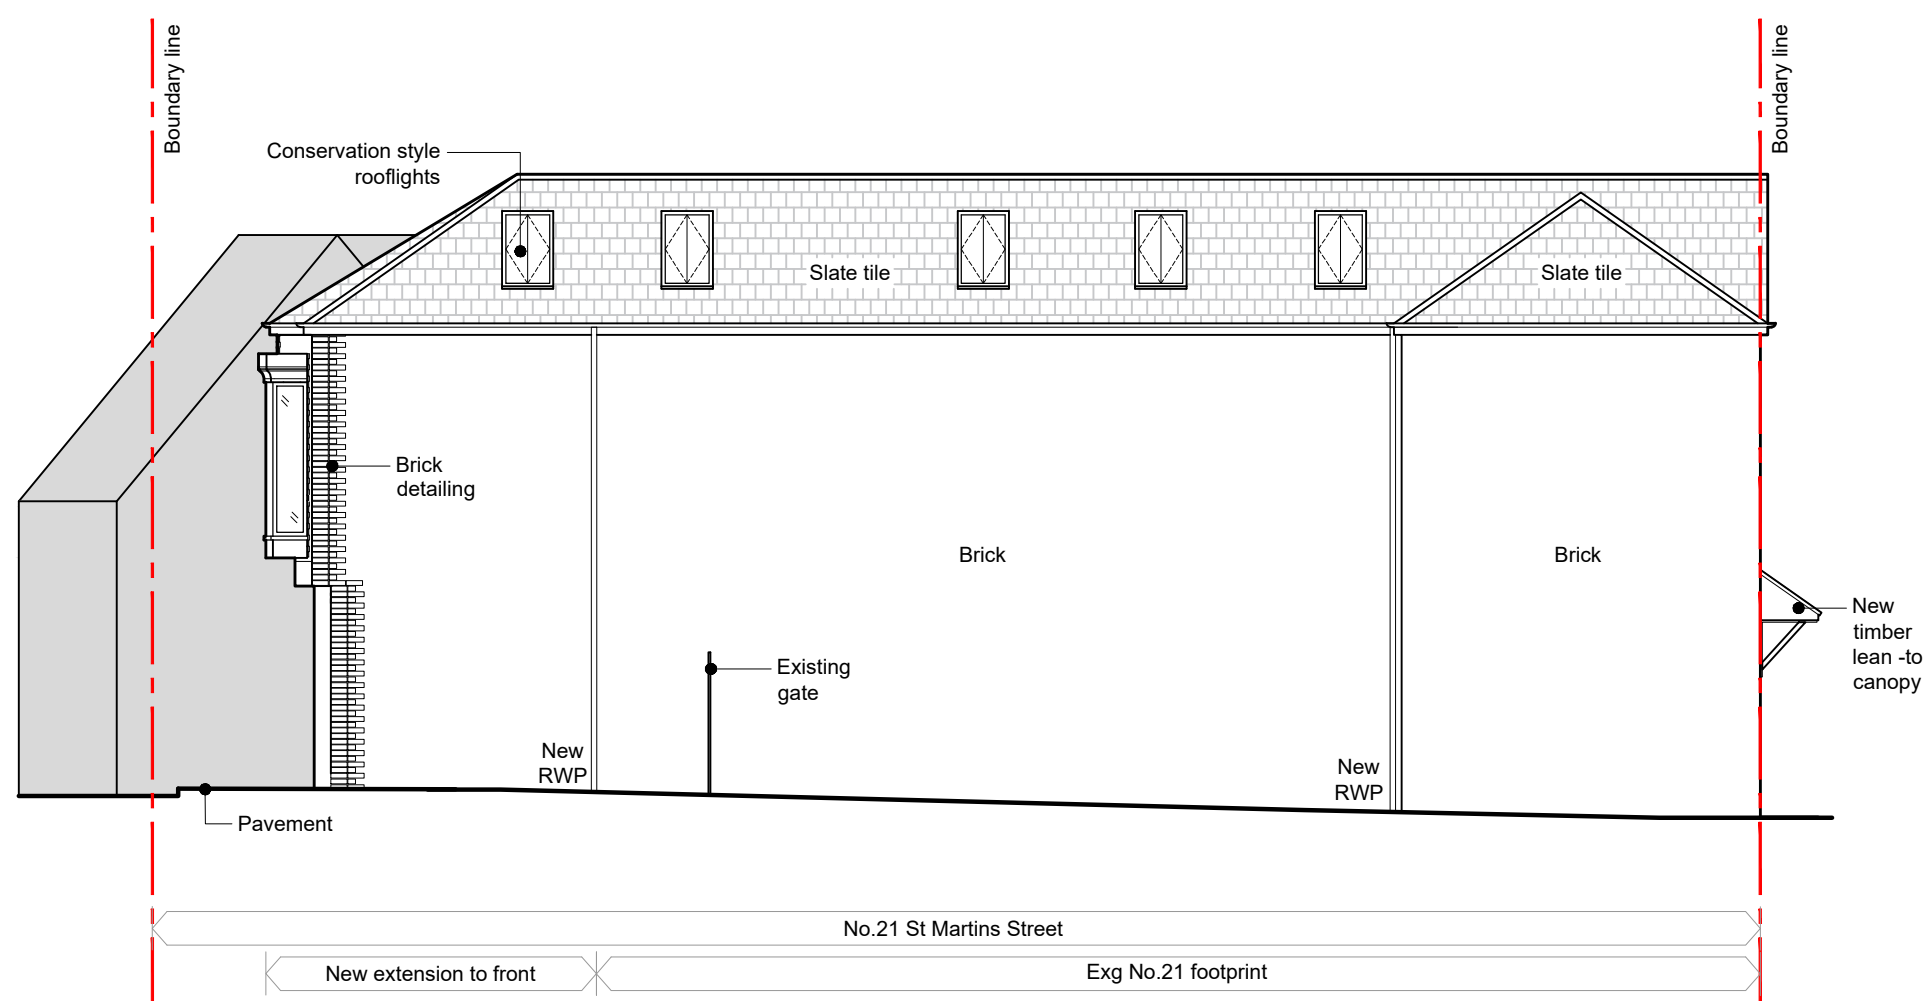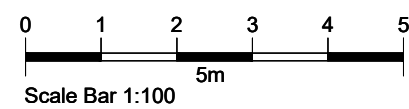

ELEVATION 4

B	19.10.21	Planning Amendments	EOB
A	28.06.21	Rear window and canopy alteration	EOB

Revisions

PLANNING AMENDMENTS

Change of use to a dry cleaners and apartment including extensions and alterations at 21 St Martins Street, Wallingford, Oxon, OX10 0AL

for
Mr Umesh Patel

Drawing title
Proposed Elevations

JESSOP & COOK ARCHITECTS

WEST WING, SECOND FLOOR
9 PARK END STREET
OXFORD OX1 1HH

T: 01865 591212
E: info@jessopandcook.co.uk
www.jessopandcook.co.uk

Scale at A2	Date	Drawn by	Checked
1:100	Jun 21	EOB	
Drawing number	Revision		
P.1484_023	B		

This page is intentionally left blank