


© Crown copyright and database rights 2023 Ordnance Survey 100018668




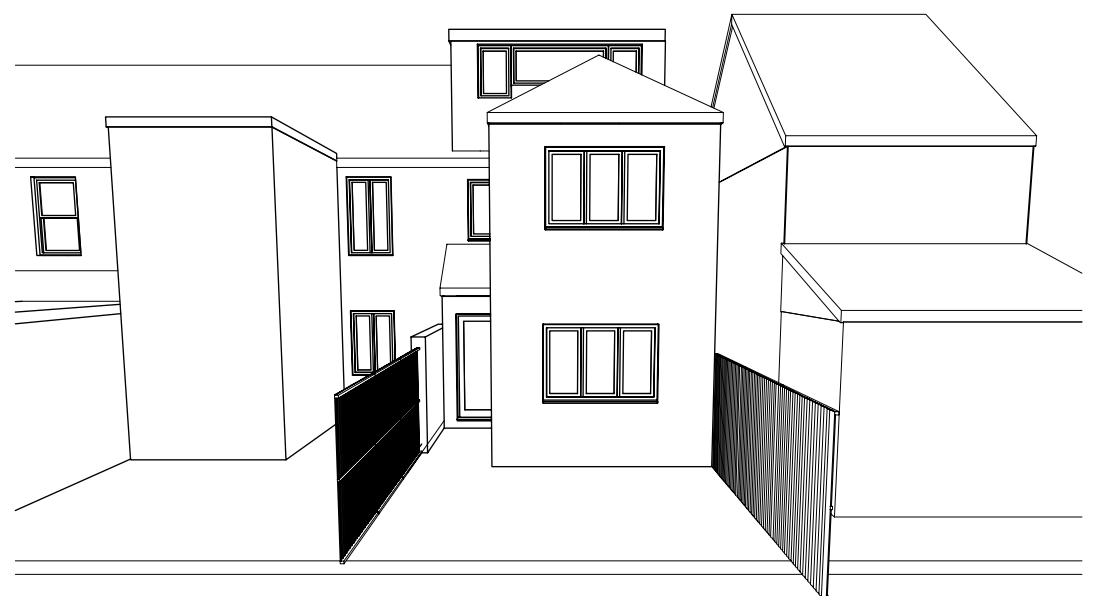

9 **Rear Elevation Isometric**
Scale: 1:100



10 **Rear View Isometric**
Scale: 1:100

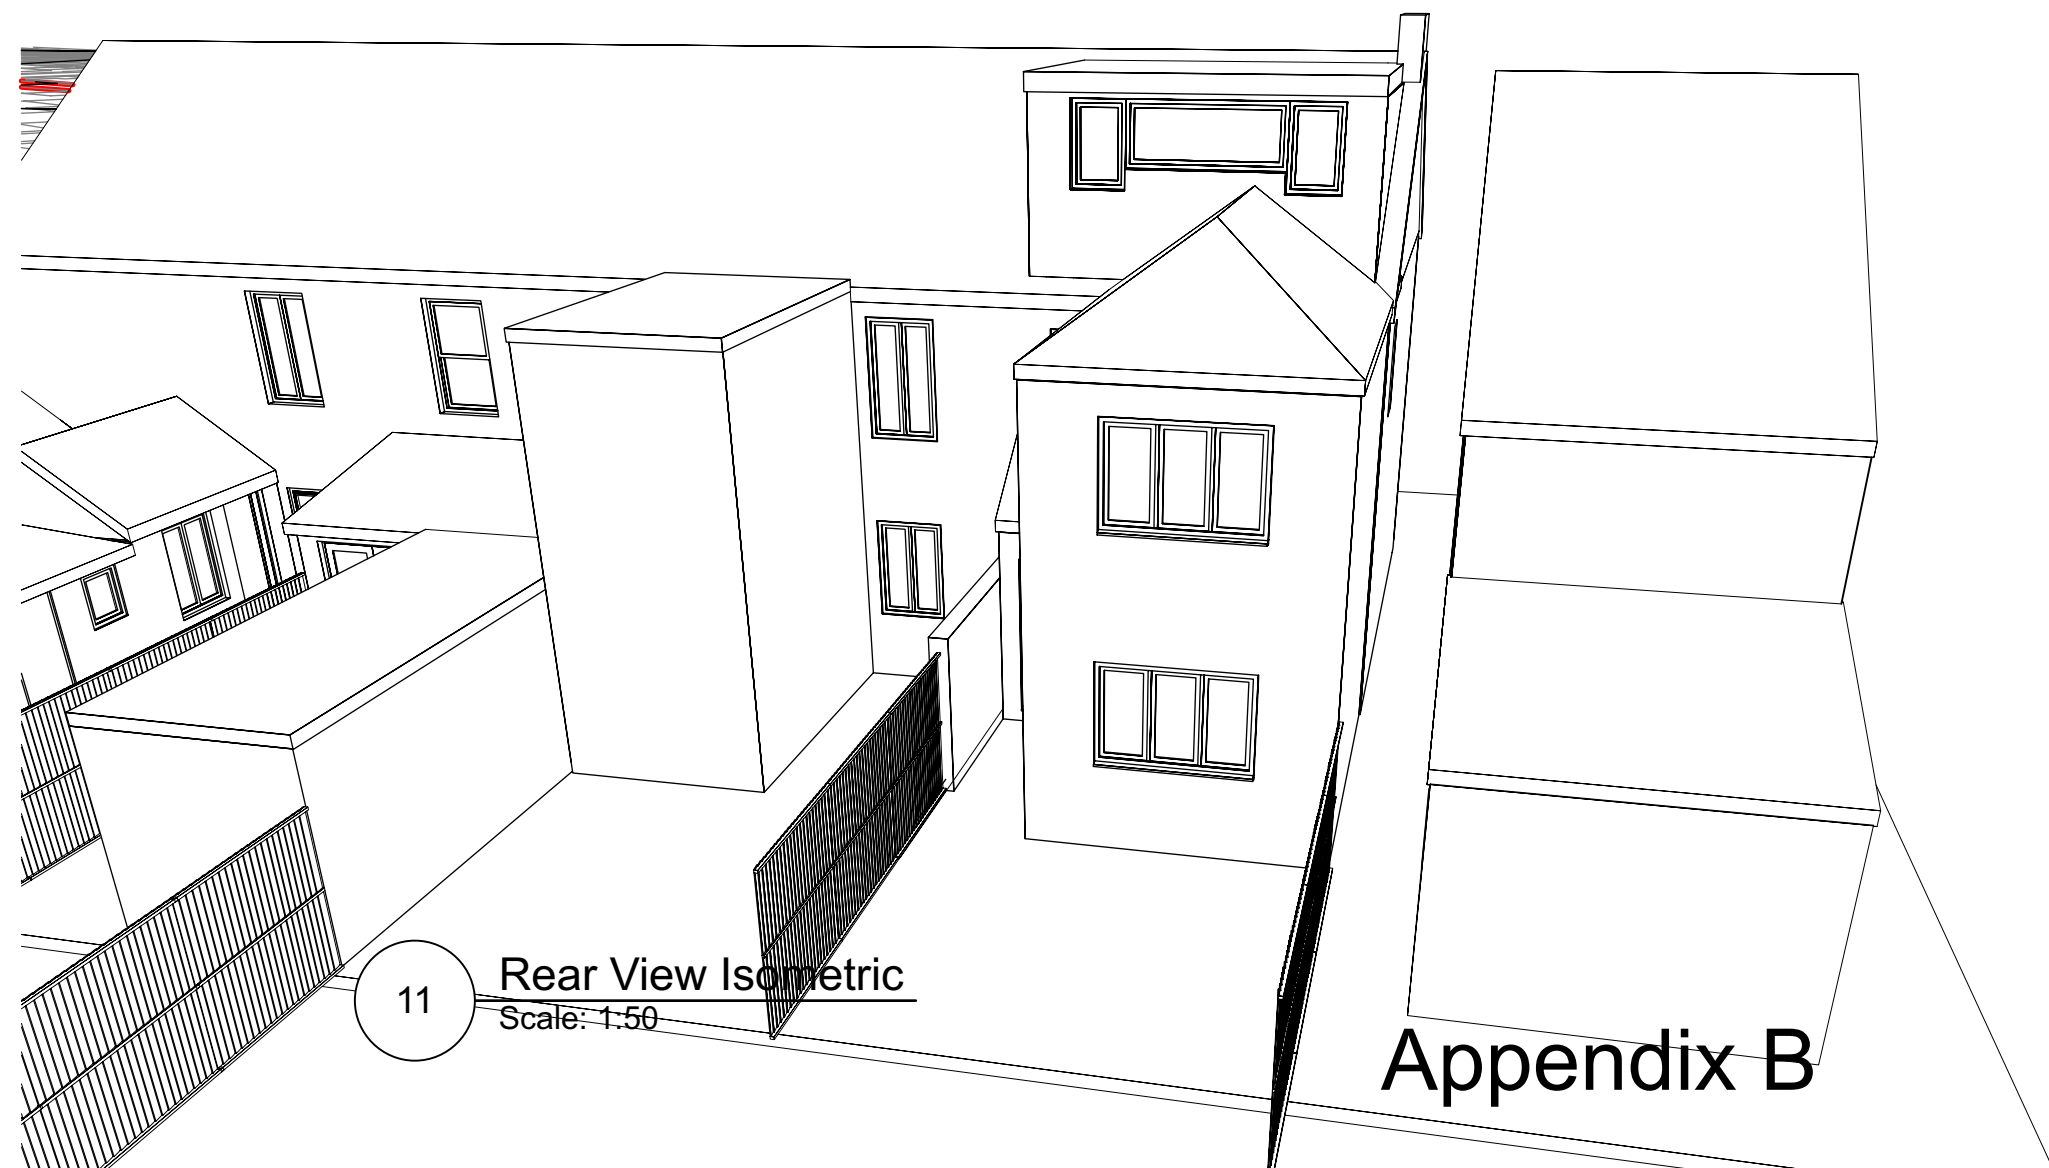

11 **Rear View Isometric**
Scale: 1:50

Appendix B

Client: Mr & Mrs Dunne
Job title: Loft Conversion

Site address:
11 Queens Road, Thame, OX9 3NF


Date: May/June 2023
Scale (at A3): 1:50 & 1:100

Job Number: B1977


Drawing Number: B1977.202
Proposed- Isometric views

Revision: A



Vertical cladding to box dormer. Slate grey.
Below flat roof with rubberised roofing membrane.
Windows to match existing

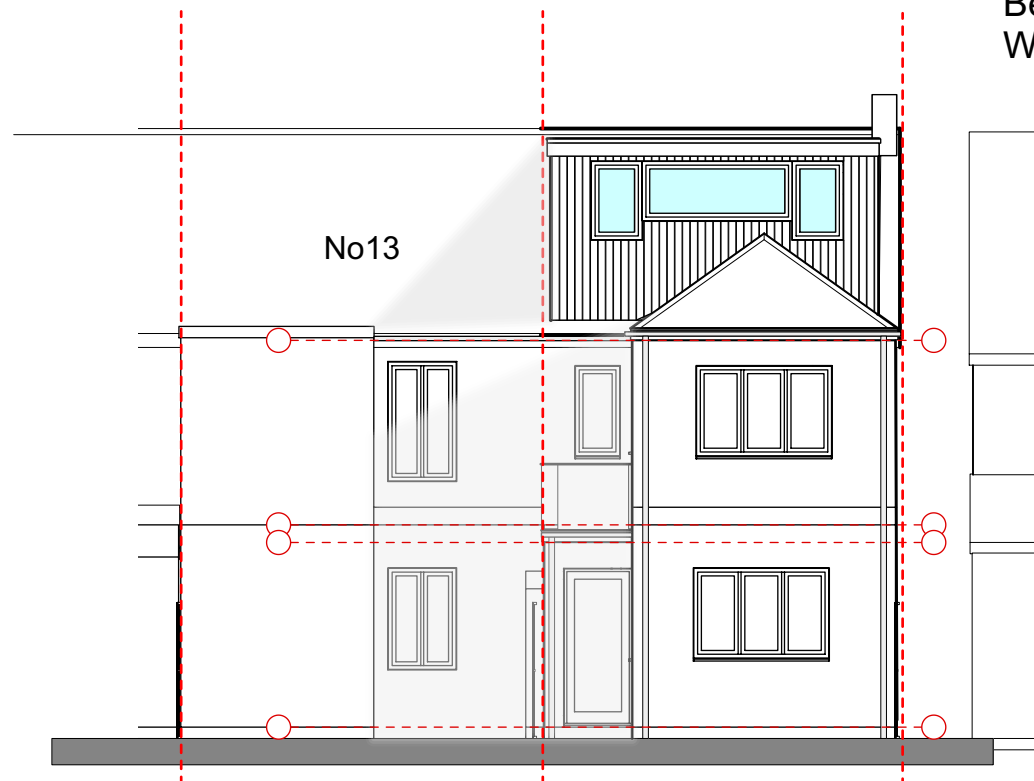


5 **Rear Elevation**
Scale: 1:100

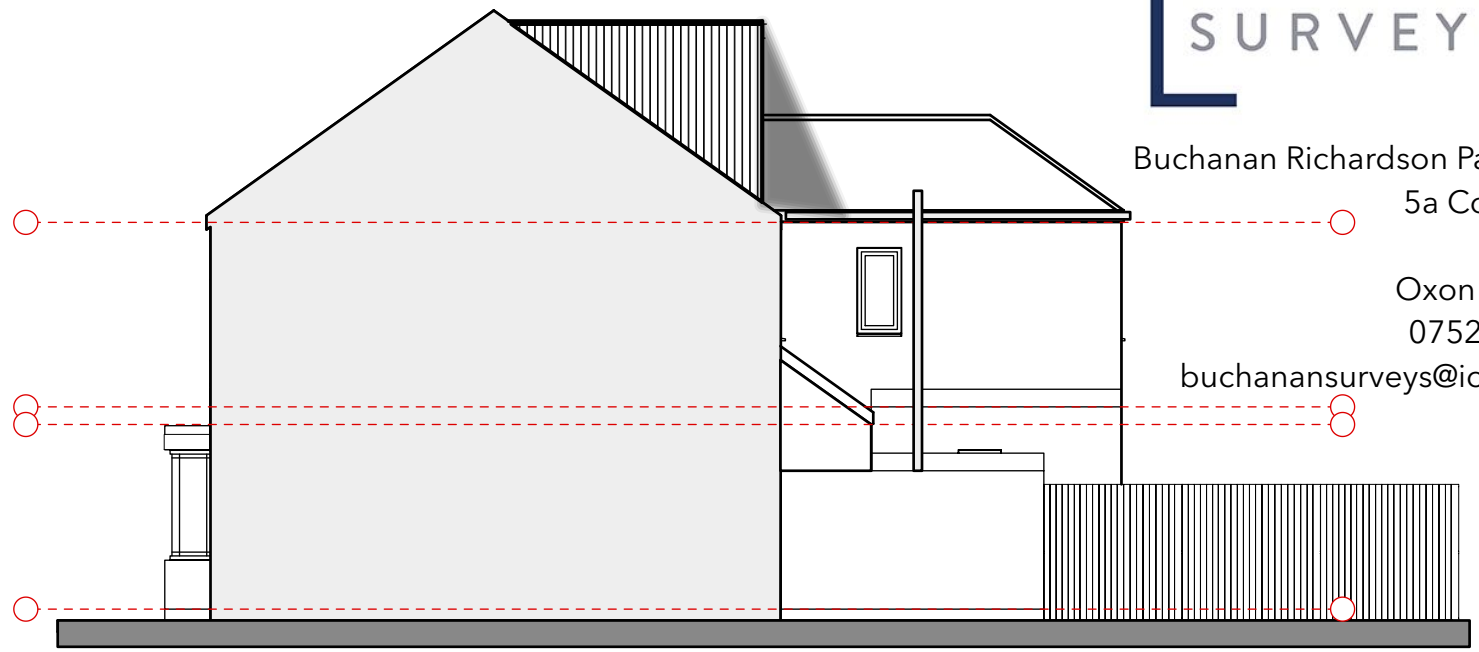

6 **Right elevation**
Scale: 1:100

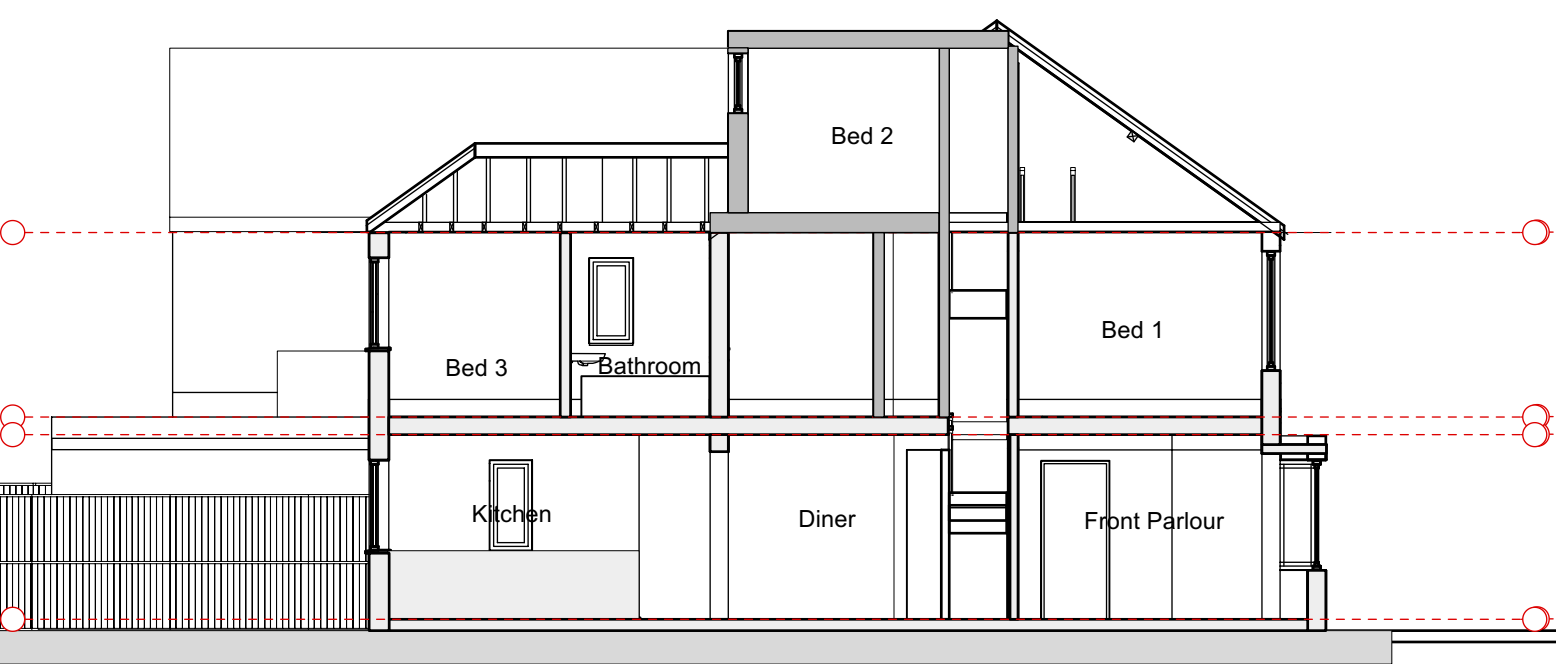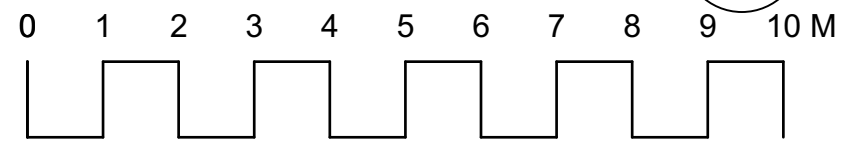

8 **Section**
Scale: 1:100

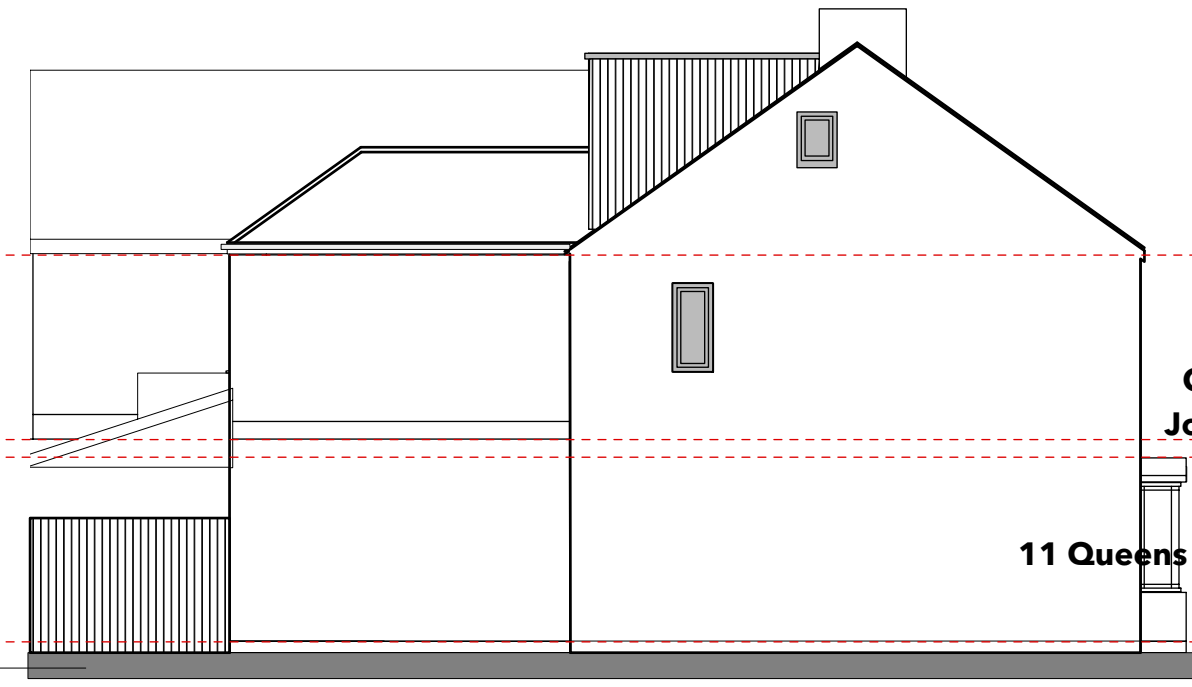

7 **Left Elevation**
Scale: 1:100

Client: Mr & Mrs Dunne
Job title: Loft Conversion


Site address:
11 Queens Road, Thame, OX9 3NF

Date: May/June 2023
Scale (at A3): 1:100


Job Number: B1977

Drawing Number: B1977.201
Proposed elevations



Revision: A

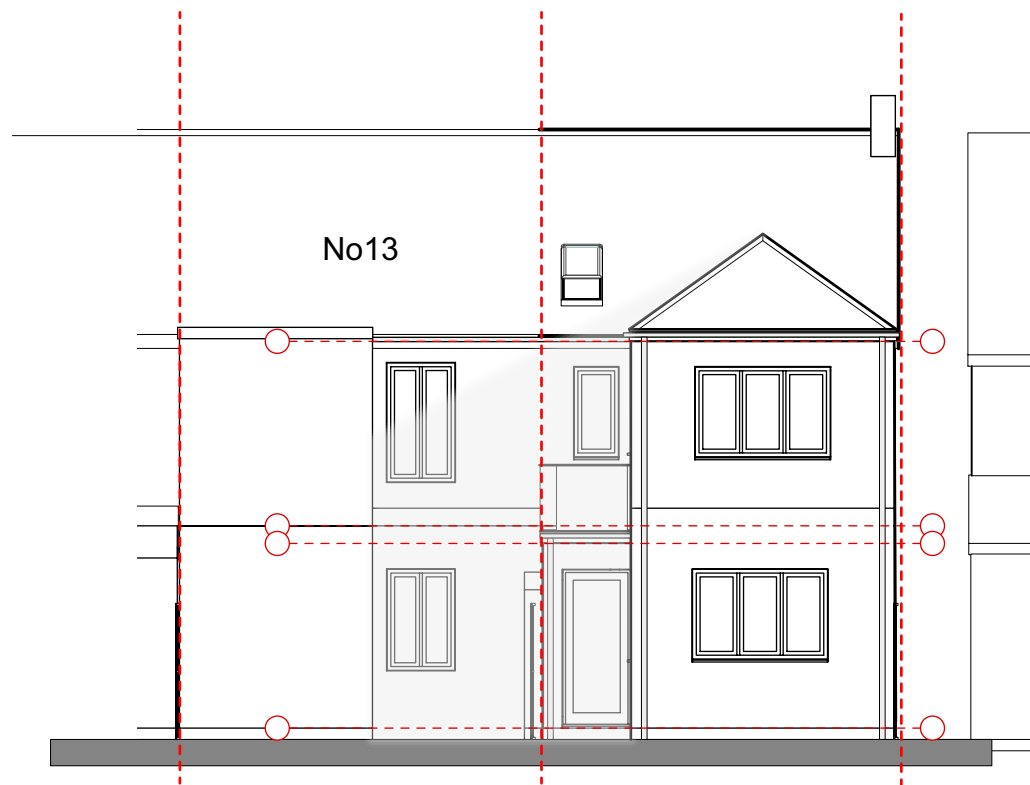


5 **Rear Elevation**
 Scale: 1:100

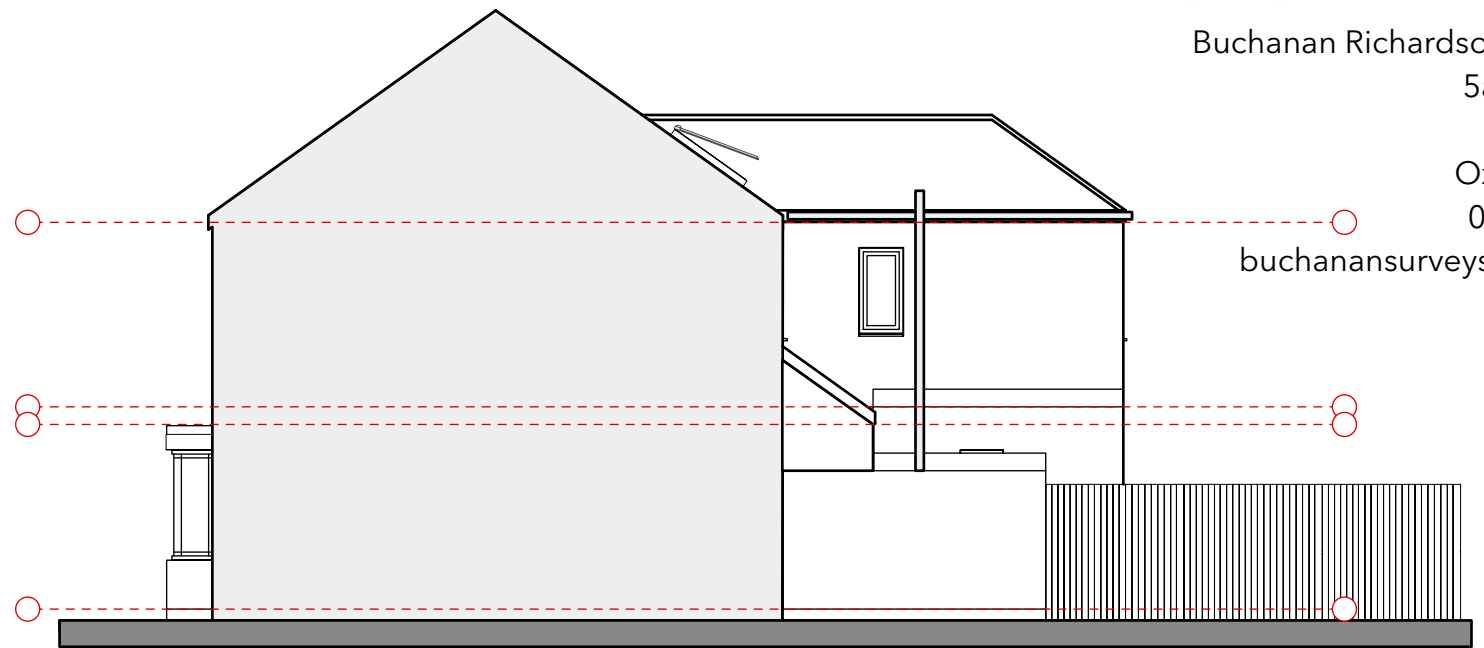

6 **Right elevation**
 Scale: 1:100

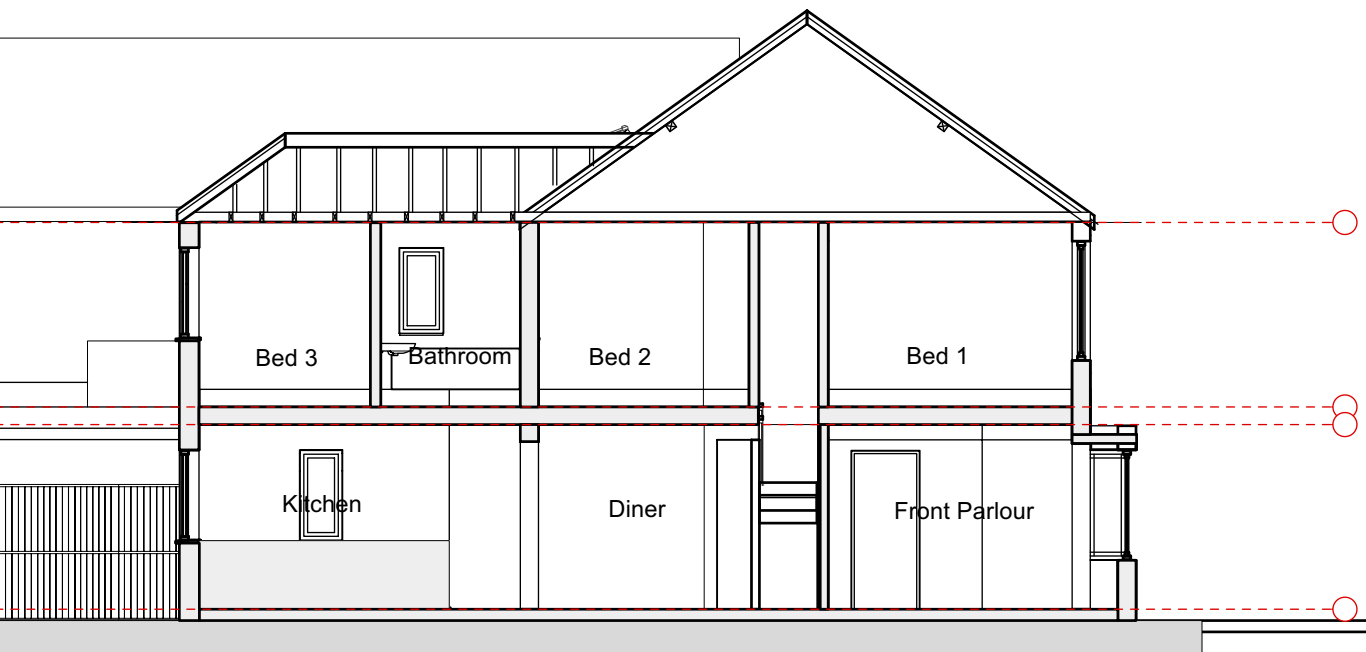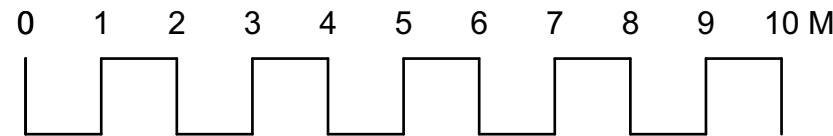

8 **Section**
 Scale: 1:100

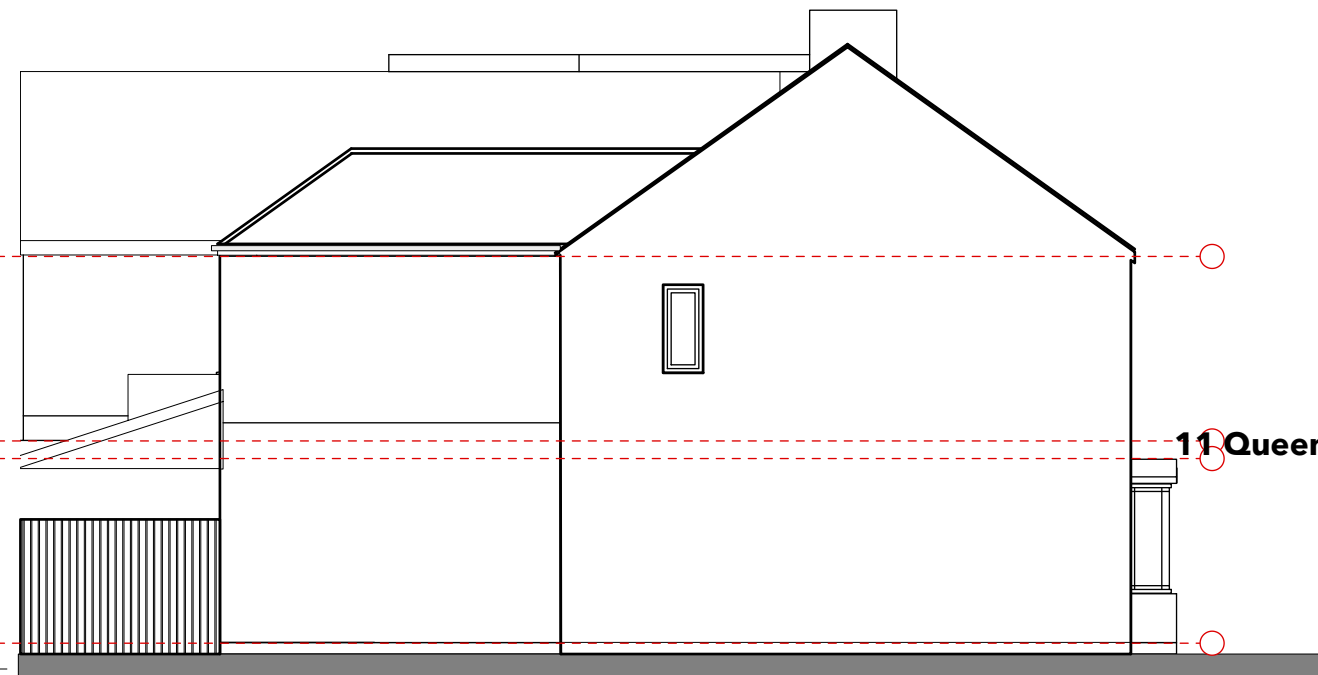

7 **Left Elevation**
 Scale: 1:100

Client: Mr & Mrs Dunne
Job title: Loft Conversion


Site address:
11 Queens Road, Thame, OX9 3NF

Date: May/June 2023
Scale (at A3): 1:100


Job Number: B1977

Drawing Number: B1977.102
Existing Elevations and Section



Revision

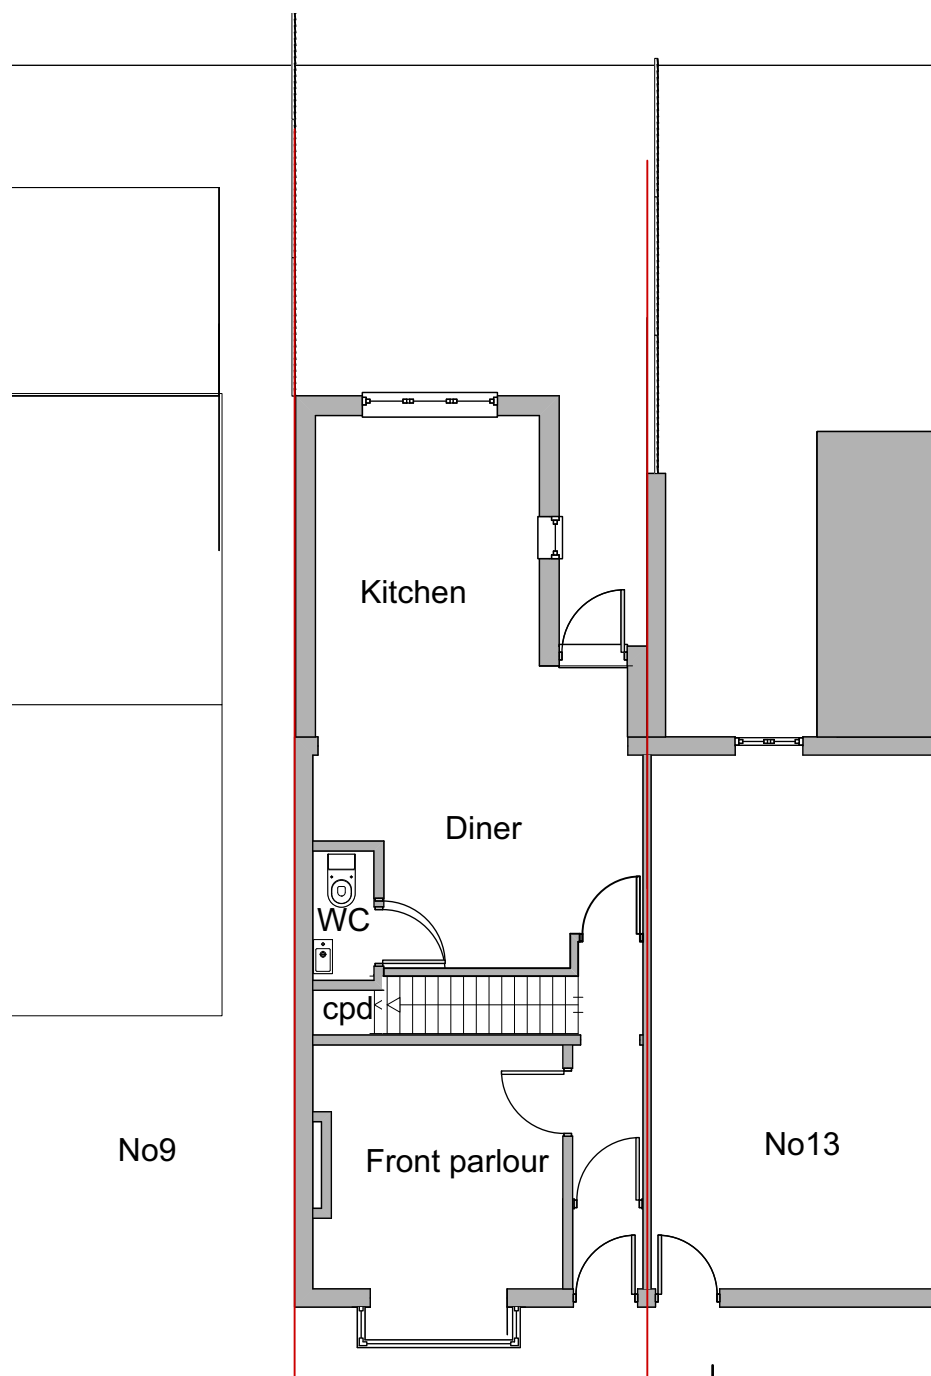

1 **Ground Floor Plan**
Scale: 1:100

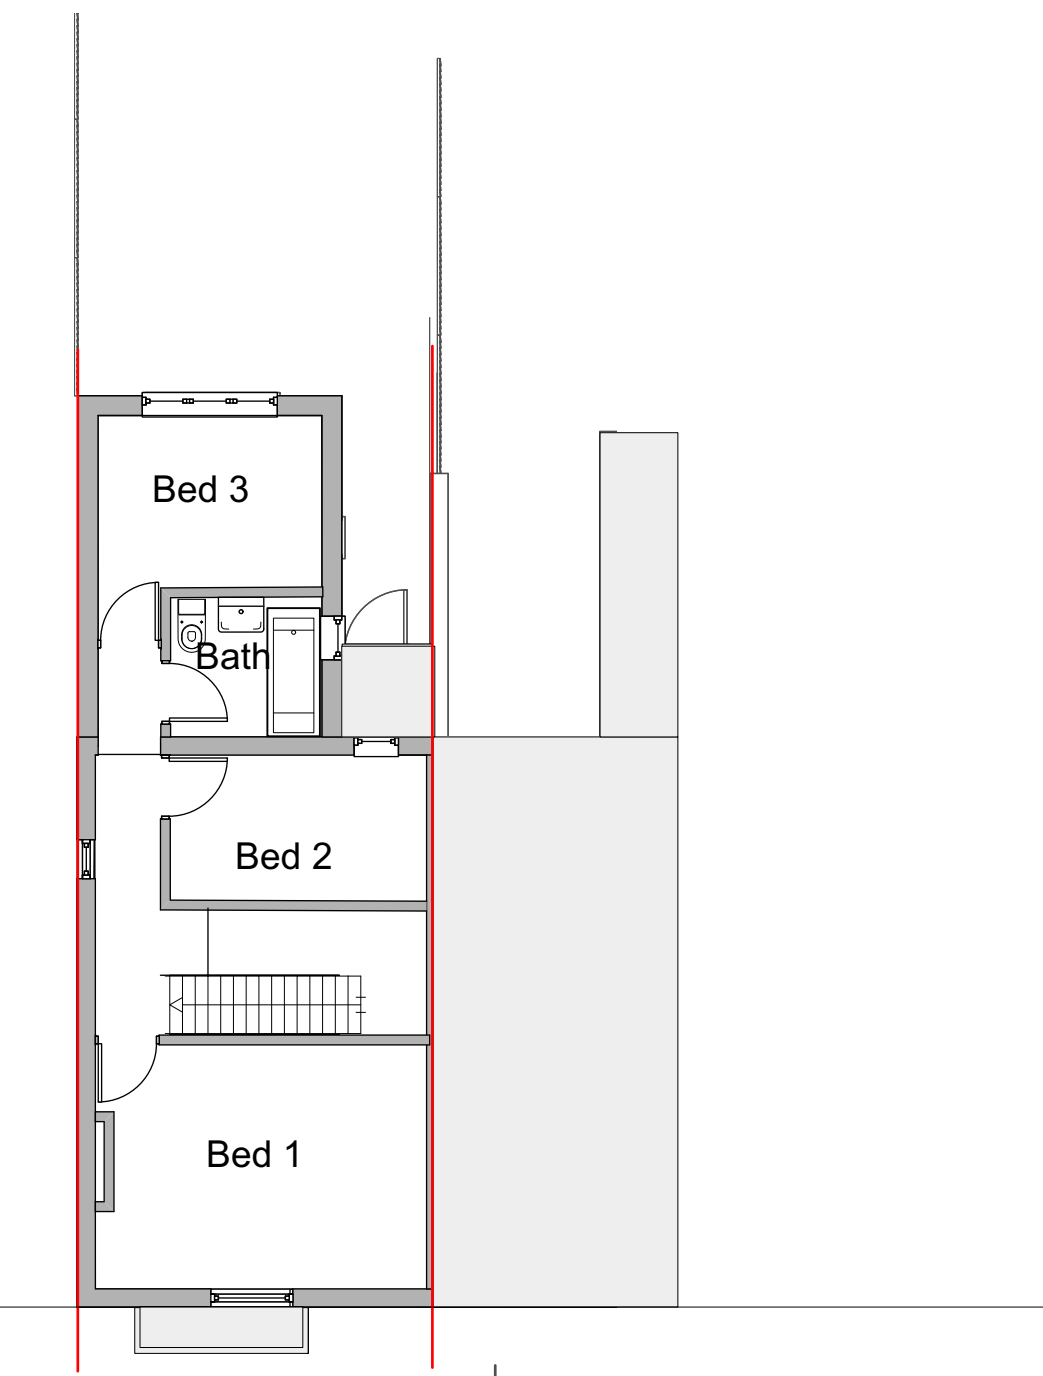

2 **First Floor Plan**
Scale: 1:100

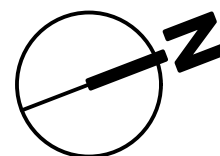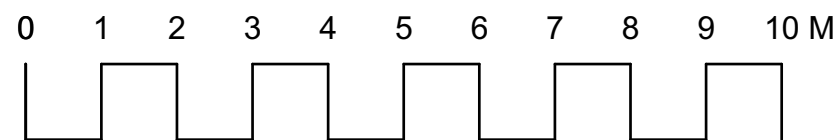

Client: Mr & Mrs Dunne
Job title: Loft Conversion


Site address:
11 Queens Road, Thame, OX9 3NF

Date: May/June 2023
Scale (at A3): 1:100




Job Number: B1977

Drawing Number: B1977.100
Existing Ground and First Floor plans


Revision

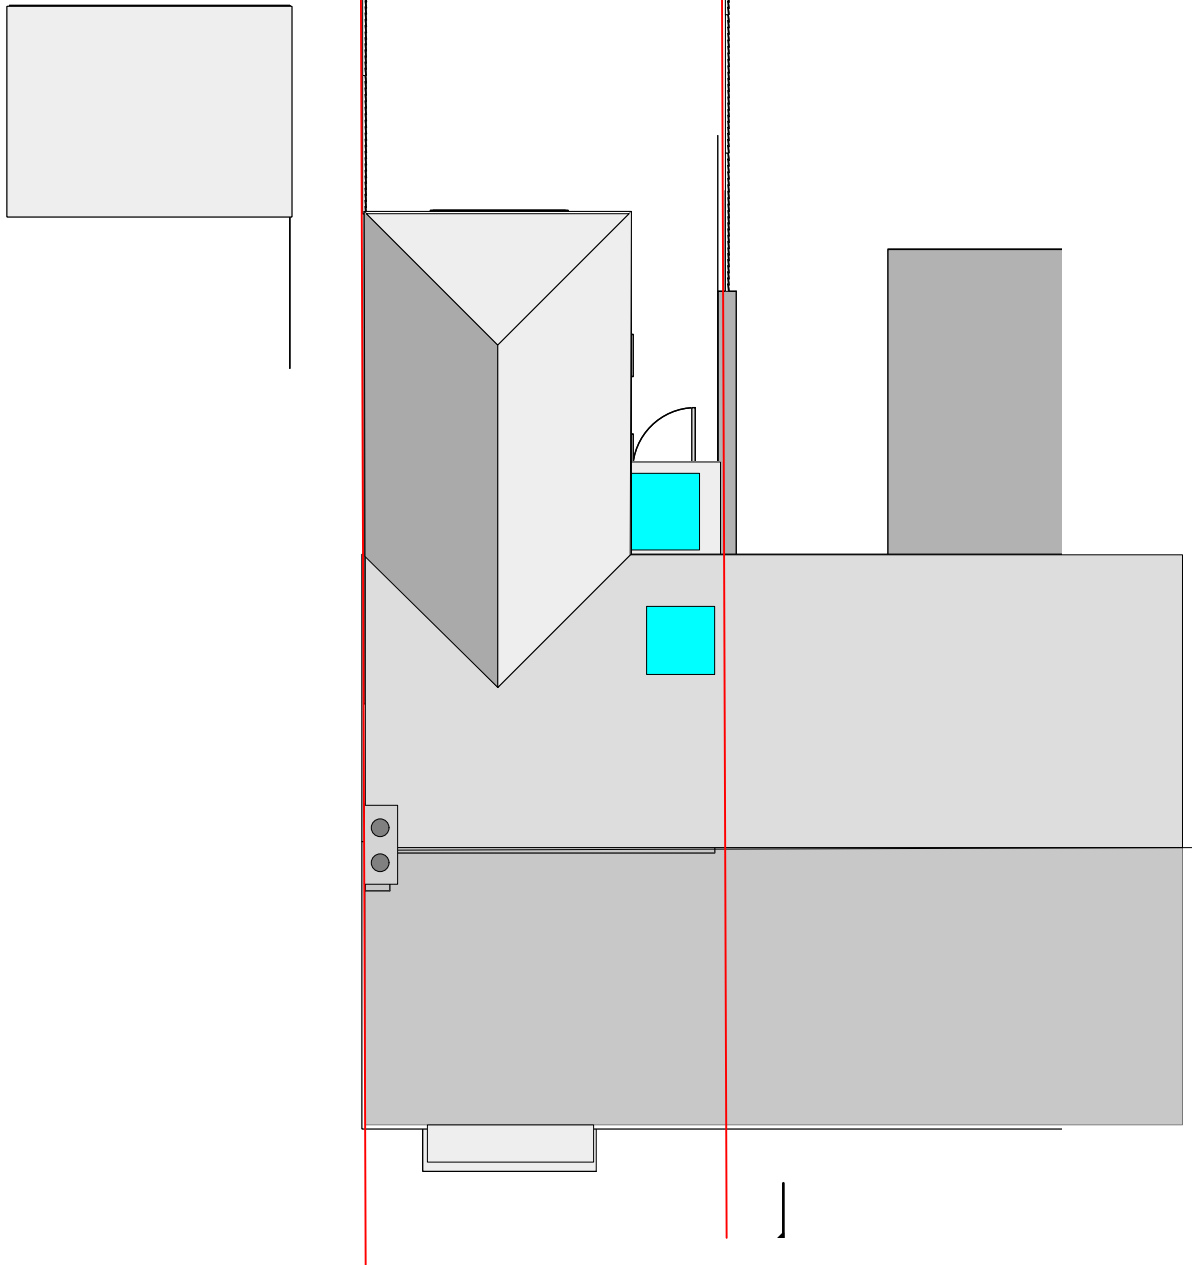

3 **Roof Plan**
Scale: 1:100

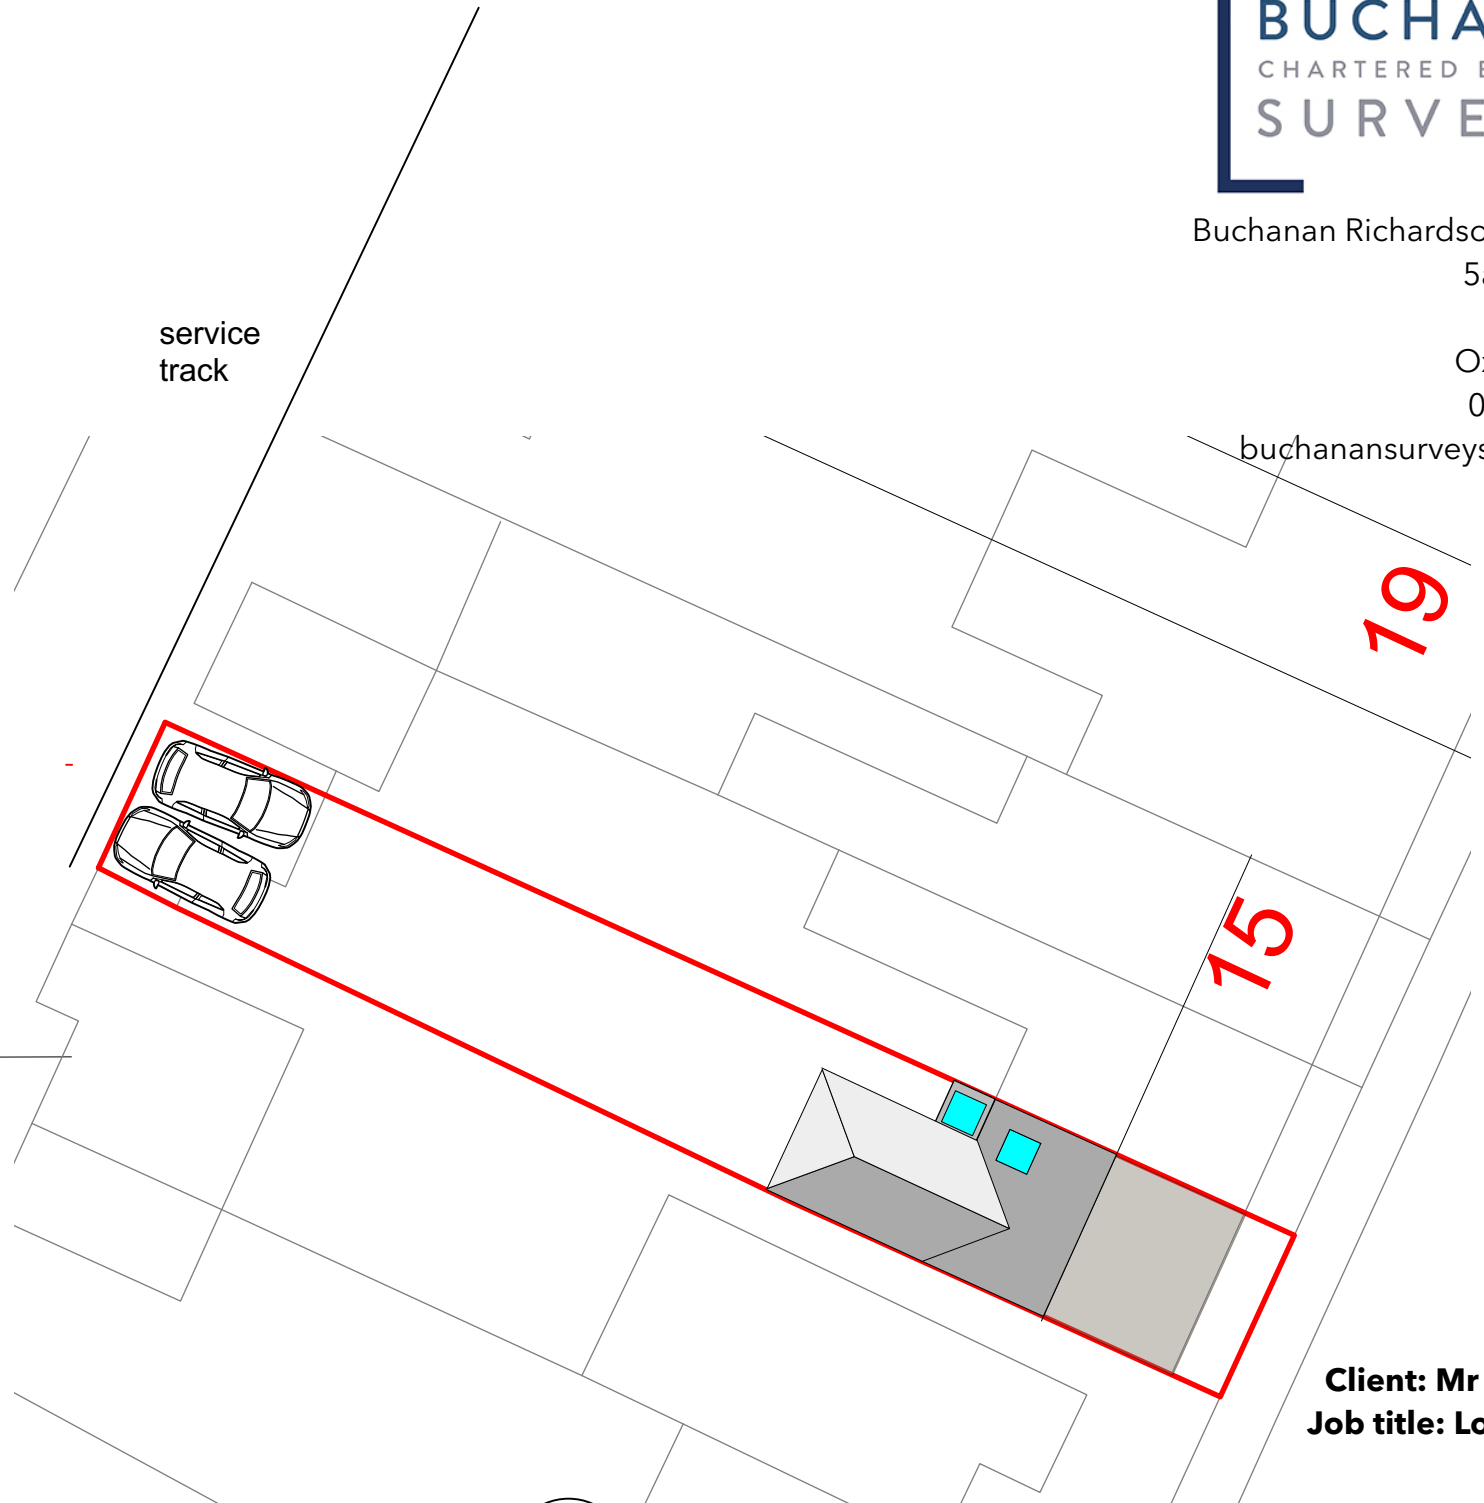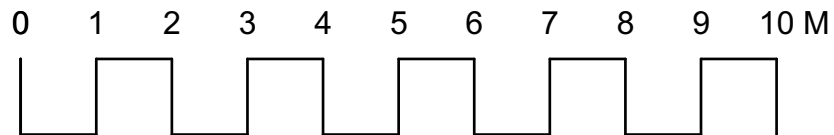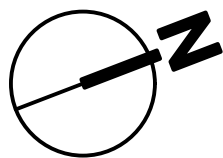

4 **Block Plan**
Scale: 1:200

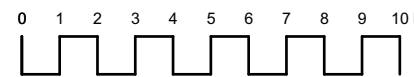

Client: Mr & Mrs Dunne
Job title: Loft Conversion

Site address:
11 Queens Road, Thame, OX9 3NF

Date: May/June 2023
Scale (at A3): 1:100 & 1:200

Job Number: B1977


Drawing Number: B1977.101
Existing Roof Plan and Block Plan

Revision



Buchanan Richardson Partnership
5a Cornmarket
Thame
Oxon OX9 3DX
07525 817444
buchanansurveys@icloud.com



1 Location Plan
Scale: 1:1250

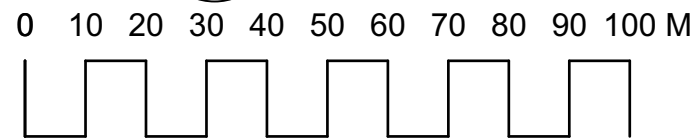

2 Location Plan
Scale: 1:500

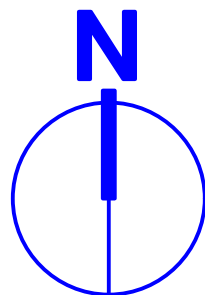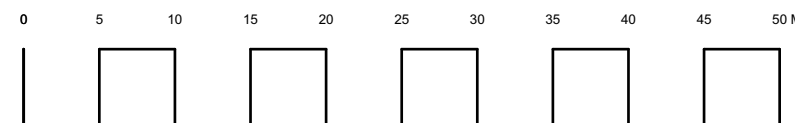

Client: Mr & Mrs Dunne
Job title: Loft Conversion


Site address:
11 Queens Road, Thame, OX9 3NF

Date: May/June 2023
Scale (at A3): 1:1250 & 1:500


Job Number: B1977

Drawing Number: B1977.104
Location and Site Plan


Revision

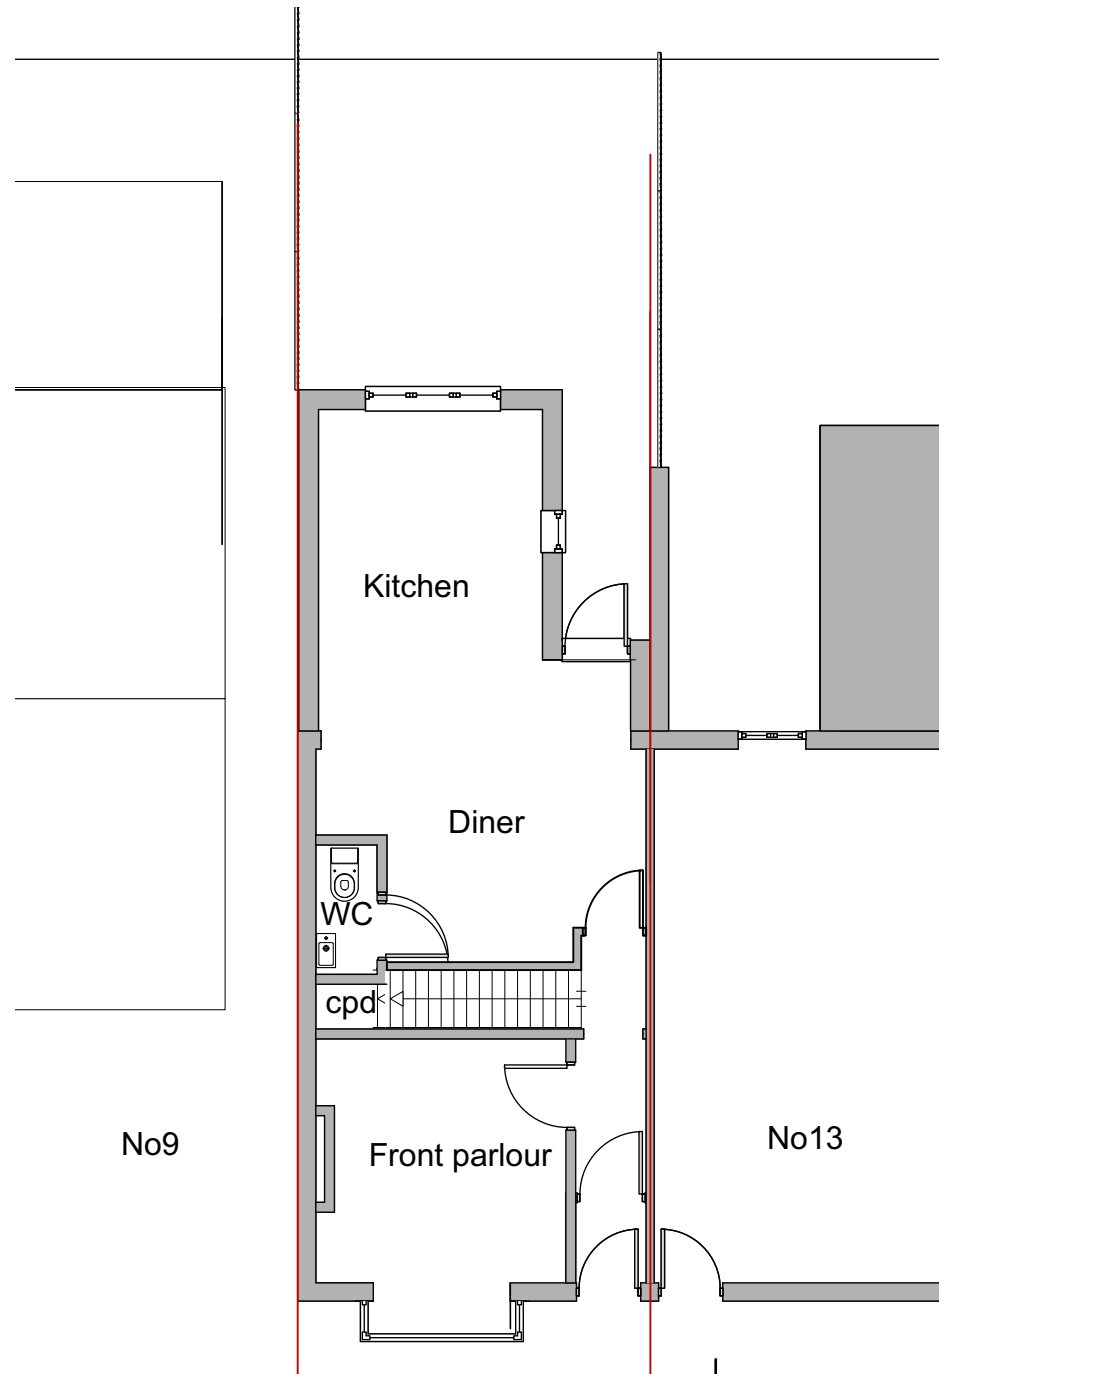


1 **Ground Floor Plan**
Scale: 1:100

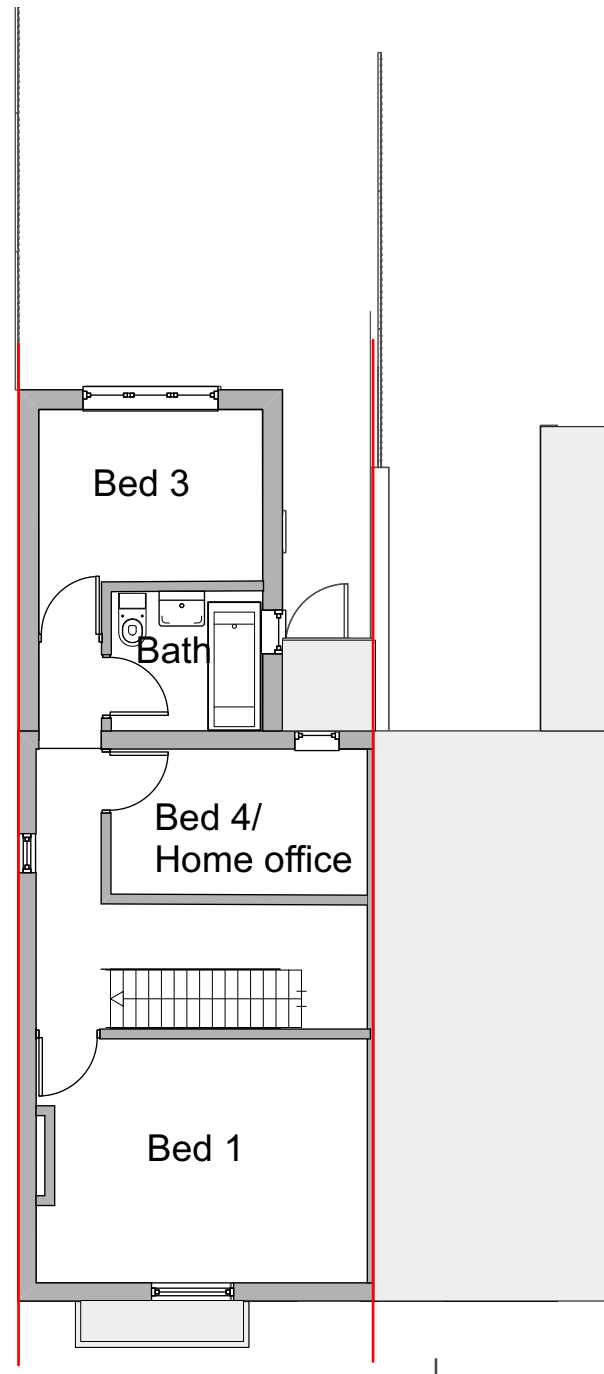

2 **First Floor Plan**
Scale: 1:100

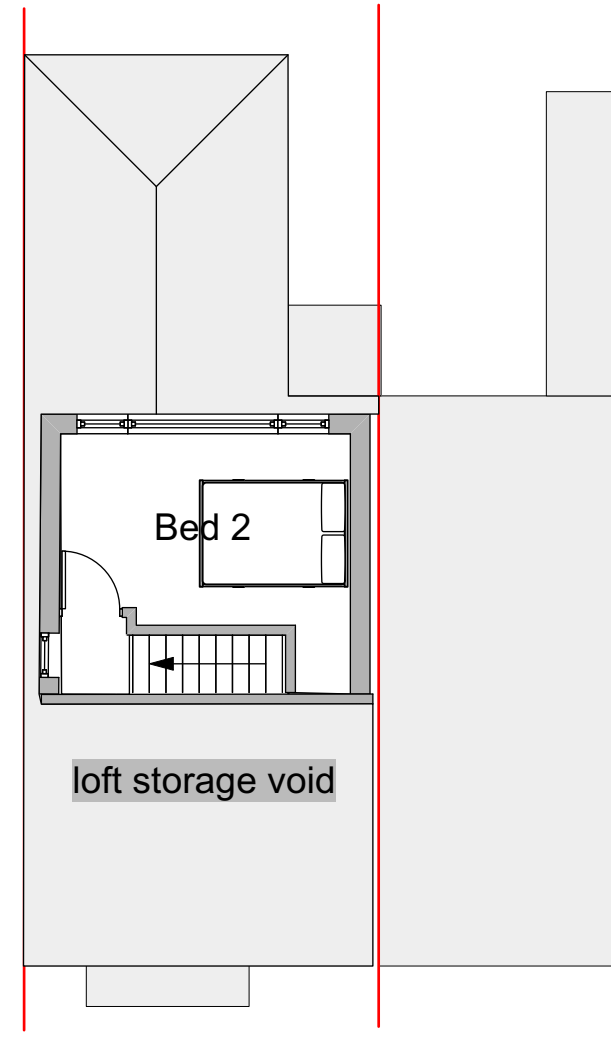

3 **Loft Room Floor Plan**
Scale: 1:100

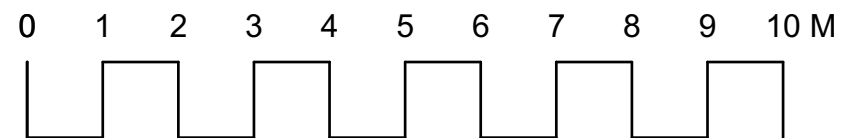

Client: Mr & Mrs Dunne
Job title: Loft Conversion


Site address:
11 Queens Road, Thame, OX9 3NF

Date: May/June 2023
Scale (at A3): 1:100




Job Number: B1977

Drawing Number: B1977.200
Proposed Floor Plans


Revision: A

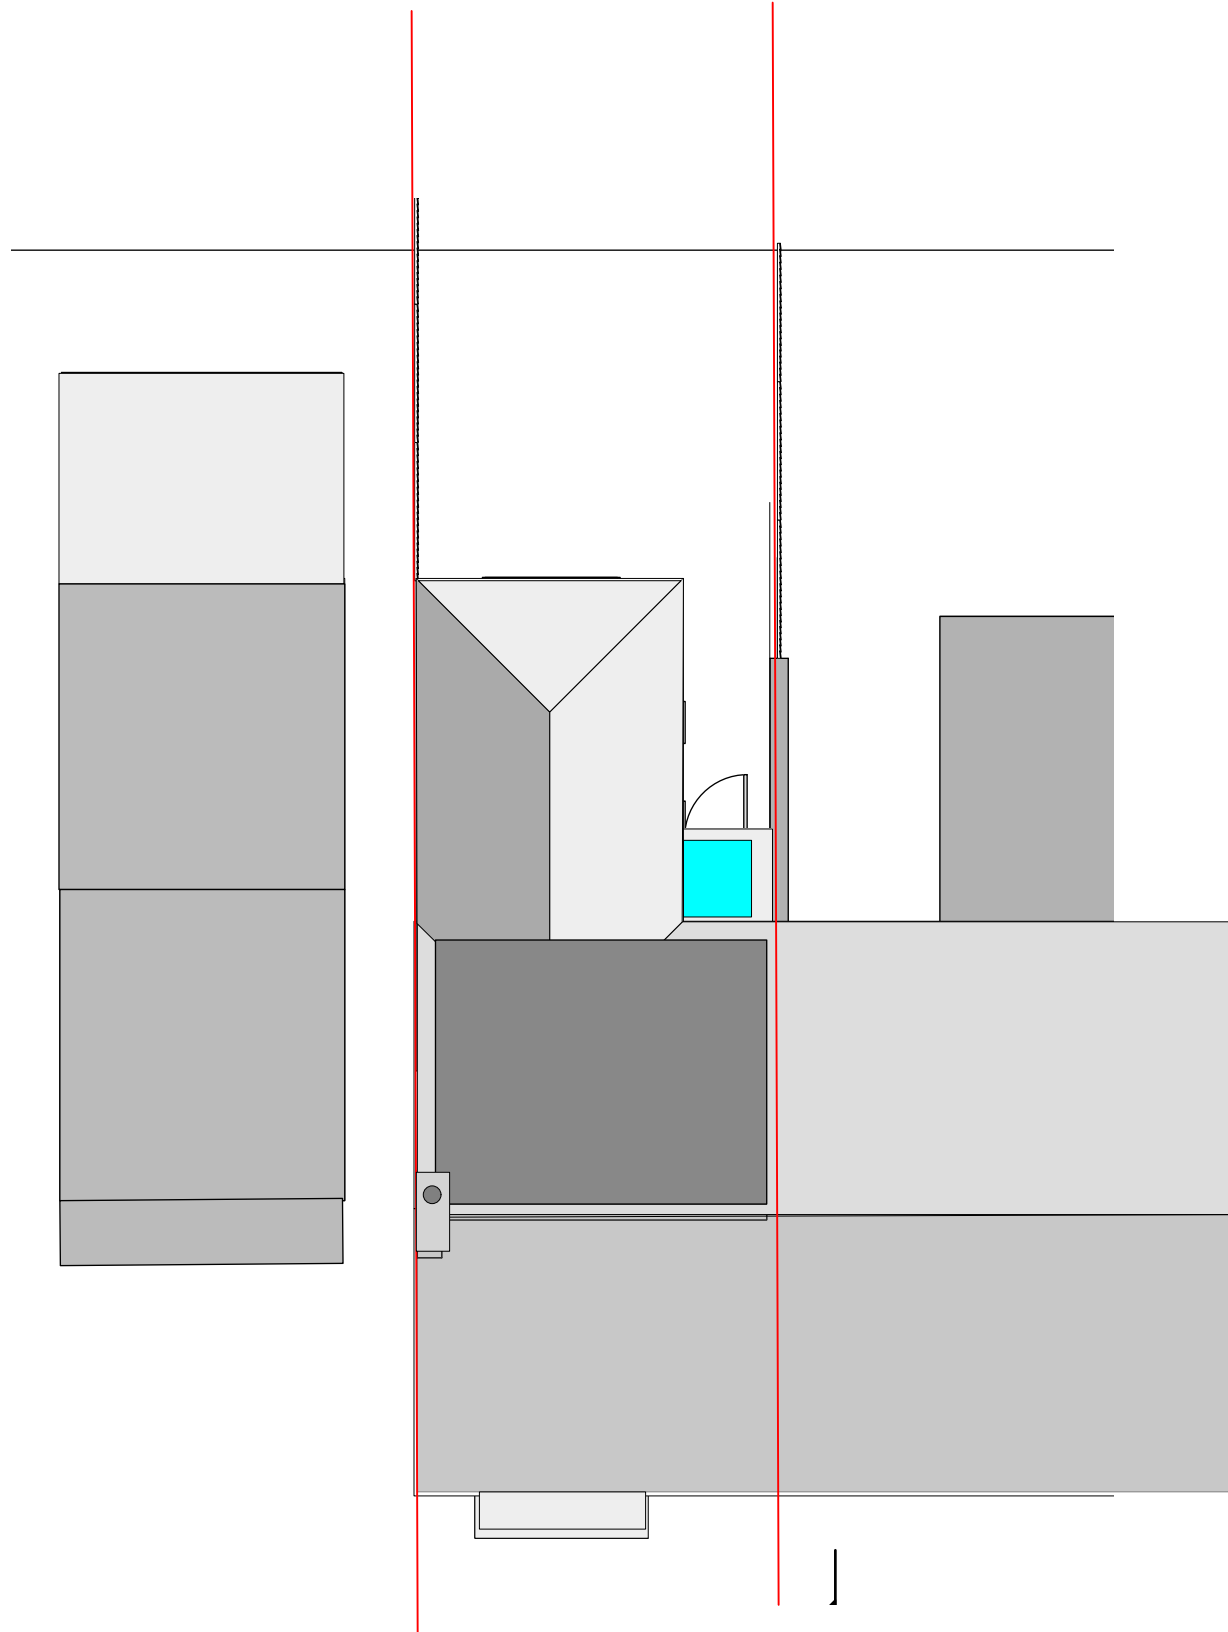

3 **Roof Plan**
Scale: 1:100

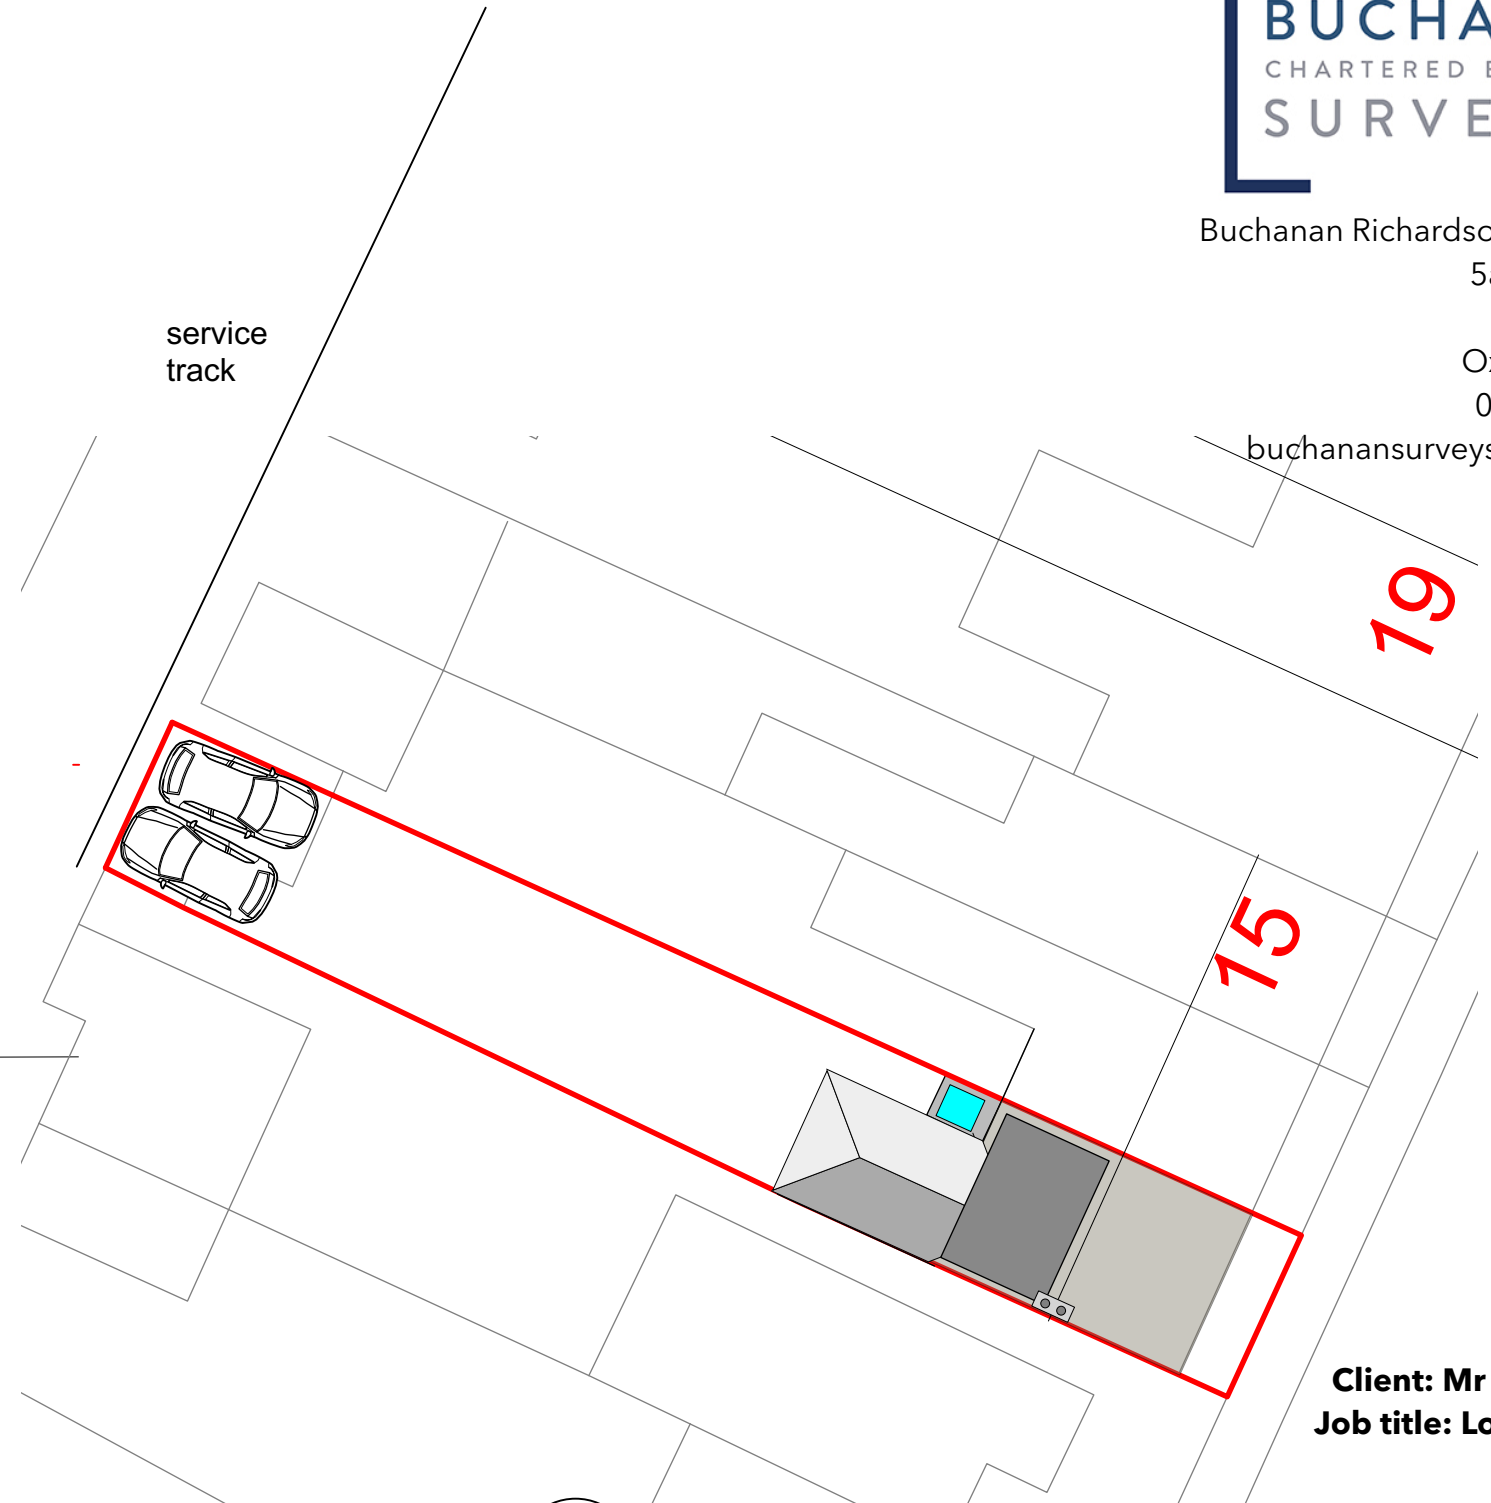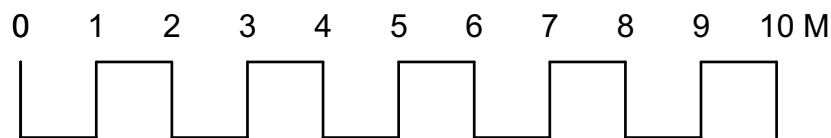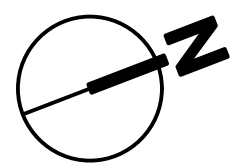

4 **Block Plan**
Scale: 1:200

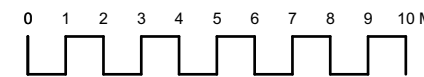

Client: Mr & Mrs Dunne
Job title: Loft Conversion

Site address:
11 Queens Road, Thame, OX9 3NF

Date: May/June 2023
Scale (at A3): 1:100 & 1:200

Job Number: B1977

Drawing Number: B1977.203
Proposed Roof Plan and Block Plan

Revision: A

This page is intentionally left blank