




© Getmapping Plc and Bluesky International Limited

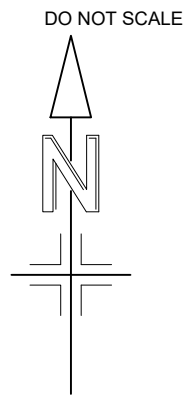



ABACUS DESIGN

The written dimensions are in all cases to be preferred to the scaled dimensions. Contractors, Sub-contractors and Suppliers MUST verify all dimensions on site.

Notes
 Denotes Site Boundary



Ordnance Survey, (c) Crown Copyright 2021. All rights reserved. Licence number 100022432

Rev.	Purpose of issue	Date
A	PLANNING	04.05.21

ABACUS DESIGN
 10 Brecon Close
 Farnborough
 Hampshire
 GU14 9JH
 Tel: 07901 972867
 abipeters@live.co.uk

Client
 Bob Jacob
 Fairhaven
 School Lane
 Stoke Row
 Henley on Thames, RG9 5QS

Project
 New Dwelling


Title
 Site Location Plan

Original Scale 1:1250	Drawn ACP
Date 20.02.21	


Drawing Number AP002 - 20.02.21 - 1	Rev A
--	----------

Appendix B

SCALE
1:1250

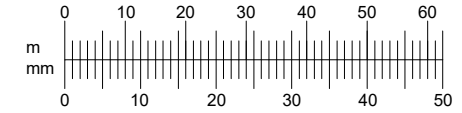

A3

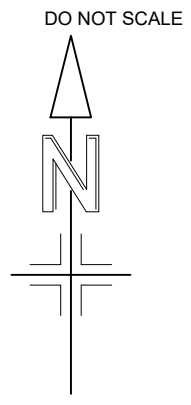

ABACUS DESIGN

The written dimensions are in all cases to be preferred to the scaled dimensions. Contractors, Sub-contractors and Suppliers MUST verify all dimensions on site.

Notes
 Denotes Site Boundary



Ordnance Survey, (c) Crown Copyright 2021. All rights reserved. Licence number 100022432

Rev.	Purpose of issue	Date
A	PLANNING	04.05.21

ABACUS DESIGN
 10 Brecon Close
 Farnborough
 Hampshire
 GU14 9JH
 Tel: 07901 972867
 abipeters@live.co.uk

Client
 Bob Jacob
 Fairhaven
 School Lane
 Stoke Row
 Henley on Thames, RG9 5QS


Project
 New Dwelling

Title
 Existing Block Plan


Original Scale 1:1250	Drawn ACP
Drawing Number AP002 - 20.02.21 - 3	Date 22.02.21

Rev A

SCALE
1:1250

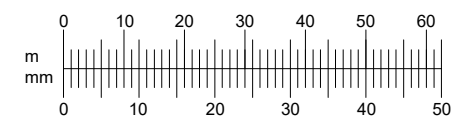

A3

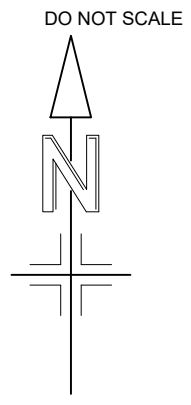

ABACUS DESIGN


The written dimensions are in all cases to be preferred to the scaled dimensions. Contractors, Sub-contractors and Suppliers MUST verify all dimensions on site.

Notes

█ Denotes Site Boundary

Ordnance Survey, (c) Crown Copyright 2021. All rights reserved. Licence number 100022432

SCALE
1:500

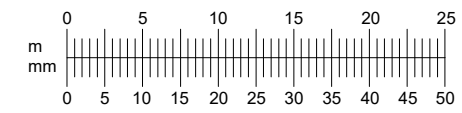

H	PLANNING	20.11.22
Rev.	Purpose of issue	Date

ABACUS DESIGN
 10 Brecon Close
 Farnborough
 Hampshire
 GU14 9JH
 Tel: 07901 972867
 abipeters@live.co.uk

Client
 Bob Jacob
 Fairhaven
 School Lane
 Stoke Row
 Henley on Thames, RG9 5QS


Project
 New Dwelling

Title
 Proposed Block Plan

Original Scale 1:500	Drawn ACP
Drawing Number AP002 - 20.02.21 - 5	Date 22.02.21

Rev H

A3

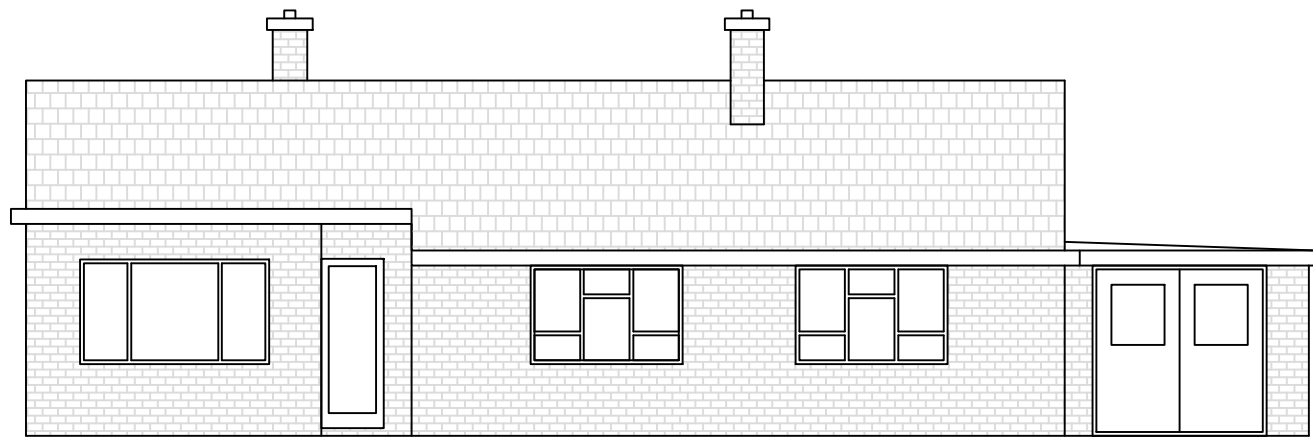


EXISTING FRONT ELEVATION




LEFT FLANK ELEVATION

DO NOT SCALE

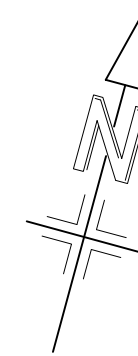

EXISTING REAR ELEVATION

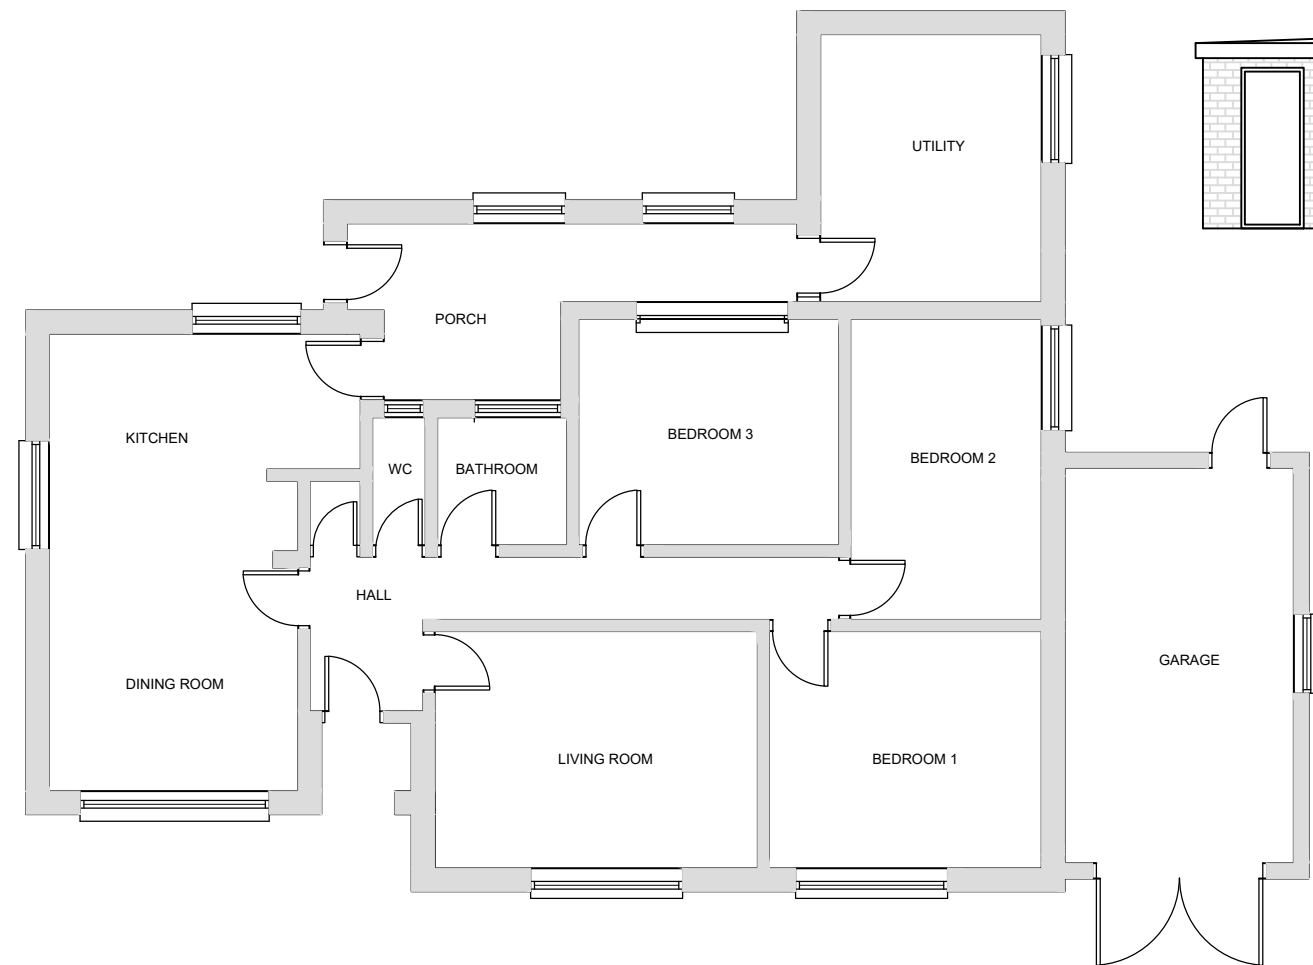

EXISTING FLOOR PLAN



RIGHT FLANK ELEVATION

ABACUS DESIGN

The written dimensions are in all cases to be preferred to the scaled dimensions. Contractors, Sub-contractors and Suppliers MUST verify all dimensions on site.

Notes

Rev.	A	PLANNING	04.05.21
		Purpose of issue	Date

ABACUS DESIGN

10 Brecon Close
Farnborough
Hampshire
GU14 9JH
Tel: 07901 972867
abipeters@live.co.uk

Client
Bob Jacob
Fairhaven
School Lane
Stoke Row
Henley on Thames, RG9 5QS


Project
New Dwelling

Title
Existing Floor Plan and Elevations

Original Scale	1:100	Drawn	ACP
		Date	20.02.21

Drawing Number	AP002 - 20.02.21 - 2	Rev	A
----------------	----------------------	-----	---

SCALE
1:100

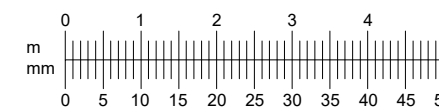

A3

DO NOT SCALE


ABACUS DESIGN

The written dimensions are in all cases to be preferred to the scaled dimensions. Contractors, Sub-contractors and Suppliers MUST verify all dimensions on site.


Notes




PROPOSED FRONT ELEVATION

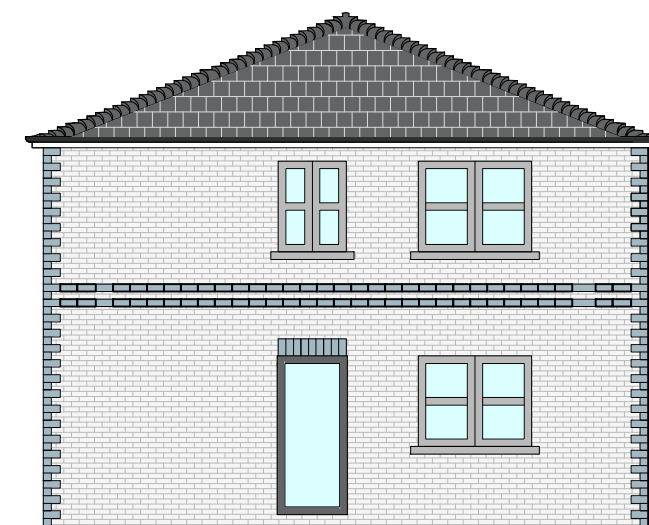

PROPOSED RIGHT FLANK ELEVATION

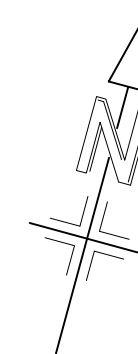


PROPOSED REAR ELEVATION

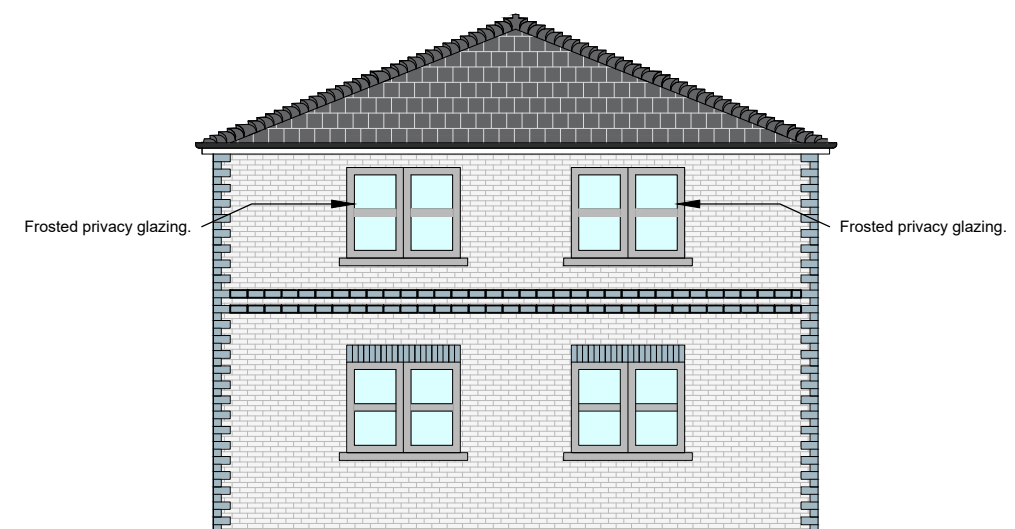

PROPOSED LEFT FLANK ELEVATION

SCALE
1:100

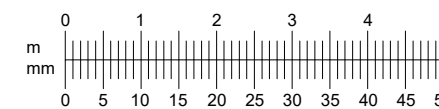

A3

H	PLANNING	20.11.22
Rev.	Purpose of issue	Date
ABACUS DESIGN		
10 Brecon Close Farnborough Hampshire GU14 9JH		Tel: 07901 972867 abipeters@live.co.uk
Client Bob Jacob Fairhaven School Lane Stoke Row Henley on Thames, RG9 5QS		
Project New Dwelling		
Title Proposed Elevations		
Original Scale 1:100	Drawn ACP	Date 22.02.21
Drawing Number AP002 - 20.02.21 - 6	Rev H	


DO NOT SCALE




ABACUS DESIGN

The written dimensions are in all cases to be preferred to the scaled dimensions. Contractors, Sub-contractors and Suppliers MUST verify all dimensions on site.

Notes

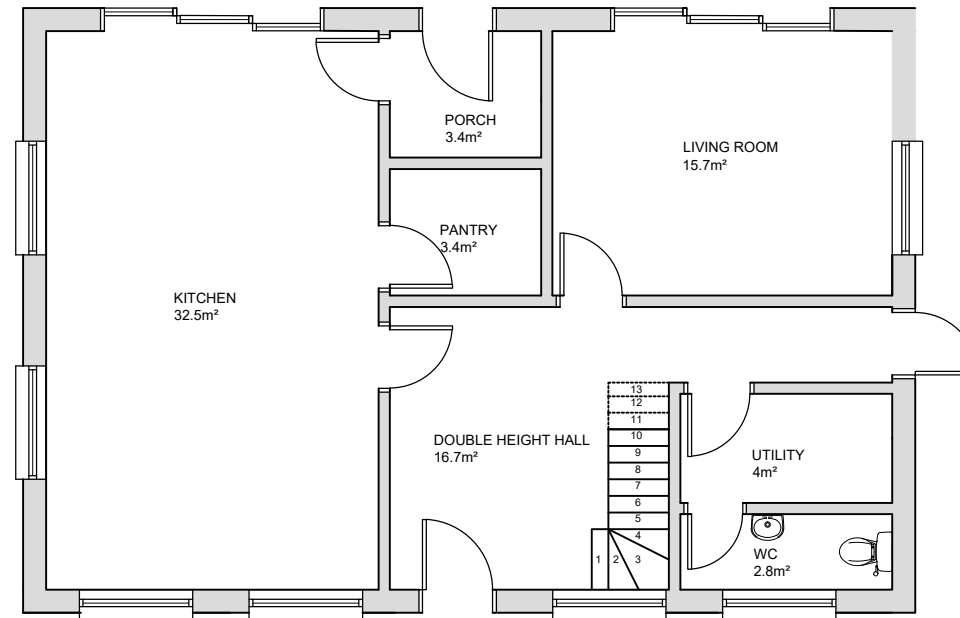

PROPOSED GROUND FLOOR PLAN

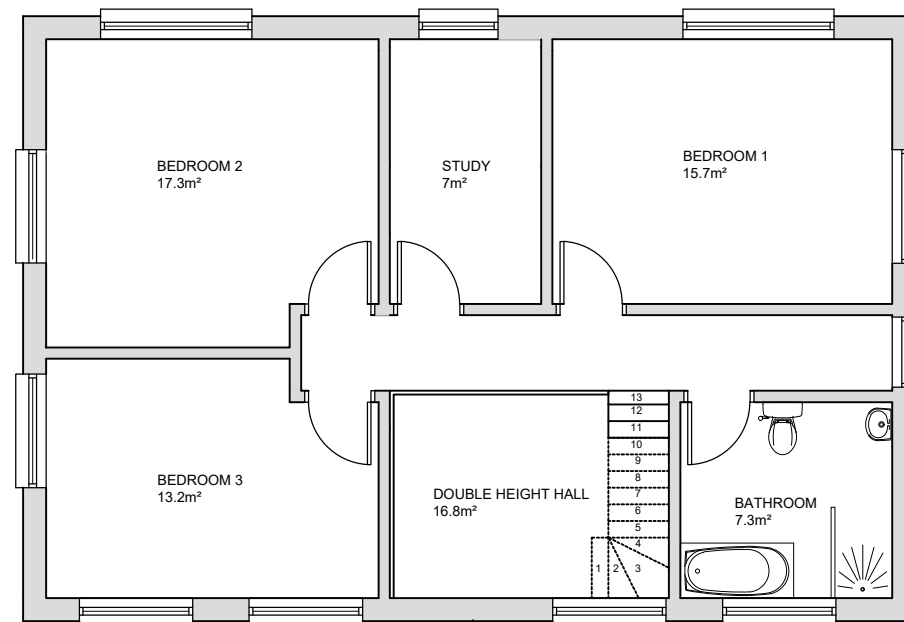

PROPOSED GROUND FLOOR PLAN

Rev.	H	PLANNING	20.11.22
		Purpose of issue	Date

ABACUS DESIGN

10 Brecon Close
Farnborough
Hampshire
GU14 9JH
Tel: 07901 972867
abipeters@live.co.uk

Client
Bob Jacob
Fairhaven
School Lane
Stoke Row
Henley on Thames, RG9 5QS


Project
New Dwelling

Title
Proposed Floor Plans

Original Scale	1:100	Drawn	ACP
		Date	22.02.21

Drawing Number	AP002 - 20.02.21 - 4	Rev	H
----------------	----------------------	-----	---

SCALE
1:100

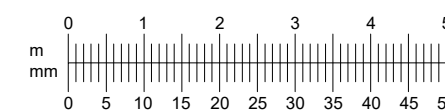

A3