



Scale 1:1250


Map area bounded by: 456344,210260 456544,210460. Produced on 24 May 2022 from the OS National Geographic Database. Reproduction in whole or part is prohibited without the prior permission of Ordnance Survey. © Crown copyright 2022. Supplied by UKPlanningMaps.com a licensed OS partner (100054135). Unique plan reference: p4b/uk/802851/1085358

01 Location Plan
E(S)-100 Scale 1:1250 @ A3, 1:625 @ A1



02 Block Plan
E(S)-100 Scale 1:500 @ A3, 1:250 @ A1

- DISCLAIMER**
1. Do not scale from drawings.
 2. All dimensions must be checked on site and discrepancies verified with the Architect.
 3. Unless shown otherwise all dimensions are to structural surfaces and are in mm.
 4. Any discrepancies between the Engineer's and Architects drawings must be verified with the Architect.
 5. This drawing is only for the status shown below and should not be used for any other purpose.
 6. To be read with all Contract Documents.

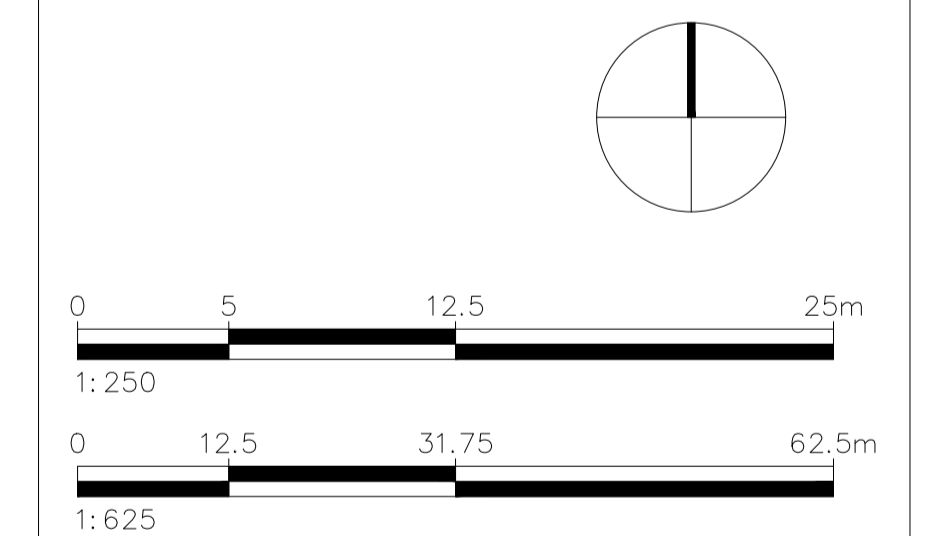

Rev.	Date	Description
P01	06/10/23	Barn siting position

NIKJOO
T: 020 4541 7000
E: info@nikjoo.co.uk

Copyright of
NIKJOO LTD

Planning

PROJECT
Ten Acre Farm
Mr Andrew Howard


DATE 18.10.2023

SCALE 1:250 @ A1 1:500 @ A3
1:625 @ A1 1:1250 @ A3

DRAWING NAME DRAWING NUMBER
Location and Block Plan 052A-E(S)-100

Appendix 2

1
P(P)-100
ENTRANCE

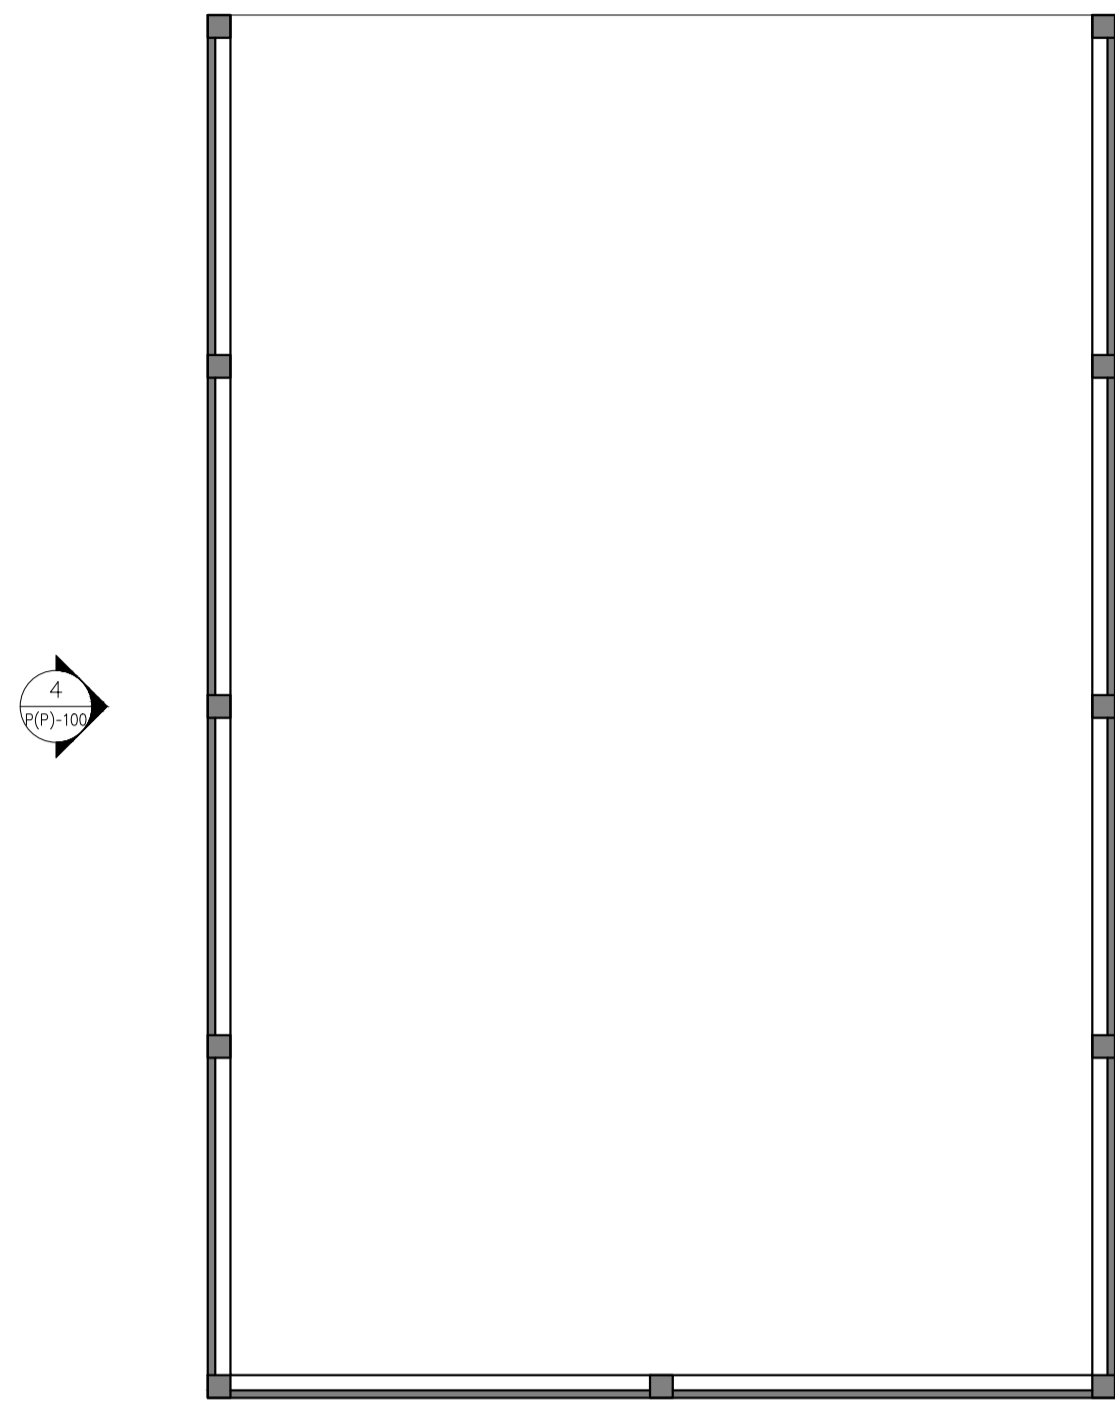


01
P(P)-100
Ground Floor Plan
1:100 @ A1




02
P(P)-100
Roof Plan
1:100 @ A1

Green corrugated steel roof cladding

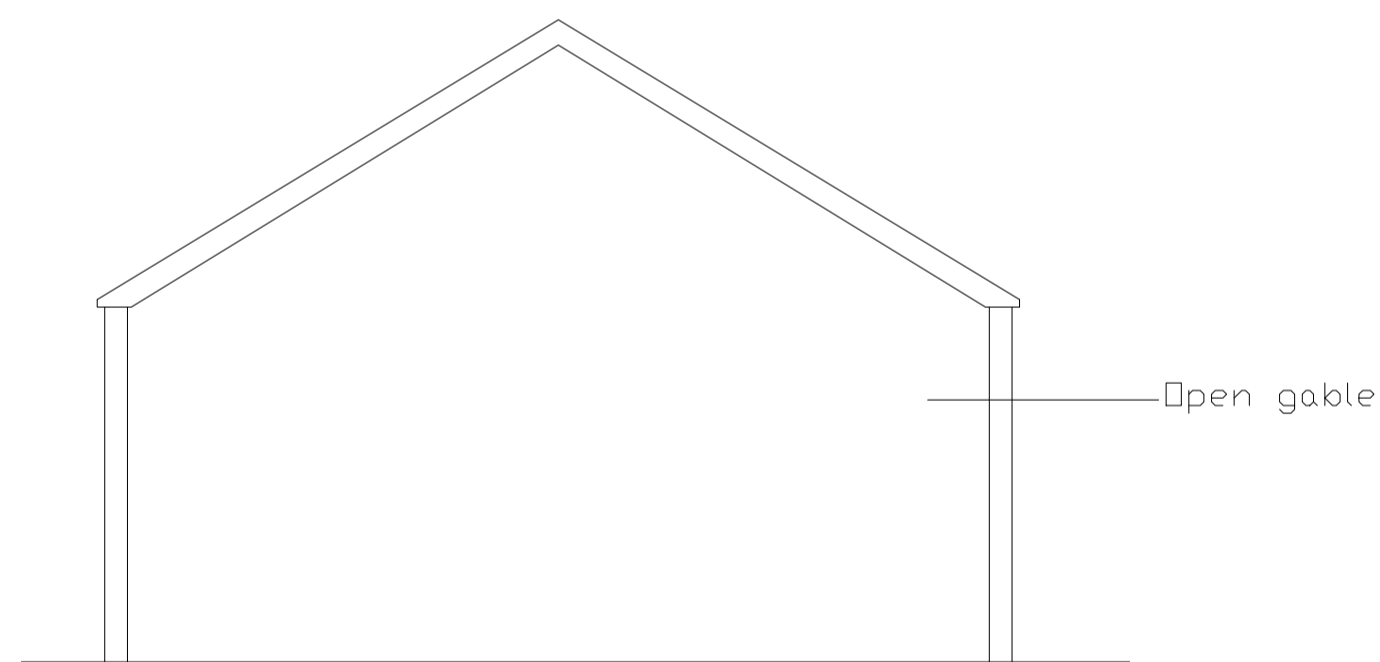

01
P(P)-100
Elevation
1:100 @ A1


Open gable

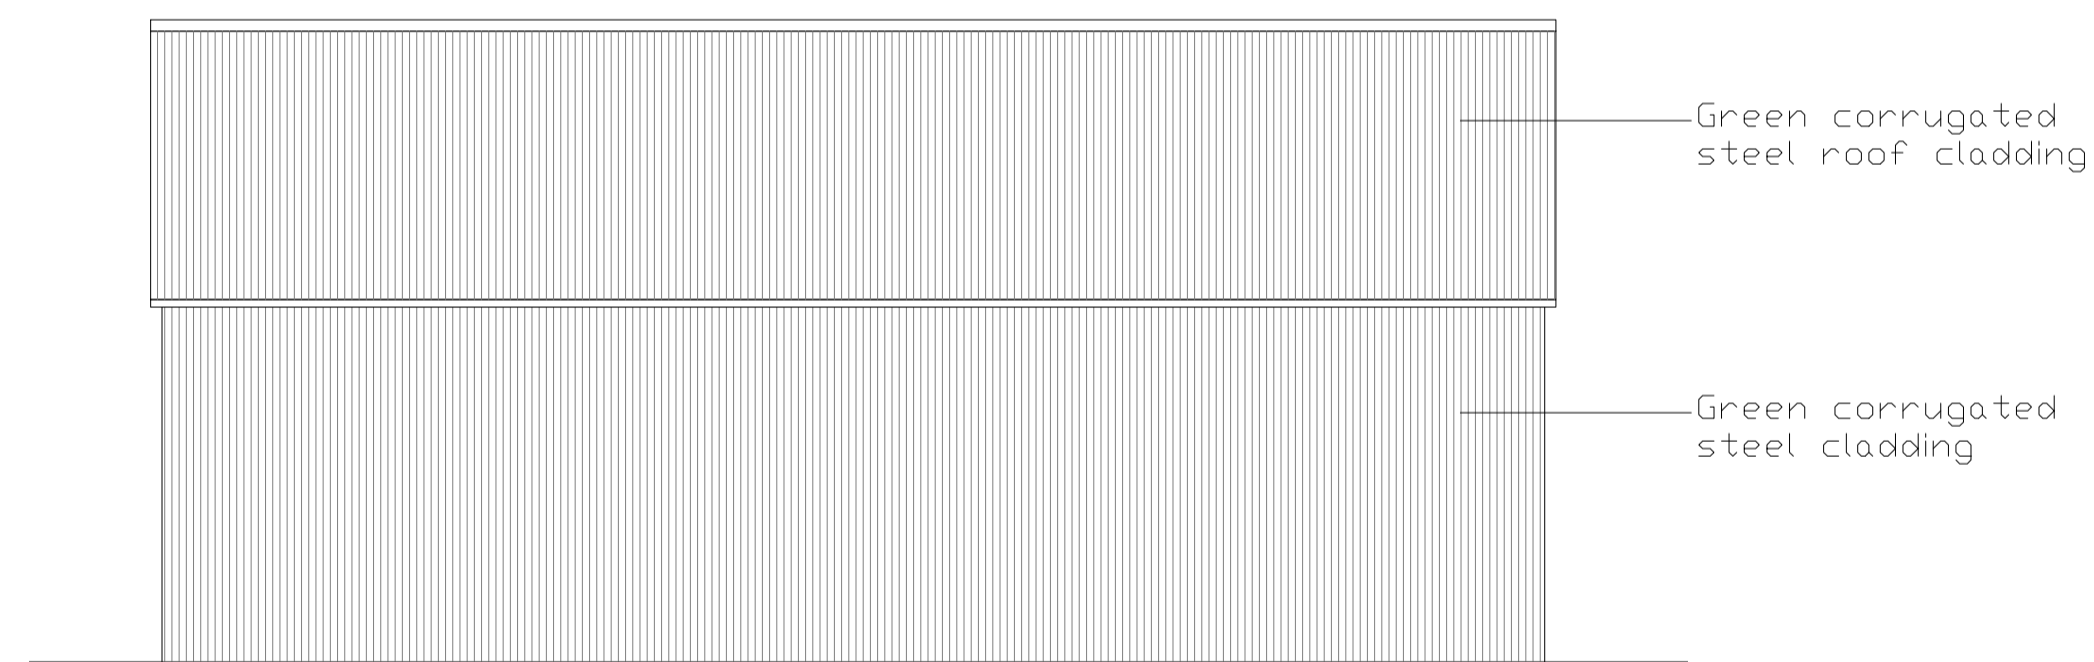

02
P(P)-100
Elevation
1:100 @ A1

Green corrugated steel roof cladding

Green corrugated steel cladding

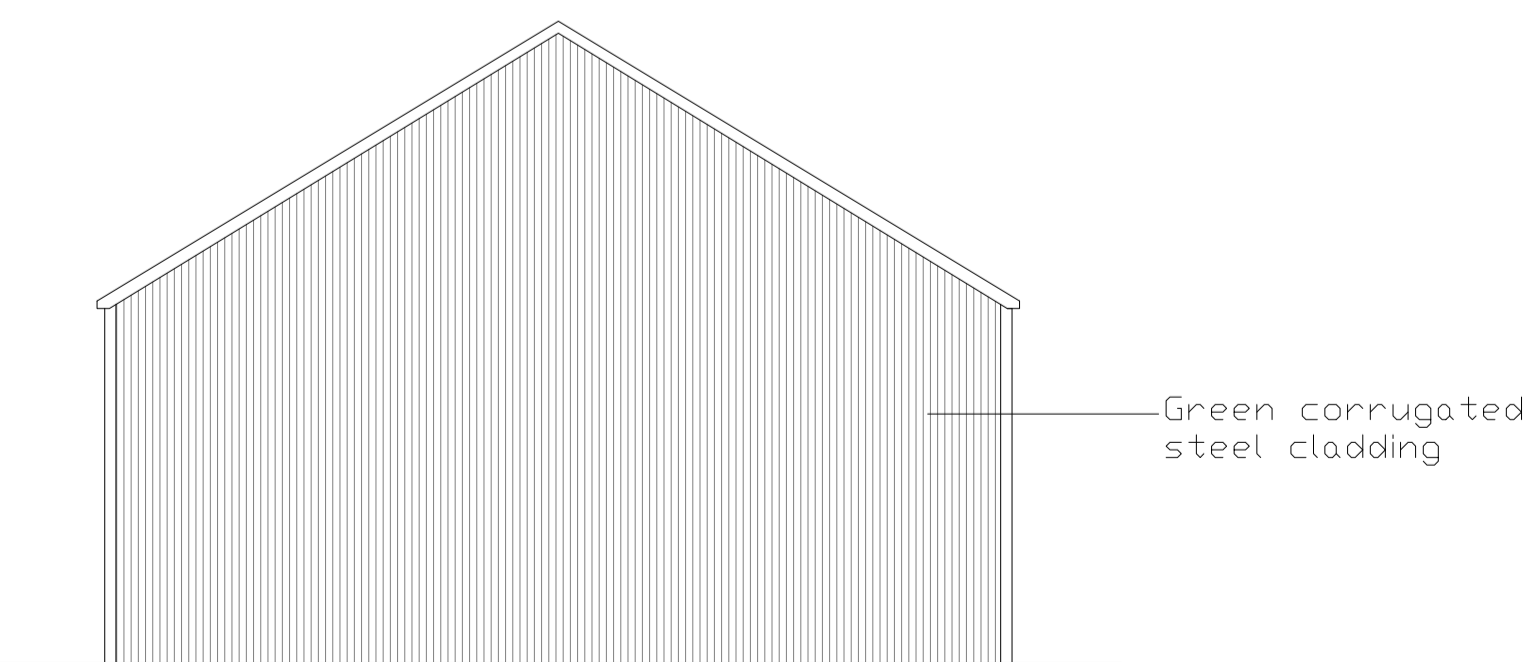

03
P(P)-100
Elevation
1:100 @ A1

Green corrugated steel cladding




04
P(P)-100
Elevation
1:100 @ A1

Green corrugated steel roof cladding

Green corrugated steel cladding

- DISCLAIMER**
1. Do not scale from drawings.
 2. All dimensions must be checked on site and discrepancies verified with the Architect.
 3. Unless shown otherwise all dimensions are to structural surfaces and are in mm.
 4. Any discrepancies between the Engineer's and Architects drawings must be verified with the Architect.
 5. This drawing is only for the status shown below and should not be used for any other purpose.
 6. To be read with all Contract Documents.

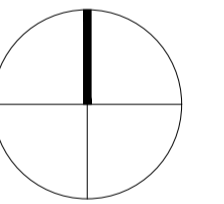

0 2 5 10m
1:100

Rev.	Date	Description
C	27.07.23	----

C 27.07.23 ----

NIKJOO

T: 020 4541 7000
E: info@nikjoo.co.uk

Copyright of
NIKJOO LTD

Planning

PROJECT

Ten Acre Farm

DATE 27.07.2023

SCALE 1:100 @ A1 1:200 @ A3

DRAWING NAME DRAWING NUMBER

Barn plans and elevations 052A-E(S)-100 .1

This page is intentionally left blank