


scale 1:712

Appendix 2

P23/S2641/FUL Item 7

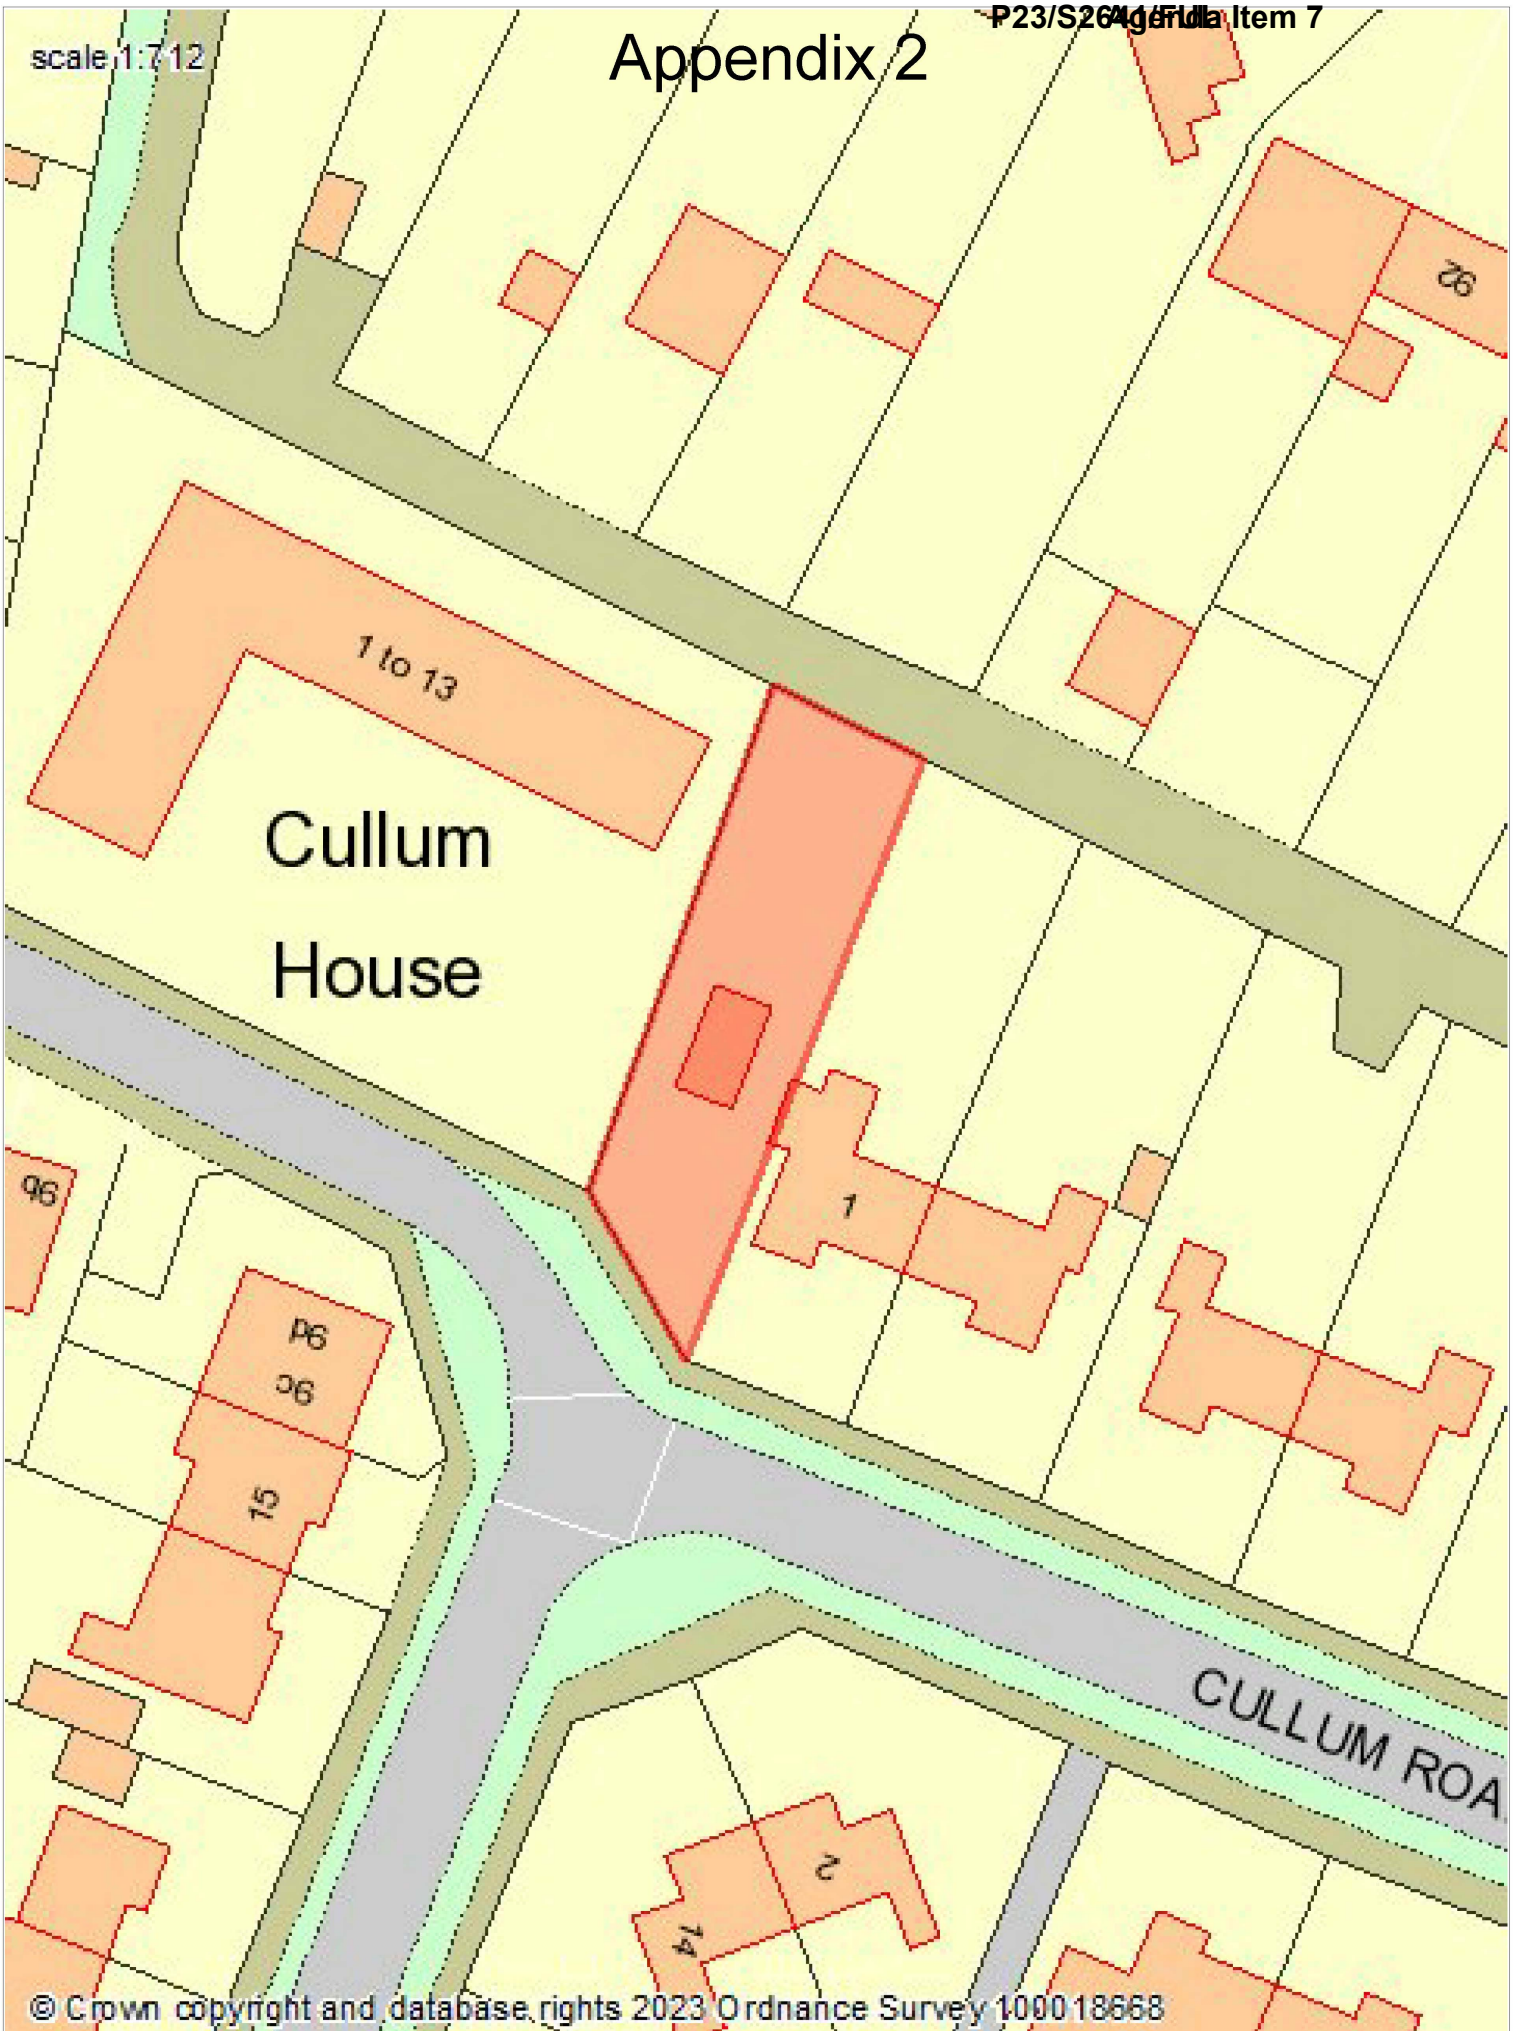

© Crown copyright and database rights 2023 Ordnance Survey 100018668




Listening Learning Leading

Reference: P23/S2641/FUL




Printed on 09/08/2023 13:08:28
for BCP

This map is reproduced from Ordnance Survey material with the permission of Ordnance Survey on behalf of the Controller of Her Majesty's Stationery Office Crown copyright. Unauthorised reproduction infringes Crown copyright and may lead to prosecution or civil proceedings.
South Oxfordshire District Council / 100018668 / 2023

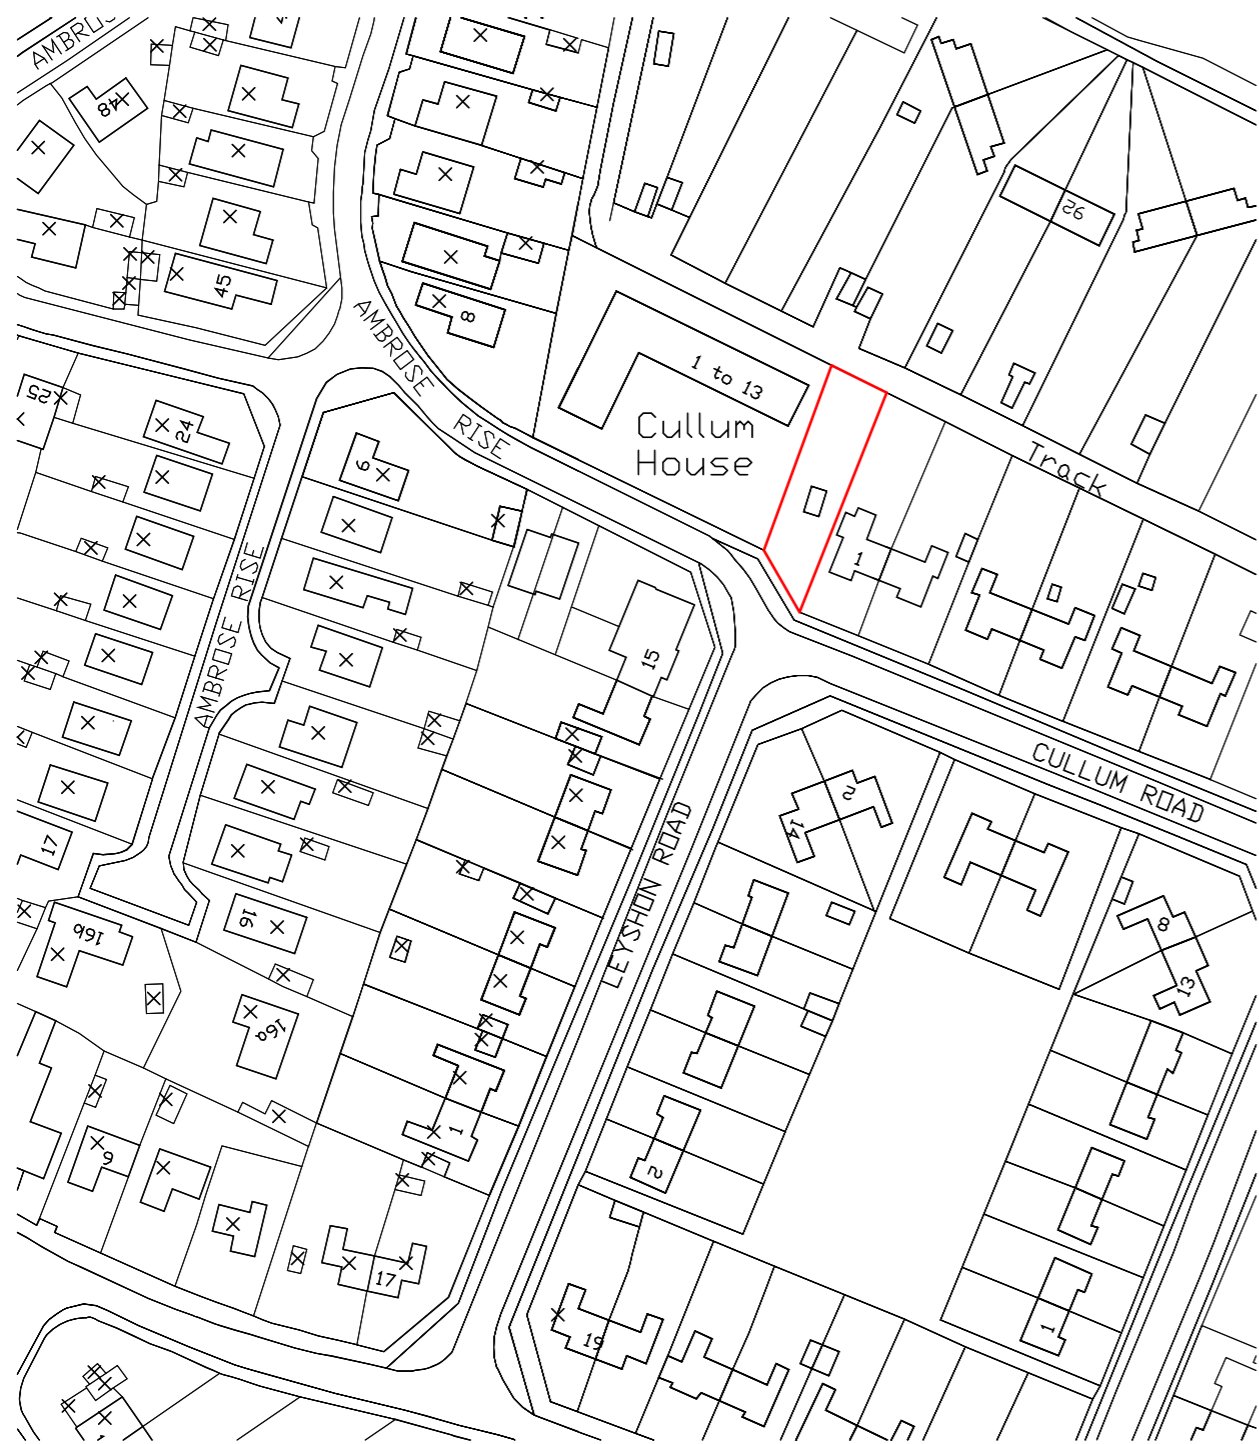


1 Location Plan

1 : 1250

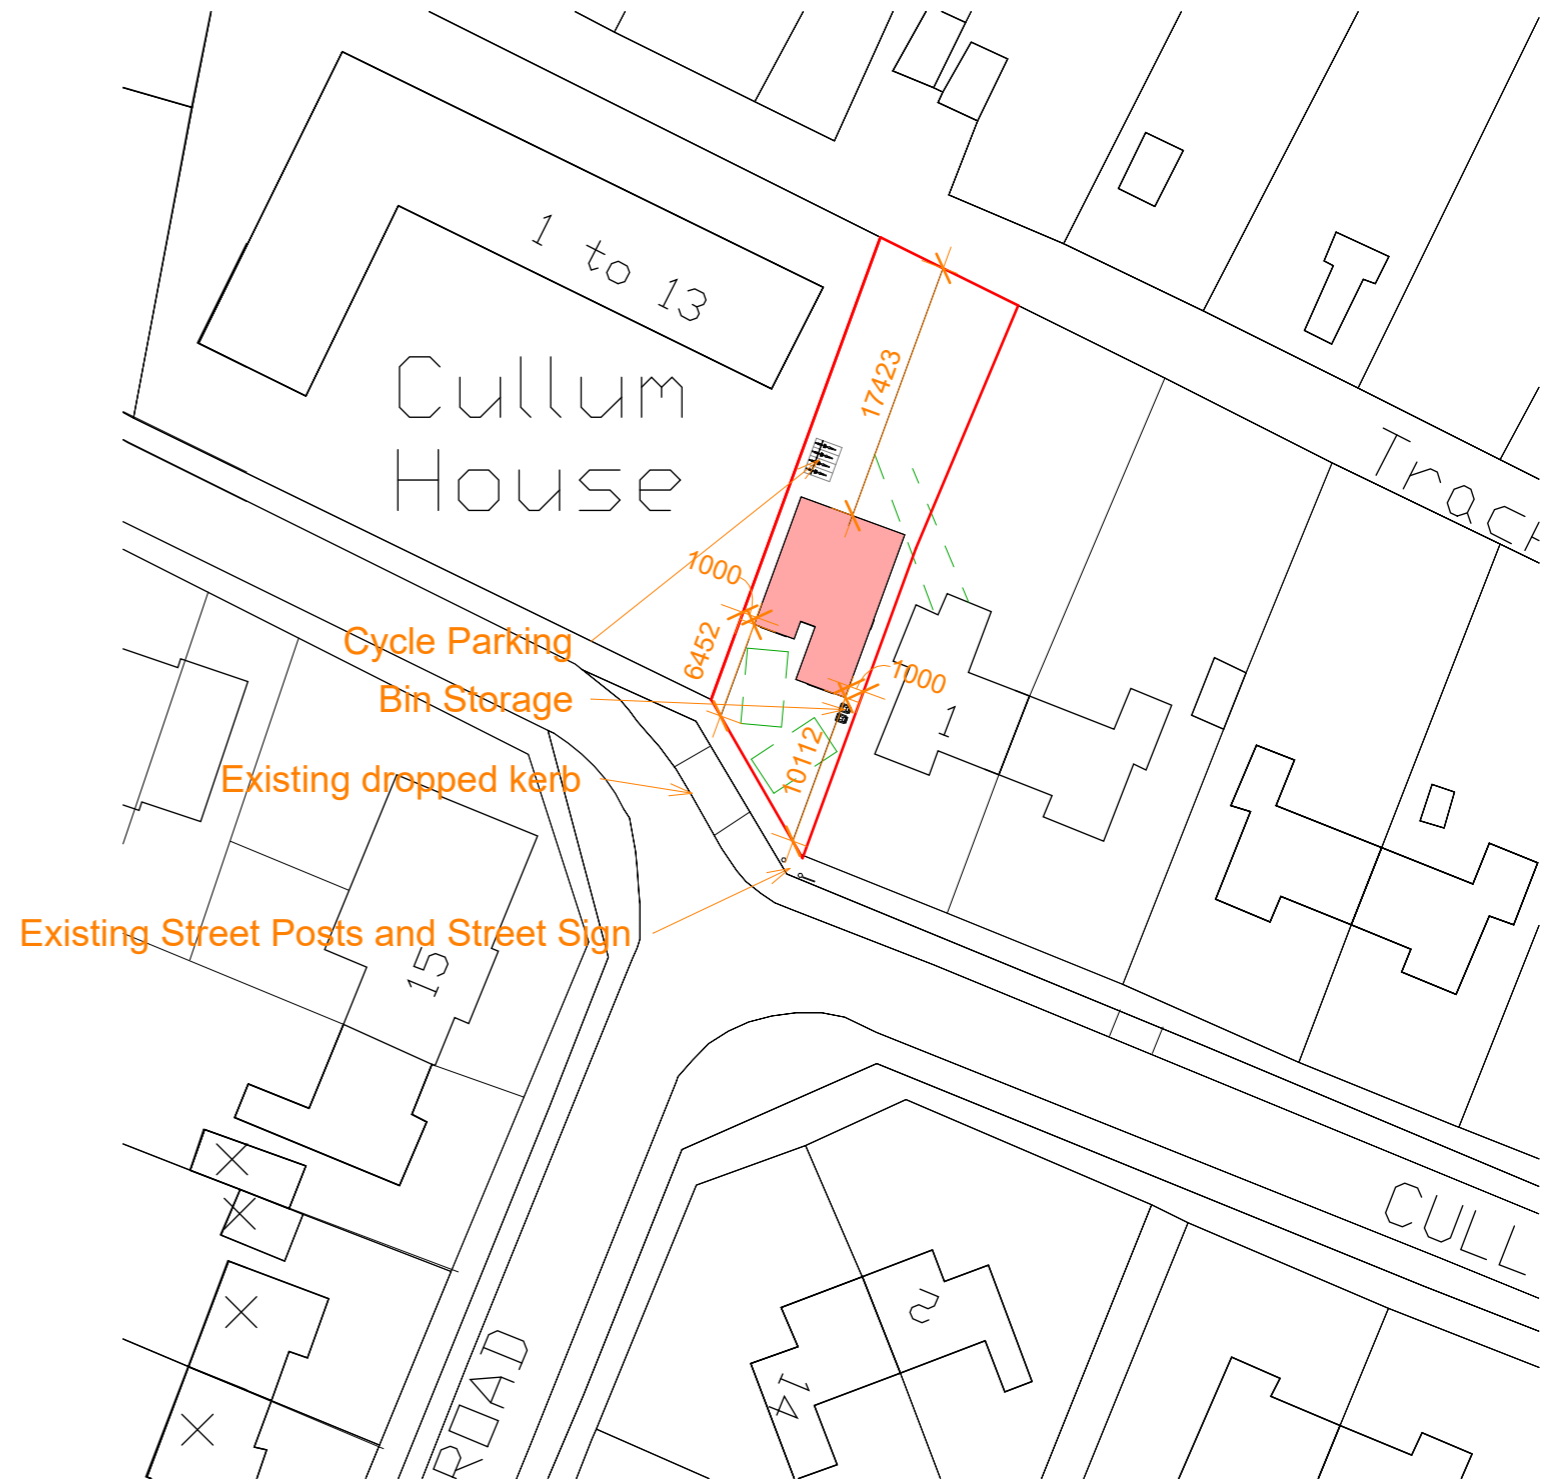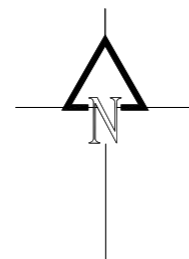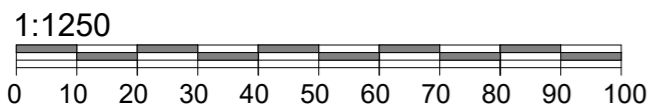

2 Block Plan

1 : 500


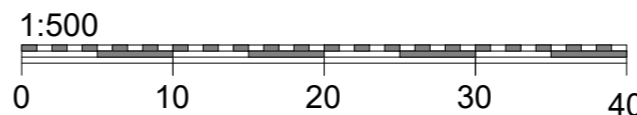


Client	-		
Location	Land to side, 1 Cullum Road, Wheatley OX33 1XD		
Drawing Title	Location and Block Plan		
Layout Id	GA.03	Date:	23/11/2023
Rev.	06	Scale@A3:	As indicated
NEW			
•HOME IMPROVEMENT•			
GROUP			


Appendix 3

*NOTE: Do not scale from this drawing except for planning purpose
Contractor to verify all dimensions before setting out, commencing work or placing order*

1:100

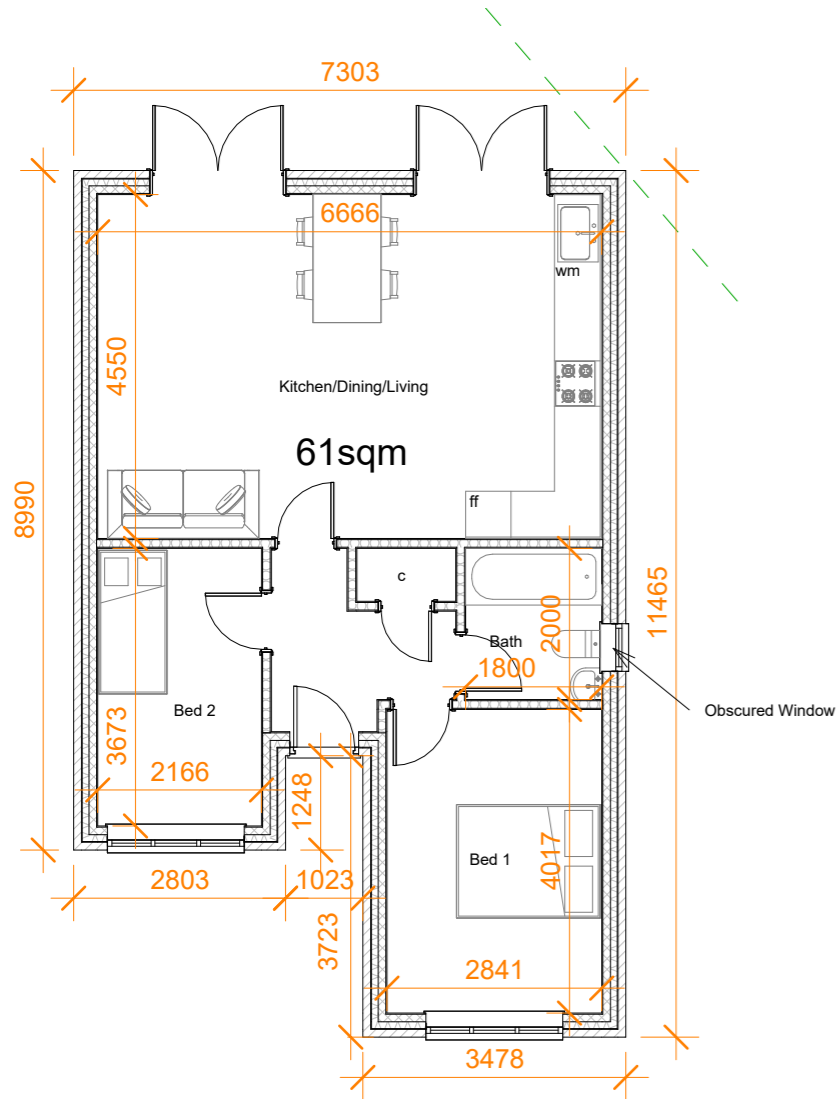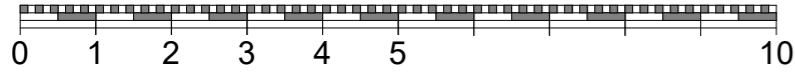

1 Ground Floor
1 : 100

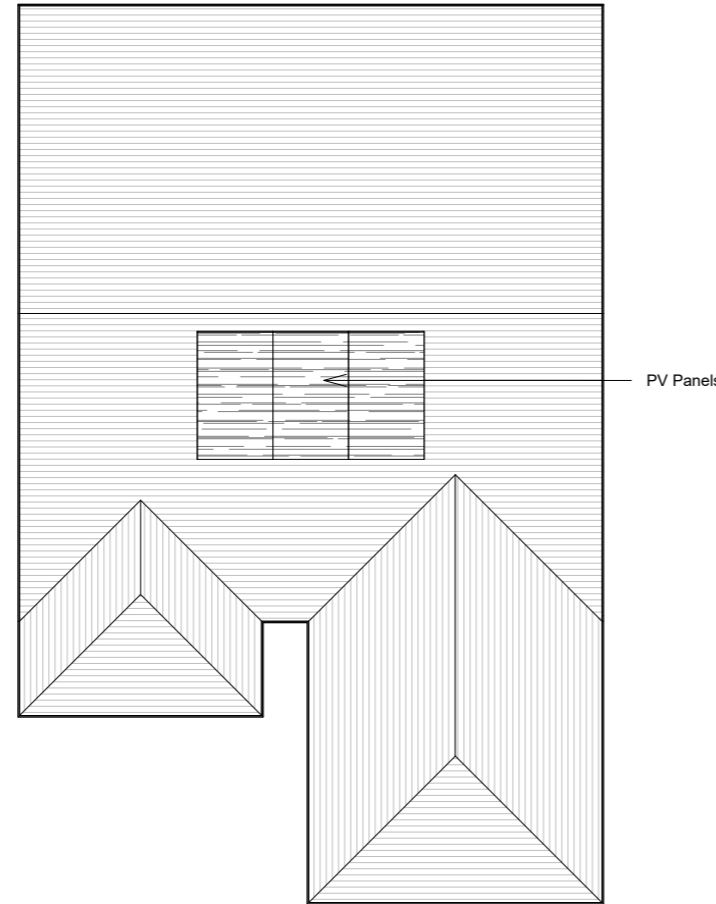


2 Roof Plan
1 : 100




3 Front Elevation
1 : 100



4 Rear Elevation
1 : 100

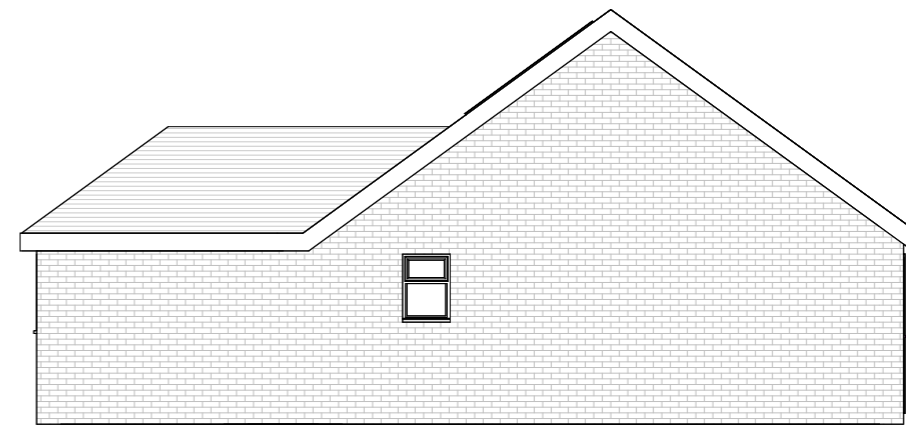


5 Side Elevation_1
1 : 100

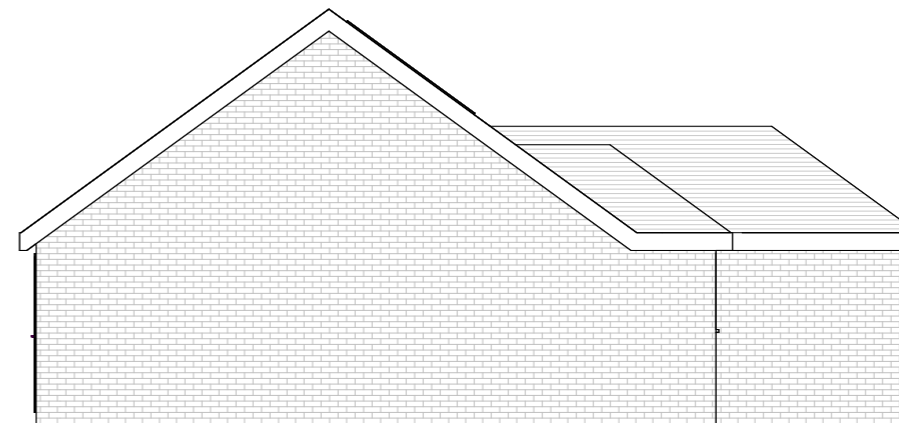

6 Side Elevation_2
1 : 100

Client	-		
Location	Land to side, 1 Cullum Road, Wheatley OX33 1XD		
Drawing Title	Floor Plans and Roof		
Layout Id	GA.01	Date:	08/11/2023
Rev.	05	Scale@A3:	1 : 100
NEW			
•HOME IMPROVEMENT•			
GROUP			

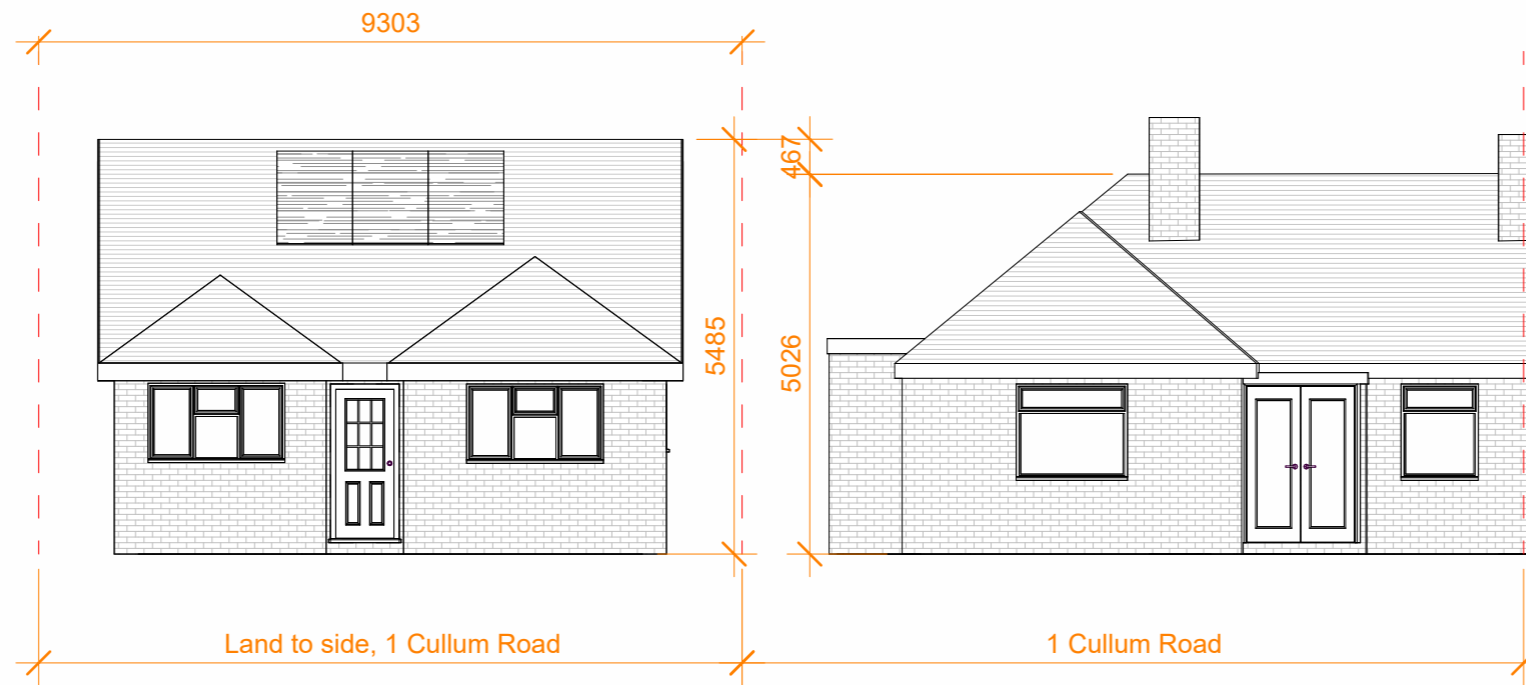

① Proposed Street Scene
1 : 100



Client	-		
Location	Land to side, 1 Cullum Road, Wheatley OX33 1XD		
Drawing Title	Proposed Street Scene and 3D Views		
Layout Id	GA.02	Date:	08/11/2023
Rev.	05	Scale@A3:	1 : 100
NEW			
•HOME IMPROVEMENT•			
GROUP			