



Application No. P23/S4003/S73



1:1,250 scale




South Oxfordshire District Council is licensed to use Ordnance Survey mapping for its own business use as a member of the Public Sector Mapping Agreement.

Persons viewing this mapping should contact Ordnance Survey copyright for advice where they wish to use Ordnance Survey mapping for their own use.

Proposed site layout for consideration

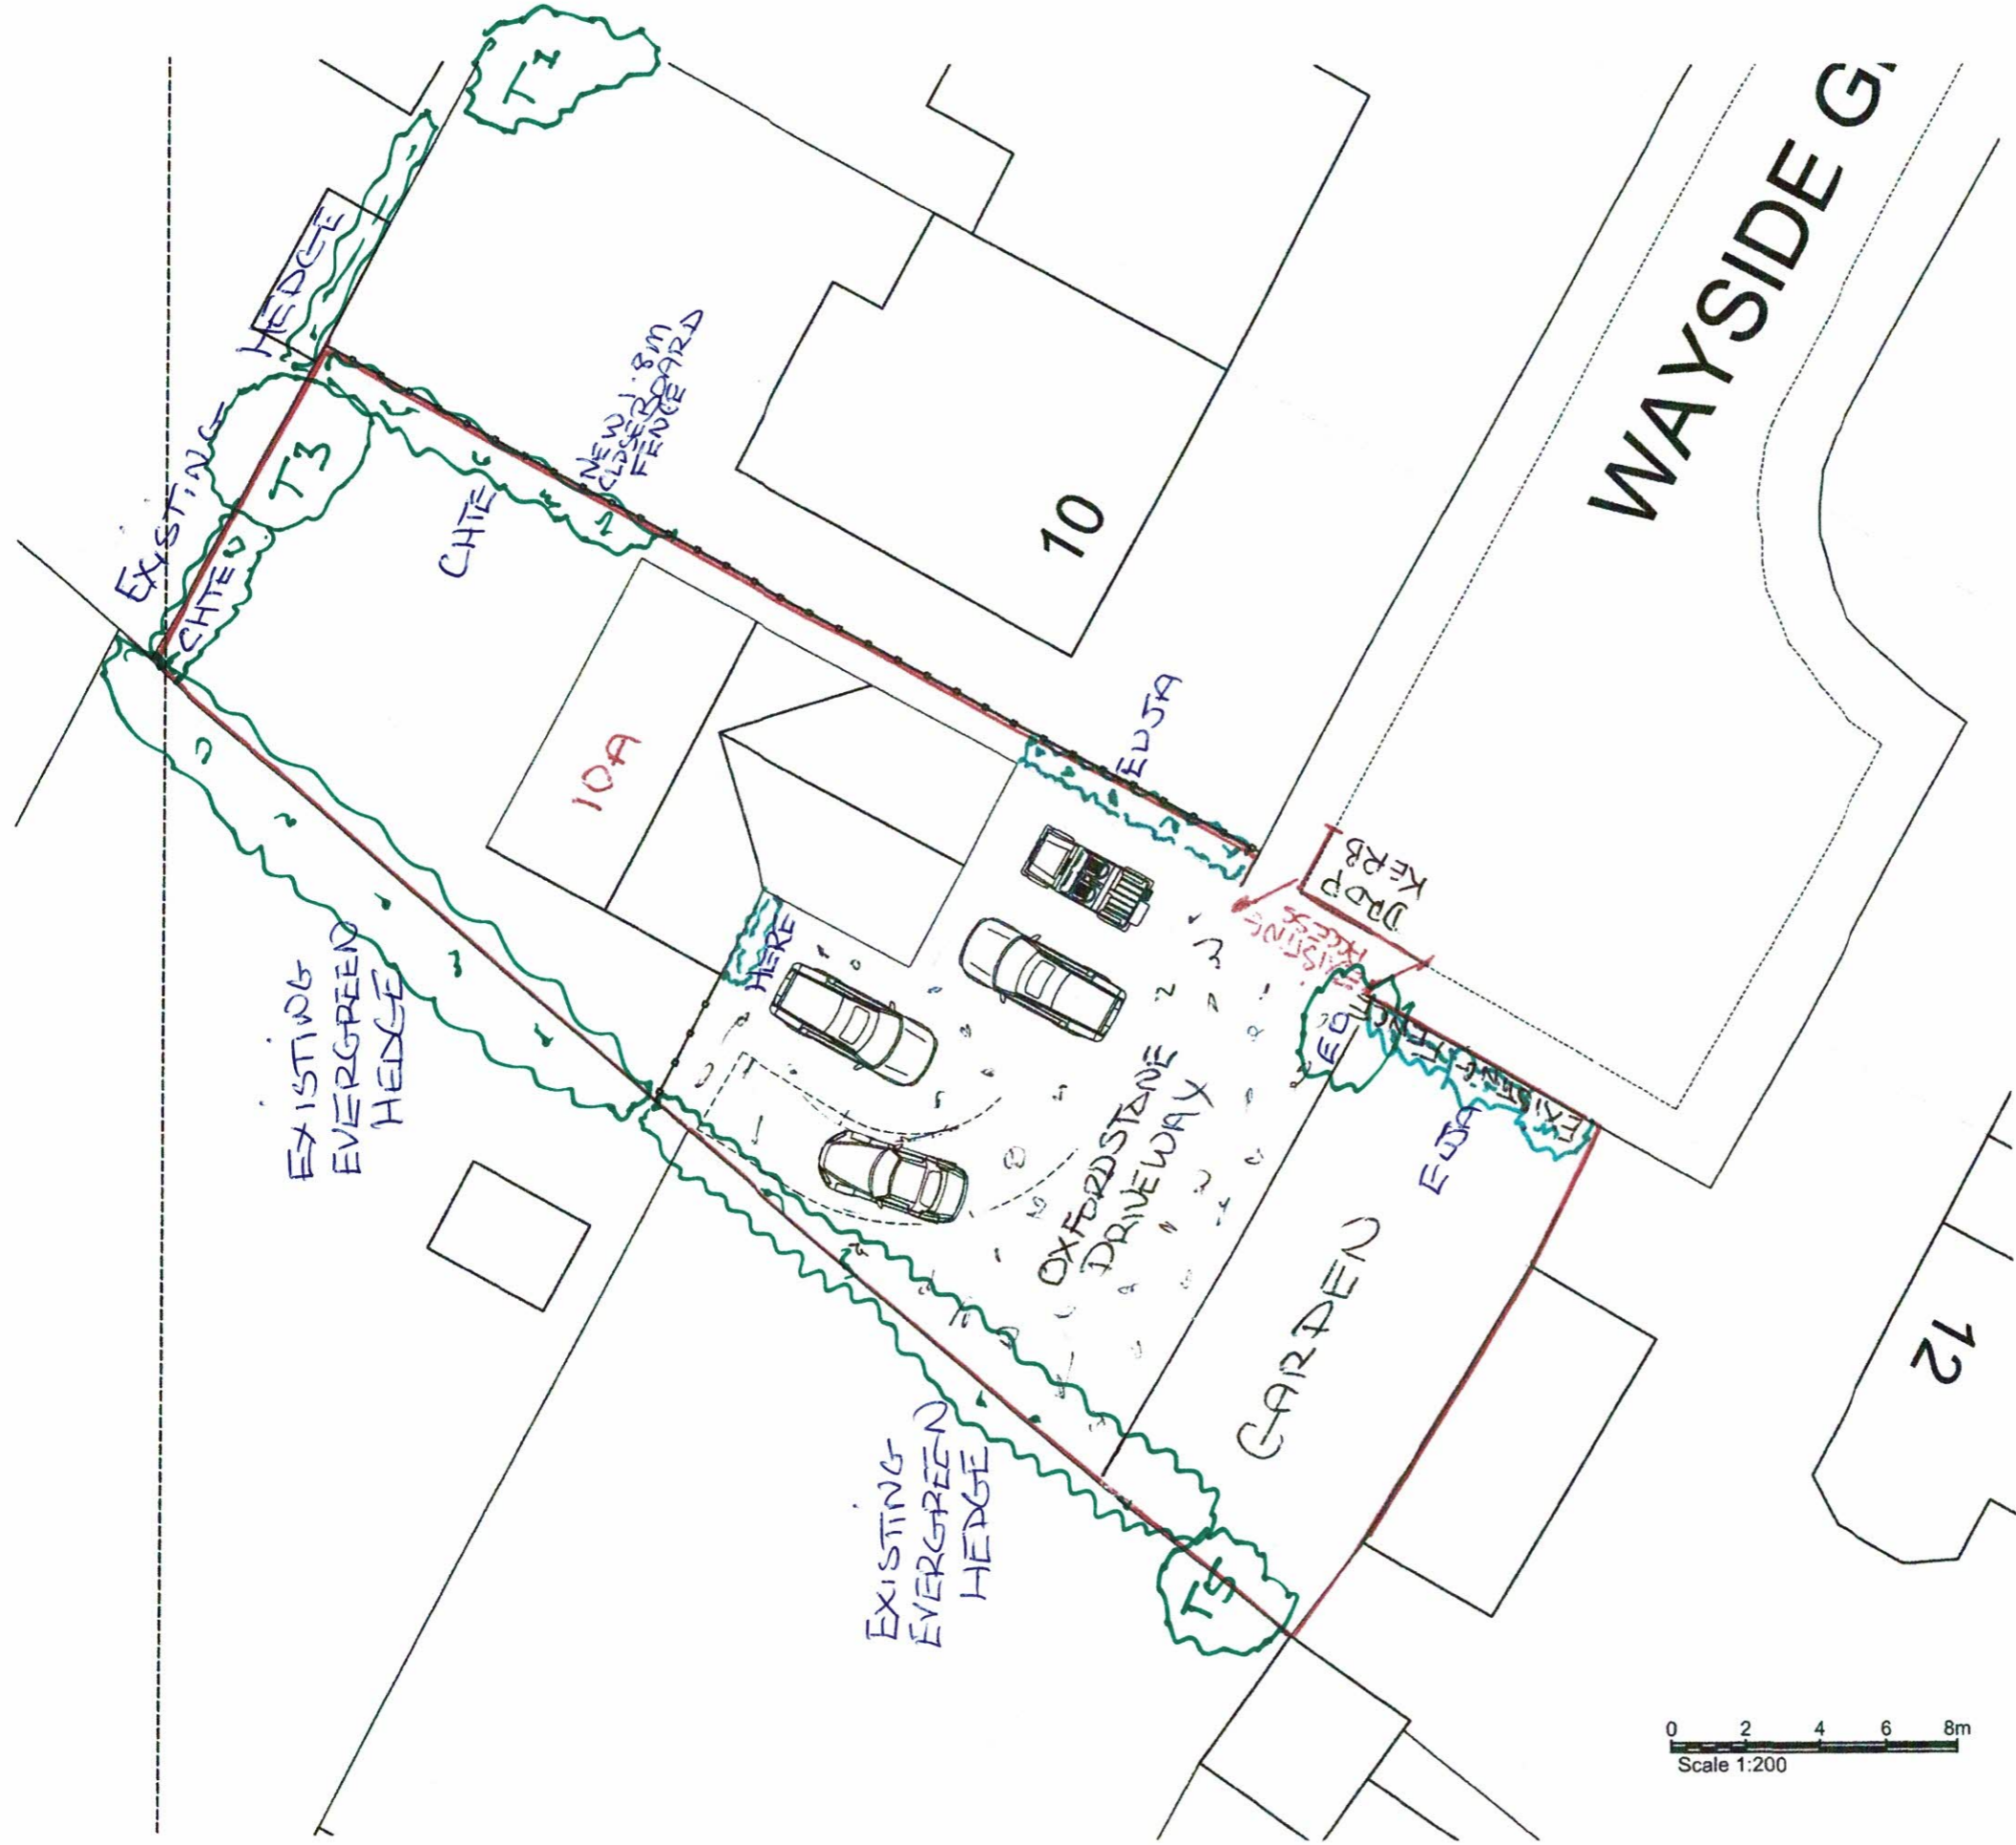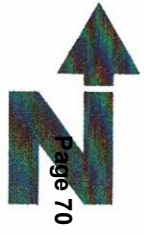


PROPOSED PLAN 1:200

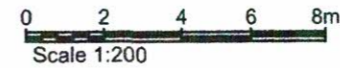

Appendix B

MR & MRS PEARSON		
PROJECT		
10A WAYSIDE GREEN, WOODCOTE, RG8 0QJ		
DRAWING TITLE		
PL05	SITE PLAN	
DRAWN	DATE	SCALE
DMP	24-11-2023	1:200@A3
DRAWING NO.	REV.	
DMP-01	'E'	

Previously approved site layout approved under application P19/S4288/FUL

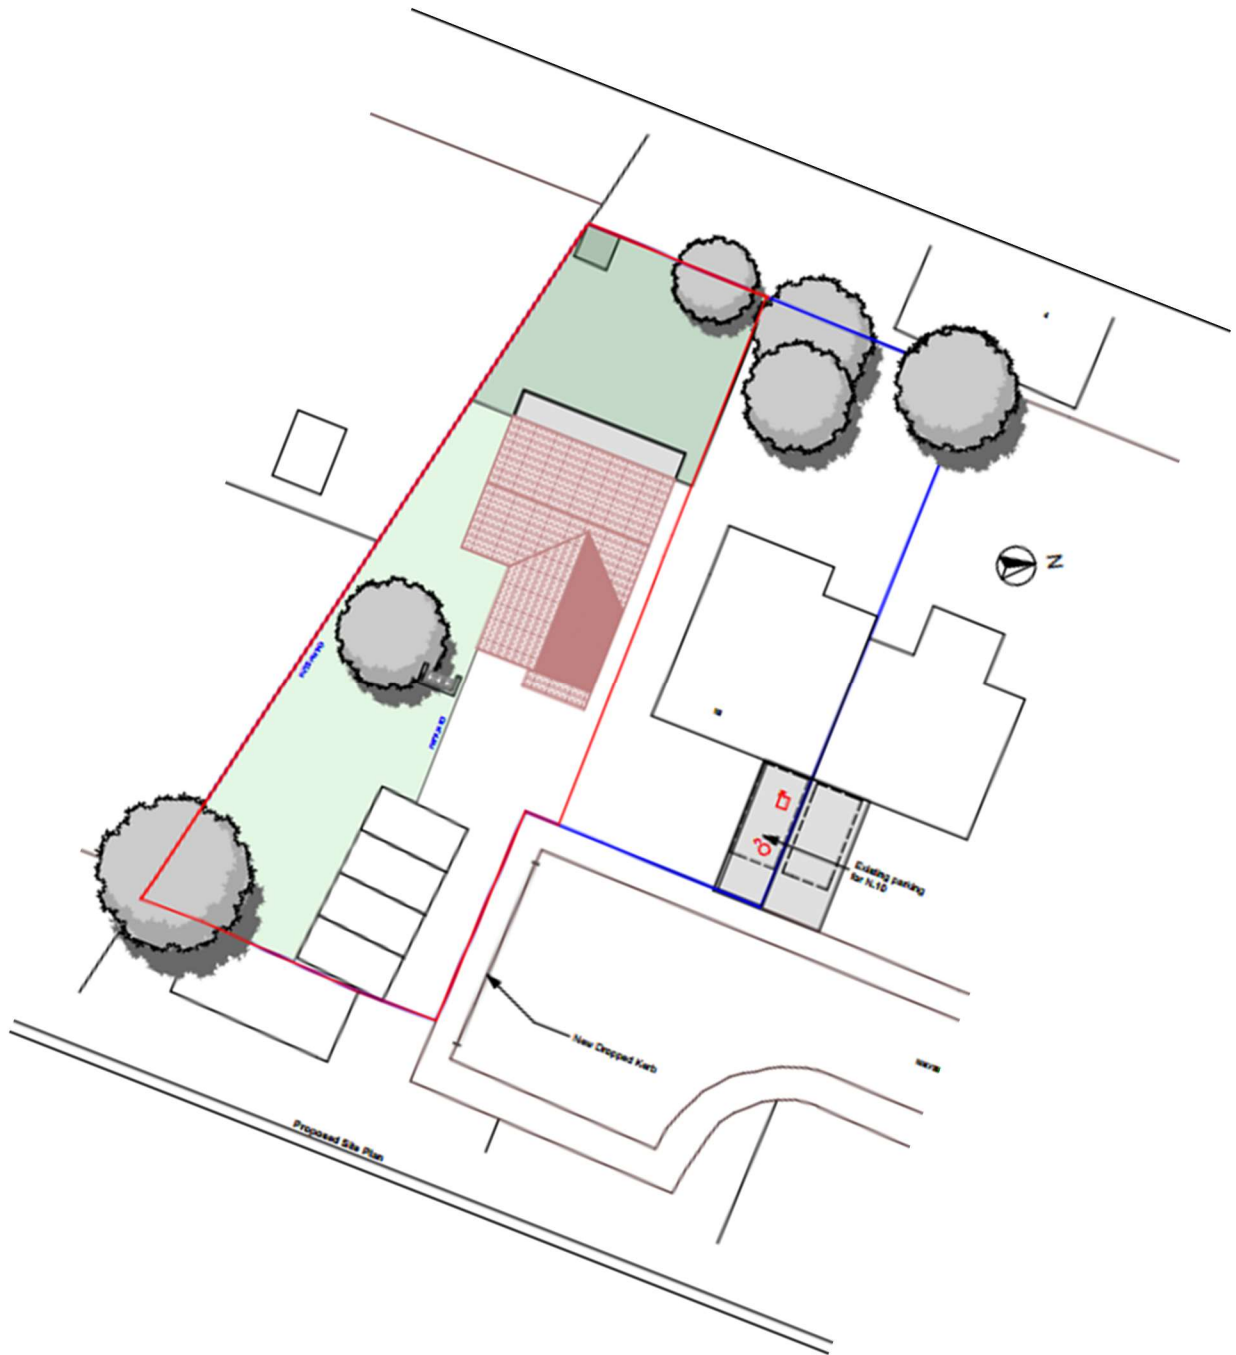

© This drawing remains the property of The Keen Partnership and shall not be copied without written consent.

All dimensions to be checked on site and any discrepancies to be reported before work commences.

Notes:



1 Existing Street View Elevation H1 1:100

1:100



2 Existing Street View H2 1:100

THE KEEN PARTNERSHIP
 The Courtyard
 Edinburgh Road
 Reading RG30 2UA
 Tel: 0118 9510 855
 Fax: 0118 9510 866
 chris@keenpartnership.co.uk
 www.keenpartnership.co.uk



Client:
Mrs Nicola Richards

Job Title:
10 Wayside Green RG8 0QJ

Drawing Title:
Existing Elevations

Drawing Date: 04-01-2019	Status: PLANNING DRAWINGS
Issue Date: 20/11/2019	Drawn By: PD
	Scale: 1:100@A2
Job No: 8823	Drawing No: PL-04
	Rev:

© This drawing remains the property of The Keen Partnership and shall not be copied without prior written consent.

All dimensions to be checked on site and any discrepancies to be reported before work commences.

Notes:

Approved under application
P19/S4288/FUL.
No changes proposed as part of this application.




5 Proposed Street View Elevation H1 1:100




3 Proposed Rear Elevation H1 1:100



2 Proposed Left Elevation H1 1:100

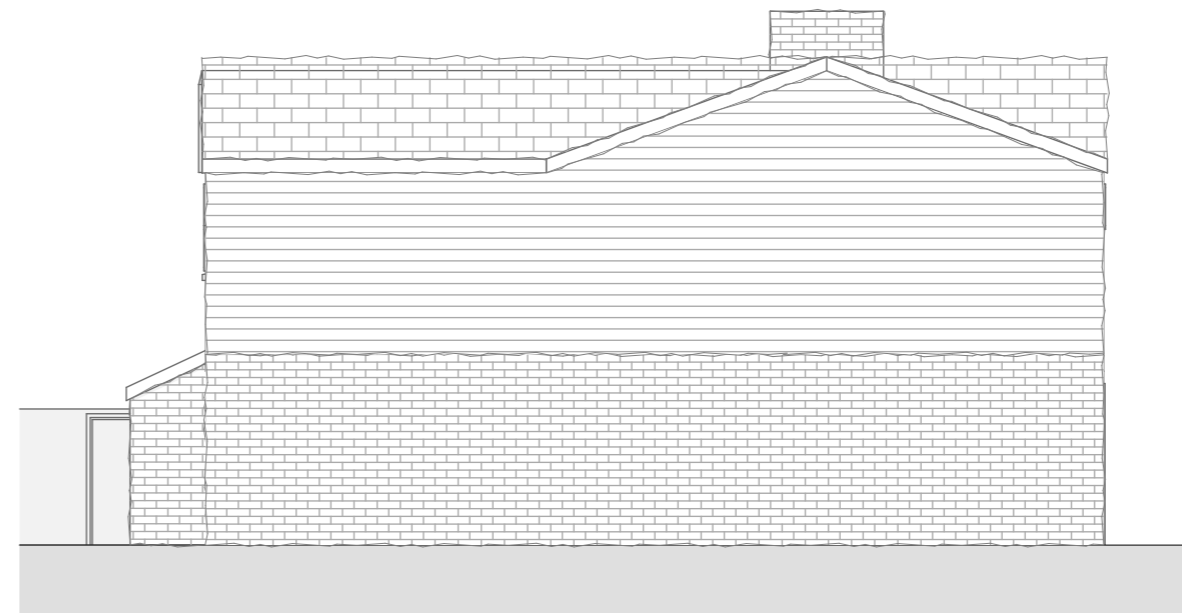

4 Proposed Right Side Elevation H1 1:100

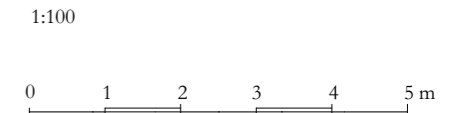

B	Garage and Parking amendments	PD	29/09/2020
Rev	Description	By	Date

THE KEEN PARTNERSHIP
The Courtyard
Edinburgh Road
Reading RG30 2UA
Tel: 0118 9510 855
Fax: 0118 9510 866
chris@keenpartnership.co.uk
www.keenpartnership.co.uk



Client:
Mrs Nicola Richards

Job Title:
10 Wayside Green RG8 0QJ

Drawing Title:
Proposed Elevations H1 REV B


Drawing Date: 04-01-2019	Status: PLANNING DRAWINGS
Issue Date: 14/10/2020	Drawn By: PD
	Scale: 1:100@A3
Job No: 8823	Drawing No: PL-09
	Rev: B

© This drawing remains the property of The Keen Partnership and shall not be copied without prior written consent.

All dimensions to be checked on site and any discrepancies to be reported before work commences.

Notes:

Approved under application P19/S4288/FUL.
No changes proposed as part of this application.

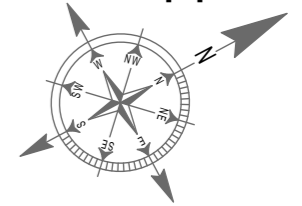

1:100



B	Garage and Parking amendments	PD	29/09/2020
A	Garage and Parking amendments	PD	16-01-19
Rev	Description	By	Date

THE KEEN PARTNERSHIP
The Courtyard
Edinburgh Road
Reading RG30 2UA
Tel: 0118 9510 855
Fax: 0118 9510 866
chris@keenpartnership.co.uk
www.keenpartnership.co.uk



Client:

Mrs Nicola Richards

Job Title:

10 Wayside Green RG8 0QJ

Drawing Title:

Proposed Ground Floor Plan REV B

Drawing Date:

04-01-2019

Status:

PLANNING DRAWINGS

Issue Date:

07/10/2020

Drawn By:

PD

Scale:

1:100@A3

Job No:


8823

Drawing No:

PL-06

Rev:

B

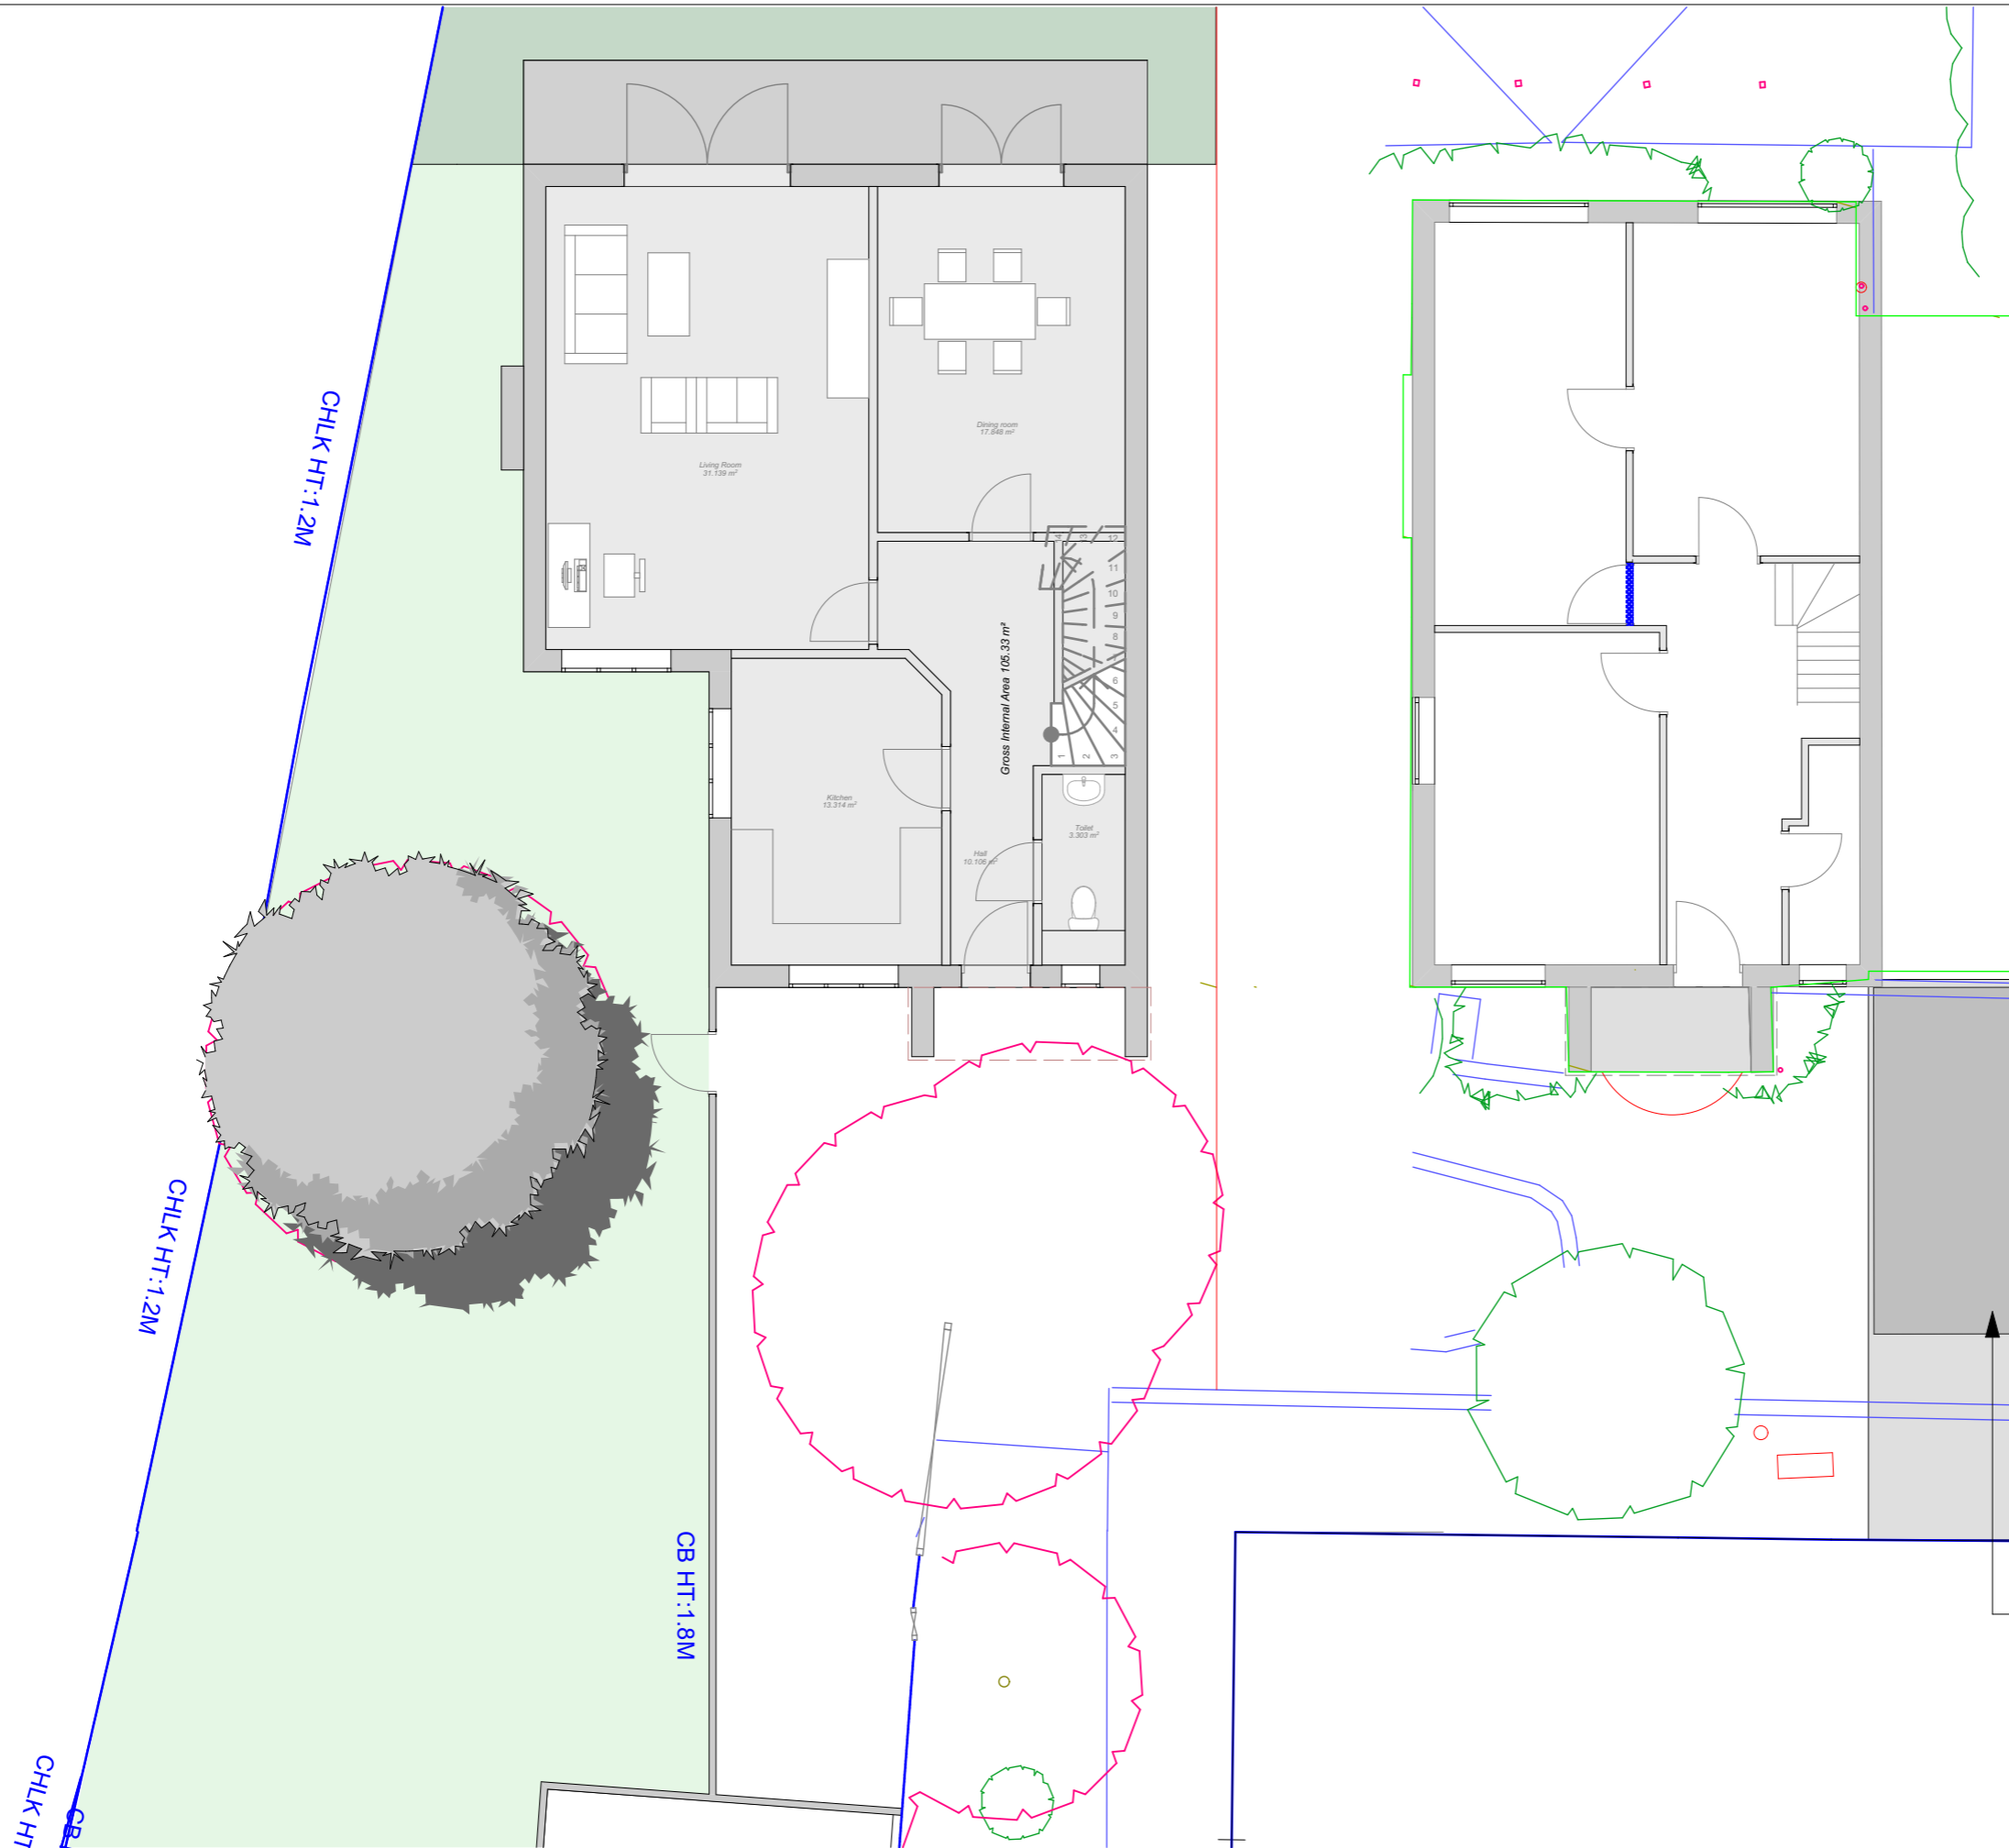

Ground Floor


1:100

Approved under application P19/S4288/FUL. No changes proposed as part of this application.


© This drawing remains the property of The Keen Partnership and shall not be copied without prior written consent.

All dimensions to be checked on site and any discrepancies to be reported before work commences.

Notes:

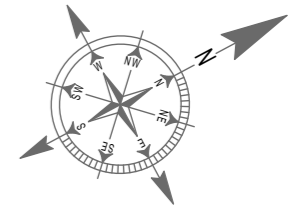

1:100

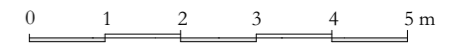

Rev	Description	By	Date
B	Garage and Parking amendments		29/09/2020
A	Garage and Parking amendments	PD	16-01-19

THE KEEN PARTNERSHIP
The Courtyard
Edinburgh Road
Reading RG30 2UA
Tel: 0118 9510 855
Fax: 0118 9510 866
chris@keenpartnership.co.uk
www.keenpartnership.co.uk



Client:

Mrs Nicola Richards

Job Title:

10 Wayside Green RG8 0QJ

Drawing Title:

Proposed Plans REV B

Drawing Date:

04-01-2019

Status:

PLANNING DRAWINGS

Issue Date:

14/10/2020

Drawn By:

PD

Scale:

1:100@A3

Job No:


8823

Drawing No:


PL-07

Rev:

B

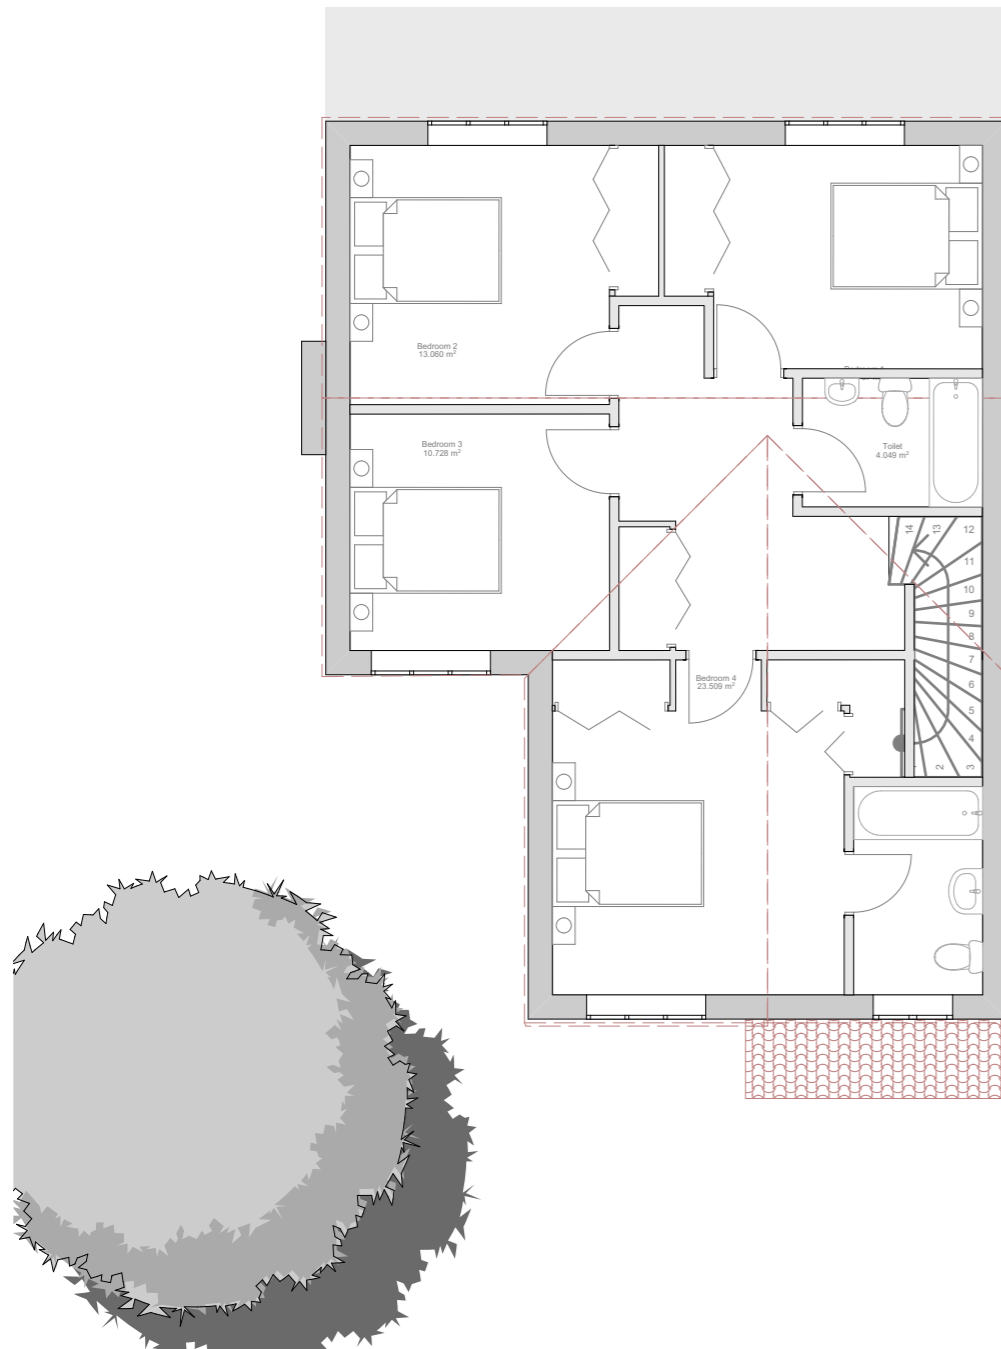

1 First Floor 1:100

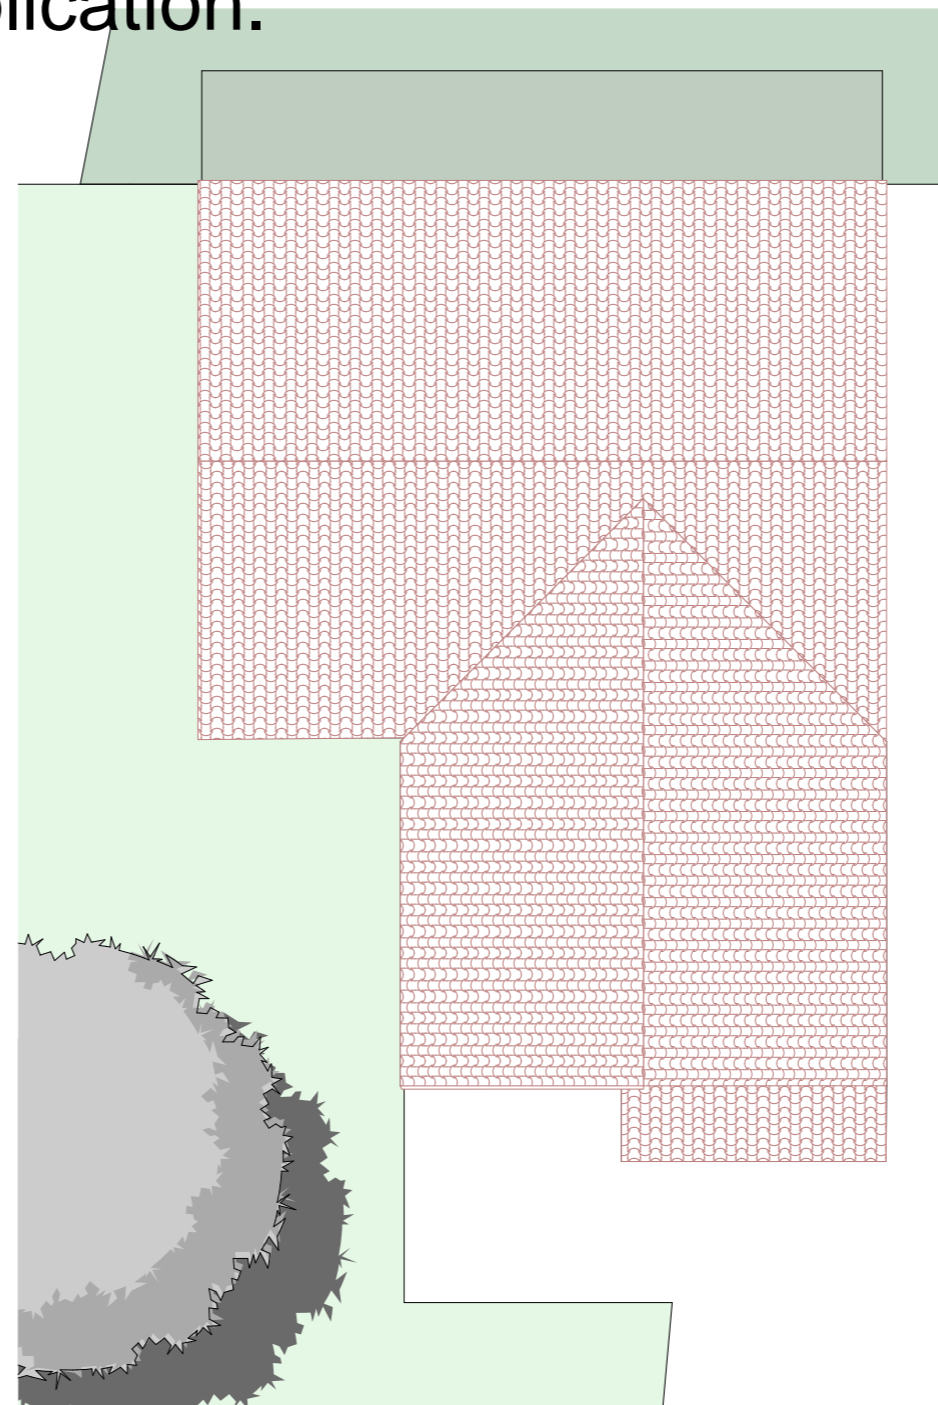

3 Roof 1:100

© This drawing remains the property of The Keen Partnership and shall not be copied without prior written consent.

All dimensions to be checked on site and any discrepancies to be reported before work commences.

Notes:

Approved under application P19/S4288/FUL.
No changes proposed as part of this application.




2

Proposed Front Elevation H1

1:100

1:100

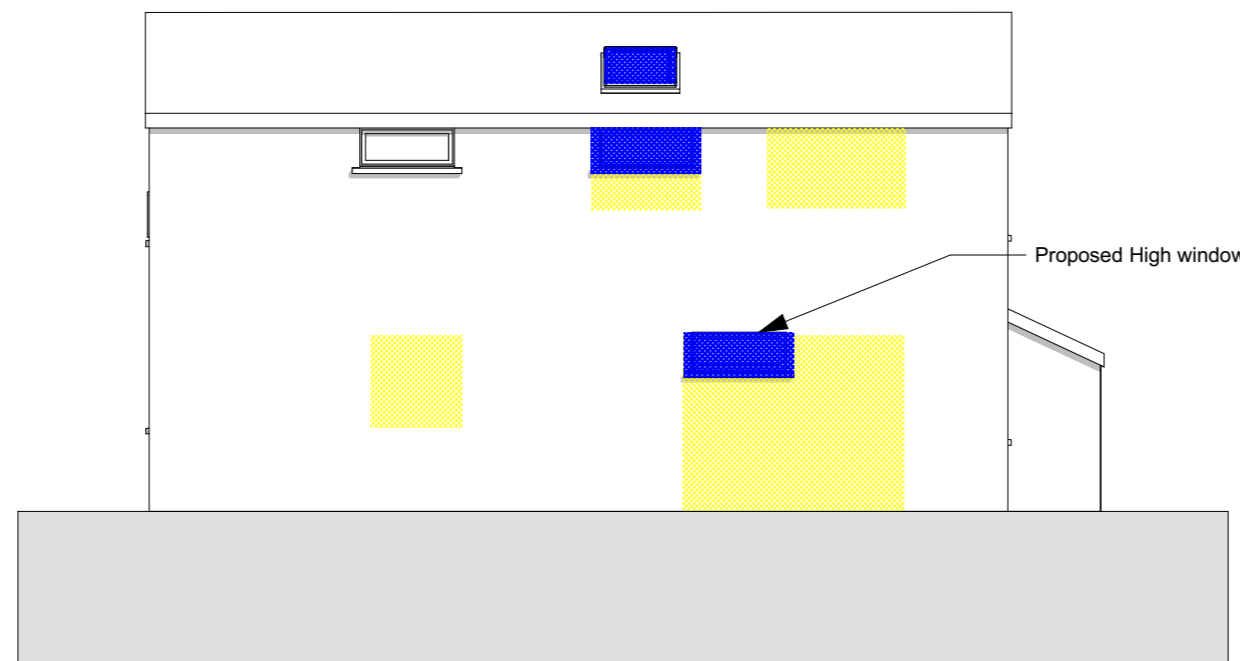

1

Proposed Side Elevation N.10

1:100

THE KEEN PARTNERSHIP
The Courtyard
Edinburgh Road
Reading RG30 2UA
Tel: 0118 9510 855
Fax: 0118 9510 866
chris@keenpartnership.co.uk
www.keenpartnership.co.uk

cabe
chartered association
of building engineers

RICS

Client:

Mrs Nicola Richards

Job Title:

10 Wayside Green RG8 0QJ

Drawing Title:

Elevations N.10

Drawing Date:

04-01-2019

Status:

PLANNING DRAWINGS

Issue Date:

14/10/2020

Drawn By:

PD

Scale:

1:100@A3

Job No:



8823

Drawing No:

PL-14

Rev:


Approved under application
P19/S4288/FUL.
 No changes proposed as part of this
 application.

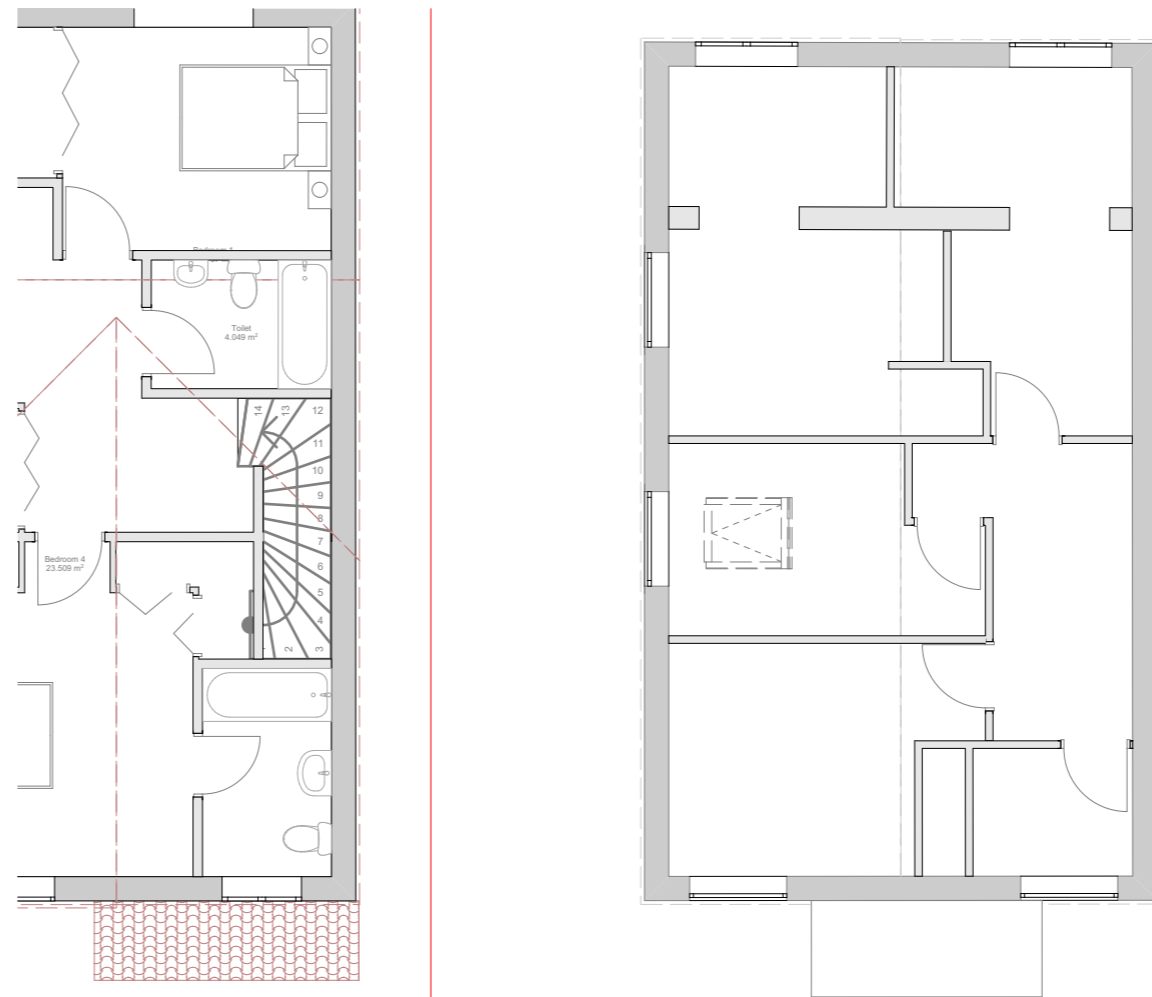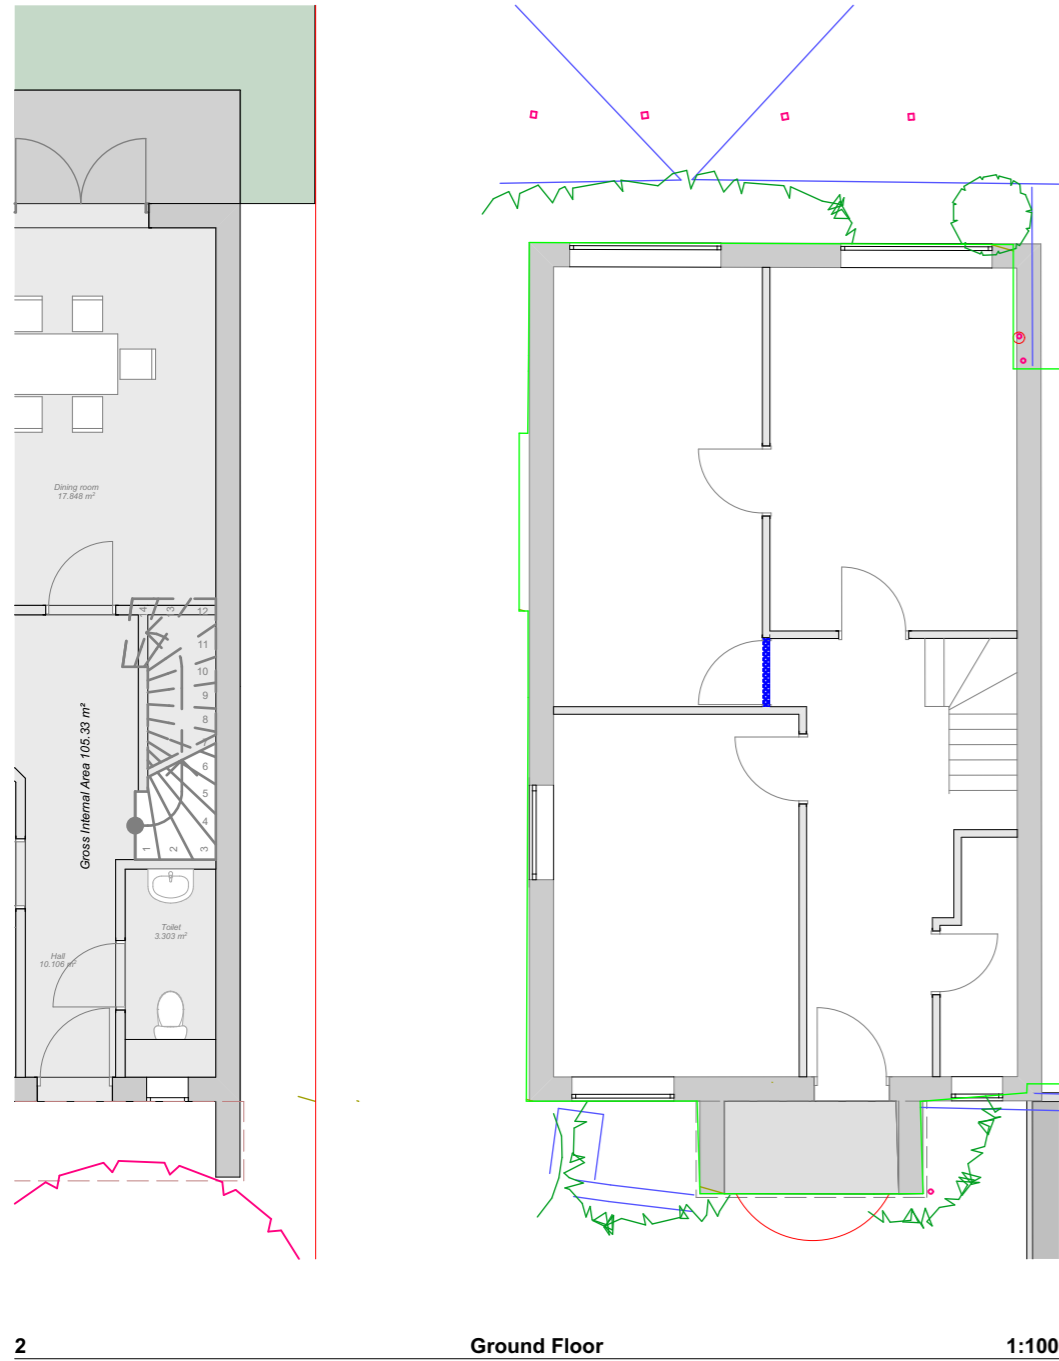

© This drawing remains the property of The Keen Partnership and shall not be copied without prior written consent.

All dimensions to be checked on site and any discrepancies to be reported before work commences.

Notes:

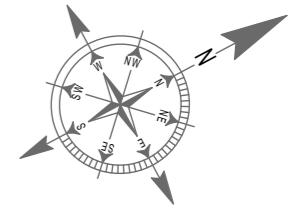

1:100



THE KEEN PARTNERSHIP
 The Courtyard
 Edinburgh Road
 Reading RG30 2UA
 Tel: 0118 9510 855
 Fax: 0118 9510 866
 chris@keenpartnership.co.uk
 www.keenpartnership.co.uk



Client:

Mrs Nicola Richards

Job Title:

10 Wayside Green RG8 0QJ

Drawing Title:

Plans N.10

Drawing Date:

04-01-2019

Status:

PLANNING DRAWINGS

Issue Date:

14/10/2020

Drawn By:

PD

Scale:

1:100@A3

Job No:

8823

Drawing No:

PL-15

Rev:

This page is intentionally left blank