

127159/000010/PJS/LDR

Application to vary a premises licence under the Licensing Act 2003

PLEASE READ THE FOLLOWING INSTRUCTIONS FIRST

Before completing this form please read the guidance notes at the end of the form. If you are completing this form by hand please write legibly in block capitals. In all cases ensure that your answers are inside the boxes and written in black ink. Use additional sheets if necessary.

You may wish to keep a copy of the completed form for your records.-

I, Laurence Gordon, being the premises licence holder, apply to vary a premises licence under section 34 of the Licensing Act 2003 for the premises described in Part 1 below.

Premises licence number	4027
-------------------------	------

Part 1 – Premises Details

Magoos 22 Hart Street, Henley On Thames, Oxfordshire	<table border="1"> <tr> <td>LICENSING</td> </tr> <tr> <td>28 APR 2011</td> </tr> <tr> <td>REC INC COM</td> </tr> </table>		LICENSING	28 APR 2011	REC INC COM
LICENSING					
28 APR 2011					
REC INC COM					
Post town	Post code	RG9 2AU			

Telephone number at premises (if any)	01491 574595
Non-domestic rateable value of premises	£26000.00

Part 2 – Applicant Details

Daytime contact telephone number			
Email address (optional)			
Current postal address if different from premises address			
Post town	Post code		

Part 3 – Variation

Please tick yes

Do you want the proposed variation to have effect as soon as possible?	<input checked="" type="checkbox"/>
--	-------------------------------------

If not, when do you want the variation to take effect from	Day	Month	Year

<p>Please describe briefly the nature of the proposed variation (please read guidance note 1)?</p> <p>To approve alterations to the premises, to vary the permitted hours for alcohol, regulated entertainment (where indicated) & late night refreshment, Thursday to Saturday to 0200 (LNR to 0230) existing hours on Monday to Wednesday and Sunday to remain subject to the following, to 0200 (LNR to 0230) on the Sunday preceeding a Bank Holiday Monday, to vary the existing non standard timings for Henley Regatta Week to 0300, to allow 36 hours for New Years Eve & to amend conditions on the Operating Schedule at Annex 2 and</p>
--

B

Films			Will the performance of films take place indoors or outdoors or both – please tick (please read guidance note 2)	Indoors	
Standard days and timings (please read guidance note 6)				Outdoors	
				Both	
Day	Start	Finish	Please give further details here (please read guidance note 3)		
Mon			State any seasonal variations for the exhibition of films (please read guidance note 4)		
Tue					
Wed					
Thur					
Fri			Non standard timings. Where you intend to use the premises for the exhibition of films at different times to those listed in the column on the left, please list (please read guidance note 5)		
Sat					
Sun					

C

Indoor Sporting Events			Please give further details (please read guidance note 3)		
Standard days and timings (please read guidance note 6)			State any seasonal variations for indoor sporting events (please read guidance note 4)		
Day	Start	Finish			
Mon					
Tue					
Wed			Non standard timings. Where you intend to use the premises for indoor sporting events at different times to those listed in the column on the left, please list (please read guidance note 5)		
Thur					
Fri					
Sat					
Sun					

D

Boxing or wrestling entertainments			Will the boxing or wrestling entertainment take place indoors or outdoors or both – please tick (please read guidance note 2)	Indoors	
Standard days and timings (please read guidance note 6)				Outdoors	
				Both	
Day	Start	Finish	Please give further details (please read guidance note 3)		
Mon			State any seasonal variations for boxing or wrestling (please read guidance note 4)		
Tue					
Wed					
Thur					
Fri			Non standard timings. Where you intend to use the premises for boxing or wrestling entertainment at different times to those listed in the column on the left, please list (please read guidance note 5)		
Sat					
Sun					

G

Performances of dance			Will the performance of dance take place indoors or outdoors or both – please tick (please read guidance note 2)	Indoors	
Standard days and timings (please read guidance note 6)				Outdoors	
Day	Start	Finish		Both	
Mon			Please give further details (please read guidance note 3)		
Tue					
Wed			State any seasonal variations for the performance of dance (please read guidance note 4)		
Thur					
Fri			Non standard timings. Where you intend to use the premises for the performance of dance at different times to those listed in the column on the left, please list (please read guidance note 5)		
Sat					
Sun					

H

Anything of a similar description to that falling within (e), (f) or (g)			<u>Please give a description of the type of entertainment you will be providing.</u>		
Standard days and timings (please read guidance note 6)					
Day	Start	Finish	Will the performance of dance take place indoors or outdoors or both – please tick (please read guidance note 2)	Indoors	
Mon				Outdoors	
Tue				Both	
Wed			Please give further details (please read guidance note 3)		
Thur			State any seasonal variations for entertainment of a similar description to that falling within (e), (f) or (g) (please read guidance note 4)		
Fri					
Sat			Non standard timings. Where you intend to use the premises for the entertainment of a similar description to that falling within (e), (f) or (g) at different times to those listed in the column on the left, please list (please read guidance note 5)		
Sun					

I

Provision of facilities for making music			<u>Please give a description of the facilities for making music you will be providing.</u>		
Standard days and timings (please read guidance note 6)					
Day	Start	Finish	Will the facilities for making music be indoors or outdoors or both – please tick (please read guidance note 2)	Indoors	
Mon				Outdoors	
Tue				Both	
Wed			Please give further details (please read guidance note 3)		

Sat			Non standard timings. Where you intend to use the premises for provision of facilities for entertainment of a similar description to that falling within (i) or (j) at different times to those listed in the column on the left, please list (please read guidance note 5)
Sun			

L

Late night refreshment Standard days and timings (please read guidance note 6)			Will the provision of late night refreshment take place indoors or outdoors or both – please tick (please read guidance note 2)	Indoors <input type="checkbox"/> Outdoors <input type="checkbox"/> Both <input checked="" type="checkbox"/>
Day	Start	Finish	Please give further details (please read guidance note 3)	
Mon			State any seasonal variations for provision of late night refreshment (please read guidance note 4)	
Tue				
Wed				
Thur	2300	0230		
Fri	2300	0230		
Sat	2300	0230	Non standard timings. Where you intend to use the premises for the provision of late night refreshment at different times to those listed in the column on the left, please list (please read guidance note 5)	
Sun			Hours for Monday, Tuesday, Wednesday and Sunday as per the existing Premises Licence unless as follows: Permission under the existing Premises Licence for Henley Regatta Week to be amended to 0300 from 0130 To extend the permitted hours on the Sunday preceeding a Bank Holiday Monday to be extended to 0230 and to permit 36 hours for New Years Eve	

M

Supply of alcohol Standard days and timings (please read guidance note 6)			Will the supply of alcohol be for consumption (please read guidance note 7)	On the premises <input type="checkbox"/> Off the premises <input type="checkbox"/> Both <input checked="" type="checkbox"/>
Day	Start	Finish	State any seasonal variations for the supply of alcohol (please read guidance note 4)	
Mon	-		Non standard timings. Where you intend to use the premises for the supply of alcohol at different times to those listed in the column on the left, please list (please read guidance note 5)	
Tue	-			
Wed	-			
Thur	1100	0200		
Fri	1100	0200		
Sat	1100	0200	Hours for Monday, Tuesday, Wednesday and Sunday as per the existing Premises Licence unless as follows: Permission under the existing Premises Licence for Henley Regatta Week to be amended to 0300 from 0130 To extend the permitted hours on the Sunday preceeding a Bank Holiday Monday to be extended to 0100 and to permit 36 hours for New Years Eve	
Sun	-			

Please identify those conditions currently imposed on the licence which you believe could be removed as a consequence of the proposed variation you are seeking

Annex 2:

Condition 2. Personal licence holder to be on the premises at all times when the licence is being used

This condition is sought to be removed as it is not applicable in law and therefore redundant

Annex 3:

To amend/remove the following conditions

2. late night refreshment shall not be served beyond 0100 Monday to Wednesday and Sunday and 0230 on Thursday to Saturday (**amendment**)

3. Live music shall be permitted between the hours of 2100 to 0000 on no more than two days in any one week (Monday to Sunday) (**this condition is sought to be removed**)

4. Dancing shall be permitted in the back bar between the hours of 2200 and 0100 on no more than twelve occasions in the year. The licensing authority to be notified in writing at least two weeks before such an event occurs (**this condition is sought to be removed**)

• I have enclosed the premises licence

Please tick yes

• I have enclosed the relevant part of the premises licence

If you have not ticked one of these boxes please fill in reasons for not including the licence, or part of it, below.

Reasons why I have failed to enclose the premises licence or relevant part of premises licence

Licence being sent to the council direct from the applicant

P

Please describe any additional steps that you intend to take in order to promote the four licensing objectives if the proposed variation is granted:

a) **General – all four licensing objectives (b, c, d, e)** (please read guidance note 9)

The existing operating procedures and policies shall continue to apply at the premises so as to provide the avoidance of any noise nuisance to neighbours.


b) **The prevention of crime and disorder**

As above


c) **Public safety**

As above

d) **The prevention of public nuisance**

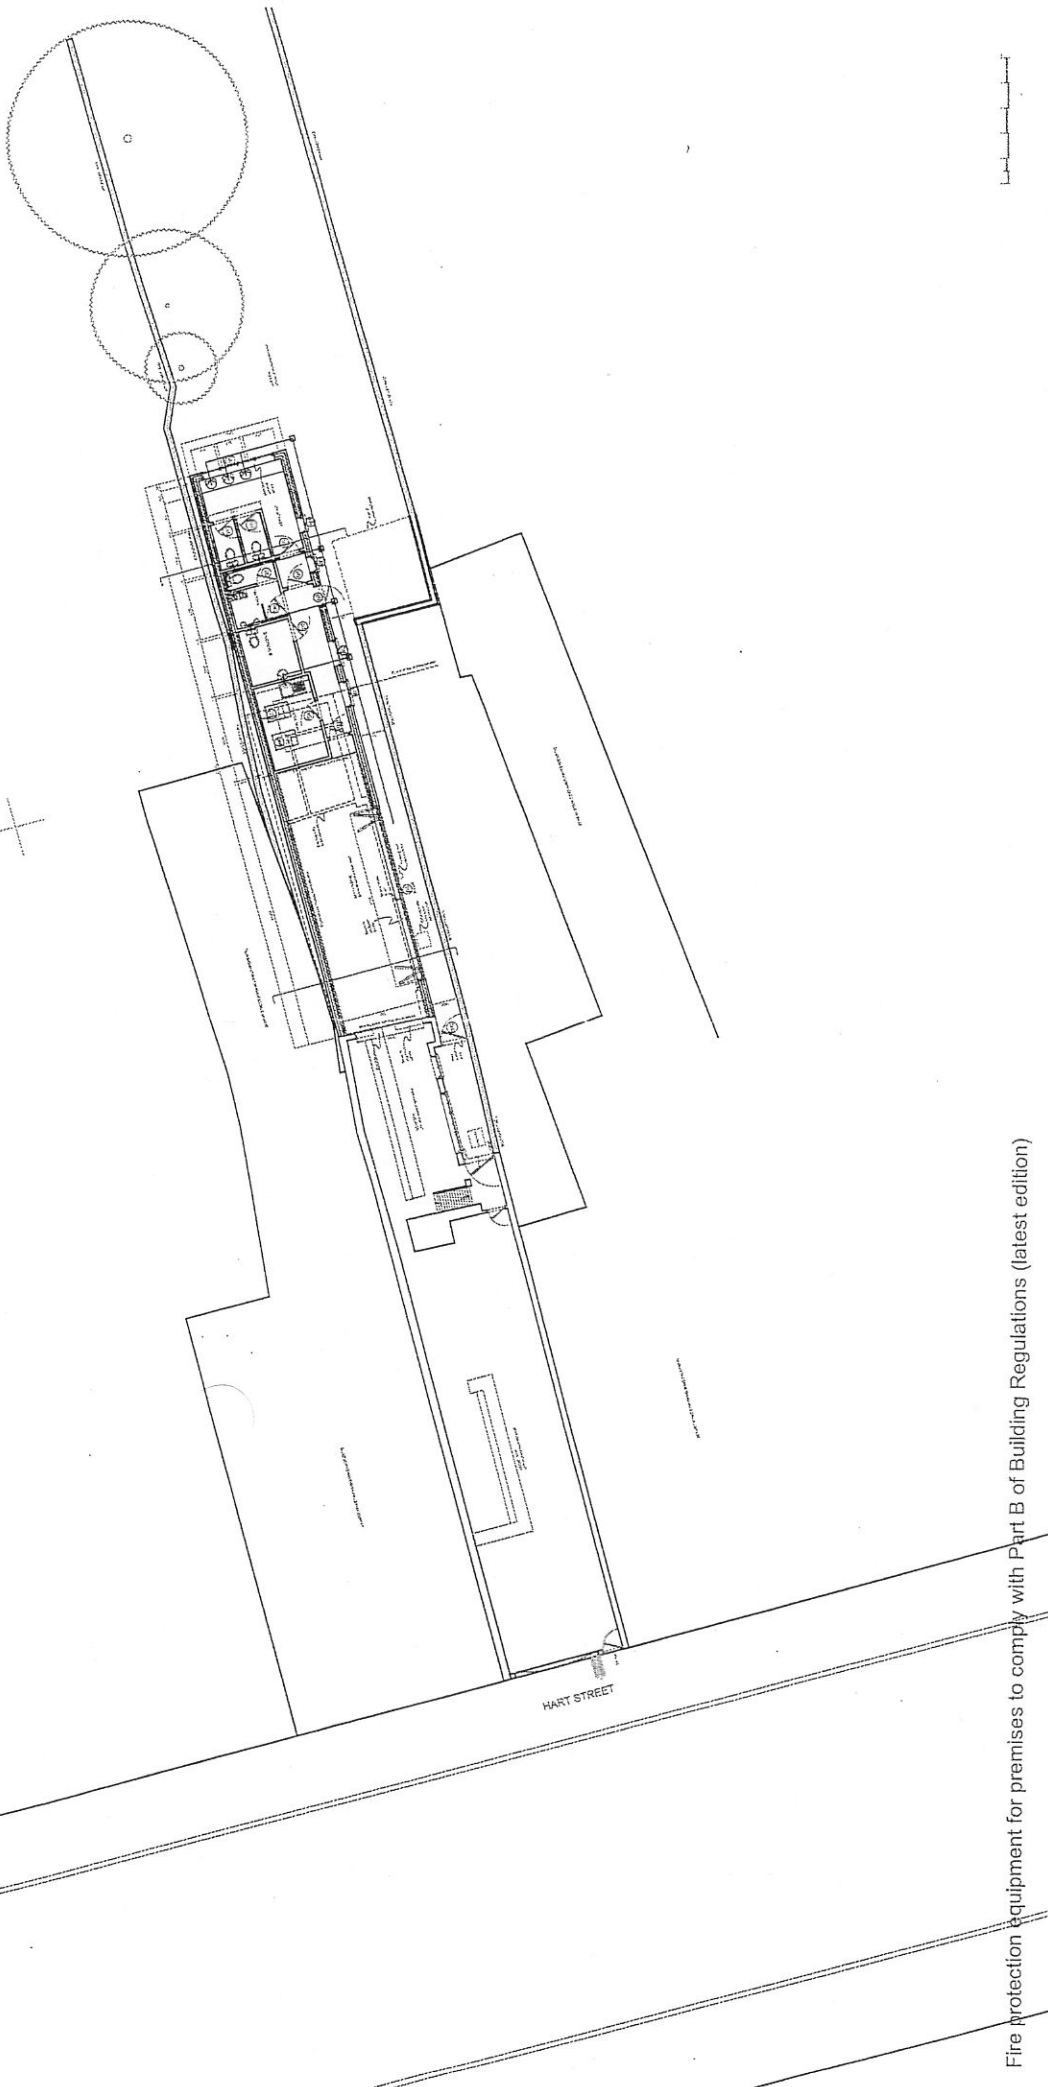

Fire protection equipment for premises to comply with Part B of Building Regulations (latest edition)

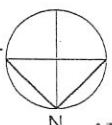

GROUND FLOOR AS PROPOSED

DAVID BIRKETT ARCHITECTURE & DESIGN Chartered Architects	Plottery/House Lower Wharf Wellingford OX10 9DN dbe@davidbirckett.co.uk Tel: 01491 82524	DATE: 18.03.11 SCALE: 1 / 100 @ A3	PROJECT: Magoos bar, 22 Hart Street, Henley-on-Thames Ground floor plan as proposed	DRAWING NO: 2199- 2.30C
	AUTHOR: RF	CHECKED BY:	DRAWING: RF	CHECKED BY: