


# APPENDIX 1

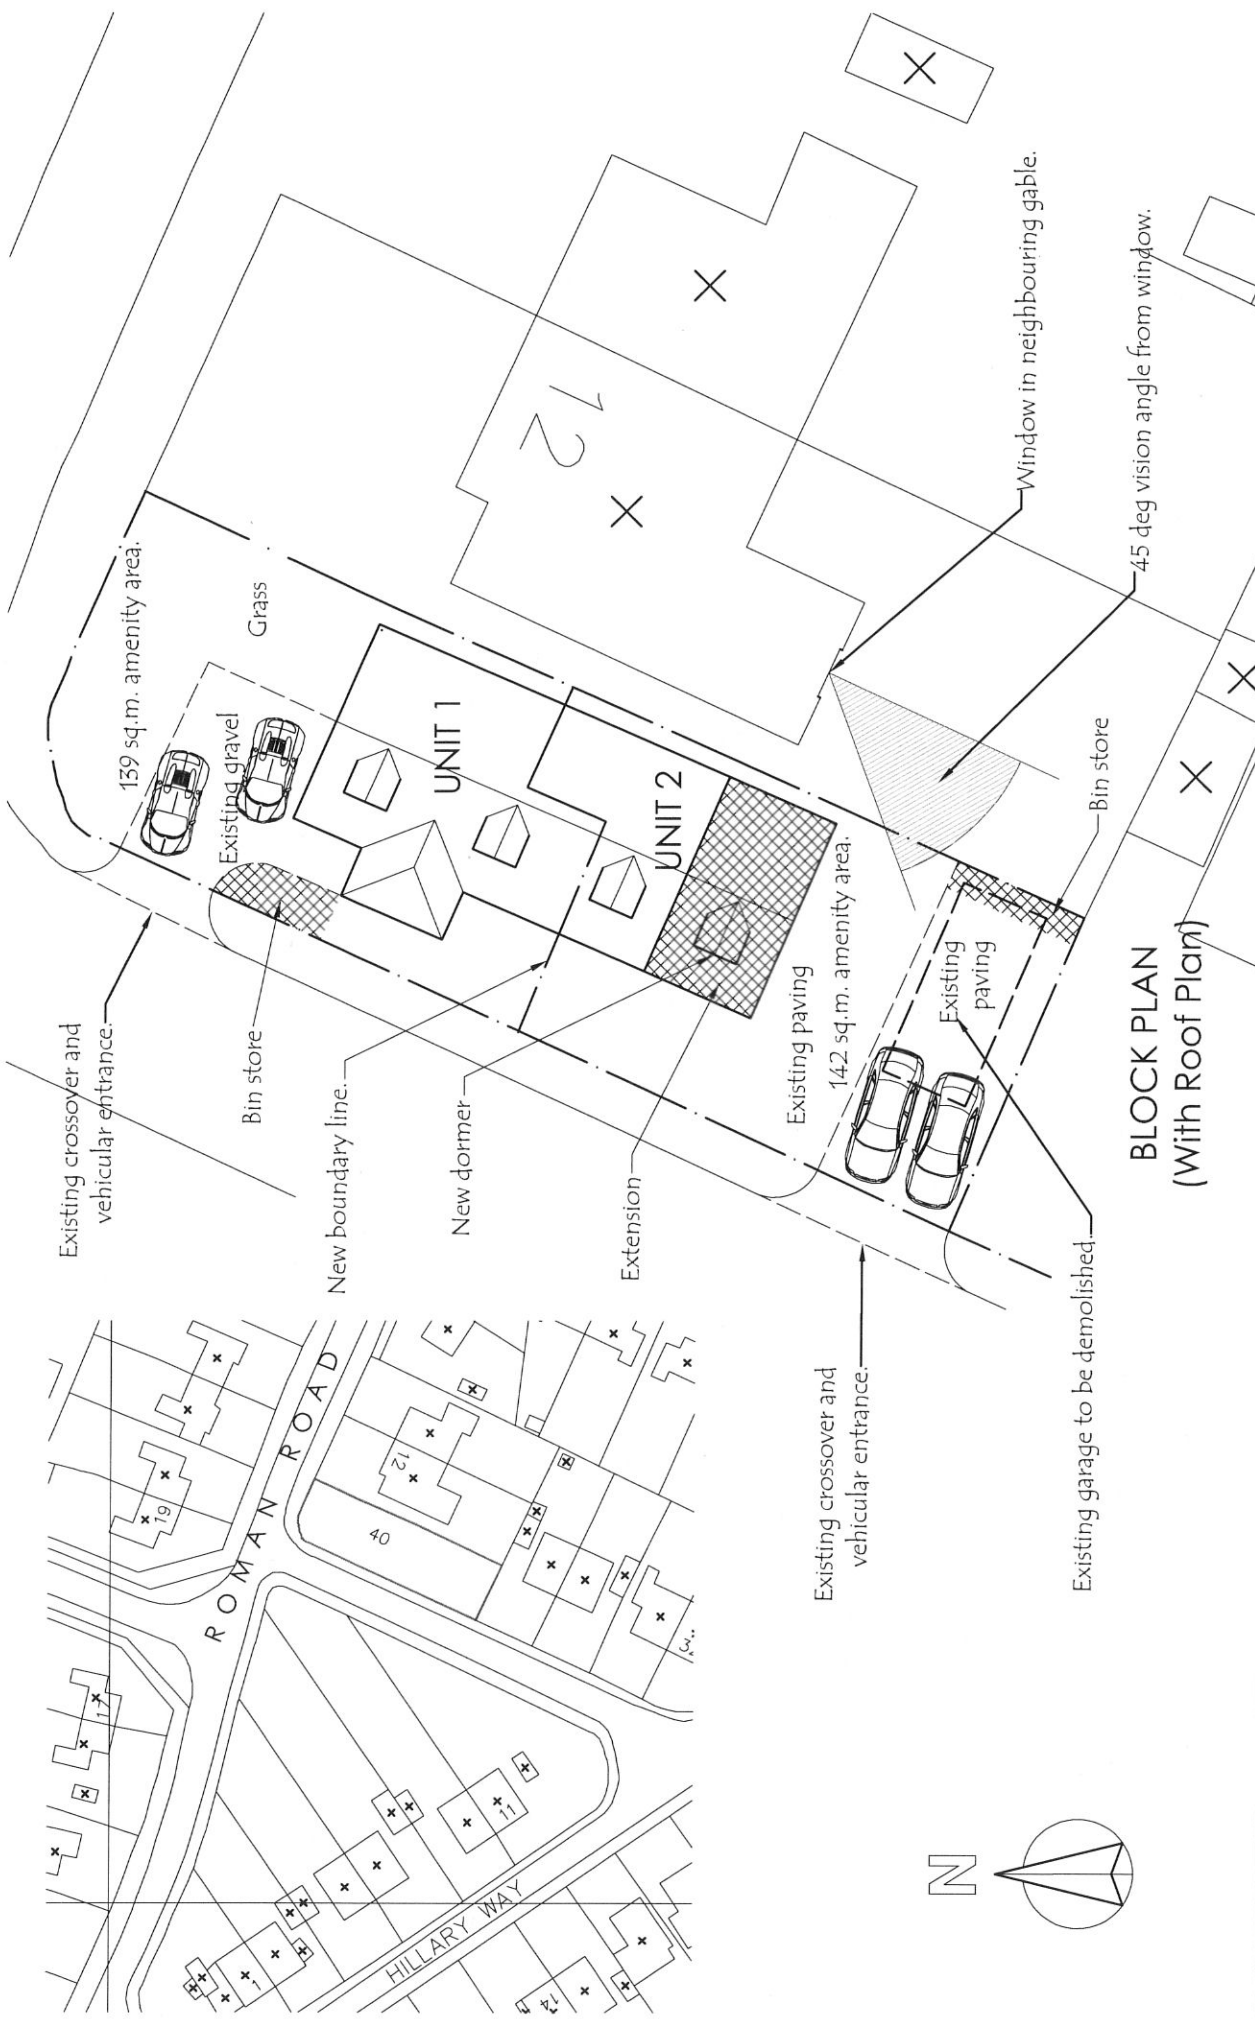







Scale:	1:250 (A4)
Job No:	11.09
Revision No.	01

Drawing Title:  
**BLOCK & LOCATION PLANS**

Client: **Mr & Mrs Wise**  
**40 Hillary Way**  
**Wheatley**  
**OX33 1UY**

Rev.	Date	Description

Copyright: domus DESIGNS 2010  
 All dimensions and levels to be checked on site and any discrepancies to be reported to the supervising officer before construction. **DO NOT SCALE**

**domus DESIGNS**  
 architectural & interior designers  
 44 High Street, Wheatley  
 Oxford OX33 1XX  
 Tel: 01865 875690 Fax: 01865 875683

