


Enquiry System

Printed on 01/12/2011
 for EMMBOW
 at scale of 1:1,250



© Crown copyright and database rights 2011 Ordnance Survey 100019668
 South Oxfordshire District Council is licensed to use Ordnance Survey mapping for its own business use as a member of the Public Sector Mapping Agreement. Persons viewing this mapping should contact Ordnance Survey copyright for advice where they wish to licence Ordnance Survey mapping for their own use.

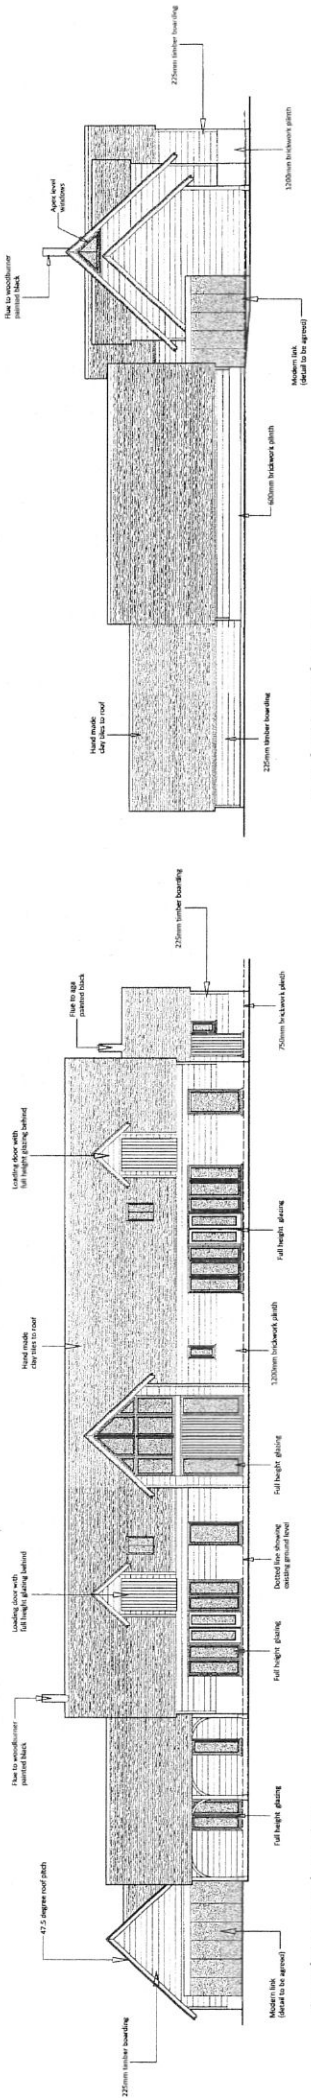

North West elevation

South West elevation

THIS DRAWING REMAINS THE SOLE COPYRIGHT OF JEFFREY CHARLES EMMETT TECH R.L.C.S. All dimensional discrepancies to be referred to Jeffrey Charles Emmett Planning & Development Consultant

Notes

no	date	revision
----	------	----------


Jeffrey Charles Emmett
 PLANNING & DEVELOPMENT CONSULTANTS
 Stable Court Studio, 12a Bell Lane, Thame, Oxon, OX9 3AL
 Tel: 01844 267990 Fax: 01844 267991
 email: admin@jeffemmett.co.uk

Project: Proposed replacement dwelling at Beech Barn, Russell's Water


Title: Proposed floor plans and elevations

drawn	PRE	Project number	987
date	May 2011		
scale	1-100@A1	Drawing no.	7

PROPOSED FLOOR PLANS + ELEVATIONS

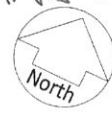


scale 1-100 @ A1

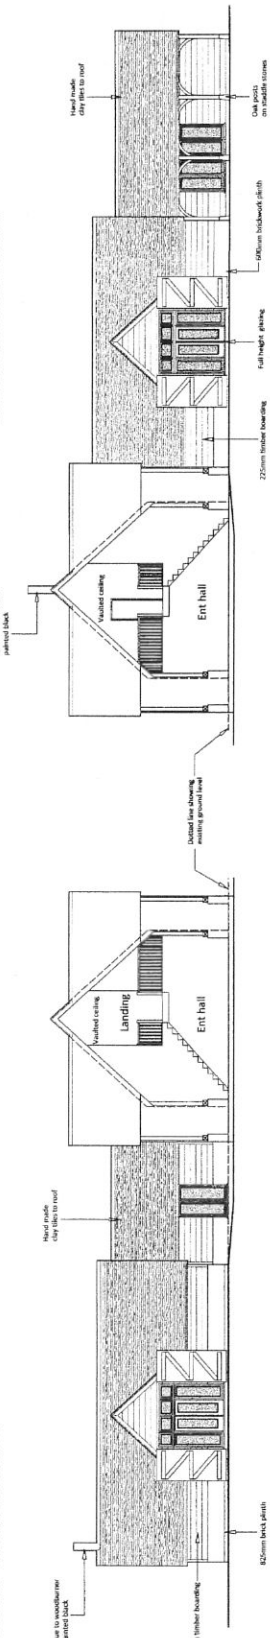

South East elevation - internal part section

North West elevation - internal part section

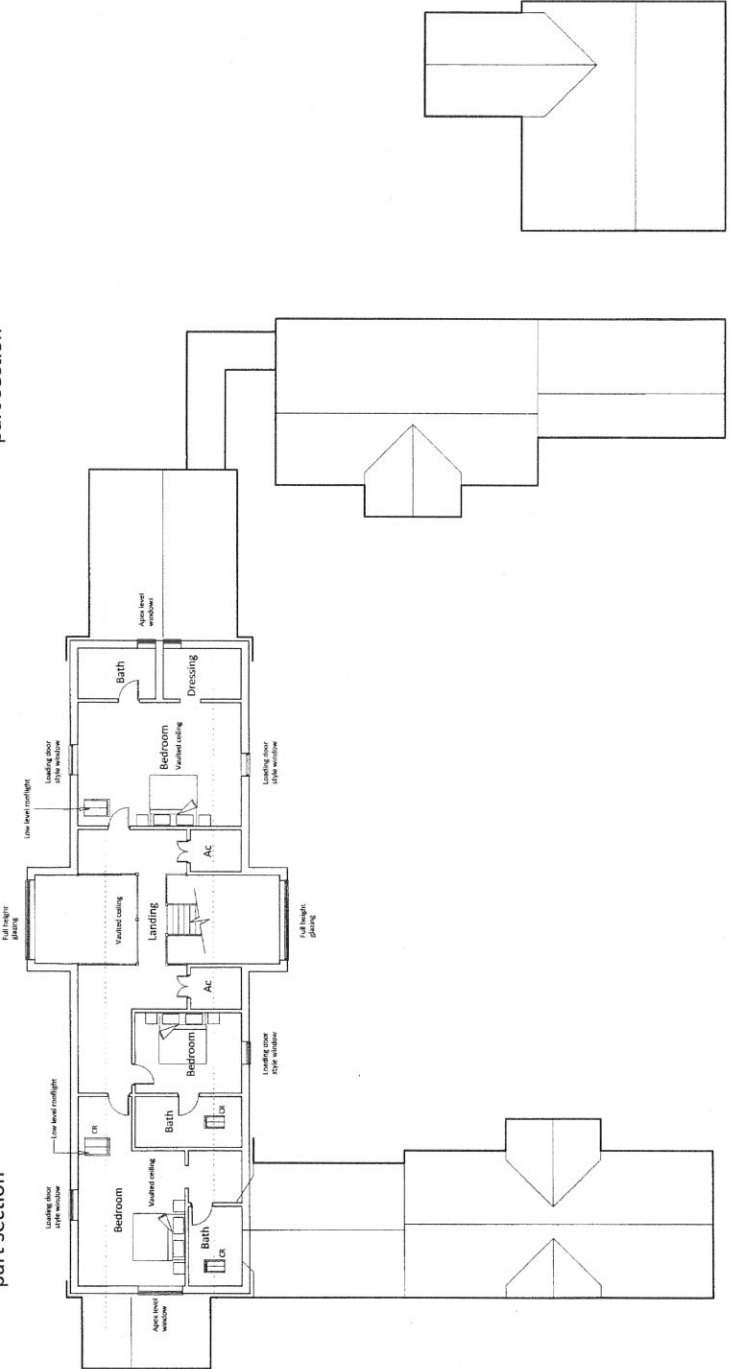

Proposed first floor plan & part roof plan scale 1-100

THIS DRAWING REMAINS THE SOLE COPYRIGHT OF
 JEFFREY CHARLES EMMETT (tch) R.L.L.S.
 All dimensional discrepancies to be referred to Jeffrey Charles
 Emmett Planning & Development Consultant.
 Notes

no. date revision

Jeffrey Charles Emmett
 PLANNING & DEVELOPMENT CONSULTANT

Stable Court Studio, 12a Bell Lane, Thame, Oxon, OX9 3AL
 Tel: 01844 267990 Fax: 01844 267991
 email: admin@jemmett.co.uk


project
 Approved extension to Beech Barn,
 Russell's Water, Oxfordshire

title
 Approved elevations (internal),
 Garage elevations & Roof Plan


drawn	PRE	Project number	987
date	May 2011	scale	1-100@A1
scale	1-100@A1	Drawing no.	4

PLANS + ELEVATIONS
 APPROVED UNDER
 P11/E1154


Approved Elevations - PE/E1154

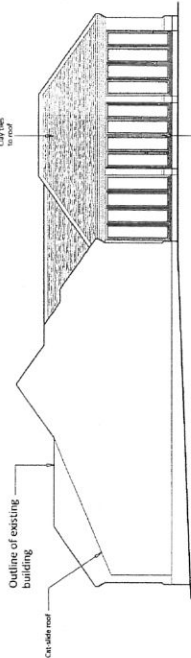


South East elevation - internal
 scale 1-100

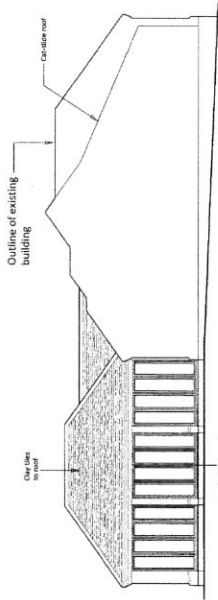


North West elevation - internal

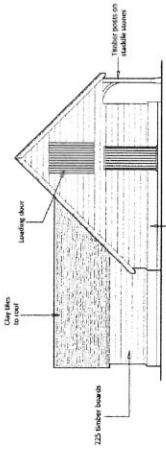

South West elevation
 new garage
 scale 1-100

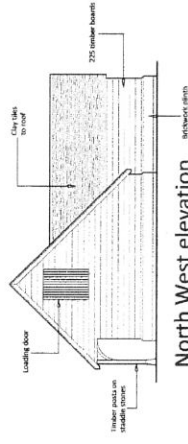

North West elevation
 new garage

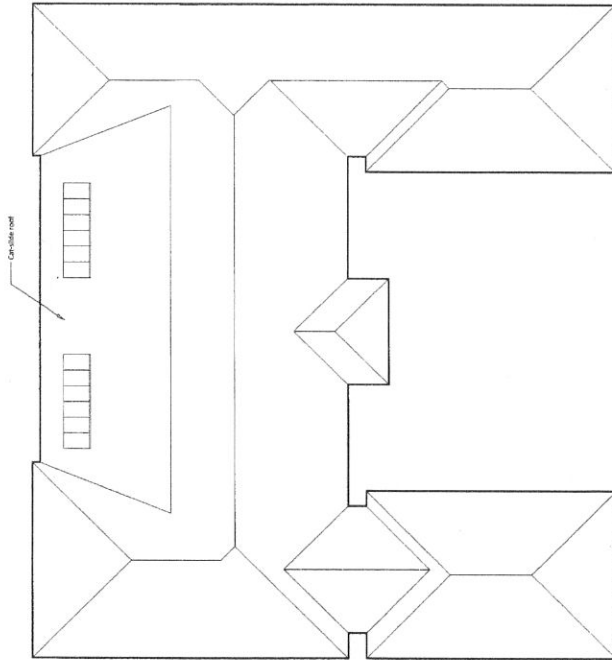

Approved roof plan PE/E1154
 scale 1-100



