


APPENDIX 1,
APPLICATION
PII/E2025
11 OXFORD ROAD,
THANE
LOCATION PLAN



PN/E 2025

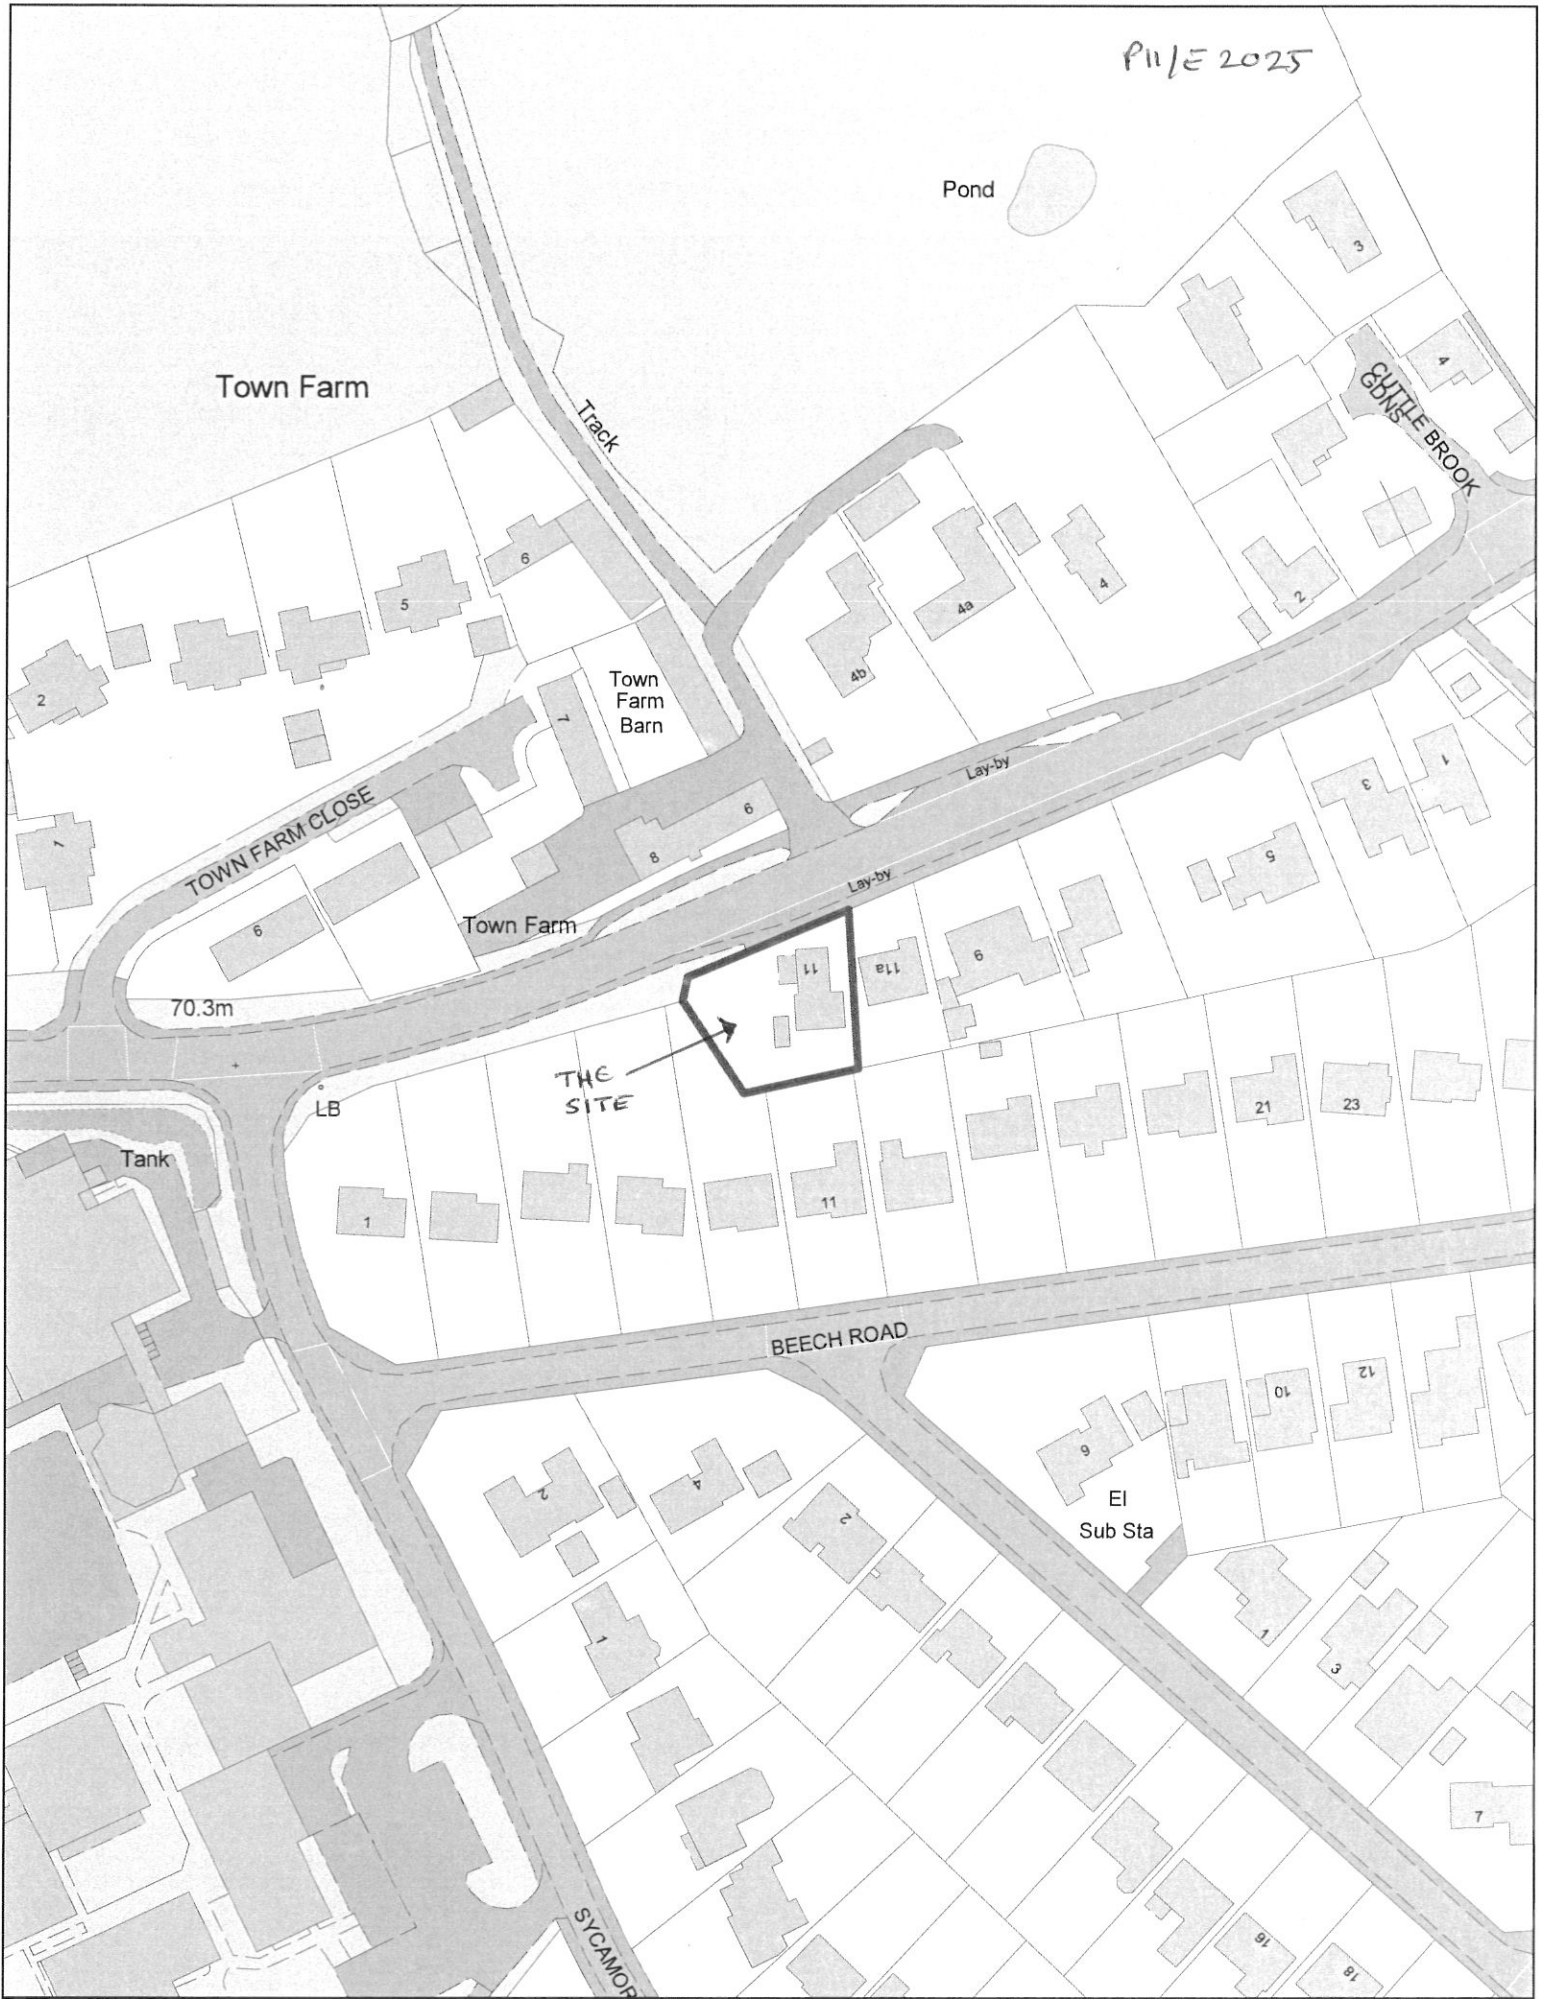


Enquiry System

Printed on 26/01/2012
for HELMOO
at scale of 1:1,250

P11/E2025
11 OXFORD ROAD,
THAME




- existing drive line extend in tarmac to match
- remove existing garage
- new 1.8h close boarded fence
- retain existing hedges

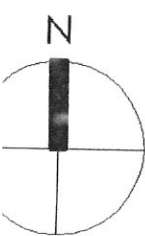

site plan 0 8 1:200

Pl 1/E 2025

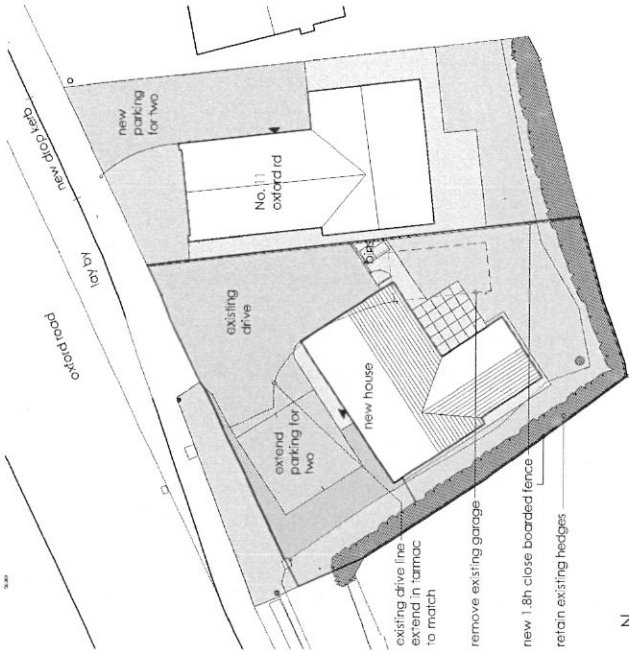

site plan 1:200




location plan 1:1250


draft
ian slater architectural design

rev: a 09.11.11 minor amendment
M · C · I · A · T
the old saracen's head job new dwelling
7 buttermarket, frame 11 oxford rd
oxfordshire, ox9 3ew frame
tel: (01844) 260860
ian@ianslater.com
www.ianslater.com
dwg. title planning drawing
job no. 1408
dwg. no. rev. 01a
date 02.11.2011


THIS DRAWING IS TO BE USED ONLY FOR THE PROJECT AND SITE SPECIFICALLY IDENTIFIED. IT IS NOT TO BE REPRODUCED OR TRANSMITTED IN ANY FORM OR BY ANY MEANS, ELECTRONIC OR MECHANICAL, INCLUDING PHOTOCOPYING, RECORDING, OR BY ANY INFORMATION STORAGE AND RETRIEVAL SYSTEM.

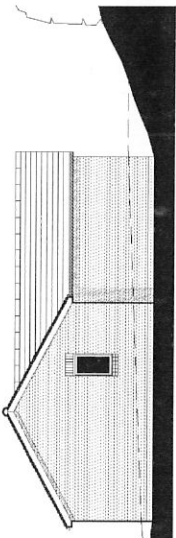

south west

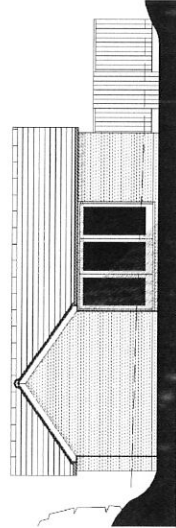


south east

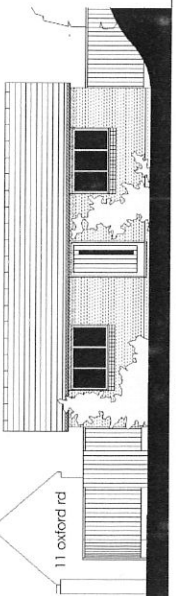

north west

concrete single lap interlocking tile
150 overhanging verge and eaves
clay facing brickwork walls, soldier arches, cant cills
painted limber windows

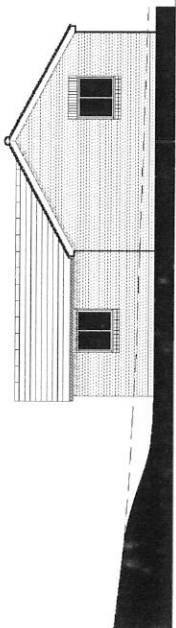

north east



floor plan

