


APPENDIX I,
APPLICATION
P11/E2025
11 OXFORD ROAD,
THAME
LOCATION PLAN



Enquiry System
Printed on 26/01/2012
for HELMOO
at scale of 1:5,000

P11/E 2025

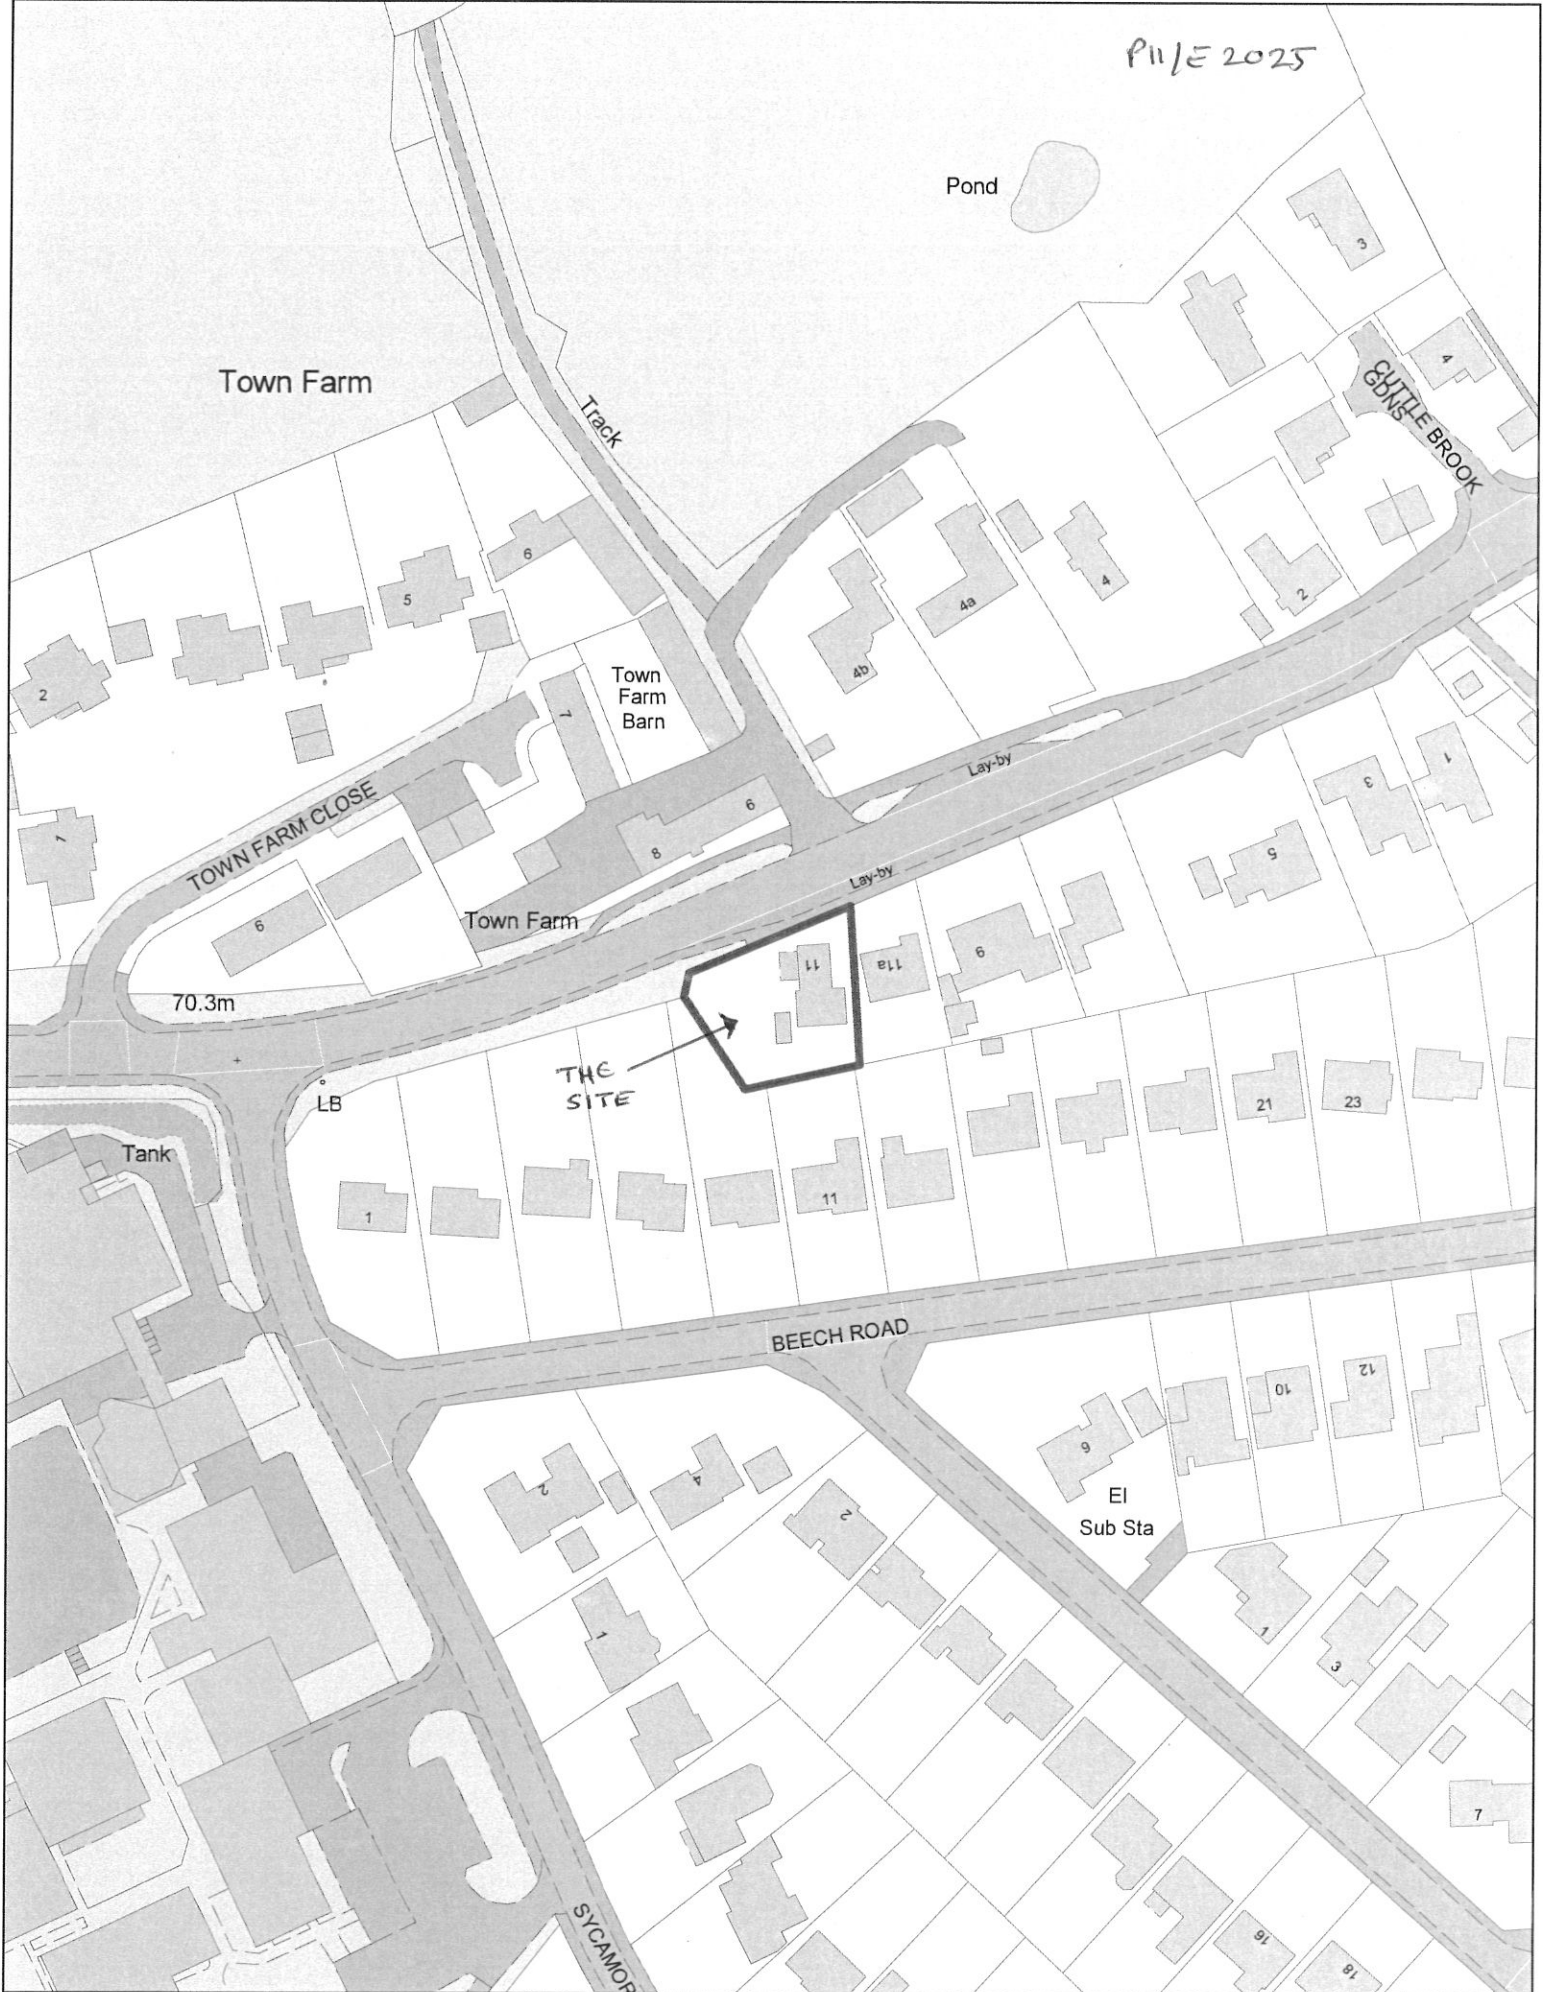


Enquiry System

112
 Printed on 26/01/2012
 for HELMOO
 at scale of 1:1,250


P11/E2025
11 OXFORD ROAD,
THAME

50,000

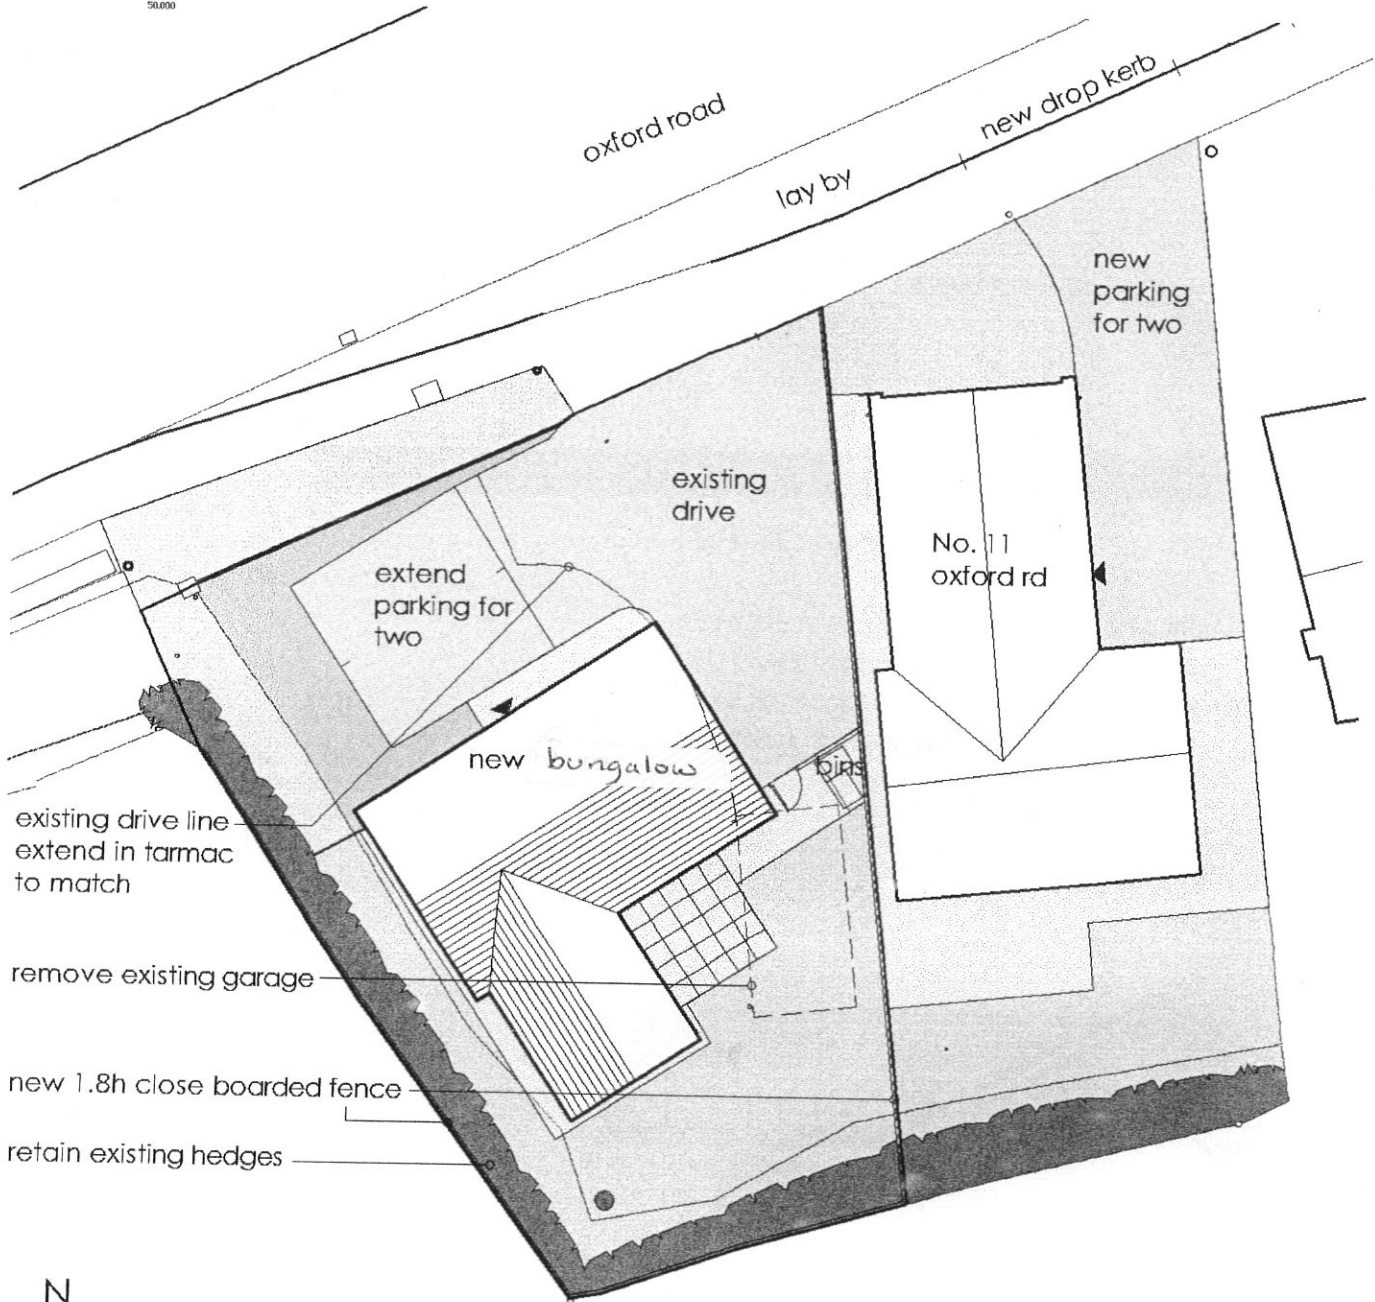


site plan 0 8 1:200

Aut 1/E 2025

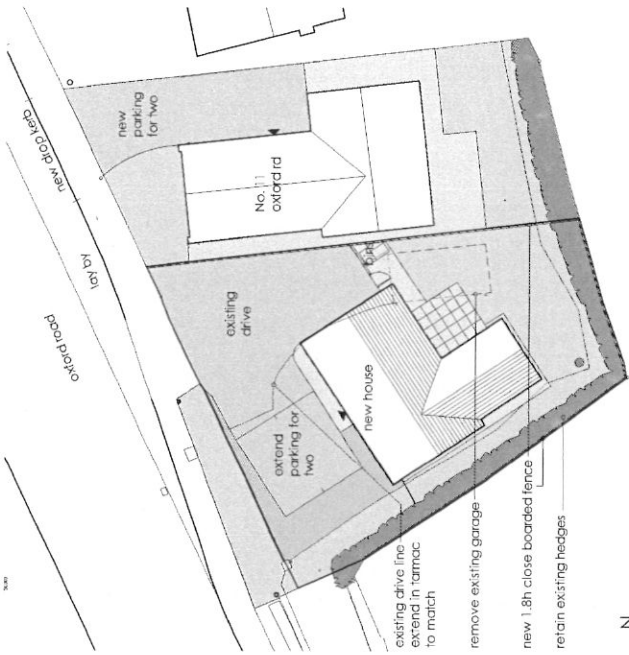


location plan 0 50 1:1250

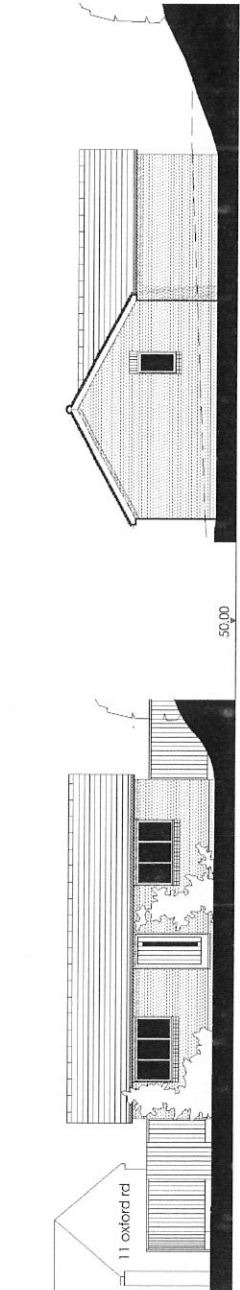

north west

concrete single lap interlocking tile
150 overhanging verge and eaves
clay facing brickwork walls, soldier arches, cant cills
painted timber windows

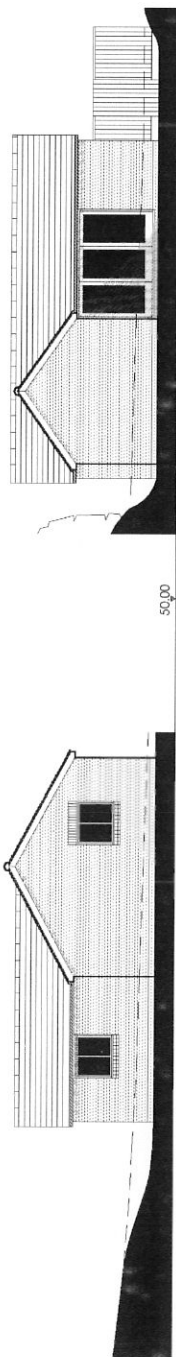

south east

north east



floor plan

draft
ian slater architectural design

rev: a 09.11.11 minor amendment

M · C · I · A · T
the old saracen's head job
7 buttermarket, thame
oxfordshire, ox9 3ew
tel: (01844) 260860
ian@ianslater.com
www.ianslater.com




new dwelling
11 oxford rd
thame
job no. 1408
dwp. no./rev. 0/1a
date 02.11.2011

scale 1:100 at A2
job no. 1408
dwp. no./rev. 0/1a
date 02.11.2011

THIS DRAWING IS THE PROPERTY OF IAN SLATER ARCHITECTURAL DESIGN AND IS NOT TO BE REPRODUCED OR TRANSMITTED IN ANY FORM OR BY ANY MEANS, ELECTRONIC OR MECHANICAL, WITHOUT PERMISSION IN WRITING FROM IAN SLATER ARCHITECTURAL DESIGN.

114

P11/E2025
 ADDITIONAL PARKING
 INFORMATION

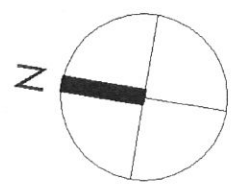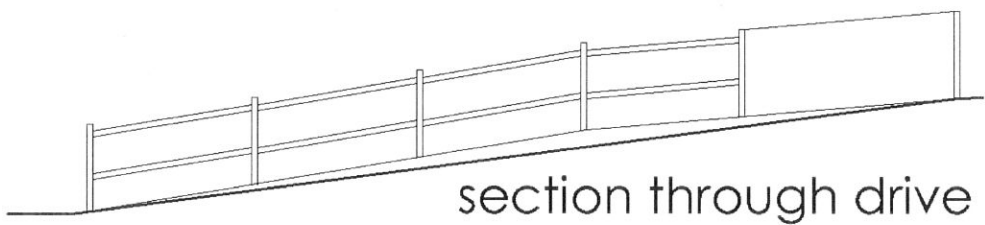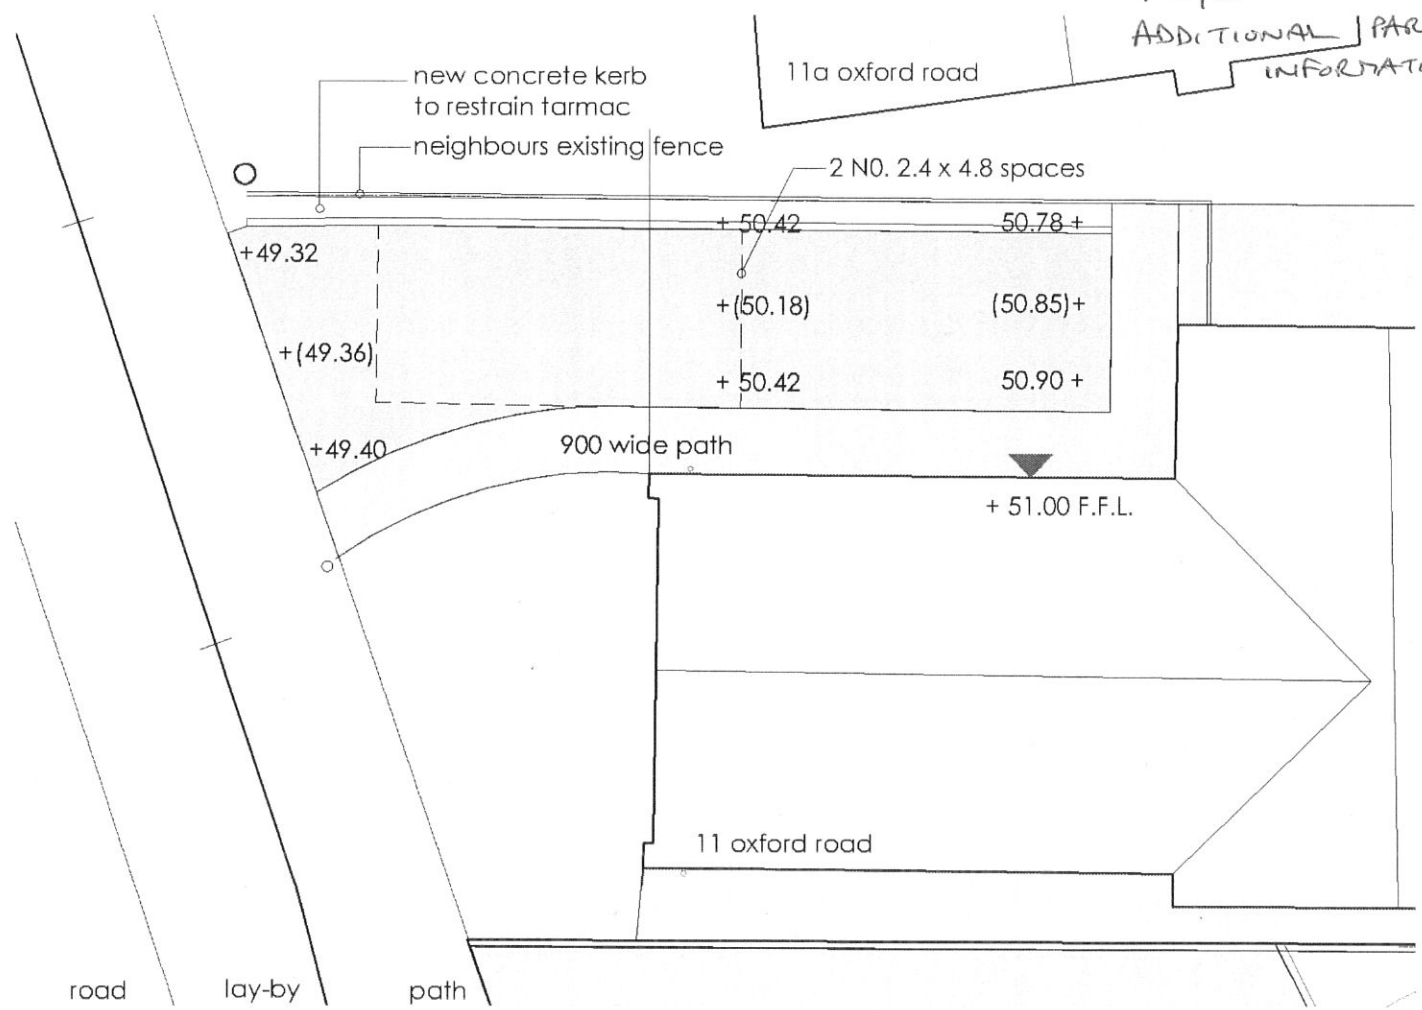

section 0 0.8 1:20

draft

ian slater architectural design

M · C · I · A · T
 the old saracen's head
 7 buttermarket, thame
 oxfordshire. ox9 3ew
 tel: (01844) 260860
 ian@ianslater.com
 www.ianslater.com

job new dwelling
 11 oxford rd
 thame
 dwg. title planning drawing

0 4
 scale 1:100 at A4
 job no. 1408
 dwg. no./rev. 02
 date 22.02.2012

115