

A.23/09/11 Site profiles of drawings added to Norms & South elevations


REV.	DATE	REVISION
01	17/09/11	REVISED

PREPARED BY
Land to rear of 30 to 31 High St
Benson, Oxfordshire


DRAWN BY
Plans, elevations site & location plans

John Colman
Technical Design Solutions
15 Park Offices, Mountfort Business Park
Chalfont St Giles, Bucks HP8 4JY
Tel: +44 (0)1494-41000 Fax: +44 (0)1494-41002
e-mail: john.colman@tds1.com


SCALE 1:50 & 1:100
DATE 17/09/11
DRAWN JC
CHKD. TDS 115 / HS 5000
REV. A

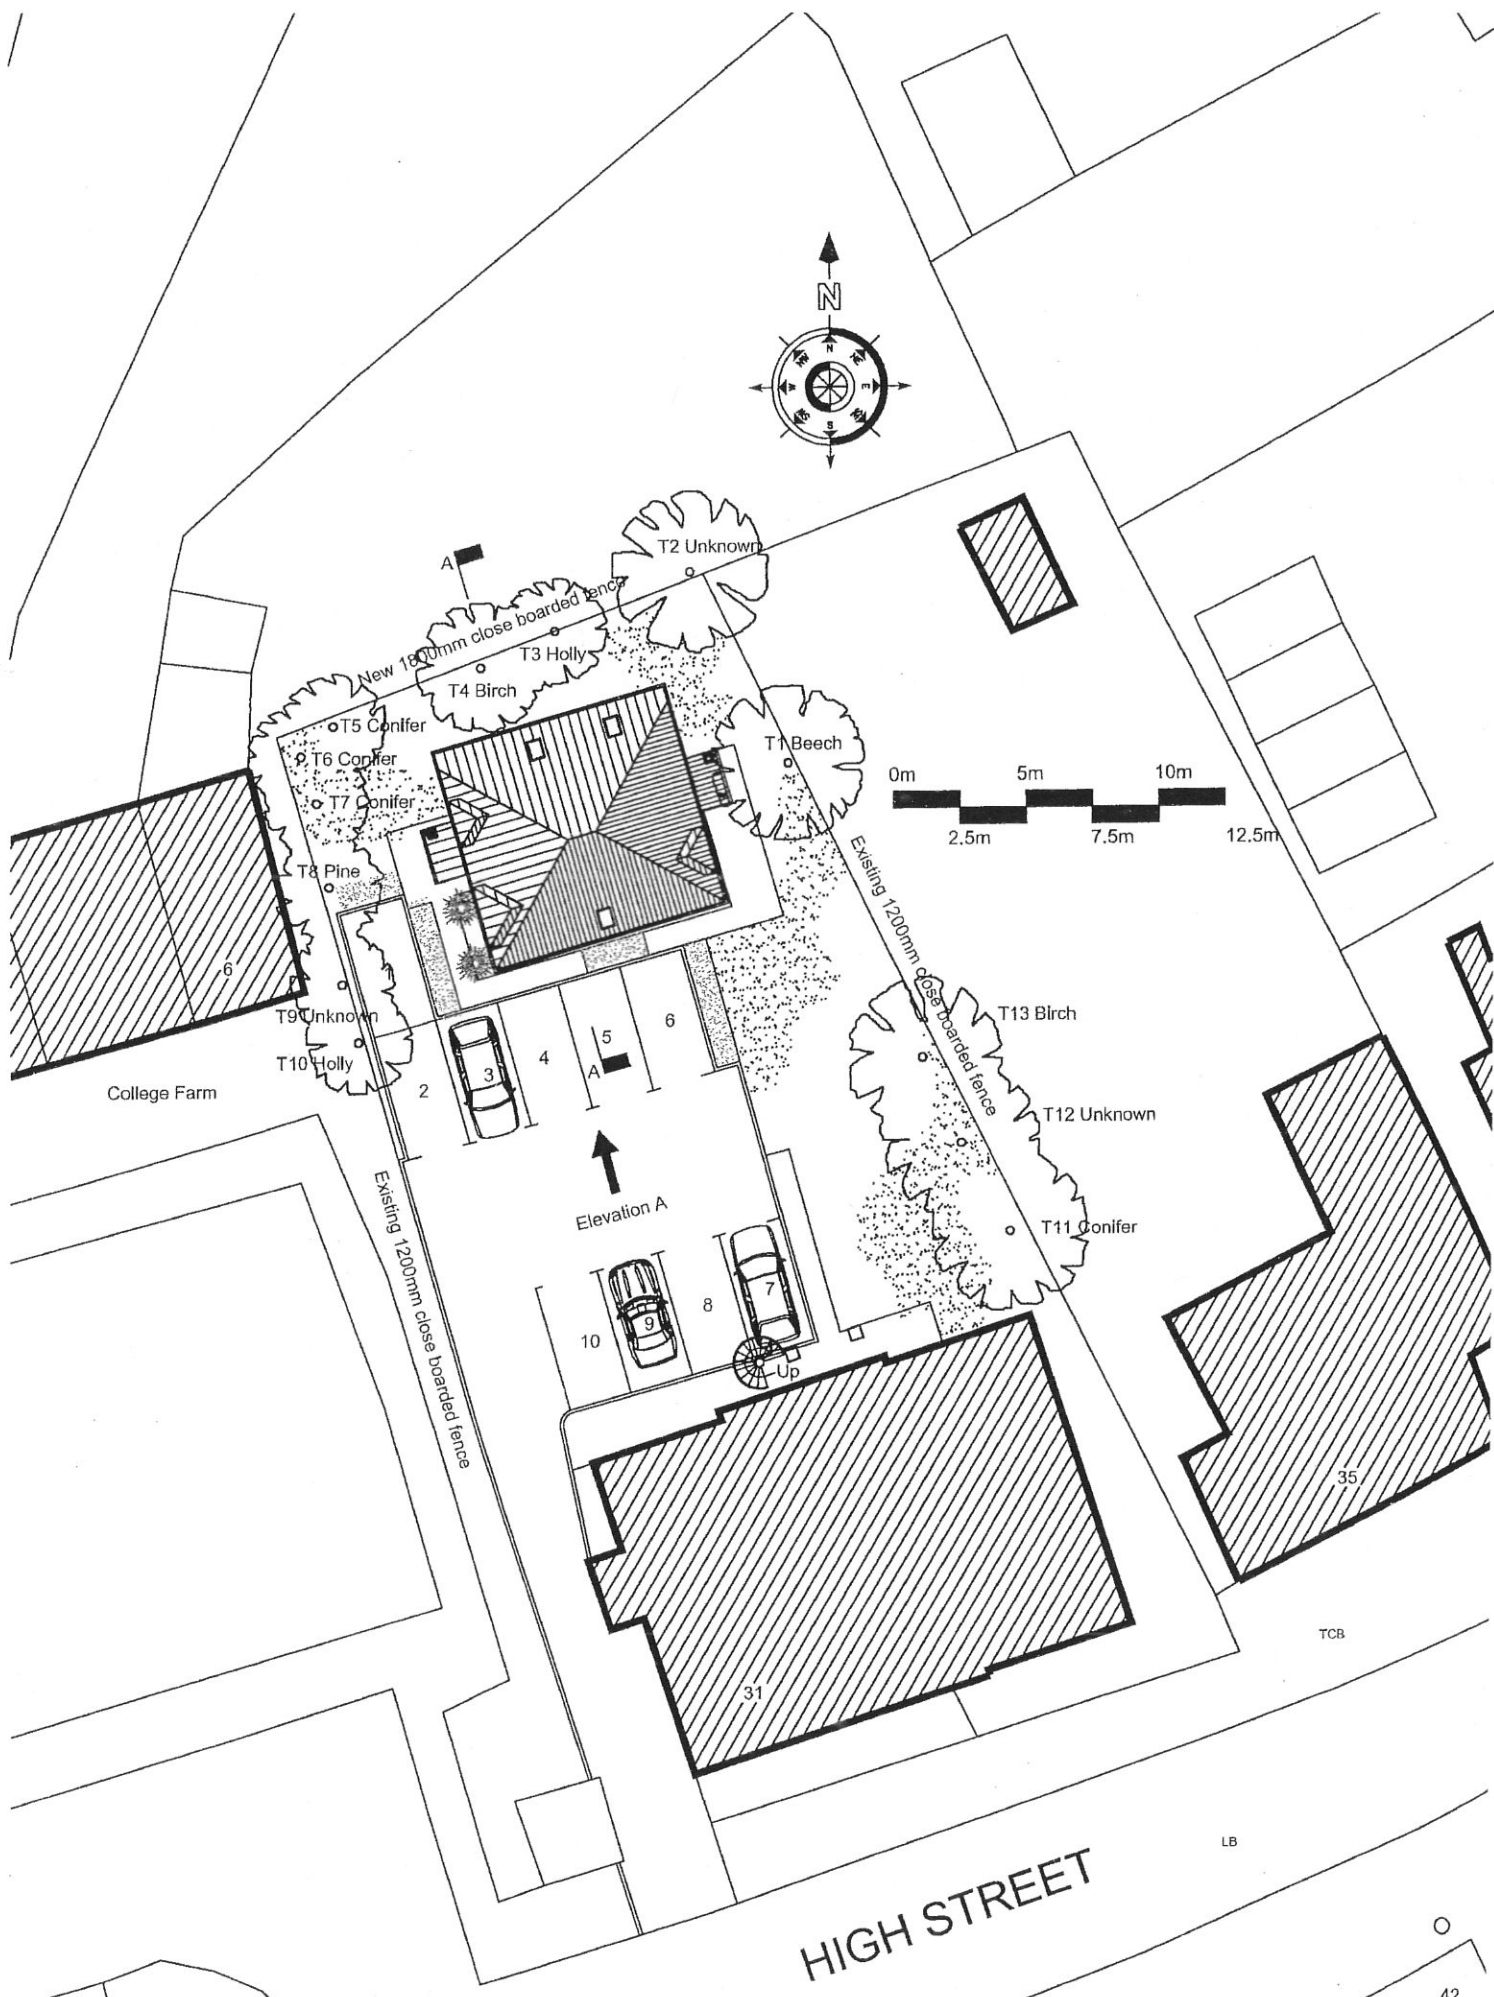

SITE PLAN 1:200 A/A3

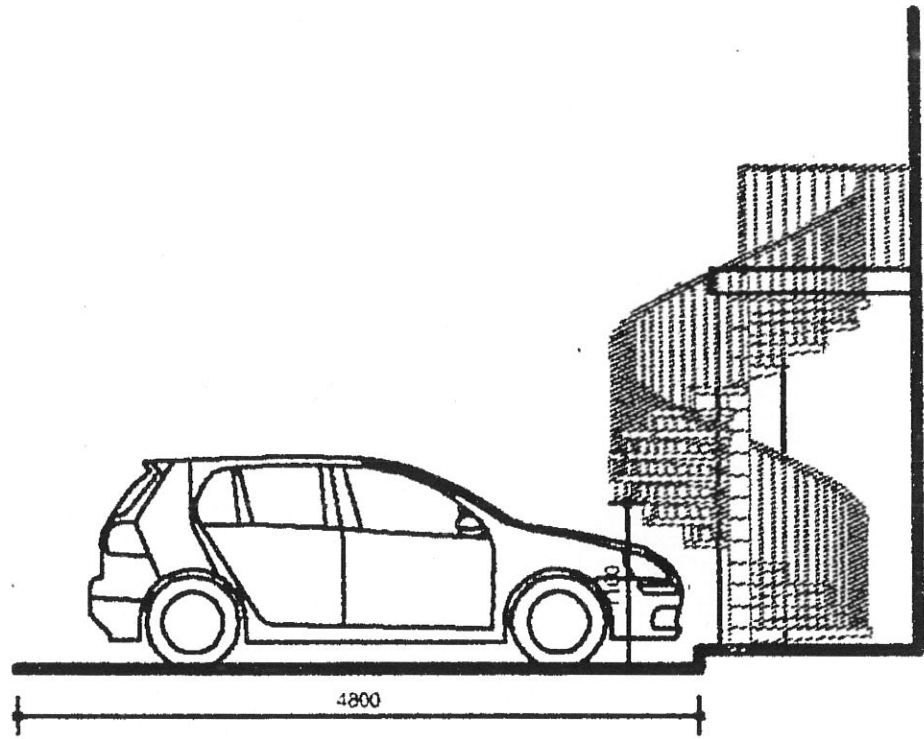

PARKING BAY No8

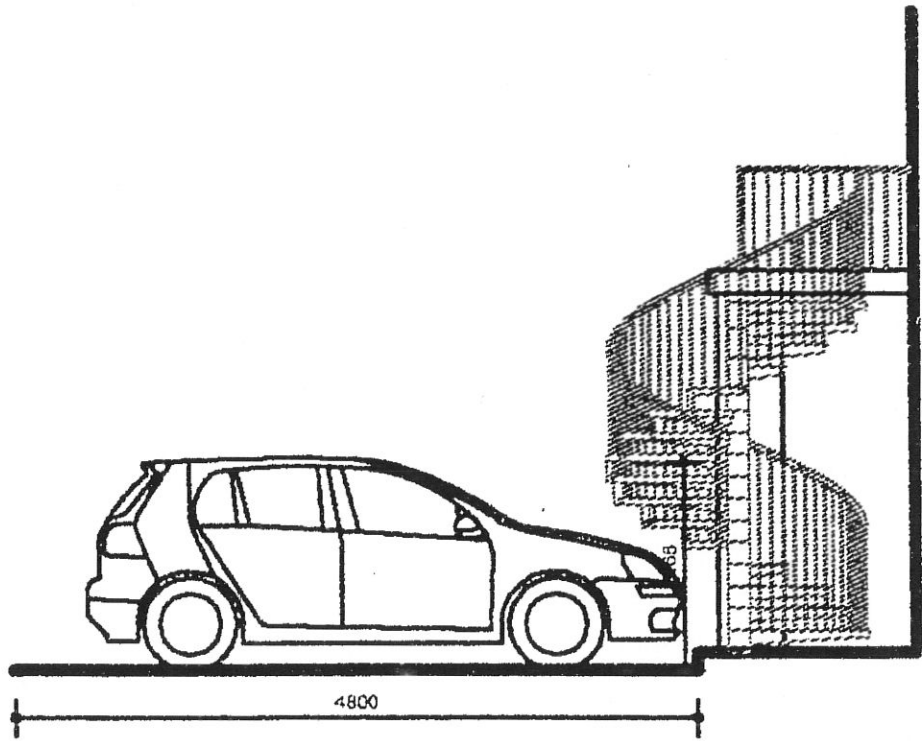

PARKING BAY No7

NTS