



APPENDIX 1  
PUE 2277  
14 KEES LANE  
CHINNOR

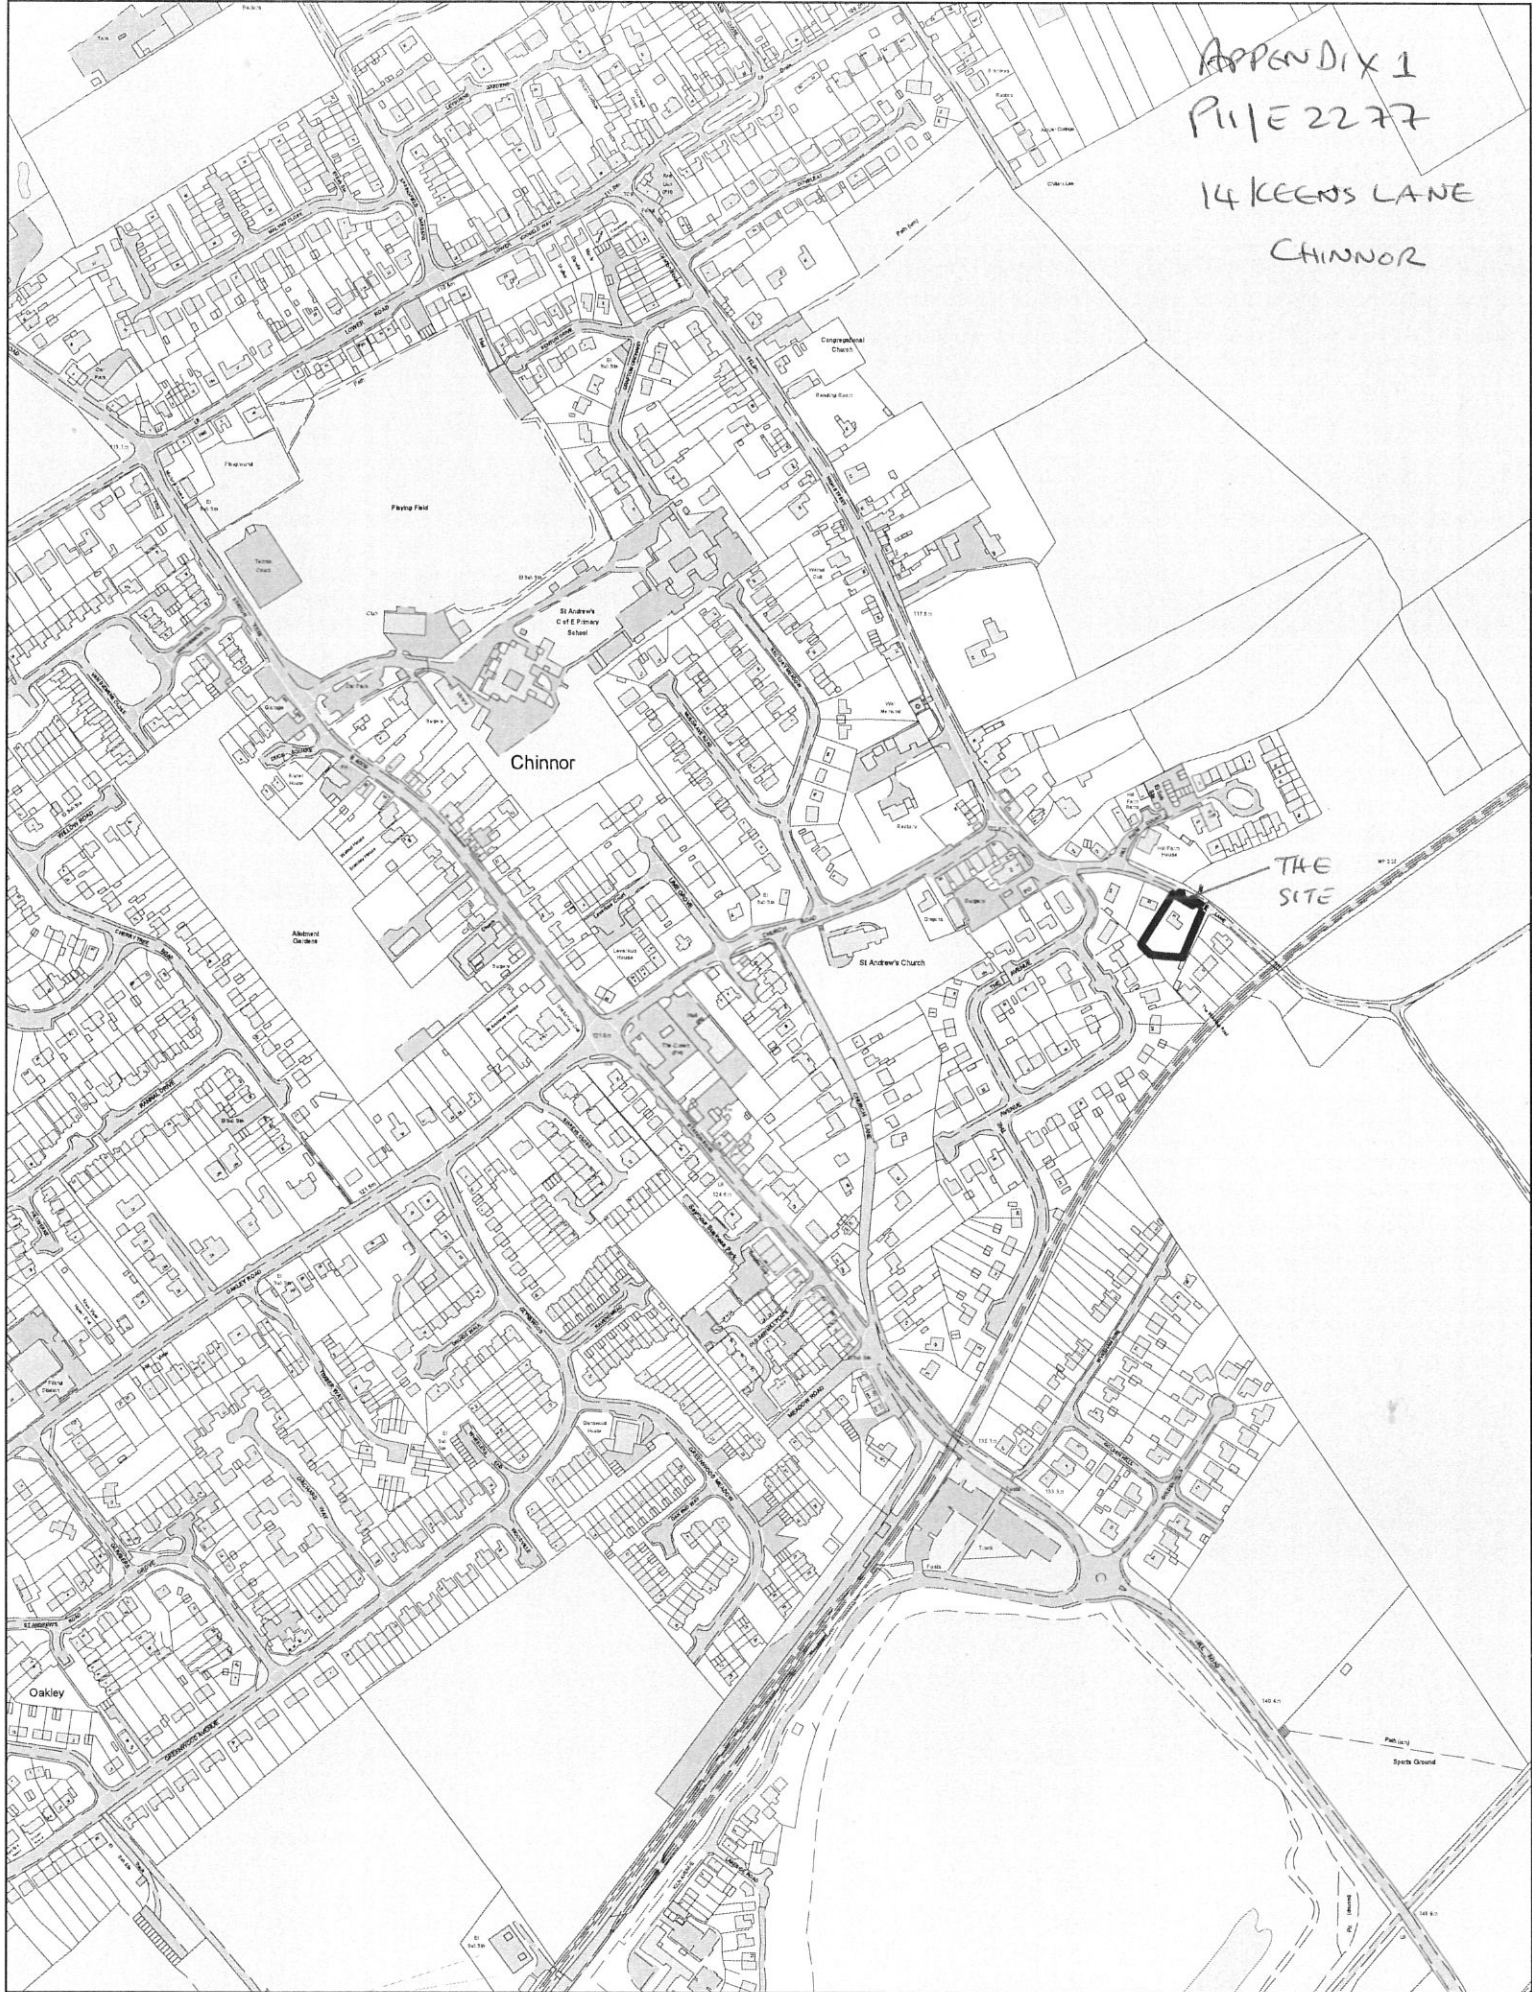

# Enquiry System

Printed on 22/03/2012  
for HELMOO  
at scale of 1:5,000

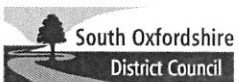


Listening Learning Leading

© Crown copyright and database rights 2012 Ordnance Survey 100018668

South Oxfordshire District Council is licensed to use Ordnance Survey mapping for its own business use as a member of the Public Sector Mapping Agreement. Persons viewing this mapping should contact Ordnance Survey copyright for advice where they wish to licence Ordnance Survey mapping for their own use.



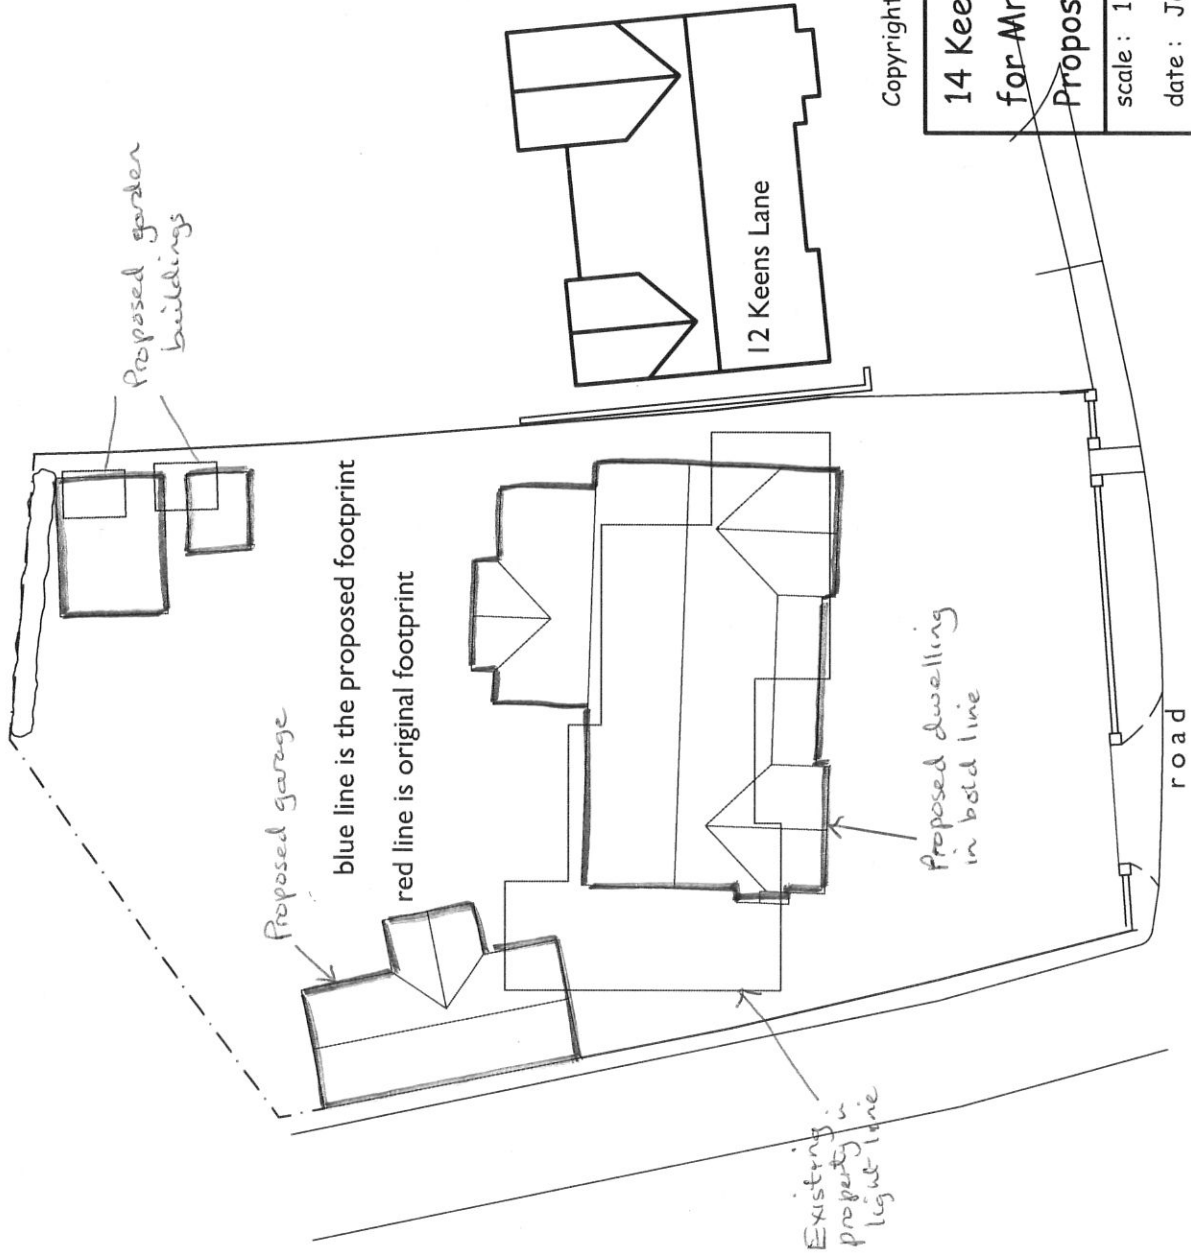

plan of existing and proposed footprints

Copyright Reserved


<p>14 Keens Lane, Chinnor.                  for Mr. &amp; Mrs. T. Lixton                  Proposed replacement dwelling - footprints</p>	
<p>scale: 1 : 200                  date: January 2012.                  sheet size: A3                  drawing: 1124/11A</p>	<p>I. S. Mills Associates                  Brookdale,                  34 Bucknell Road,                  Bicester,                  Oxfordshire, OX26 2DG.                  tel/fax: 01869 246383.</p>

rev a - 14-3-12 - house position revised


scale bar - 1 : 200

PII/E2277


# PROPOSED LAYOUT

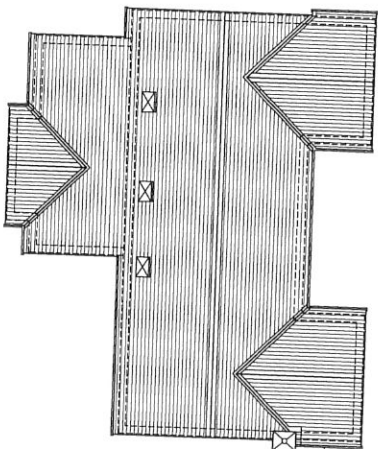

roof plan

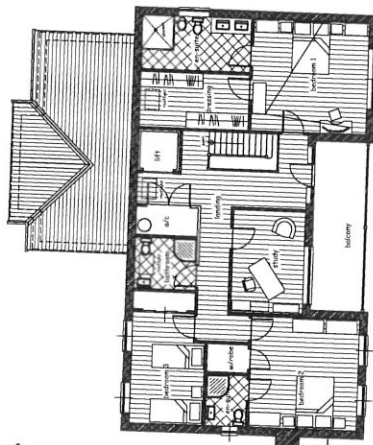

first floor plan

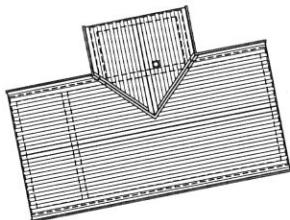

0 1 2 3 4 5  
 scale bar - 1 : 100



Copyright Reserved

14 Keens Lane, Chinnor.  
 for Mr. & Mrs. T. Lixton

Proposed replacement dwelling

scale : 1 : 100

date : January 2012.


sheet size : A1

drawing : 1124-8A

I. S. Mills Associates  
 Brookdale,  
 14 Bucknell Road,  
 Oxfordshire, OX26 2BG.  
 tel/fax : 01869 246383.


revisions

rev A - 14-3-12 - house position revised and floor level height corrected

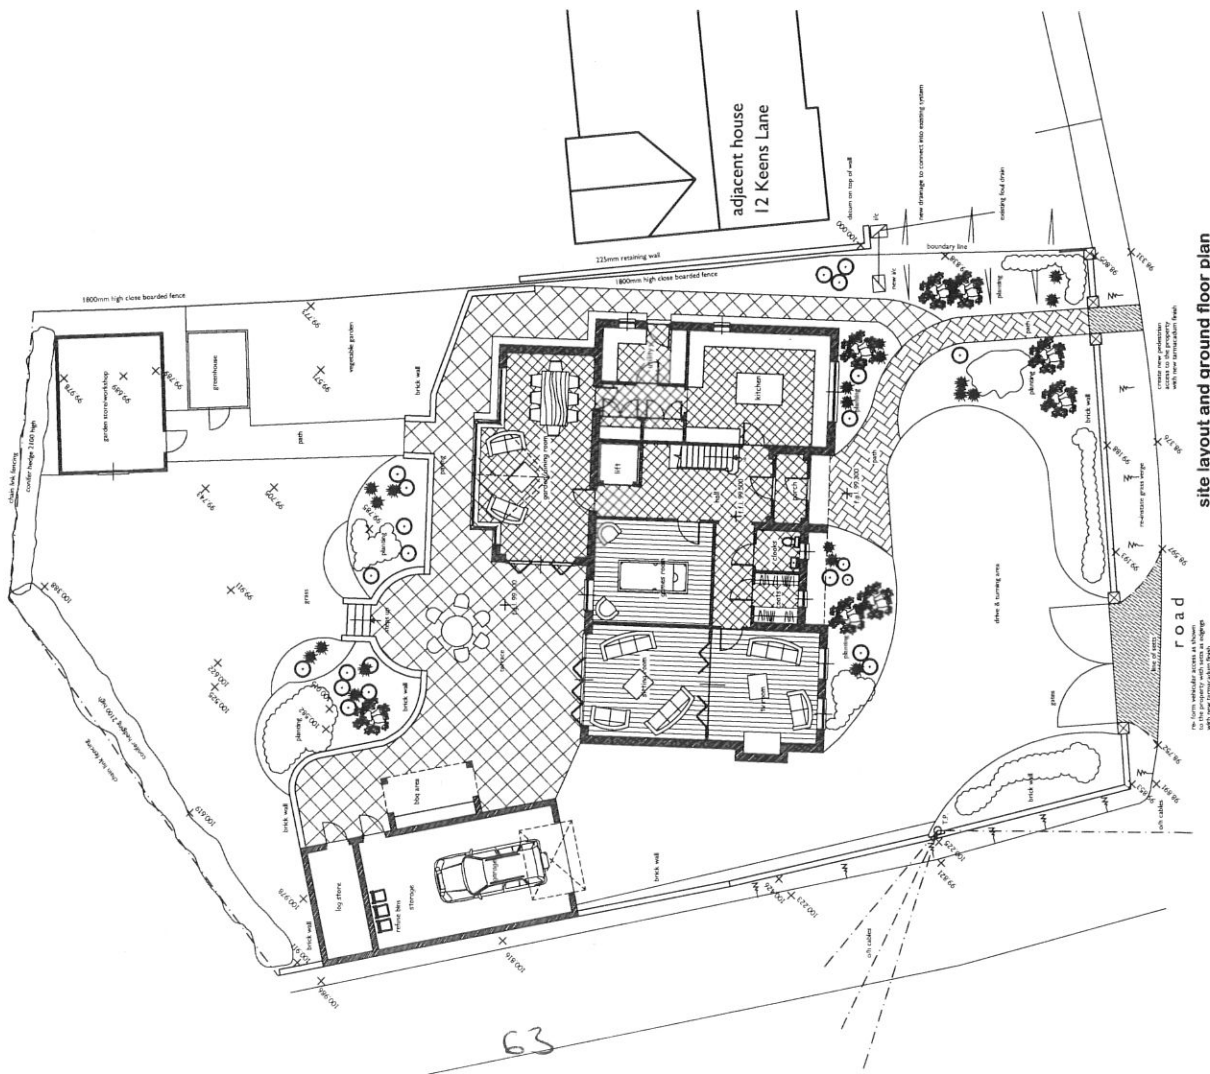


site layout and ground floor plan

63

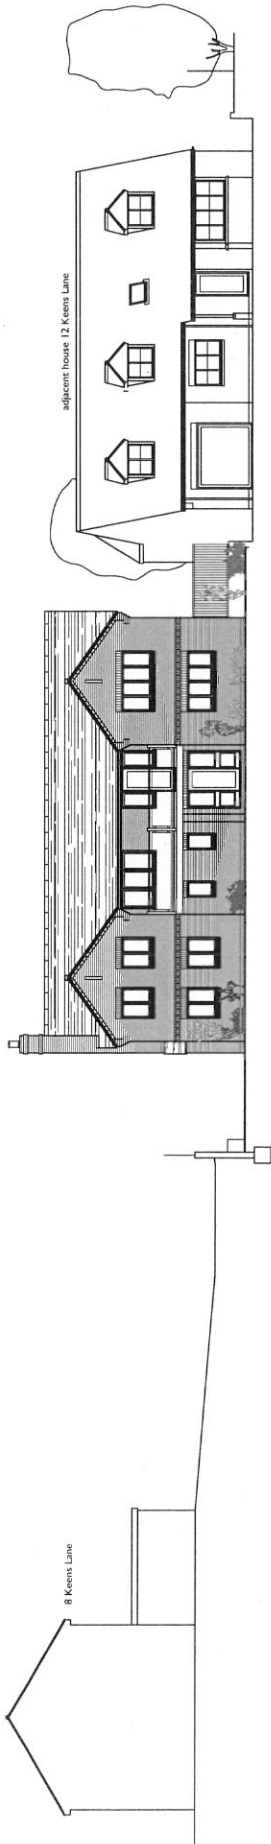


96.000m datum line


street elevation - north east 1 : 100

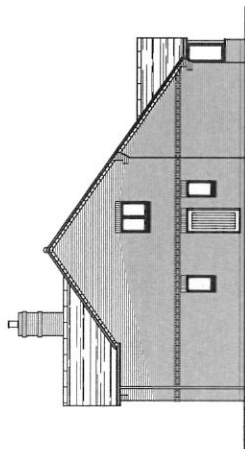

north west elevation

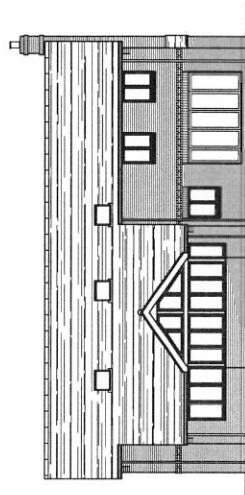


south west elevation

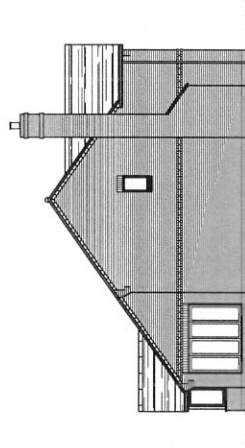

south east elevation

96.000m datum line

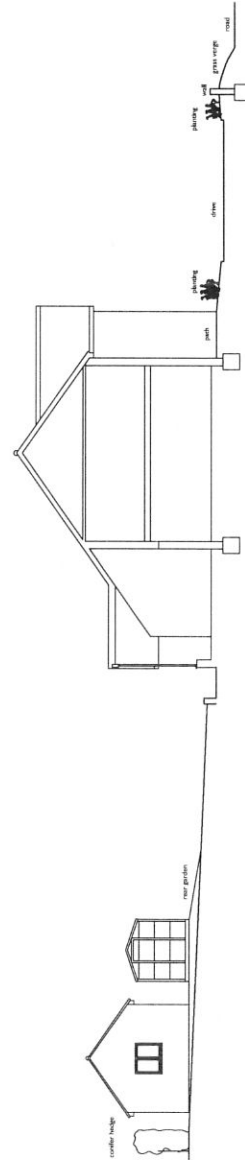


96.000m datum line

site section 1 : 100

Copyright Reserved

14 Keens Lane, Chinnor. for Mr. & Mrs. T. Lixton Proposed replacement dwelling - elevations	
scale : 1 : 100 date : January 2012. sheet size : A1 drawing : 1124/9B	I. S. Mills Associates Brookdale, 34 Bucknell Road, Bicester, Oxfordshire, OX26 2DG. tel/fax : 01869 246383.
revisions rev A - 09-02-12 - games room window added & rooflight position altered rev B - 14-3-12 - house position revised and floor level height corrected	


green coated aluminium frame

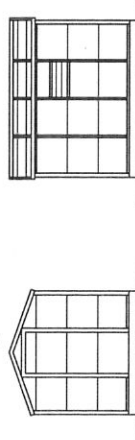

east elev

north elev

**elevations to greenhouse**

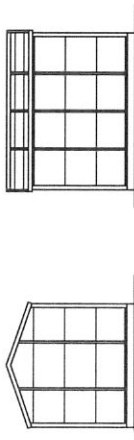


west elev


south elev



25

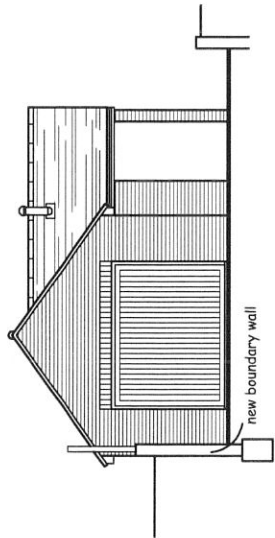


north elevation

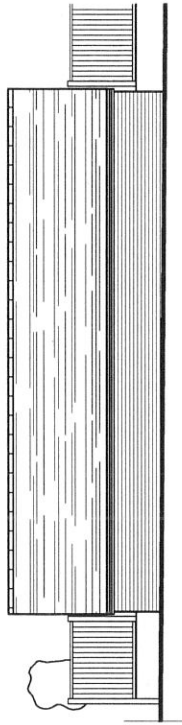


east elevation


**elevations to garage and covered BBQ area**

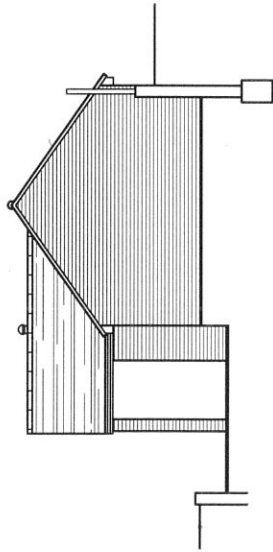


south elevation

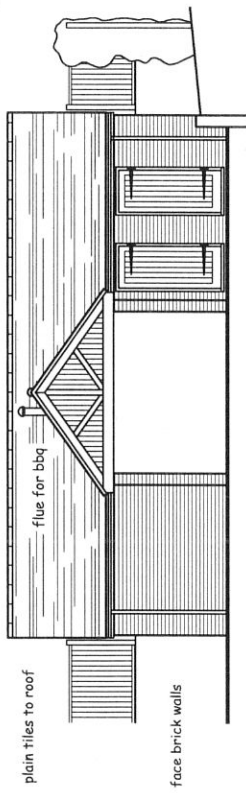

west elevation

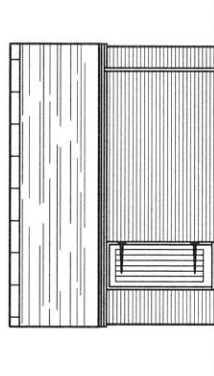


side/north elevation

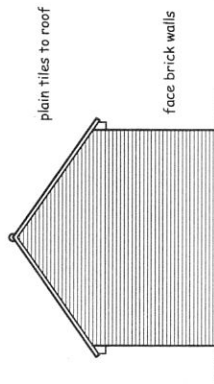


rear/east elevation

**elevations to garden store**

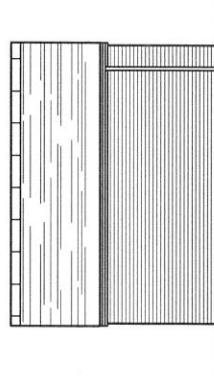

side/south elevation

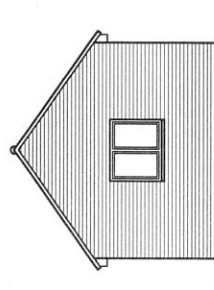

front/east elevation

Copyright Reserved

14 Keens Lane, Chinnor.  
for Mr. & Mrs. T. Lixton

Proposed replacement dwelling - outbuildings

scale : 1 : 100

date : January 2012.

sheet size : A3

drawing : 1124/10A

revisions :

revi A - 09-02-12 - elevations for greenhouse added

I. S. Mills Associates  
Brookdale,  
34 Bucknell Road,  
Bicester,  
Oxfordshire, OX26 2DG.

tel/fax : 01869 246383.

P11/E2277  
PROPOSED OUTBUILDINGS

