


# Cholsey

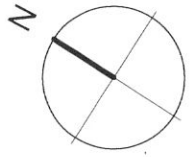






Metres  
 0 1 2 3 4 5  
 Note: A 08/05/12 Fence position 6 & 8 Honey Lane adjusted. External wall moved in from NE corner of 05/12 Right of Way indicated, fence note to boundary with No 9 added  
 Rev B 11/05/12 Right of Way indicated, fence note to boundary with No 9 added  
 P1: 2/16

**NEW DWELLING TO REAR OF  
 6-8 HONEY LANE, CHOLSEY**

**PROPOSED BLOCK PLAN**

Check all dimensions and verify on site. Report any errors or omissions			
Andy Paterson Architects	Drawn by	Scale/Sheet size	Block
Version	BT	A3	1:200
MAR 2012			
1109	D	02	B

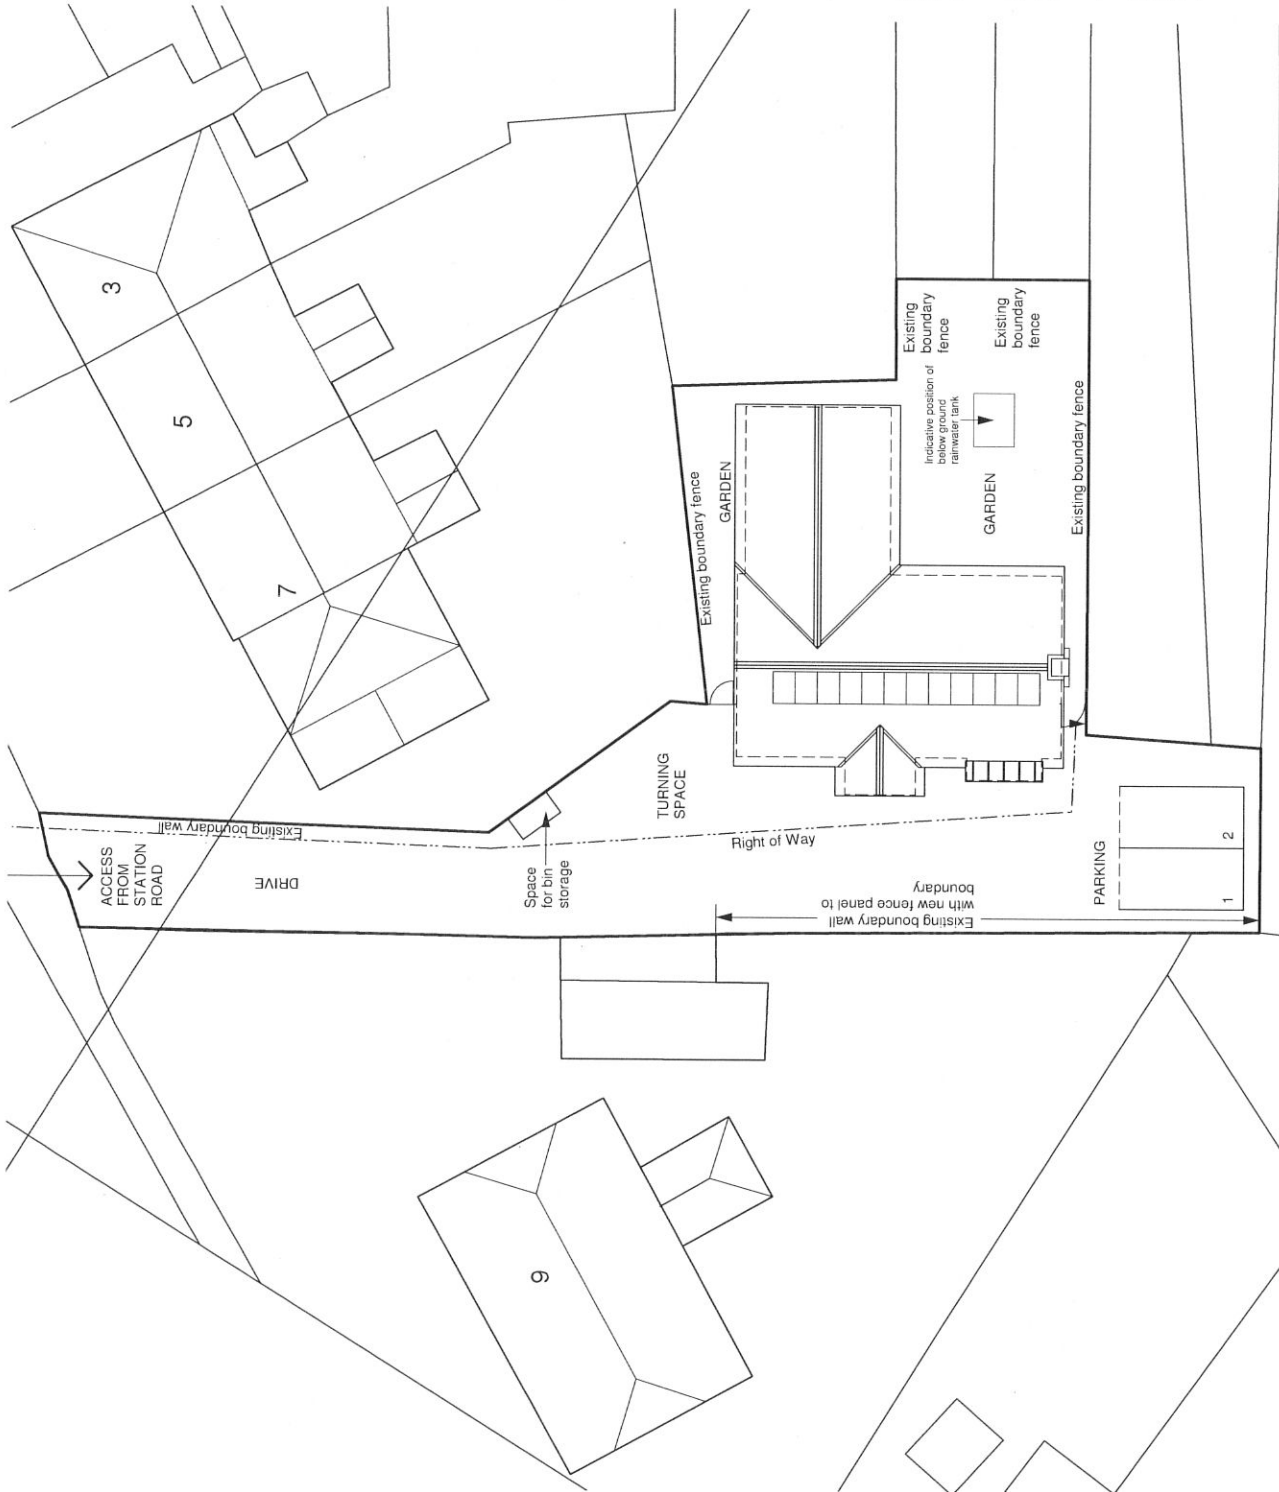


**Andy Paterson Architects**


telephone 07871 420368  
 facsimile 01865 711266  
 email info@andypatersonarchitects.co.uk

NOTES:

- 1) CLAY ROOF TILES
- 2) RENDER
- 3) TIMBER SLIDING/FOLDING DOORS
- 4) TIMBER JOINERY
- 5) BAY WINDOW - TIMBER JOINERY & LEAD ROOF
- 6) PHOTOVOLTAIC PANELS

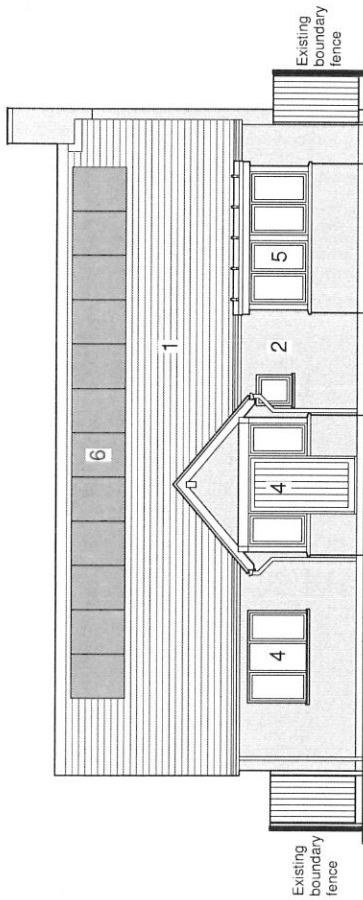

FRONT SOUTH-WEST

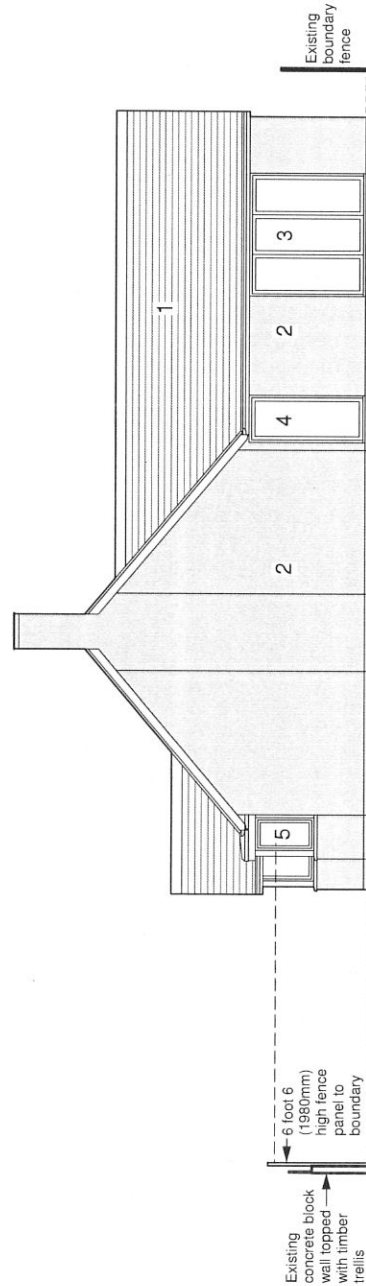

SIDE SOUTH-EAST



Rev. A 08/05/12 External wall moved in from NE boundary

NEW DWELLING TO REAR OF  
6-8 HONEY LANE, CHOLSEY

PROPOSED ELEVATIONS 1


Andy Paterson Architects		Check all dimensions and verify on site. Report any errors or omissions.	
DATE	DESIGNED BY	DRAWING NUMBER	SCALE
FEB 2012	BT	A3	1:100
PROJECT NO.	DRAWING NUMBER PREFIX	DRAWING NUMBER	REVISION
1109	D	05	A

Andy Paterson Architects


telephone 07871 420368  
 facsimile 01865 711266  
 email info@andypatersonarchitects.co.uk

NOTES:

- 1) CLAY ROOF TILES
- 2) RENDER
- 3) TIMBER SLIDING/FOLDING DOORS
- 4) TIMBER JOINERY
- 5) BAY WINDOW - TIMBER JOINERY & LEAD ROOF
- 6) PHOTOVOLTAIC PANELS

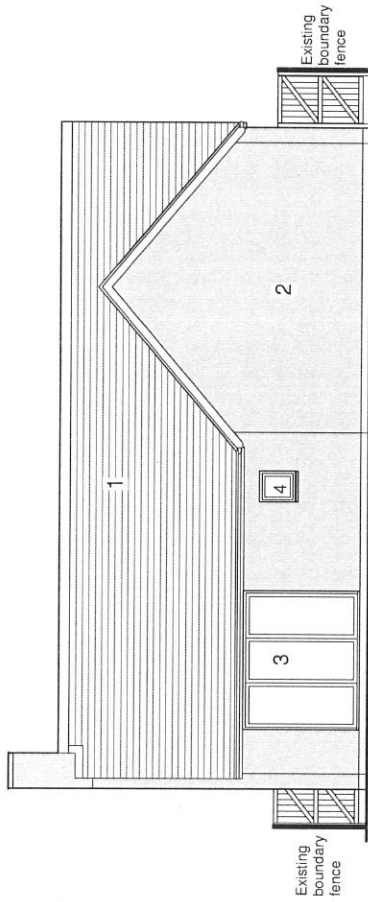

REAR NORTH-EAST

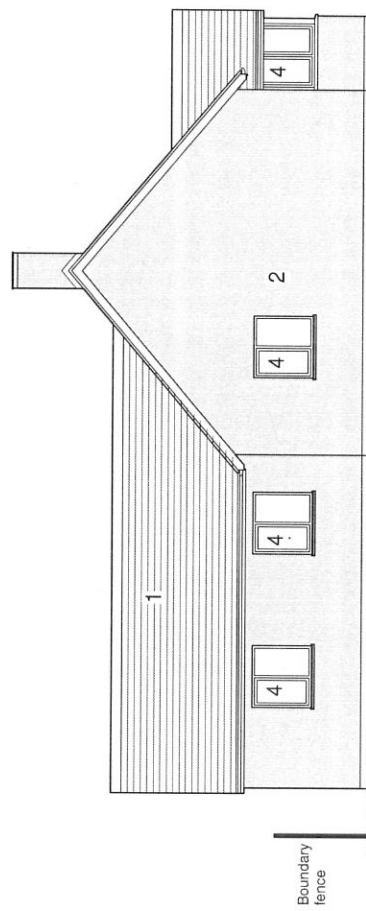

SIDE NORTH-WEST



NOTE:  
Rear A 08/05/12 External wall moved in from NE boundary



NEW DWELLING TO REAR OF  
6-8 HONEY LANE, CHOLSEY

PROPOSED ELEVATIONS 2

Andy Paterson Architects		Check all dimensions and verify on site. Report any errors or omissions.	
DATE:	DESIGNED BY:	DRAWING SHEET NO:	SCALE:
FEB 2012	BT	A3	1:100
PROJECT NO:	DRAWING NUMBER:	REVISION	
1109	D 06	A	

Andy Paterson Architects

telephone 07871 420368  
facsimile 01865 711266  
email info@andypatersonarchitects.co.uk

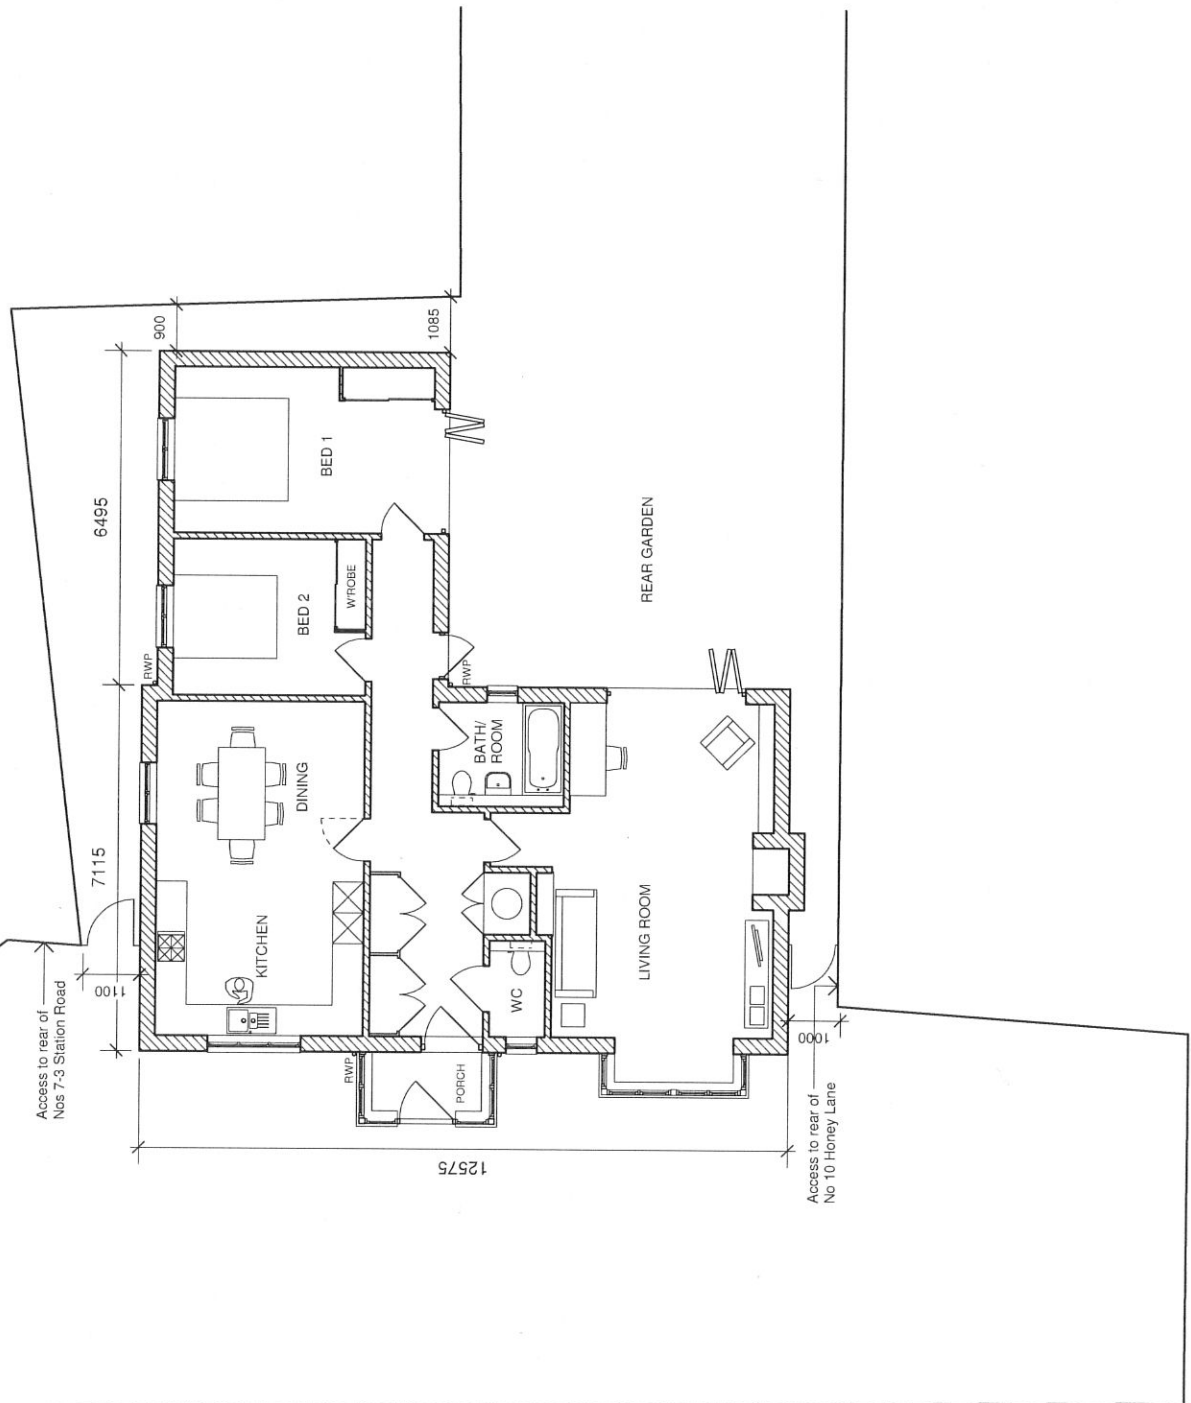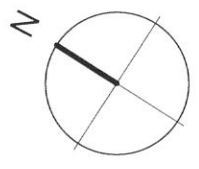

title: Rev. A 08/05/12 External wall moved in from NE boundary  
 job title: NEW DWELLING TO REAR OF 6-8 HONEY LANE, CHOLSEY

PROPOSED GROUND PLAN

Andy Paterson Architects	Check all dimensions and verify on site. Report any errors or omissions		
date issued: DEC 2011	error by: BT	drawing sheet size: A3	scale: 1:100
job code: 1109	drawing number prefix: D	drawing number: 03	revision: A

**Andy Paterson Architects**  
 telephone 07871 420368  
 facsimile 01865 711266  
 email info@andypatersonarchitects.co.uk