

© Crown copyright and database rights 2017, Ordnance Survey 100018668



Application No. P17/S3387/HH


1:500 scale




South Oxfordshire District Council is licensed to use Ordnance Survey mapping for its own business use as a member of the Public Sector Mapping Agreement.

Persons viewing this mapping should contact Ordnance Survey copyright for advice where they wish to use Ordnance Survey mapping for their own use.


Appendix B

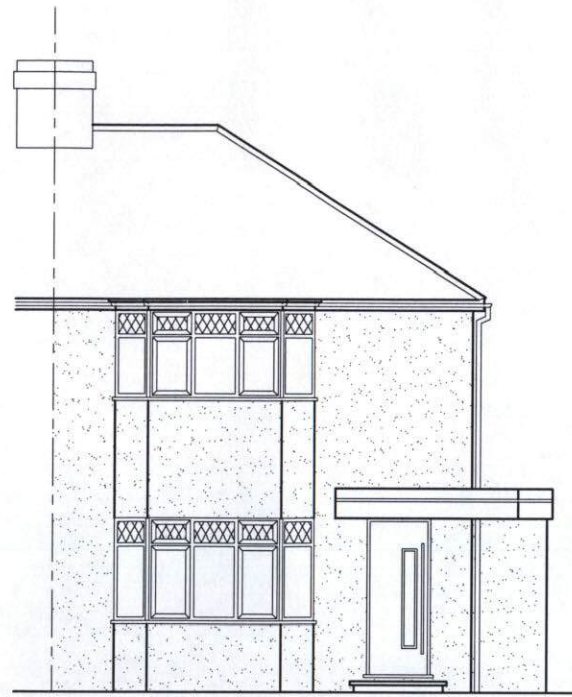


PERMITTED REAR ELEVATION

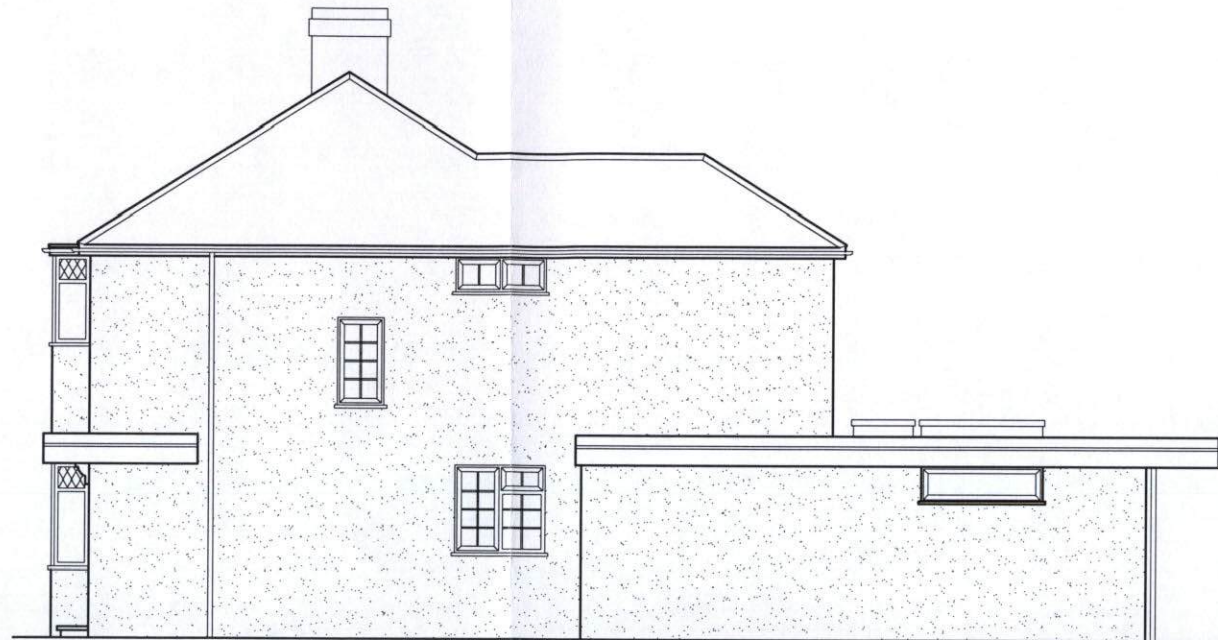

PERMITTED SIDE ELEVATION

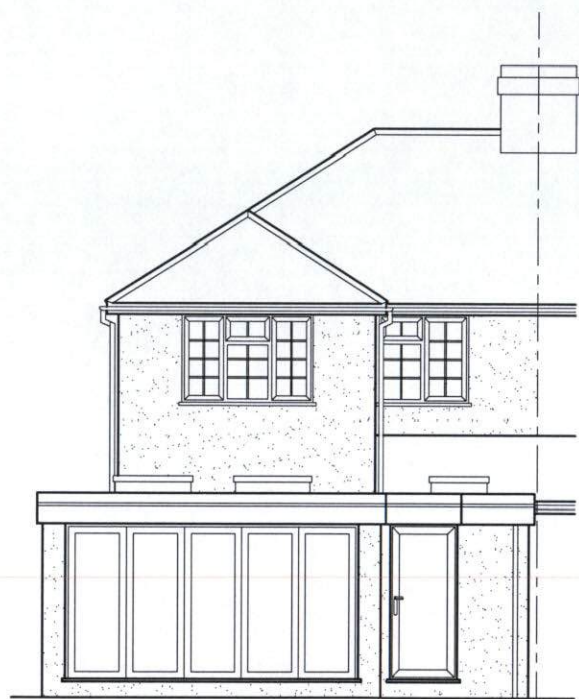

PERMITTED REAR ELEVATION

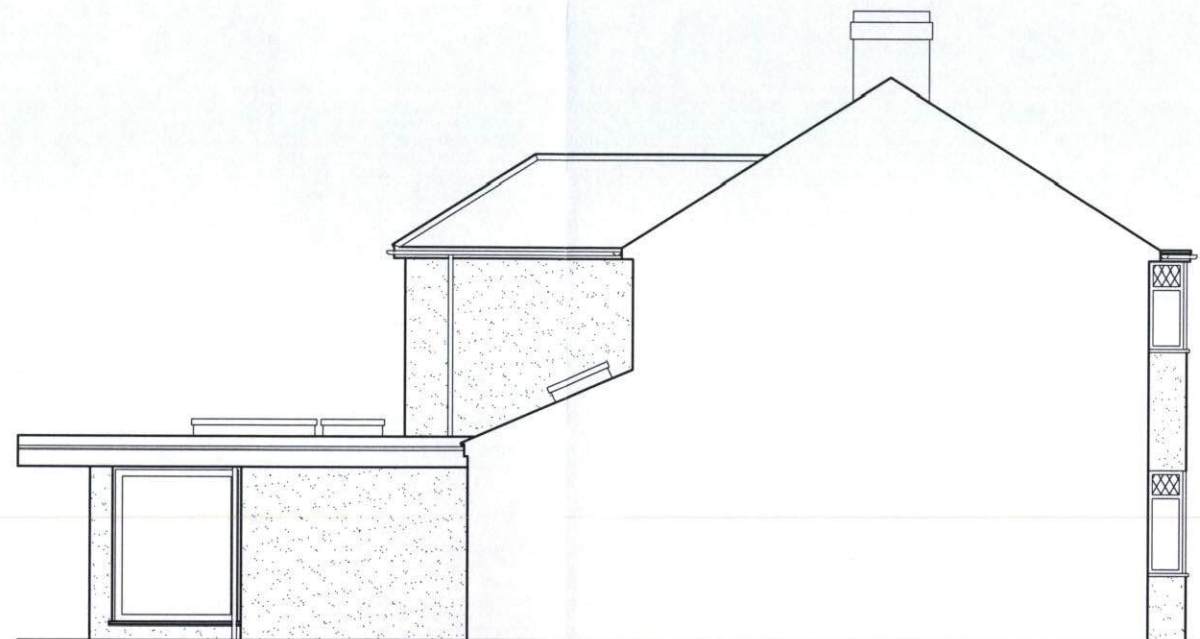

PERMITTED SIDE ELEVATION

PROJECT
 PROPOSED DEVELOPMENT AT ;
 28 NIAGARA ROAD
 HENLEY-ON-THAMES
 RG9 1EB

TITLE


PERMITTED ELEVATIONS

 CREATIVE DESIGN &
 STRUCTURE Ltd.

NEWTOWN HOUSE NEWTOWN ROAD
 HENLEY-ON-THAMES RG9 1HQ
 TEL 01491 411922

info@creativedesignandstructure.co.uk www.creativedesignandstructure.co.uk

DRAWN HC	SCALE @ A3 1:100								
DATE SEPTEMBER 2017									
DRAWING No. 18316-10	REV.								
	<table border="1"> <tr> <td></td> <td></td> <td></td> <td></td> </tr> <tr> <td></td> <td></td> <td></td> <td></td> </tr> </table>								

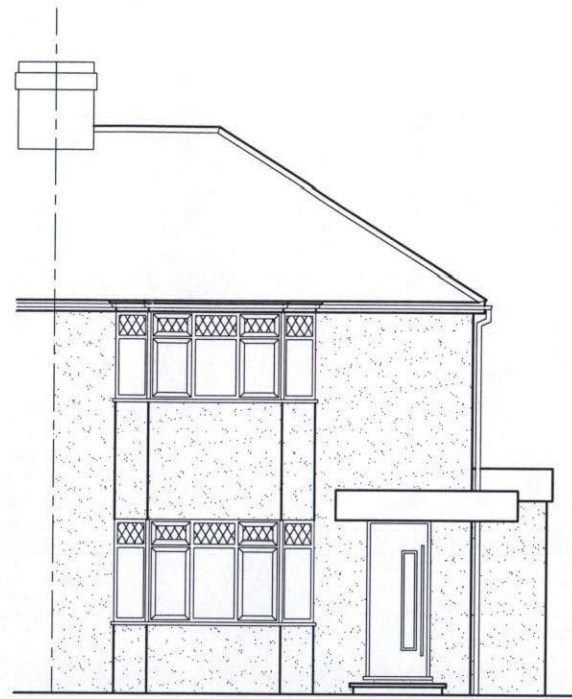


PROPOSED REAR ELEVATION



PROPOSED SIDE ELEVATION



PROPOSED REAR ELEVATION

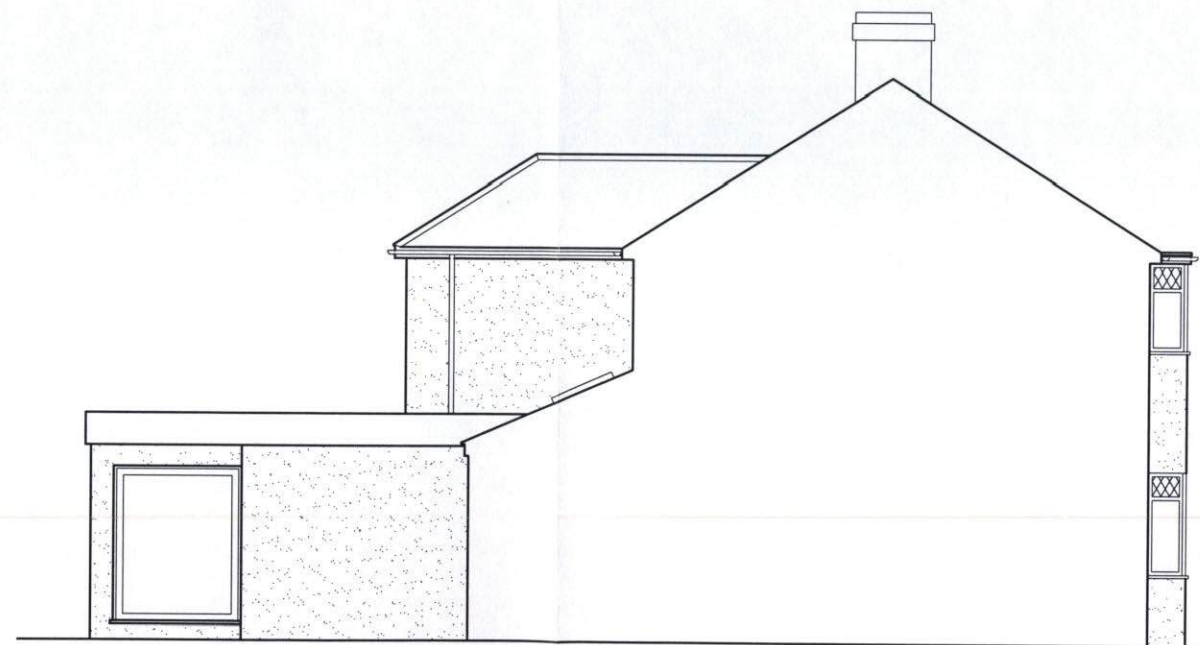

PROPOSED SIDE ELEVATION

PROJECT
 PROPOSED DEVELOPMENT AT ;
 28 NIAGARA ROAD
 HENLEY-ON-THAMES
 RG9 1EB

TITLE


PROPOSED ELEVATIONS

 CREATIVE DESIGN &
 STRUCTURE Ltd.

NEWTOWN HOUSE NEWTOWN ROAD
 HENLEY-ON-THAMES RG9 1HQ
 Tel 01491 411922

info@creativedesignandstructure.co.uk www.creativedesignandstructure.co.uk

DRAWN HC	SCALE @ A3 1:100								
DATE SEPTEMBER 2017									
DRAWING No. 18316-11	REV.								
	<table border="1"> <tr> <td></td> <td></td> <td></td> <td></td> </tr> <tr> <td></td> <td></td> <td></td> <td></td> </tr> </table>								

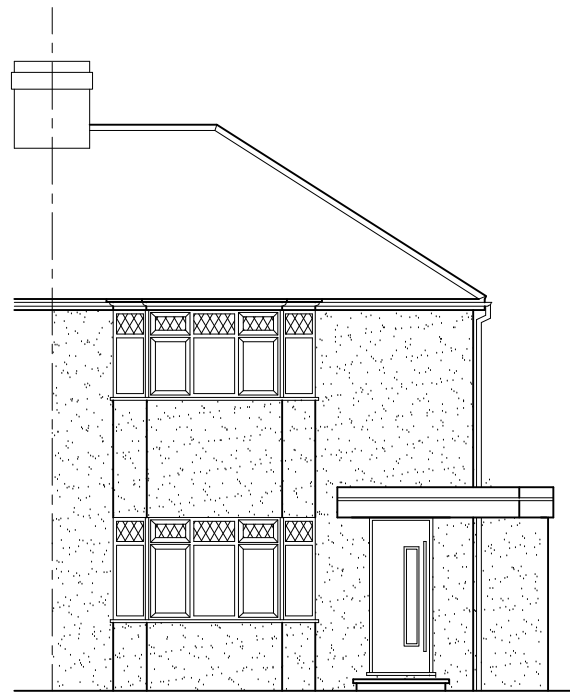

PROPOSED REAR ELEVATION




PROPOSED SIDE ELEVATION

PROJECT
 PROPOSED DEVELOPMENT AT;
 28 NIAGARA ROAD
 HENLEY-ON-THAMES
 RG9 1EB

TITLE


 PROPOSED ELEVATIONS

 **CREATIVE DESIGN &
 STRUCTURE Ltd.**
 NEWTOWN HOUSE NEWTOWN ROAD
 HENLEY-ON-THAMES RG9 1HG
 Tel 01491 411922
 info@creativedesignandstructure.co.uk www.creativedesignandstructure.co.uk


DRAWN HC	SCALE @ A3 1:100
-------------	---------------------

DATE JUNE 2016	
-------------------	--


DRAWING No. 18316-04	REV. A B
-------------------------	-------------

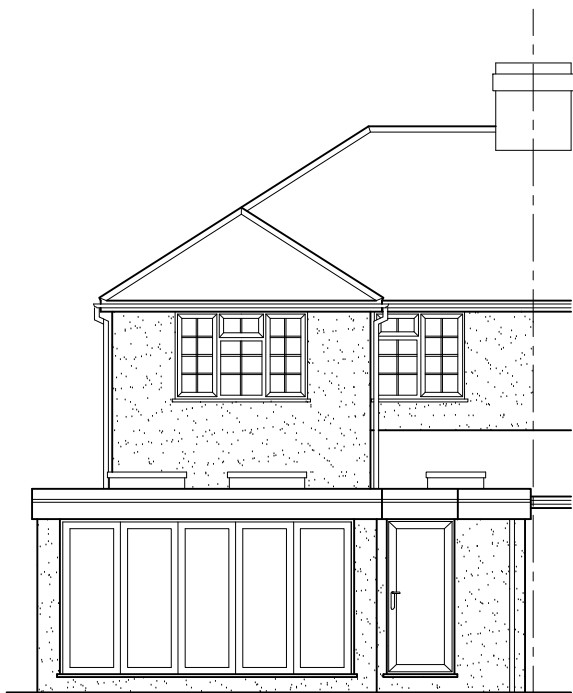

PROPOSED REAR ELEVATION

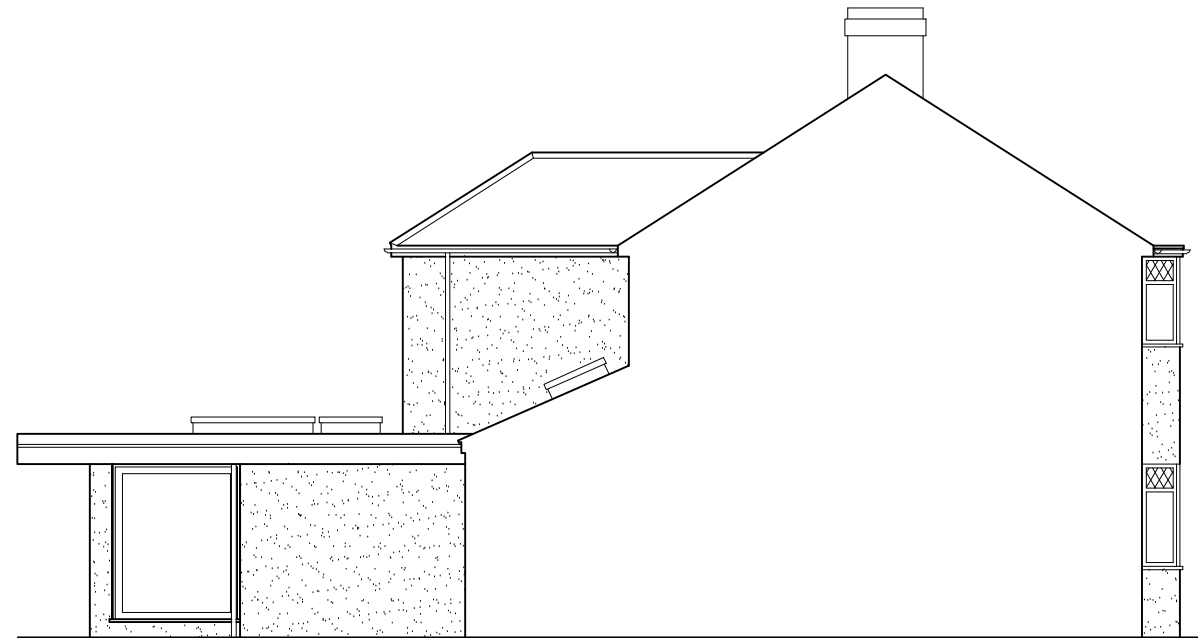

PROPOSED SIDE ELEVATION

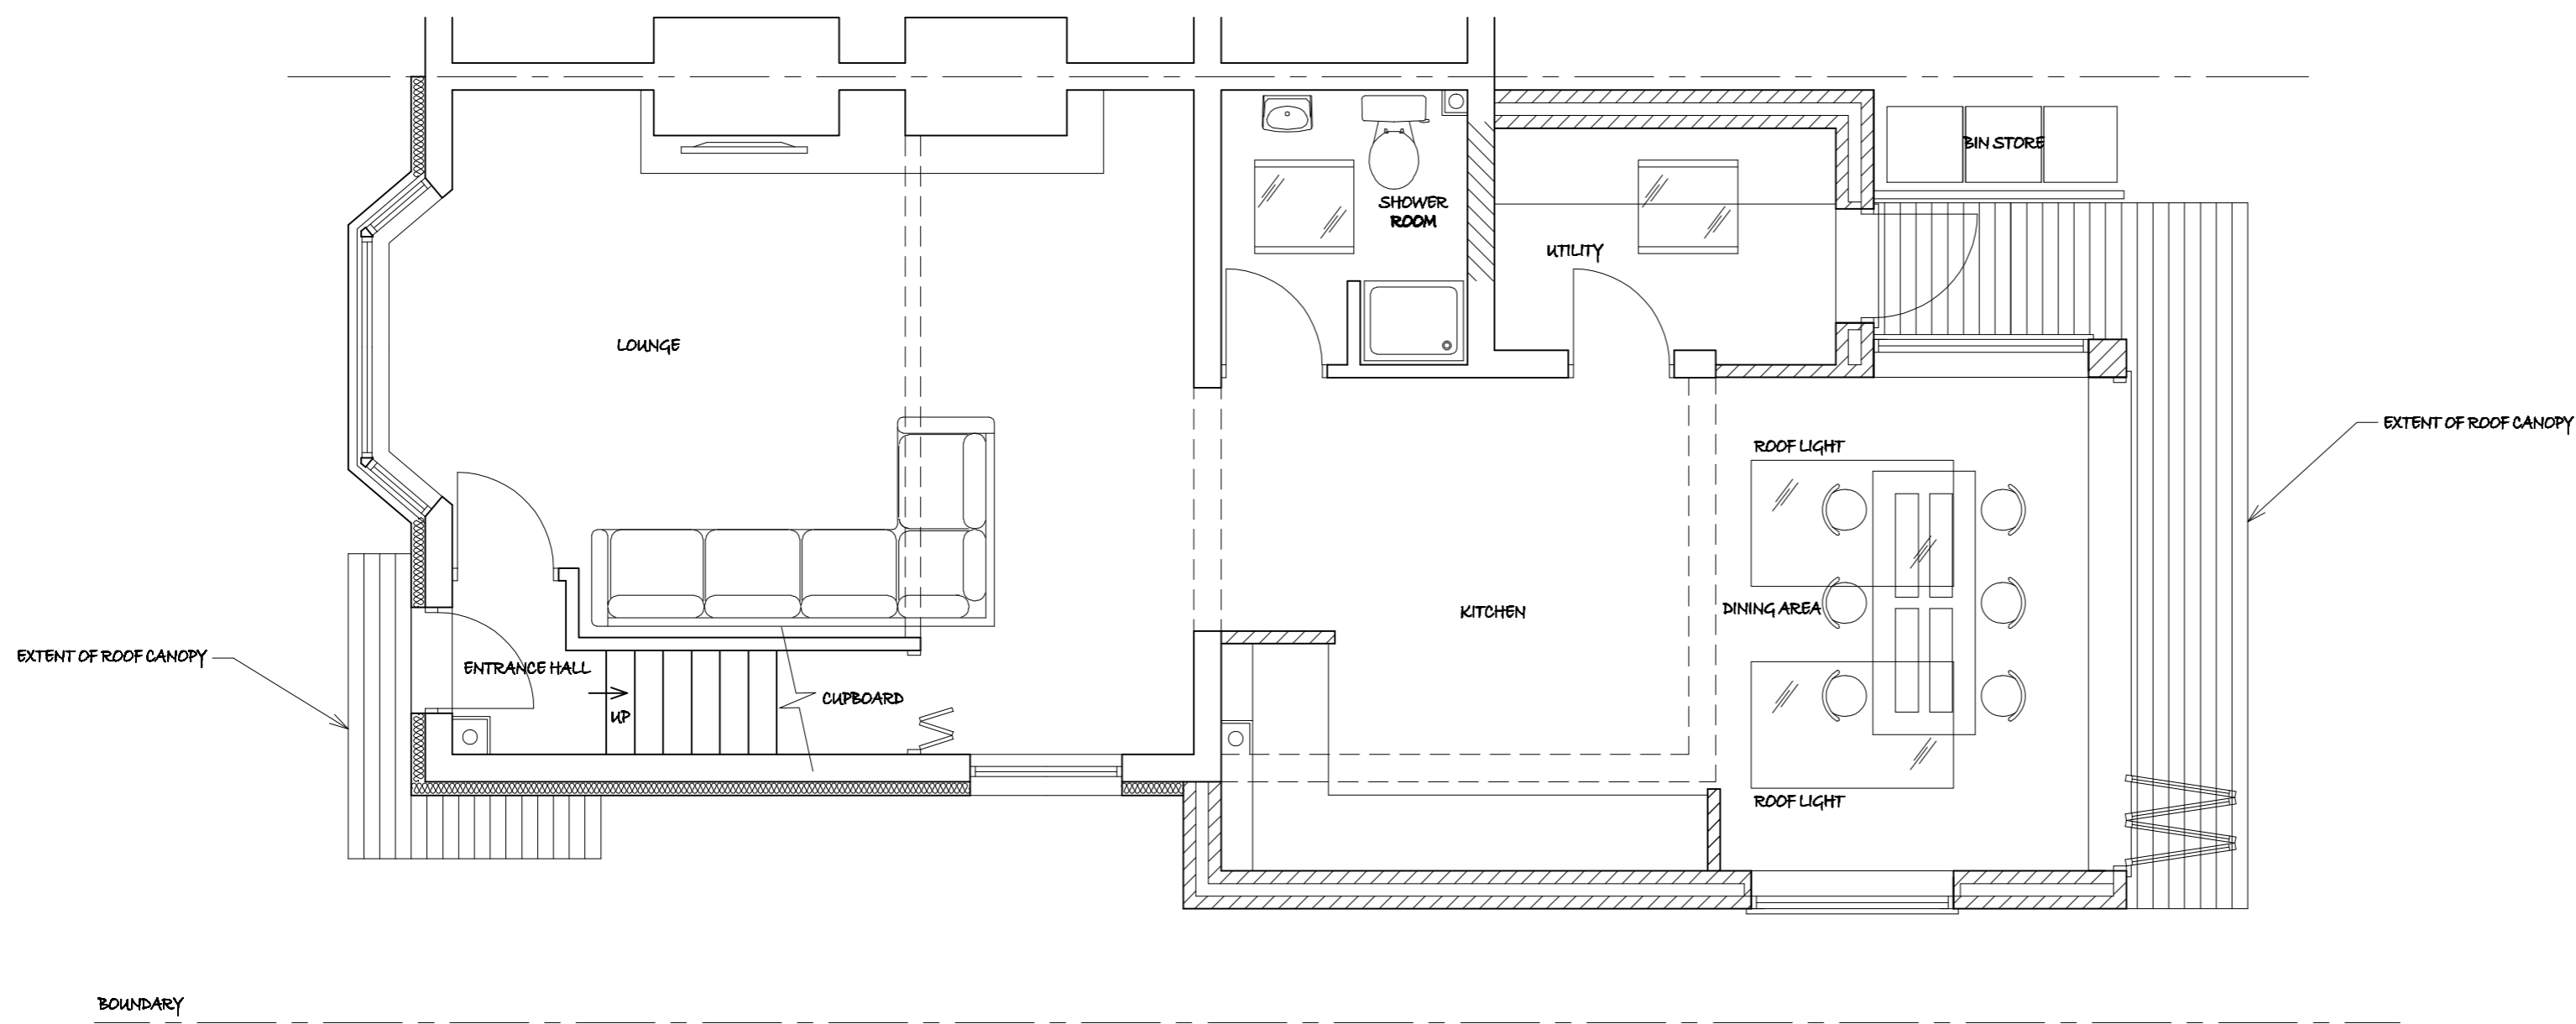

PROPOSED GROUND FLOOR PLAN

PROJECT
 PROPOSED DEVELOPMENT AT;
 28 NIAGARA ROAD
 HENLEY-ON-THAMES
 RG9 1EB

TITLE

 PROPOSED GROUND
 FLOOR PLAN

 **CREATIVE DESIGN &
 STRUCTURE Ltd.**
 NEWTOWN HOUSE NEWTOWN ROAD
 HENLEY-ON-THAMES RG9 1HG
 Tel 01491 411922
 info@creativedesignandstructure.co.uk www.creativedesignandstructure.co.uk

DRAWN HC	SCALE @ A2 1:50
DATE JUNE 2016	

DRAWING No.	REV.
18316-03	A B

This page is intentionally left blank