

© Crown copyright and database rights 2017 Ordnance Survey 100018668



Application No. P17/S3601/O



1:2,000 scale



South Oxfordshire District Council is licensed to use Ordnance Survey mapping for its own business use as a member of the Public Sector Mapping Agreement.

Persons viewing this mapping should contact Ordnance Survey copyright for advice where they wish to use Ordnance Survey mapping for their own use.

Appendix 2 - illustrative block plan

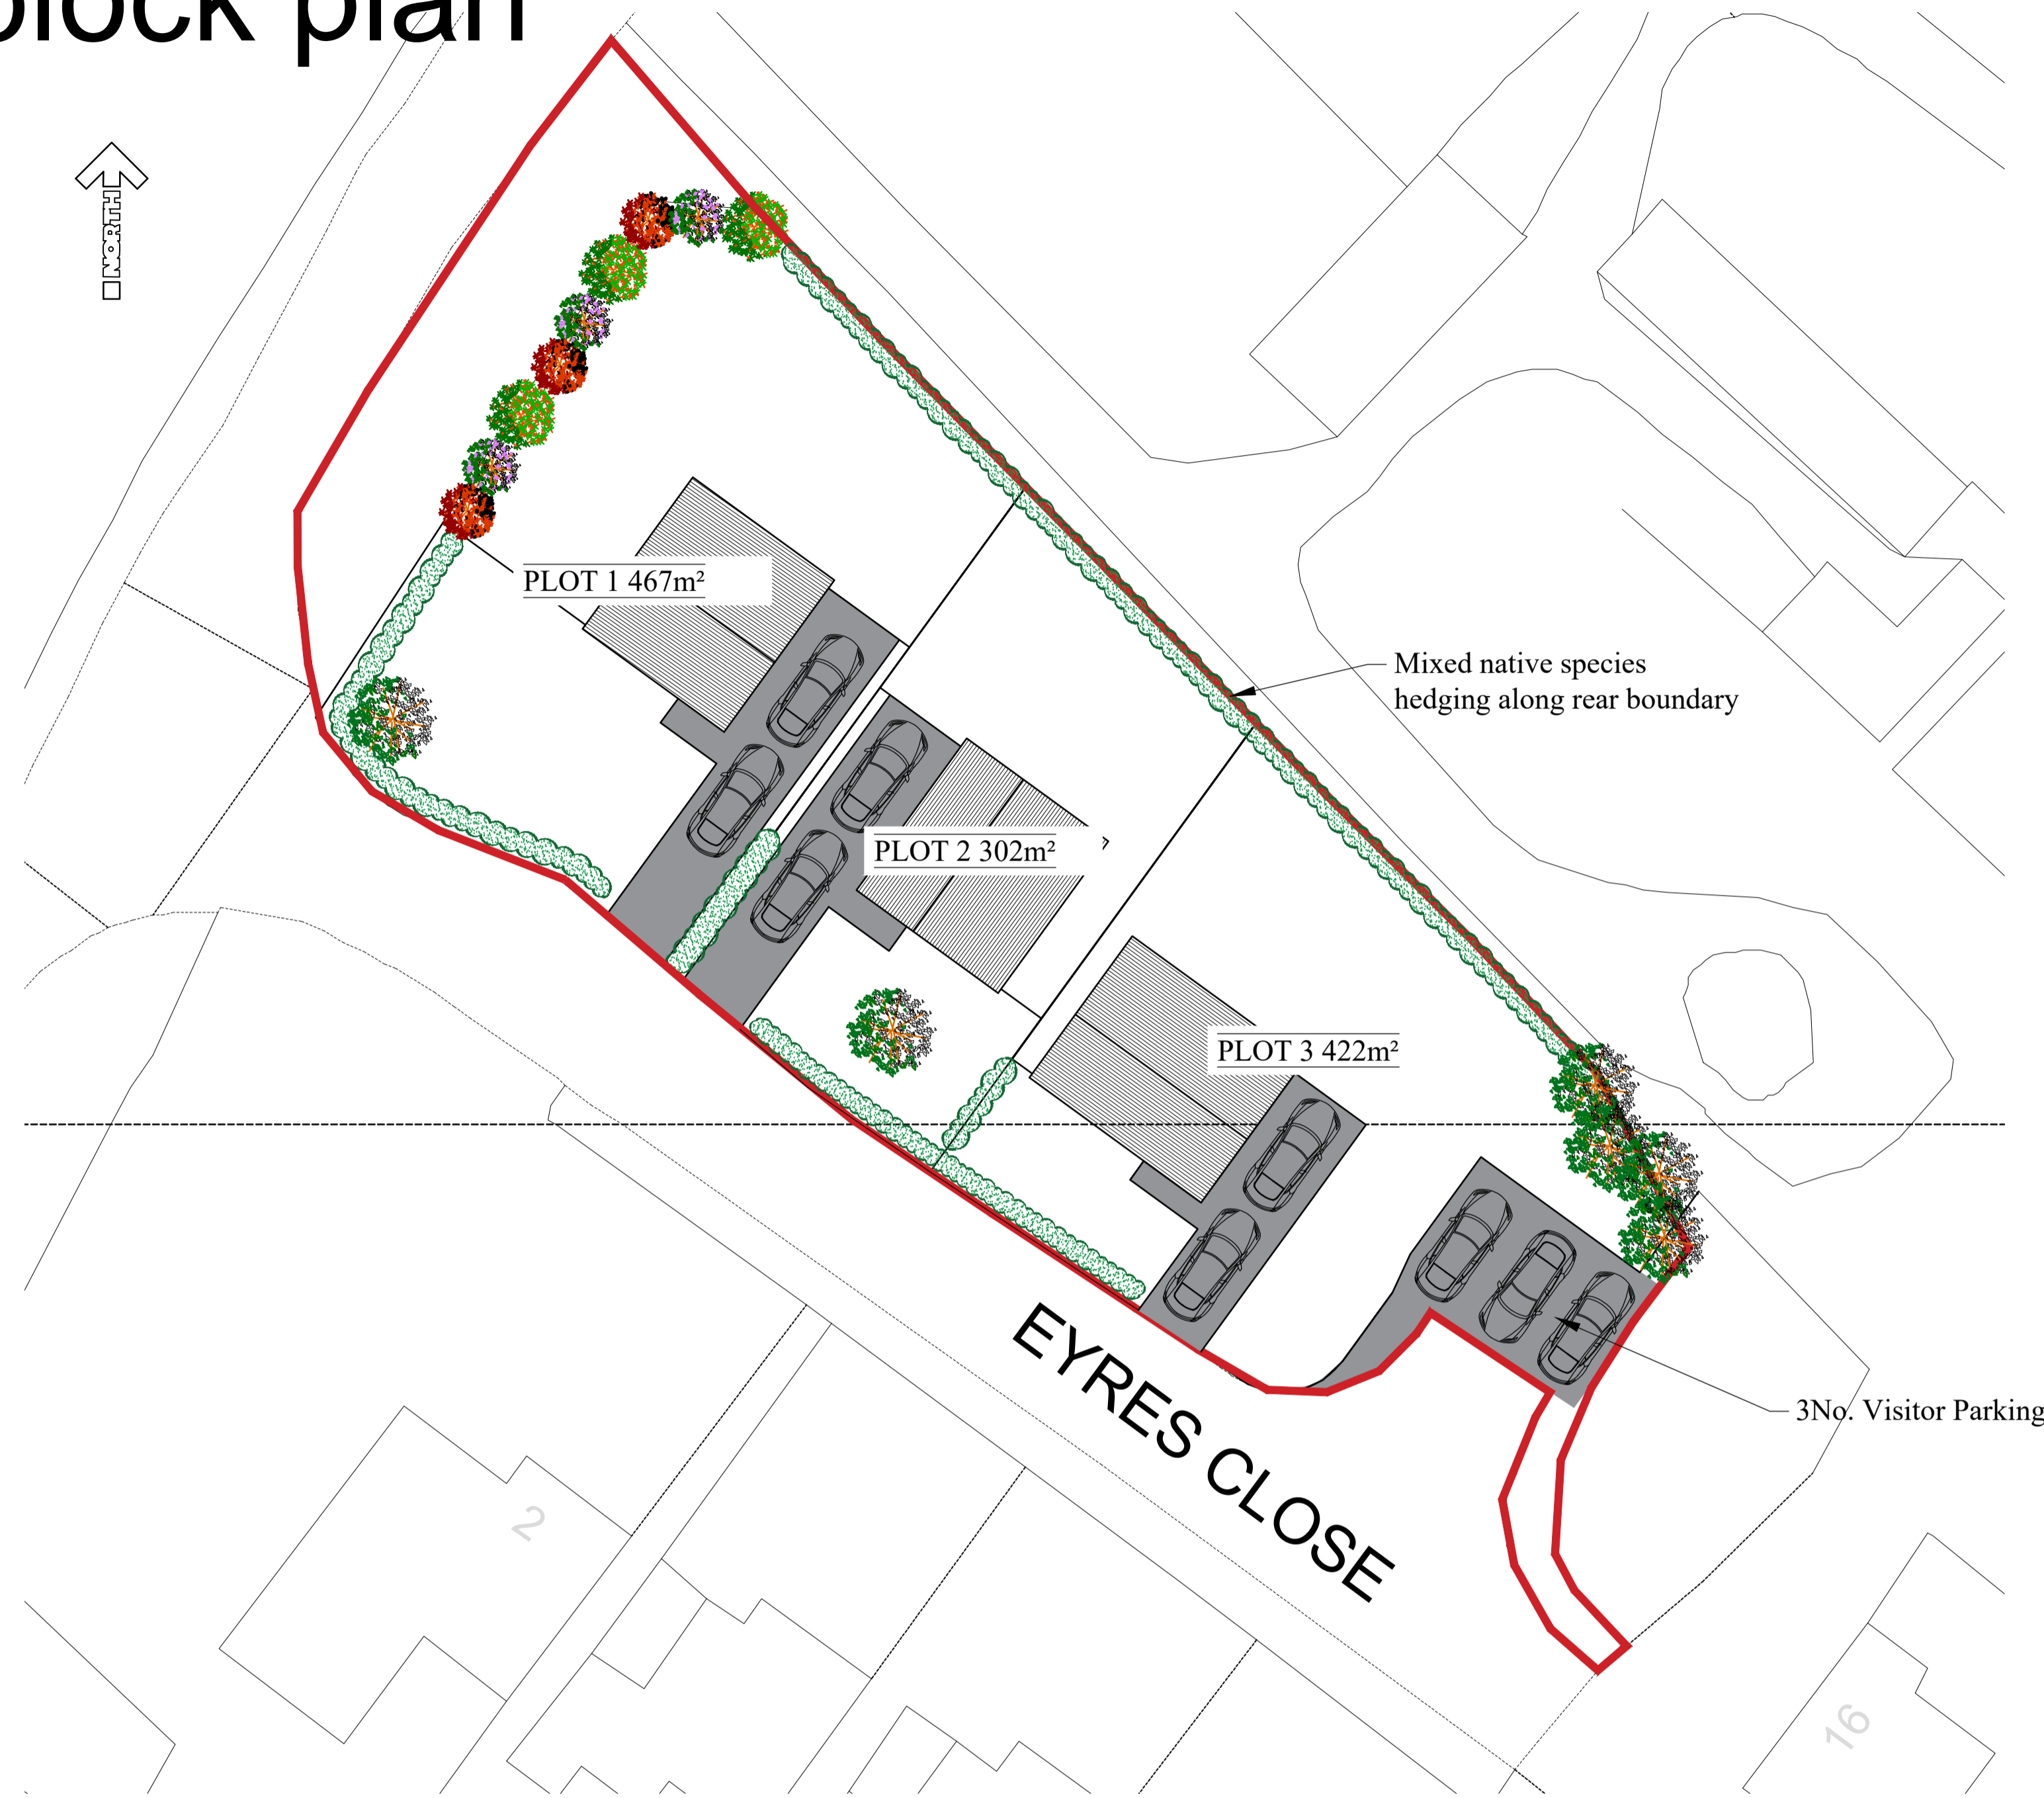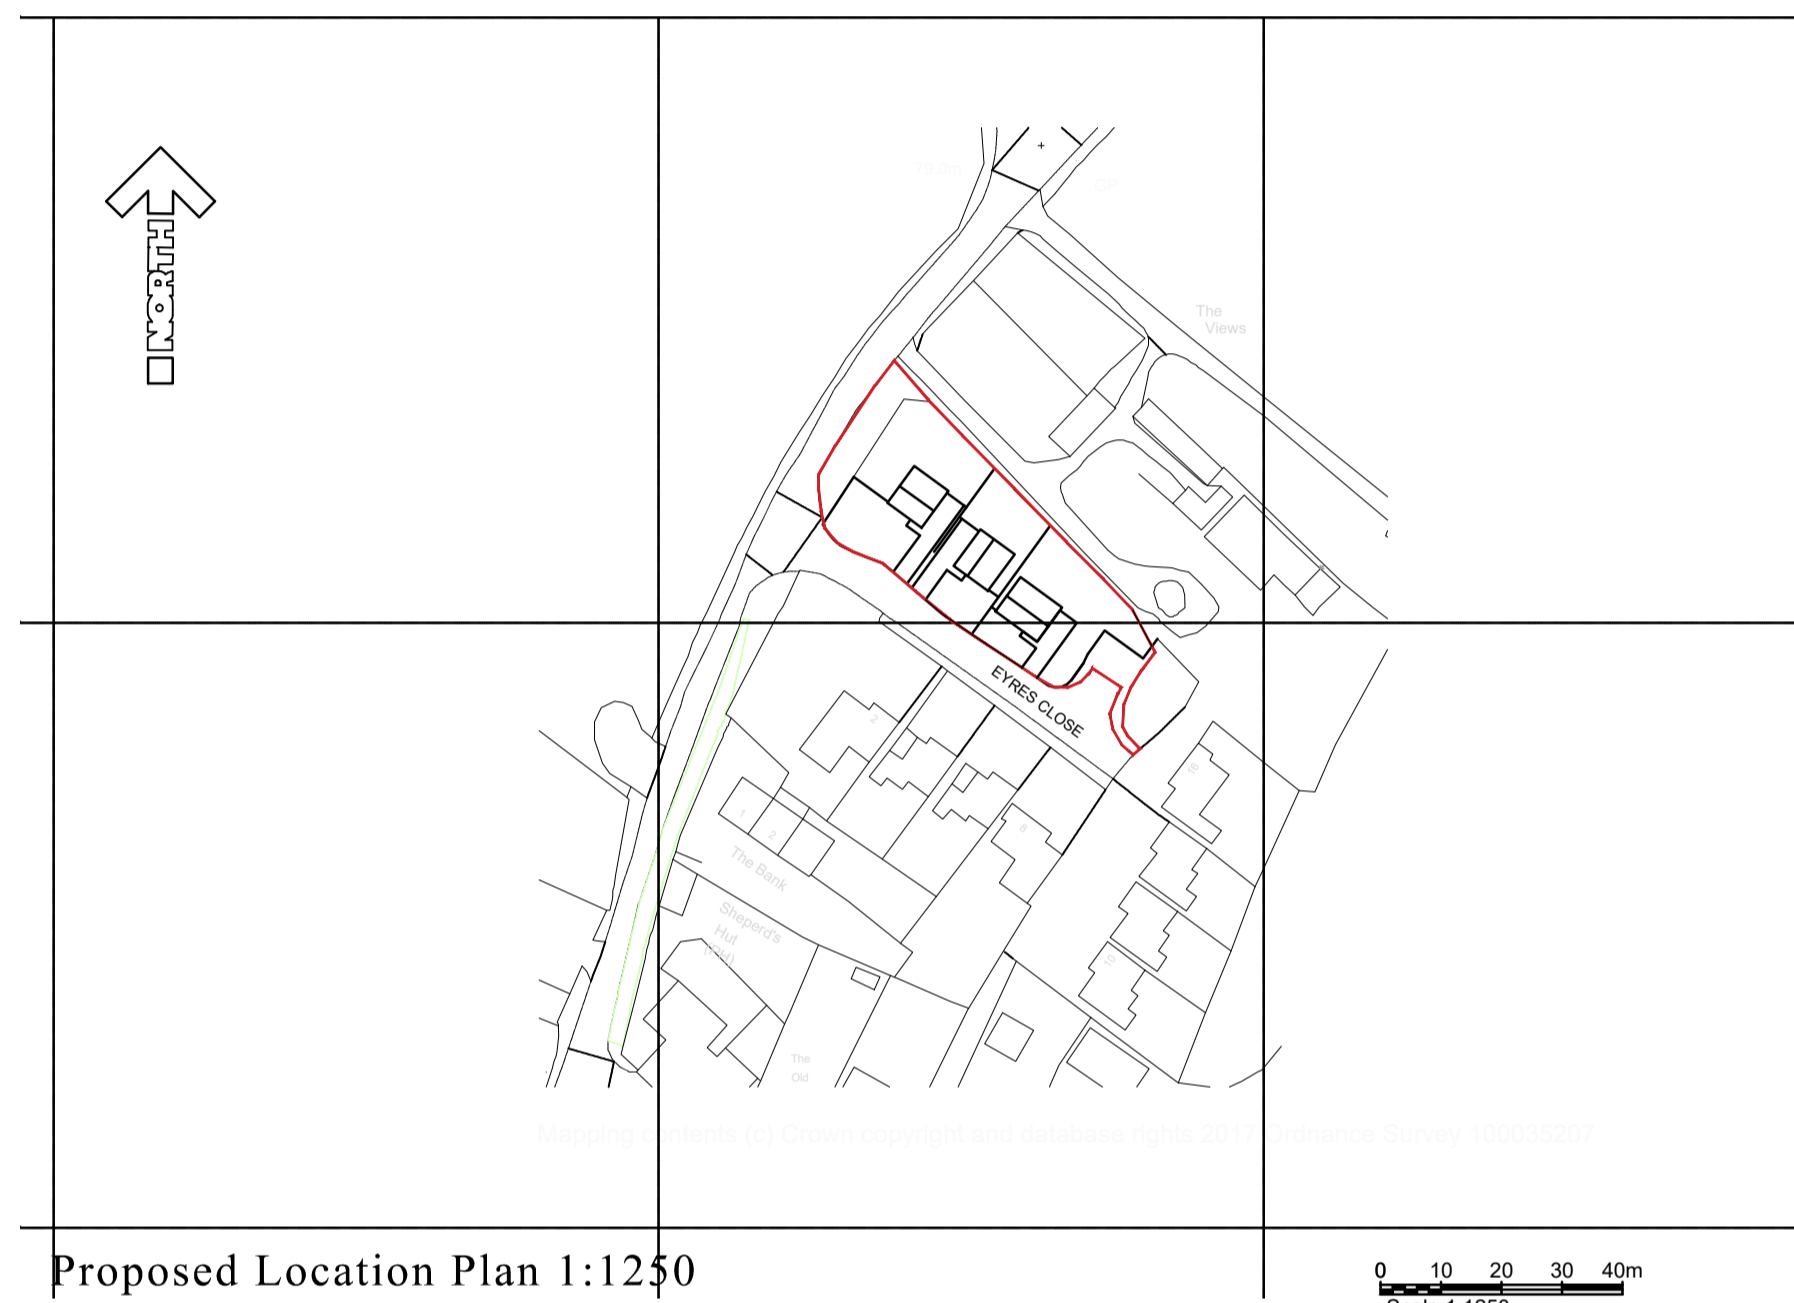

Rev.	A	Revised Parking	30.10.17
Rev.		Notes	Date
			
		Brooks Farm Bath Road Beenham Reading, Berkshire RG7 5JB Tel: 0118 930 6633 info@thebarnpartnership.co.uk	
Client			
Mr. F Dixon			
Project			
Eyres Close, Ewelme, Wallingford, OX10 6LA			
Drawing Title			
Proposed			
Drawn	Date	Scale	
KRMS	02/10/2019	varies @	A1
Drawing No.	799/OU-02		Rev.
			A