



453000



Visibility Splays added showing a point 2.4m back from the road edge and at 4.5m and 14m distances for speeds of 31mph from the main road and 12mph from the Track.

East Hagbourne Pavillion and Sports Field with Car Parking

CHERRY TREE FARM

Play Area

Track

Existing Hedge

VISIBILITY SPLAYS

Existing Vehicular Access

Proposed Site for 4/5 Bedroom Dwelling with Double Garage

Post and Rail Fence

Existing Field to Remain in Ownership of Mr. & Mrs. Deaney

Grange Barn

GREAT MEAD (Tarmac)

H166S CLOSE

5.8.9m

LB

1.6

1

5

91a

95

2

4

6

8

87

88

# East Hagbourne Pavillion and Sports Field with Car Parking

Building Rotated -12.935170deg.

Area = 2795m<sup>2</sup>

Copyright for this drawing is vested in Starsmore Design from whom written consent must be obtained prior to copying or reproducing.

Do not scale this drawing. Use figured dimensions only. If in doubt ask.

## REVISIONS

- A 2nd May 2017 MRS  
1) Separate access to rear field added.
- B 11th May 2017 MRS  
1) Turning Radii added to common access.
- C 21st July 2017 MRS  
1) Possible Plan of dwelling added of 1.5 storeys with trees etc.

**SD Starsmore Design**  
Troika, Middlesykes Lane  
Grimoldby, Louth  
Lincolnshire, LN11 8TE

Architectural Technologists  
Project Planning Consultants

Tel / Fax. 01507 327428

Email : mike@starsmore-design.co.uk

## PROJECT

Proposed Change of Use of Site  
at Great Mead, East Hagbourne  
OX11 9BN. To Domestic

Mr. & Mrs. N. Deaney

## TITLE

BLOCK PLAN


SCALE 1 : 500

DATE 25/04/2017

DRNBY MRS

DRWG No. 17002 : 02

REV C

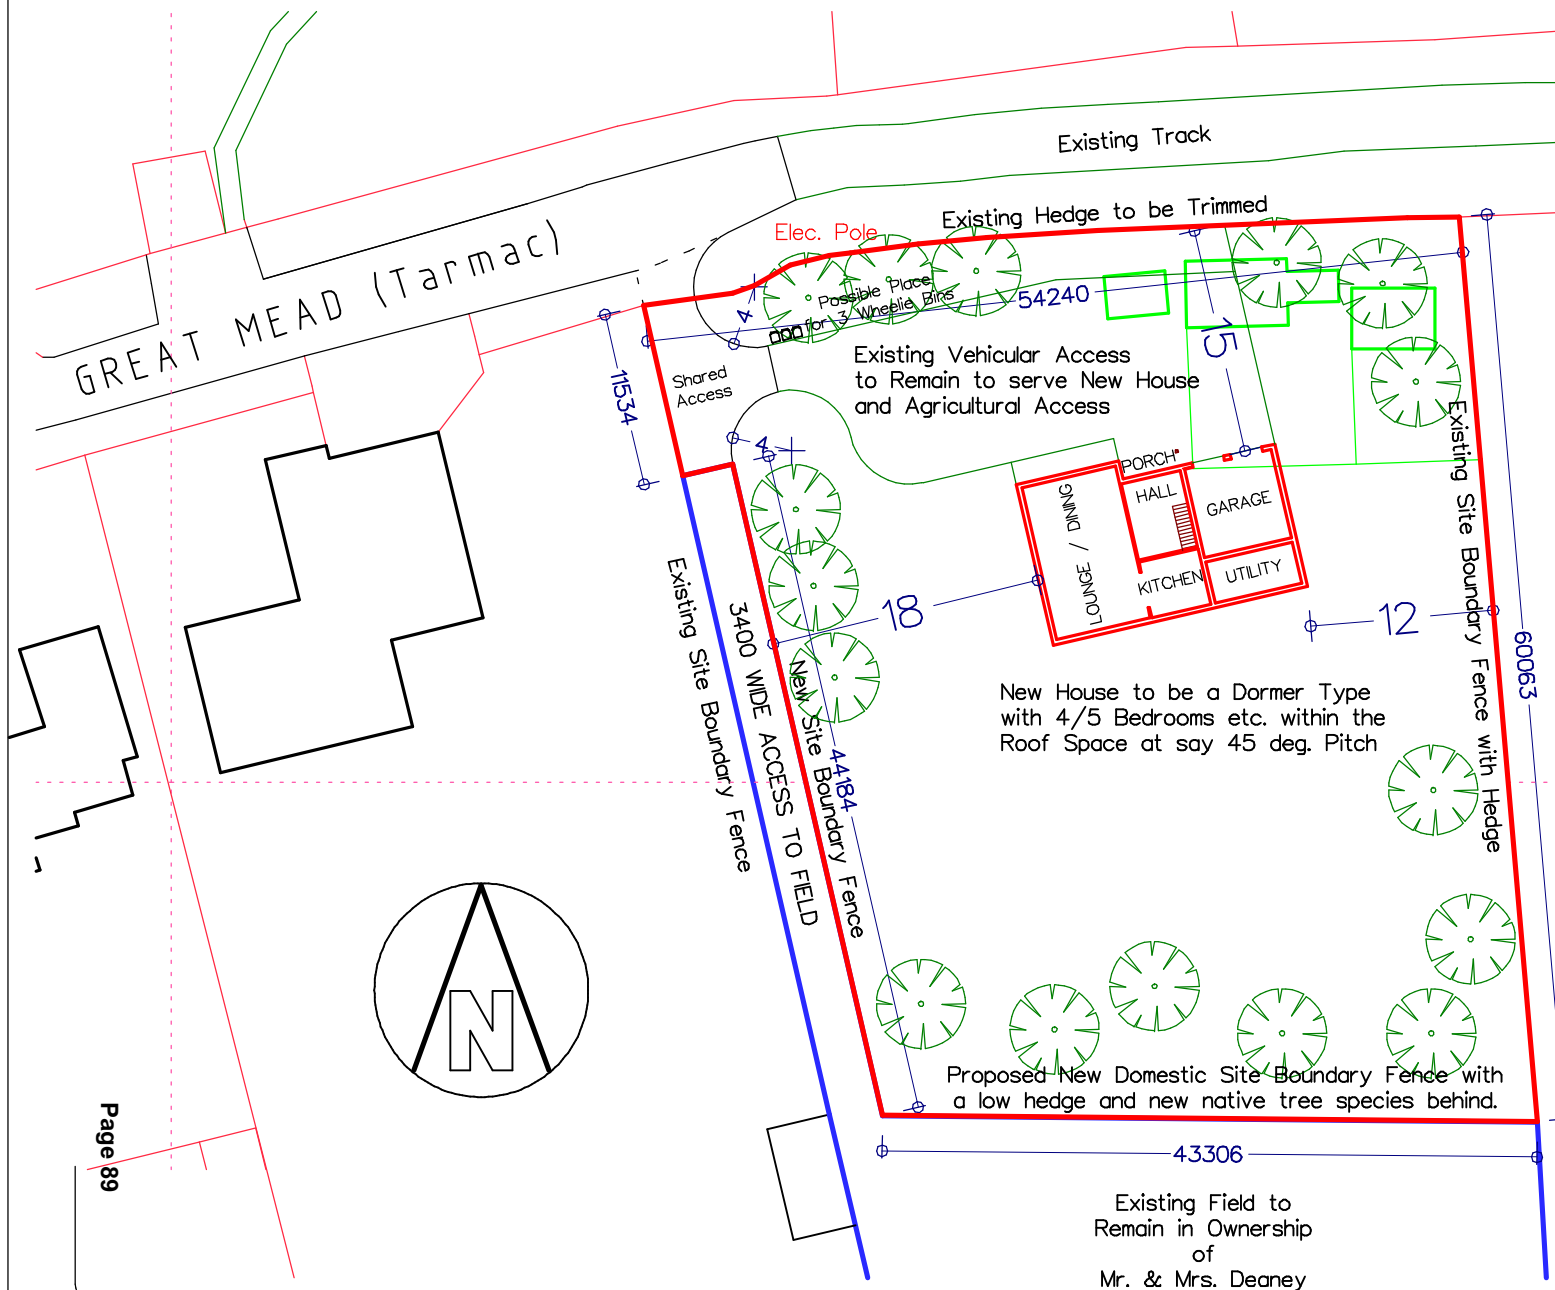

Existing Field to  
Remain in Ownership  
of  
Mr. & Mrs. Deaney

This page is intentionally left blank