


Patricia Newman Practice

CHARTERED BUILDING SURVEYORS

9, St Mary's Street,
Wallingford, Oxfordshire, OX10 0EL
Telephone 01491 833373

S.O.D.C.
21 APR 2008
PLANNING

AMENDED
PO 8/160147
PLAN ⑤

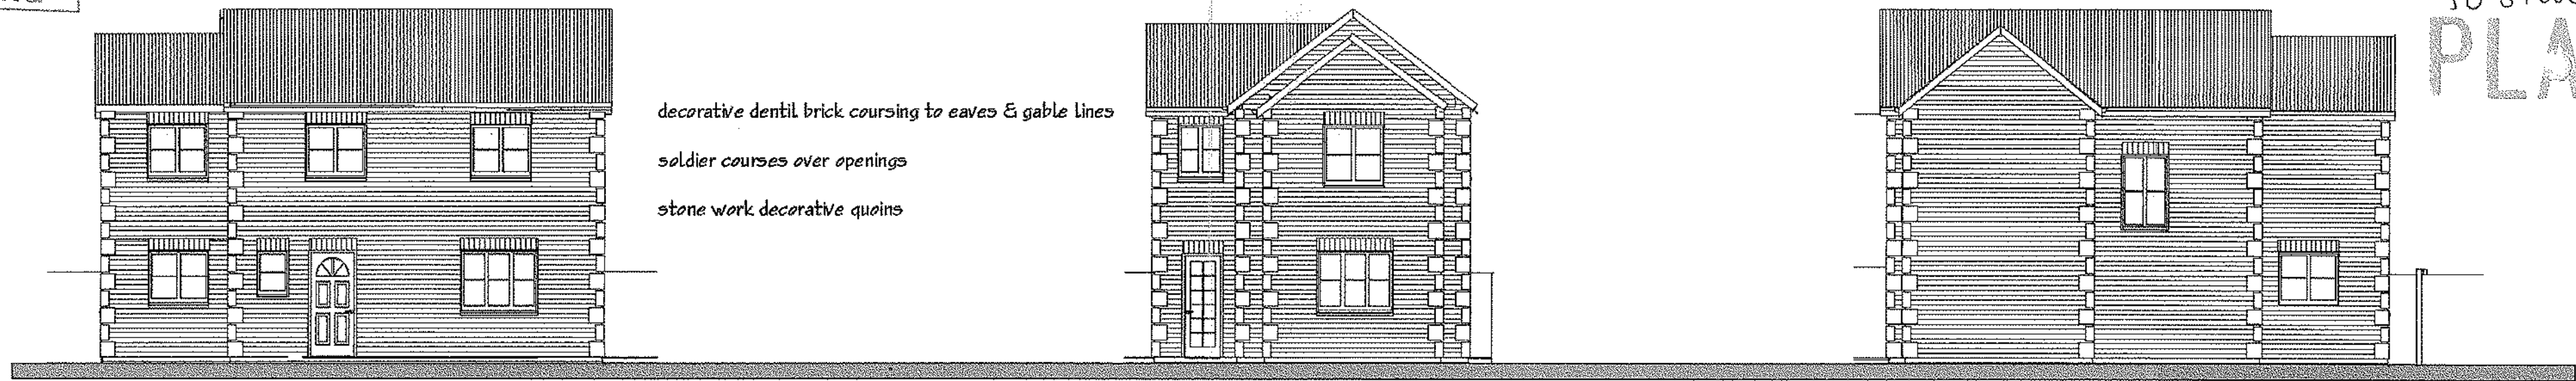

decorative dentil brick coursing to eaves & gable lines
soldier courses over openings
stone work decorative quoins

Front Elevation - North

Side Elevation to
Apple Tree Cottage -
East

Rear Elevation - South, facing 19, Grays Close



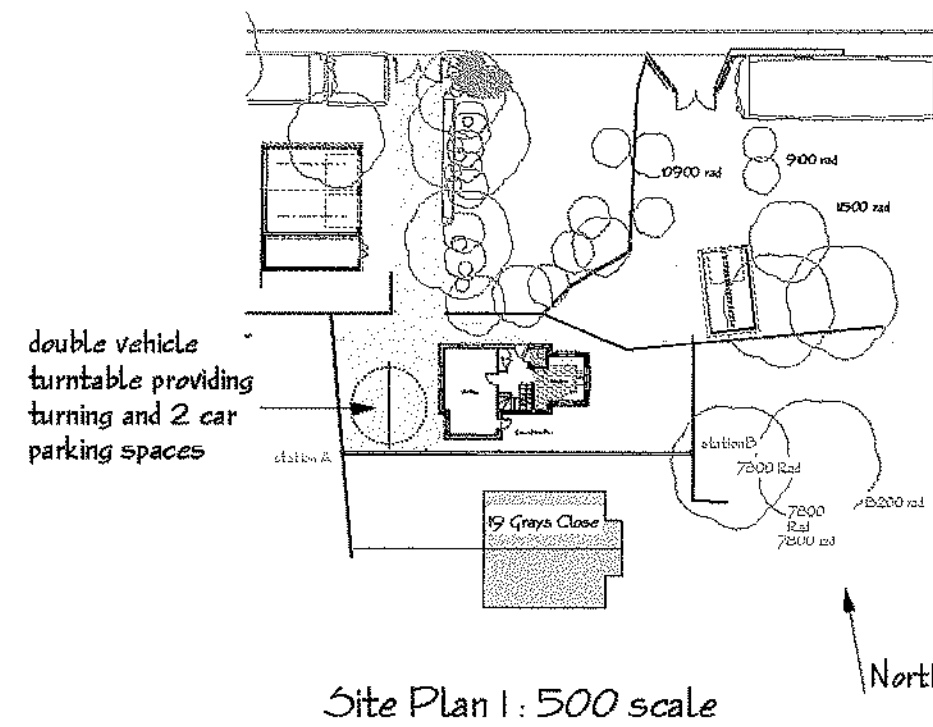


Illustration of vehicular turntable

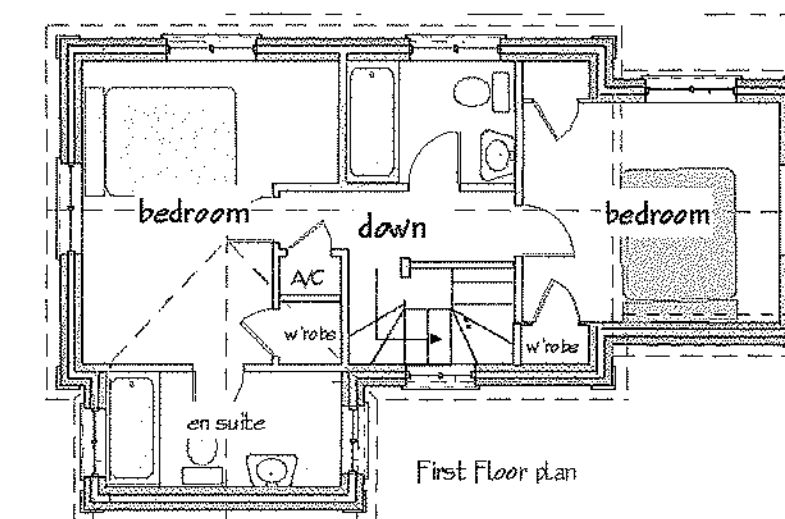


First Floor plan

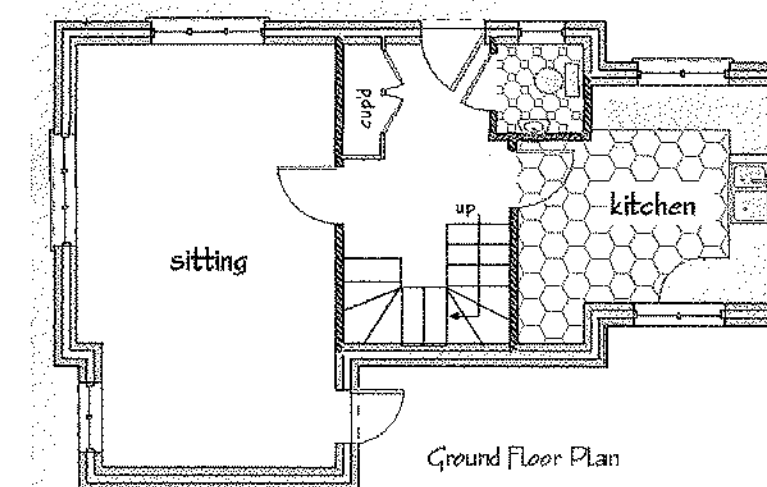

Ground Floor Plan

High Street

Drive Leading to proposed house

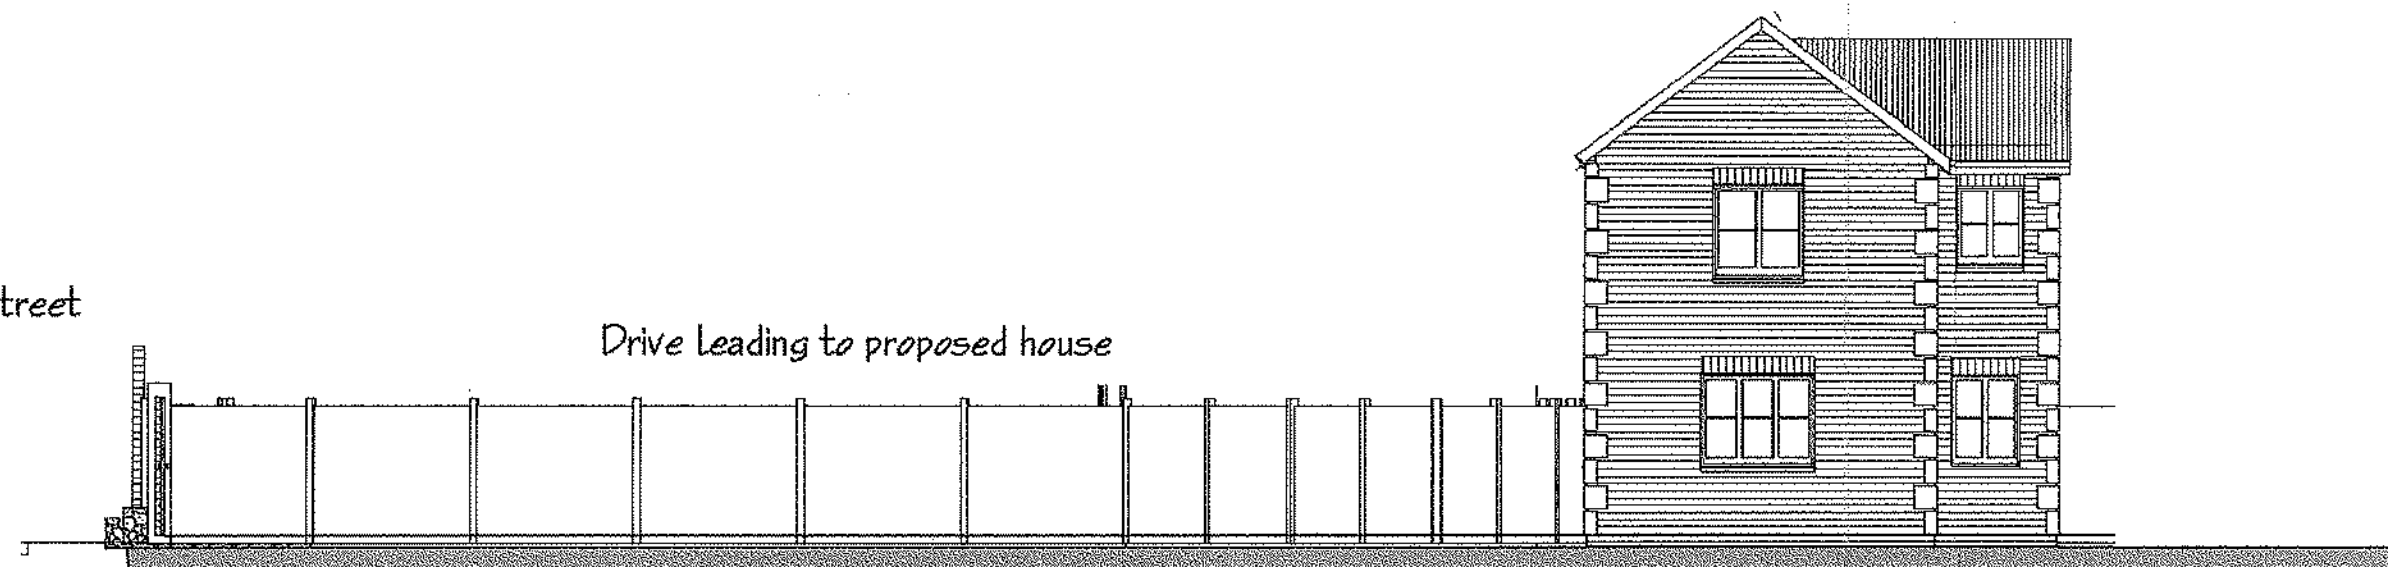

Side Elevation - West

Proposed small dwelling at plot adjacent Apple Tree Cottage - 46, Grays Close, Chalgrove

Plan no. 08/KC/1653.12

Scales 1:100

Revisions amended for planning approval
April 15, 19 Grays Close added
windows to S removed replaced
by E & W windows