
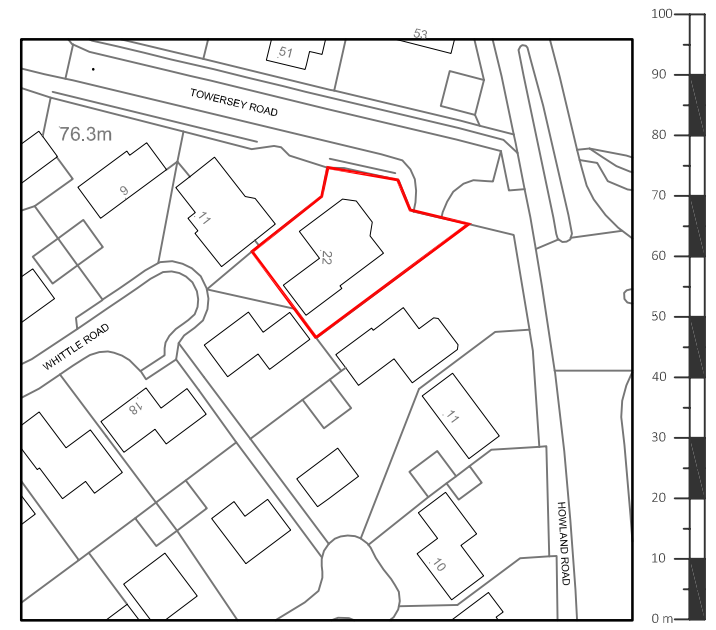


REVISION

rev	date	description
A	12.12.16	show exg tree line
B	05.11.17	show parking

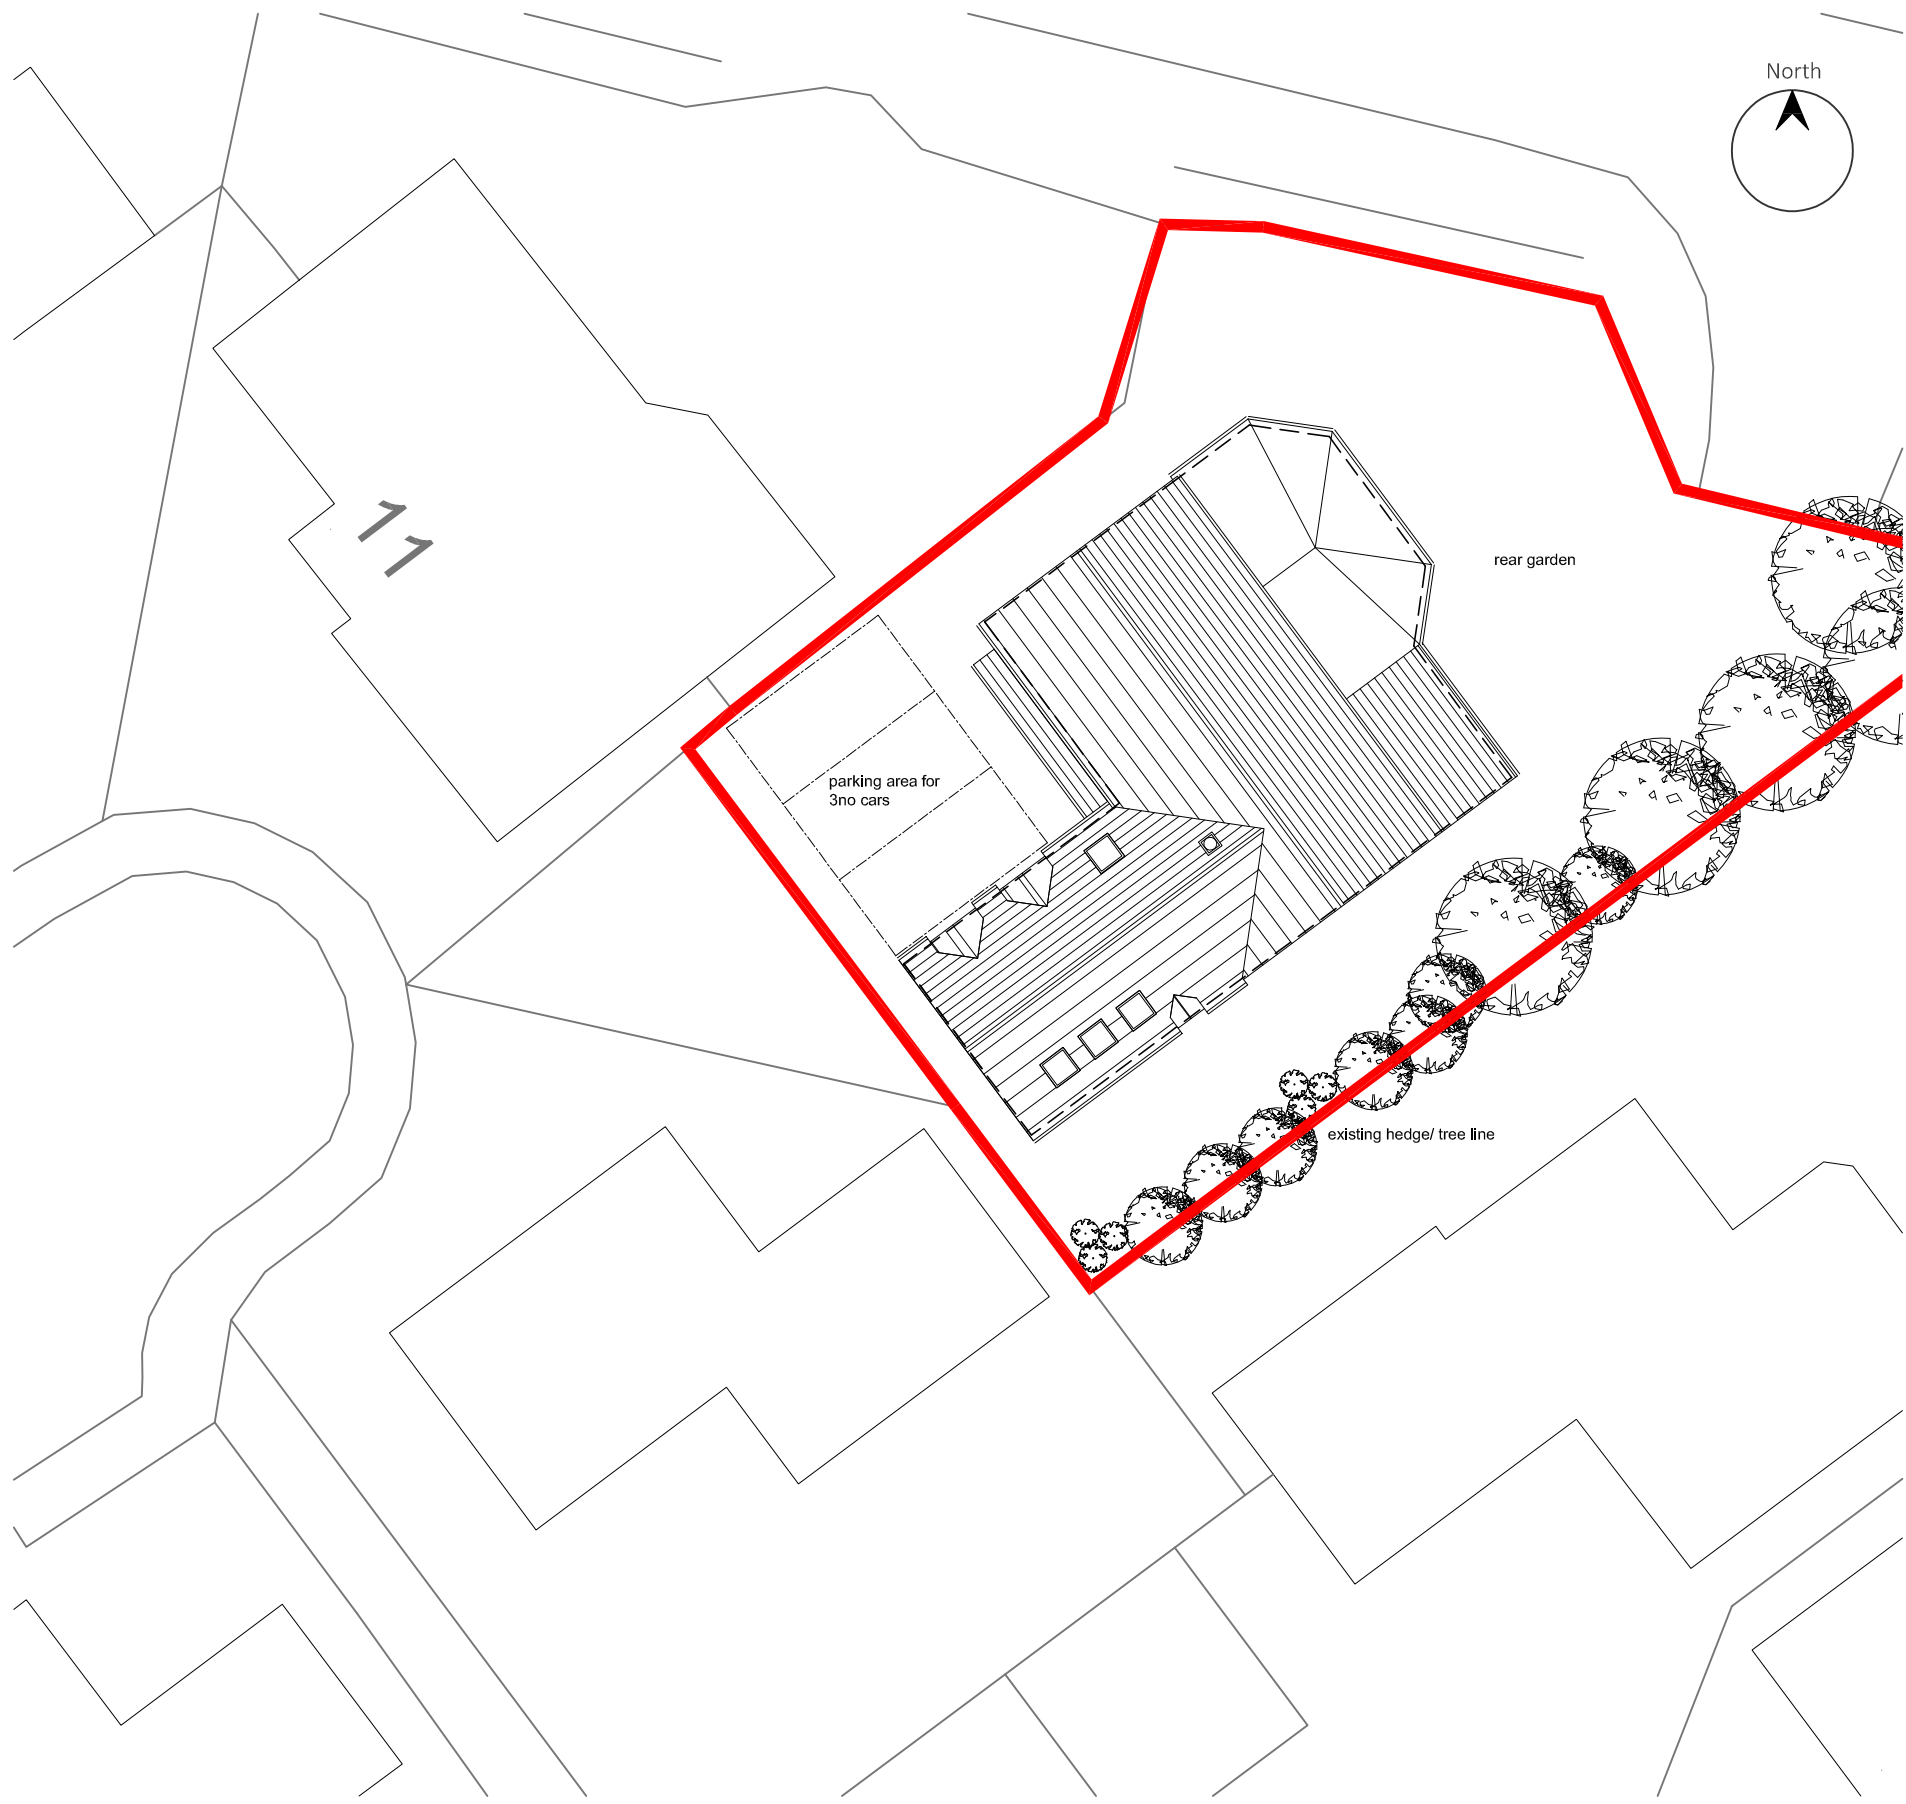

SITE LOCATION PLAN
1:1250 at A3

North

CLIENT

Rachel Stafford

PROJECT

22 Whittle Road
Thame

DRAWING

Site Location Plan and Block Plan
047-100 B

DATE

November 2016

SCALE

1:1250/ 1:200 at A3

NOTES

Scale drawings for planning purposes only

All dimensions to be checked on site prior to commencement and any discrepancies reported to the Architect

Drawing remains copyright of the Architect

REVISION



rev	date	description
A	29.11.16	add notes
B	13.02.17	remove dormers, add rooflights
C	28.02.17	add obscure glazed dormers
D	05.11.17	adjust position rooflights



PROPOSED NORTH WEST FACING ELEVATION



PROPOSED SOUTH WEST FACING ELEVATION

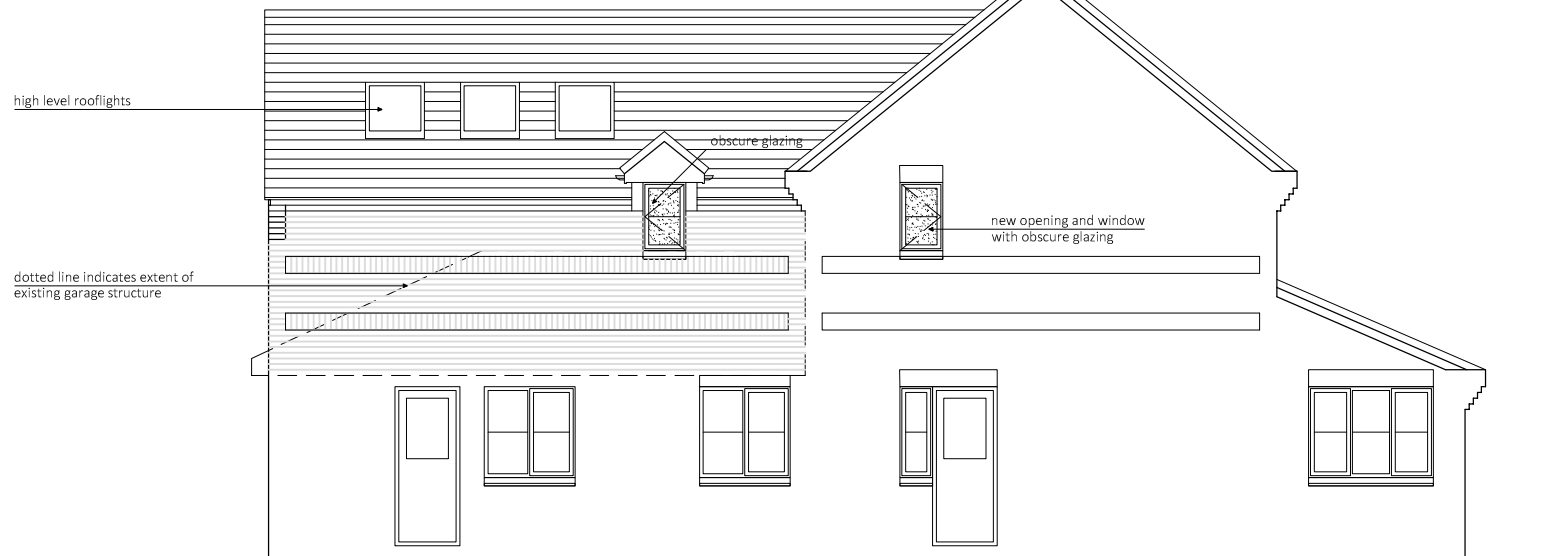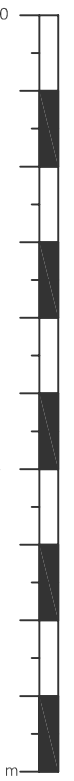

PROPOSED SOUTH EAST FACING ELEVATION

CLIENT

Rachel Stafford

PROJECT

22 Whittle Road
Thame

DRAWING

Proposed Elevations
047-103 D

DATE

November 2016

SCALE

1:100 at A3

NOTES

Scale drawings for planning purposes only

All dimensions to be checked on site prior to commencement and any discrepancies reported to the Architect



Drawing remains copyright of the Architect

REVISION


rev	date	description
A	29.11.16	add notes
B	08.12.16	amend first floor plan
C	13.02.17	remove dormers, add rooflights
D	28.02.17	add obscure glazed dormers
E	05.11.17	relocate staircase



PROPOSED TYPICAL SECTION

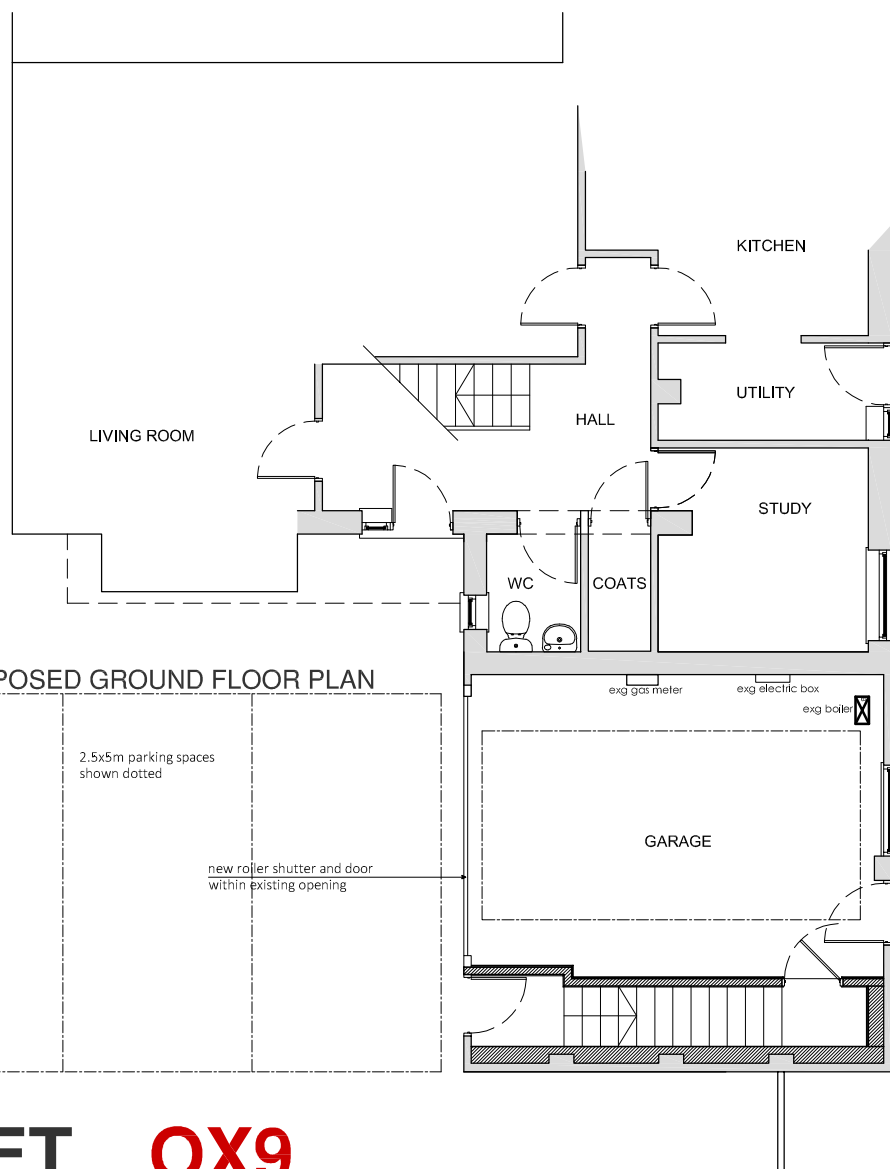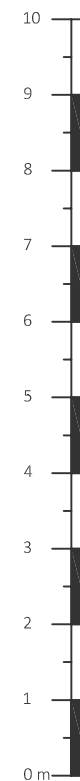

PROPOSED GROUND FLOOR PLAN

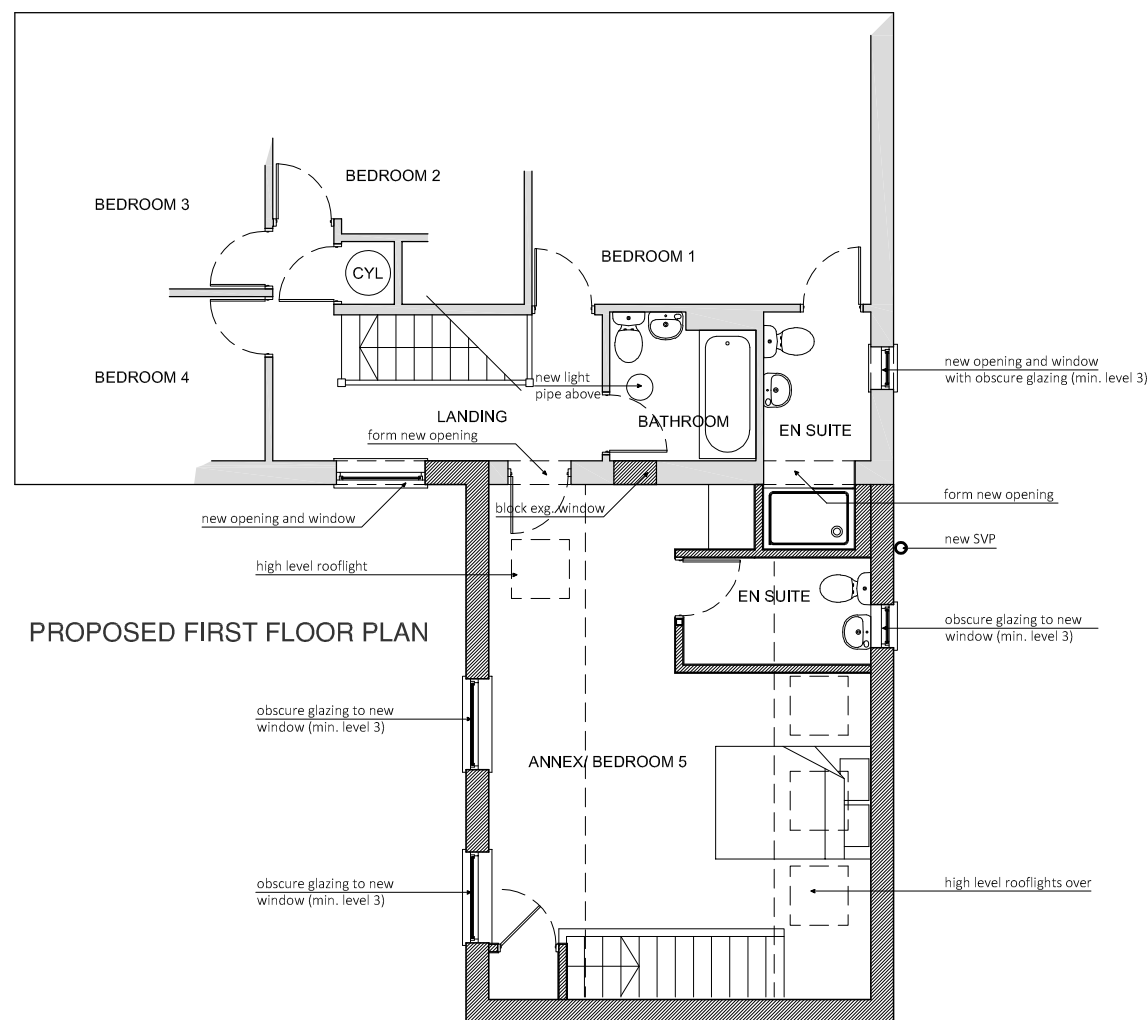

PROPOSED FIRST FLOOR PLAN

CLIENT

Rachel Stafford

PROJECT

22 Whittle Road
Thame

DRAWING

Proposed Plans & Section
047-102 E

DATE

November 2016

SCALE

1:100 at A3

NOTES


Scale drawings for planning purposes only

All dimensions to be checked on site prior to commencement and any discrepancies reported to the Architect


Drawing remains copyright of the Architect

REVISION

rev	date	description
A	12.12.16	show exp tree line

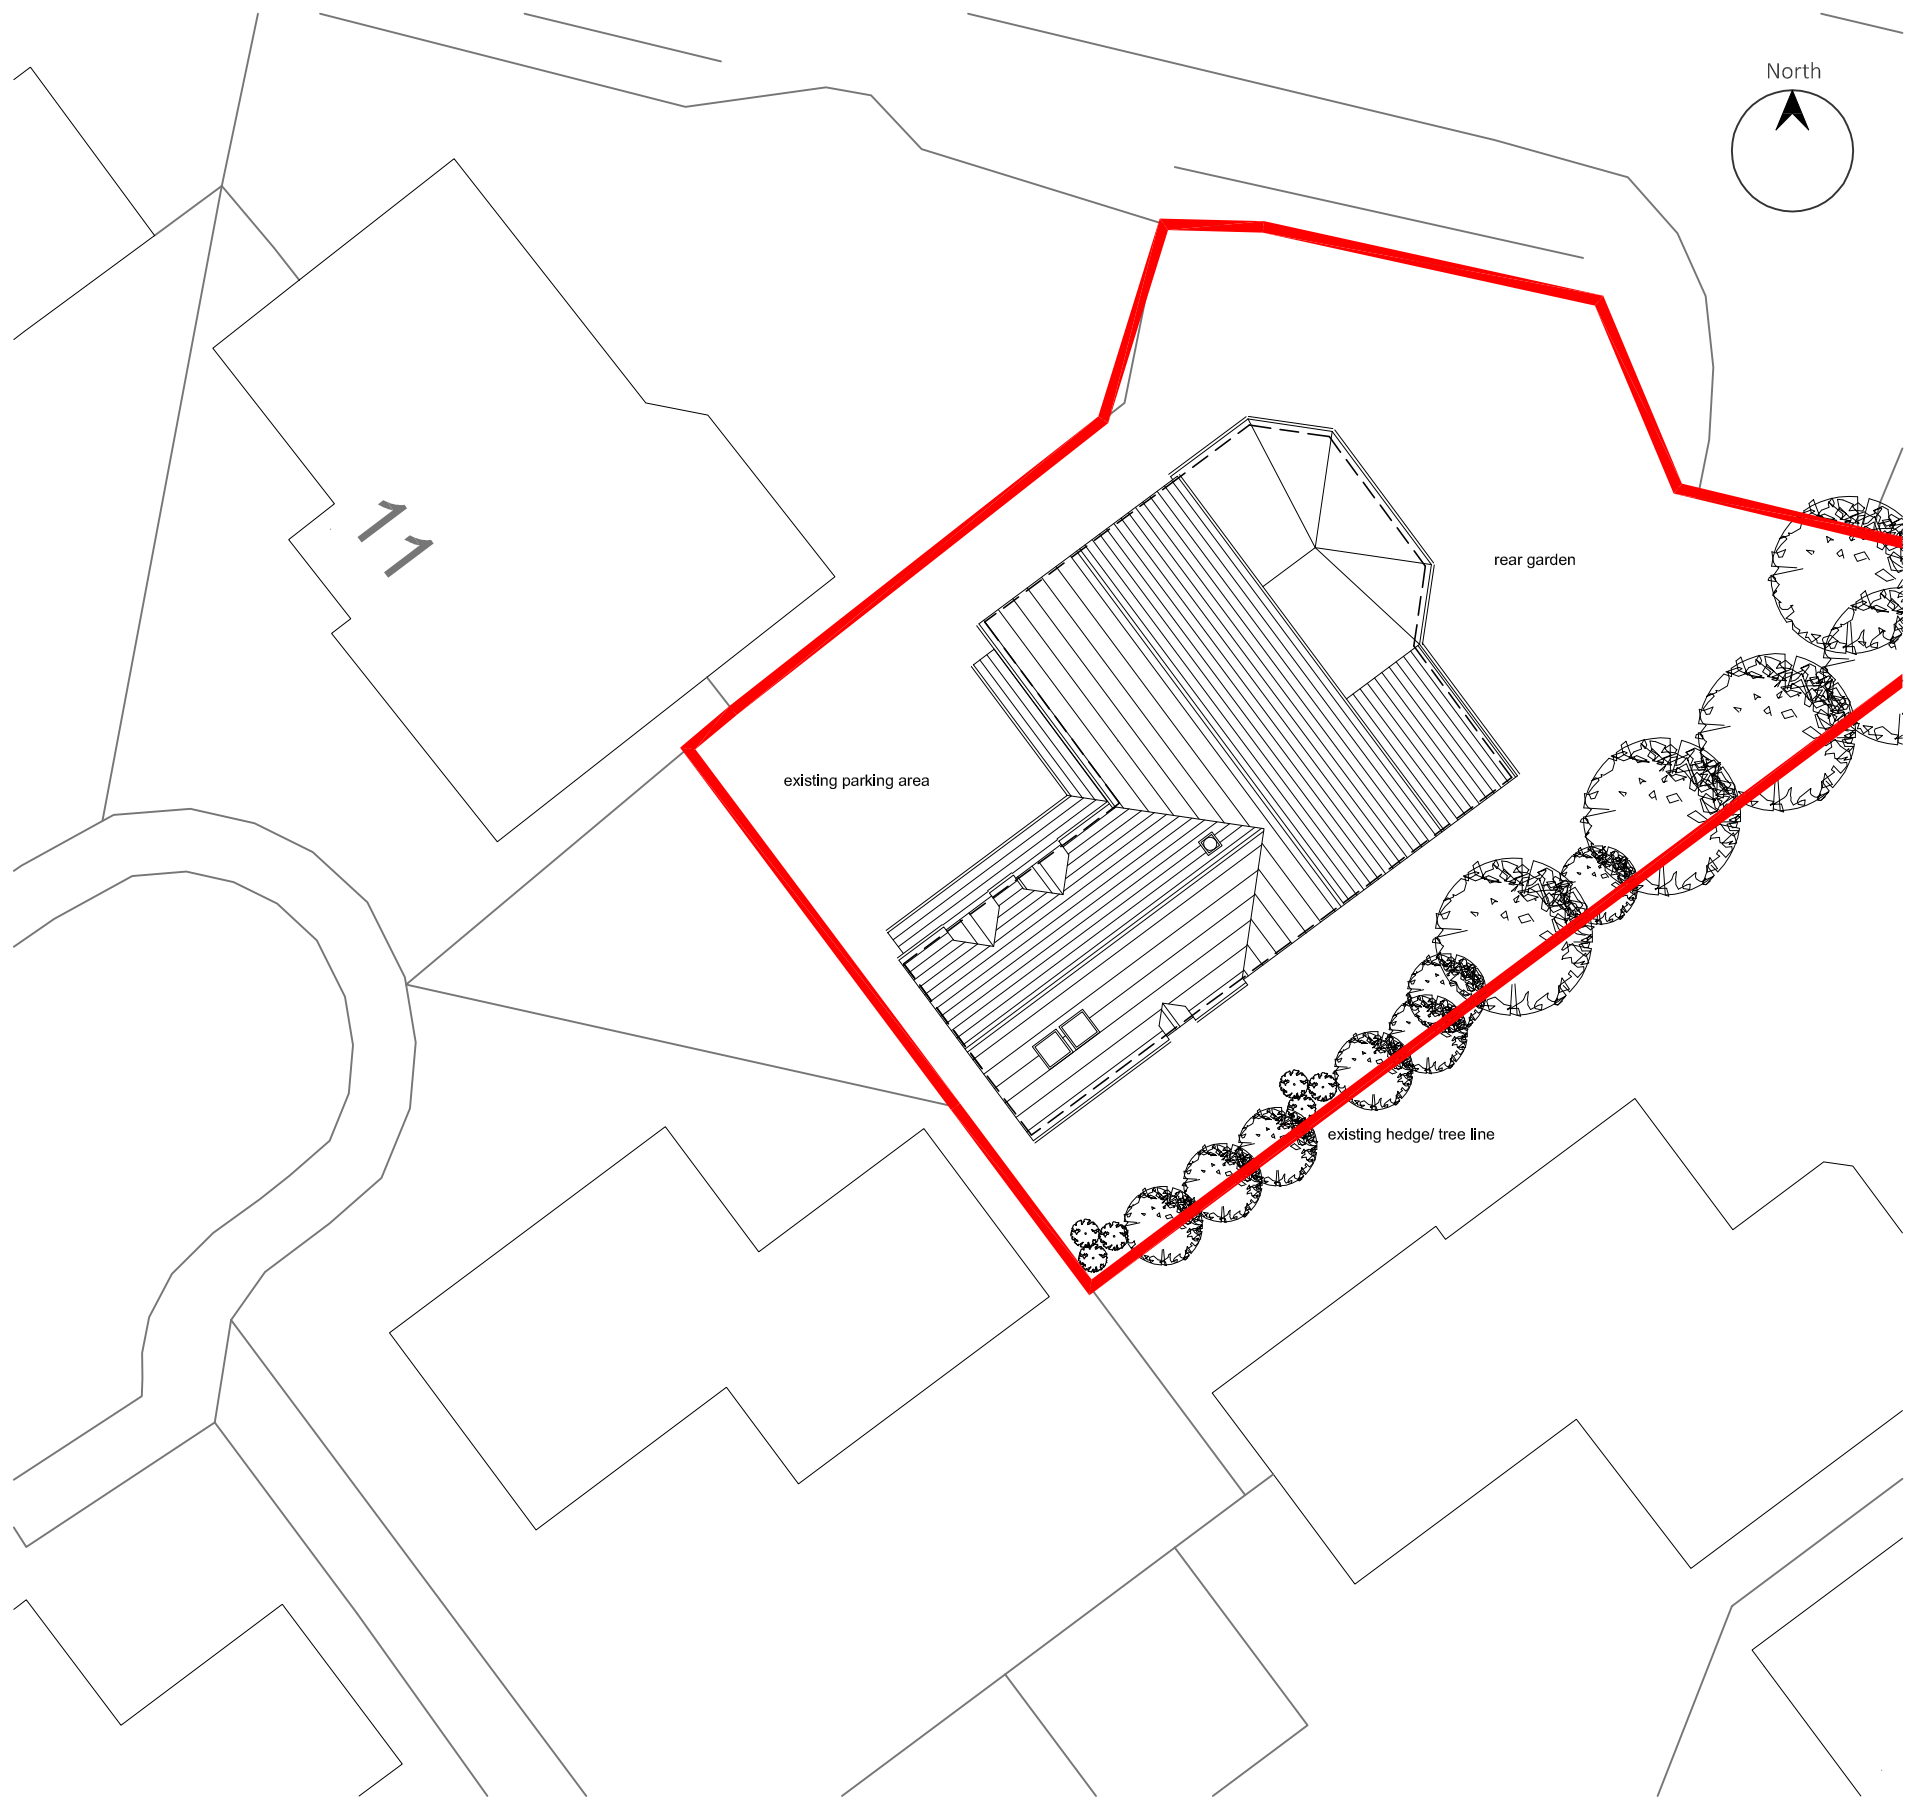

PROPOSED BLOCK PLAN
1:200 at A3

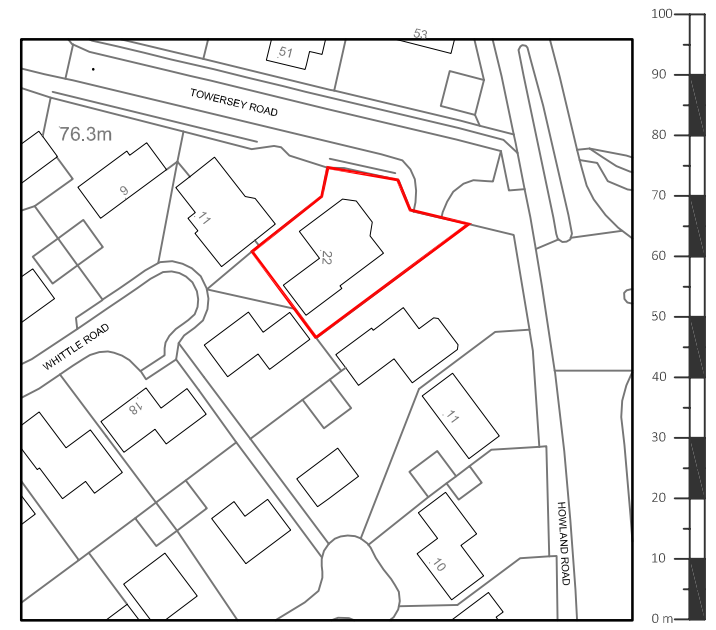

SITE LOCATION PLAN
1:1250 at A3

Appendix C

CLIENT

Rachel Stafford

PROJECT

22 Whittle Road
Thame

DRAWING

Site Location Plan and Block Plan
047-100 A

DATE

November 2016

SCALE

1:1250/ 1:200 at A3

NOTES




Scale drawings for planning purposes only

All dimensions to be checked on site prior to commencement and any discrepancies reported to the Architect

Drawing remains copyright of the Architect

REVISION

rev	date	description
A	29.11.16	add notes
B	08.12.16	amend first floor plan
C	13.02.17	remove dormers, add rooflights
D	28.02.17	add obscure glazed dormers

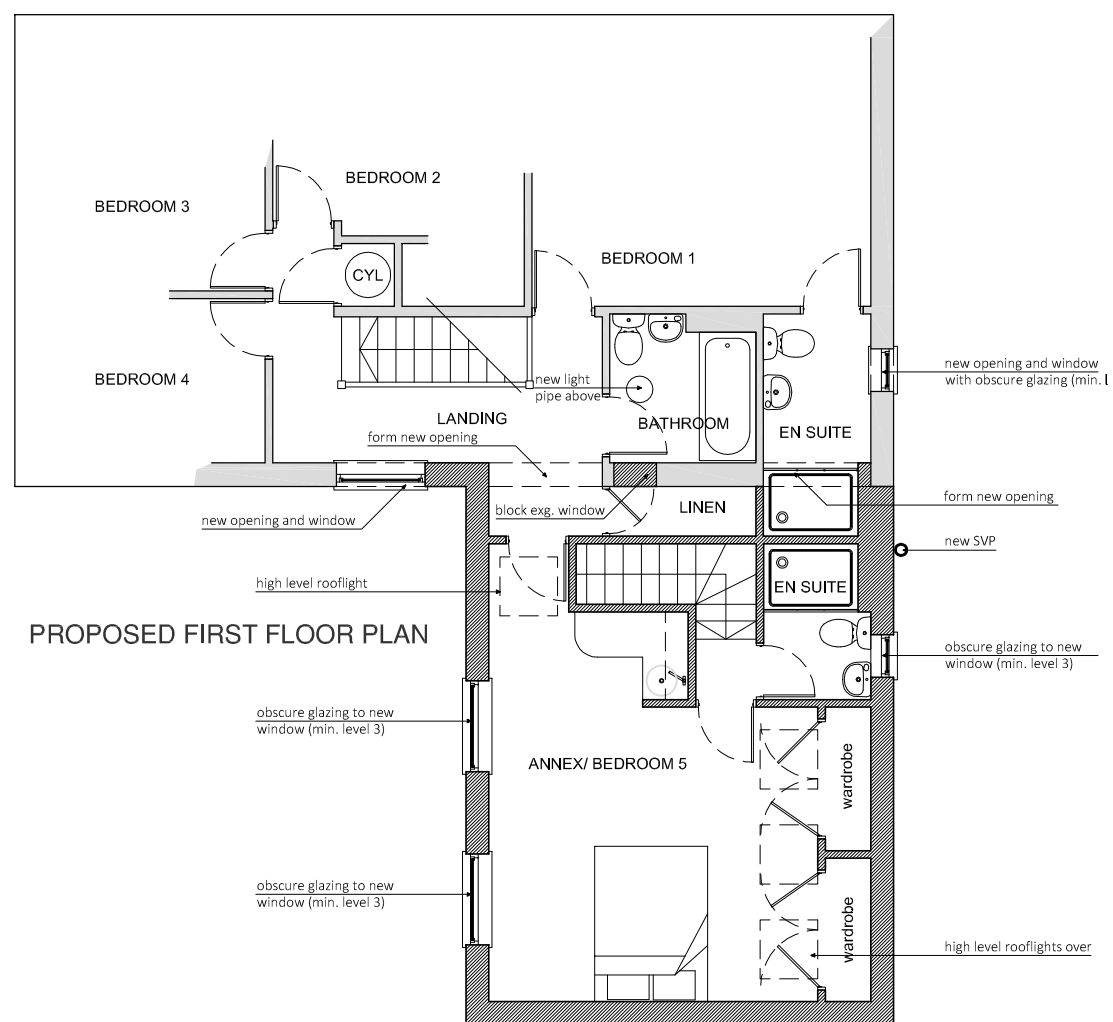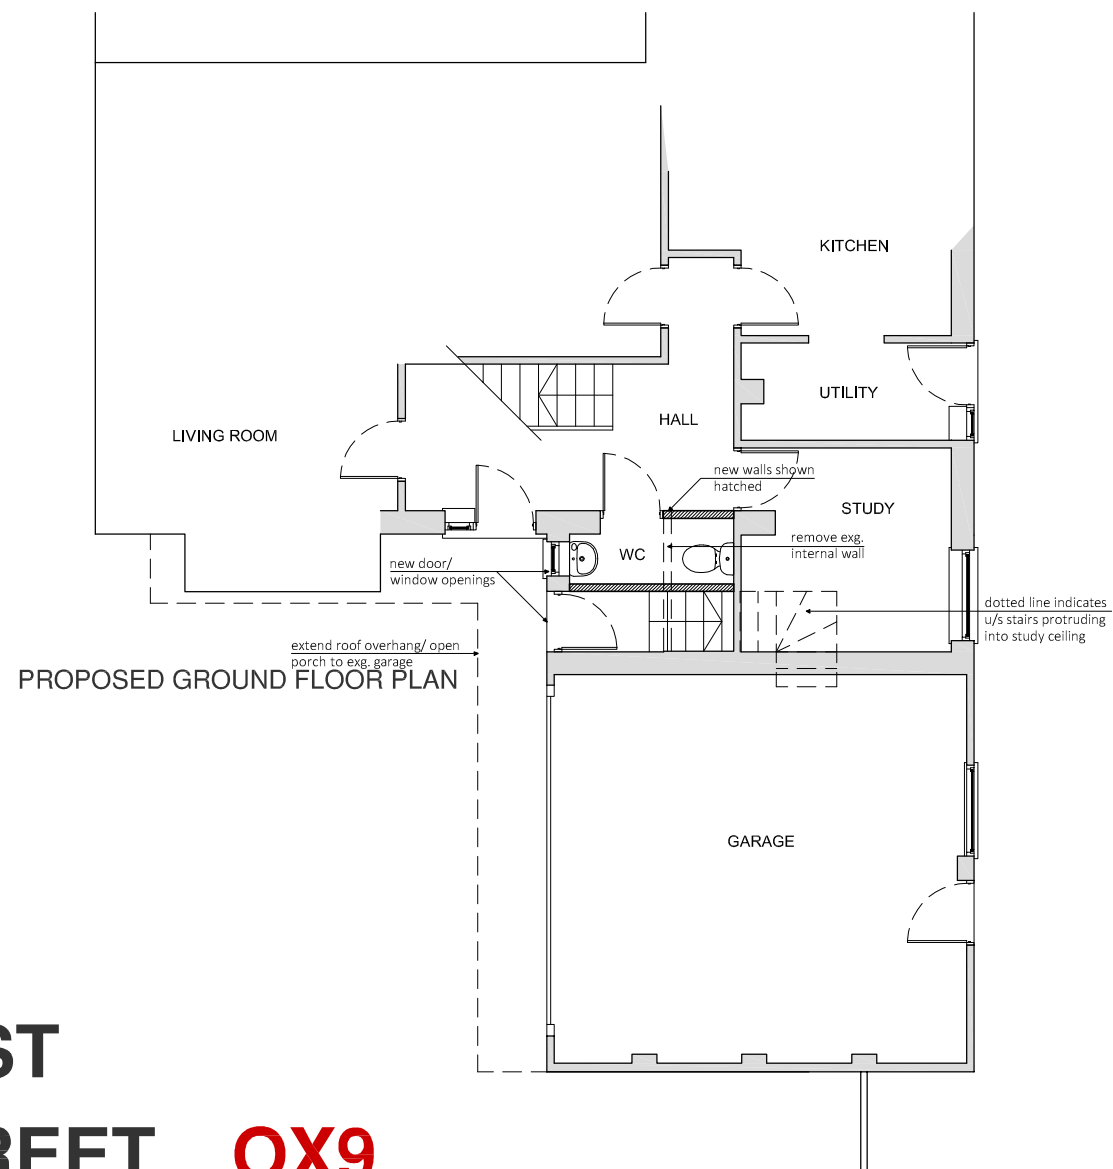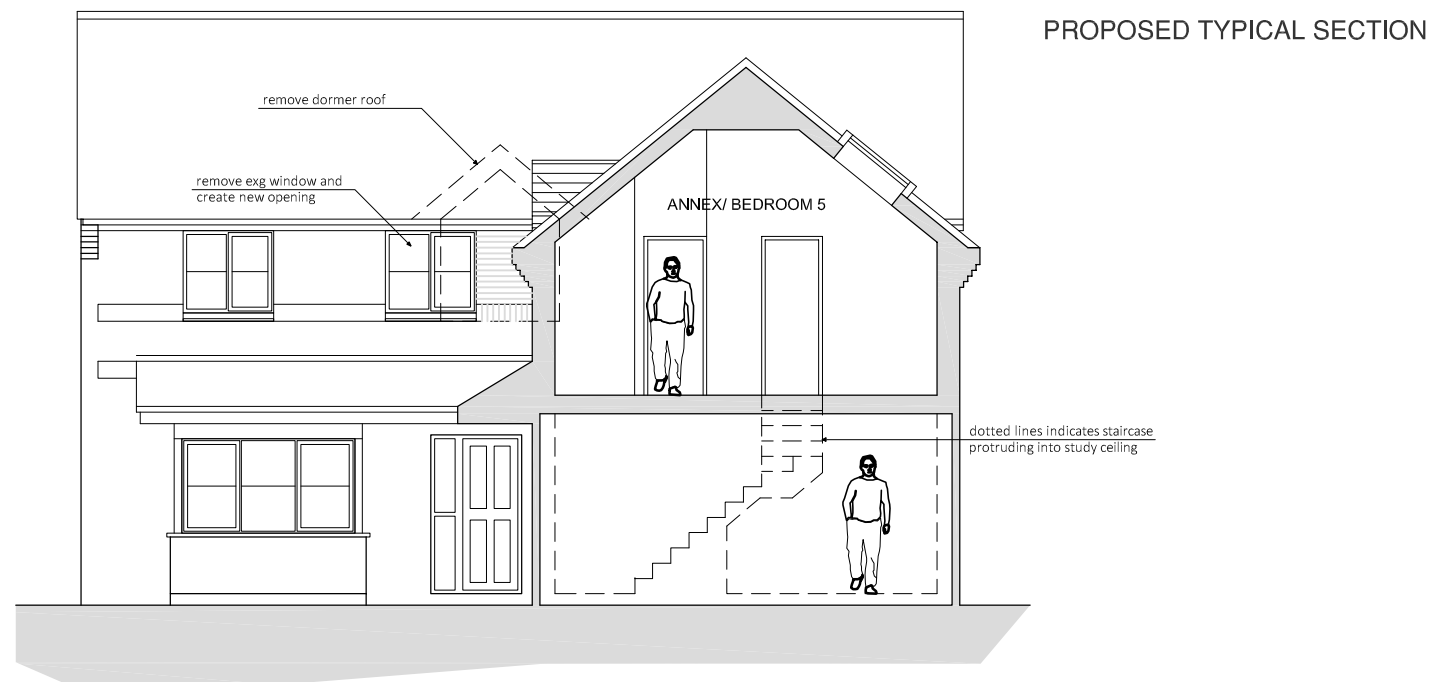

CLIENT

Rachel Stafford

PROJECT

22 Whittle Road
Thame

DRAWING

Proposed Plans & Section
047-102 D

DATE

November 2016

SCALE

1:100 at A3

NOTES

Scale drawings for planning purposes only

All dimensions to be checked on site prior to commencement and any discrepancies reported to the Architect

Drawing remains copyright of the Architect

REVISION

rev	date	description
A	29.11.16	add notes
B	13.02.17	remove dormers, add rooflights
C	28.02.17	add obscure glazed dormers



PROPOSED NORTH WEST FACING ELEVATION



PROPOSED SOUTH WEST FACING ELEVATION



PROPOSED SOUTH EAST FACING ELEVATION

CLIENT

Rachel Stafford

PROJECT

22 Whittle Road
Thame

DRAWING

Proposed Elevations
047-103 C

DATE

November 2016

SCALE

1:100 at A3

NOTES

Scale drawings for planning purposes only

All dimensions to be checked on site prior to commencement and any discrepancies reported to the Architect

Drawing remains copyright of the Architect

This page is intentionally left blank