


Site Location Plan

Appendix 1

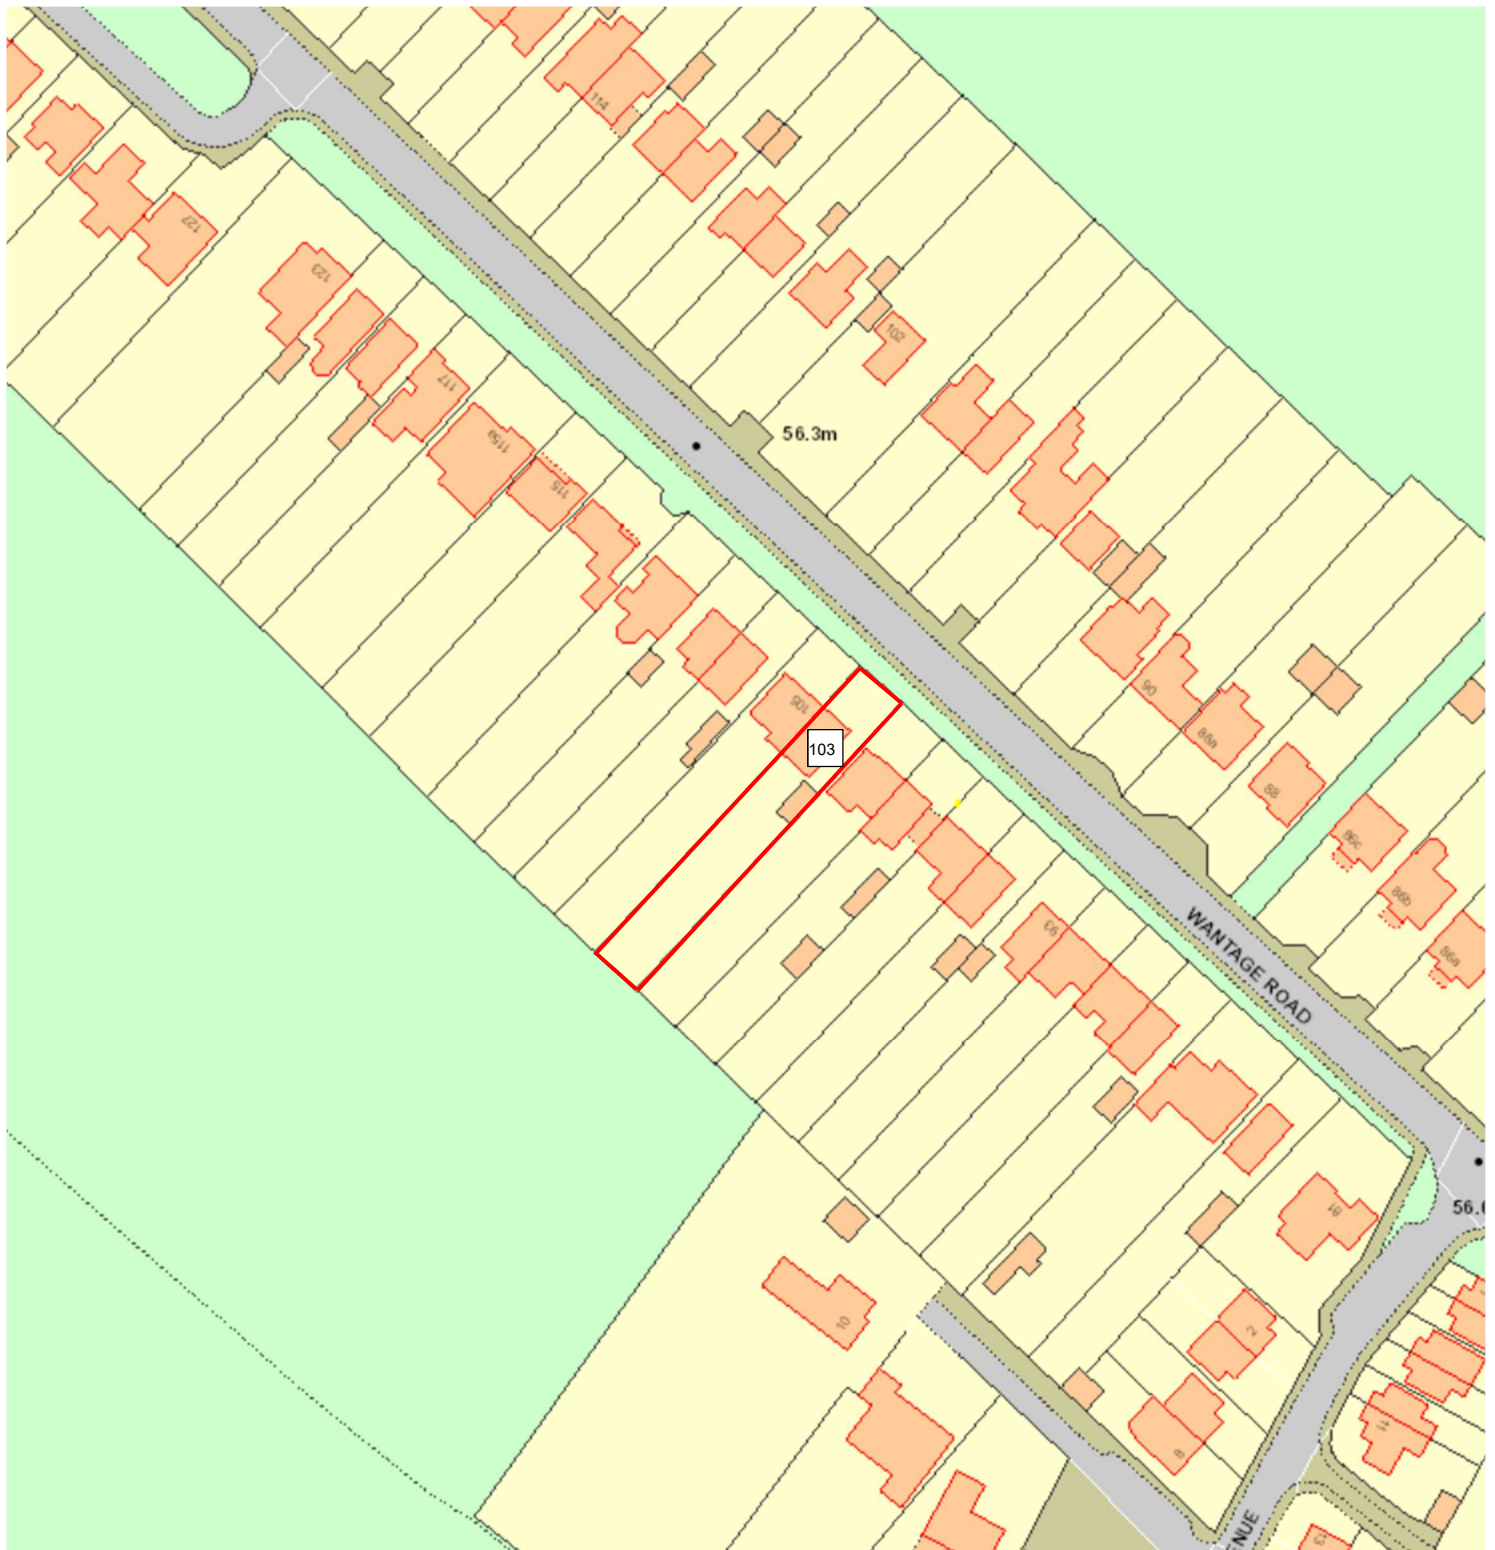

North



103 Wantage Road, Wallingford OX10 0LT

Scale 1:1250





North




103 Wantage Road, Wallingford OX10 0LT

Scale 1:200

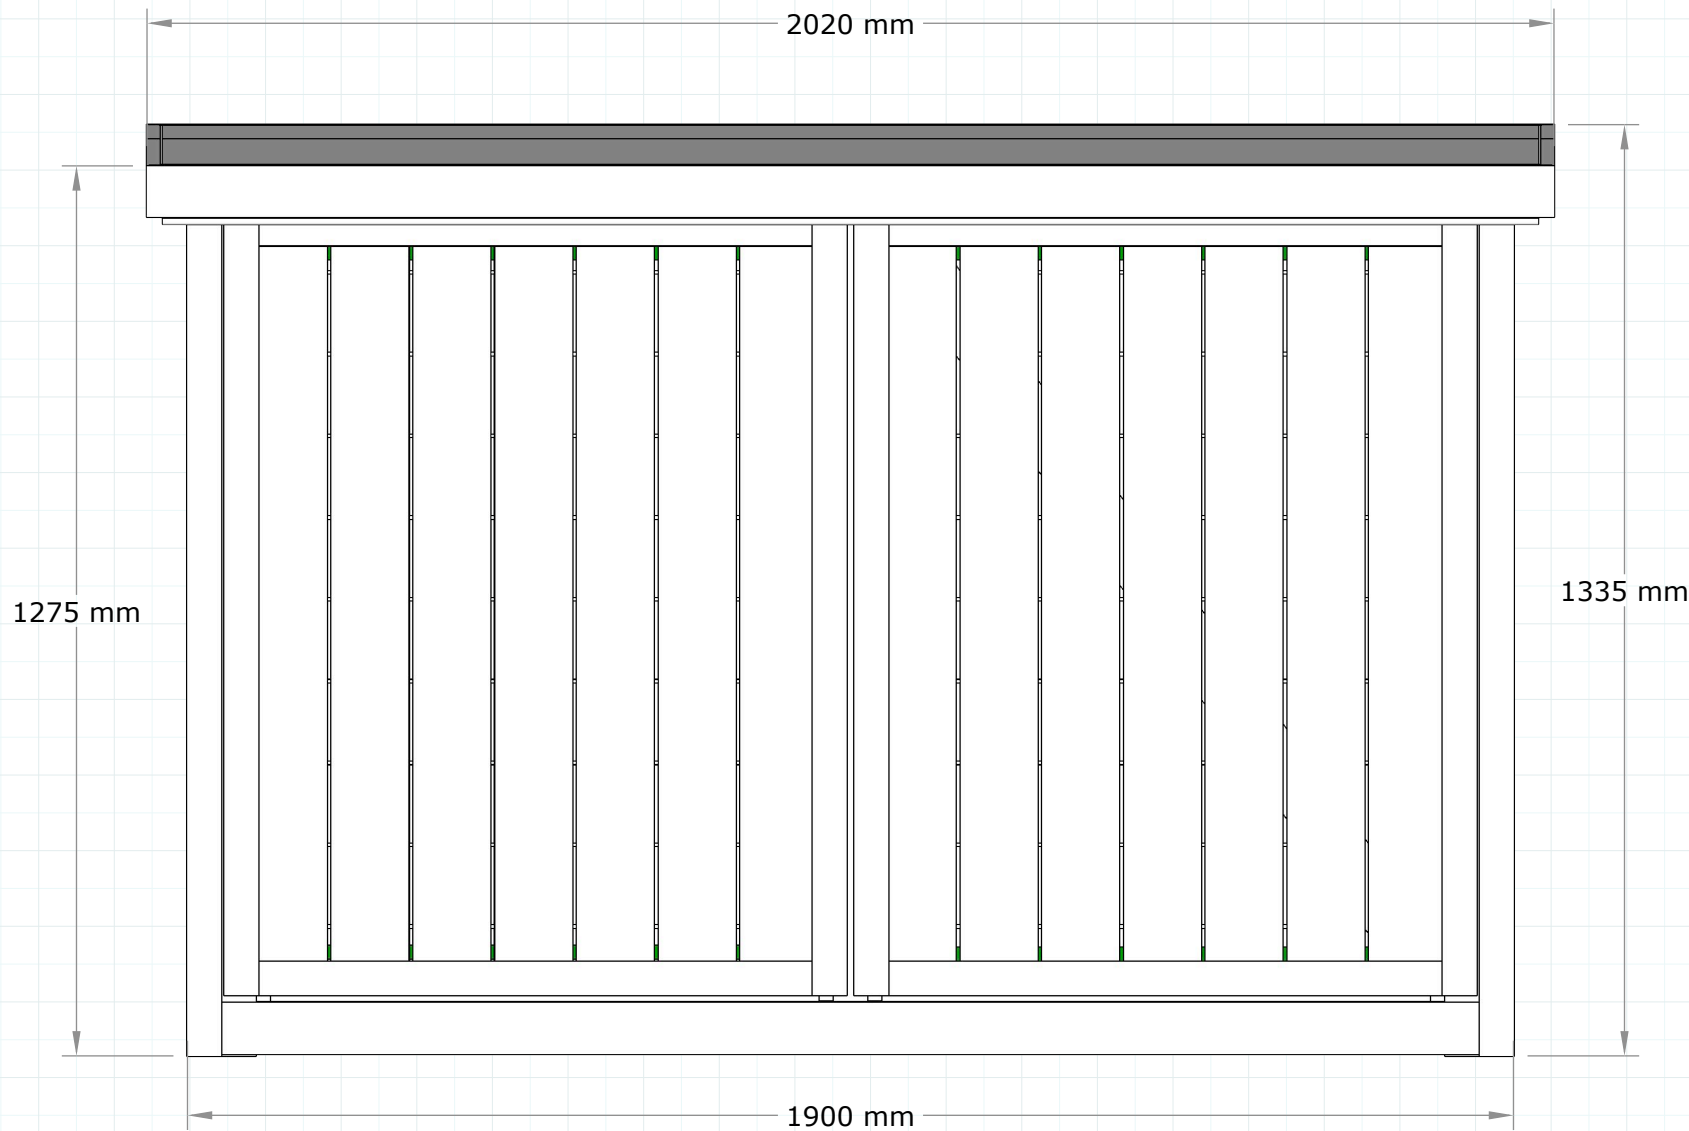

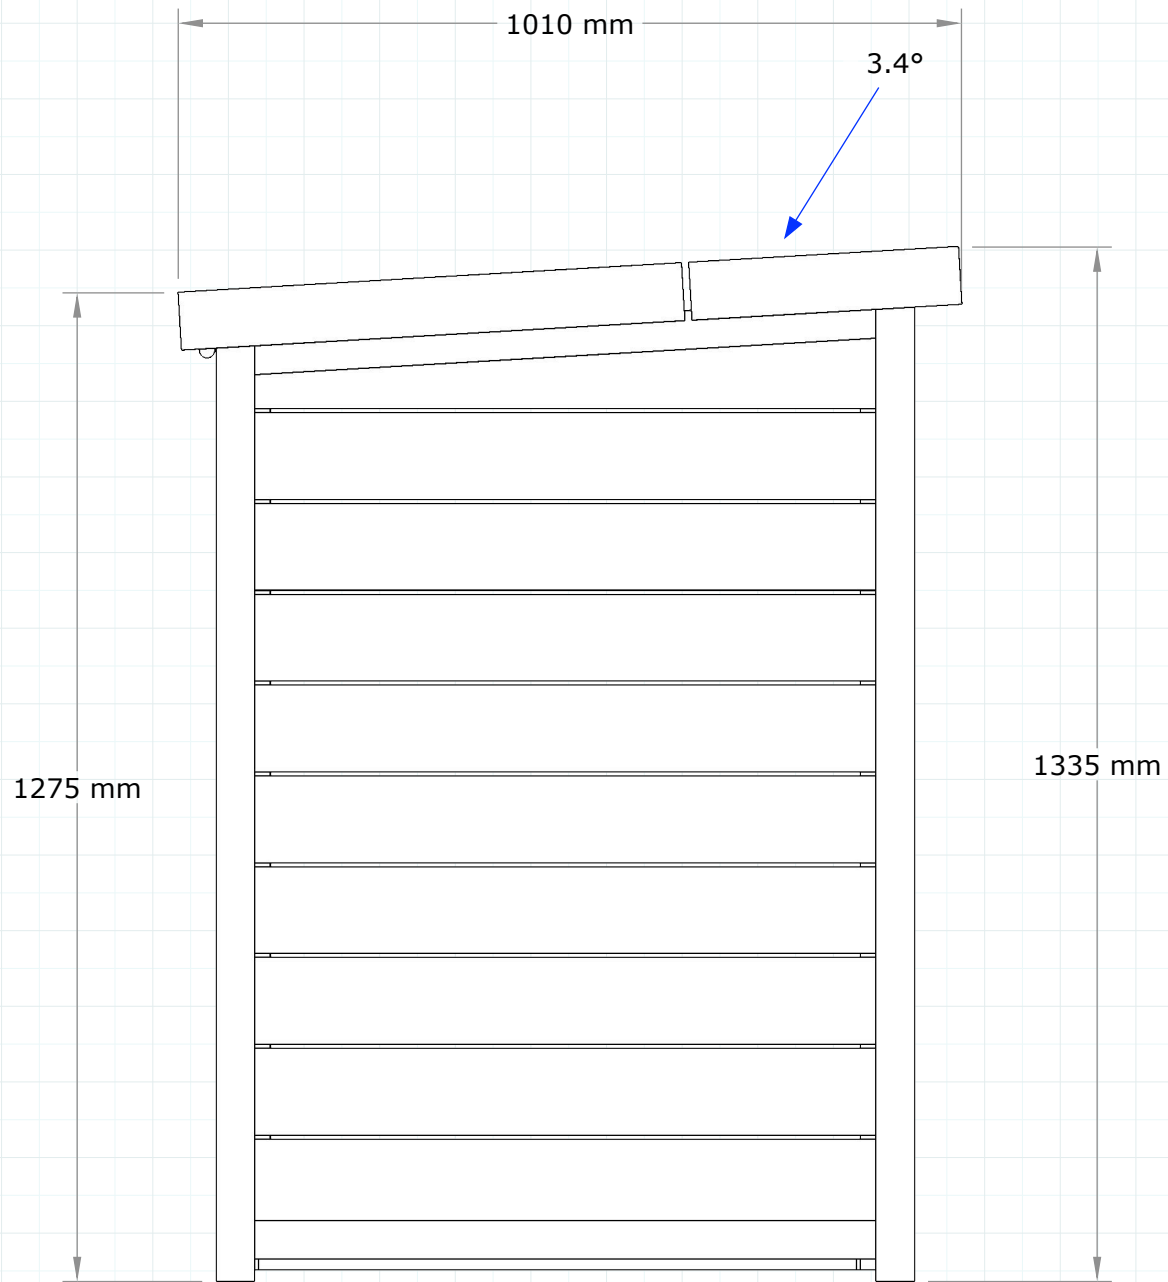

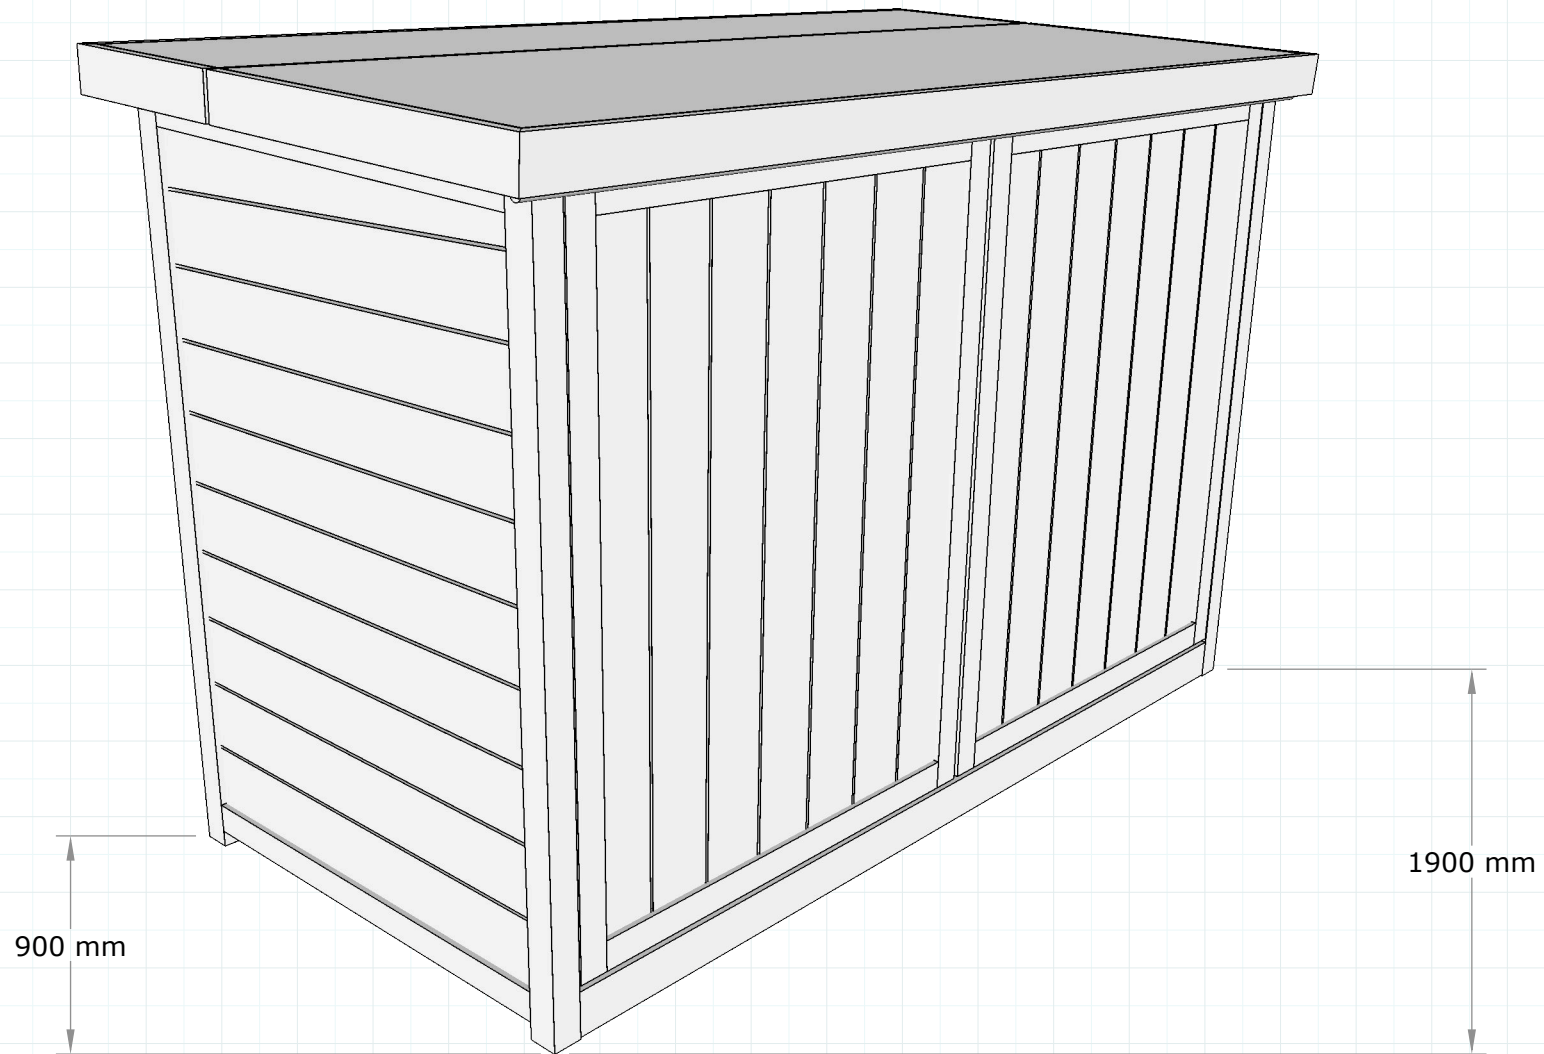

This page is intentionally left blank