


Ordnance Survey © Crown Copyright 2015. All rights reserved. Licence number 100022432. Plotted Scale - 1:2500



Appendix 1

P300
Site Location Plan
(1:2500)

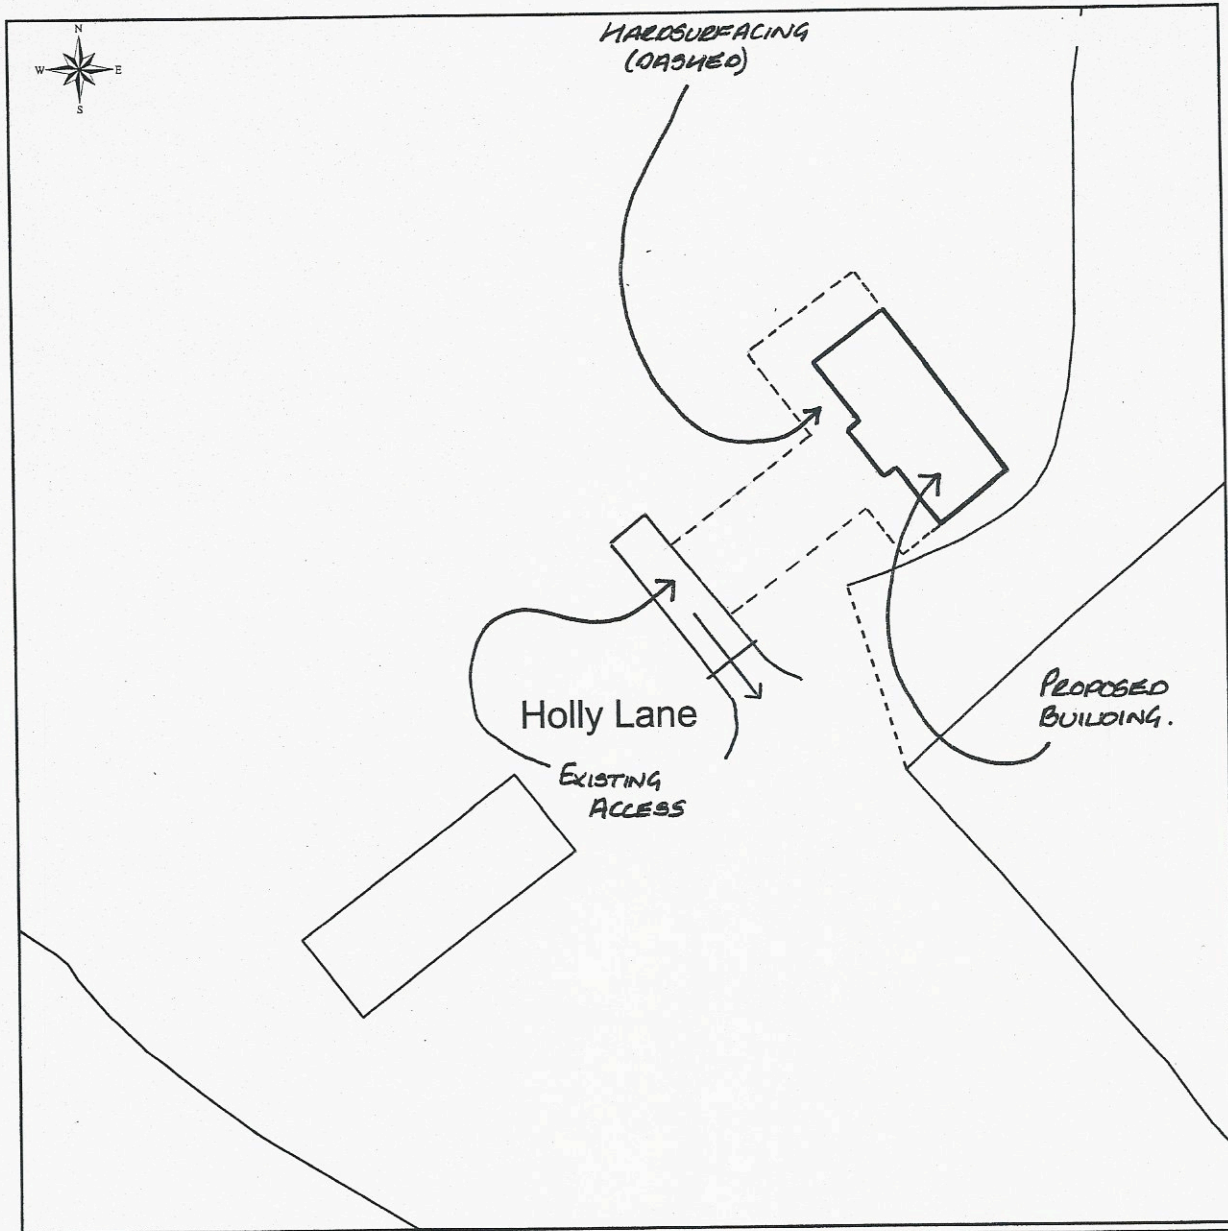


This Plan includes the following Licensed Data: OS MasterMap Black and White PDF Location Plan by the Ordnance Survey National Geographic Database and incorporating surveyed revision available at the date of production. Reproduction in whole or in part is prohibited without the prior permission of Ordnance Survey. The representation of a road, track or path is no evidence of a right of way. The representation of features, as lines is no evidence of a property boundary. © Crown copyright and database rights, 2018. Ordnance Survey 0100031673

0m 5m 10m 15m 20m 25m 30m 35m 40m


Scale: 1:500, paper size: A4

Appendix 2


P301
Site Plan
(1:500)

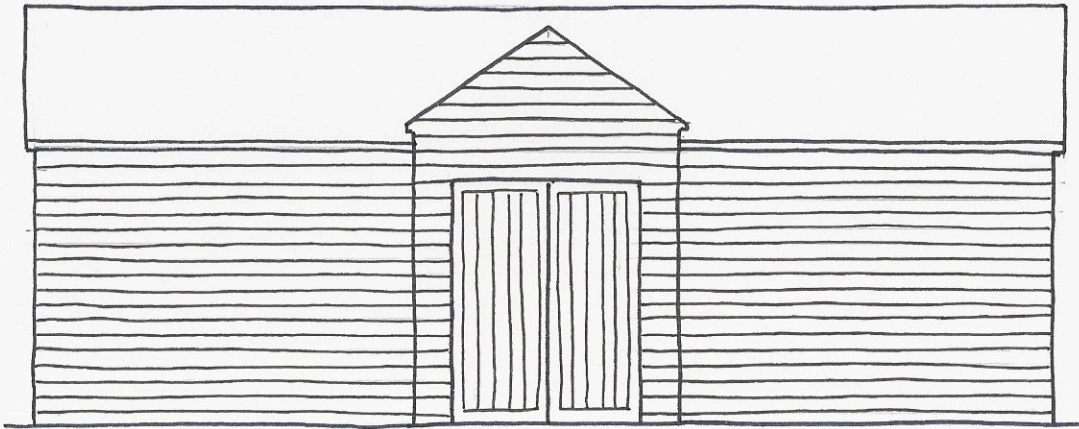


S-W.

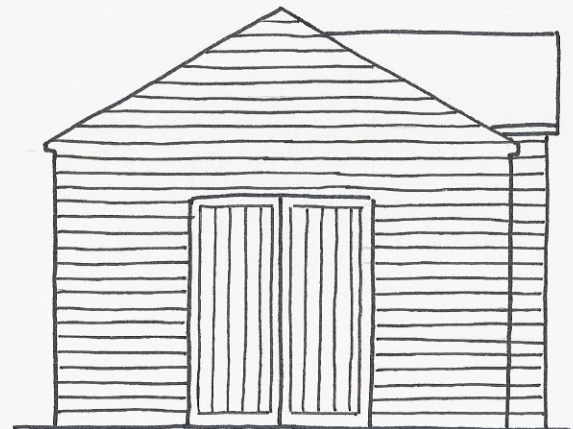


N-W.

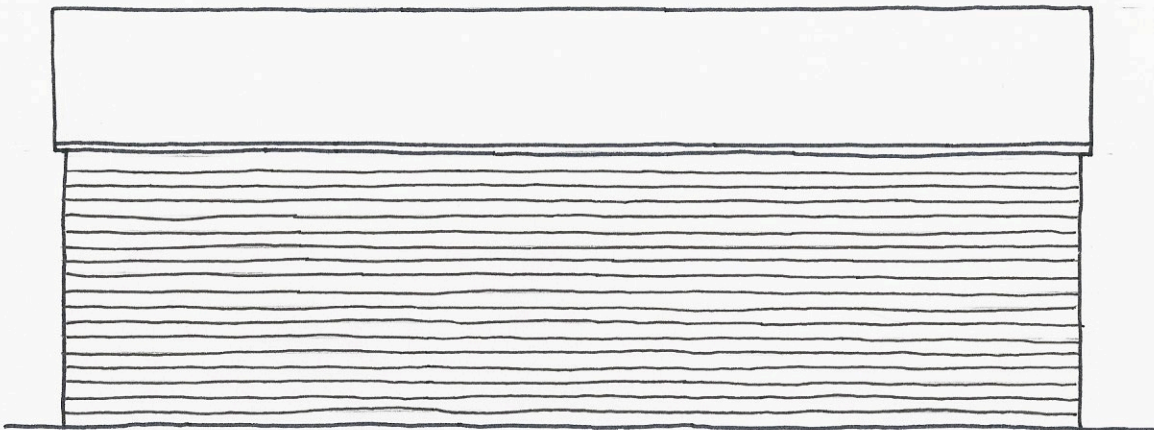



N.E.

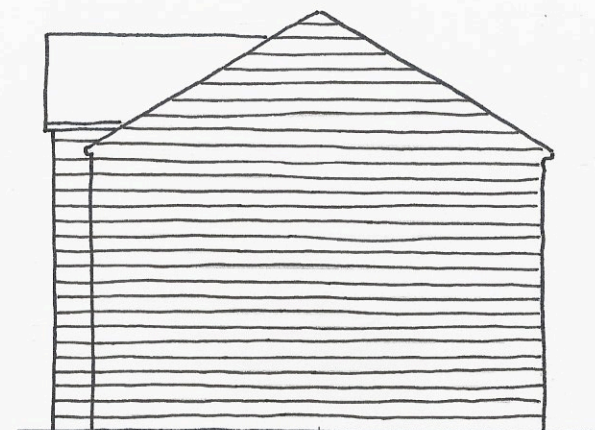

S.E.

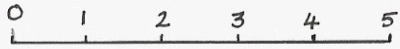

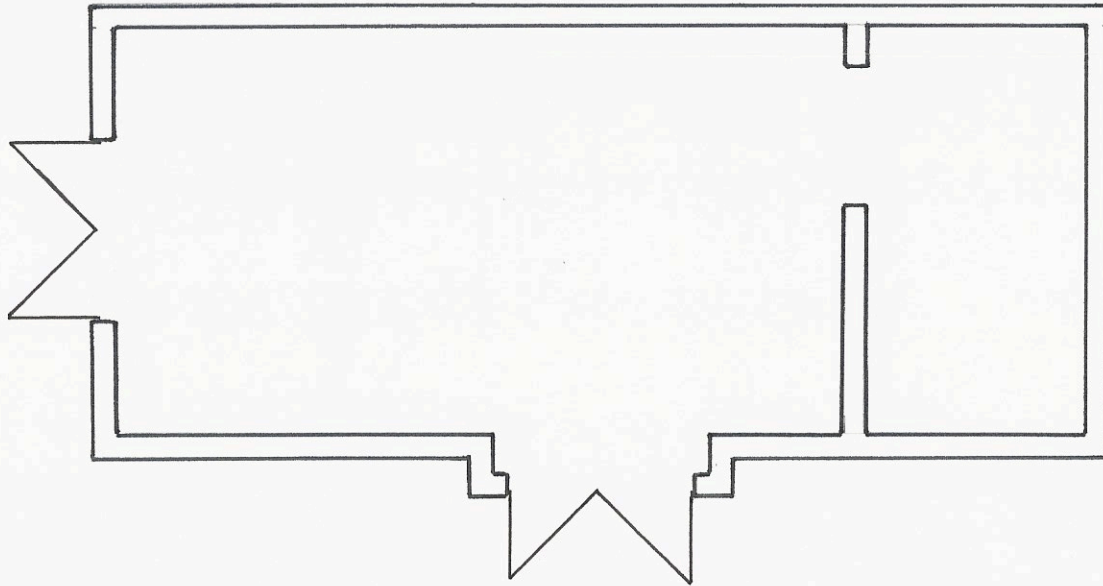

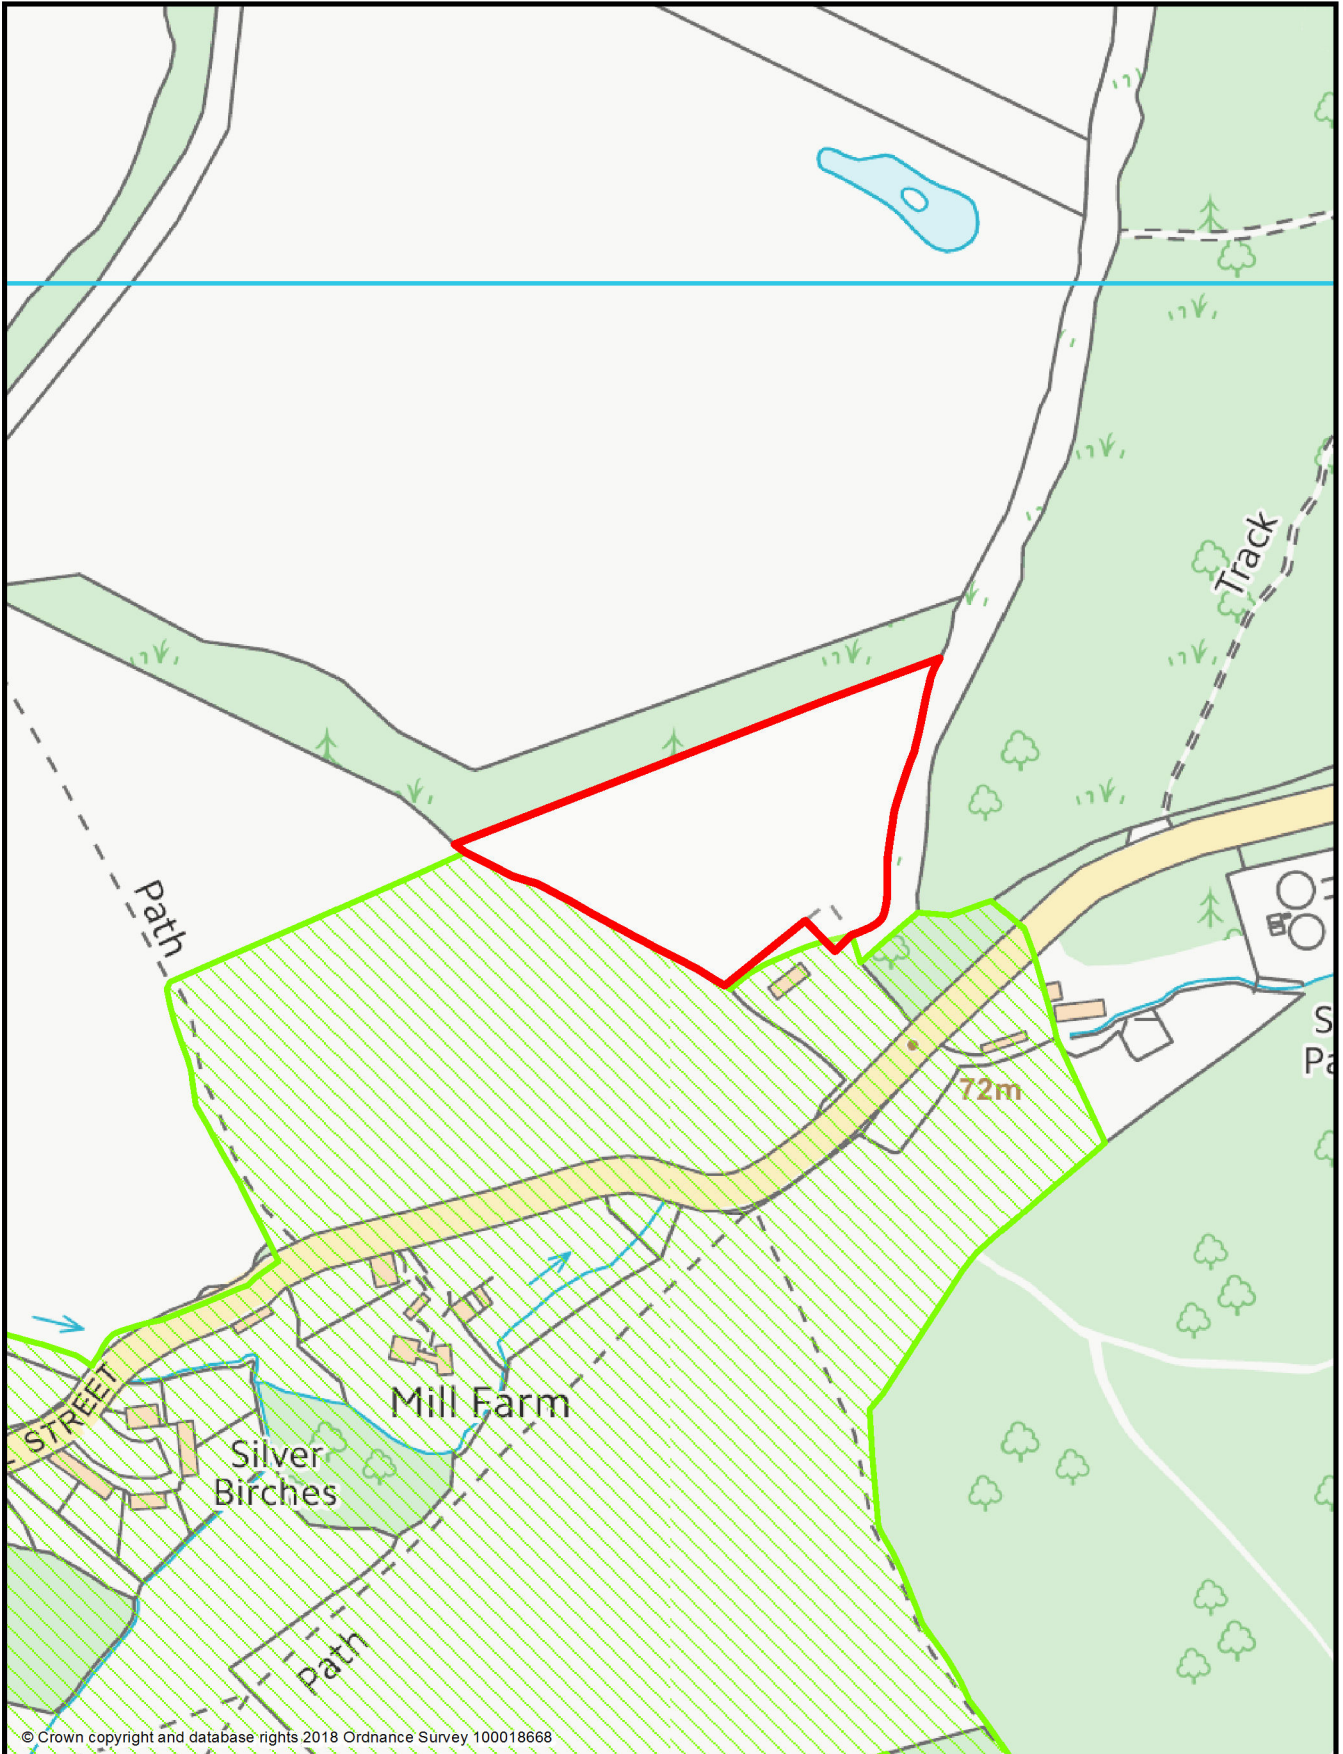

© Crown copyright and database rights 2018 Ordnance Survey 100018668



South and Vale GIS
Printed on 1 May 2018
at a scale of 1:3,277



South Oxfordshire District Council is licensed to use Ordnance Survey mapping for its own business use as a member of the Public Sector Mapping Agreement.

Persons viewing this mapping should contact Ordnance Survey copyright for advice where they wish to use Ordnance Survey mapping for their own use.

This page is intentionally left blank