






© Crown copyright and database rights 2018 Ordnance Survey 100018668




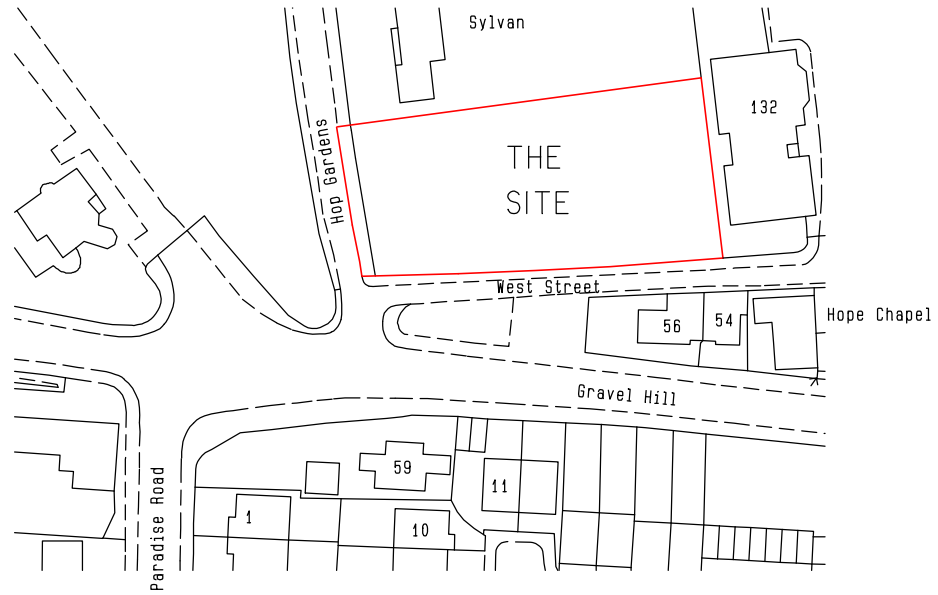



LOCATION PLAN
1:1250



Appendix B

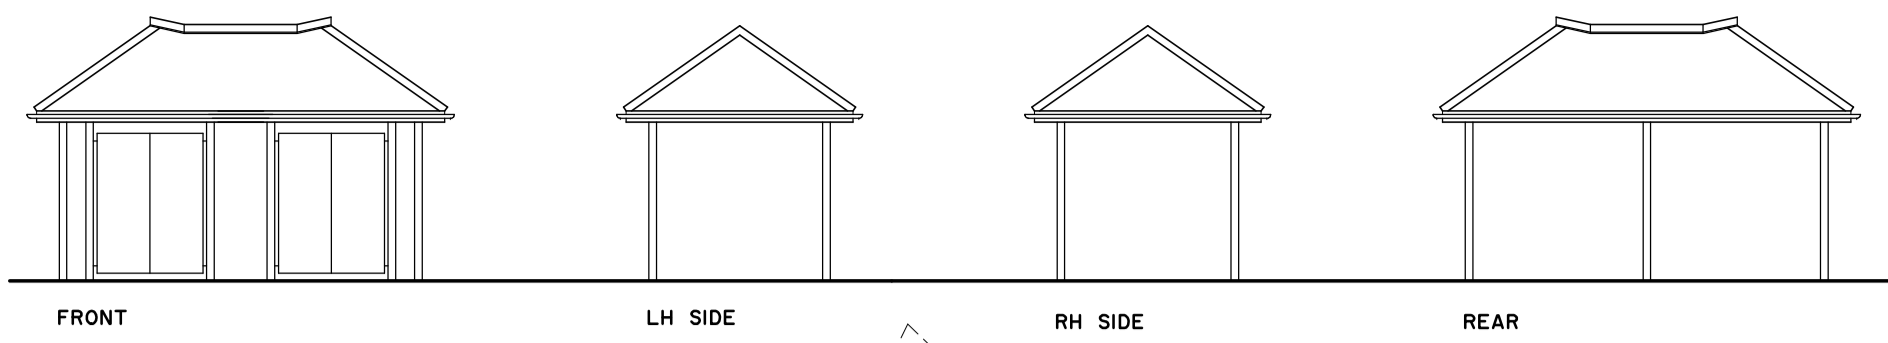

DETAILS OF CYCLE RACK
ALSO PROVIDE CHARGING POINT FOR E CYCLES

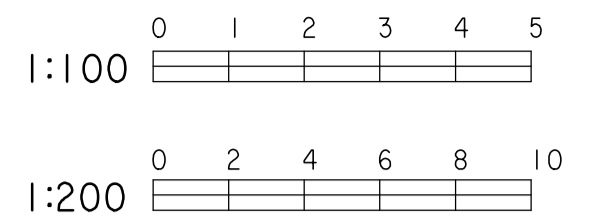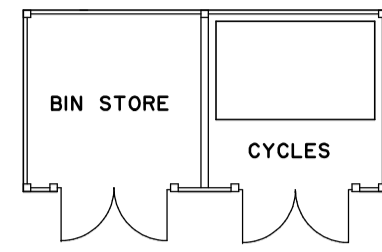


SCALE DRAWINGS FOR PLANNING PURPOSES ONLY

ALL DIMENSIONS TO BE CHECKED ON SITE PRIOR TO COMMENCEMENT AND ANY DISCREPANCY REPORTED TO RCCA

THIS DRAWING IS COPYRIGHT AND CANNOT BE REPRODUCED IN PART OR WHOLE WITHOUT WRITTEN CONSENT OF RCCA



WEST STREET ELEVATION

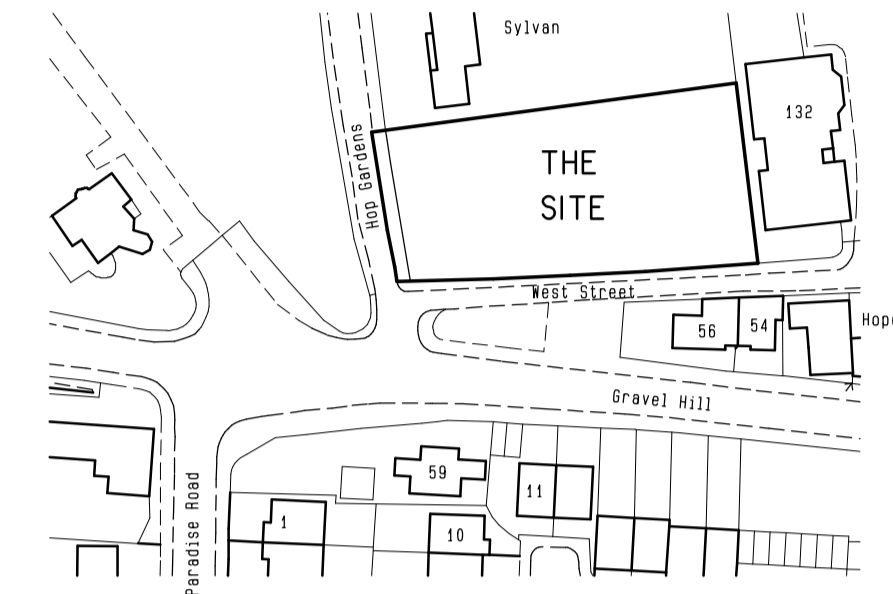

LOCATION PLAN
1:1250



PLANNING NOTES

DETAILS OF SOFT LANDSCAPING TO BE SUBMITTED FOR APPROVAL

DETAILS OF HARD LANDSCAPING AND FENCING TO BE SUBMITTED FOR APPROVAL

FOR DETAILS OF TREE PROTECTION SEE GHA REPORT

SITE AREA 0.15H

NEW BUILD
3 x 3 BED APARTMENTS

REVISIONS

A	PARKING, BIN / CYCLES STORE AND ENTRANCE REVISED	MARCH 18
B	ROOF AMENDED ADJACENT NORTHERN BOUNDARY	MAY 18
C	PARKING, ACCESS AND CYCLE STORE REVISED	MAY 18



Clarks Barn, Bassetsbury Lane, High Wycombe, Bucks HP11 1QX
T 01494 888000 F 01494 888008 E RICClark@richardclarkarchitects.co.uk

CONTRACT
CORNER HOUSE
HOP GARDENS
HENLEY ON THAMES
RG9 2EH

CLIENT
FAIRMILE PROPERTIES
DRAWING
PLANNING DRAWING




DRAWN
RIC
SCALE
1:100

DATE
OCT 16
JOB / DRWG No
1432-SP10C


COPYRIGHT
©



SITE PLAN
1:200

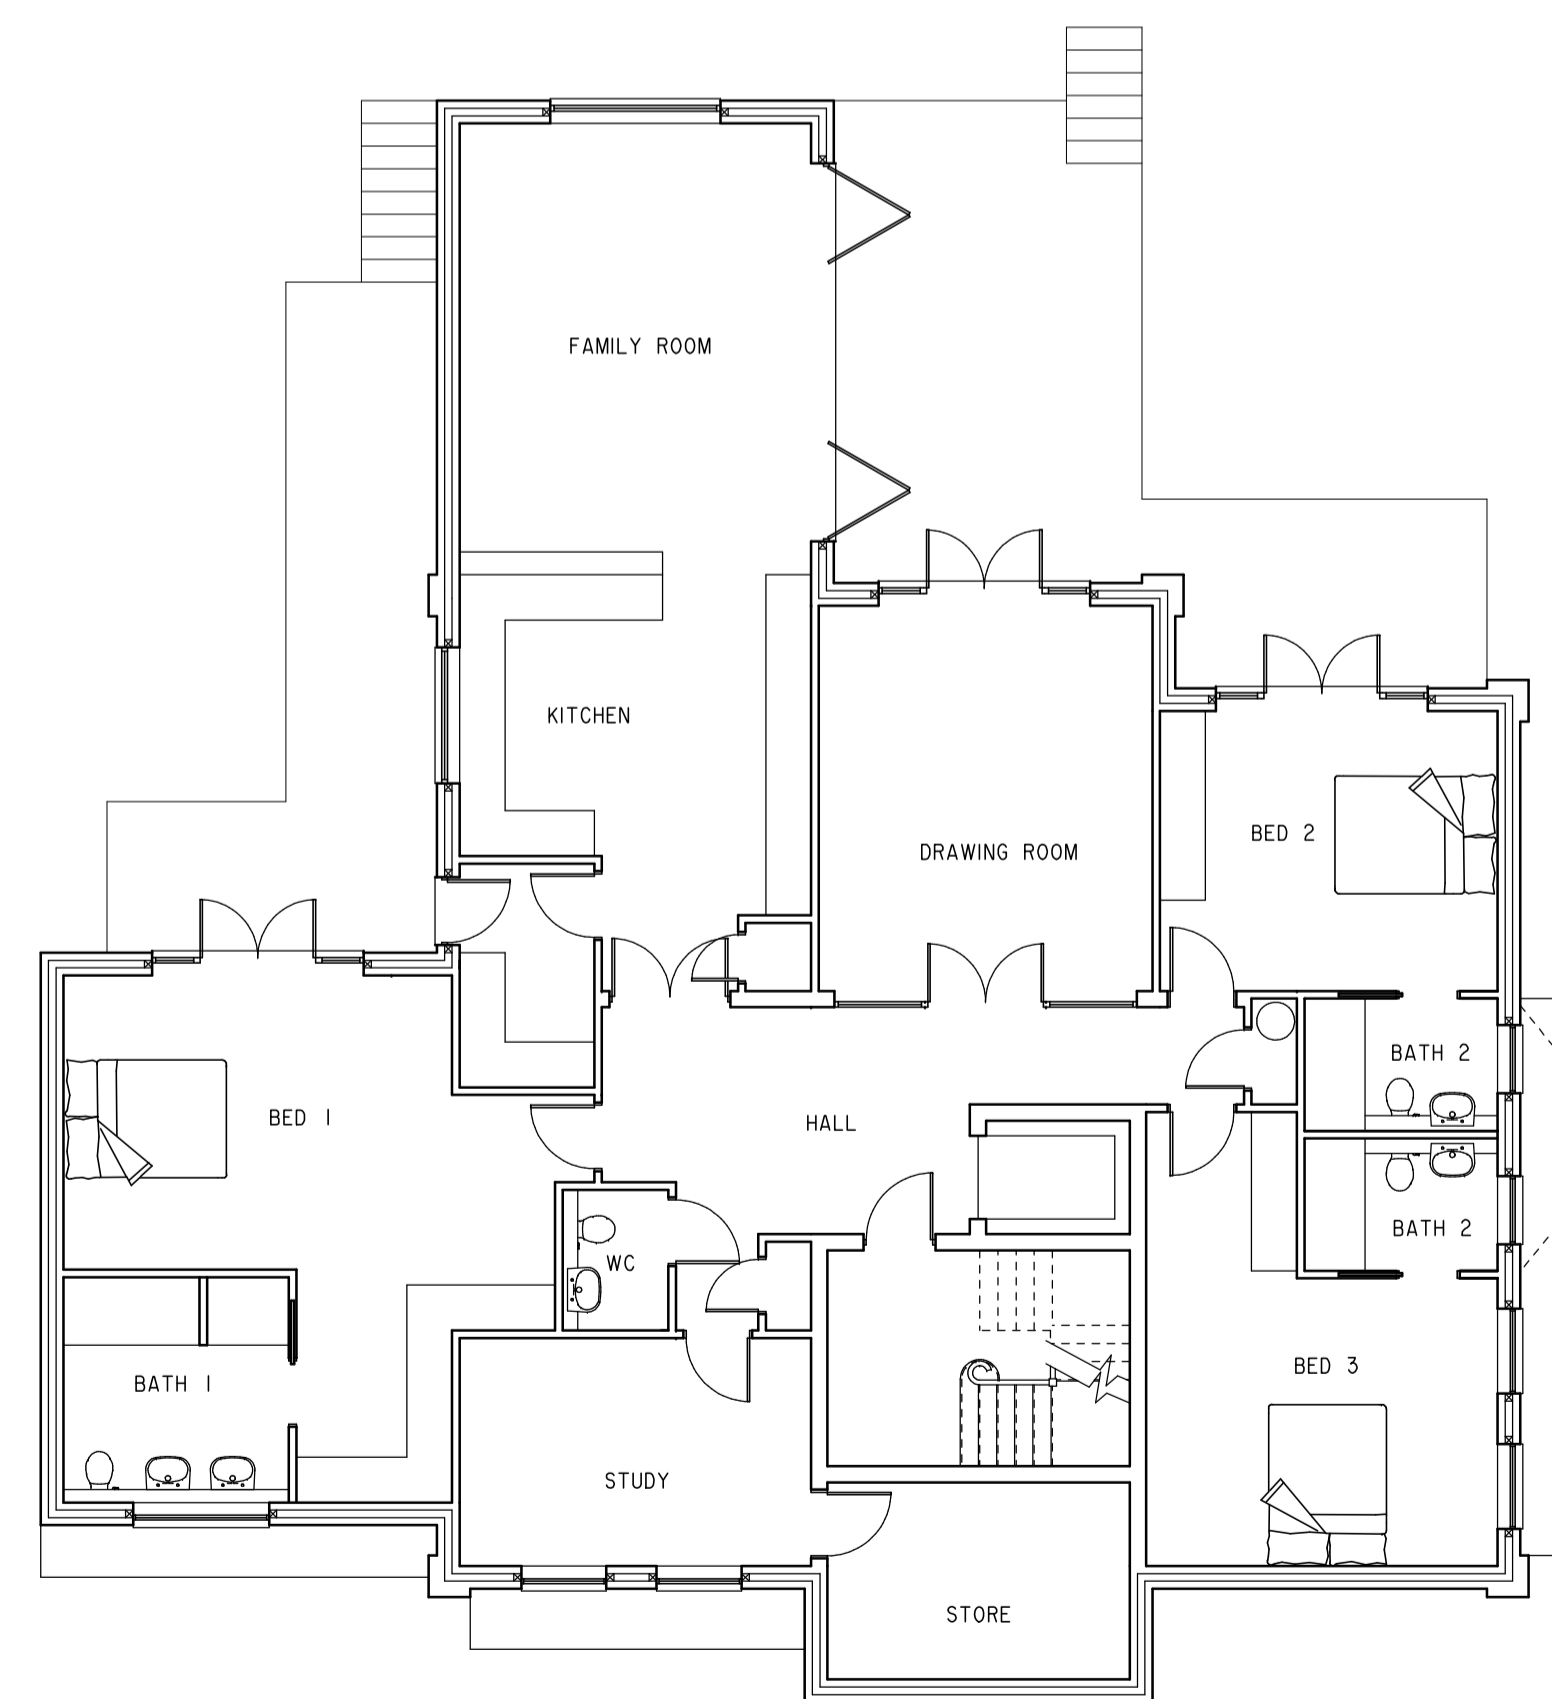

GARDEN FLAT FLOOR PLAN

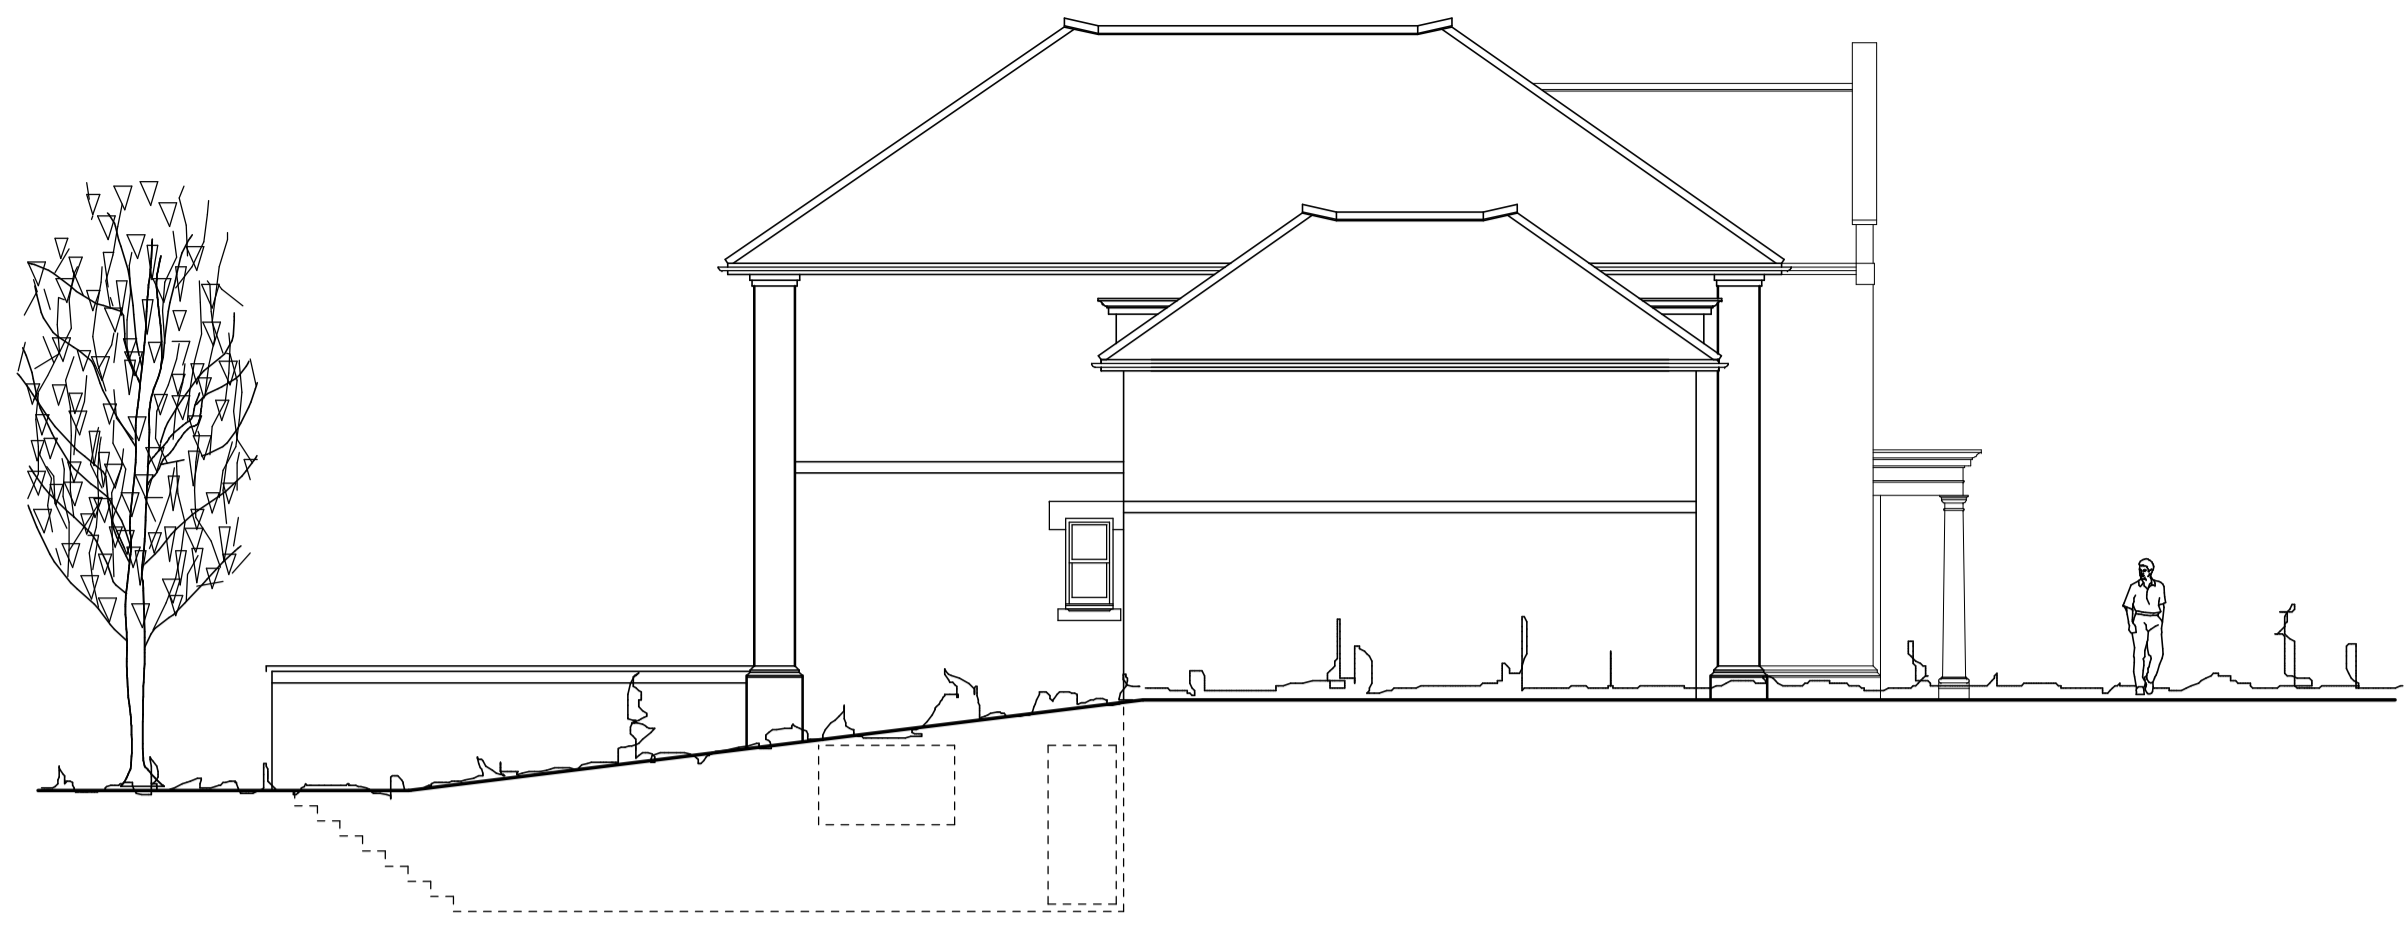

LH SIDE ELEVATION




REAR ELEVATION



FRONT ELEVATION




RH SIDE ELEVATION

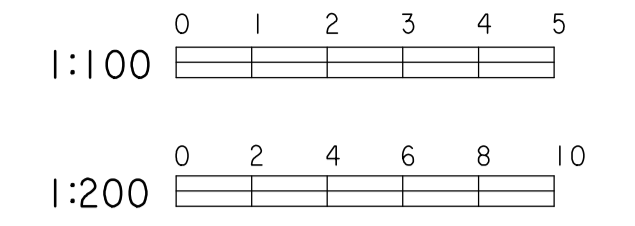


SCALE DRAWINGS FOR PLANNING PURPOSES ONLY

ALL DIMENSIONS TO BE CHECKED ON SITE PRIOR TO COMMENCEMENT AND ANY DISCREPANCY REPORTED TO RCCA

THIS DRAWING IS COPYRIGHT AND CANNOT BE REPRODUCED IN PART OR WHOLE WITHOUT WRITTEN CONSENT OF RCCA

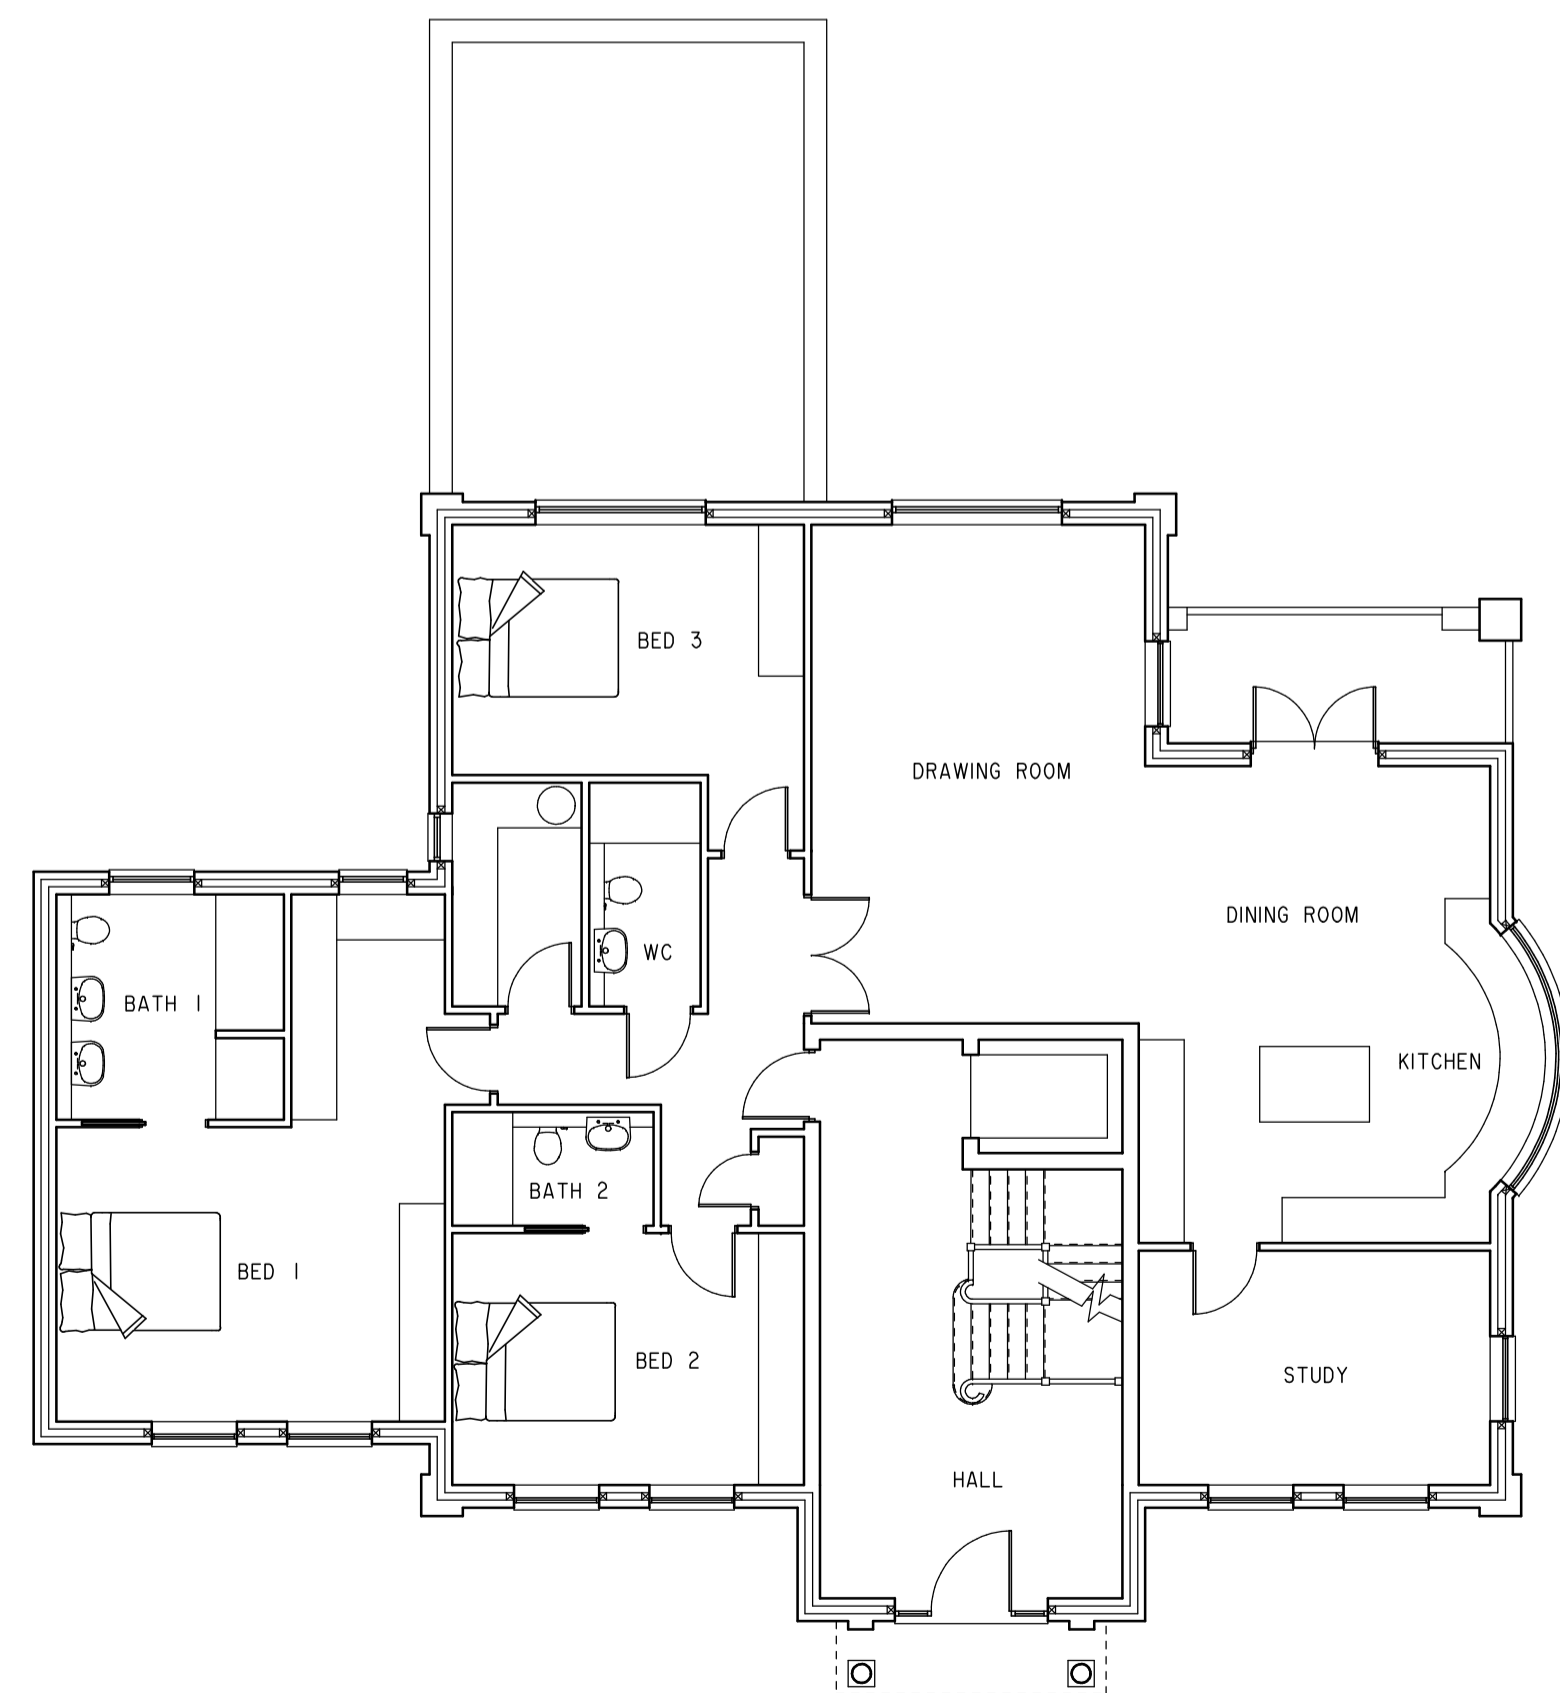

GROUND FLOOR PLAN

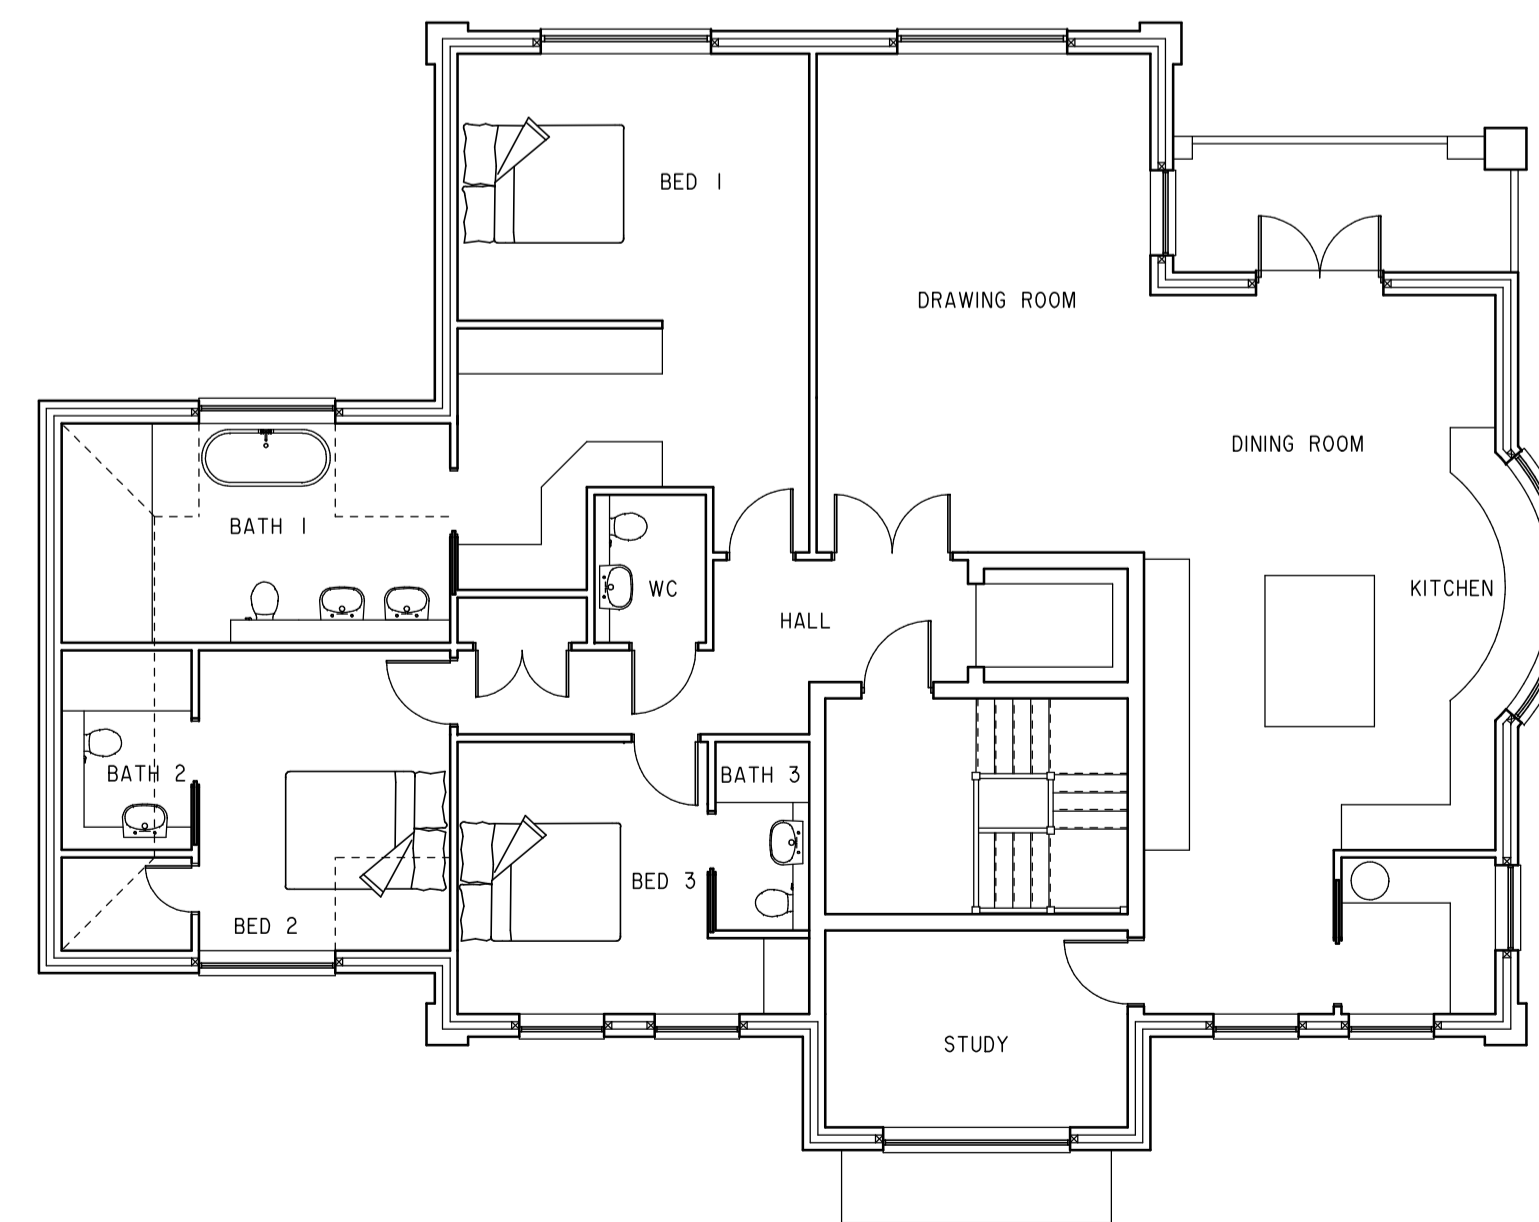

FIRST FLOOR PLAN

REVISIONS

A FIRST FLOOR AND ROOF REVISED MAY 18



Clarks Barn, Bassetsbury Lane, High Wycombe, Bucks HP11 1QX
T 01494 888000 F 01494 888008 E RICClark@richardclarkarchitects.co.uk

CONTRACT


CORNER HOUSE
HOP GARDENS
HENLEY ON THAMES
RG9 2EH

CLIENT
FAIRMILE PROPERTIES
DRAWING
PLANNING DRAWING



DRAWN DATE
RIC OCT 16
SCALE JOB / DRWG No COPYRIGHT
1:100 1432-PI0 A ©



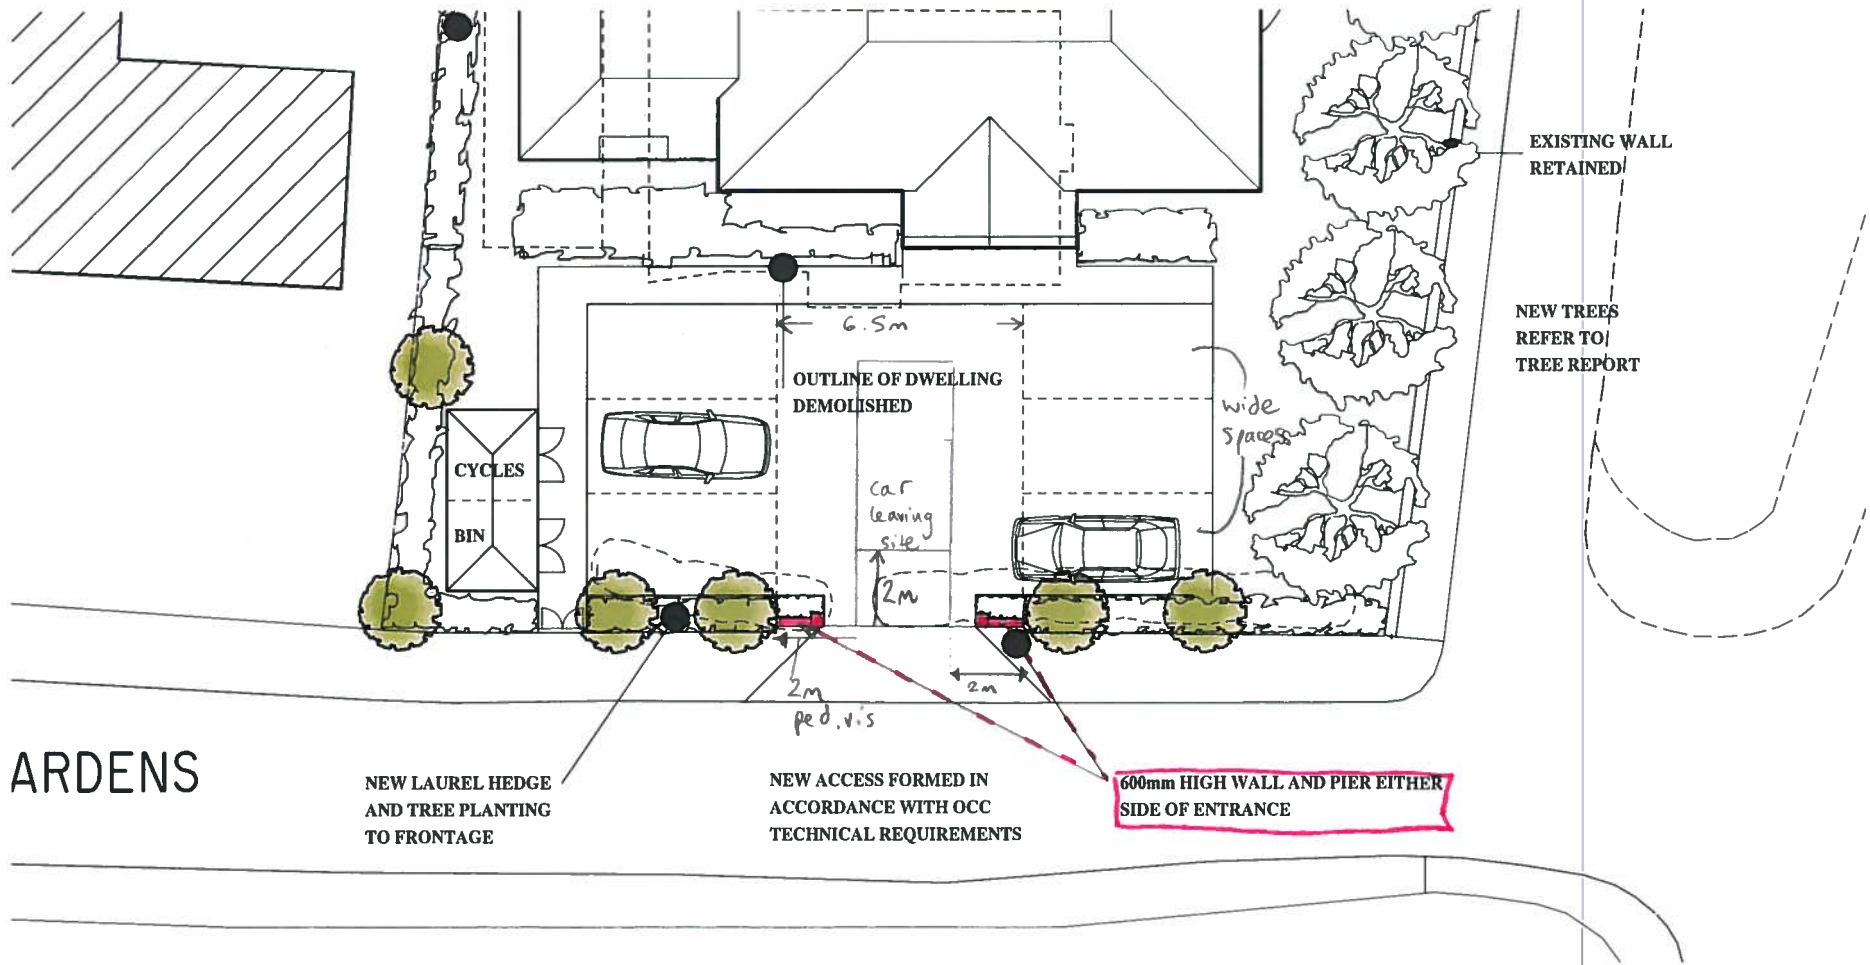

ARDENS

NEW LAUREL HEDGE AND TREE PLANTING TO FRONTAGE

NEW ACCESS FORMED IN ACCORDANCE WITH OCC TECHNICAL REQUIREMENTS

600mm HIGH WALL AND PIER EITHER SIDE OF ENTRANCE

EXISTING WALL RETAINED

NEW TREES REFER TO TREE REPORT

OUTLINE OF DWELLING DEMOLISHED

6.5m

car leaving site

2m


2m ped. vis.

2m

wide spaces

CYCLES

BIN

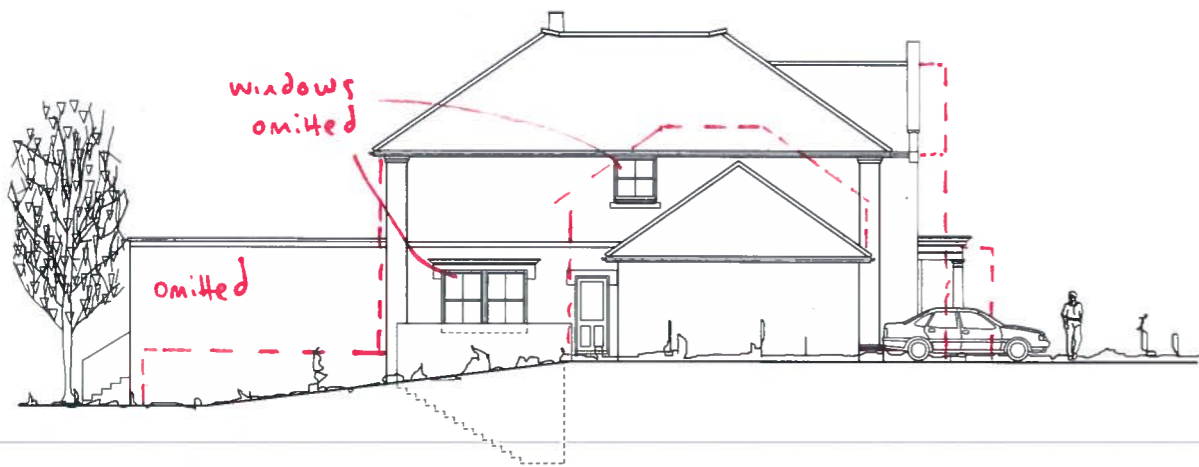


LH SIDE ELEVATION




REAR ELEVATION



FRONT ELEVATION

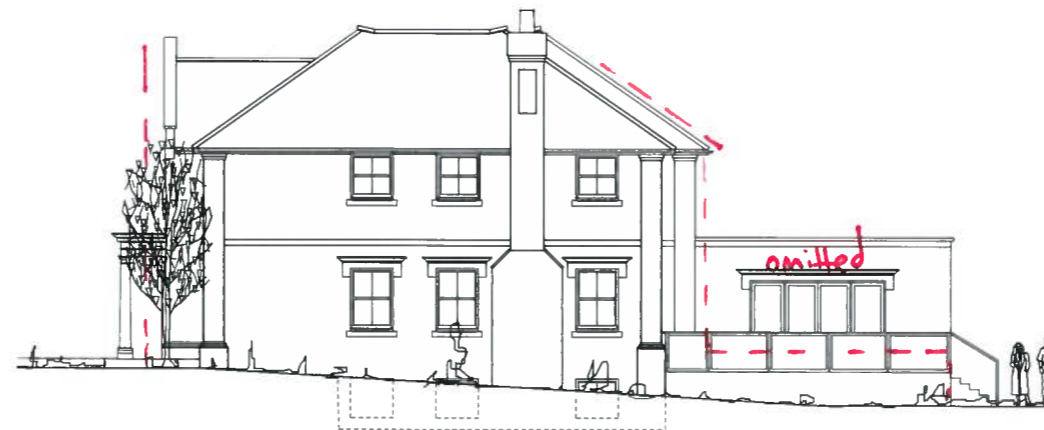

RH SIDE ELEVATION

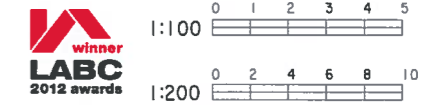

SCALE DRAWINGS FOR PLANNING PURPOSES ONLY

ALL DIMENSIONS TO BE CHECKED ON SITE PRIOR TO COMMENCEMENT AND ANY DISCREPANCY REPORTED TO RCCA

THIS DRAWING IS COPYRIGHT AND CANNOT BE REPRODUCED IN PART OR WHOLE WITHOUT WRITTEN CONSENT OF RCCA

Elevations/plans of approved dwelling P16/S0040/FUL in dark grey
 Current flats submission P18/S1051/FUL showing in dashed red

REVISIONS

- A HOUSE REDUCED IN SIZE AS A RESULT OF DISCUSSIONS WITH LPA 14/3/16

Richard Clark
 CHARTERED ARCHITECTS

Clarks Barn, Bassetsbury Lane, High Wycombe, Bucks HP11 1JX
 T 01494 888000 F 01494 888008 E RICClark@richardclarkarchitects.co.uk


CONTRACT
 CORNER HOUSE
 HOP GARDENS
 HENLEY ON THAMES
 RG9 2EH

CLIENT
 MR and MRS I BUCHAN
 DRAWING
 PLANNING DRAWING




DRAWN
 RIC
 SCALE
 1:100

DATE
 DEC 15
 JOB/DRWG No
 1432-PIA

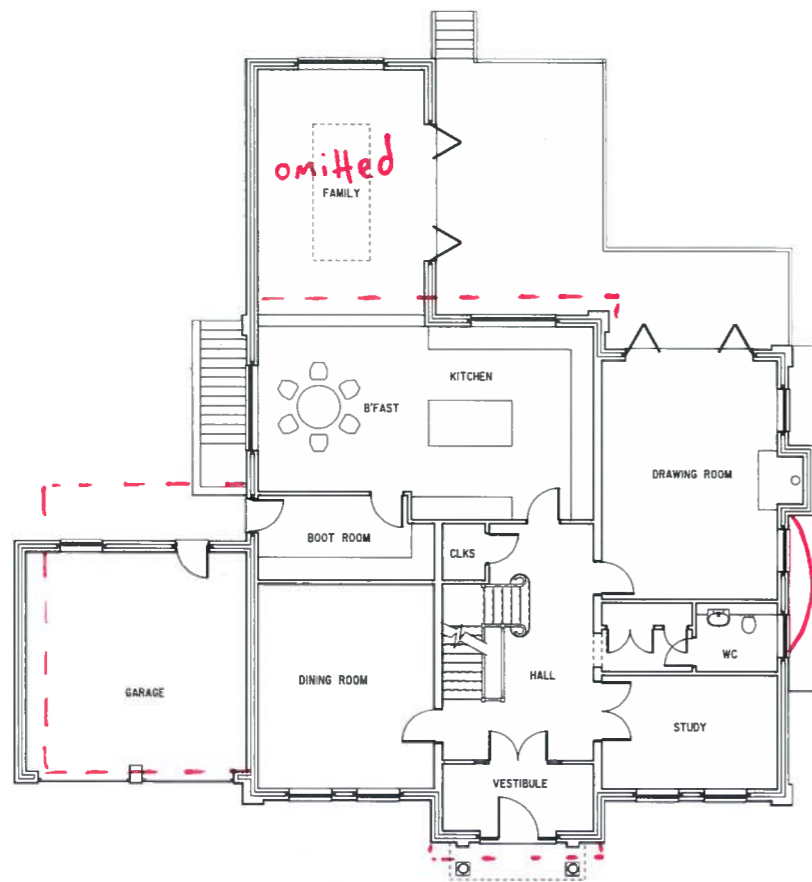

GROUND FLOOR PLAN

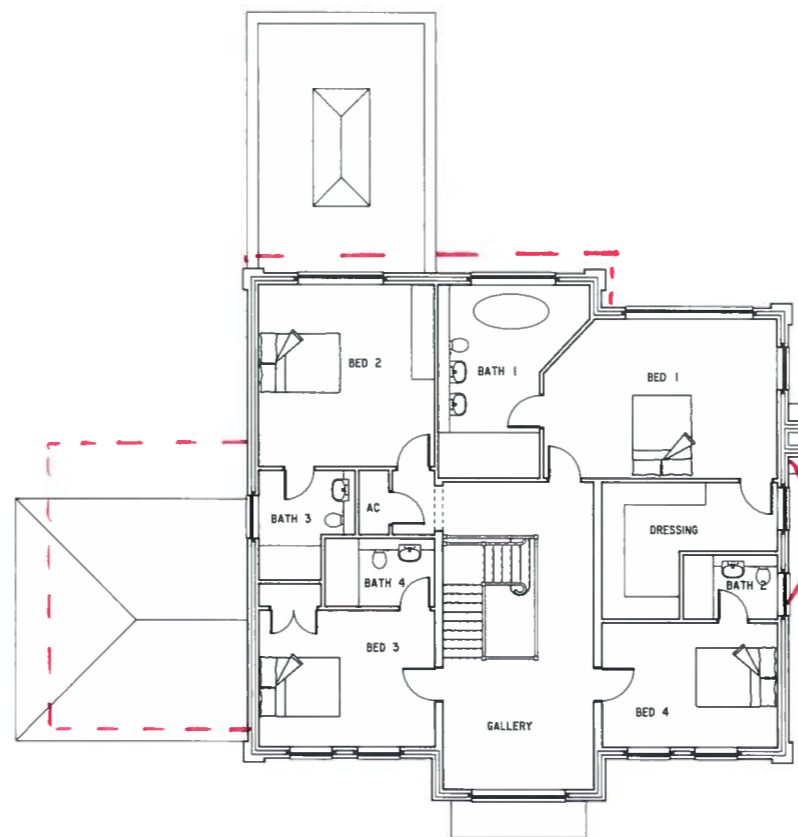

FIRST FLOOR PLAN

COMPARISON 18 MA72018

7

This page is intentionally left blank