




proposed **SOUTH WEST** elevation (C)



proposed **SOUTH EAST** elevation (B)

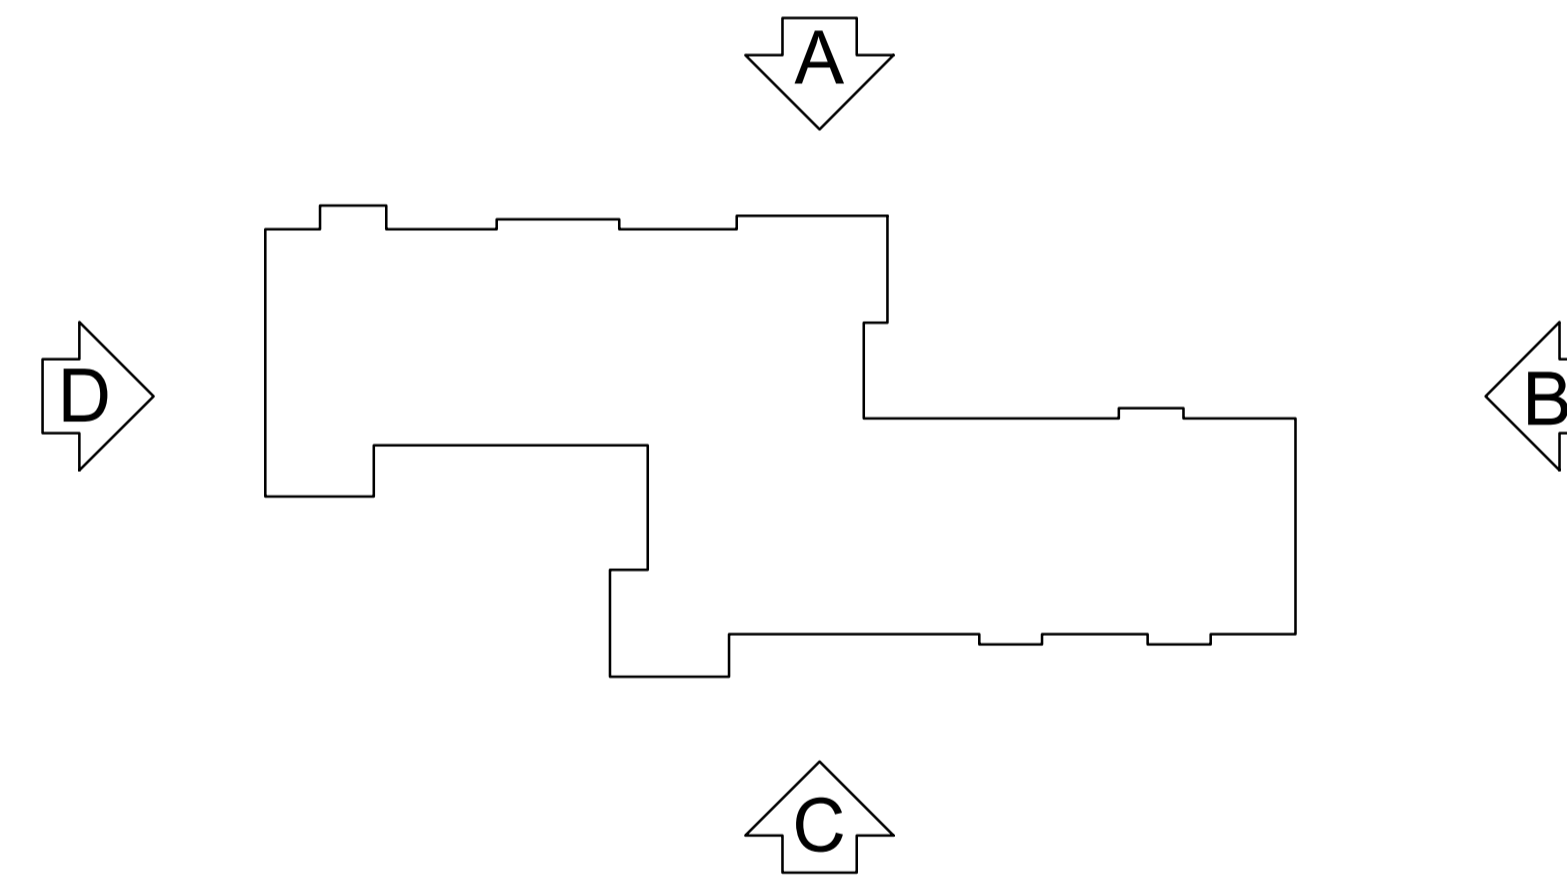

Material Specifications:

- Walls:
 - Brickwork - Traditional Brick and Stone - Olde English Buff Multi
 - Timber Cladding - Horizontal fixed Shiplapped Cedar Cladding
 - Dentil course brick banding on towers
- Roof:
 - Main Roof - Natural Slate
 - Tower Roof - Standing Seam
- Windows - White Painted Timber Casement Windows
- Window Surrounds - 100mm painted timber white
- Fascias and Soffits: Painted timber - white
- Rainwater Goods - Black U-PVC deep capacity gutter and downpipes
- Balconies - 1800mm high fully glazed balconies
- Balcony Steelwork - mitred corner junctions
- Balcony post - Steel columns clad with hardwood

Rev	Date	Revision Description	Drawn By	Approved By
R	18/04/18	Additional doors have been added at Ground Floor	MH	JB
Q	16/04/18	Balconies have been extended and the doors added to the ground floor as requested by the client	MH	JB
P	27/03/18	Entrance has been repositioned on to the South East Elevation Balconies extended	MH	JB
O	21/03/18	South East elevation balcony has been increased	MH	JB
N	31/01/18	Plan reference has been added	MH	JB
M	28/01/18	Layouts have been revised to accommodate the floor plan changes	MH	JB
L	02/10/17	Juliet balconies omitted and rooflights adjusted	MH	JB
K	06/09/17	Drawing updated	MH	JB
J	03/08/17	Drawing updated	JB	JB
I	18/07/17	Materials have been added	MH	JB
H	30/06/17	Elevations adjusted in accordance with Plans	MH	JB
G	14/09/16	Porthole windows have been added	JB	JB
F	08/07/16	Pitched roof has been added to the entrance	JB	JB
-	25/01/16	Original Drawing	JB	JB



8 Pioneer Court, Darlington, DL1 4WD
t: 01325 464 111
e: studio@adgarchitects.co.uk
w: www.adgarchitects.co.uk

Client
Caring Homes

Project Information
Proposed 70 Bed Care Home, Churchfield Lane, Benson

Drawing Title
Proposed South East and South West Elevations

A1 Scale 1:100	A3 Scale 1:200	
Job Number H.15.28	Drawing Number (21) 1	Revision R

Drawing Issue
PLANNING

© Copyright 2015 ADG Architects Ltd

