



Prposed New House on
land adjacent to
27 Benson Lane
Crowmarsh
OX10 8ED

004 Proposed North East Elevation

Scale 1:50 @A3



SIDE 1 ELEVATION

Proposed New House on
land adjacent to
27 Benson Lane
Crowmarsh
OX10 8ED

007 Proposed North West Elevation

Scale 1:50 @A3



Proposed New House
on land adjacent to
27 Benson Lane
Crowmarsh
OX10 8ED

004 Proposed South East Elevation

Scale 1:50 @A3




Proposed New House on
land adjacent to
27 Benson Lane
Crowmarsh
OX10 8ED

006 Proposed South West Elevation

Scale 1:50 @A3



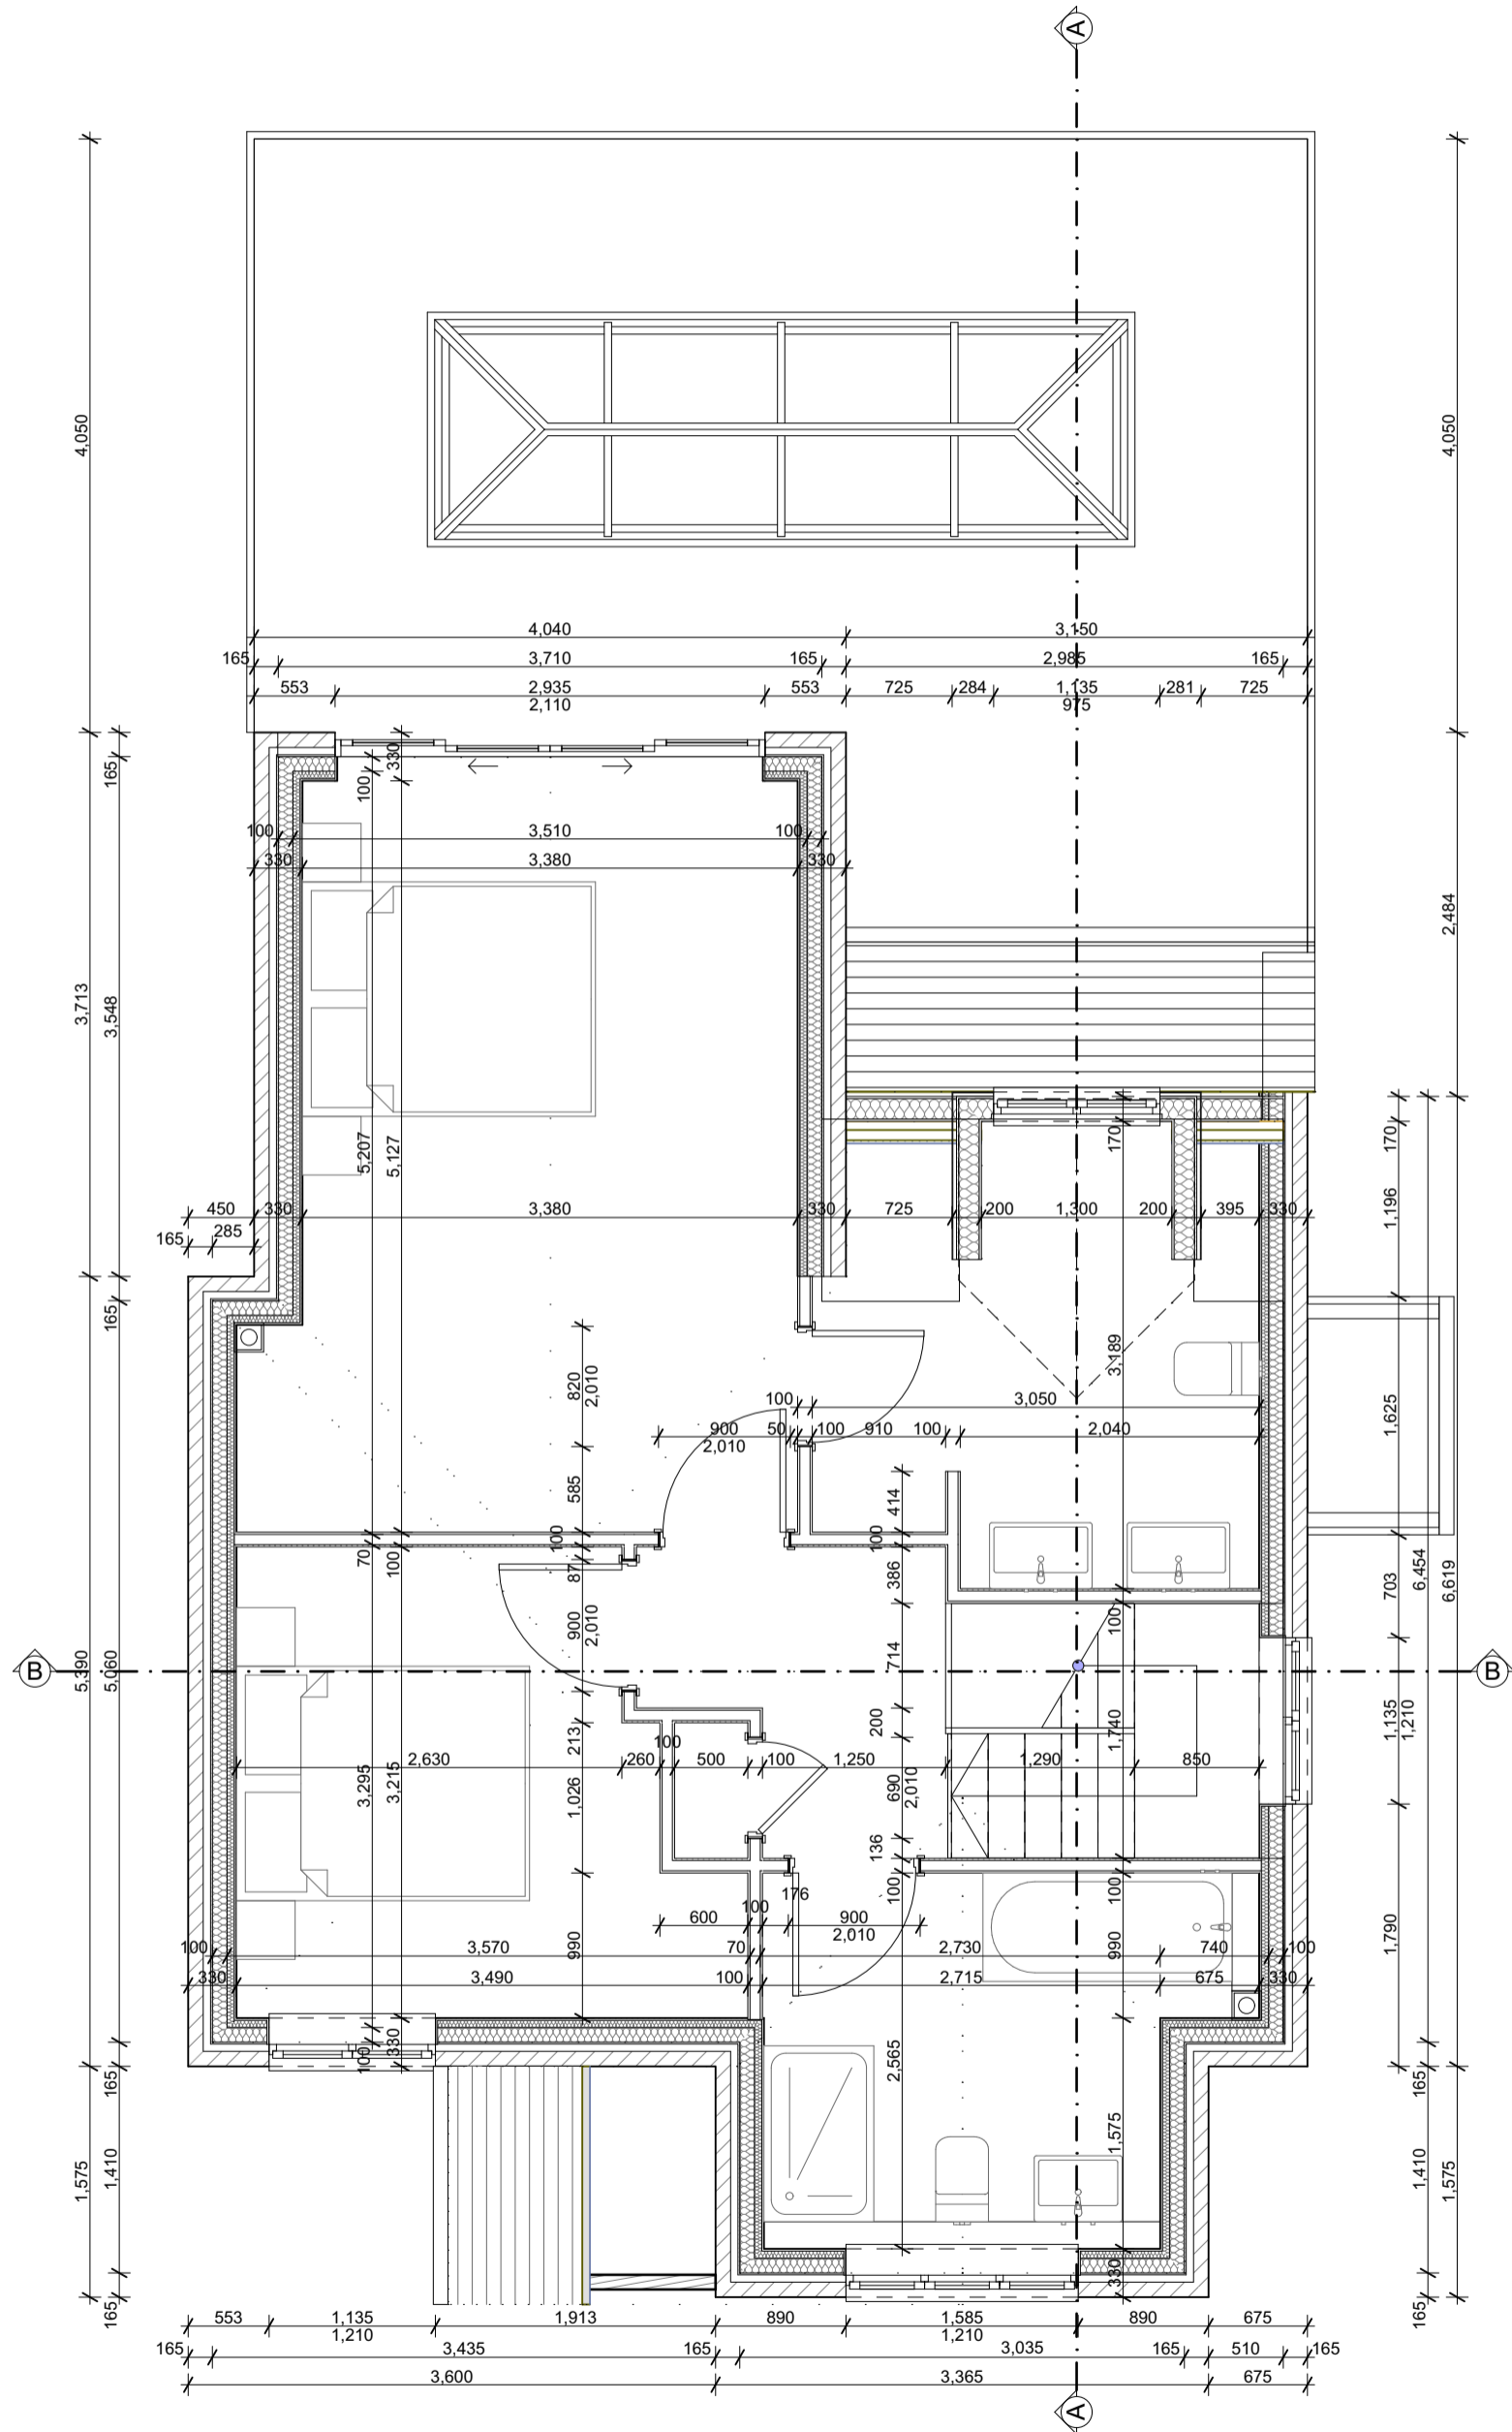

Proposed New House on
land adjacent
27 Benson Lane
Drowmarsh
OX10 8ED

Proposed Ground Floor Plan

Scale 1:50 @A3

