



site section X-X as proposed @ 1:500



site section X-X as existing @ 1:500

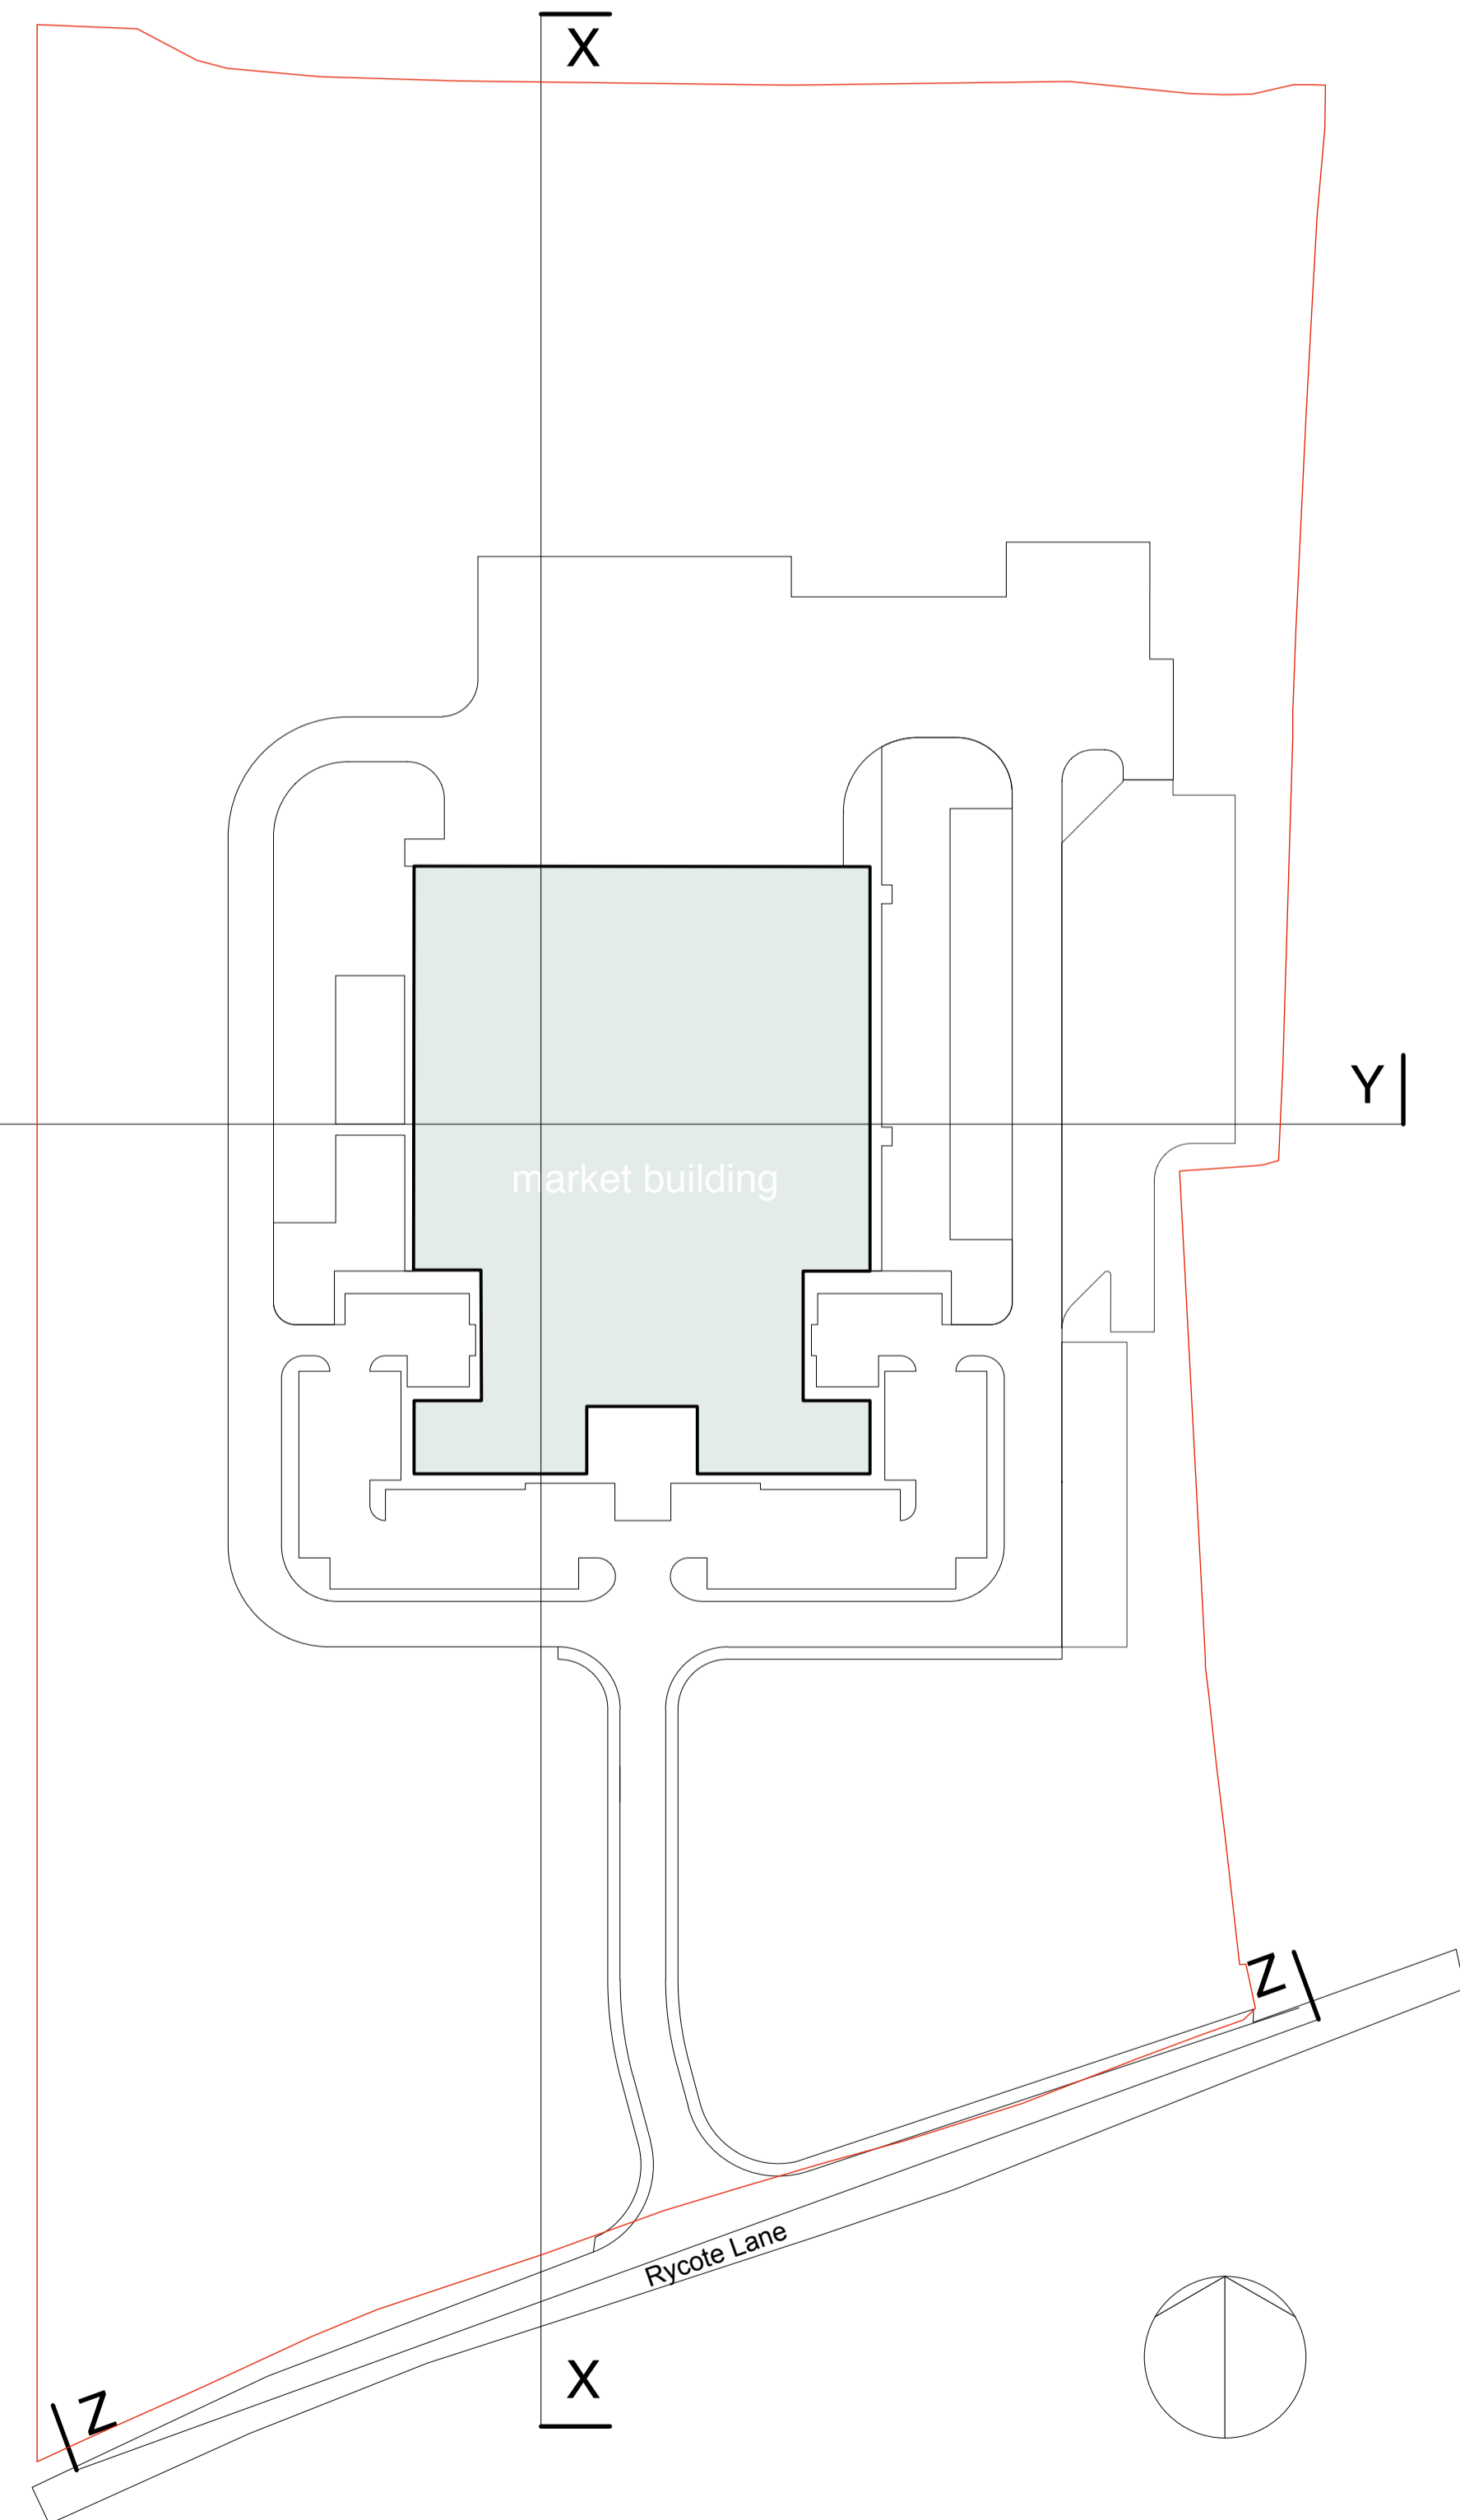


key plan 1:1000

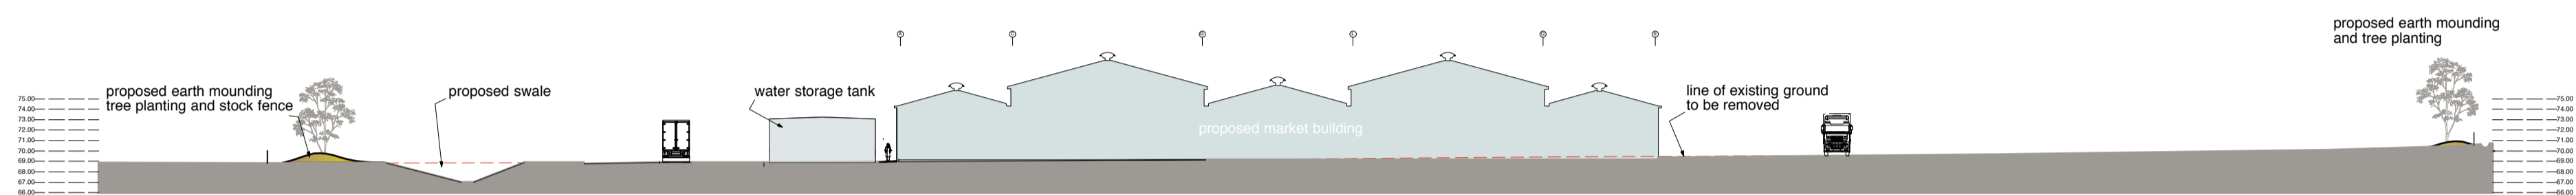


site section Y-Y as proposed @ 1:500



site section Y-Y as existing @ 1:500

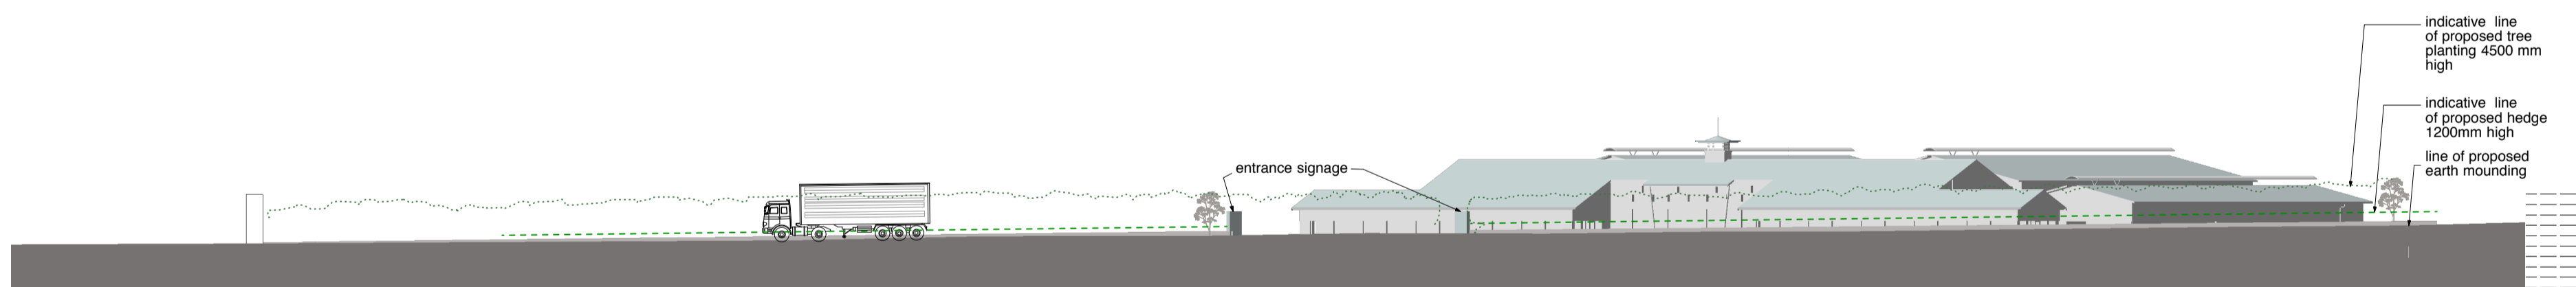

sectional view from road Z-Z @ 1:500

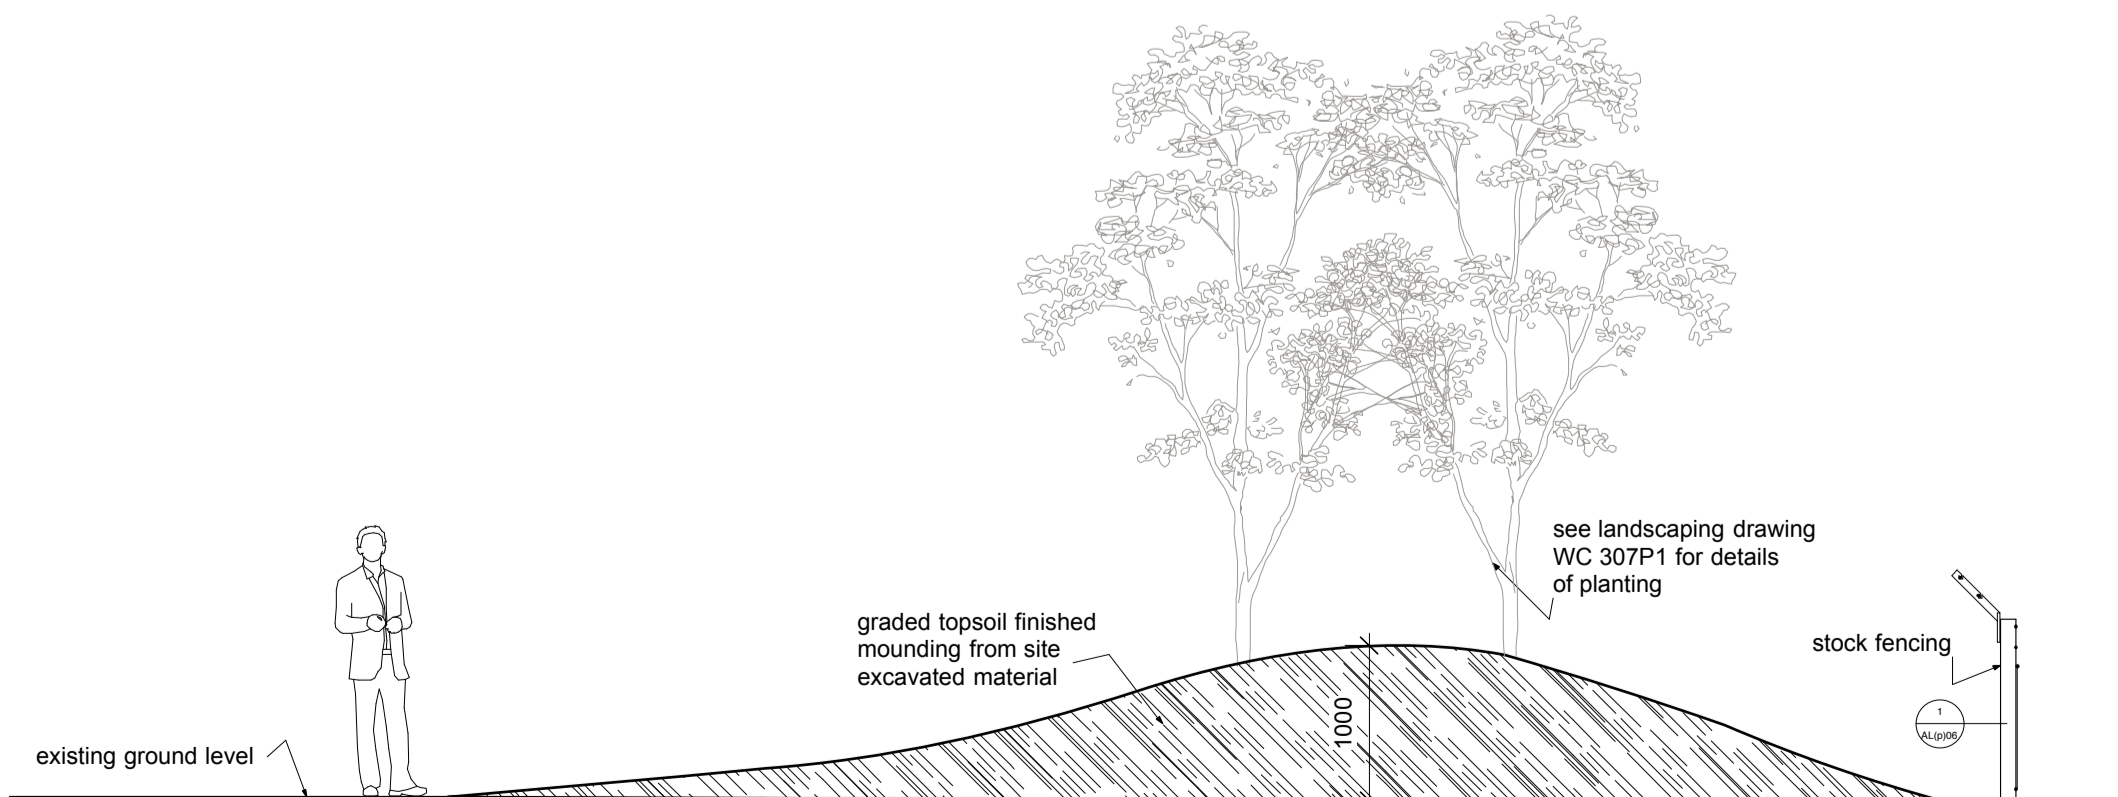

typical section through earth mounding @ 1:50

Revision C - Planning issue
Revision B - detail of swale added
Revision A - detail of mounding added

Adrian Jones Associates

The Cottage Studio
Gellor, Rhydun
Derbyshire
LL15 1SB
Tel: 01824 790 381
E mail: adrian@ajonesassociates.com

RIBA #
Chartered Practice

Steddy's Berthyn
Gellor, Rhydun
Sir Dornych
LL15 1SB
Tel: 01824 790 816
Fax: 01824 790 816

project **Thame Livestock Market Relocation**

title **Proposed and Existing Site Sections**

status	planning	job no.	21704
scale	1:500 @ A1	date	08 14 12 August 2017
drawing no.	AL(p)07	revision	A B C
drawn	checked	drawn	✓

This page is intentionally left blank