

← Footpath

Application area

← Footpath.

Stadhampton


Chalgrove →







B480



PLAN	KCC 3
TITLE	Block Plan - Proposed
SITE	Wholesale Plants
CLIENT	S Hendry Esq
NUMBER	KCC219/35 07/13 cdb
DATE	July 2013
SCALE	1:500 at A4

KERNON COUNTRYSIDE CONSULTANTS LTD
 Brook Cottage, Purton Stoke, Swindon SN5 4JE
 Tel 01793 771333 Fax 01793 778384

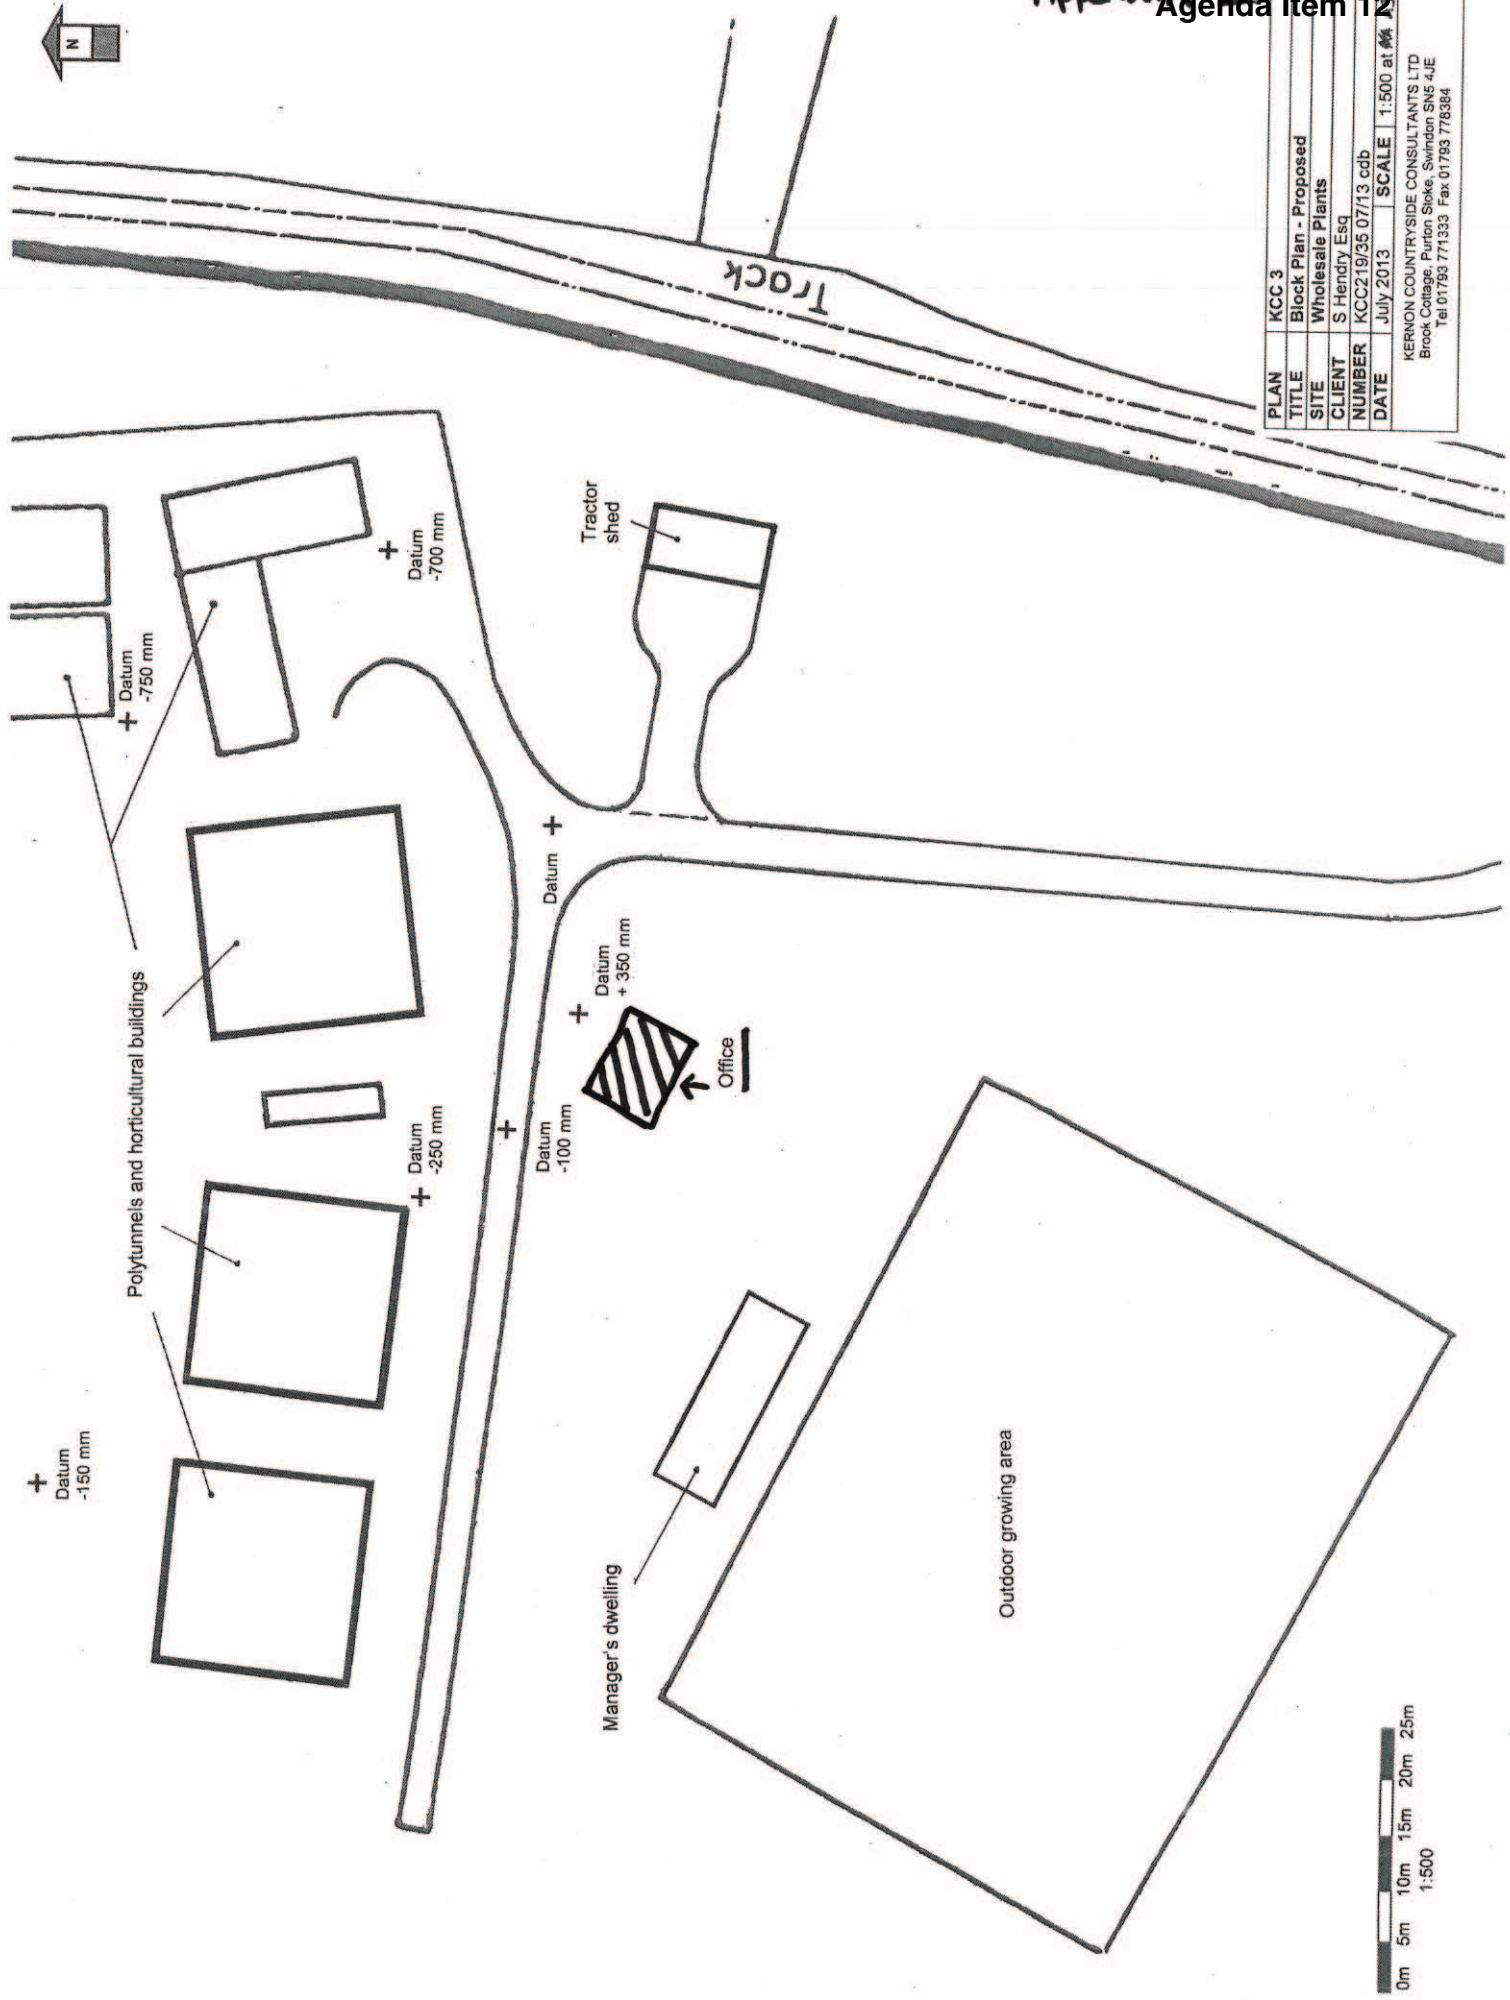

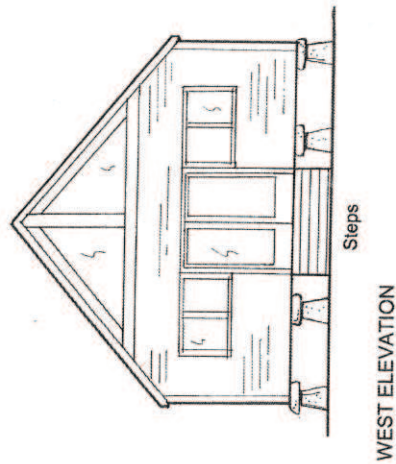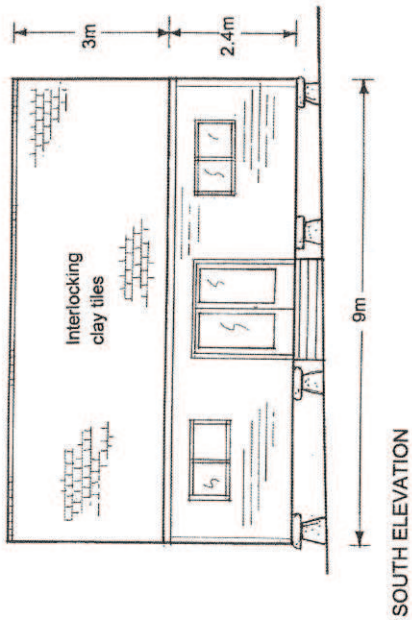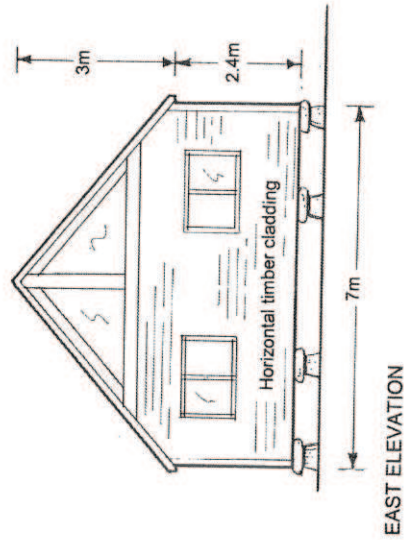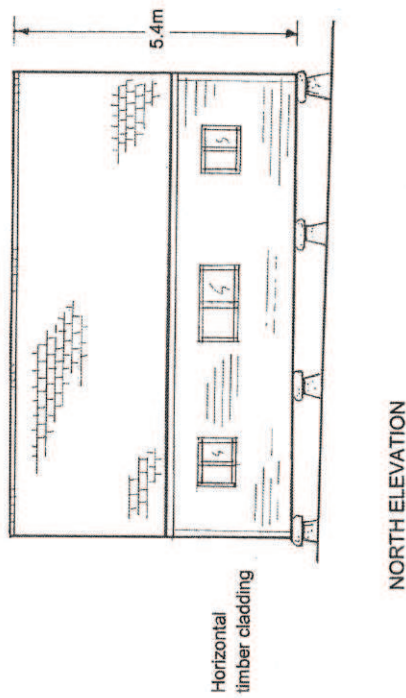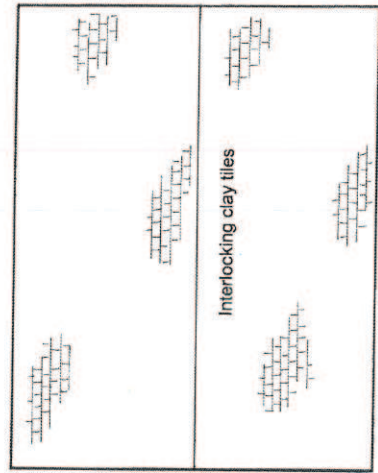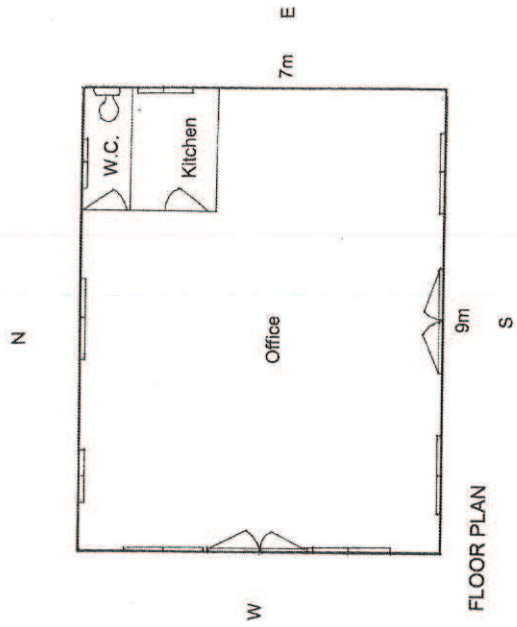

PLAN	KCC 4
TITLE	Elevations, Floor and Roof Plans
SITE	Wholesale Plants
CLIENT	S Hendry Esq
NUMBER	KCC219/36 07/13 cdb
DATE	July 2013
SCALE	1:100 at A3

KERNON COUNTRYSIDE CONSULTANTS LTD
 Brook Cottage, Purlon Stoke, Swindon SN6 4JE
 Tel 01793 771333 Fax 01793 778384



This page is intentionally left blank