



Enquiry System

Printed on 16/10/2013
for TOMWYA
at scale of 1:7,500

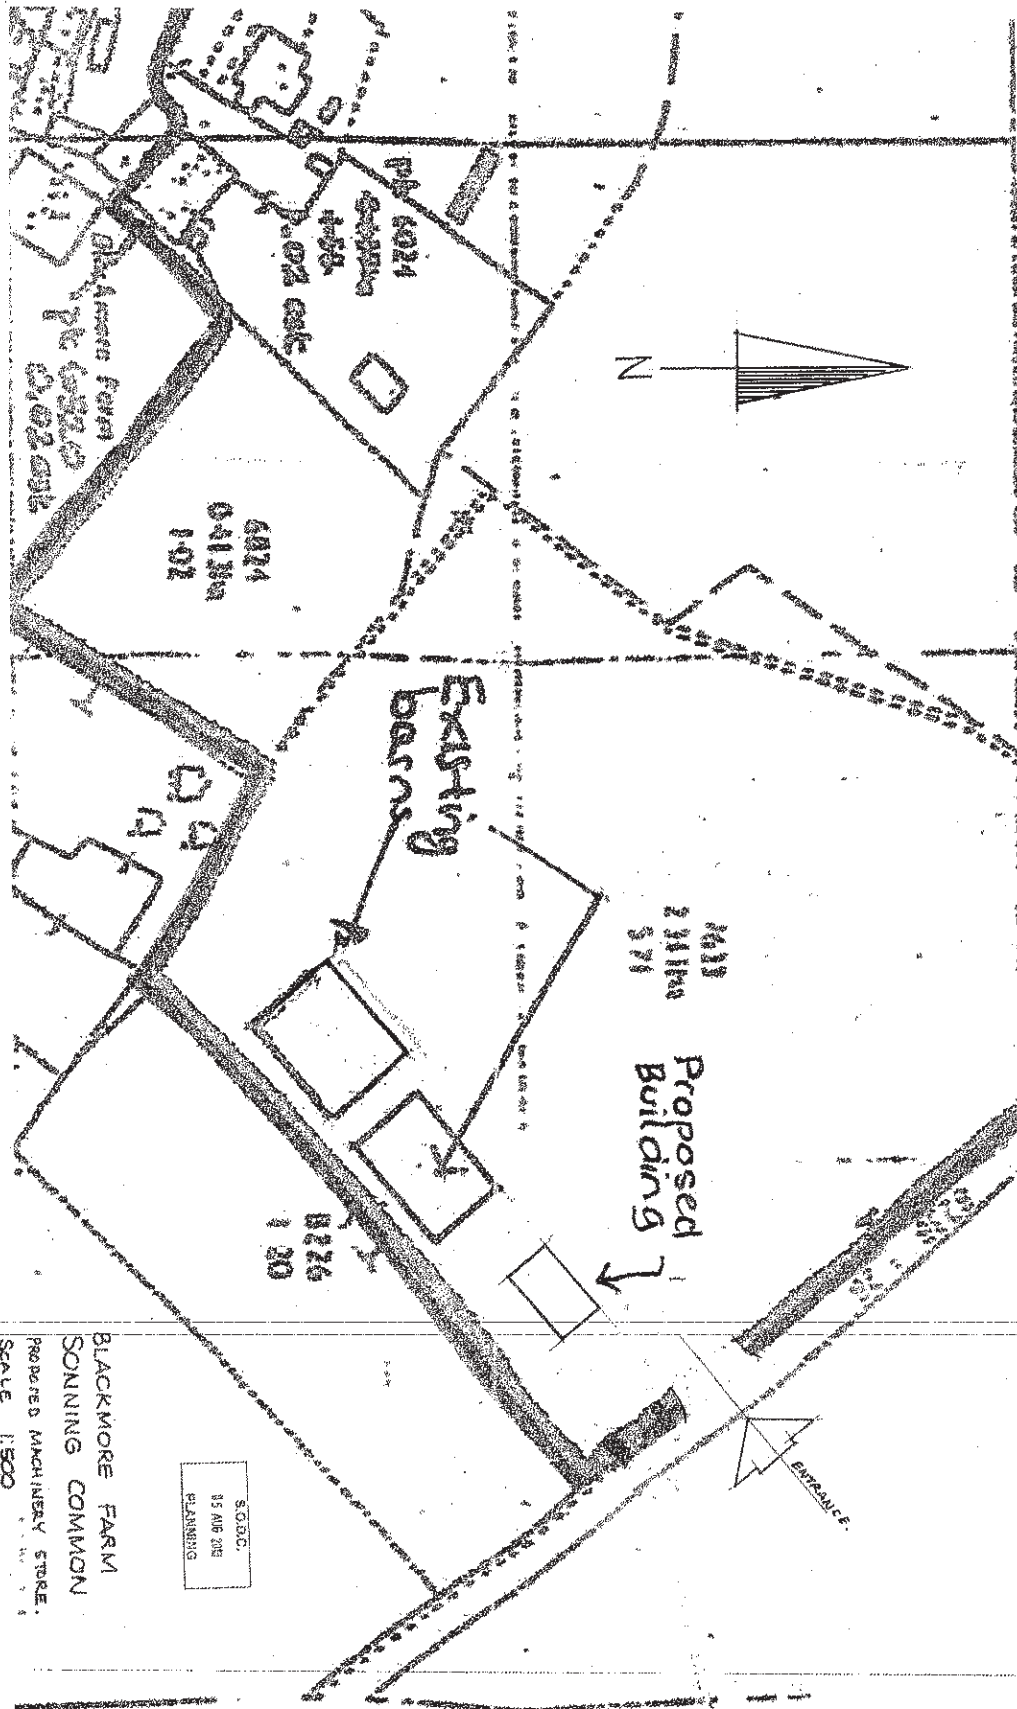


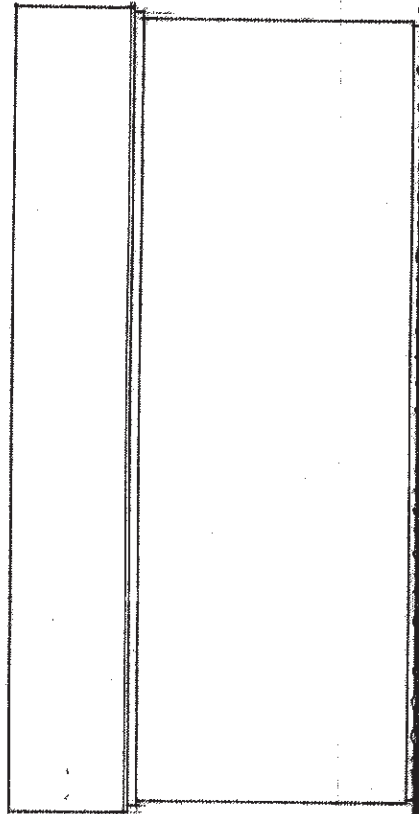


SOUTH EAST

Profiled steel sheet ext.
Walls & roof - Dark Green.


S.O.D.C.
08 JUL 2013
PLANNING

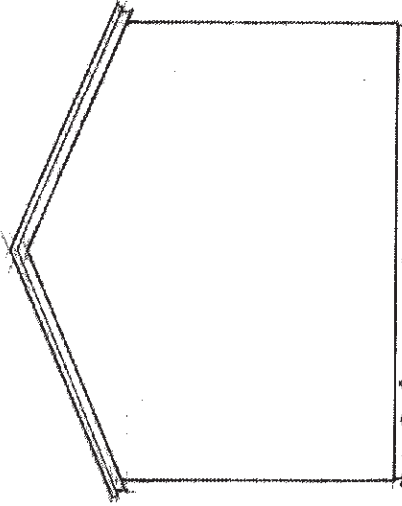

NORTH EAST & SOUTH WEST

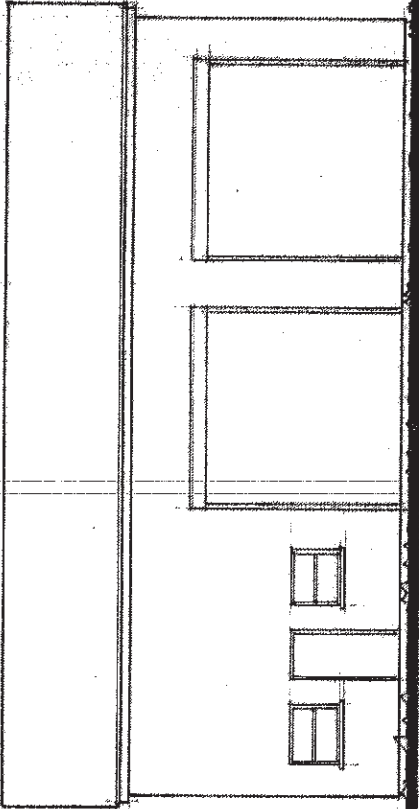

NORTH WEST

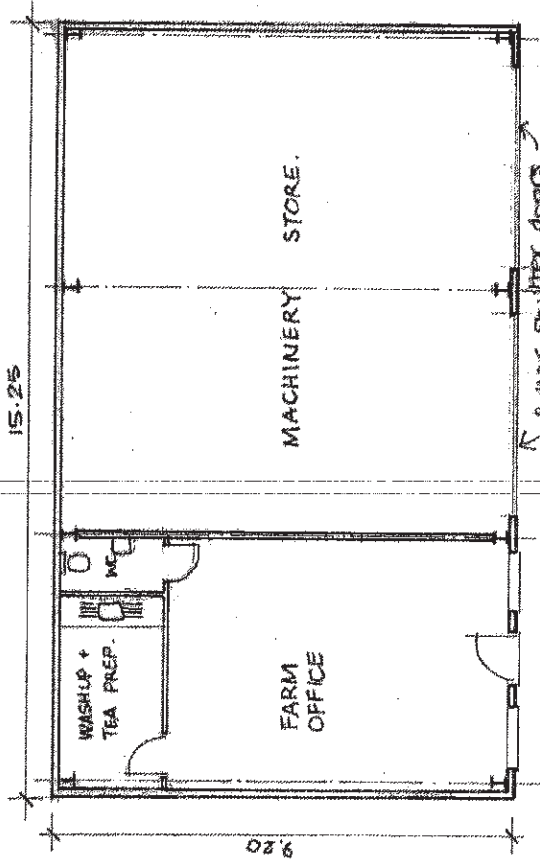

PLAN



R. G. BUTLER & ASSOCIATES 11 STRATHMORE DRIVE, CHARVIL. READING RG10 9BT TEL 0118 934 3034		Pg. No. 1086 / 10A	
Scale 1:100	BLACKMORE FARM. SONNING COMMON.		
Date June 13			

This page is intentionally left blank