





© This drawing remains the property of Groom Design Ltd and shall not be copied without prior written consent.
All dimensions to be checked on site and any discrepancies to be reported before work commences.

Notes:




LOCATION PLAN
1-1250

PROPOSED FIRST FLOOR PLAN 1-100

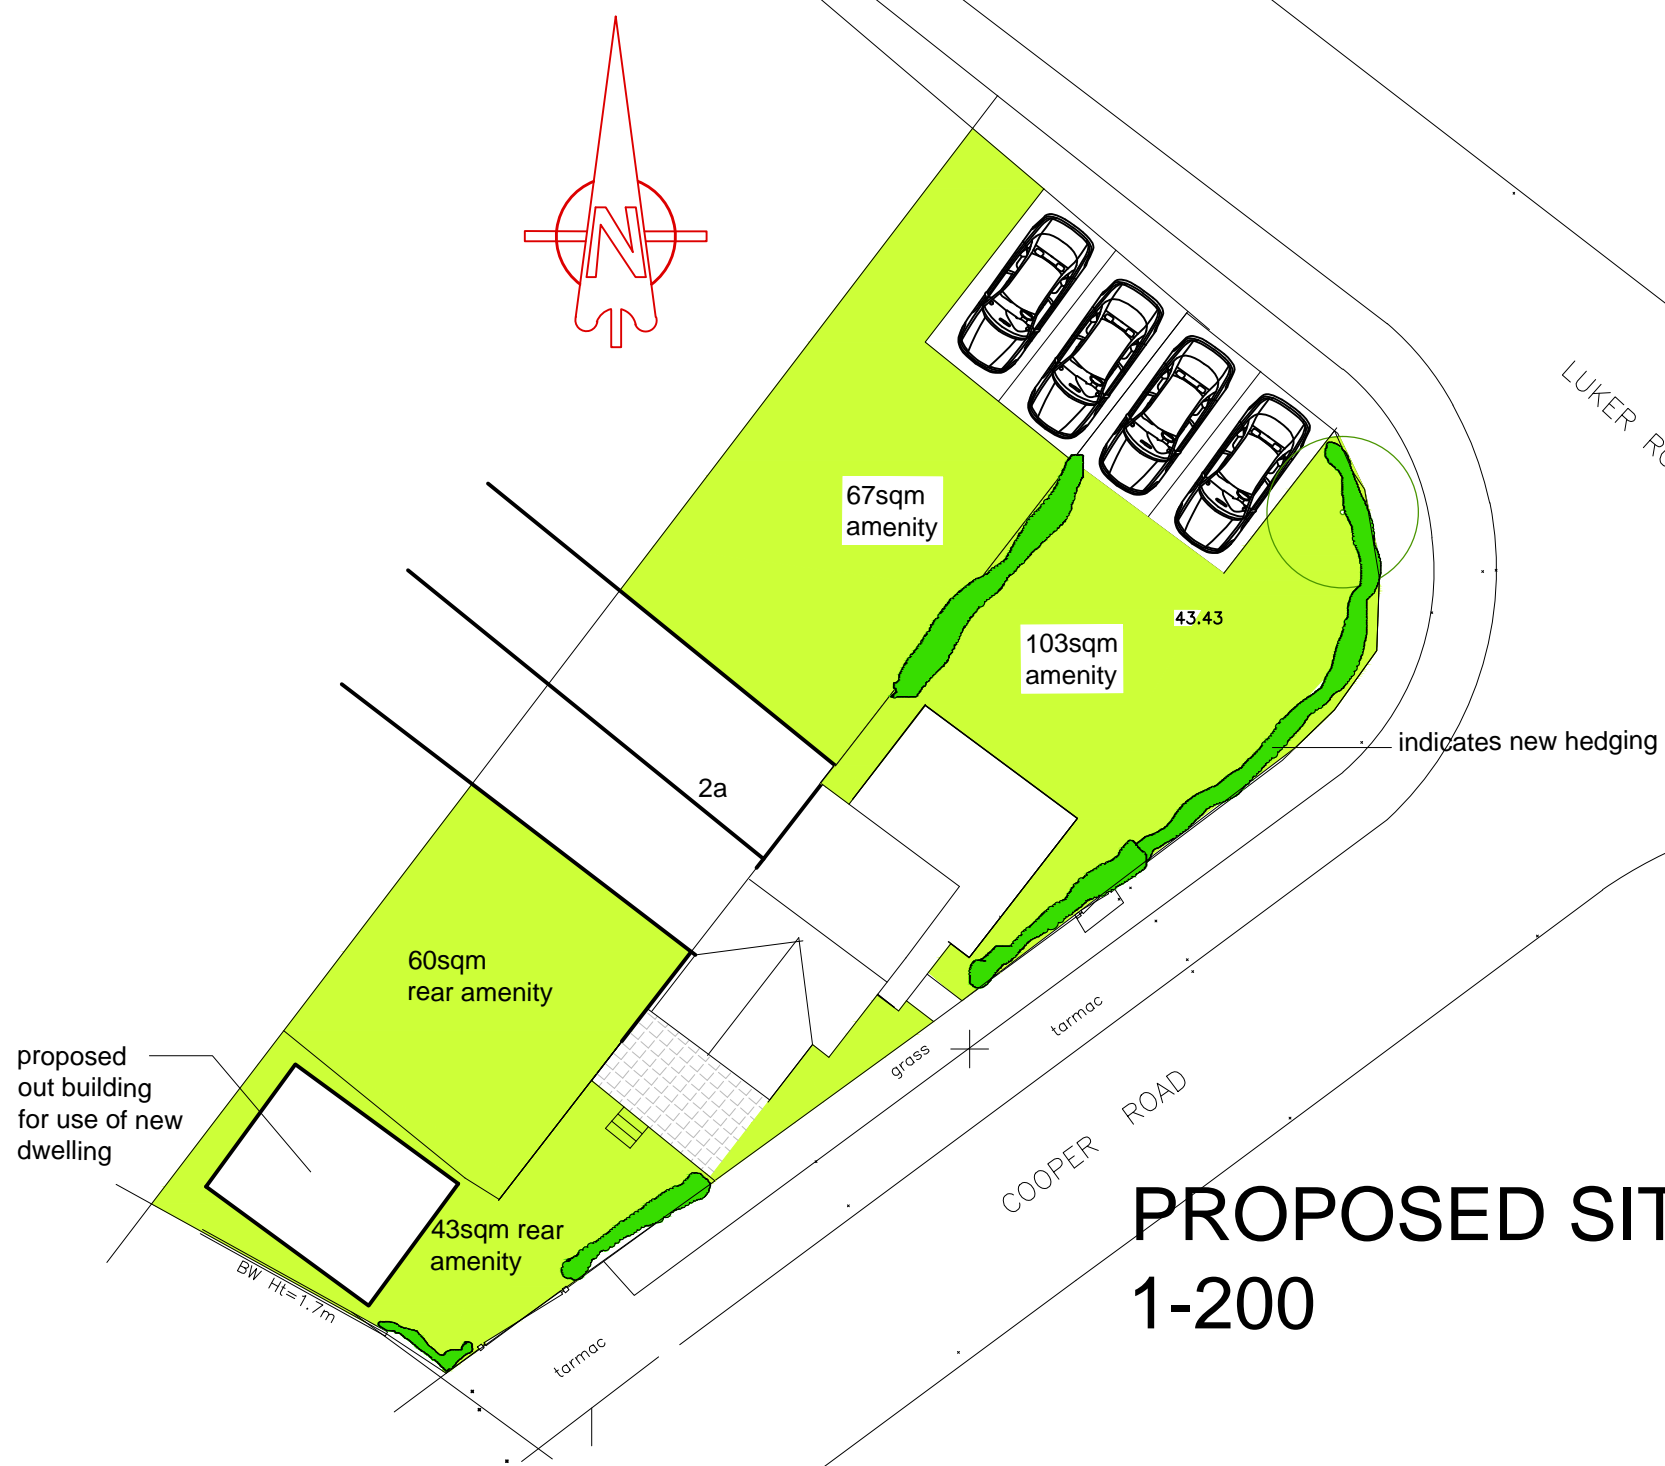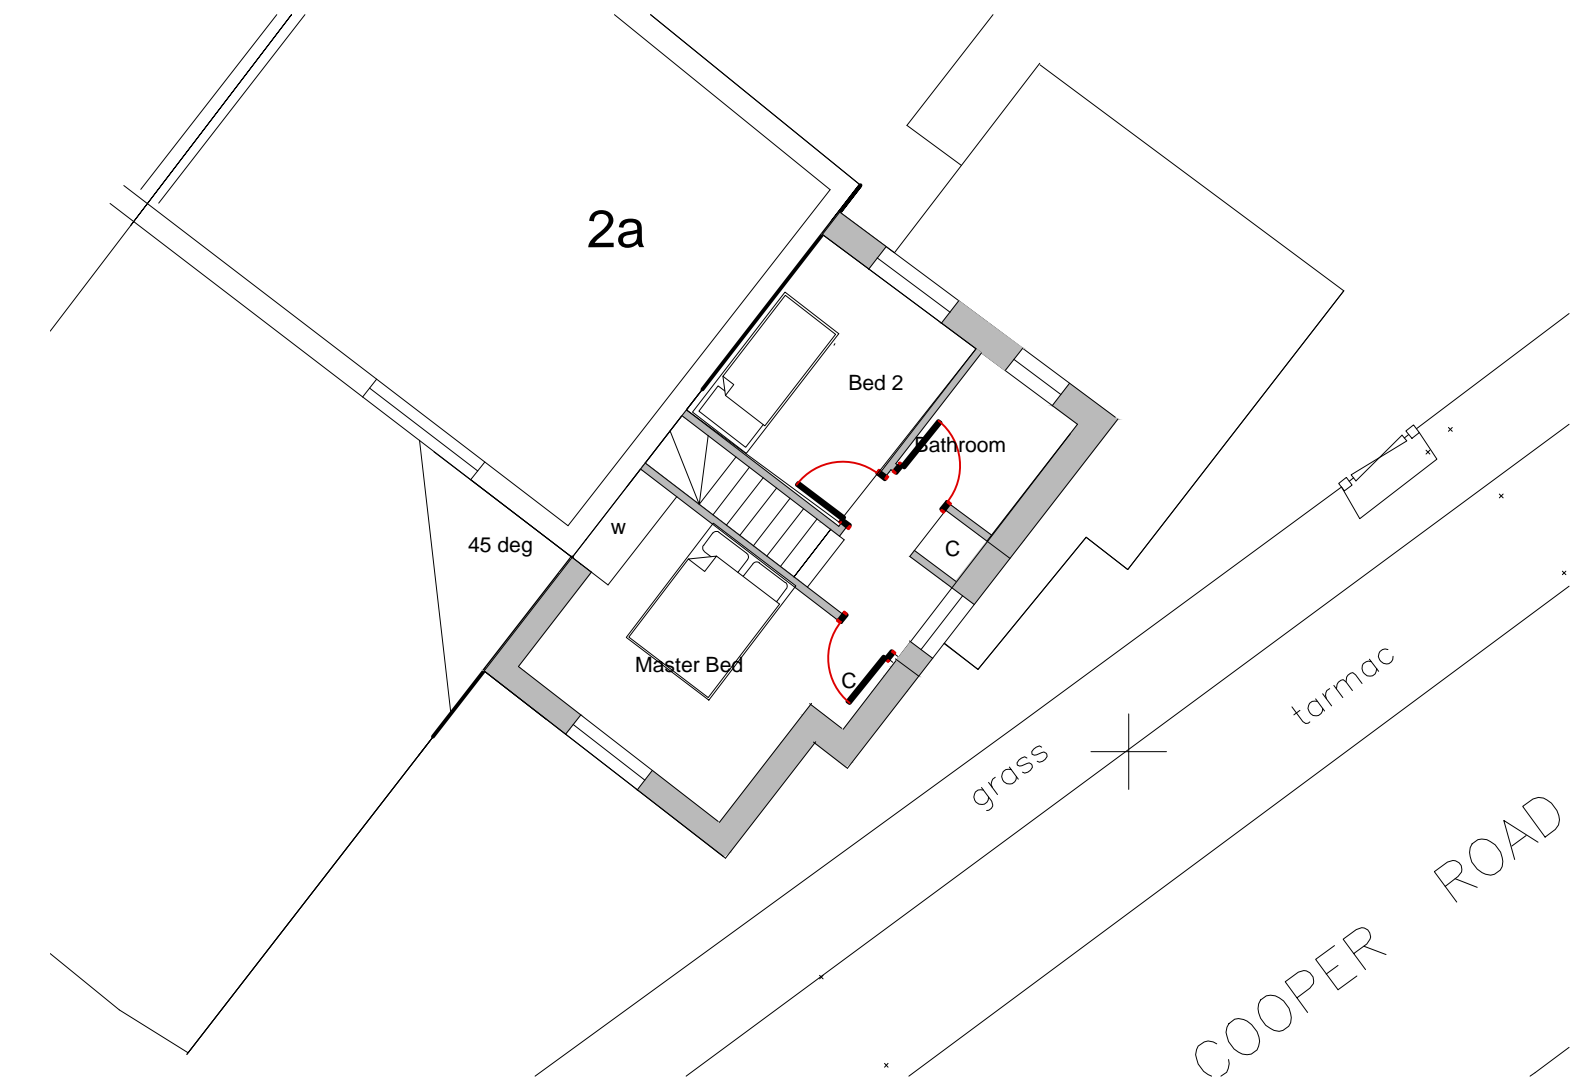

PROPOSED SITE PLAN
1-200


PROPOSED GROUND
FLOOR PLAN 1-100

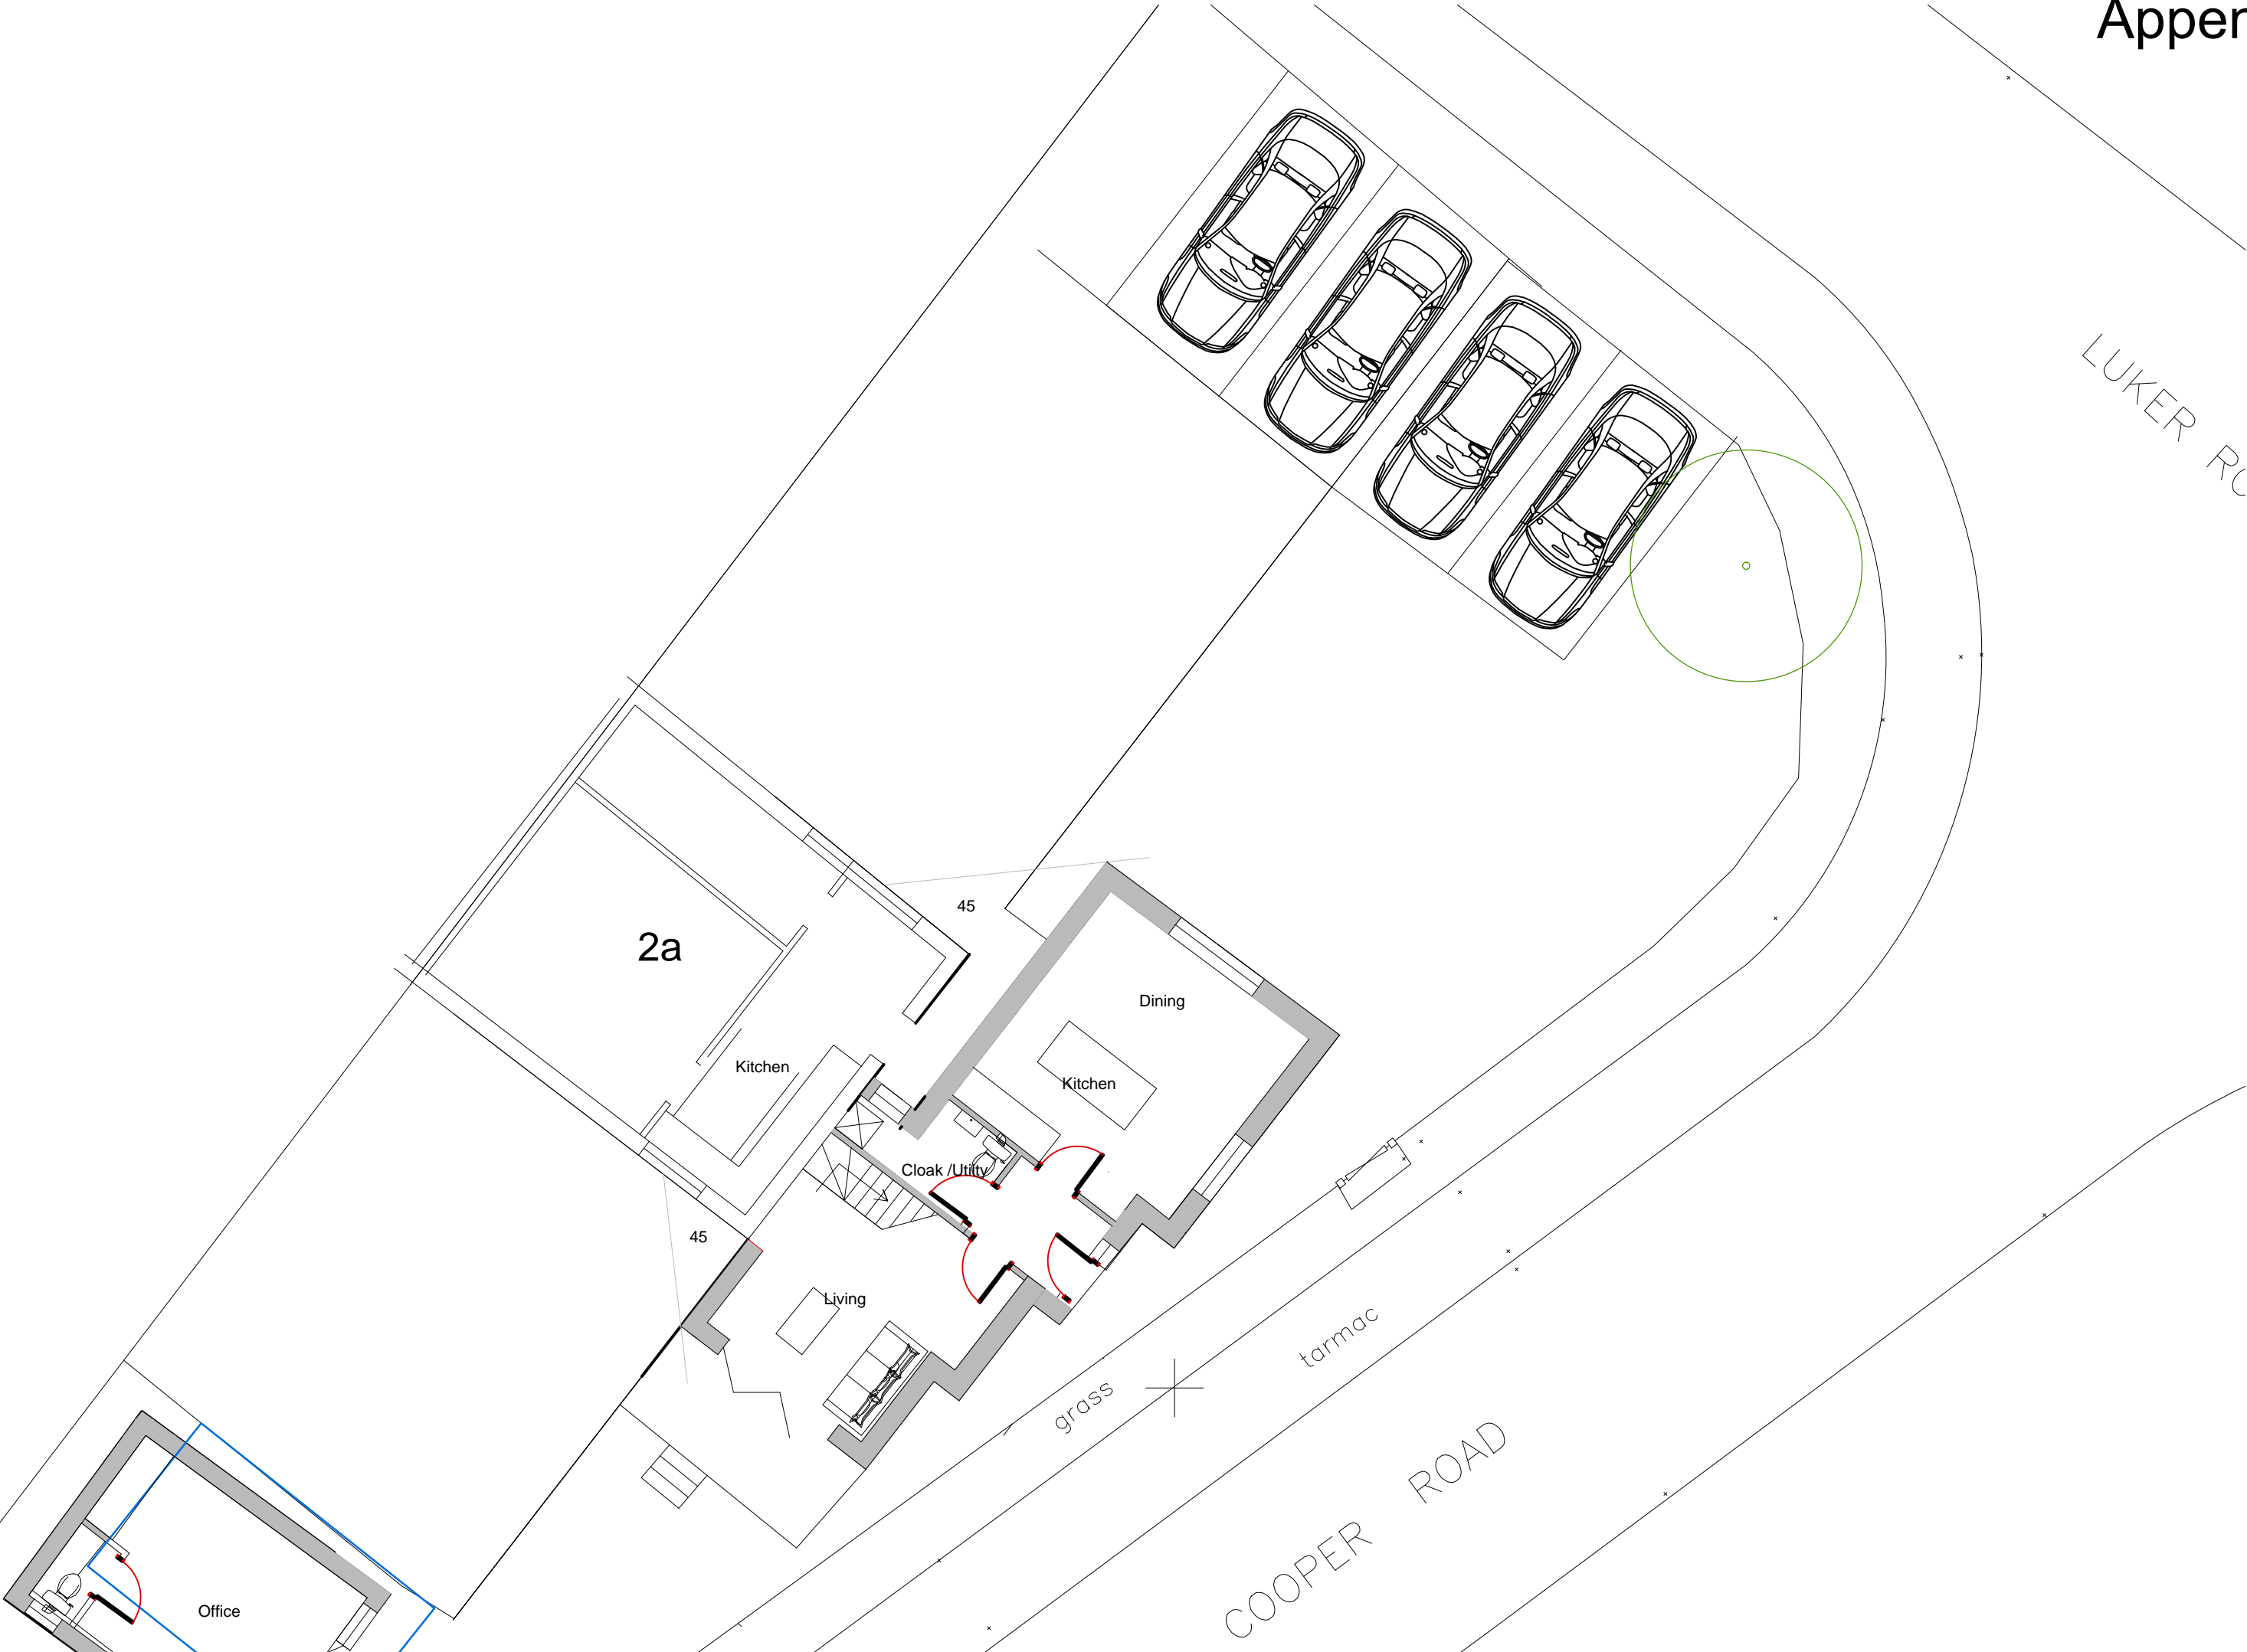


Walls lower level tight render
upper brick to match no 2
Roof - Tiles to match adjoining
Windows- black upvc
Fascia and Soffits -black upvc




PROPOSED LUKER AVENUE ELEVATION scale 1-100

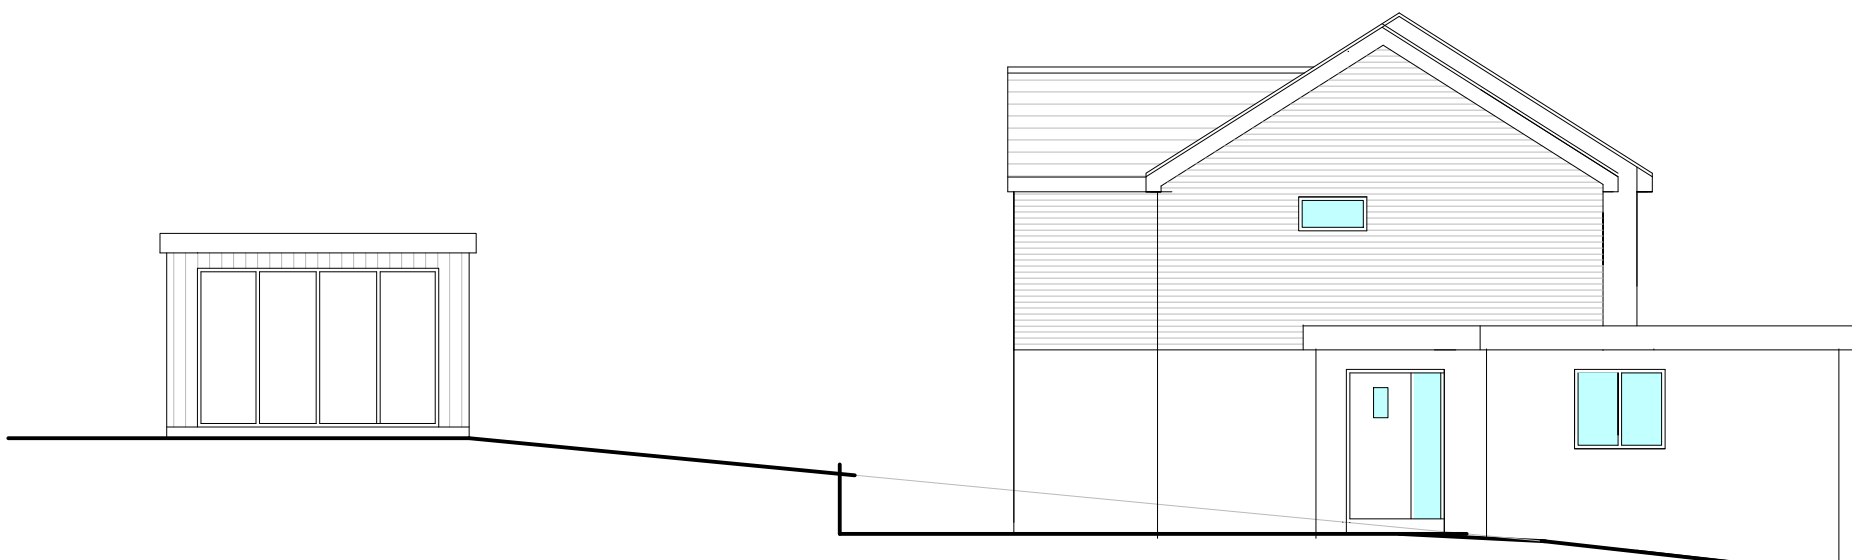


PROPOSED COOPER ROAD ELEVATION scale 1-100

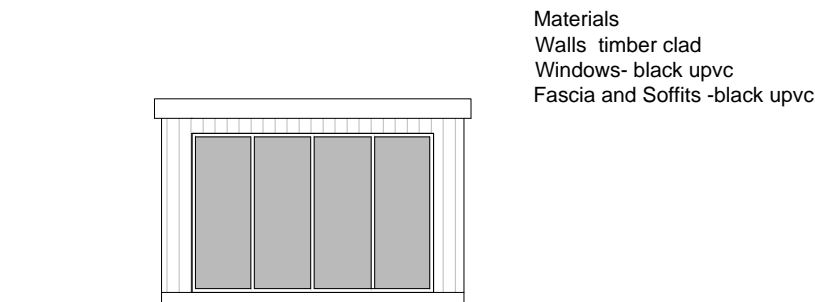


PROPOSED FRONT ELEVATION scale 1-100

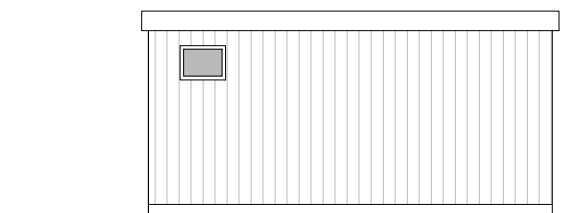

PROPOSED SIDE ELEVATION scale 1-100

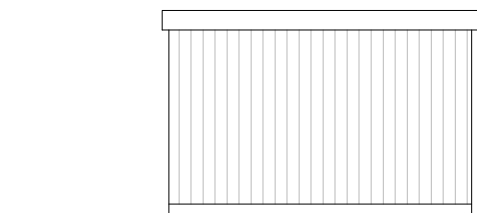

PROPOSED REAR ELEVATION scale 1-100

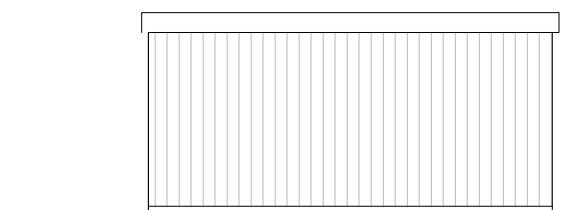



PROPOSED SIDE ELEVATION scale 1-100

OFFICE BUILDING

Materials
Walls- timber clad
Windows- black upvc
Fascia and Soffits -black upvc



PROPOSED REAR ELEVATION scale 1-100

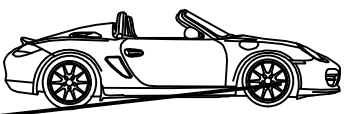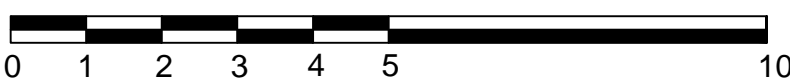

PROPOSED SIDE ELEVATION scale 1-100

